

CIP PRECINCTS PROPOSED

A. MEREWETHER PRECINCT

- REDEVELOPMENT MEREWETHER
- FACULTY OF ARTS & SOCIAL SCIENCES
- INTERNATIONAL STUDIES
- REDEVELOPMENT OF REGIMENT
- MIXED USES INCLUDING STUDENT ACCOMMODATION, RETAIL, PARKING

B. CITY ROAD PRECINCT

- PRECINCT BUILDING ENVELOPES FOR FUTURE MIXED DEVELOPMENT
- SITES INCLUDE INTERNATIONAL HOUSE, W.H. MAZE BUILDING, WILKINSON & WENTWORTH

C. ENGINEERING PRECINCT

- UPGRADE OF TEACHING, LEARNING AND RESEARCH FACILITIES, OPEN SPACE, GATEWAYS & ANCILLARY USES
- NEW DEVELOPMENT FOR FOOD & BEVERAGE, LOADING DOCK & CHEMISTRY BUILDING
- REFURB FOR FUNCTION SPACE

D. HEALTH PRECINCT

- MULTI FUNCTION RESEARCH AND EDUCATION CENTRE
- REDEVELOPMENT OF BLACKBURN/ BOSCH/ GLASSHOUSE
- CO-LOCATION OF MEDICINE, NURSING, MIDWIFERY, SCIENCES, DENTISTRY, PHARMACY

E. LIFE SCIENCES PRECINCT

- CO-LOCATION OF VET SCIENCES, AGRICULTURE BIOLOGICAL SCIENCES
- ROSS STREET DEVELOPMENT & MACMASTERS EXTENSION

- GRANDSTAND**
- DEVELOPMENT OF GRANDSTAND ON OVAL NO.2 FOR SUSF
 - MULTI-FUNCTIONAL SPACE FOR EVENTS, HIGH PERFORMANCE GYM, CRICKET NETS, EVENTS/ FUNCTION SPACE & AMENITIES


F. CULTURAL PRECINCT

- RELOCATING BIOSCIENCES TO HEALTH PRECINCT
- CONSOLIDATE MUSEUMS AND ART
- REDEVELOPMENT OF MACLEAY BUILDING + EXTENSION. MULTI FUNCTIONAL SPACE & NEW CAFE




CAMPUS IMPROVEMENT PROGRAM
2014-2020
**BUILDINGS FOR DEMOLITION
PROPOSED**

2014		
11	H10	STORIE DIXON WING
12	H09	DARLINGTON CENTRE SCHOOL BUILDING
13	H02	THE DARLINGTON CENTRE
14	H01	SYDNEY UNIVERSITY REGIMENT
31	H06	SUBSTATION (BUTLIN AVE)
32	A29a	FLAMMABLE STORES
32	A27c	FLAMMABLE STORES
34	A27b	VIROLOGY LAB
2015		
10	H04	MEREWETHER BUILDING
17	G07	AGRICULTURAL GLASSHOUSE
18	G18	MARSH LAWSON MUSHROOM RESEARCH
19	G19	TEMPORARY GREENHOUSE
20	D05	BOSCH BUILDING 1B
21	D06	BLACKBURN BUILDING
22	D04	BOSCH BUILDING 1A
23	D02	VICTOR COPPLESON BUILDING
24	D15	DANGEROUS FLAMABLE GOODS STORE
25	D13	NO.1 OVAL WORKSHED
26	D16	THE BOSCH GLASSHOUSE
37	A13	BOTANY GLASSHOUSE
38	A37	SUBSTATION
2016		
2	J01	CHEMICAL ENGINEERING BUILDING
3	J14	GORDON YU-HOI CHIU BUILDING
2017		
30	A06	DEMOUNTABLE VILLAGE (RELOCATION)
39	A06	DEMOUNTABLE
40	A34b	SUBSTATION
41	A04a	ROSS ST STORAGE FACILITY
42	A03a+b	TEMPORARY GREENHOUSES
43	B01	(PART) JD STEWART BUILDING
2018		
6	G06	INTERNATIONAL HOUSE
7	G06a	W.H.MAZE BUILDING
2019		
27	B19	RMC GUNN BUILDING
28	B02	McMASTERS ANNEX
29	B10	EVELYN WILLIAMS BUILDING
36	B07	THE CATTERY
2020		
1	J06	CIVIL ENGINEERING BUILDING
8	G04	WILKINSON BUILDING
9	G01	WENTWORTH BUILDING


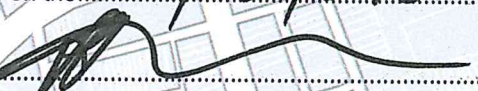

**NSW GOVERNMENT
Planning**
 Issued under the Environmental Planning and Assessment Act 1979
 Approved Application No. SSO 6123
 granted on the 16/02/2015
 Signed 
 Sheet No. 2 of 40

 Existing Buildings
  Sydney University Boundary

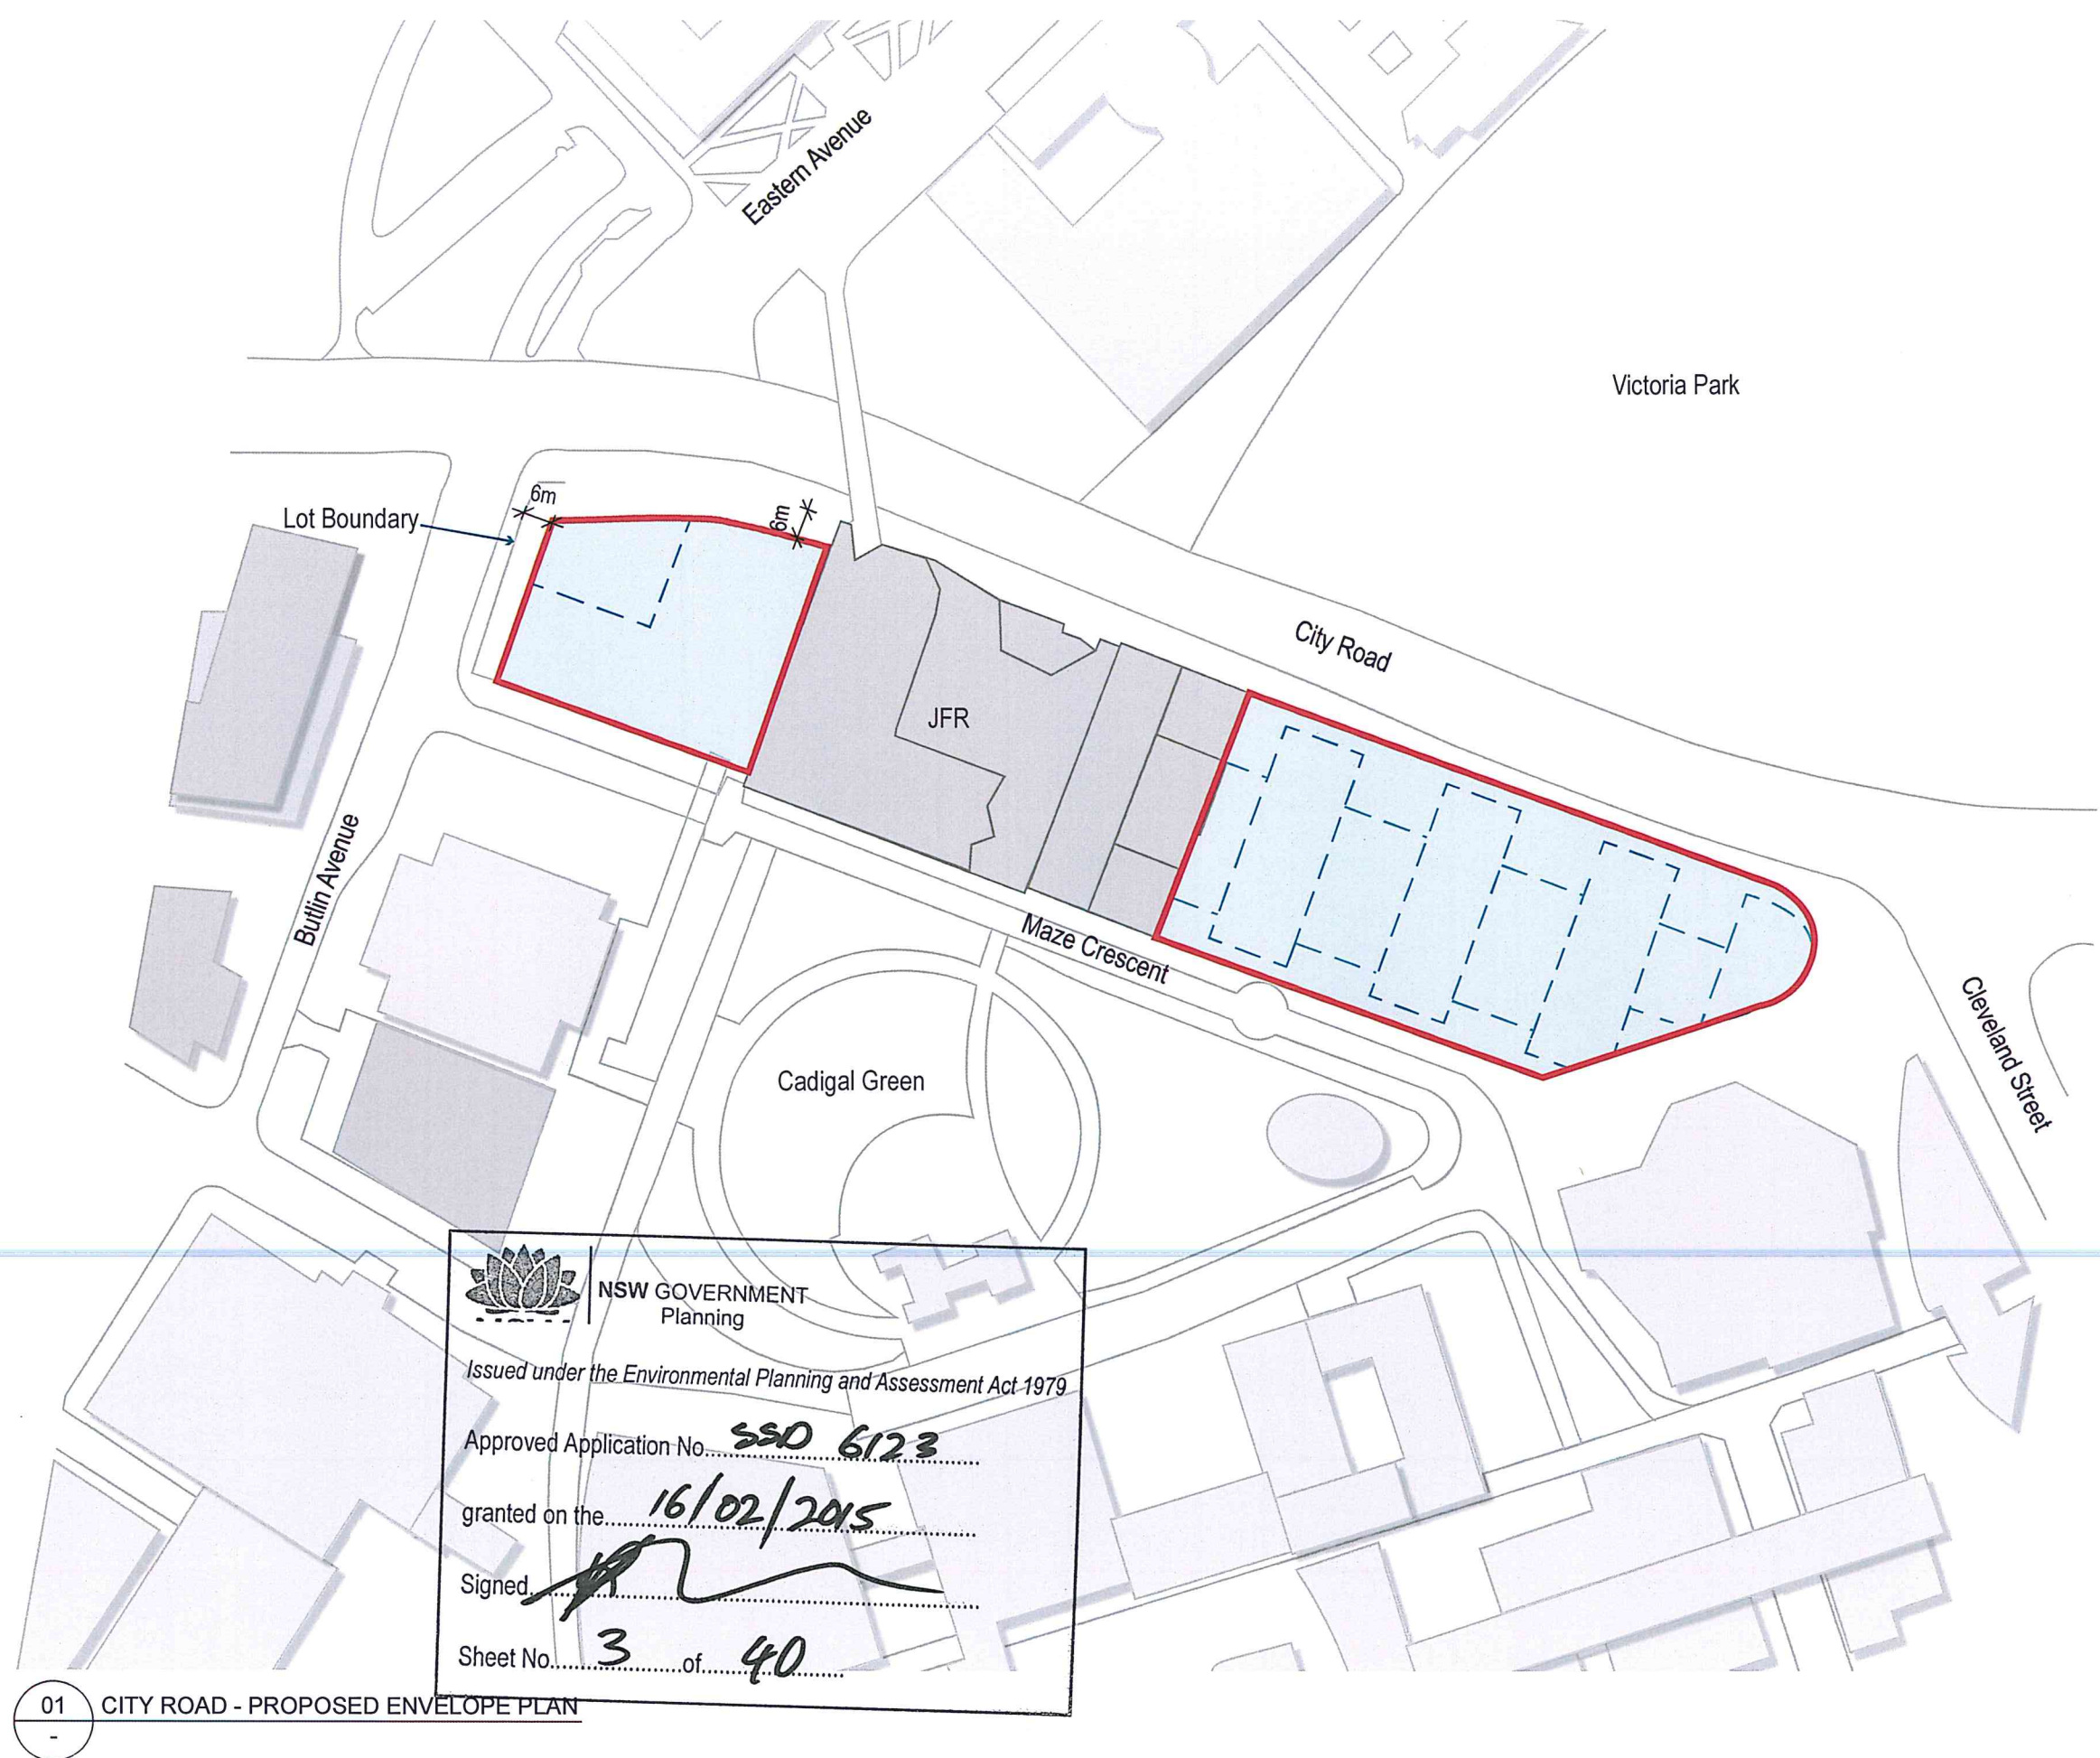

LEGEND:

- Proposed Building Envelope
- Indicative building forms subject to future DA

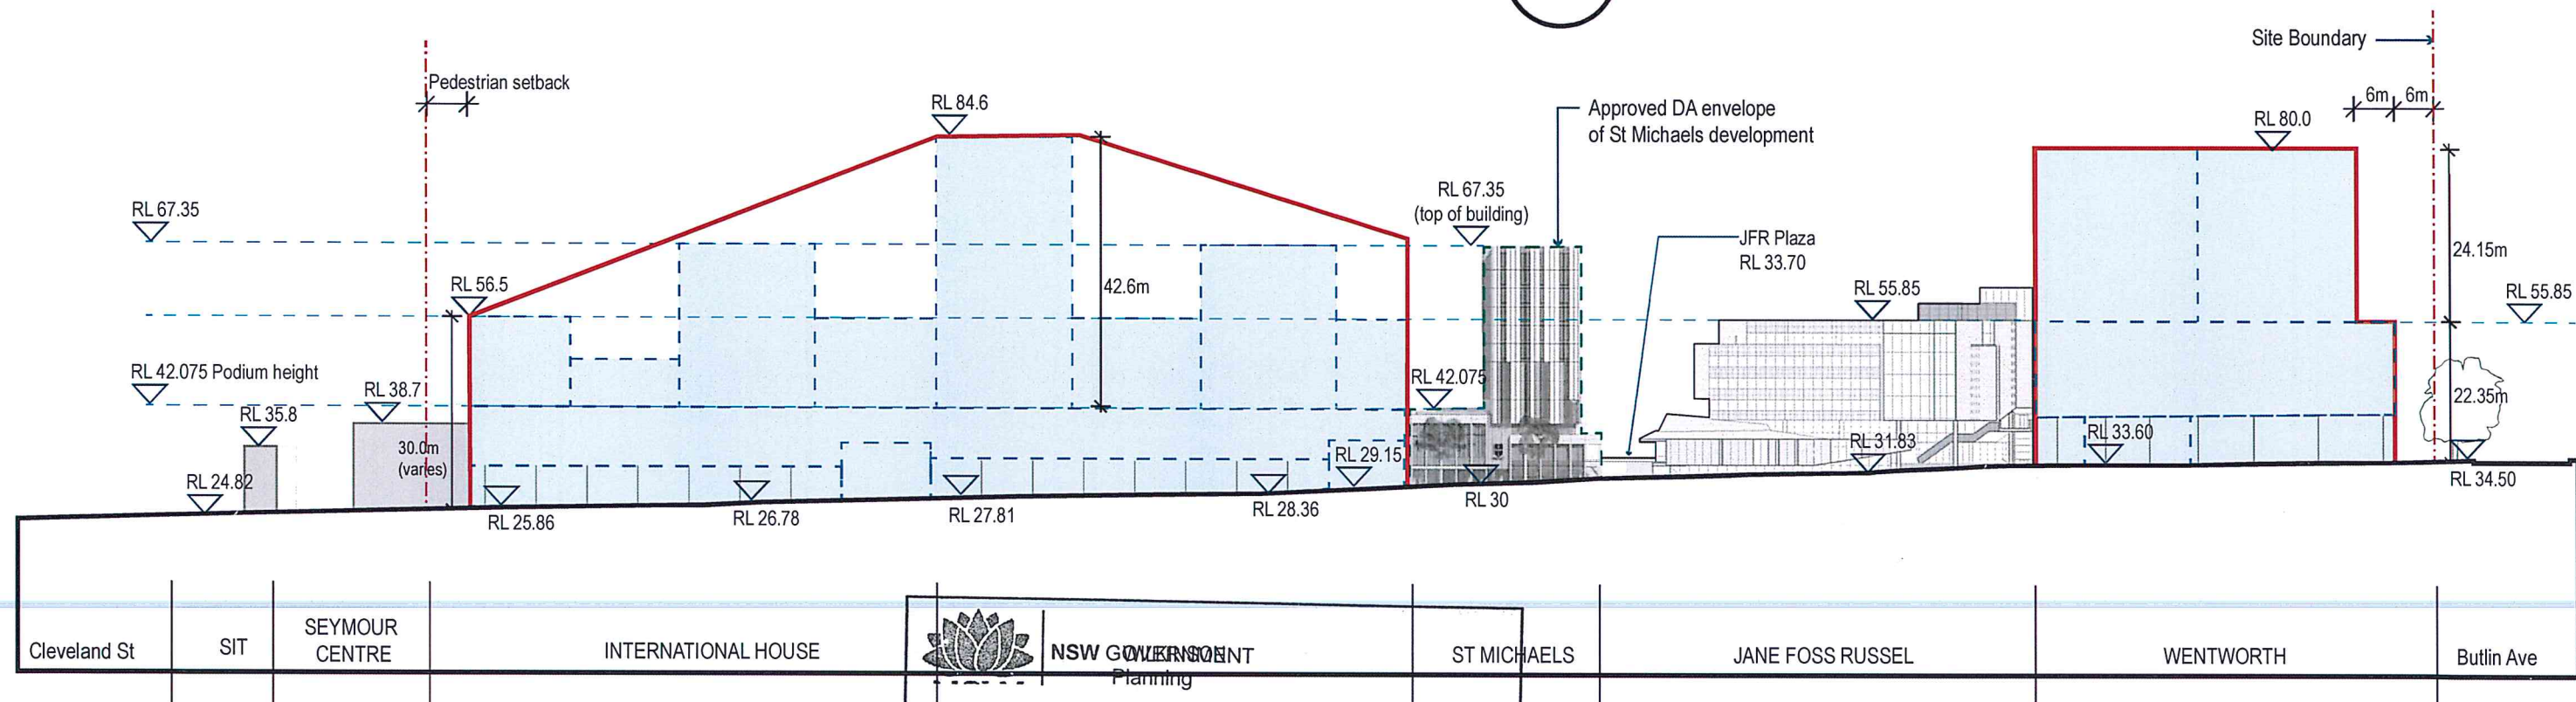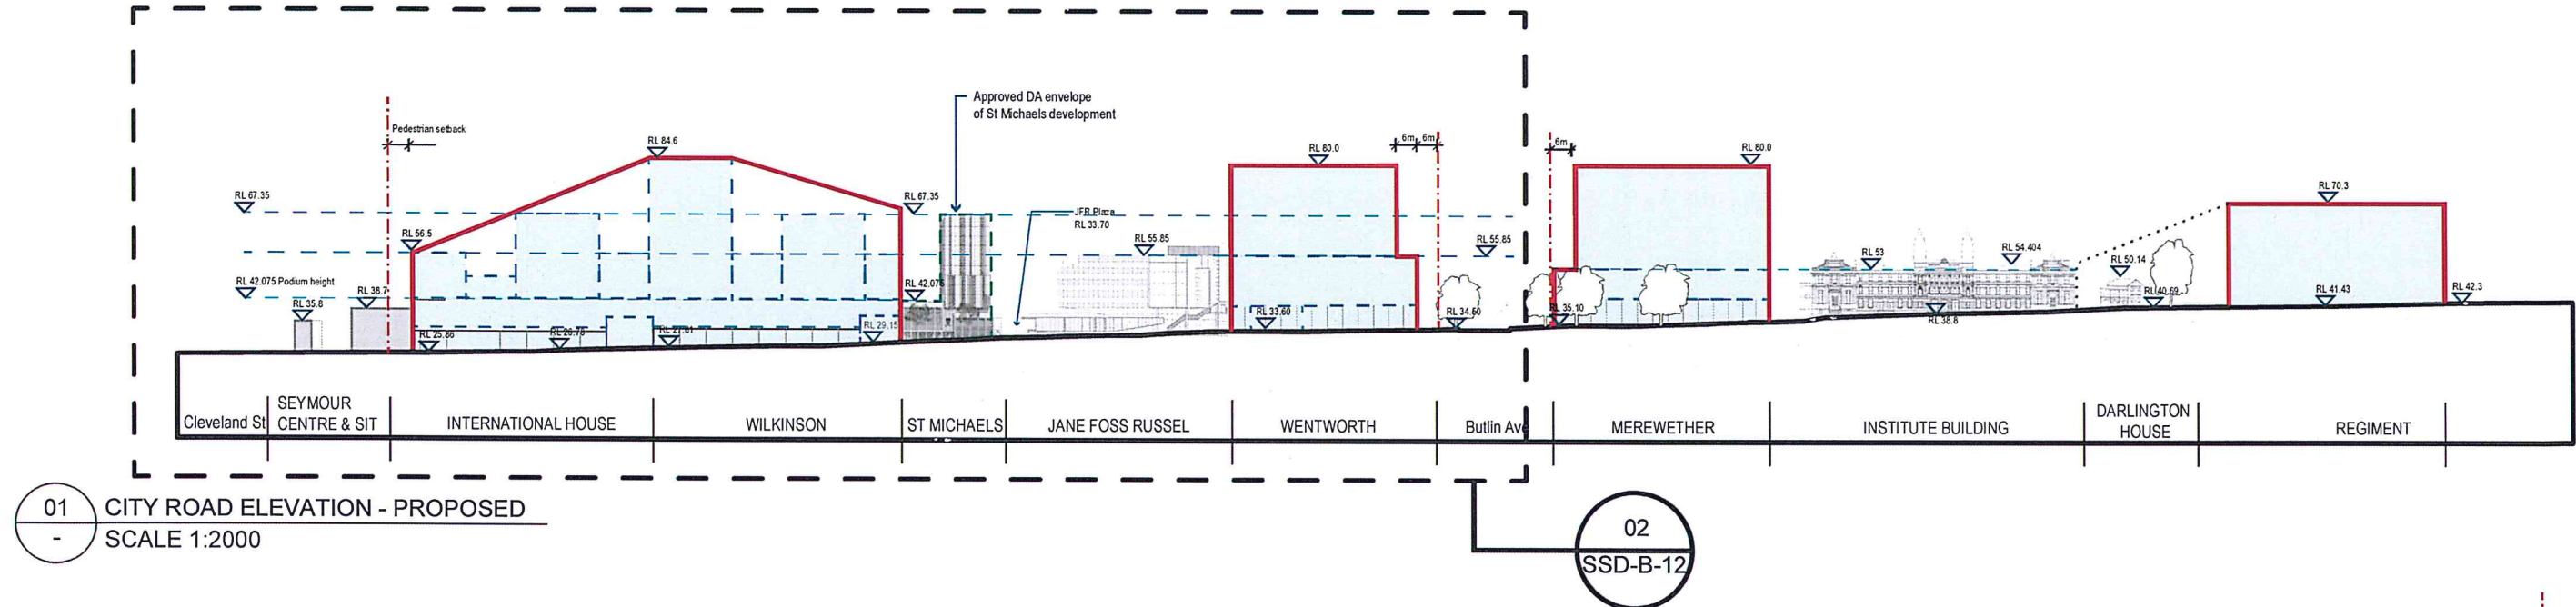

02 PART ELEVATION - CLEVELAND STREET TO BUTLIN AVE - PROPOSED
SCALE 1:1000

LEGEND:

- Site
- Existing Building
- Indicative building forms subject to future DA
- Proposed Building Envelope
- Building Beyond
- RL's



NSW GOVERNMENT
Planning

Issued under the Environmental Planning and Assessment Act 1979


Approved Application No. **SSD 6123**

granted on the **16/02/2015**

Signed **[Signature]**

Sheet No. **4** of **40**

NOTE:
ALL RL'S REFER TO 2013 UNIVERSITY
OF SYDNEY 3D CAMPUS SURVEY OR
CITY OF SYDNEY'S 3D SURVEY

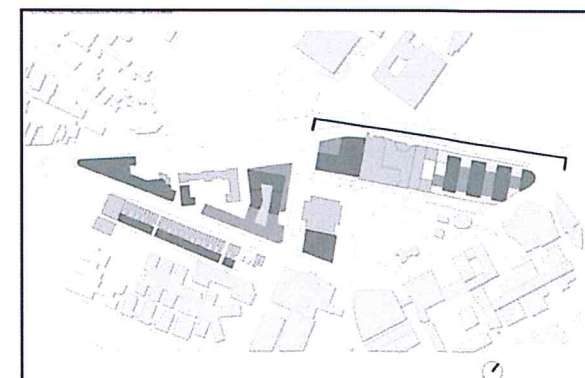

KEY PLAN



Project Name:
CAMPUS IMPROVEMENT PROGRAM

Drawing Title:
CITY ROAD ELEVATION - PROPOSED

Scale bar:
0 10m 20m 30m 40m 50m
SCALE: 1 : 1000 @ A3

Drawing no: **SSD-B-12**
Date: 12-09-2014
Drawn by: CIS
Checked by: JC



NORTH POINT

