



GENERAL NOTES


DO NOT SCALE FROM THIS DRAWING

CONFIRM ALL DIMENSIONS AND SETOUTS ON SITE PRIOR TO MANUFACTURE & INSTALLATION

ALL WORK IN ACCORDANCE WITH RELEVANT AUSTRALIAN STANDARDS

TO BE READ IN CONJUNCTION WITH ENGINEERS DOCUMENTS

LEGEND

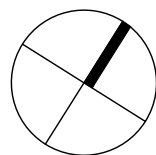


- EXISTING TURF & SOFT LANDSCAPING ZONES
- PROPOSED TURF
- PROPOSED SOFT LANDSCAPING
- PROPOSED SOFTFALL
- PROPOSED HARD LANDSCAPING
- EXISTING BUILT FORM AND ROADS
- EXISTING BUILDINGS
- EXISTING GRAVEL ROAD
- PROPOSED ROADWAY
- METAL DECK ROOFING
- POLYCARBONATE ROOFING
- LIGHTWEIGHT
- GLAZING
- BRICK FACE
- EXISTING TREES
- PROPOSED TREES


01 HUB PLAN
N/A @ A1

SYM	BOTANICAL NAME	MATURE HEIGHT AND SPREAD	SPACING	POT SIZE	STAKING	QTY
BR	Banksia Robur (Swamp Banksia)	3m x 2m	AS SHOWN	5 LITRE	N/A	
NEW TREES INFILLED						
SG	Syncarpia Glomulifera (Turpentine)	25m high	AS SHOWN	25 LITRE	2 x 50 x 50 x 1800	
GB	Eucalyptus Moluccana (Grey Box)	25m high	AS SHOWN	25 LITRE	2 x 50 x 50 x 1800	
SS	Melaleuca Linarifolia 'Snow in Summer'	10m x 8m	AS SHOWN	25 LITRE	2 x 50 x 50 x 1800	

02 PLANT SCHEDULE
N/A @ A1

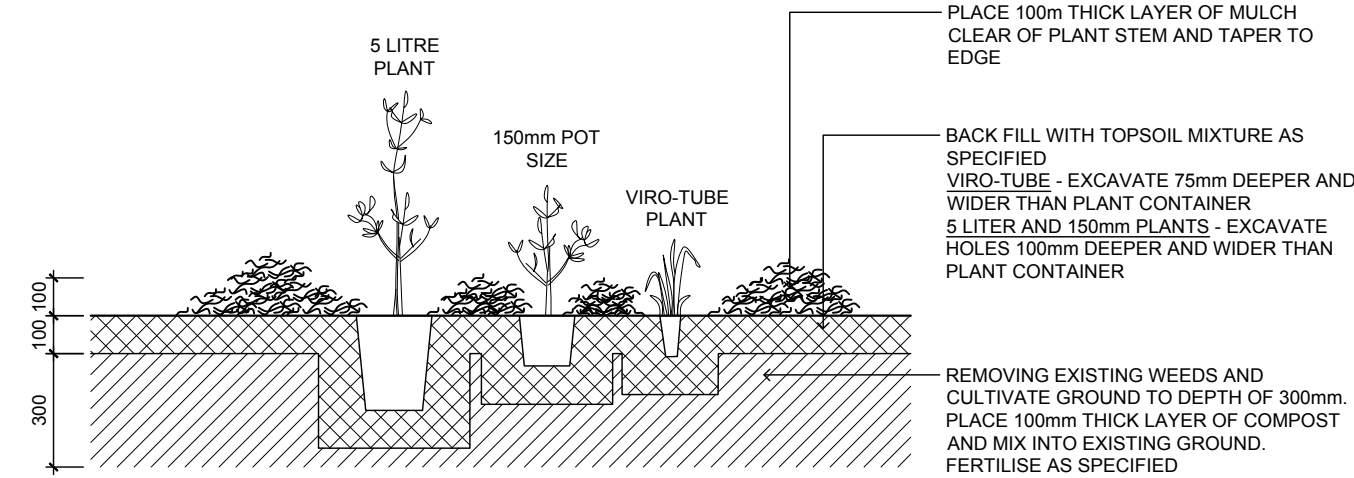

03 MASS PLANTING DETAIL
N/A @ A1

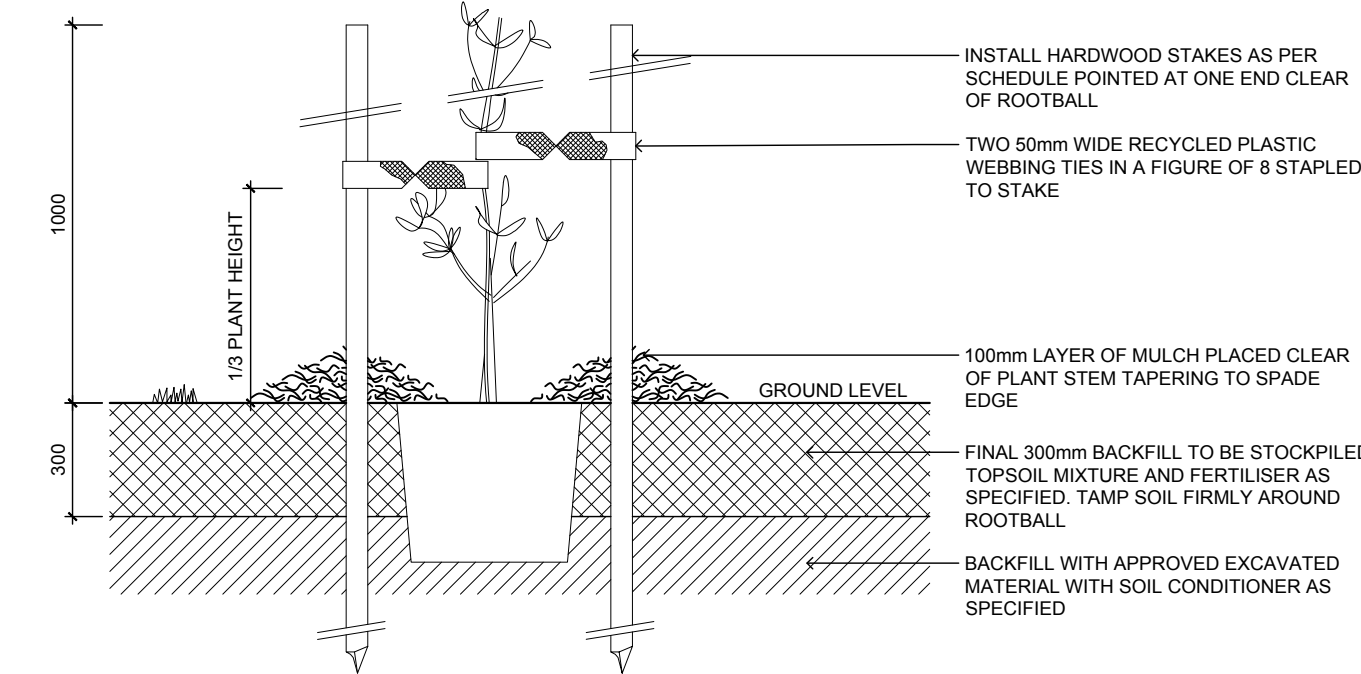

04 25 - 75L TREES IN MASS PLANTING DETAIL
N/A @ A1

01 25.07.17
SSDA SUBMISSION

Rev	Date	Description
-----	------	-------------

sydney Level 2, 79 Myrtle St
Chippendale 2008
Nominated Architect: Gerard Reinmuth 6629
T 02 9279 2226
F 02 9279 2227

hobart 181 Elizabeth St
Hobart 7000
Nominated Architect: Scott Balmforth 564
T 03 6234 6372
F 03 6231 4939

TERROIR

Project:
ROUSE HILL ANGLICAN COLLEGE
MASTERPLAN 2016

Drawing Description:
PROPOSED LEARNING HUB
LANDSCAPE PLAN AND DETAILS 01

Drawn by: AM Checked by: TD Scale:1:200@A1

PROJECT NO: DWG NO: REV NO:
14301 MP-HB-40-01 01

Drawing Status: SSDA