



GENERAL NOTES



DO NOT SCALE FROM THIS DRAWING

CONFIRM ALL DIMENSIONS AND SETOUTS ON SITE PRIOR TO MANUFACTURE & INSTALLATION

ALL WORK IN ACCORDANCE WITH RELEVANT AUSTRALIAN STANDARDS

TO BE READ IN CONJUNCTION WITH ENGINEERS DOCUMENTS

LEGEND

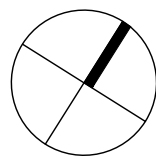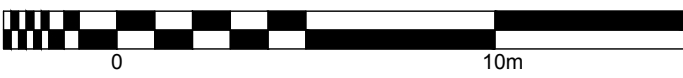


- EXISTING TURF & SOFT LANDSCAPING ZONES
- PROPOSED TURF
- PROPOSED SOFT LANDSCAPING
- PROPOSED SOFTFALL
- PROPOSED HARD LANDSCAPING
- EXISTING BUILT FORM AND ROADS
- EXISTING BUILDINGS
- EXISTING GRAVEL ROAD
- PROPOSED ROADWAY
- METAL DECK ROOFING
- POLYCARBONATE ROOFING
- LIGHTWEIGHT
- GLAZING
- BRICK FACE
- EXISTING TREES
- PROPOSED TREES

02 HUB PLAN
N/A @ A1

SYM	BOTANICAL NAME	MATURE HEIGHT AND SPREAD	SPACING	POT SIZE	STAKING	QTY
NEW TREES INFILLED						
SG	Syncarpia Glomulifera (Turpentine)	25m high	AS SHOWN	25 LITRE	2 x 50 x 50 x 1800	
GB	Eucalyptus Moluccana (Grey Box)	25m high	AS SHOWN	25 LITRE	2 x 50 x 50 x 1800	
SS	Melaleuca Linarifolia 'Snow in Summer'	10m x 8m	AS SHOWN	25 LITRE	2 x 50 x 50 x 1800	
FEATURE PLANTER IN QUADRANGLE						
CM	Crepe Myrtle	10m x 4m	AS SHOWN	25 LITRE	N/A	

02 PLANT SCHEDULE
N/A @ A1

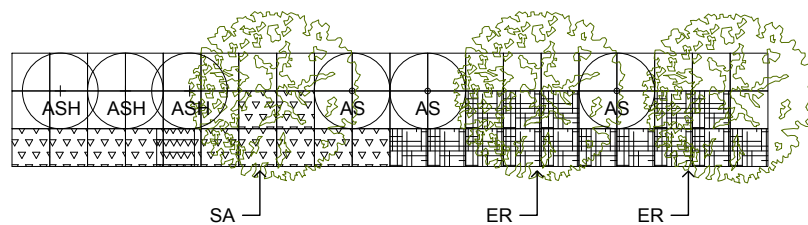

SYM	BOTANICAL NAME	SQM	SPACING	QTY
SMALL TREES				
ER	Elaeocarpus reticulatus	-	AS SHOWN	2
SA	Syzgium australe 'Southern Form'	-	AS SHOWN	1
SHRUBS				
ASH	Acmena smithii 'Hedgemaster'	-	AS SHOWN	3
AS	Acmena smithii 'Lilly Pilly'	-	AS SHOWN	3
NATIVE GRASSES AND GROUND COVER				
Db	Dianella 'breeze'	12	AS SHOWN	48
Lt	Lomandra tanika	15	AS SHOWN	60

03 25 - 75L TREES IN MASS PLANTING DETAIL
N/A @ A1

01 25.07.17
SSDA SUBMISSION

Rev	Date	Description
sdney	Level 2, 79 Myrtle St Chippendale 2008 Nominated Architect: Gerard Reinmuth 6629 T 02 9279 2226 F 02 9279 2227	
hobart	181 Elizabeth St Hobart 7000 Nominated Architect: Scott Balmforth 564 T 03 6234 6372 F 03 6231 4939	

TERROIR

Project:
ROUSE HILL ANGLICAN COLLEGE
MASTERPLAN 2016

Drawing Description:
PROPOSED LEARNING HUB
LANDSCAPE PLAN AND DETAILS 02

Drawn by: AM Checked by: TD Scale:1:200@A1

PROJECT NO:	DWG NO:	REV NO:
14301	MP-HB-40-02	01

Drawing Status: SSDA