


File Name: SWC10.dwg - USER: jrgs - Plot File Created: Aug 03, 2017 - 2:10pm

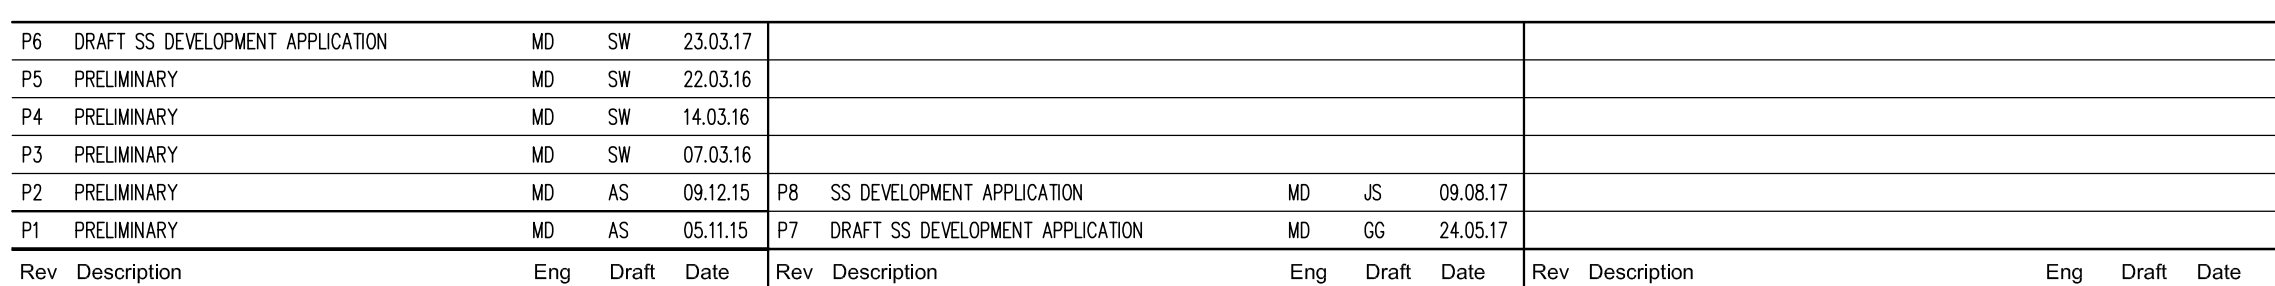

TaylorThomsonWhitting
Consulting Engineers
48 Chandos Street StLeonards NSW 2065
T: +61 2 9439 7288 F: +61 2 9439 3146 ttwyd@ttw.com.au
Taylor Thomson Whitting (NSW) Pty Ltd A.C.N. 113 078 277

Sheet Subject

**SITEWORKS AND
STORMWATER PLAN
SHEET 1**

Scale : A0	Drawn	Authorised
1:200	AS	
Job No	Drawing No	Revision
151621	SKC10	P8
Plot File Created: Aug 09, 2017 - 2:10pm		