


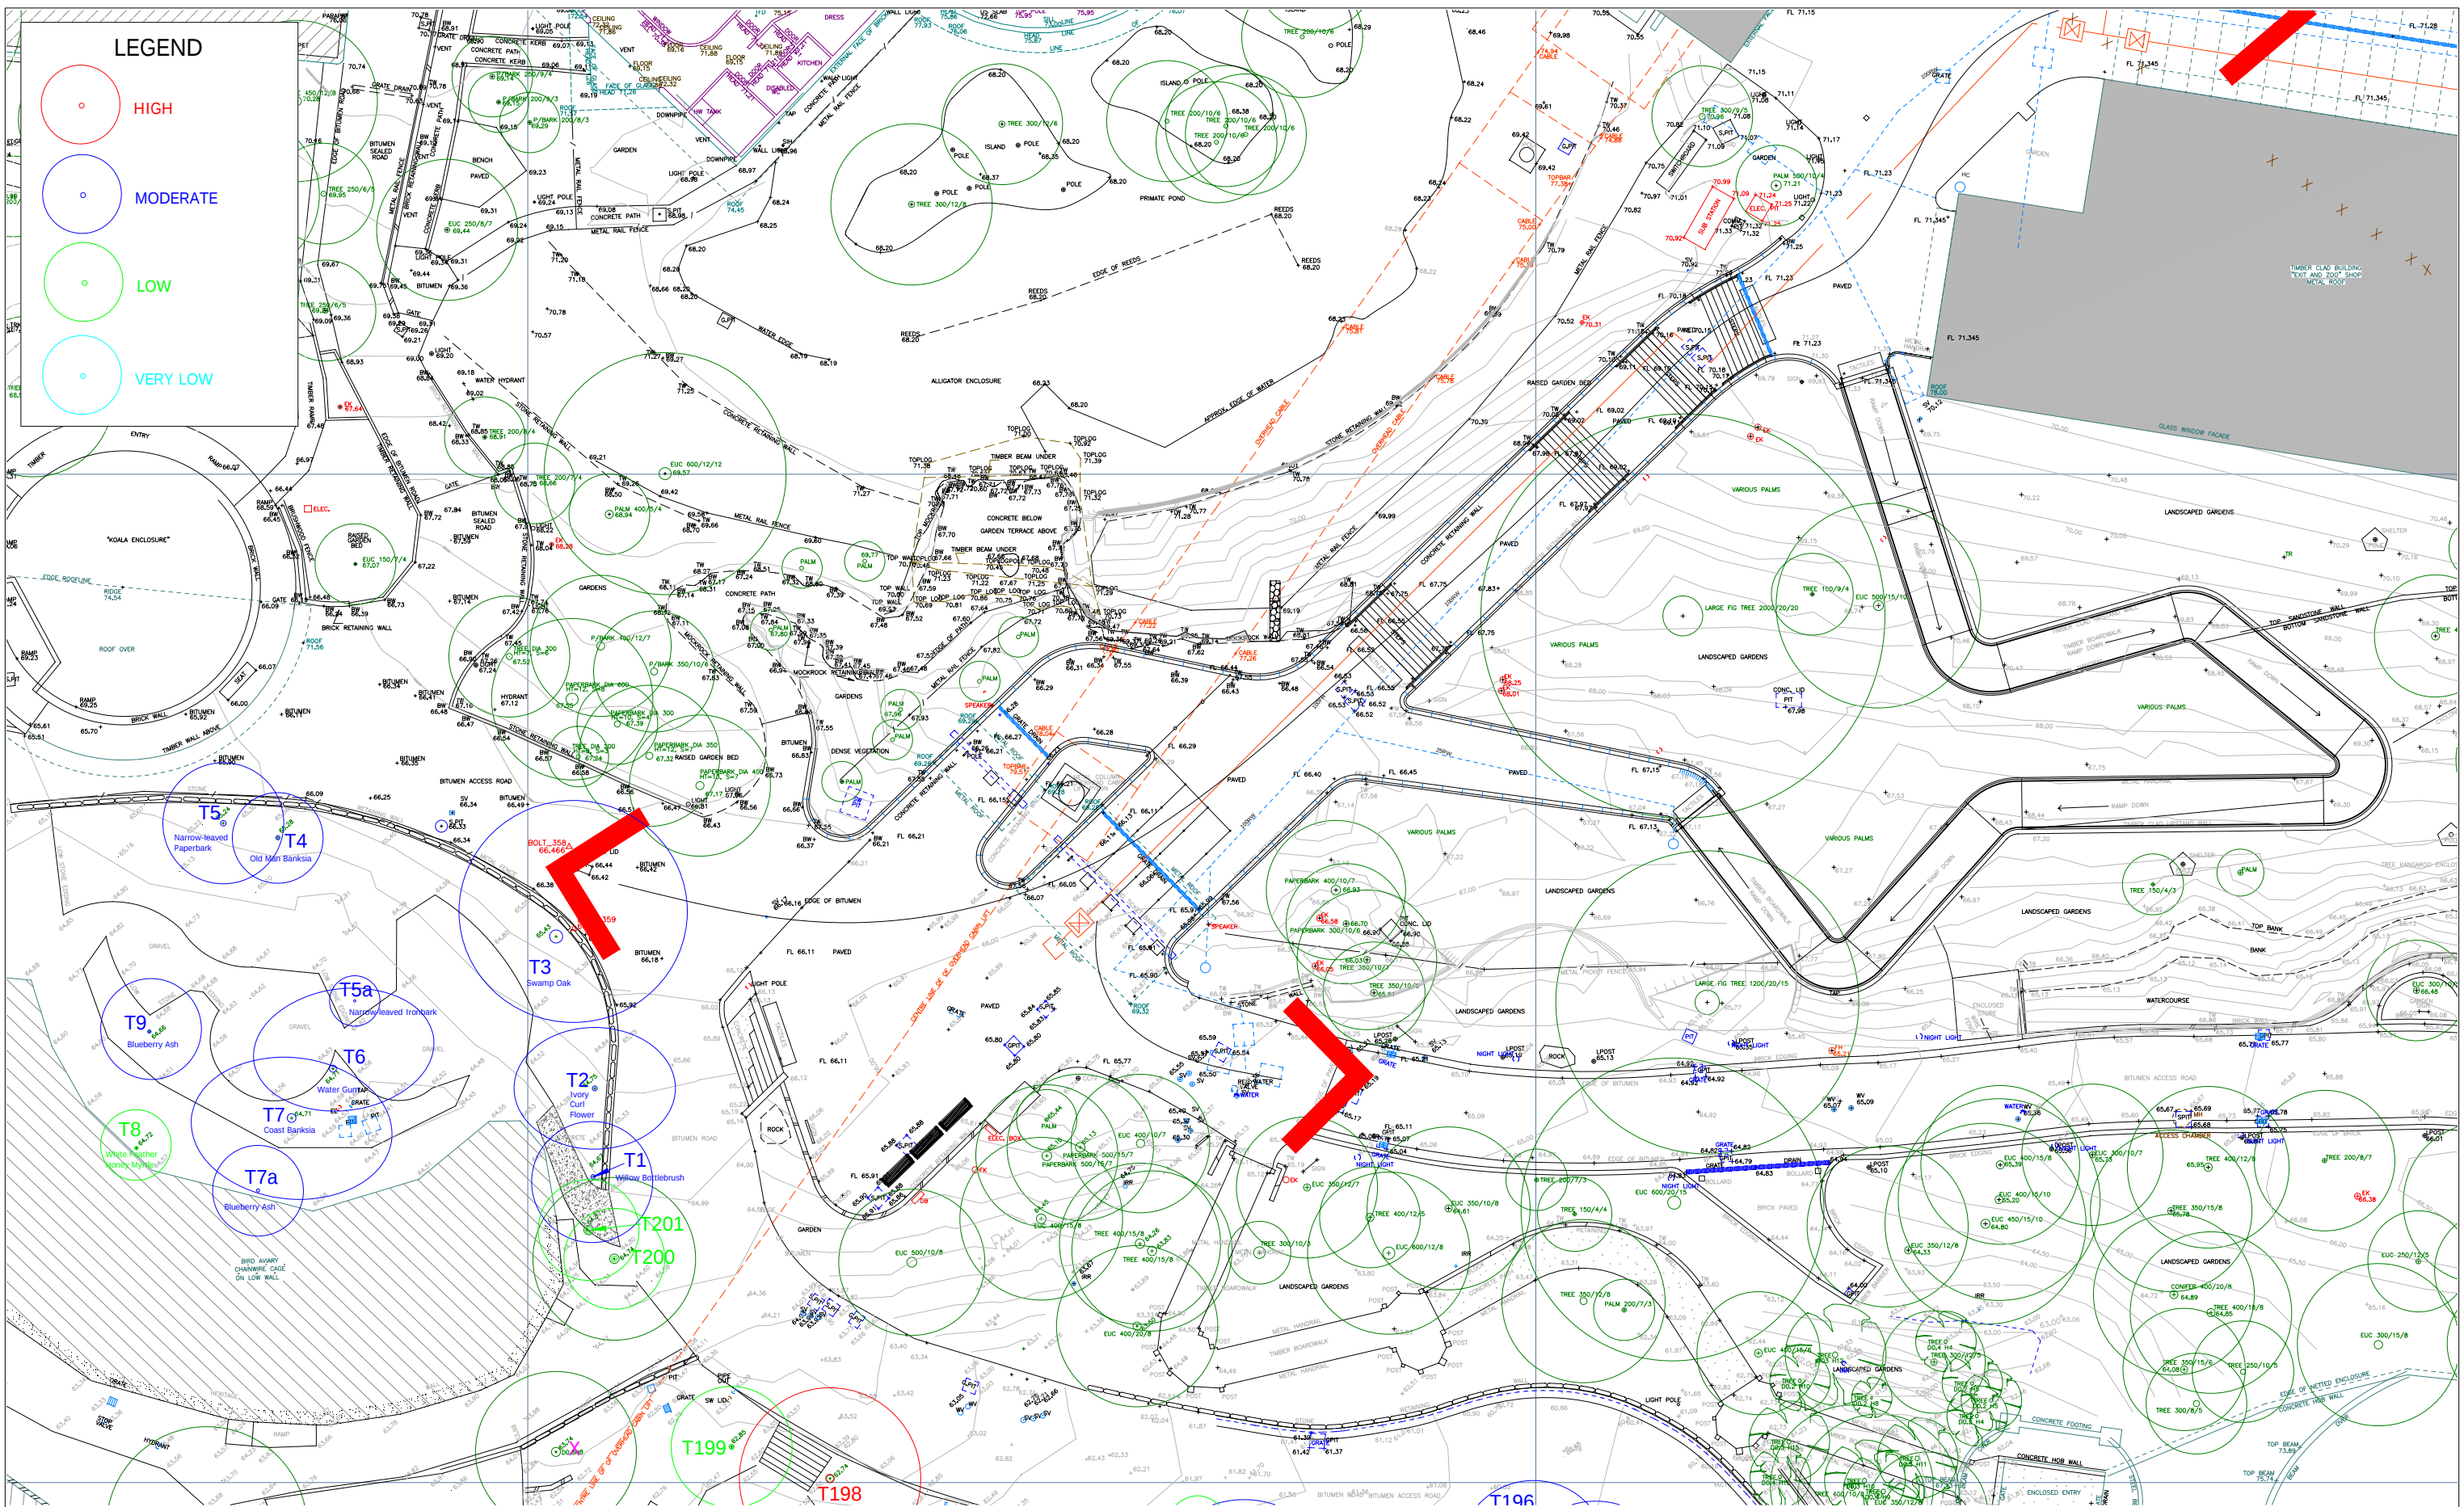


APPENDIX 5
 TREE LOCATION PLAN SHOWING
 TREE RETENTION VALUES
 African Savannah and Congo Exhibits
 Taronga Zoo - Bradley's Head Road, MOSMAN




Earthscape Horticultural Services
 Arboricultural and Horticultural Consultants
 PO Box 364
 BEROWRA NSW 2081
 Ph: 02 9456 4787
 Fax: 02 9456 5757 e: earthscape@iinet.net.au

Based on the Survey Drawing
 prepared by Hammond Smeallie & Co.
 Dwg Ref No. ? Rev 01
 Dated 23/05/2016

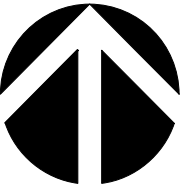

DWG No. T16-063001
 SHEET 4
 DATE: 30/06/2016

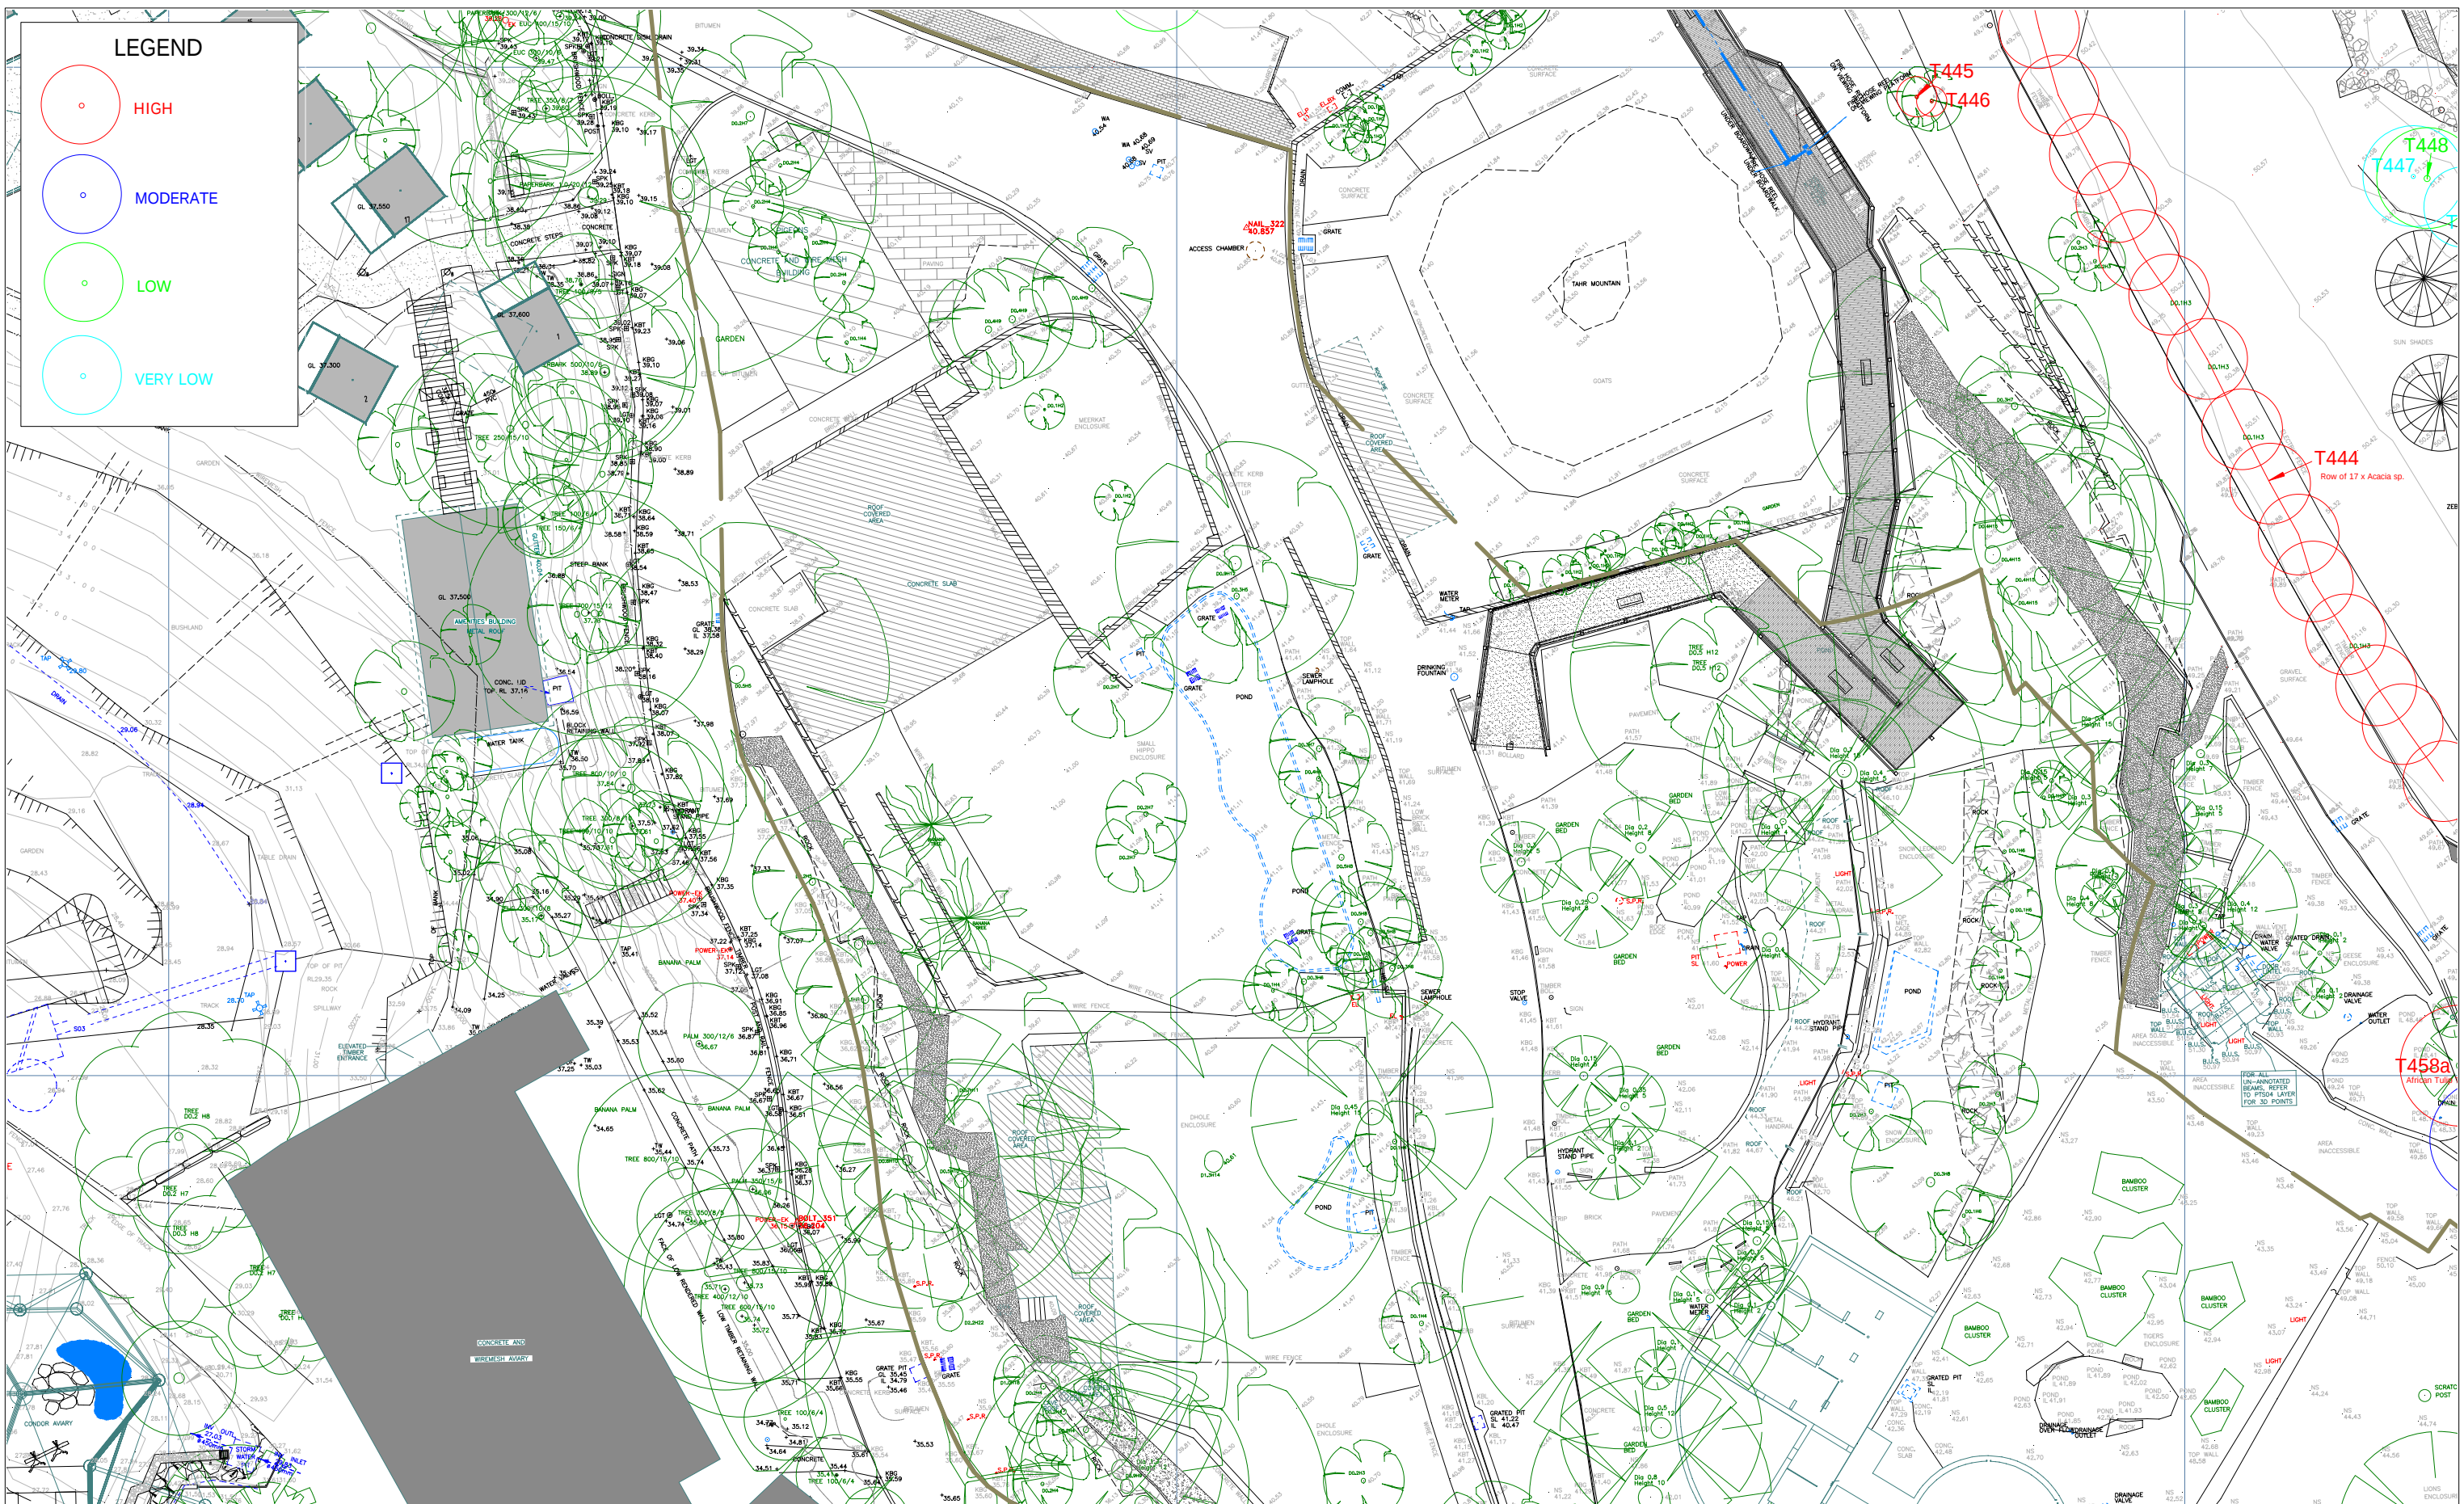


APPENDIX 5
 TREE LOCATION PLAN SHOWING
 TREE RETENTION VALUES
 African Savannah and Congo Exhibits
 Taronga Zoo - Bradley's Head Road, MOSMAN



Earthscape Horticultural Services
 Arboricultural and Horticultural Consultants
 PO Box 364
 BEROWRA NSW 2081
 Ph: 02 9456 4787
 Fax: 02 9456 5757 e: earthscape@iinet.net.au


Based on the Survey Drawing
 prepared by Hammond Smeallie & Co.
 Dwg Ref No. ? Rev 01
 Dated 23/05/2016

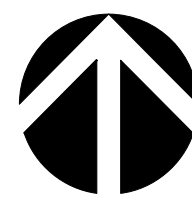

DWG No. T16-063001


SHEET 5

DATE: 30/06/2016

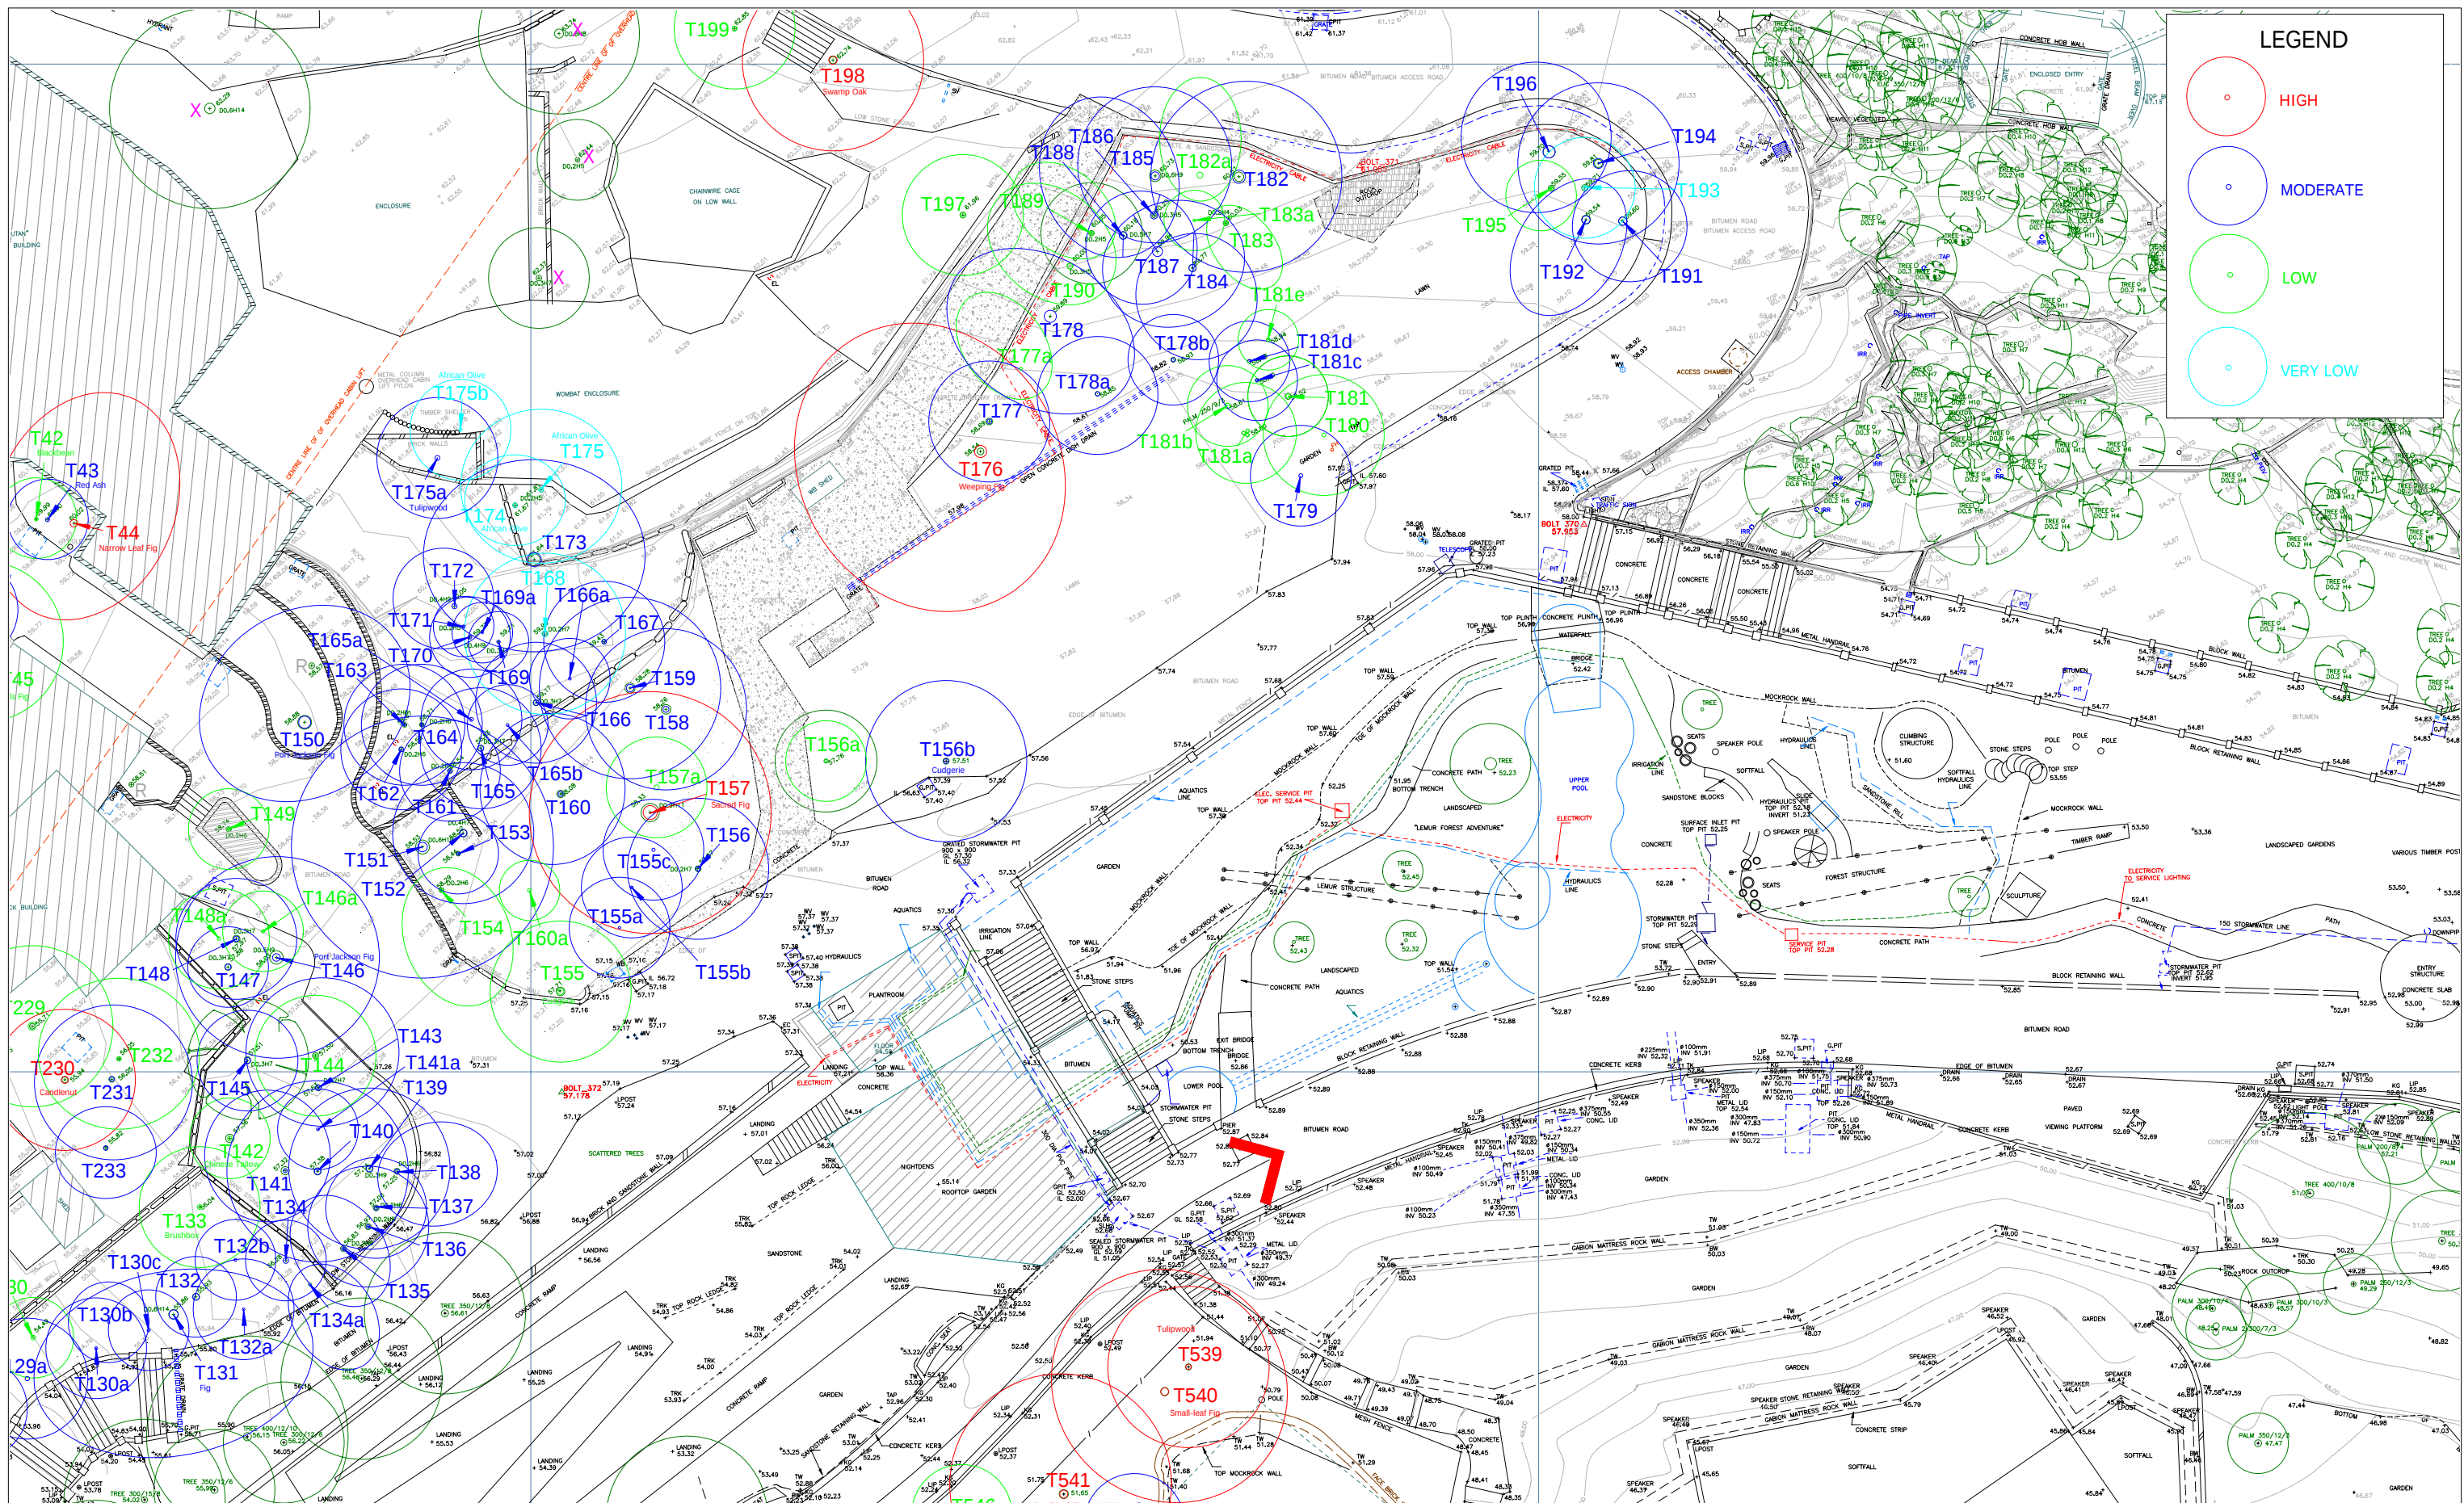

Earthscape Horticultural Services
Arboricultural and Horticultural Consultants
PO Box 364
BEROWRA NSW 2081
Ph: 02 9456 4787
Fax: 02 9456 5757 e: earthscape@iinet.net.au


Based on the Survey Drawing
prepared by Hammond Smeallie & Co.
Dwg Ref No. ? Rev 01
Dated 23/05/2016

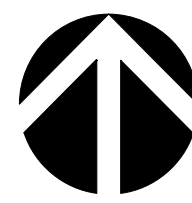

DWG No. T16-063001

SHEET 7

DATE: 30/06/2016

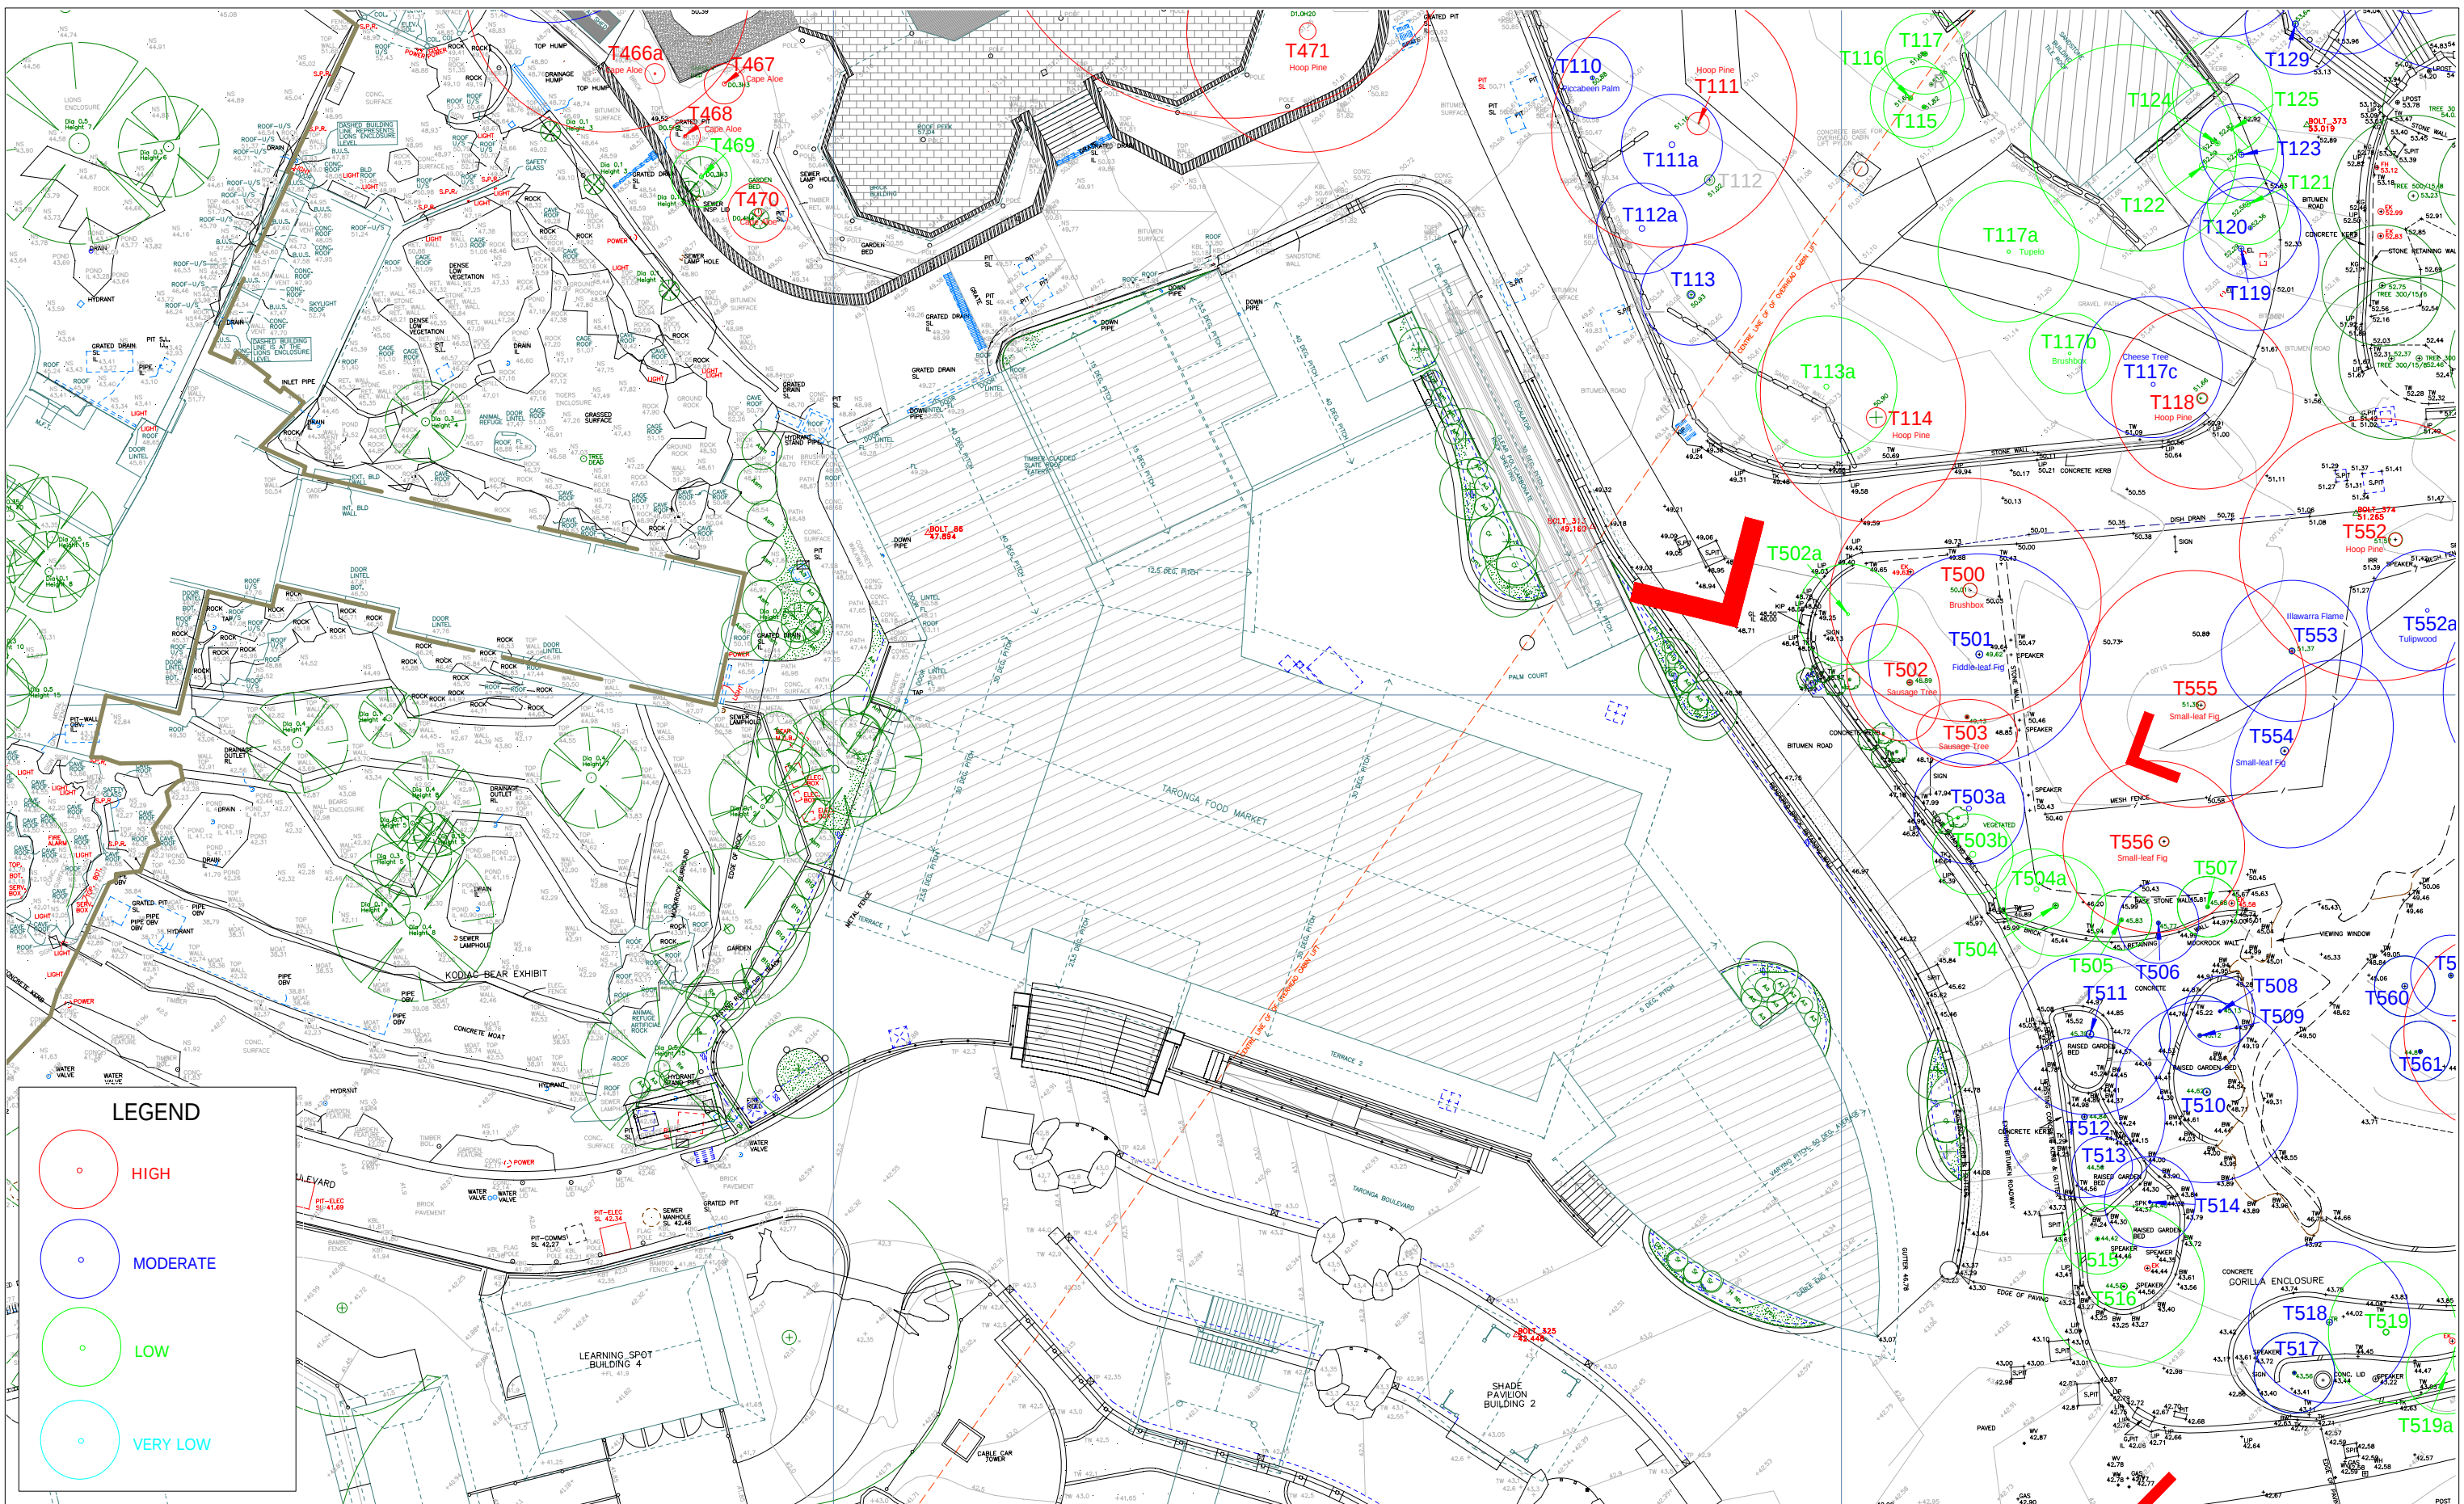


APPENDIX 5
TREE LOCATION PLAN SHOWING
TREE RETENTION VALUES
African Savanah and Congo Exhibits
Taronga Zoo - Bradley's Head Road, MOSMAN



Earthscape Horticultural Services
Arboricultural and Horticultural Consultants
PO Box 364
BEROWRA NSW 2081
Ph: 02 9456 4787
Fax: 02 9456 5757 e: earthscape@iinet.net.au


Based on the Survey Drawing
prepared by Hammond Smeallie & Co.
Dwg Ref No. ? Rev 01
Dated 23/05/2016

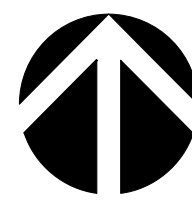

DWG No. T16-063001

SHEET 8

DATE: 30/06/2016

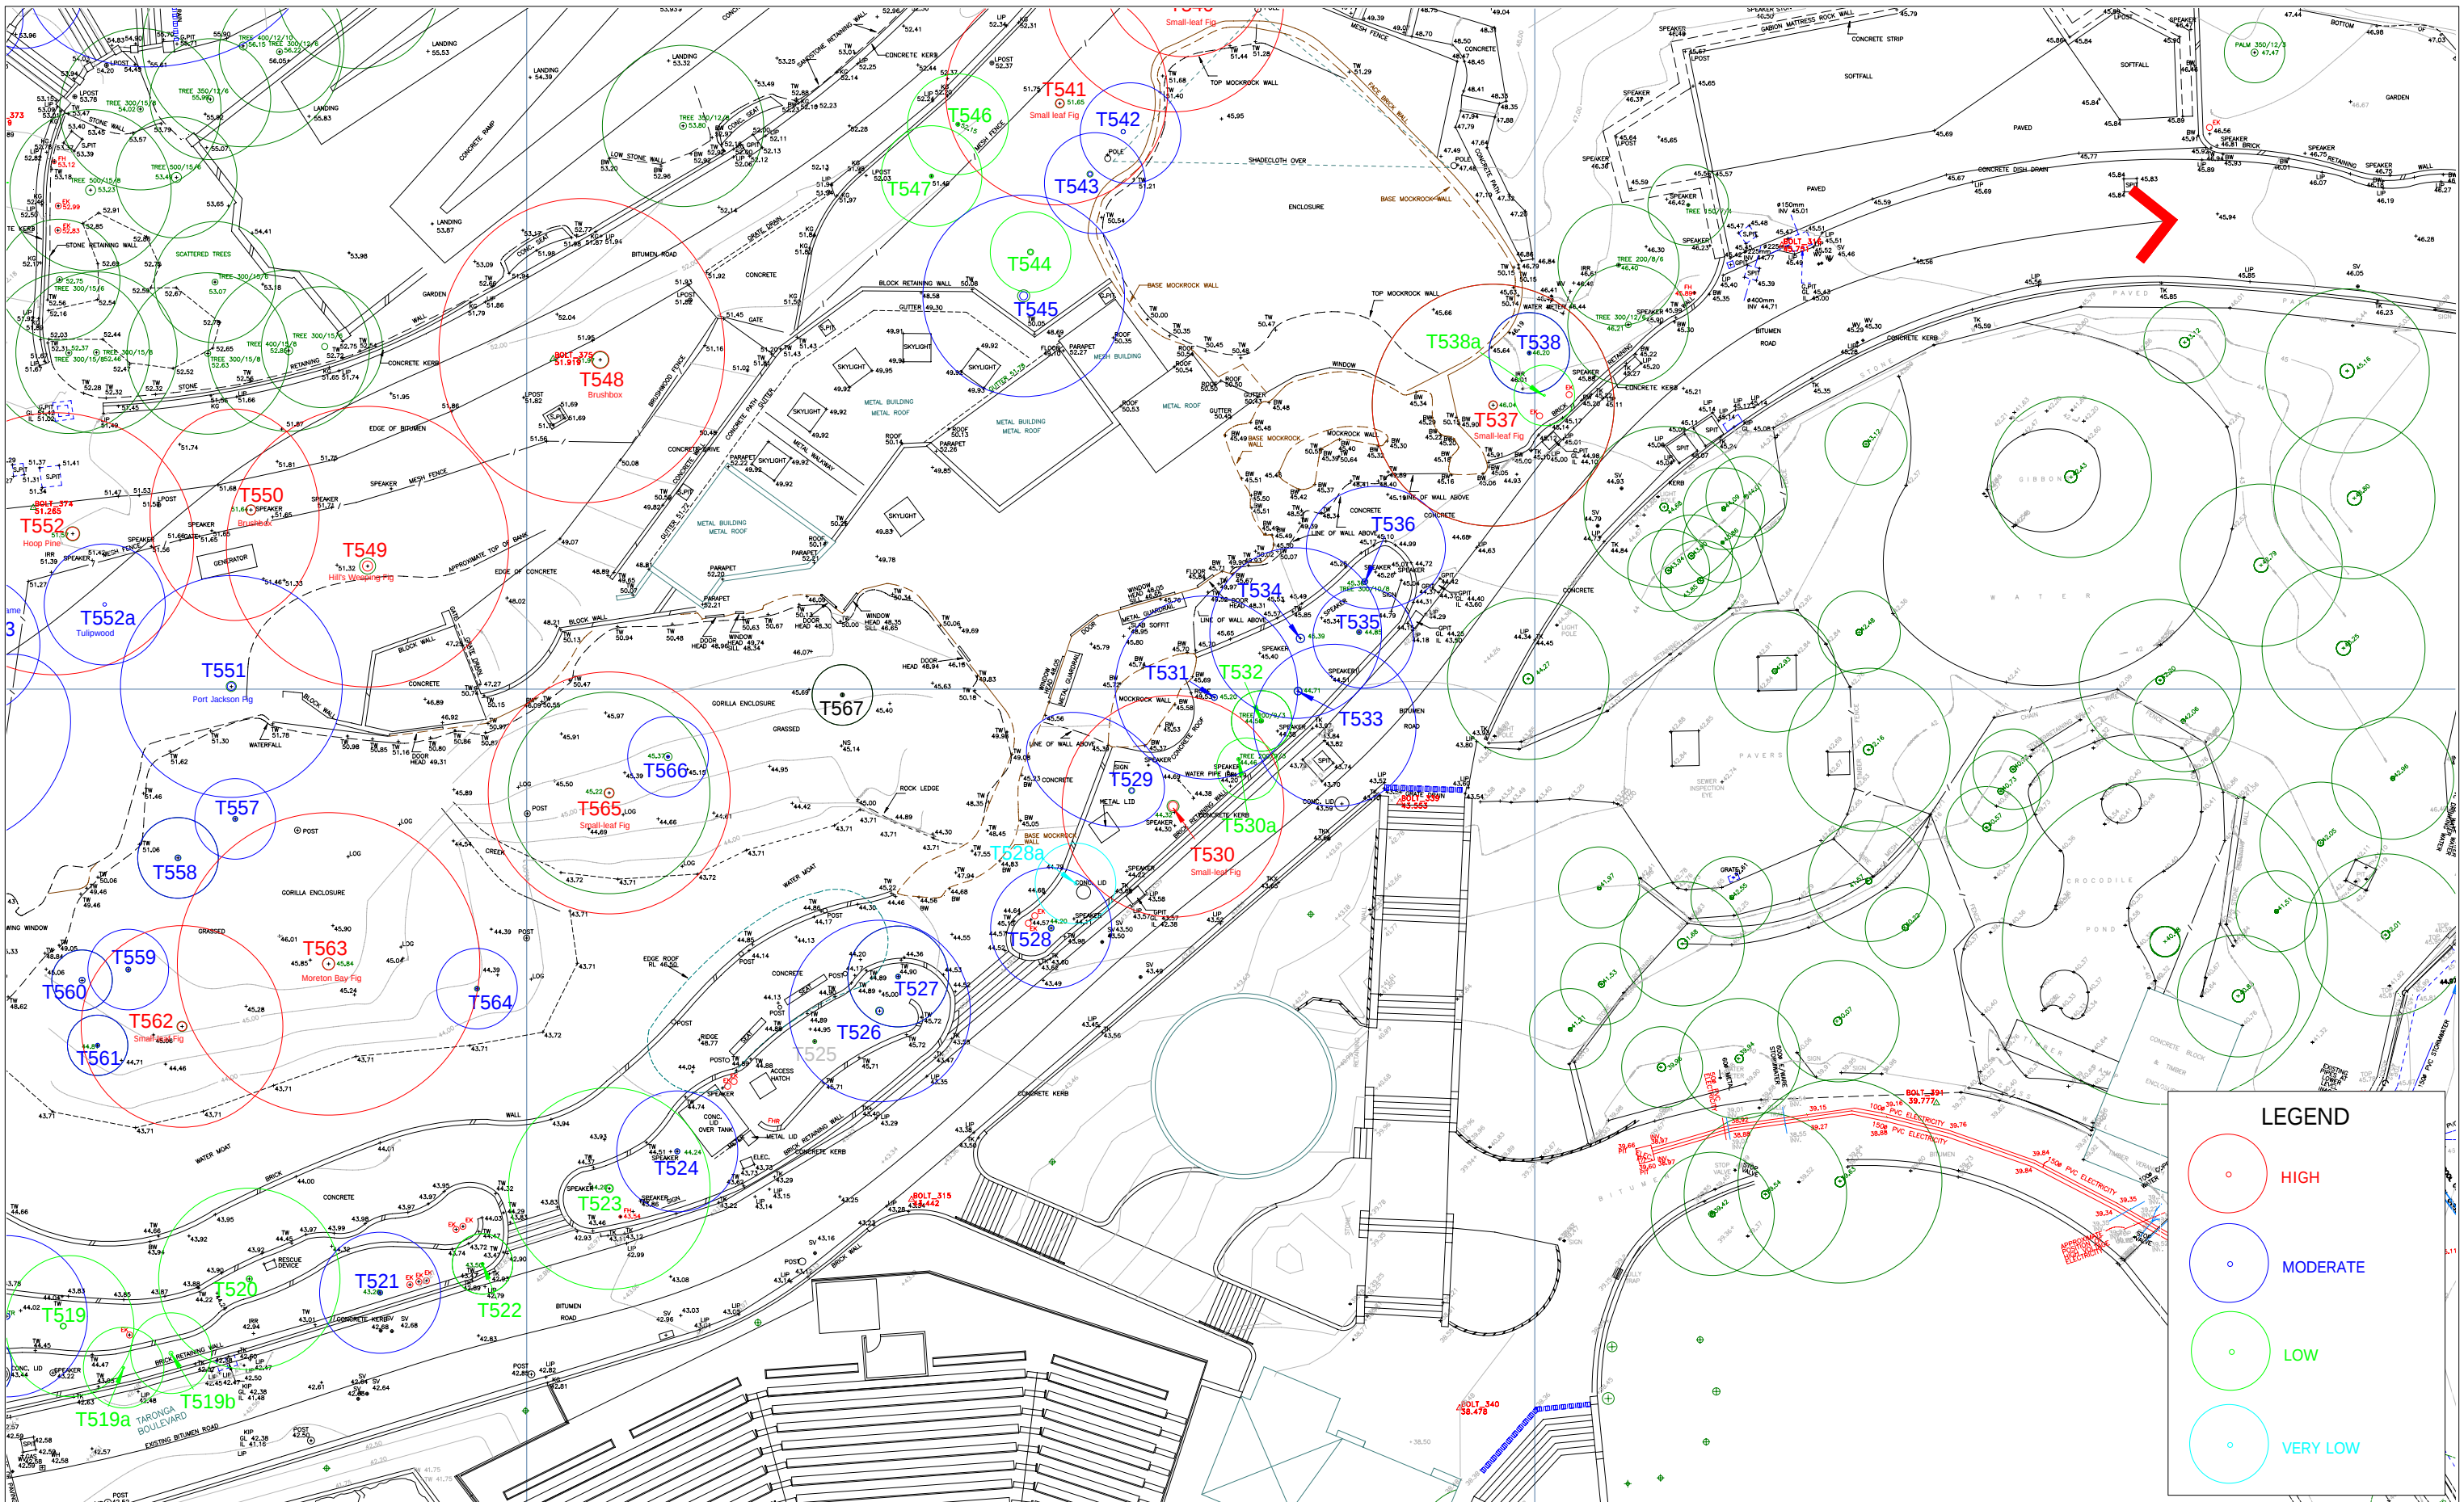


APPENDIX 5
TREE LOCATION PLAN SHOWING
TREE RETENTION VALUES
African Savanah and Congo Exhibits
Taronga Zoo - Bradley's Head Road, MOSMAN




Earthscape Horticultural Services
Arboricultural and Horticultural Consultants
PO Box 364
BEROWRA NSW 2081
Ph: 02 9456 4787
Fax: 02 9456 5757 e: earthscape@iinet.net.au

Based on the Survey Drawing
prepared by Hammond Smeallie & Co.
Dwg Ref No. ? Rev 01
Dated 23/05/2016

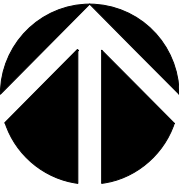

DWG No. T16-063001
SHEET 9
DATE: 30/06/2016

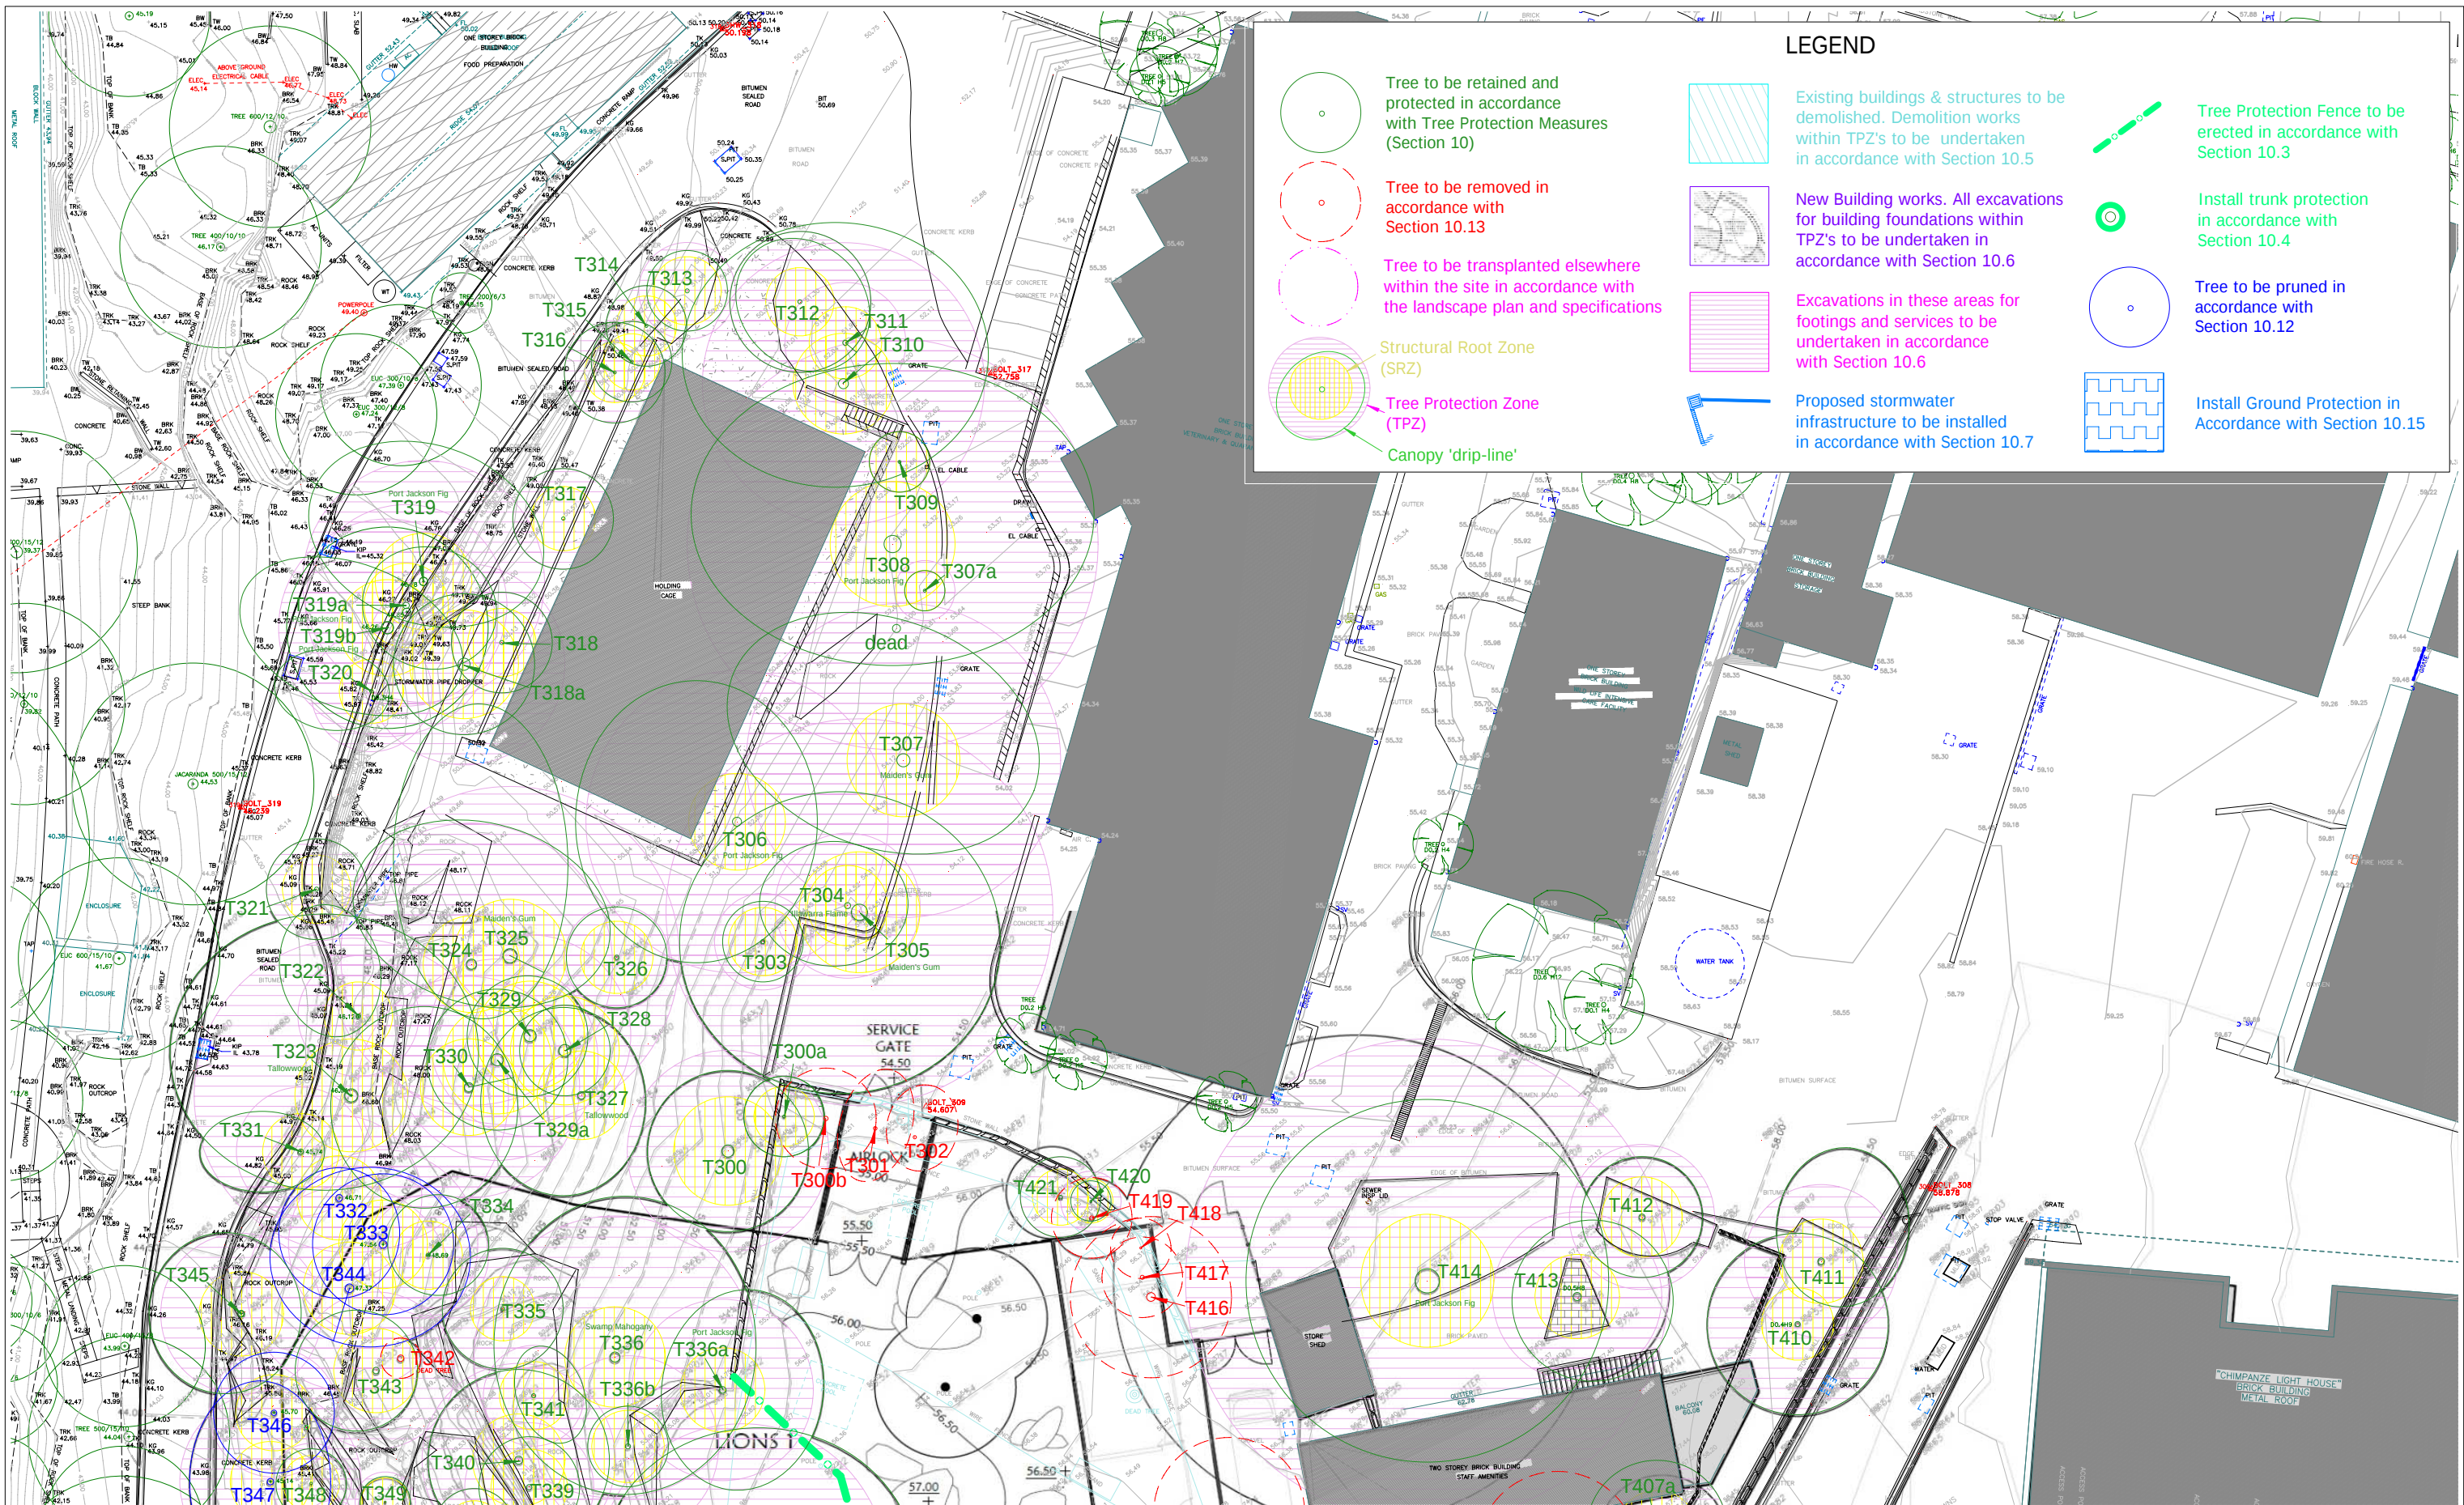


APPENDIX 6 TREE PROTECTION PLAN

African Savanah and Congo Exhibits
Taronga Zoo - Bradley's Head Road, MOSMAN



Earthscape Horticultural Services
Arboricultural and Horticultural Consultants
PO Box 364
BEROWRA NSW 2081
Ph: 02 9456 4787
Fax: 02 9456 5757 e: earthscape@iinet.net.au

Based on the Survey Drawing
prepared by Hammond Smeallie & Co.
Dwg Ref No. ? Rev 01
Dated 23/05/2016

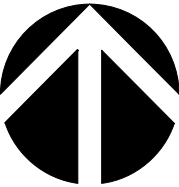

DWG No. T16-063002

SHEET 1

DATE: 06/06/2017