




APPENDIX 6
TREE PROTECTION PLAN

African Savannah and Congo Exhibits
Taronga Zoo - Bradley's Head Road, MOSMAN



Earthscape Horticultural Services
Arboricultural and Horticultural Consultants
PO Box 364
BEROWRA NSW 2081
Ph: 02 9456 4787
Fax: 02 9456 5757 e: earthscape@iinet.net.au


Based on the Survey Drawing
prepared by Hammond Smeallie & Co.
Dwg Ref No. ? Rev 01
Dated 23/05/2016

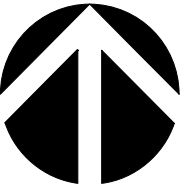

DWG No. T16-063002

SHEET 6

DATE: 06/06/2017

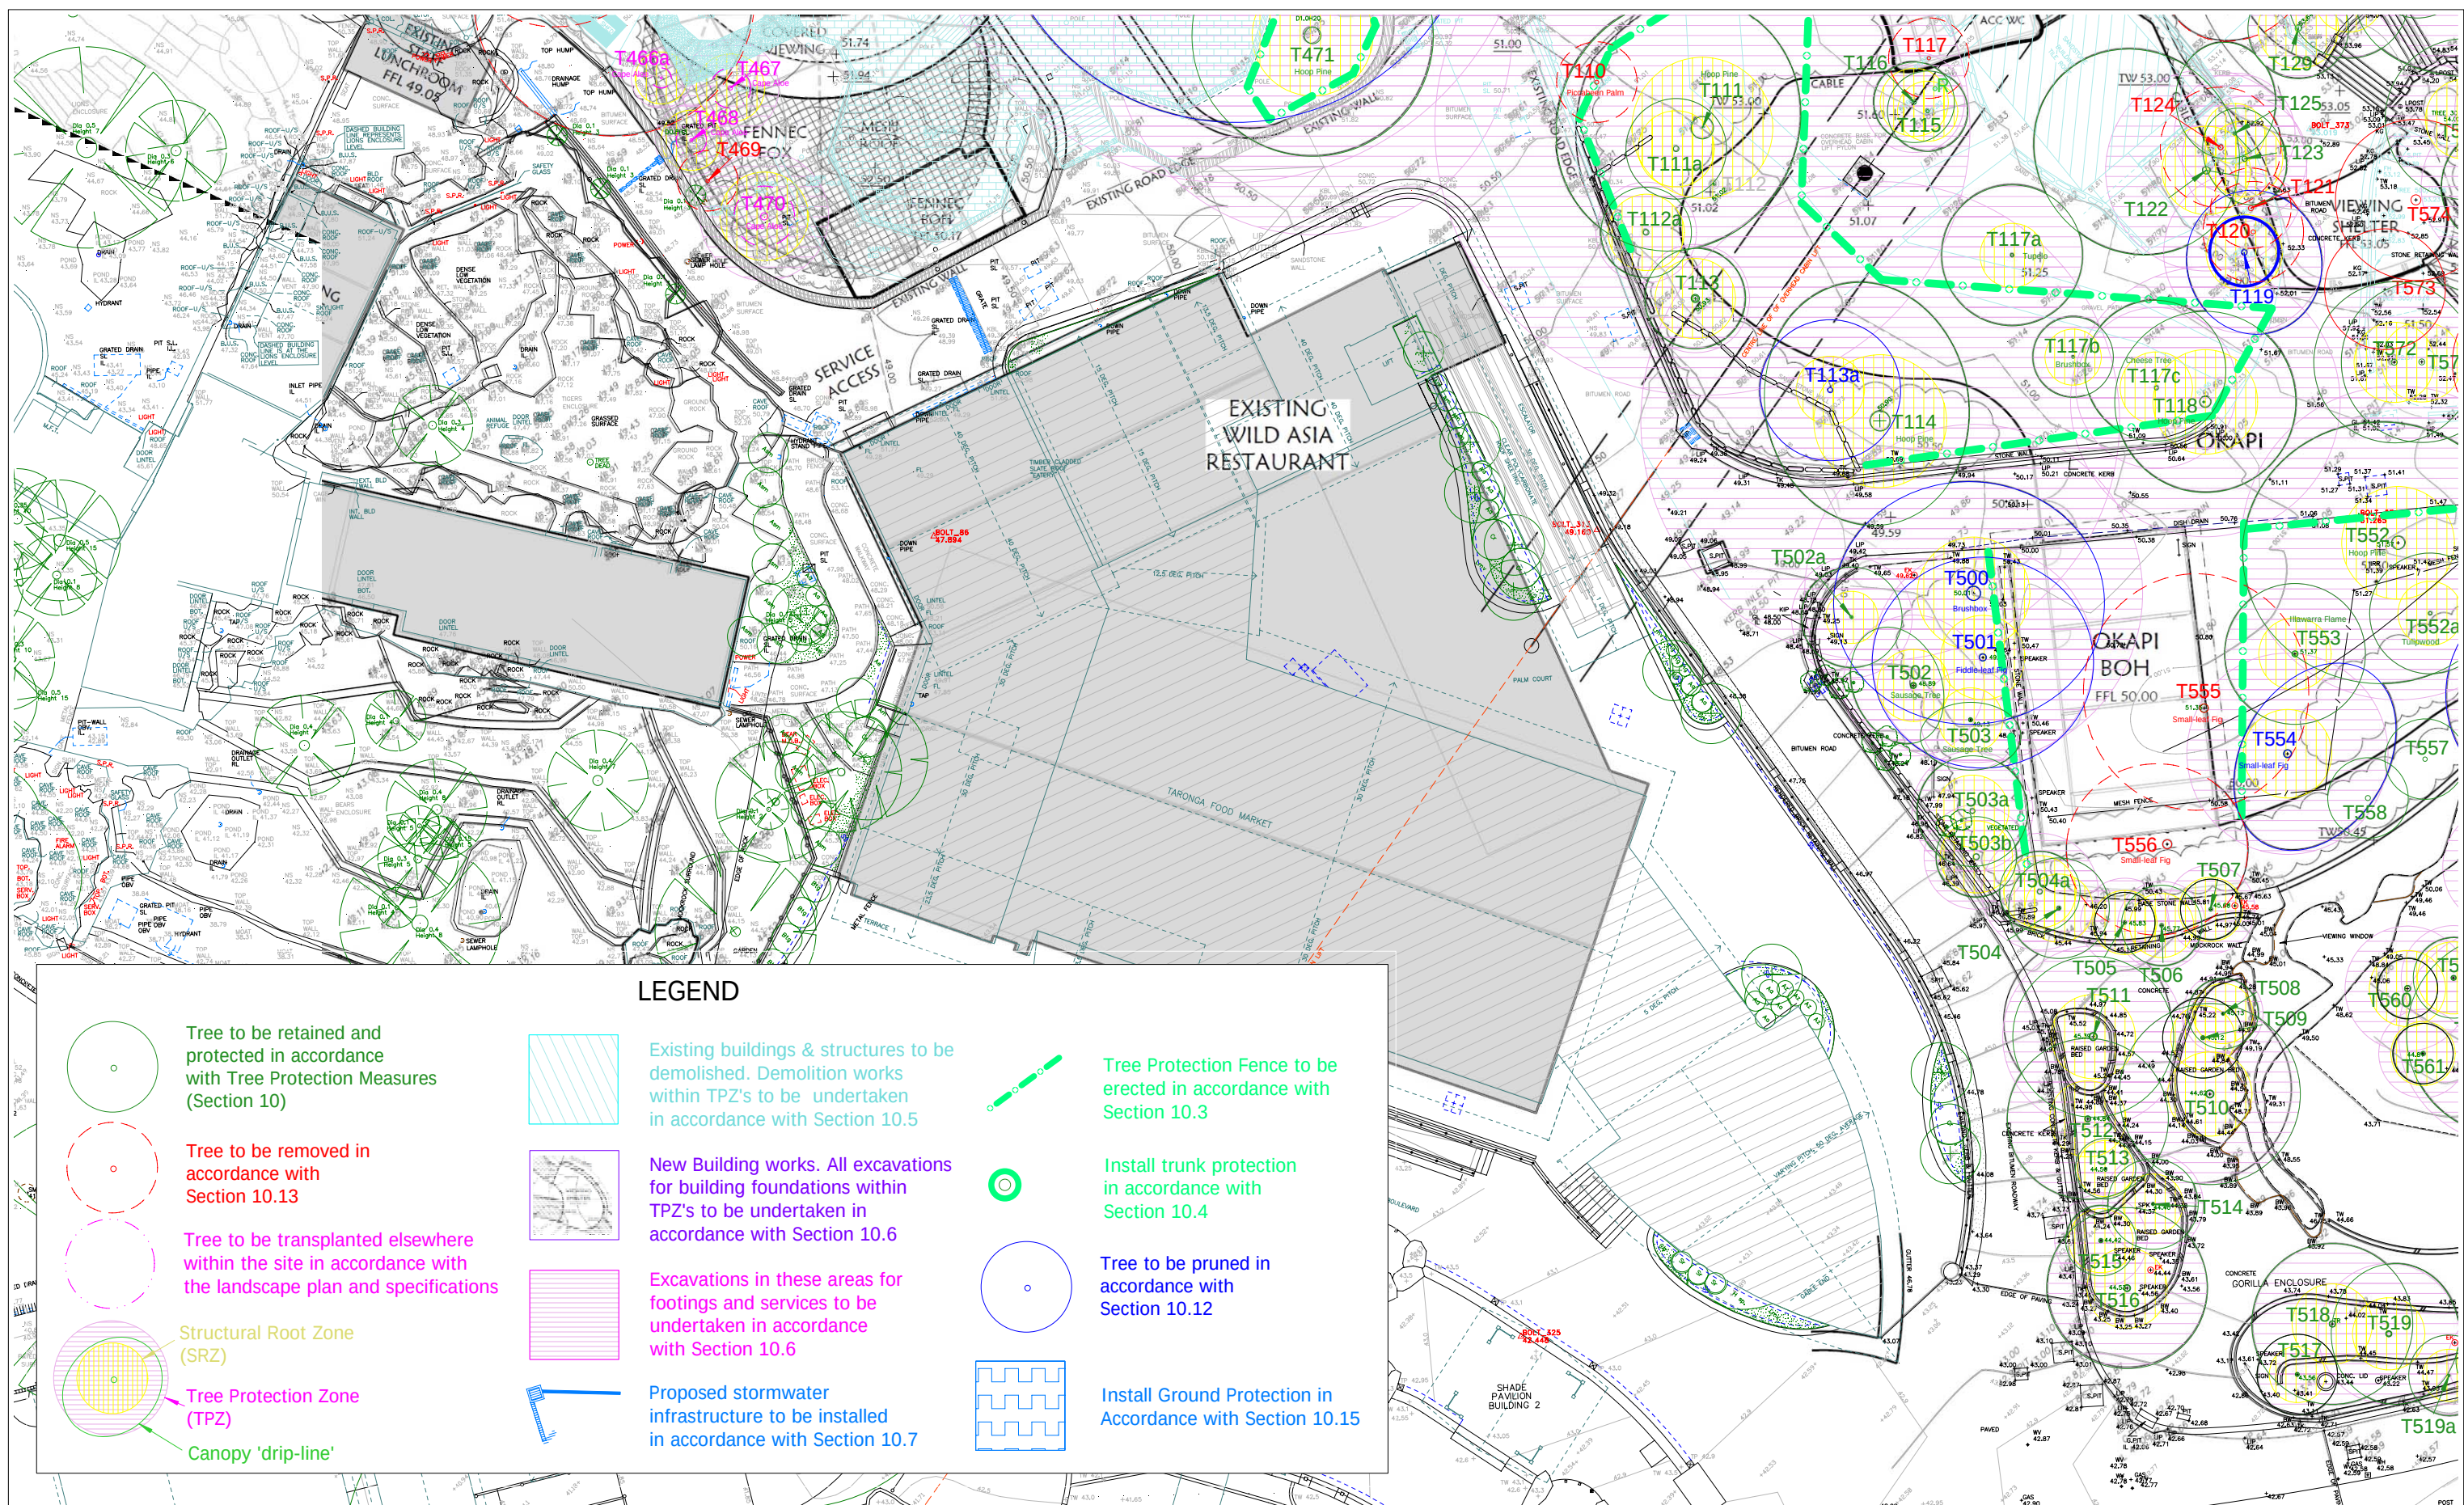

APPENDIX 6


TREE PROTECTION PLAN

African Savanah and Congo Exhibits
Taronga Zoo - Bradley's Head Road, MOSMAN



Earthscape Horticultural Services
Arboricultural and Horticultural Consultants
PO Box 364
BEROWRA NSW 2081
Ph: 02 9456 4787
Fax: 02 9456 5757 e: earthscape@iinet.net.au


Based on the Survey Drawing
prepared by Hammond Smeallie & Co.
Dwg Ref No. ? Rev 01
Dated 23/05/2016

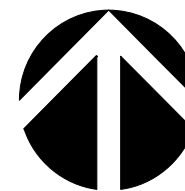

DWG No. T16-063002

SHEET 8

DATE: 06/06/2017

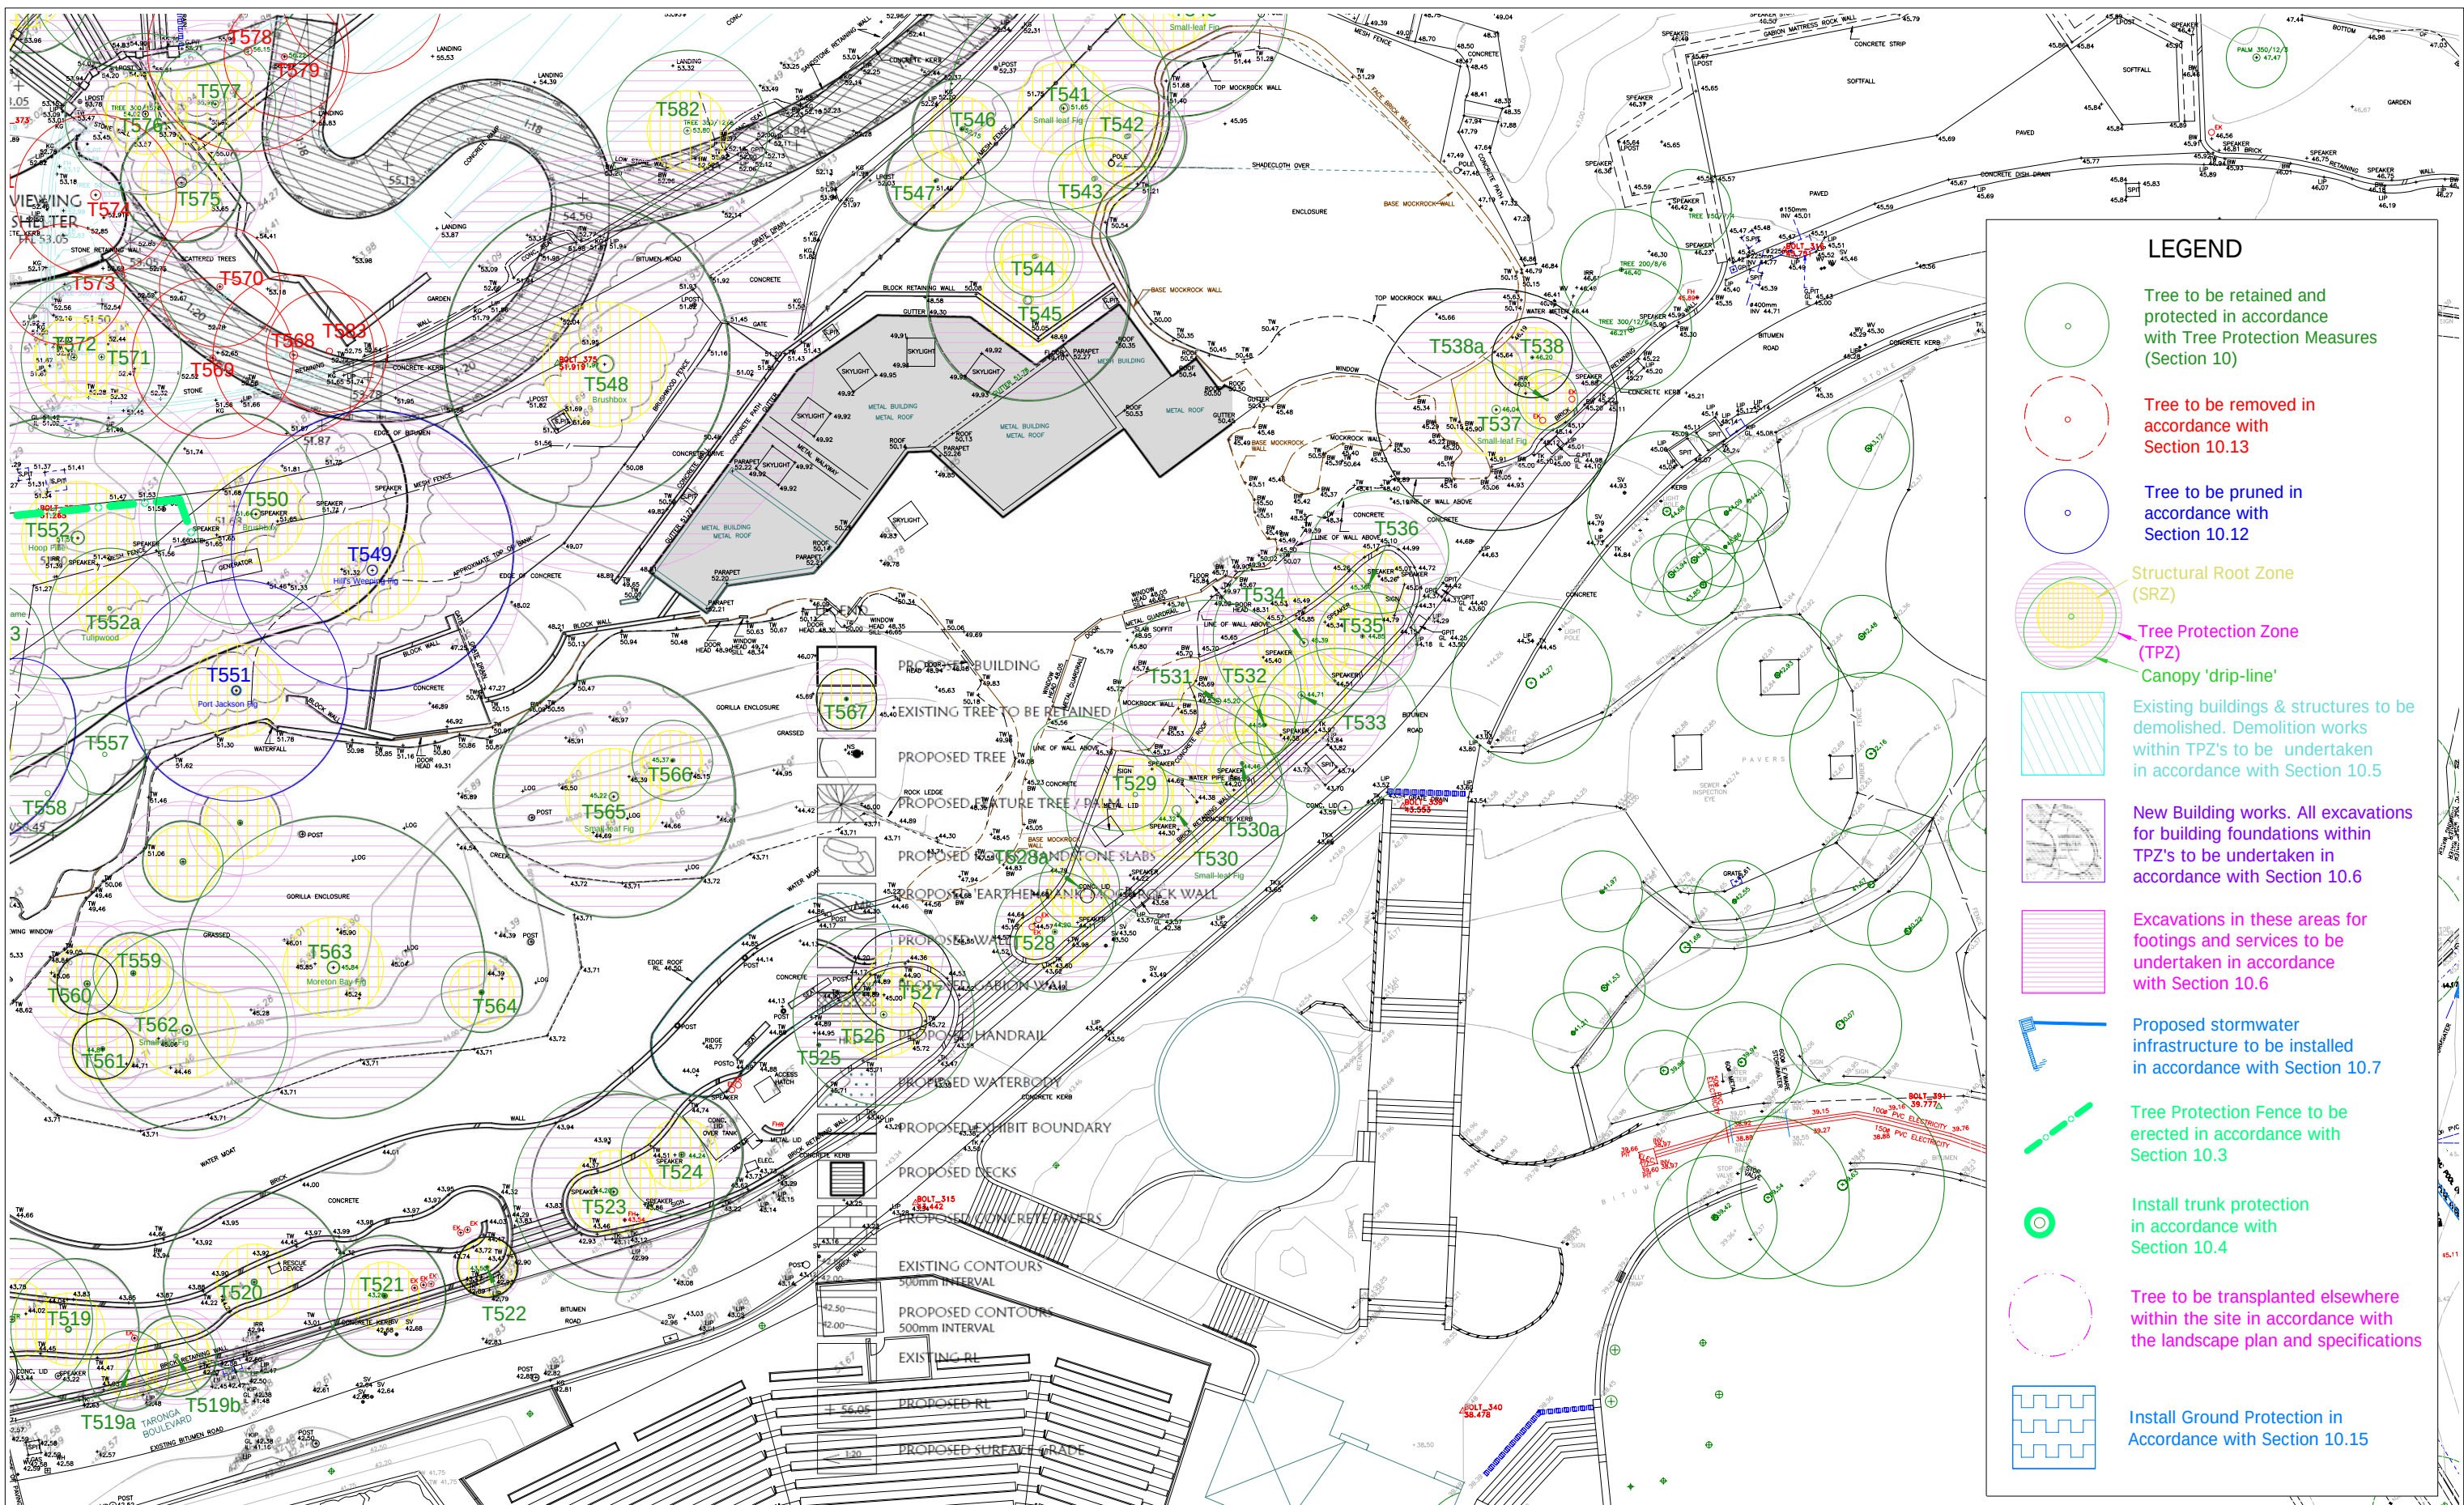


APPENDIX 6
TREE PROTECTION PLAN

African Savannah and Congo Exhibits
Taronga Zoo - Bradley's Head Road, MOSMAN



Earthscape Horticultural Services
Arboricultural and Horticultural Consultants
PO Box 364
BEROWRA NSW 2081
Ph: 02 9456 4787
Fax: 02 9456 5757 e: earthscape@iinet.net.au

Based on the Survey Drawing
prepared by Hammond Smeallie & Co.
Dwg Ref No. ? Rev 01
Dated 23/05/2016

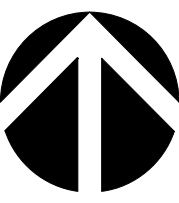

DWG No. T16-063002

SHEET 9

DATE: 06/06/2017