



**CITY OF SYDNEY  
CITY PLANNING DIVISION**

**APPROVAL**

**D/2022/139  
08/04/24**

**These plans must be read in  
conjunction with the decision notice**

**1001 — PLAN - Basement**  
William Street Nominee PTY Ltd — 164-194 William Street Woolloomooloo


11	11/10/2023	RFI Response	SP	JR
10	15/3/2023	Issue for Approval	SP	JR
00	3/2/2022	Issue for information	SP	

Rev Date Description By Chk

Scale  
1:500 @ A3



For Information  
11/10/2023






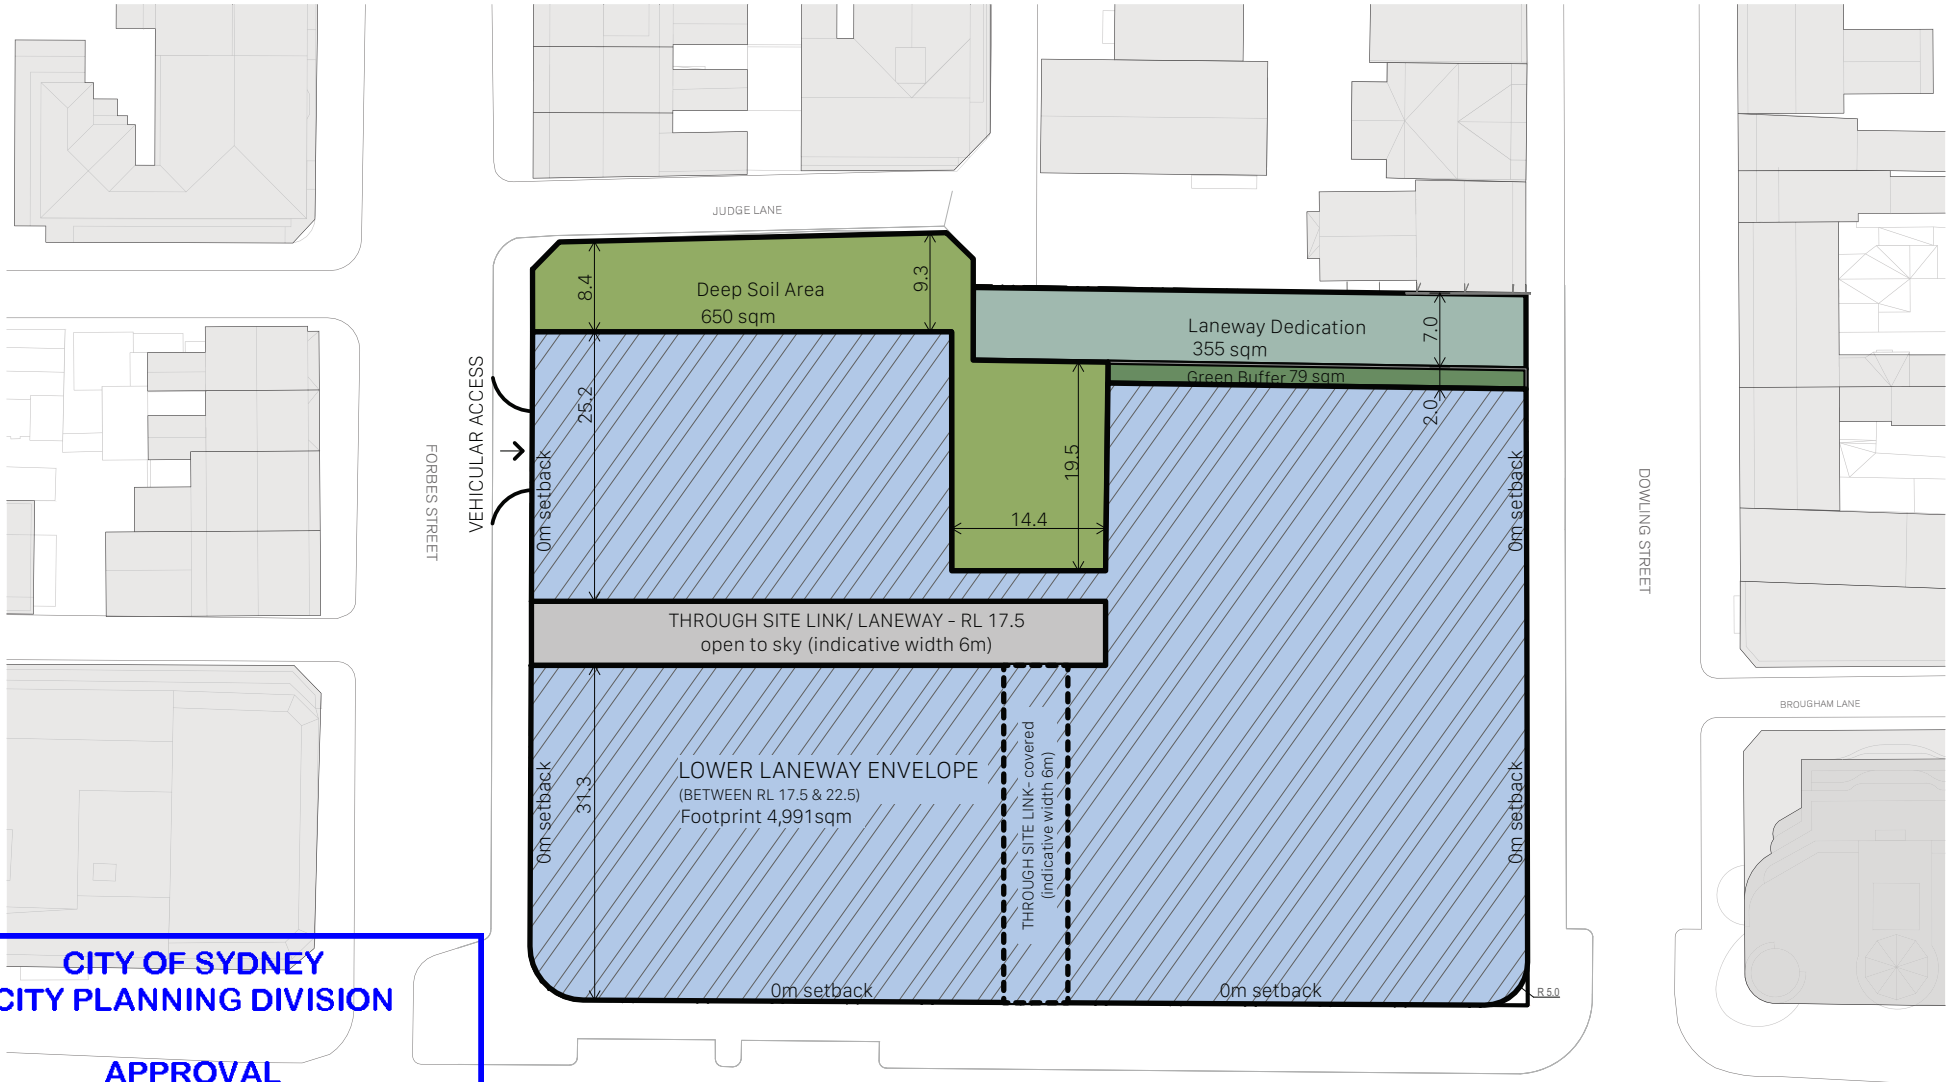


**CITY OF SYDNEY  
CITY PLANNING DIVISION**

**APPROVAL**

**D/2022/139  
08/04/24**

**These plans must be read in  
conjunction with the decision notice**

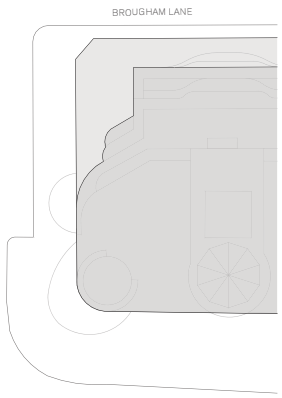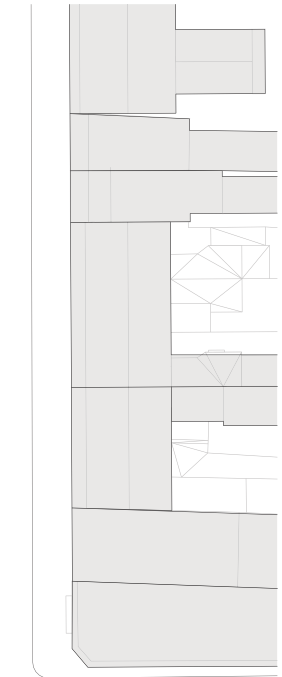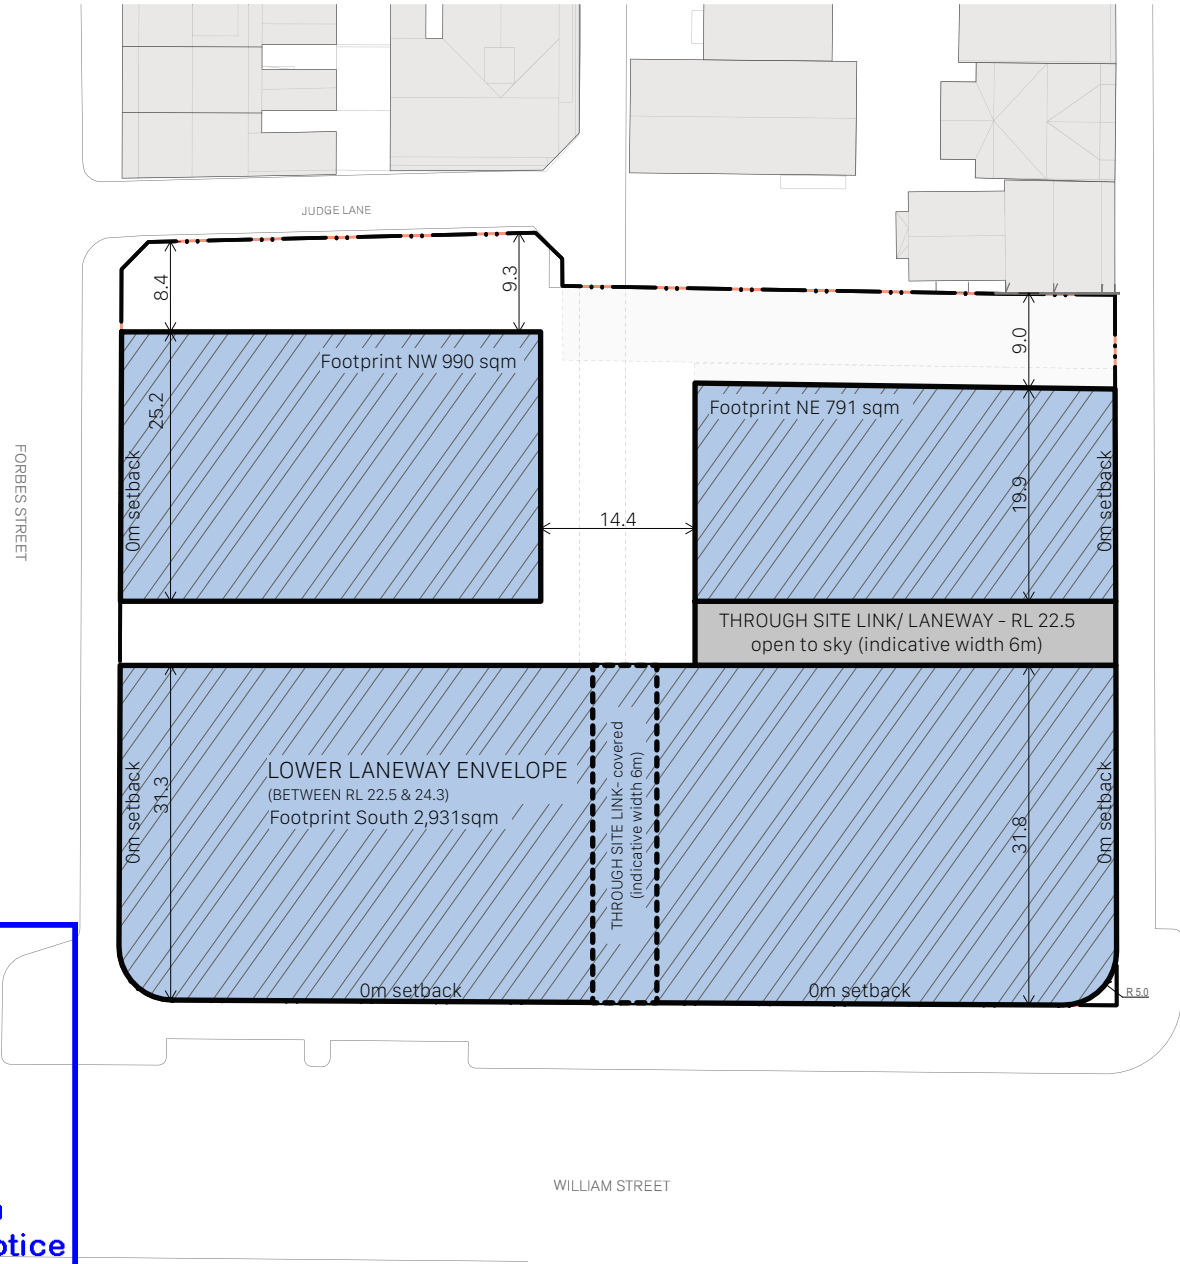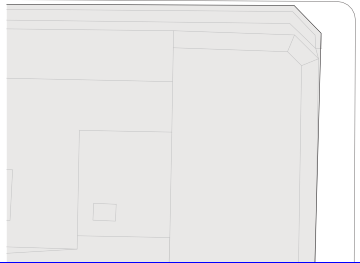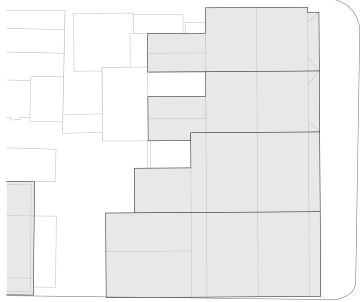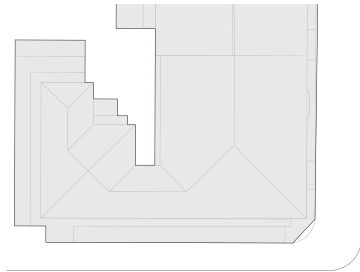


**CITY OF SYDNEY  
CITY PLANNING DIVISION**

**APPROVAL**

**D/2022/139  
08/04/24**

**These plans must be read in  
conjunction with the decision notice**



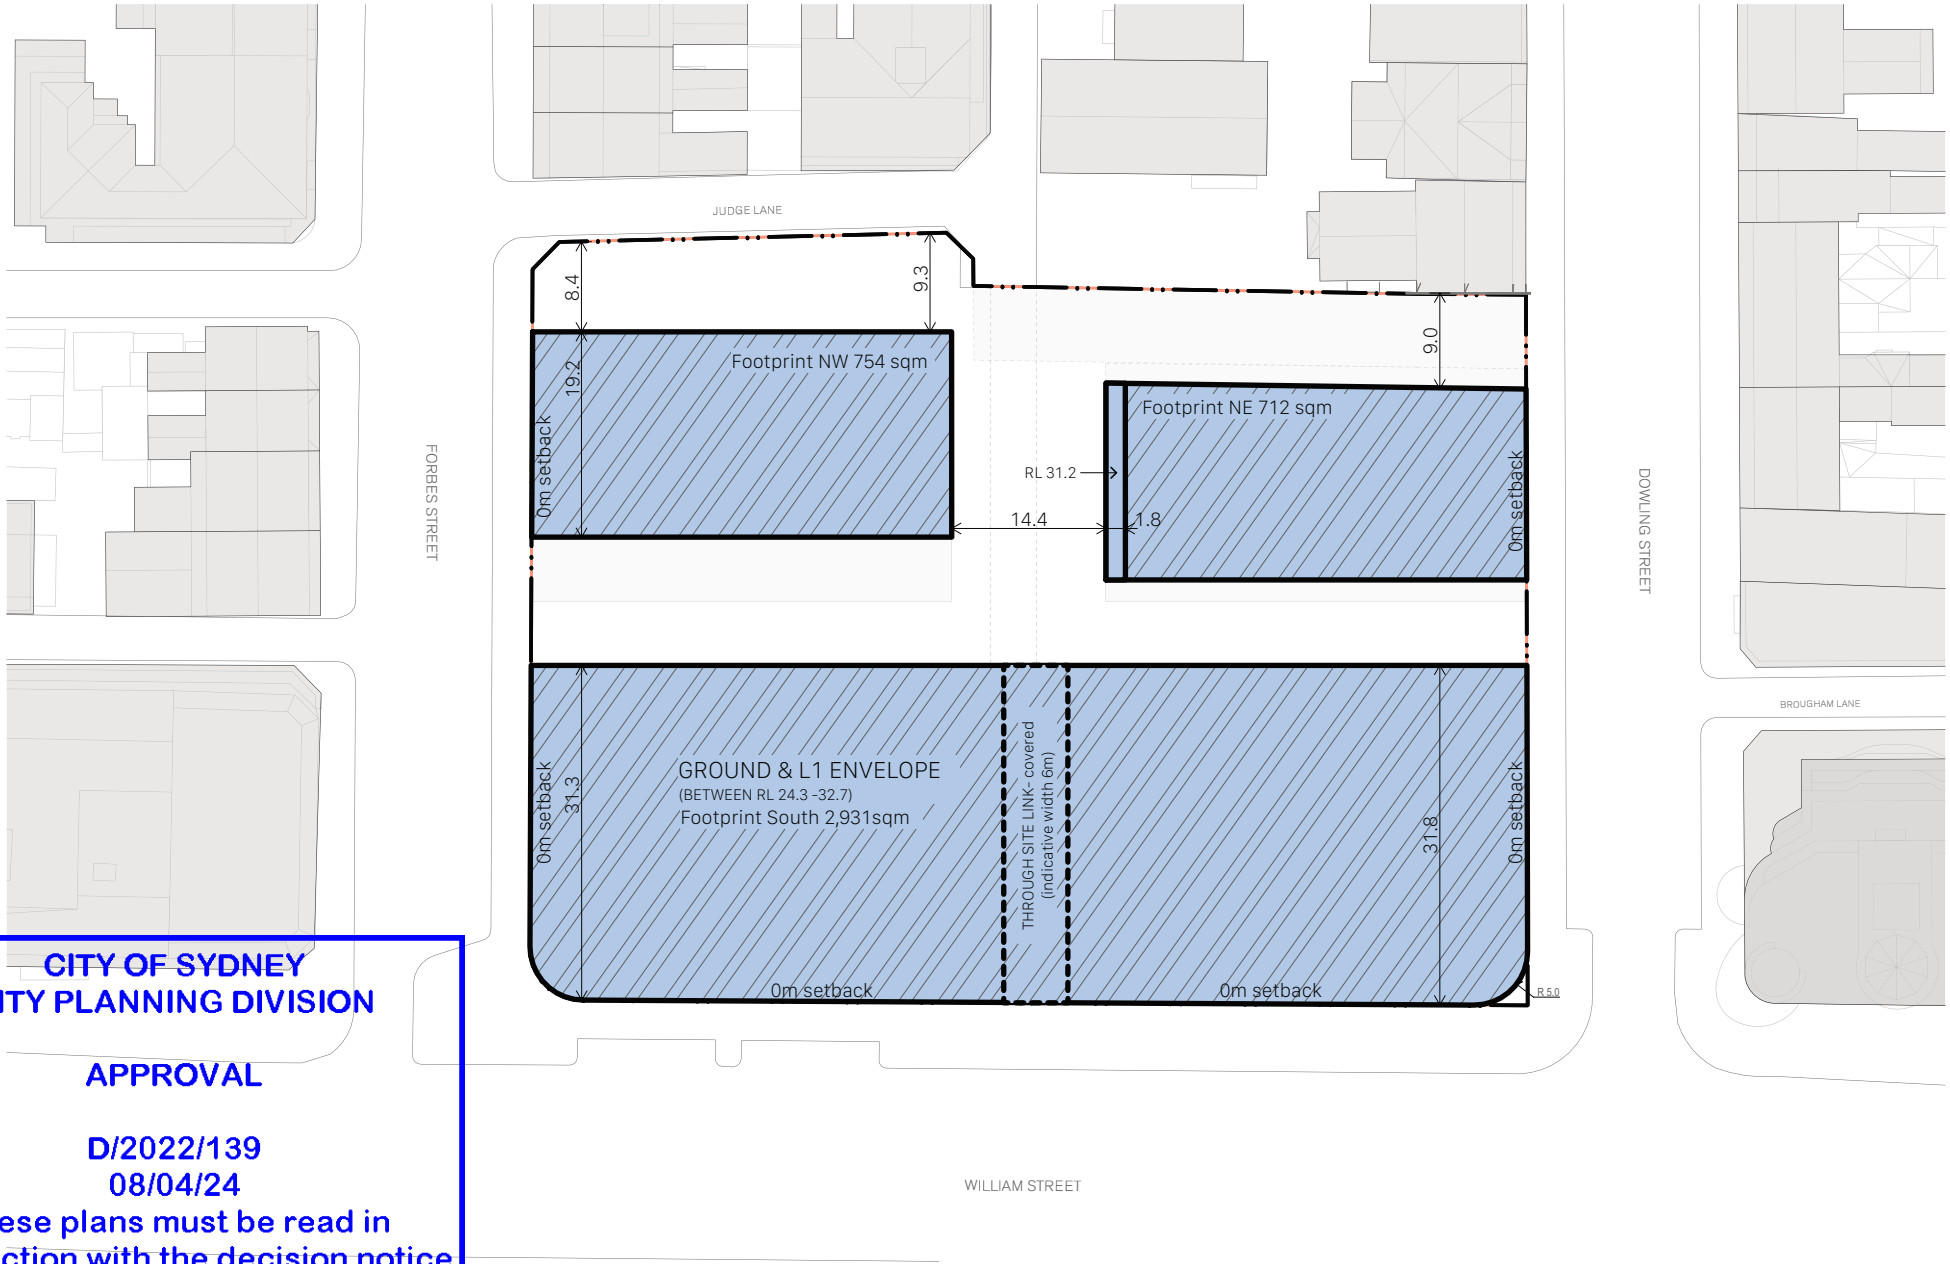


**CITY OF SYDNEY  
CITY PLANNING DIVISION**

**APPROVAL**

**D/2022/139  
08/04/24**

**These plans must be read in  
conjunction with the decision notice**

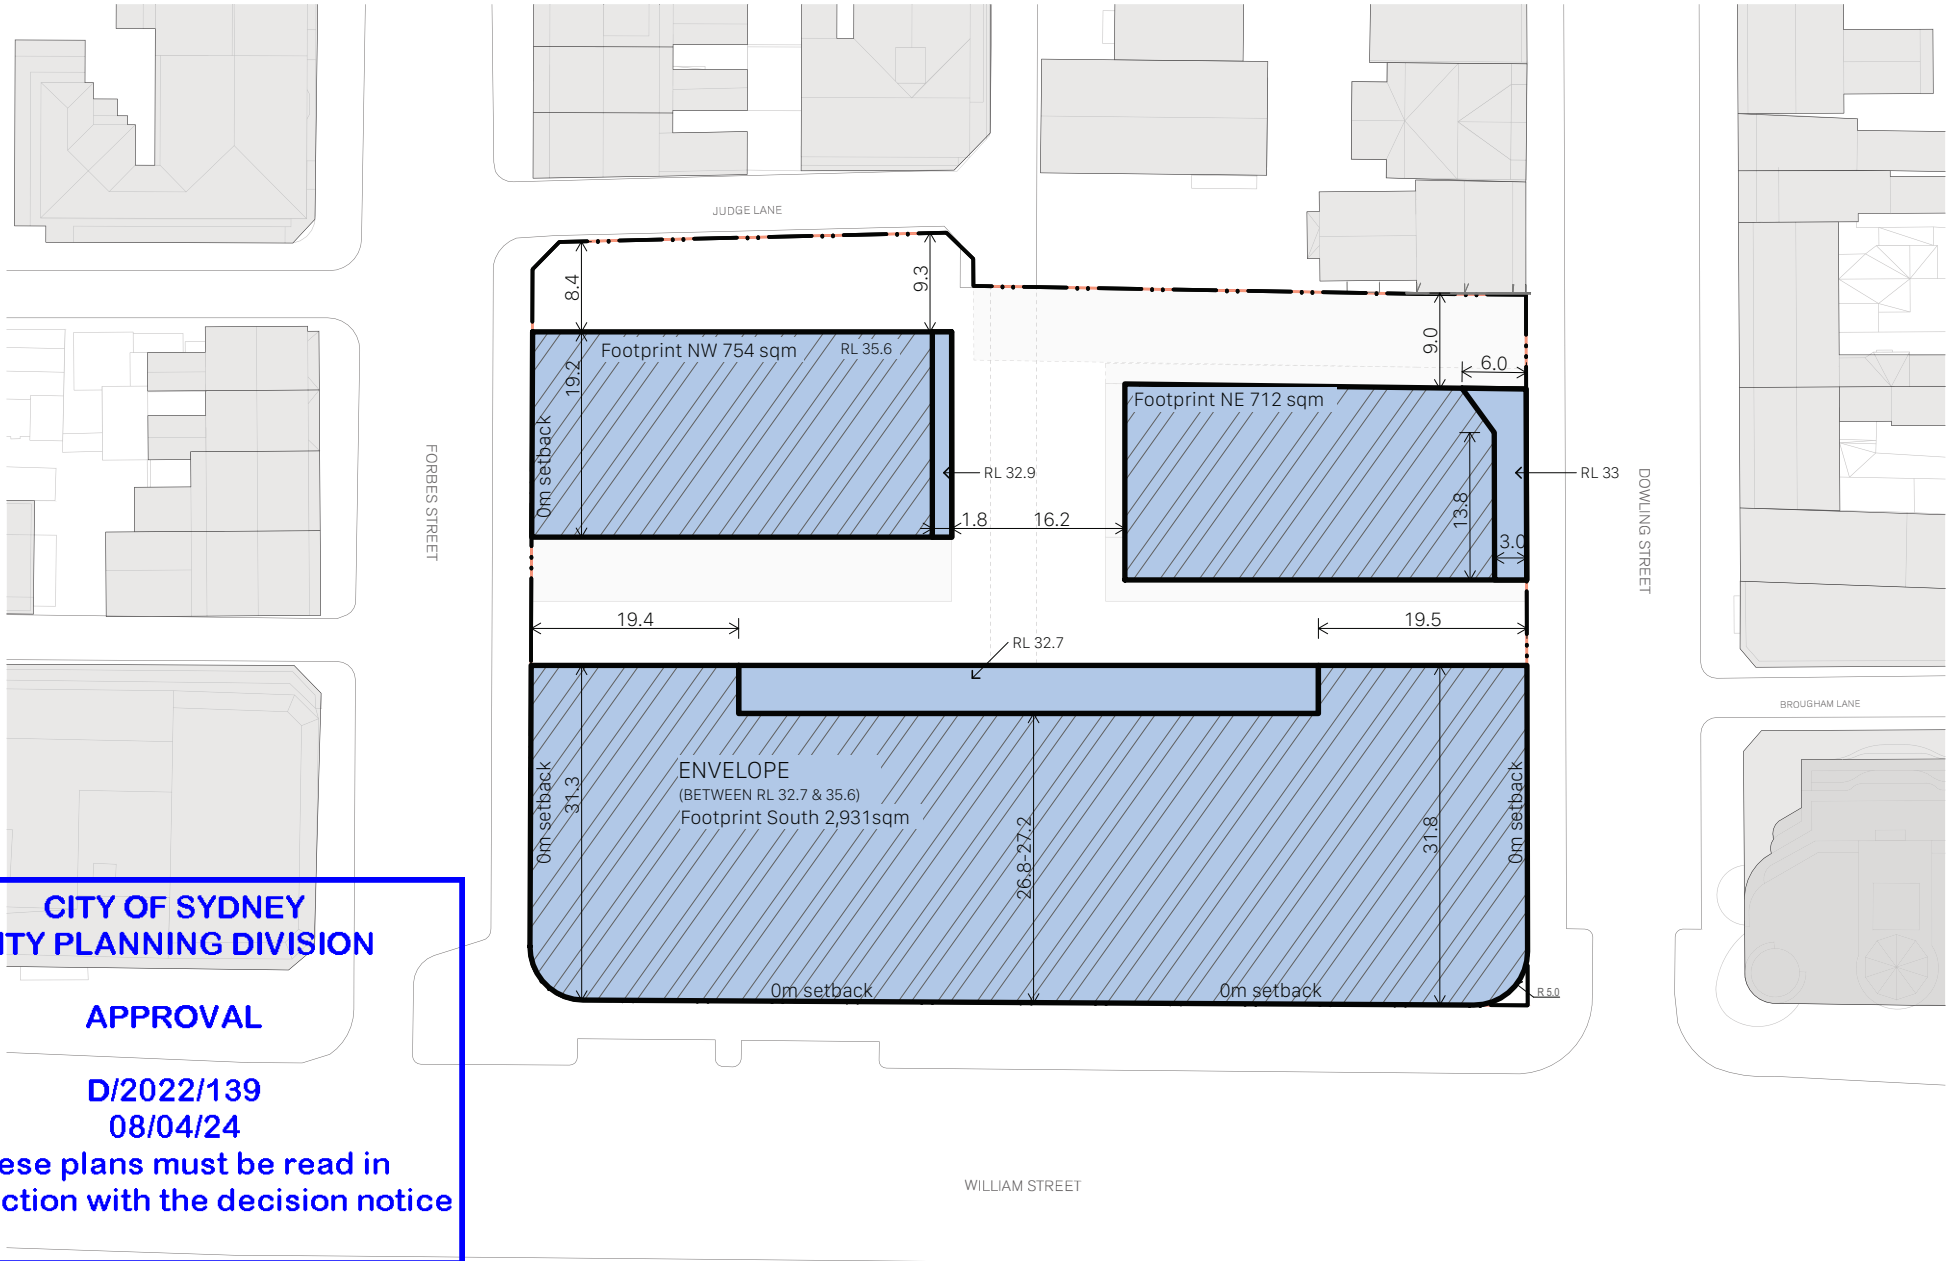







**CITY OF SYDNEY  
CITY PLANNING DIVISION**

**APPROVAL**

**D/2022/139  
08/04/24**

**These plans must be read in  
conjunction with the decision notice**



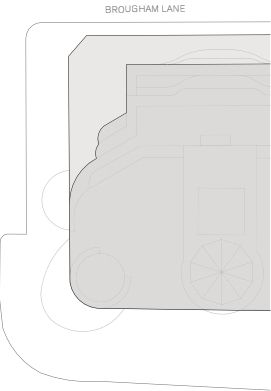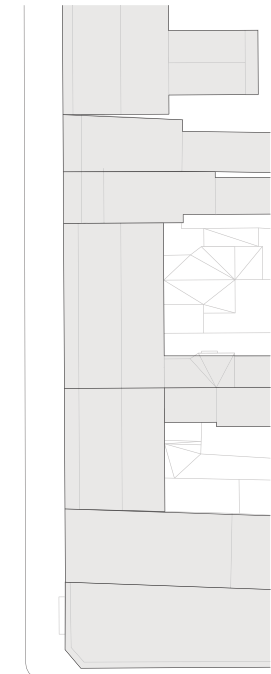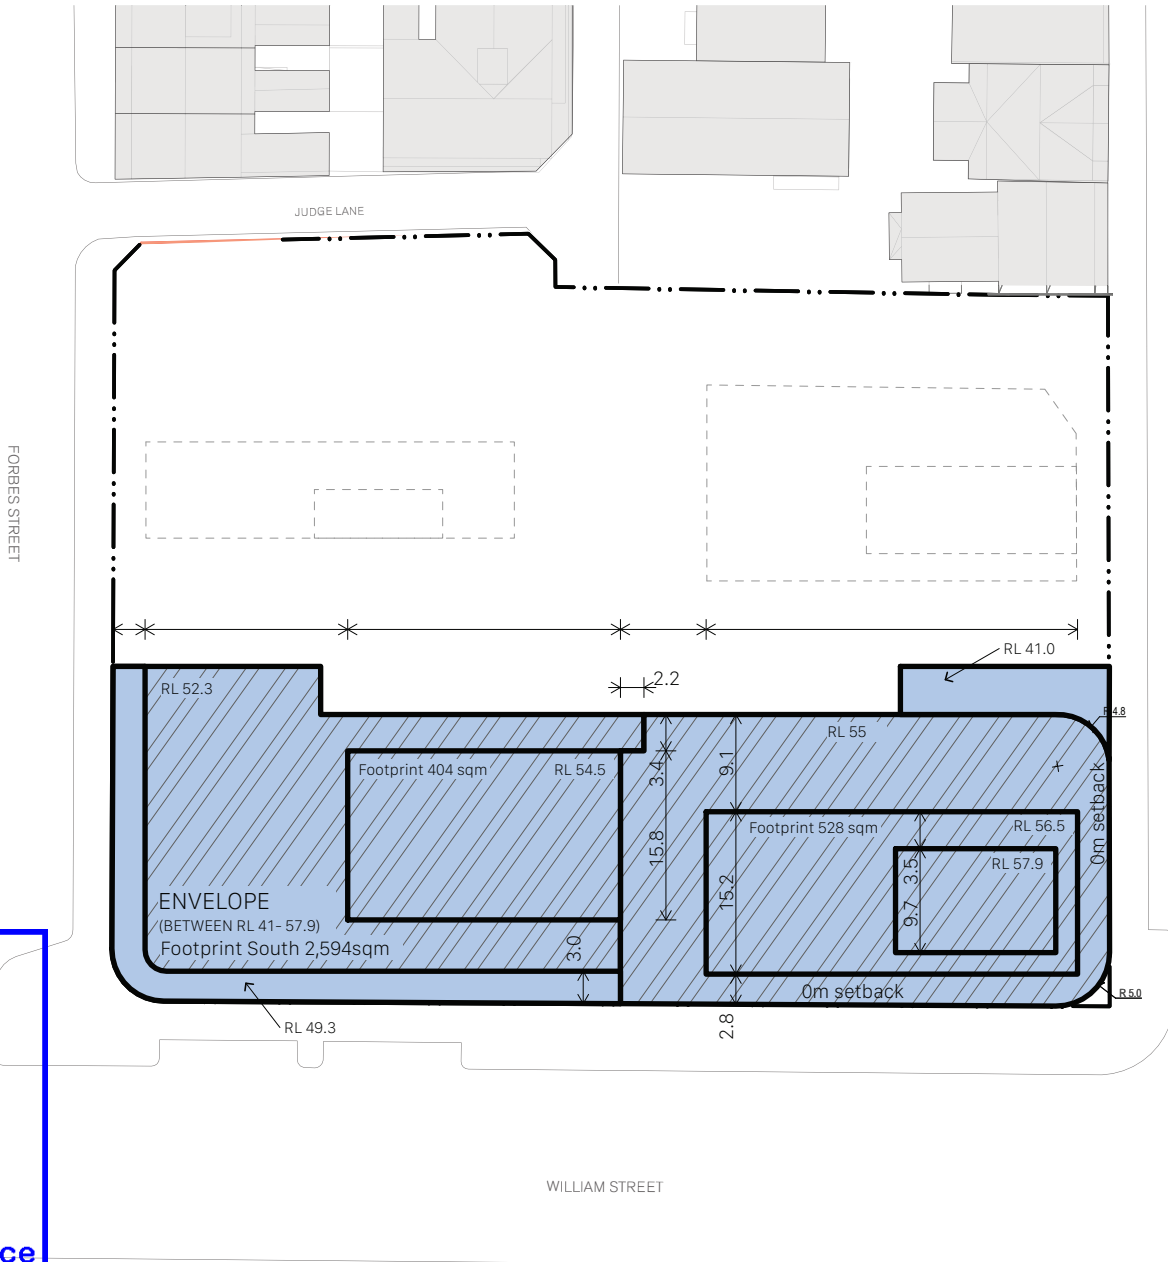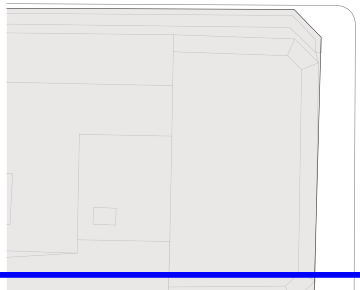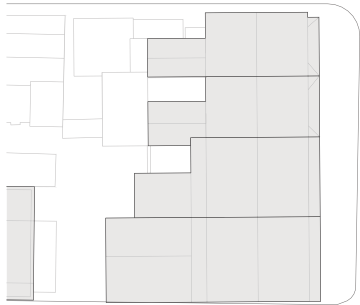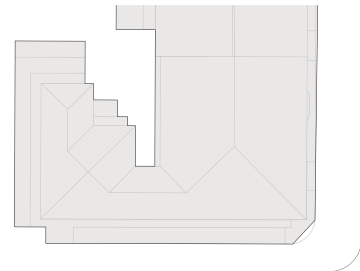

**CITY OF SYDNEY  
CITY PLANNING DIVISION**

**APPROVAL**

**D/2022/139  
08/04/24**


**These plans must be read in  
conjunction with the decision notice**

**CITY OF SYDNEY  
CITY PLANNING DIVISION**

**APPROVAL**


**D/2022/139  
08/04/24**

**These plans must be read in  
conjunction with the decision notice**

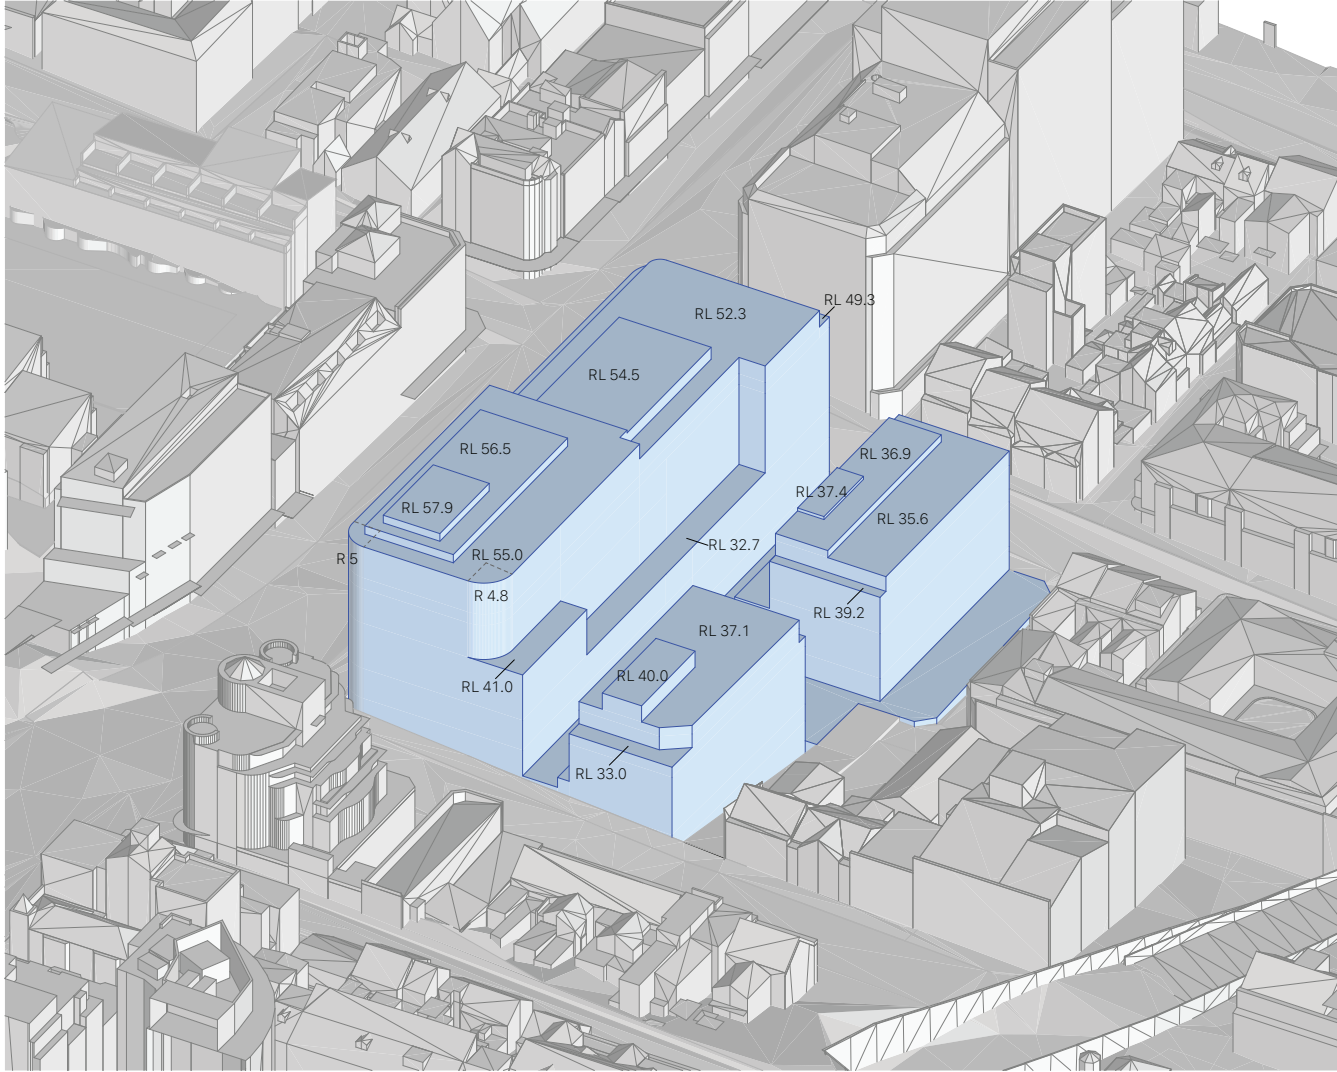

**Axonometric View from the North East**



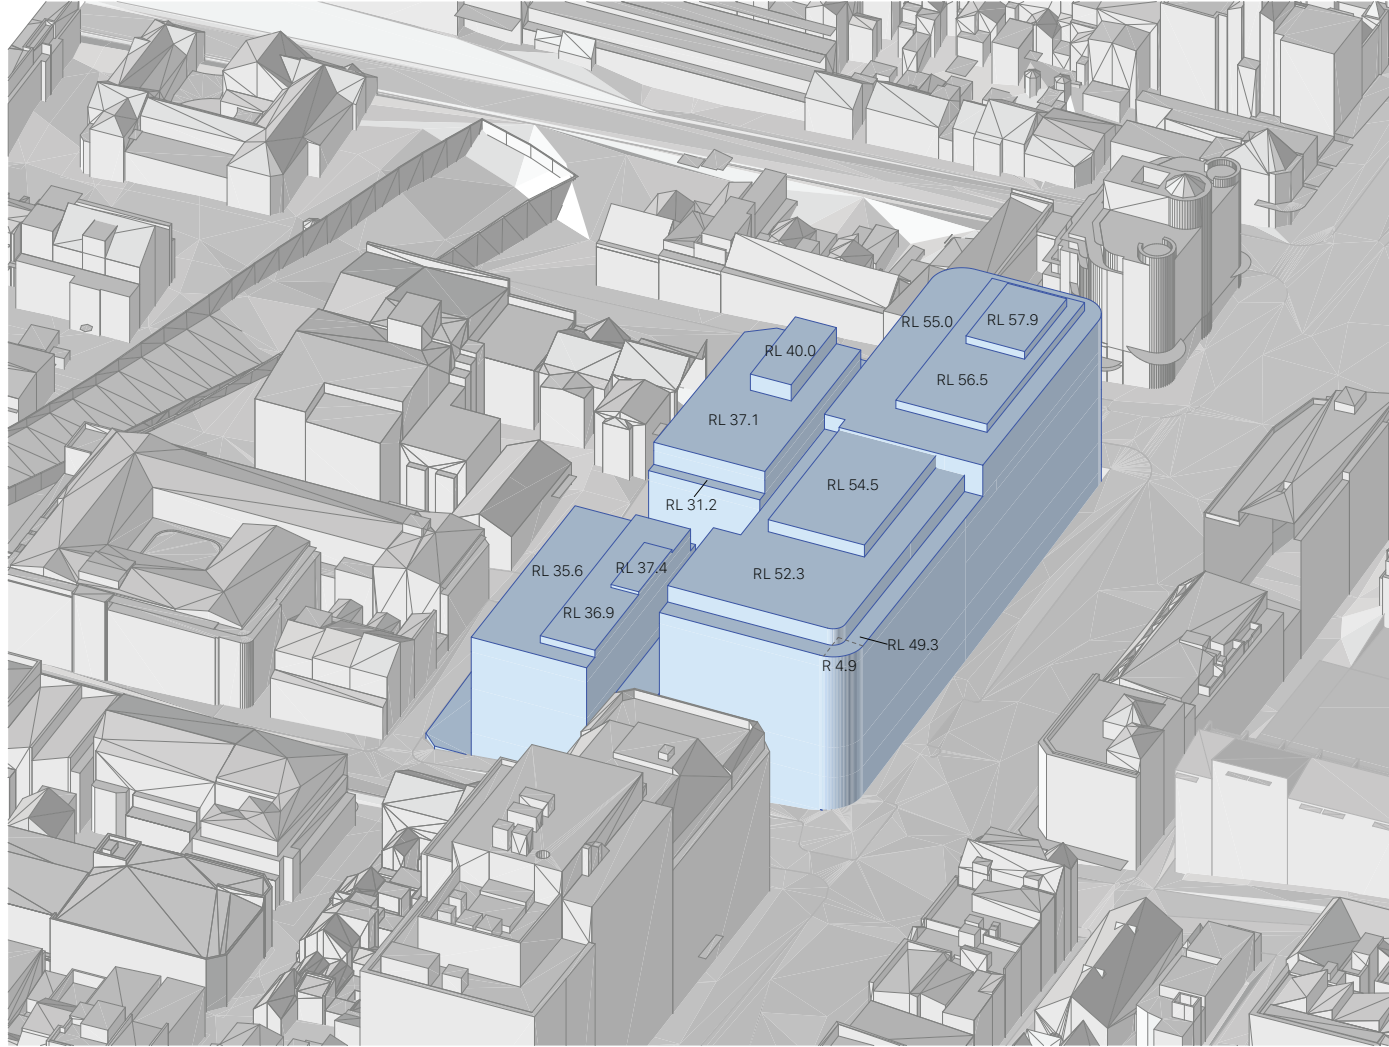

Axonometric View from the South West

**CITY OF SYDNEY  
CITY PLANNING DIVISION**

**APPROVAL**

**D/2022/139  
08/04/24**

**These plans must be read in  
conjunction with the decision notice**




**CITY OF SYDNEY  
CITY PLANNING DIVISION**

**APPROVAL**

**D/2022/139  
08/04/24**

**These plans must be read in  
conjunction with the decision notice**

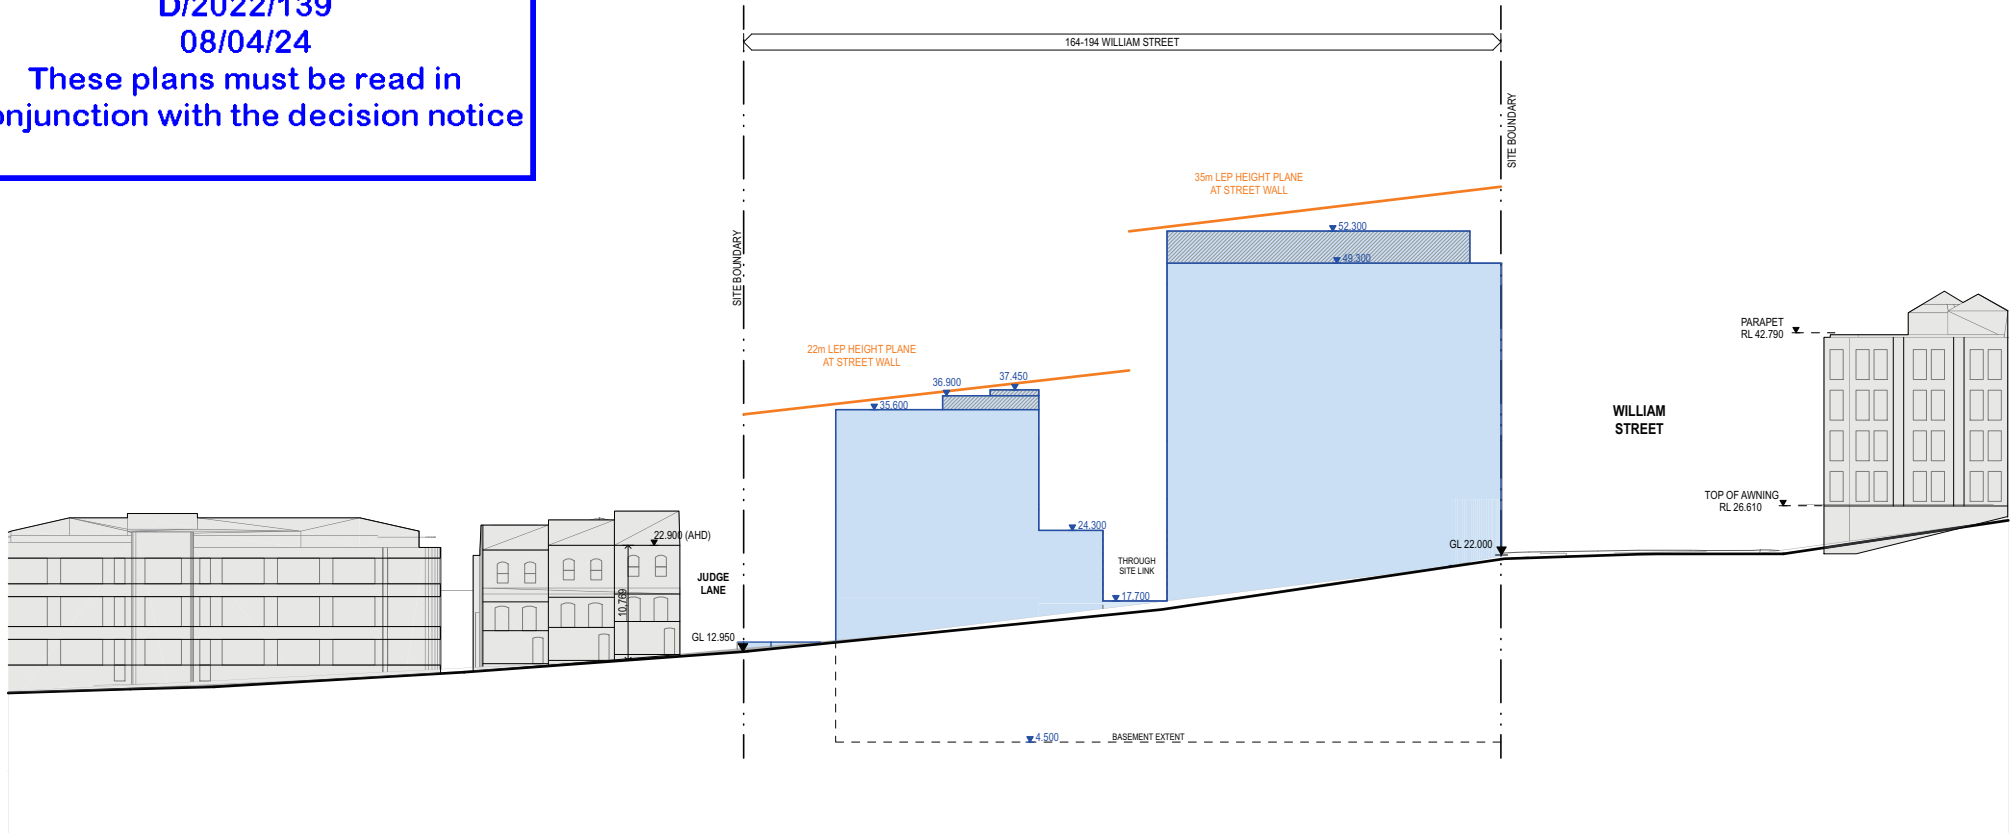

Elevation - Forbes st

11	11/10/2023	RFI Response	SP	JR
10	15/3/2023	Issue for Approval	SP	JR
00	3/2/2022	Issue for information	SP	




**CITY OF SYDNEY  
CITY PLANNING DIVISION**

**APPROVAL**

**D/2022/139  
08/04/24**

**These plans must be read in  
conjunction with the decision notice**

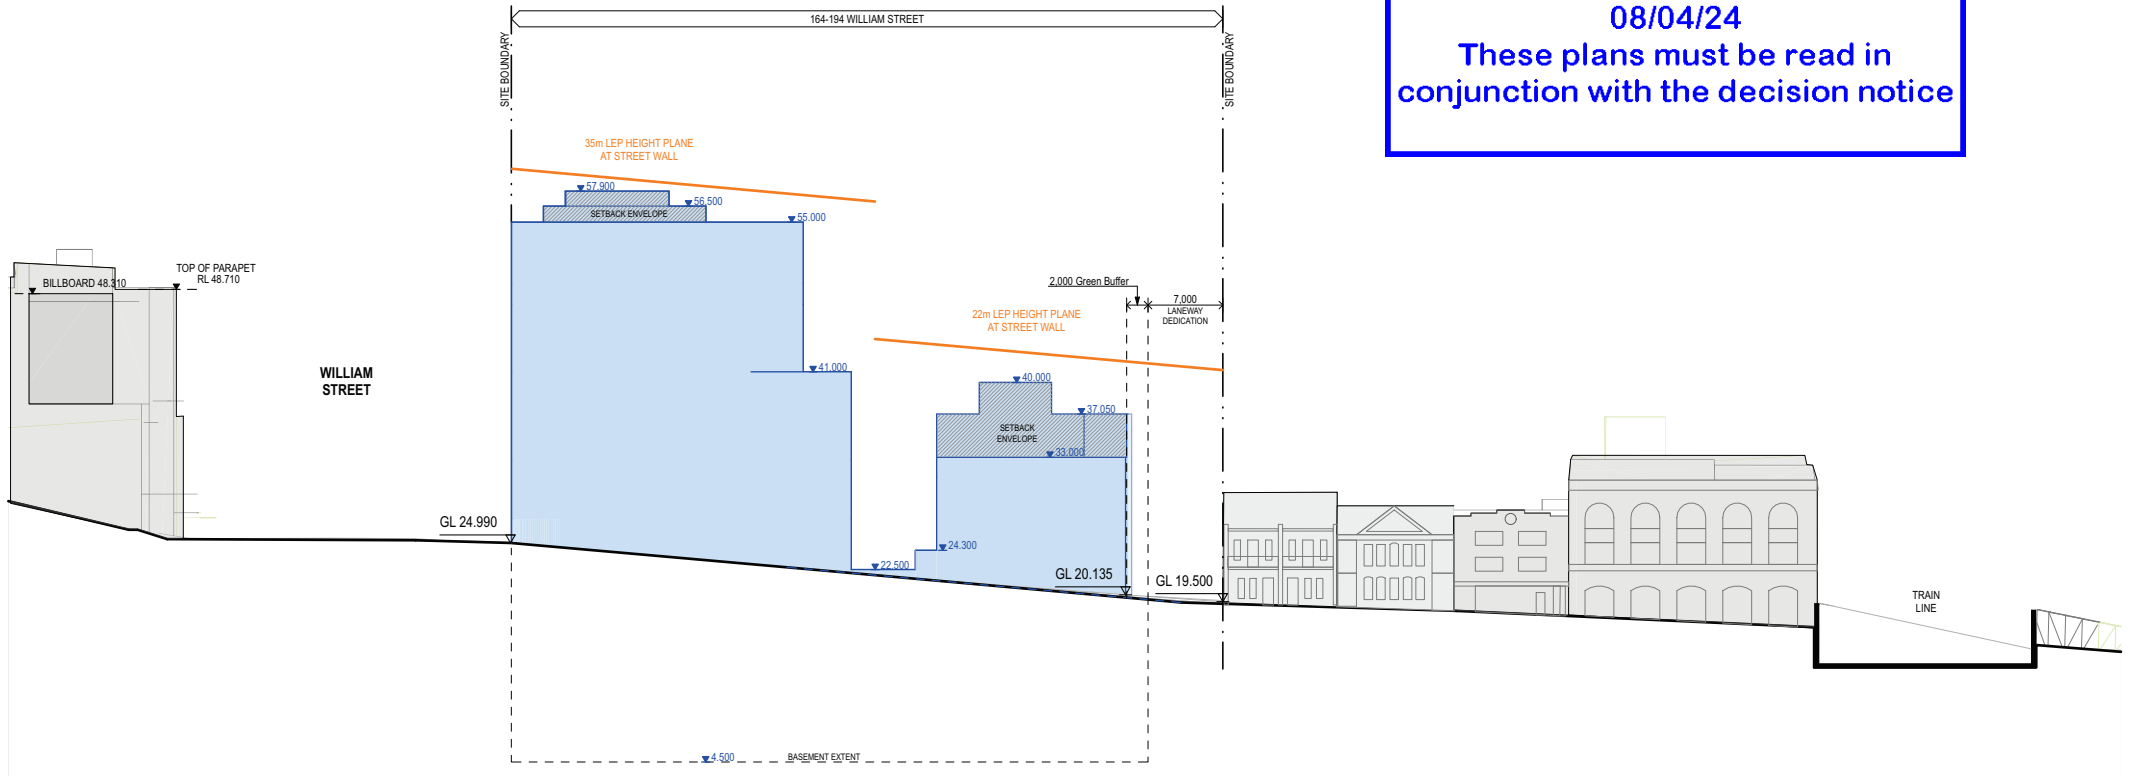

Elevation - Dowling st


For Information  
11/10/2023

**1502 — ELEVATION - DOWLING ST (EAST)**  
William Street Nominee PTY Ltd — 164-194 William Street Woolloomooloo

Rev	Date	Description	By	Chk
04	18/10/2023	Client Response	SP	KS/JR
10	15/3/2023	Issue for Approval	SP	JR
00	3/2/2022	Issue for information	SP	

Scale  
1:500 @ A3



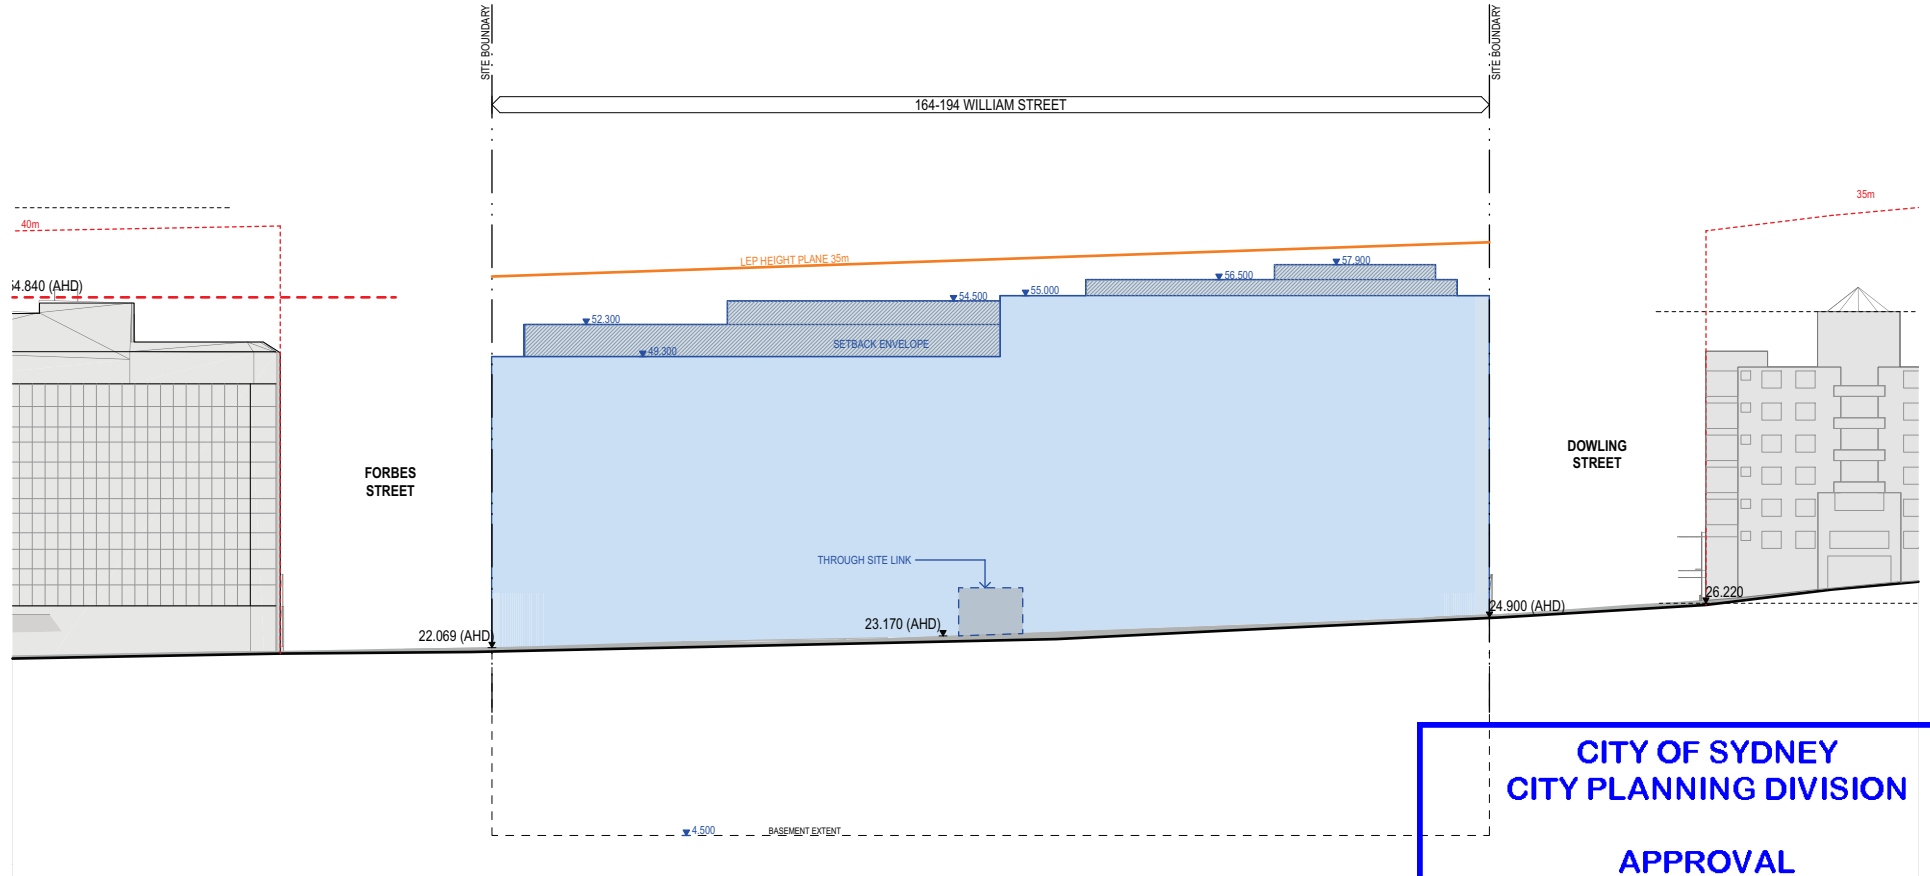

Elevation - William st North

**CITY OF SYDNEY  
CITY PLANNING DIVISION**

**APPROVAL**

**D/2022/139  
08/04/24**

**These plans must be read in  
conjunction with the decision notice**

11	11/10/2023	RFI Response	SP	JR
10	15/3/2023	Issue for Approval	SP	JR
00	3/2/2022	Issue for information	SP	

Rev	Date	Description	By	Chk
-----	------	-------------	----	-----

