

B	27.09.17	AY JB	KK JB		SSDA
A	10.05.17	PP JB	MS		SSDA
REV	DATE	DRAWN	REV'D	APP'D	AMENDMENT

SCALE (A3) 1 : 500	REV B
-----------------------	----------



NOTES:

B	27.09.17	AY JB	KK JB		SSDA
A	10.05.17	PP JB	MS		SSDA
REV	DATE	DRAWN	REV'D	APP'D	AMENDMENT

	CLIENT



DENTON
CORKER
MARSHALL

JACOBS®

11th Floor, 452 Flinders Street
MELBOURNE, VIC 3000
AUSTRALIA

Tel: +61 3 8668 3000
Fax: +61 3 8668 3001
Web: www.jacobsskm.com

PROJECT
CAMPUS INFRASTRUCTURE PROGRAMME
(CIP) ENABLING WORKS

University of Wollongong

TITLE
SHADOW DIAGRAM 21-06-2017 09-00AM

	DRAWING STATUS
--	----------------

SSDA

DRAWN
AY | JB

	DRAWING CHECK KK JB
--	--------------------------

DESIGNED
JACOBS | DCM

	DESIGN REVIEW
	Approver

REVIEWED
PB KK

DATE	27.09.17
------	----------

APPROVED

DATE	27.09.17
------	----------

SCALE (A3)
1 : 500

DRAWING No.
IA126000-00SD-RB-DRG-7201

	REV
	B

26/09/2017 2:58:13 PM



NOTES:

B	27.09.17	AY JB	KK JB		SSDA
A	10.05.17	PPIJB	MS		SSDA
REV	DATE	DRAWN	REV'D	APP'D	AMENDMENT

	CLIENT

UNIVERSITY
OF WOLLONGONG
AUSTRALIA

JACOBS®

11th Floor, 452 Flinders Street
MELBOURNE, VIC 3000
AUSTRALIA

Tel: +61 3 8668 3000
Fax: +61 3 8668 3001
Web: www.jacobsskm.com

PROJECT
CAMPUS INFRASTRUCTURE PROGRAMME
(CIP) ENABLING WORKS

University of Wollongong

TITLE
SHADOW DIAGRAM 21-06-2017 10-00AM

	DRAWING STATUS
--	----------------

SSDA

DRAWN
AY | JB

DRAWING CHECK KK JB

DESIGNED
JACOBS | DCM

DESIGN REVIEW
Approver

REVIEWED
PB | KK

DATE	27.09.17
------	----------

FD RK
APPROVED


	27.09.17
DATE	27.09.17

SCALE (A3)
1 : 500

DRAWING No.
IA126000-00SD-RB-DRG-7202

REV
B

26/09/2017 2:59:20 PM

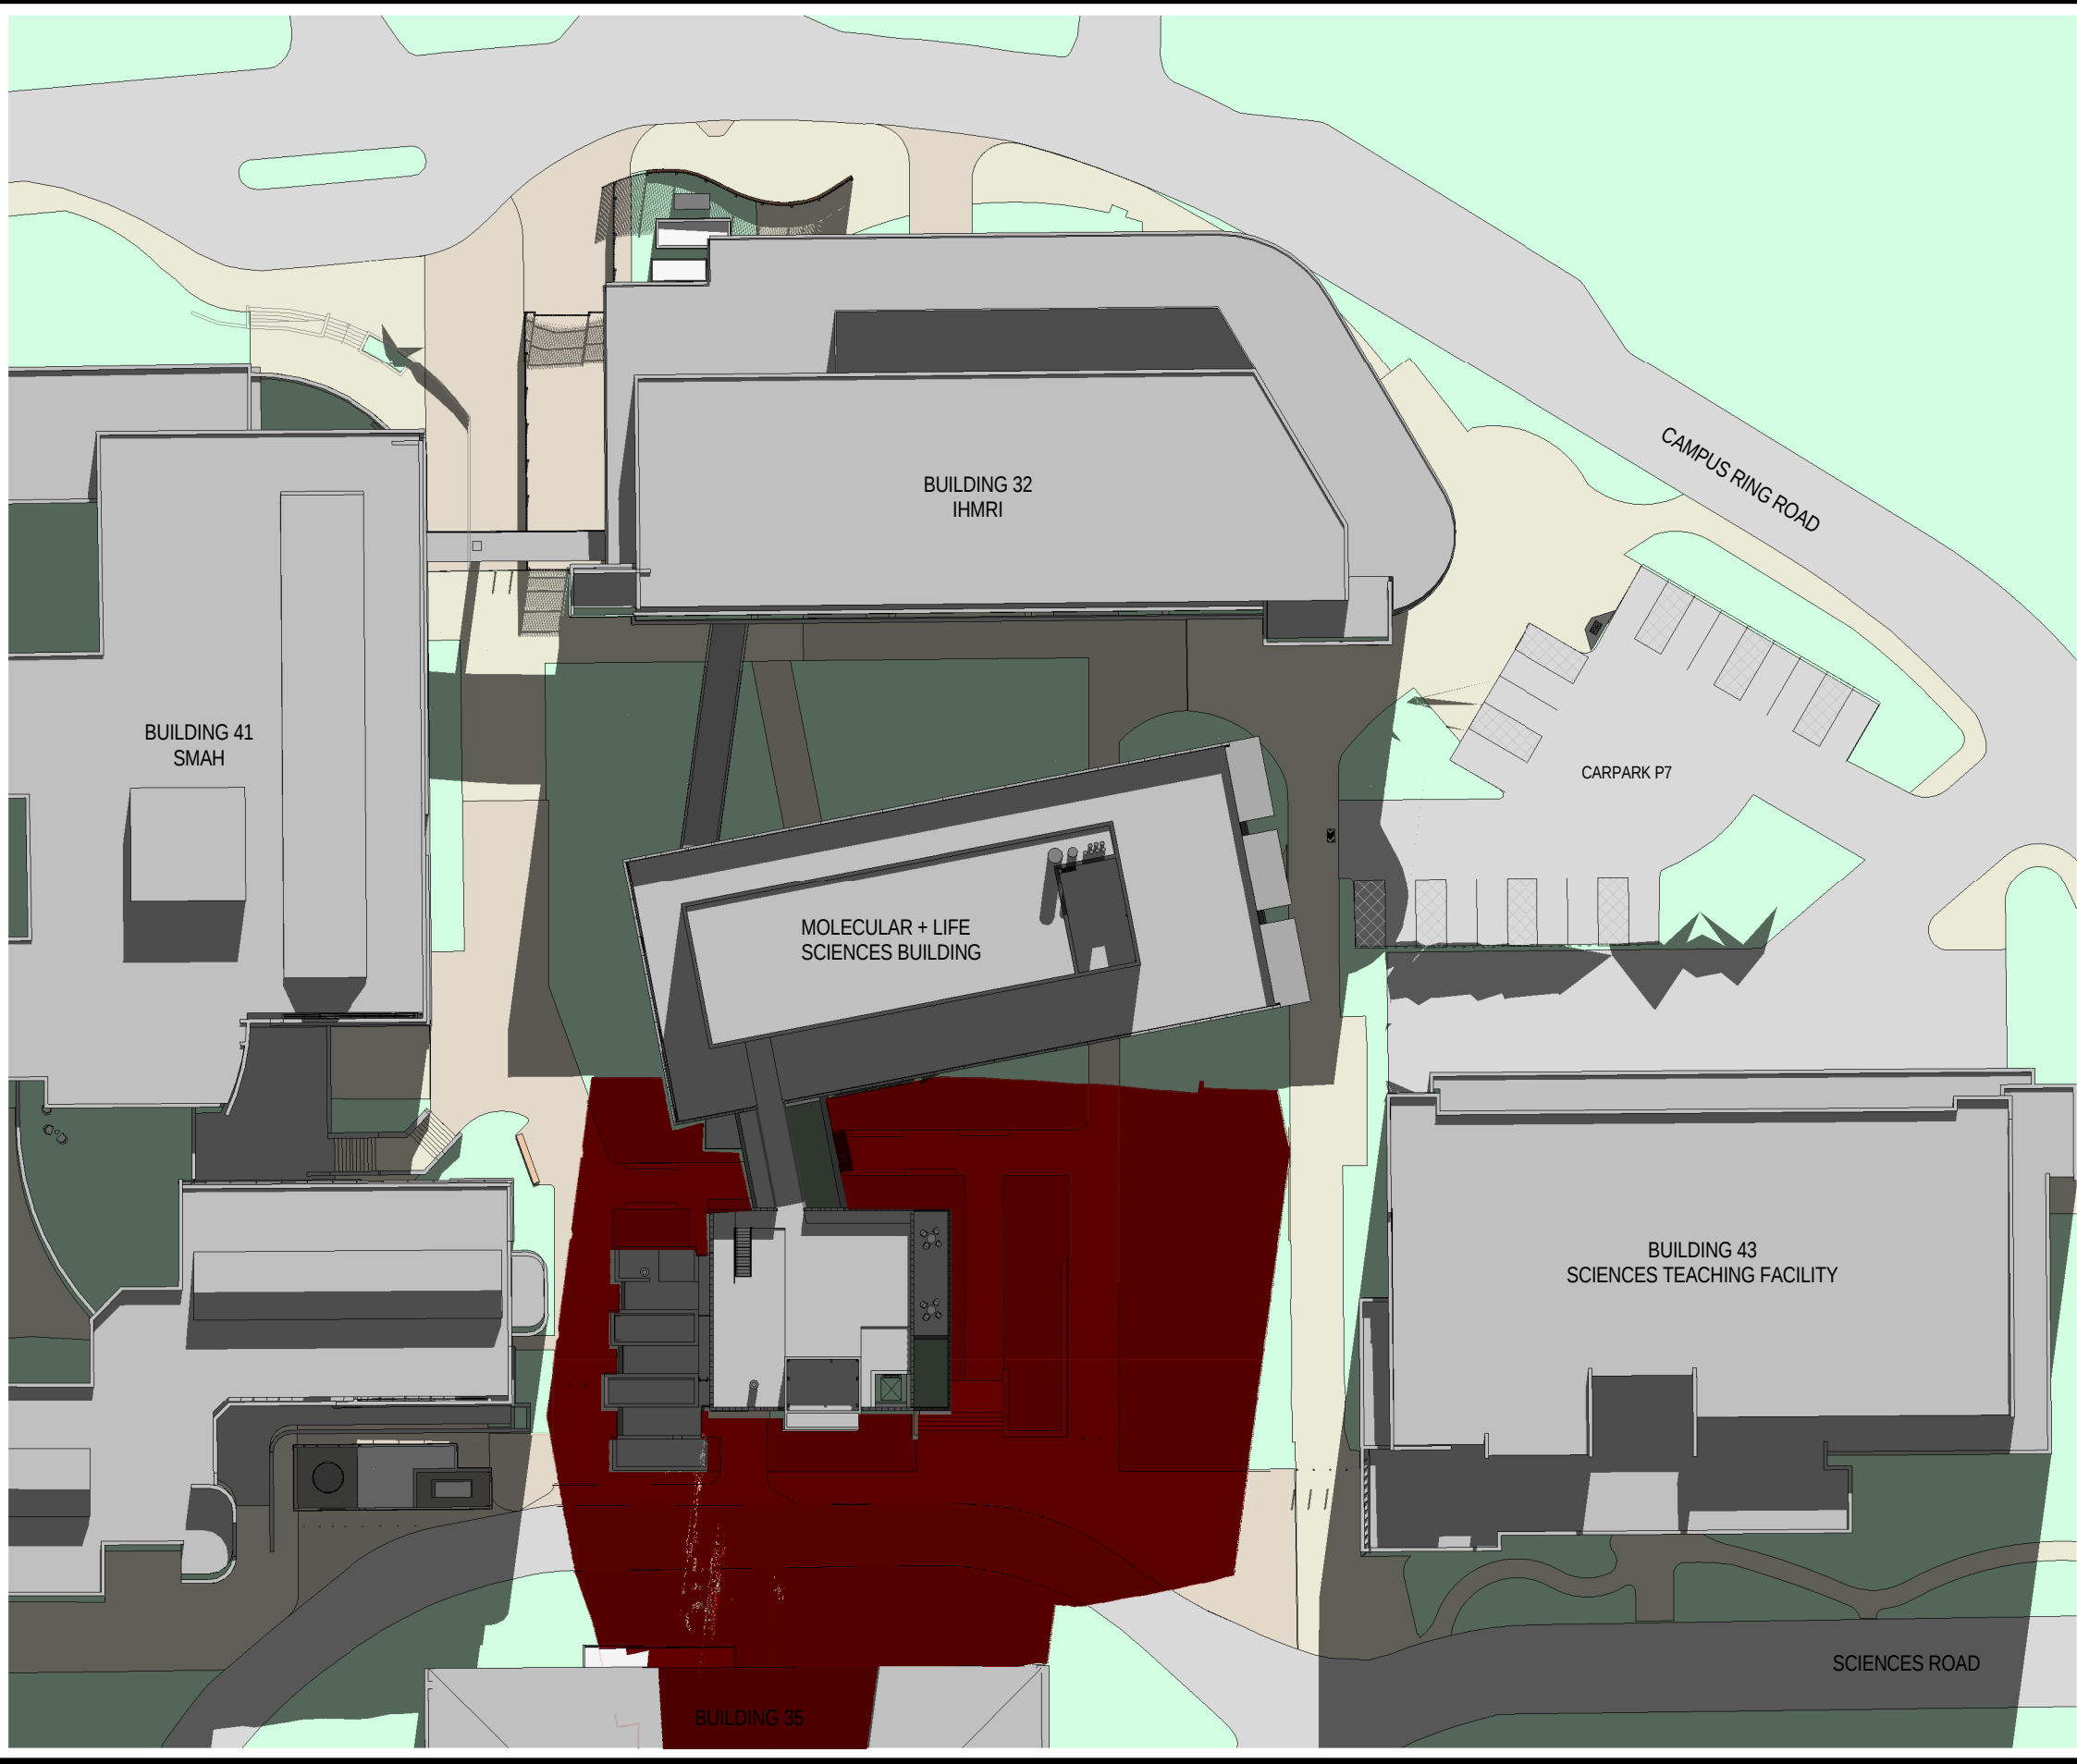

NOTES:

B	27.09.17	AY JB	KK JB		SSDA
A	10.05.17	PP JB	MS		SSDA
REV	DATE	DRAWN	REV'D	APP'D	AMENDMENT

KEY PLAN

CLIENT



UNIVERSITY
OF WOLLONGONG
AUSTRALIA

DENTON
CORKER
MARSHALL

JACOBS®

11th Floor, 452 Flinders Street
MELBOURNE, VIC 3000
AUSTRALIA

Tel: +61 3 8668 3000
Fax: +61 3 8668 3001
Web: www.jacobssm.com

PROJECT
CAMPUS INFRASTRUCTURE PROGRAMME
(CIP) ENABLING WORKS

University of Wollongong

TITLE
SHADOW DIAGRAM 21-06-2017 11-00AM

DRAWING STATUS

SSDA

DRAWN

AY | JB

DRAWING CHECK

KK | JB

DESIGNED
JACOBS | DCM

DESIGN REVIEW
Approver

REVIEWED

PB | KK

DATE

27.09.17

APPROVED

DATE

27.09.17

SCALE (A3)

1 : 500

DRAWING No.

IA126000-00SD-RB-DRG-7203

REV

B



NOTES:

B	27.09.17	AY JB	KK JB		SSDA
A	10.05.17	PP JB	MS		SSDA
REV	DATE	DRAWN	REV'D	APP'D	AMENDMENT

KEY PLAN

	CLIENT

UNIVERSITY
OF WOLLONGONG
AUSTRALIA

JACOBS®

11th Floor, 452 Flinders Street
MELBOURNE, VIC 3000
AUSTRALIA

Tel: +61 3 8668 3000
Fax: +61 3 8668 3001
Web: www.jacobsskm.com

PROJECT
CAMPUS INFRASTRUCTURE PROGRAMME
(CIP) ENABLING WORKS

University of Wollongong

TITLE
SHADOW DIAGRAM 21-06-2017 02:00PM

	DRAWING STATUS
--	----------------

SSDA

DRAWN
AY | JB

	DRAWING CHECK KK JB
--	--------------------------

DESIGNED
JACOBS | DCM

DESIGN REVIEW
Approver

REVIEWED
PB | KK

DATE 27.09.17


APPROVED

DATE 27.09.17

SCALE (A3)
1 : 500

DRAWING No.
IA126000-00SD-RB-DRG-7206

REV
B

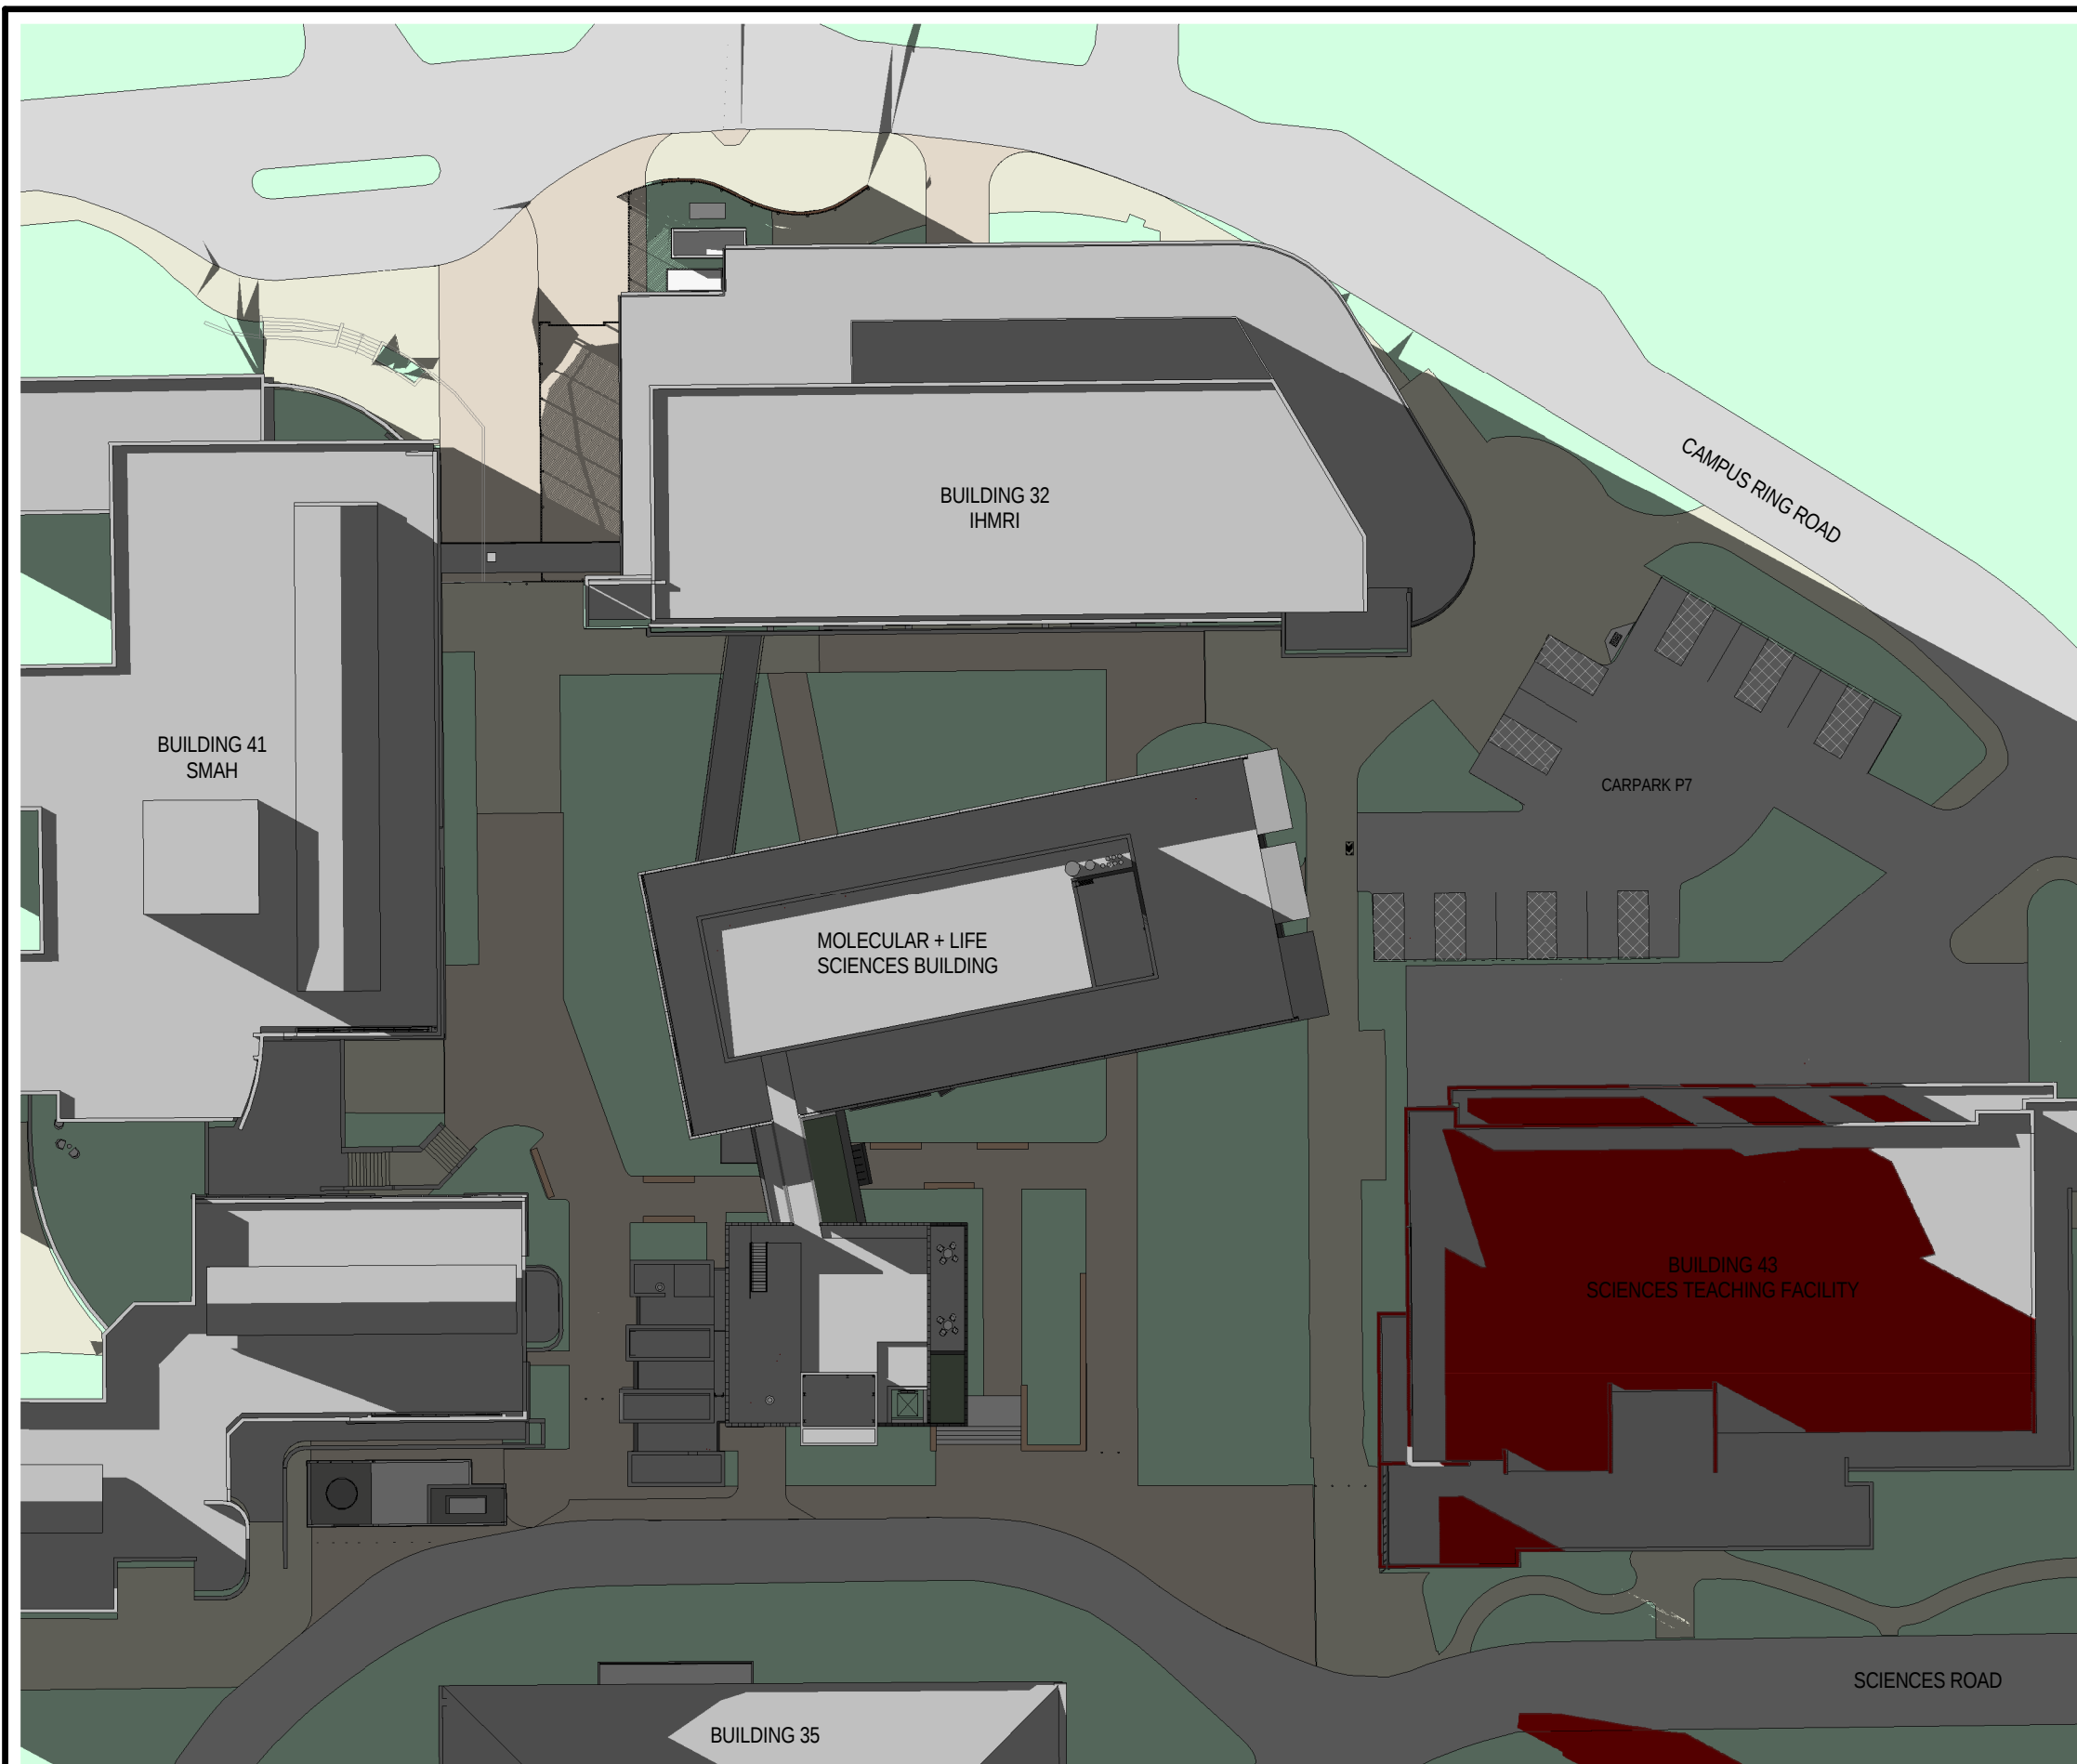

NOTES:

B	27.09.17	AYJB	KKJB		SSDA
A	10.05.17	PPJB	MS		SSDA
REV	DATE	DRAWN	REVD	APPD	AMENDMENT

	CLIENT

UNIVERSITY
OF WOLLONGONG
AUSTRALIA

JACOBS®

11th Floor, 452 Flinders Street
MELBOURNE, VIC 3000
AUSTRALIA

Tel: +61 3 8668 3000
Fax: +61 3 8668 3001
Web: www.jacobsskm.com

PROJECT
CAMPUS INFRASTRUCTURE PROGRAMME
(CIP) ENABLING WORKS

University of Wollongong

TITLE
SHADOW DIAGRAM 21-06-2017 04-00PM

	DRAWING STATUS
--	----------------

SSDA

DRAWN
AY | JB

	DRAWING CHECK KK JB
--	--------------------------

DESIGNED
JACOBS | DCM

DESIGN REVIEW
ApproverREVIEWED
PB | KK

DATE	27.09.17
------	----------

APPROVED

DATE	27.09.17
------	----------

SCALE (A3)
1 : 500

DRAWING No.
IA126000-00SD-RB-DRG-7208

REV
B