

[illegible]

LEGEND:

	AMENITIES PLANT		CORE
	ANIMAL HOUSE		CRYO TEM SUITE
	ATMOSPHERIC CHEM.		MEETING ROOM
	BREAK-OUT SPACE		OFFICE SPACE
	CIRCULATION		RESEARCH LABS
	STRUCTURAL WALLS WITHIN 3M OF CRYO-TEMS.		

UNIVERSITY
OF WOLLONGONG
AUSTRALIA

DENTON
CORKER
MARSHALL

JACOBS®

11th Floor, 452 Flinders Street
MELBOURNE, VIC 3000
AUSTRALIA

el: +61 3 8668 3000
ax: +61 3 8668 3001
eb: www.jacobsskm.com

PROJECT
MOLECULAR + LIFE SCIENCES BUILDING

UNIVERSITY OF WOLLONGONG

TITLE
GROUND FLOOR PLAN

	DRAWING STATUS
--	----------------

SSDA

SCALE (A3)
1 : 250

DRAWING No.
IA126000-00SD-RB-DRG-1100

A

10/05/2017 10:58:27 AM



NOTES:

REV	DATE	DRAWN	REV'D	APP'D	AMENDMENT
A	10.05.17	PP JB	MS	VL	SSDA

KEY PLAN

LEGEND:

AMENITIES PLANT	CORE
ANIMAL HOUSE	CRYO TEM SUITE
ATMOSPHERIC CHEM.	MEETING ROOM
BREAK-OUT SPACE	OFFICE SPACE
CIRCULATION	RESEARCH LABS

CLIENT



UNIVERSITY OF WOLLONGONG
AUSTRALIA

DENTON
CORKER
MARSHALL

JACOBS®

11th Floor, 452 Flinders Street
MELBOURNE, VIC 3000
AUSTRALIA

Tel: +61 3 8668 3000
Fax: +61 3 8668 3001
Web: www.jacobsskm.com

PROJECT

MOLECULAR + LIFE SCIENCES BUILDING

UNIVERSITY OF WOLLONGONG

TITLE
LEVEL 01 PLAN

DRAWING STATUS

SSDA

DRAWN
JB | PP

DRAWING CHECK
PB | NS

DESIGNED
JACOBS | DCM

DESIGN REVIEW
VL | WP

REVIEWED

DATE

APPROVED

DATE

SCALE (A3)

1 : 250

DRAWING No.

IA126000-00SD-RB-DRG-1110

REV

A

[illegible]

KEY PLAN

LEGEND:

- | | |
|---|--|
|  AMENITIES PLANT |  CORE |
|  ANIMAL HOUSE |  CRYO TEM SUITE |
|  ATMOSPHERIC CHEM. |  MEETING ROOM |
|  BREAK-OUT SPACE |  OFFICE SPACE |
|  CIRCULATION |  RESEARCH LABS |



CLIENT

UNIVERSITY
OF WOLLONGONG
AUSTRALIA

DENTON
CORKER
MARSHALL

JACOBS

11th Floor, 452 Flinders Street
MELBOURNE, VIC 3000
AUSTRALIA

Tel: +61 3 8668 3000
Fax: +61 3 8668 3001
Web: www.jacobsskm.com

PROJECT

MOLECULAR + LIFE SCIENCES BUILDING

UNIVERSITY OF WOLLONGONG

TITLE
LEVEL 02 PLAN

DRAWING STATUS

SSDA

DRAWN
JB | PP

DRAWING CHECK
PB | NS

DESIGNED
JACOBS | DCM

DESIGN REVIEW
VL WP

REVIEWED

DATE

APPROVED

	DATE
--	------

SCALE (A3)
1 : 250

DRAWING No.
IA126000-00SD-RB-DRG-1120

REV
A

[illegible]

KEY PLAN

 AMENITIES PLANT	 CORE
 ANIMAL HOUSE	 CRYO TEM SUITE
 ATMOSPHERIC CHEM.	 MEETING ROOM
 BREAK-OUT SPACE	 OFFICE SPACE
 CIRCULATION	 RESEARCH LABS

UNIVERSITY
OF WOLLONGONG
AUSTRALIA

DENTON
CORKER
MARSHALL

JACOBS®

11th Floor, 452 Flinders Street
MELBOURNE, VIC 3000
AUSTRALIA

el: +61 3 8668 3000
ax: +61 3 8668 3001
eb: www.jacobsskm.com

PROJECT

MOLECULAR + LIFE SCIENCES BUILDING

UNIVERSITY OF WOLLONGONG

TITLE
LEVEL 04 PLAN

	DRAWING STATUS
--	----------------

SSDA

DESIGNED JACOBS DCM	DESIGN REVIEW VL WP
--------------------------	--------------------------

APPROVED	DATE
----------	------

SCALE (A3)

1 : 250


DRAFTING No.

DRAWING No.
IA126000-00SD-RB-DRG-1140

EV

A |

9/05/2017 10:31:47 AM

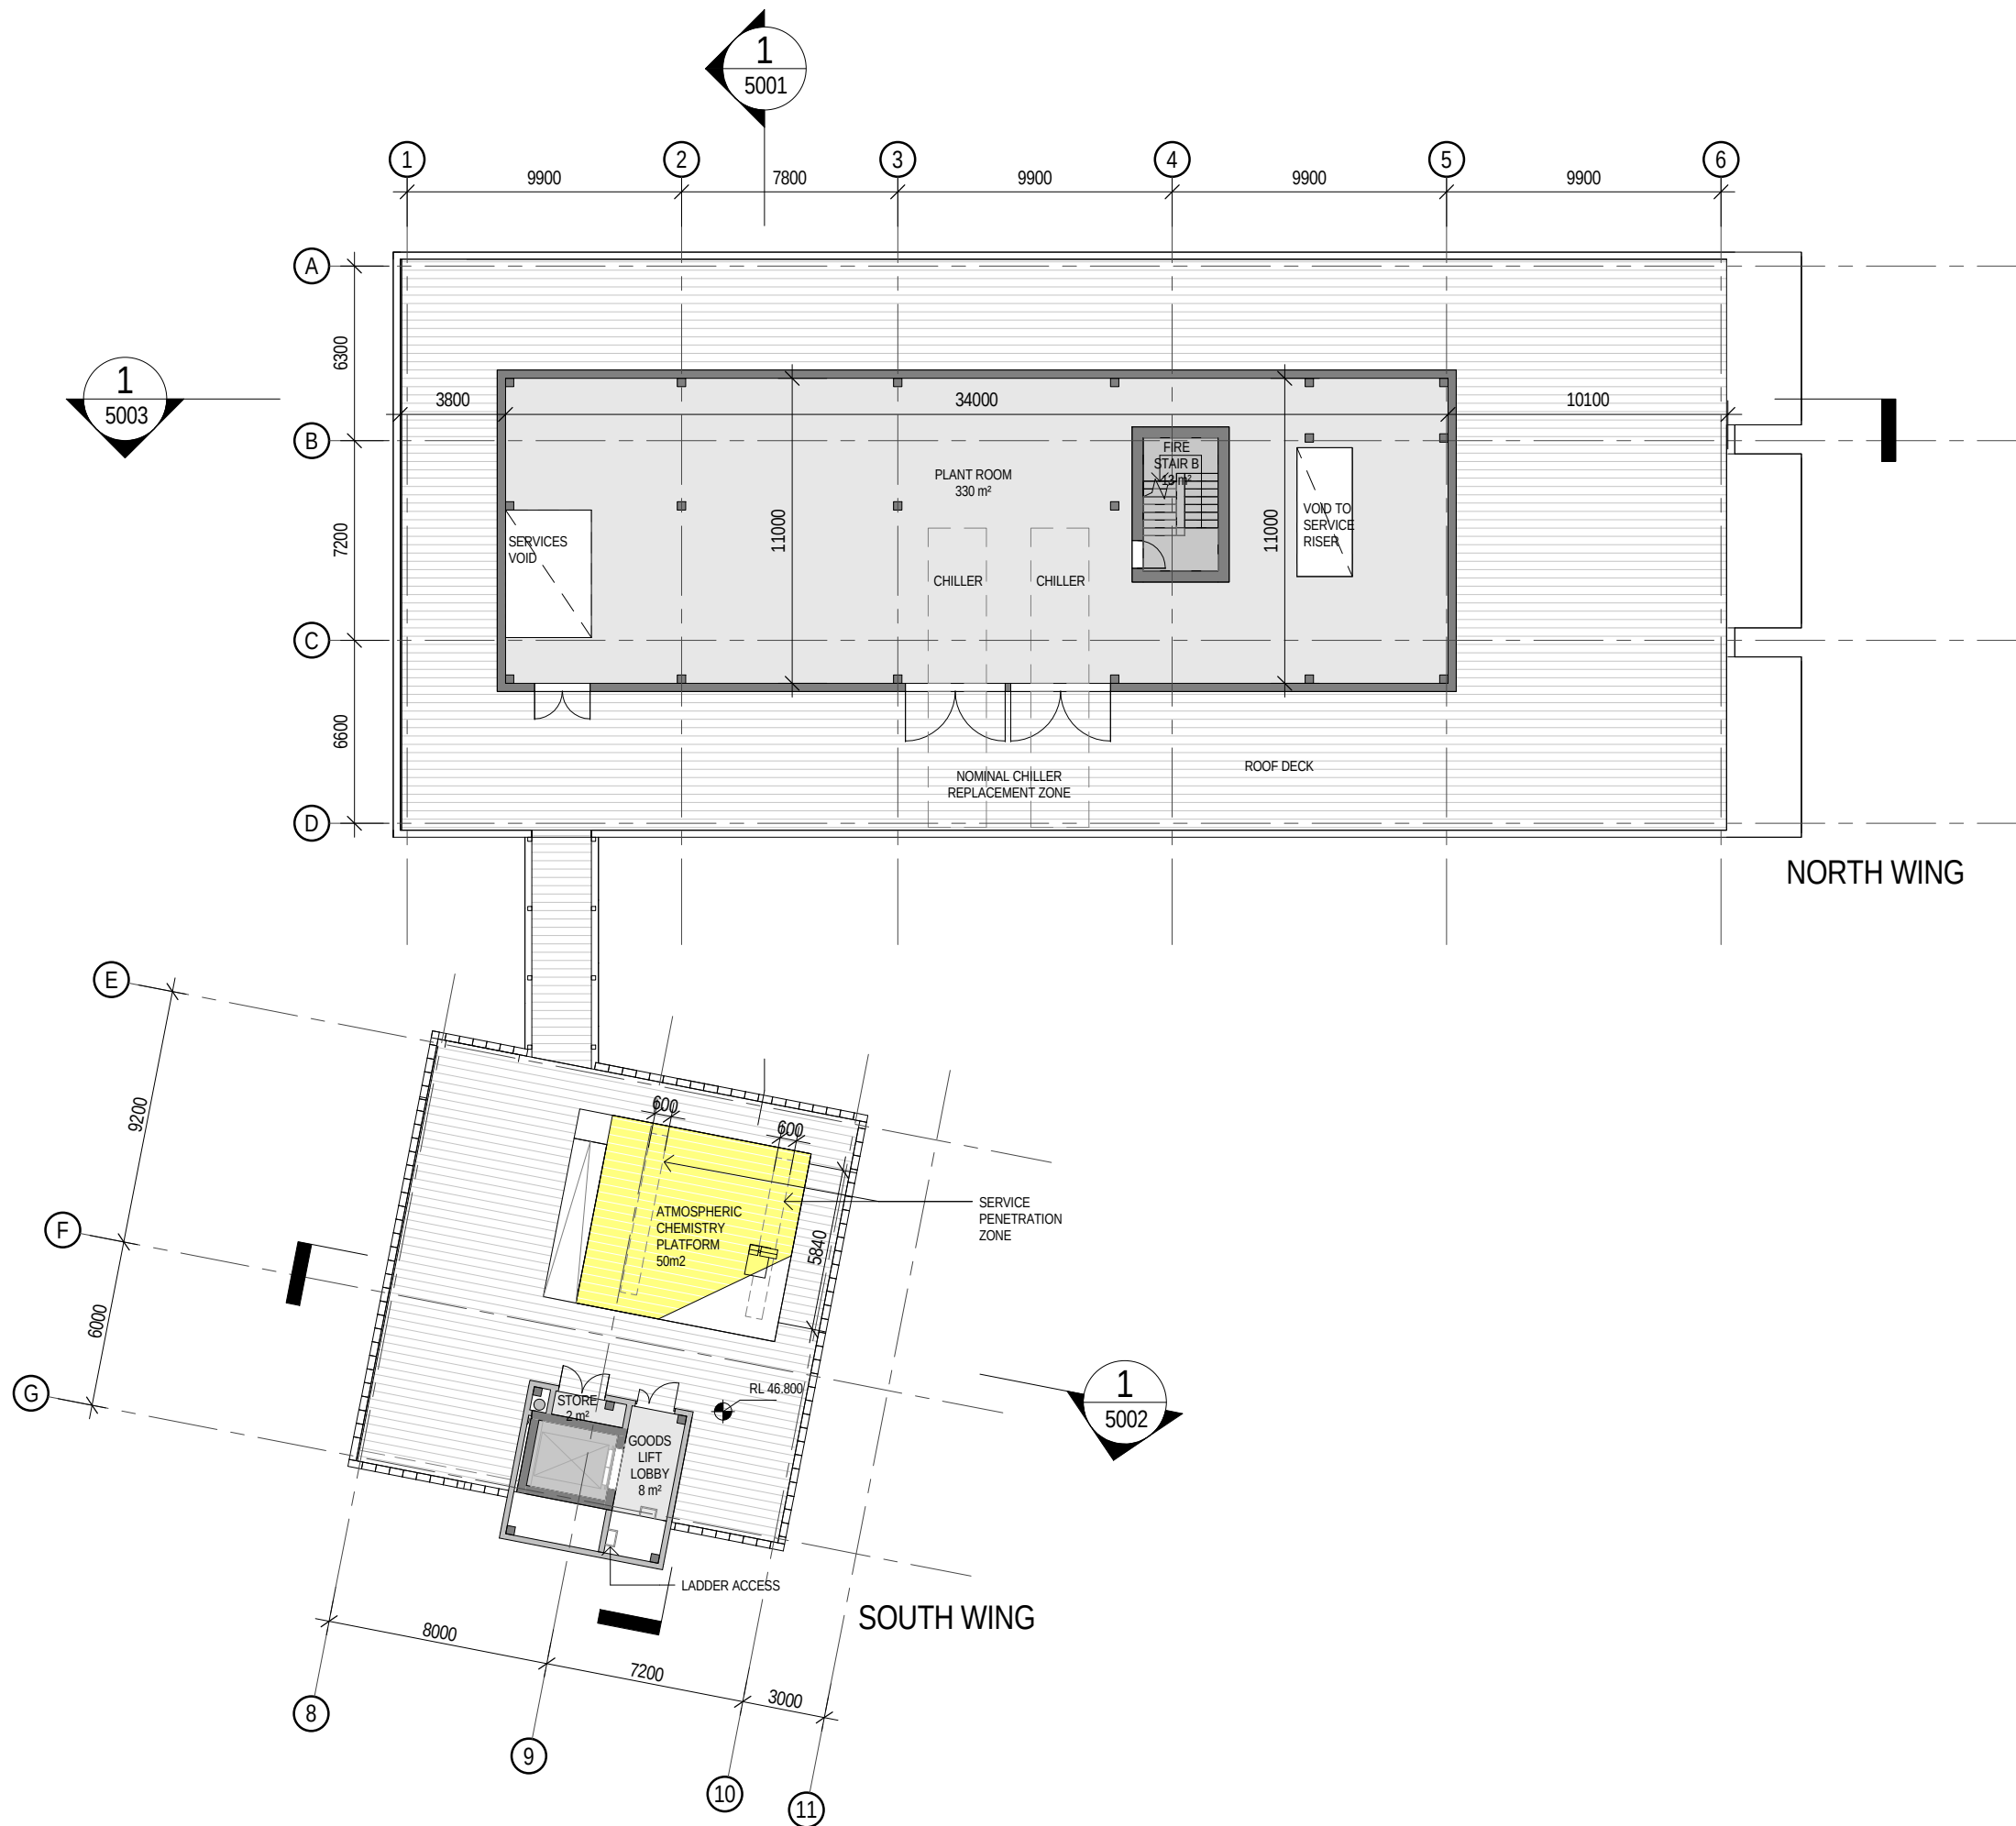

NOTES:

REV	DATE	DRAWN	REVD	APPD	AMENDMENT
A	10.05.17	PP JB	MS	VL	SSDA

KEY PLAN

LEGEND:

AMENITIES PLANT	CORE
ANIMAL HOUSE	CRYO TEM SUITE
ATMOSPHERIC CHEM.	MEETING ROOM
BREAK-OUT SPACE	OFFICE SPACE
CIRCULATION	RESEARCH LABS



CLIENT



UNIVERSITY
OF WOLLONGONG
AUSTRALIA

DENTON
CORKER
MARSHALL

JACOBS

11th Floor, 452 Flinders Street
MELBOURNE, VIC 3000
AUSTRALIA

Tel: +61 3 8668 3000
Fax: +61 3 8668 3001
Web: www.jacobsskm.com

PROJECT

MOLECULAR + LIFE SCIENCES BUILDING

UNIVERSITY OF WOLLONGONG

TITLE

PLANT LEVEL - ROOF

DRAWING STATUS

SSDA

DRAWN JB PP	DRAWING CHECK PB NS
DESIGNED JACOBS DCM	DESIGN REVIEW VL WP
REVIEWED	DATE
APPROVED	DATE

SCALE (A3)

1 : 250

DRAWING No.

IA126000-00SD-RB-DRG-1150

REV

A