


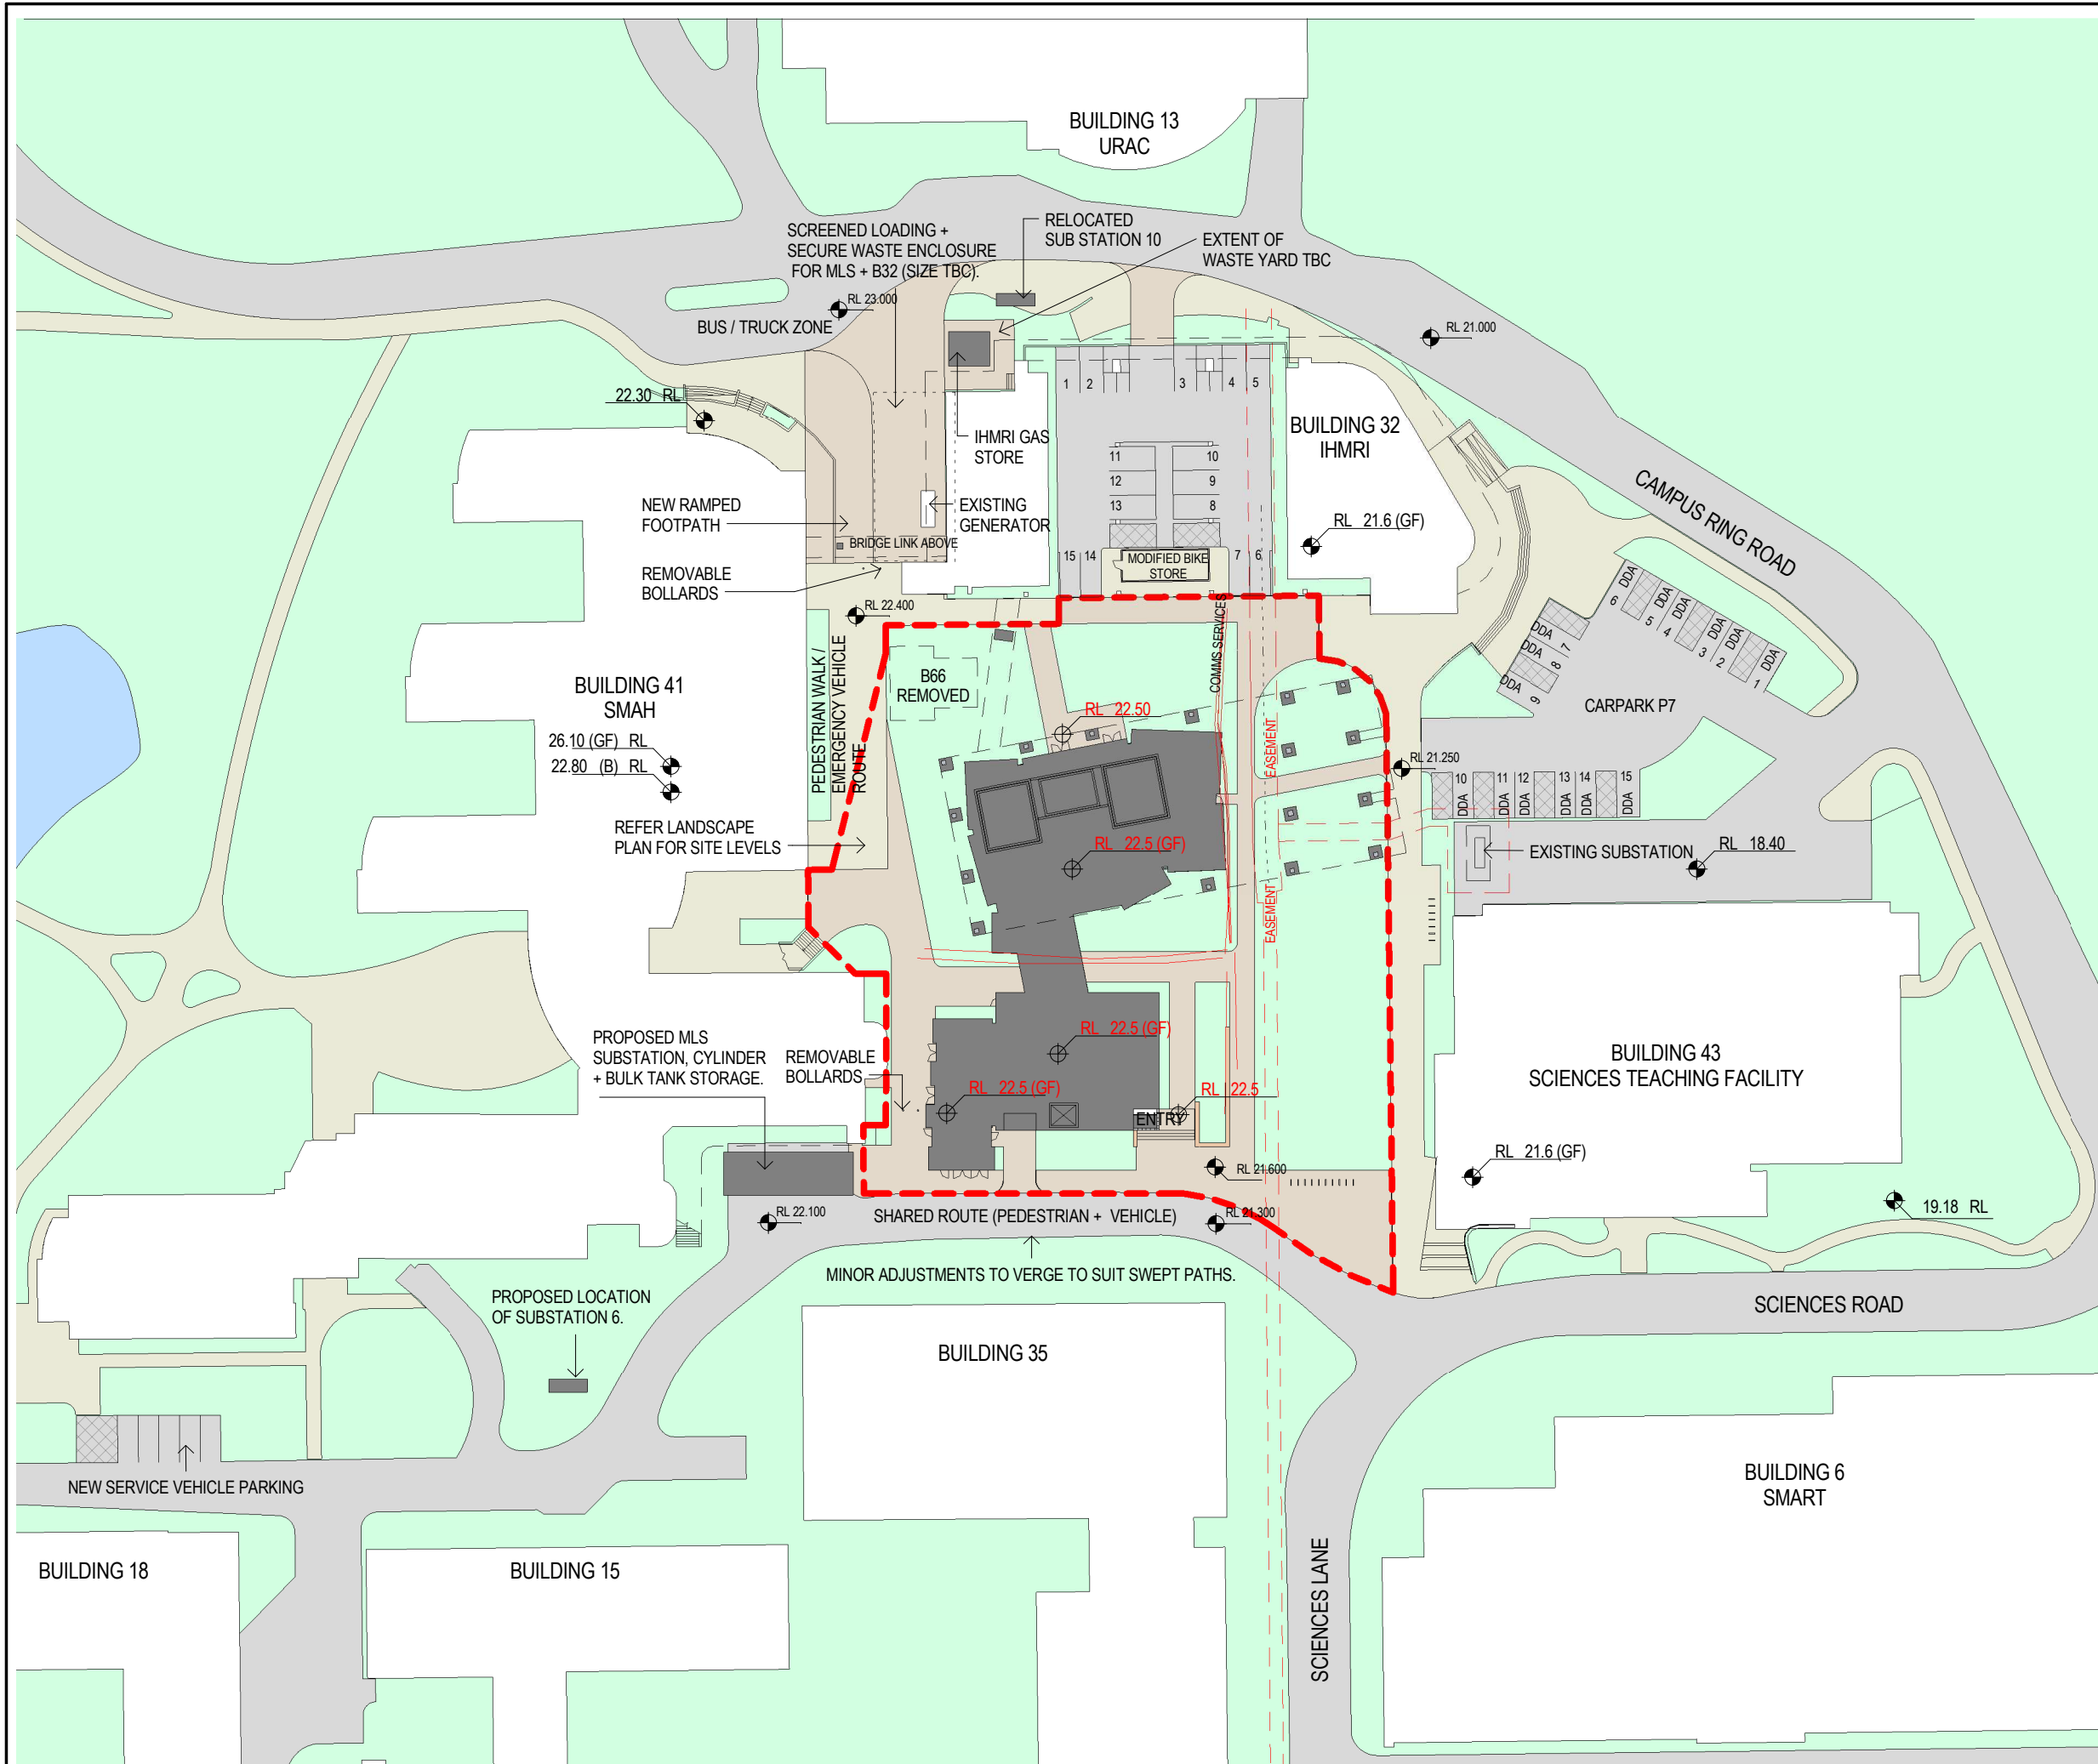

NOTES:

A	10.05.17	PP JB	MS	VL	SSDA
REV	DATE	DRAWN	REV'D	APP'D	AMENDMENT

CLIENT

UNIVERSITY
OF WOLLONGONG
AUSTRALIA

JACOBS

Tel: +61 3 8668 3000
Fax: +61 3 8668 3001
Web: www.jacobhsskm.com

PROJECT
MOLECULAR + LIFE SCIENCES BUILDING

	DRAWING STATUS
--	----------------

DRAWN JB PP		DRAWING CHECK PB NS	
DESIGNED JACOBS DCM		DESIGN REVIEW VL WP	
REVIEWED			DATE
APPROVED			DATE

DRAWING No.
IA126000-00SD-RB-DRG-0100

	RE
	A