


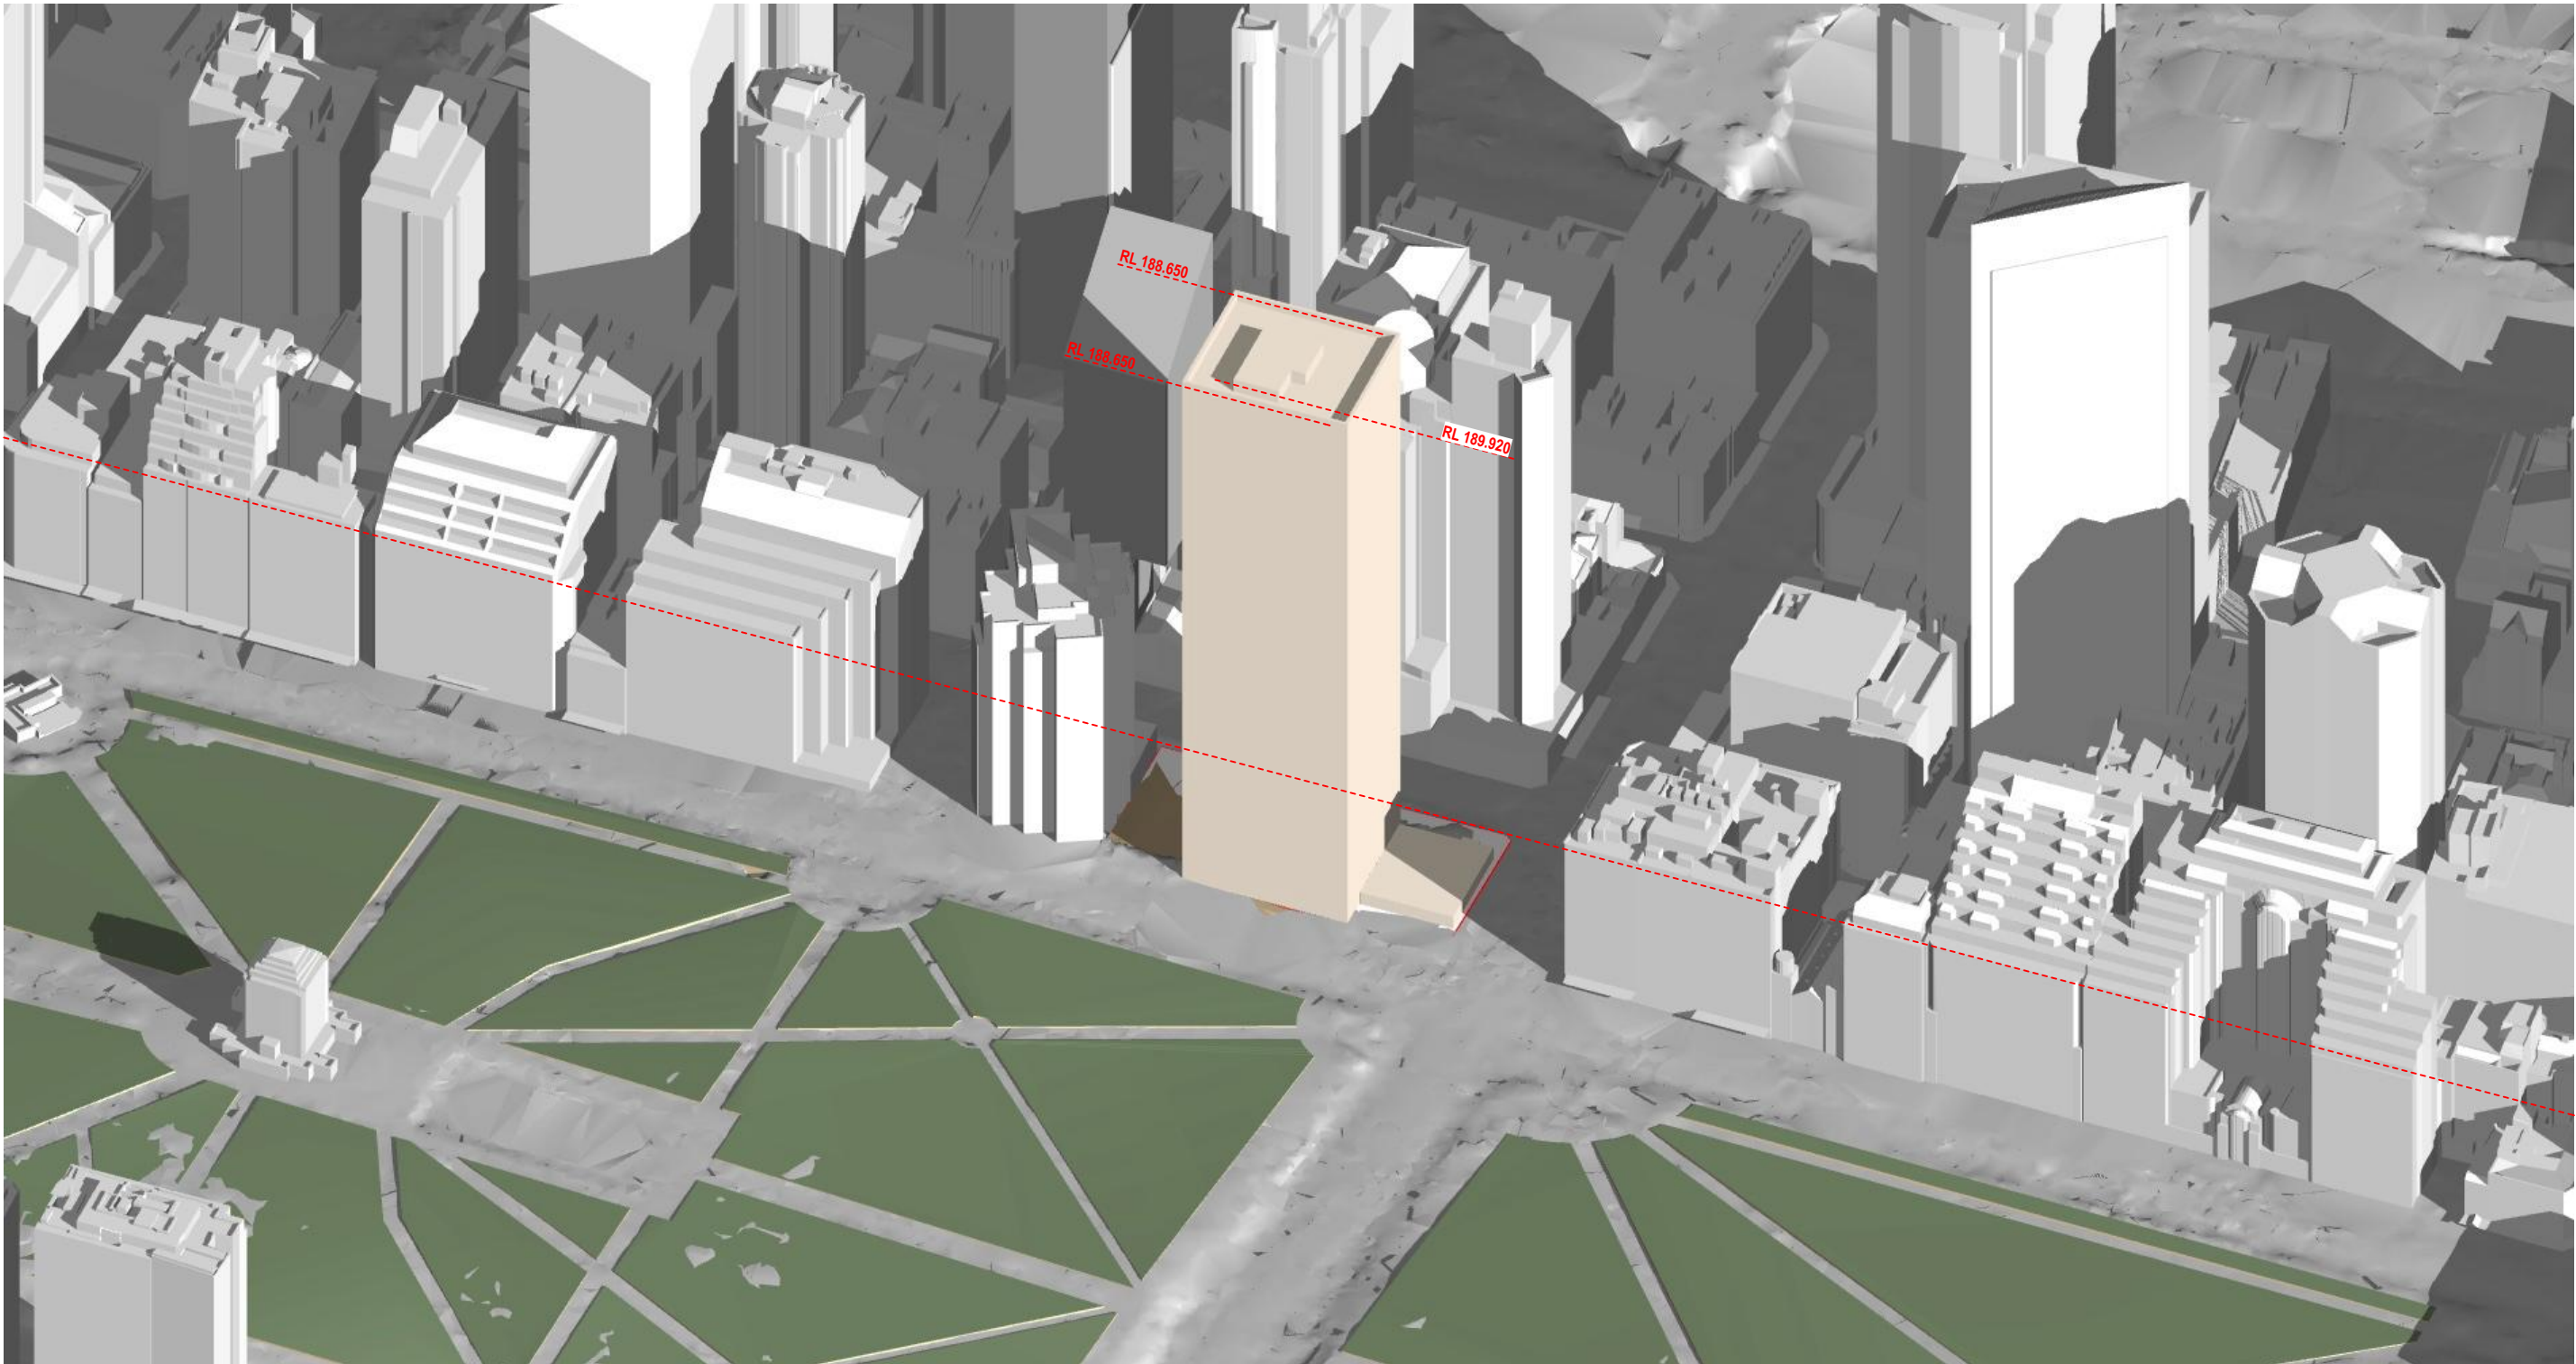

EXISTING VOLUME - NORTYH-SOUTH AXONOMETRIC VIEW WITH CONTEXT | ELIZABETH STREET