



PUBLIC DOMAIN PLANT LIST

The public domain will utilise predominantly native plants that can tolerate low water and harsh wind conditions from the harbour. *Ficus benjamina* is used through the TSL for its clear trunk and clean canopy while it's proven hardiness to tollerat high wind conditions within the link.

Planters will consist of small trees to help seperate spaces while still allowing transparency so as not to disturb important views.

Trees

Image	Species	Common Name	Mature Height	Mature Spread
01	<i>Elaeocarpus emundii</i>	Smooth Quandong	10m	7.0m
02	<i>Ulmus parvifolia 'Todd'</i>	Chinese Elm		

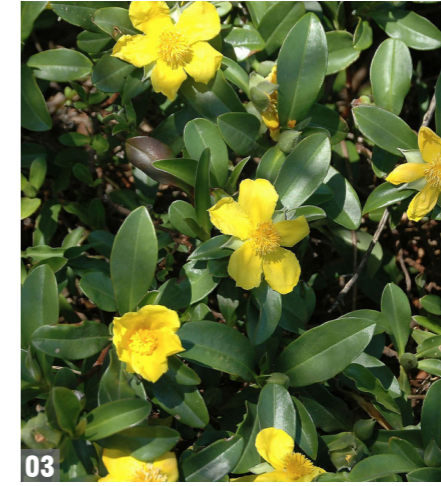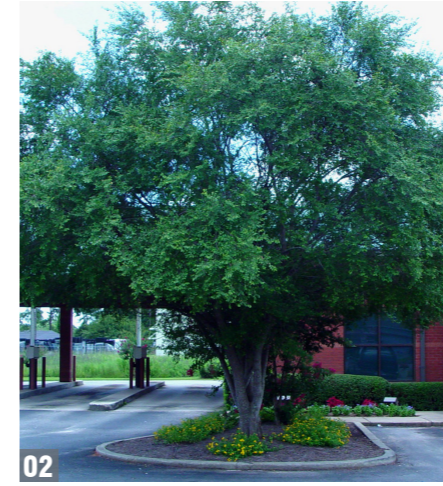


Shrubs + Groundcovers

Image	Species	Common Name	Mature Height	Mature Spread
03	<i>Hibbertia scandens</i>	Golden Guinea Flower	0.5m	3.0m
04	<i>Liriope muscari 'Amethyst'</i>	Liriope Amethyst	0.4m	0.4m
05	<i>Lomandra longifolia 'Tanika'</i>	Lomandra	0.6m	0.6m
06	<i>Pennisetum alopecuroides</i>	Fountain Grass	1.0m	1.0m
07	<i>Cycas revoluta</i>	Sago Palm	1.5m	1.5m
08	<i>Philodendron 'Xanadu'</i>	Xanadu	.75m	.75m



GREEN WALLS NORTH ELEVATION & PLANT LIST


Image	Species	Common Name	Mature Height	Mature Spread
01	<i>Barleria obtusa</i> 'Purple Gem'	Bush Violet	0.2m	0.15m
02	<i>Begonia</i> 'Dragon Wing'	Dragon Wing Begonia	0.25m	0.2m
03	<i>Brunfelsia australis</i> (dwarf)	Dwarf Yesterday	0.6m	0.4m
04	<i>Chloriophytum variegatum</i>	Spider Grass	0.25m	0.2m
05	<i>Disphyma crassifolium</i>	Round Leaf Pigface	0.15m	0.4m
06	<i>Drosanthemum hispedulum</i>	Ice Plant	0.15m	0.4m
07	<i>Ficus</i> 'Green Island'	Green Island Ficus	0.3m	0.3m
08	<i>Ophiopogon jaburan</i> 'Variegata'	Ribbon Grass	0.25m	0.2m
09	<i>Convolvulus sabatius</i>	Ground Morning Glory	0.3m	0.2m
10	<i>Geranium solanderi</i>	Native geranium	0.45m	0.3m
11	<i>Lomandra</i> 'Lime Wave'	Lomandra Lime Wave	0.45m	0.3m
12	<i>Melaleuca thymifolia</i> 'Cotton Candy'	Cotton Candy	0.6m	0.3m
13	<i>Myoporum parvifolium</i>	Creeping Boobialla	0.25m	0.4m

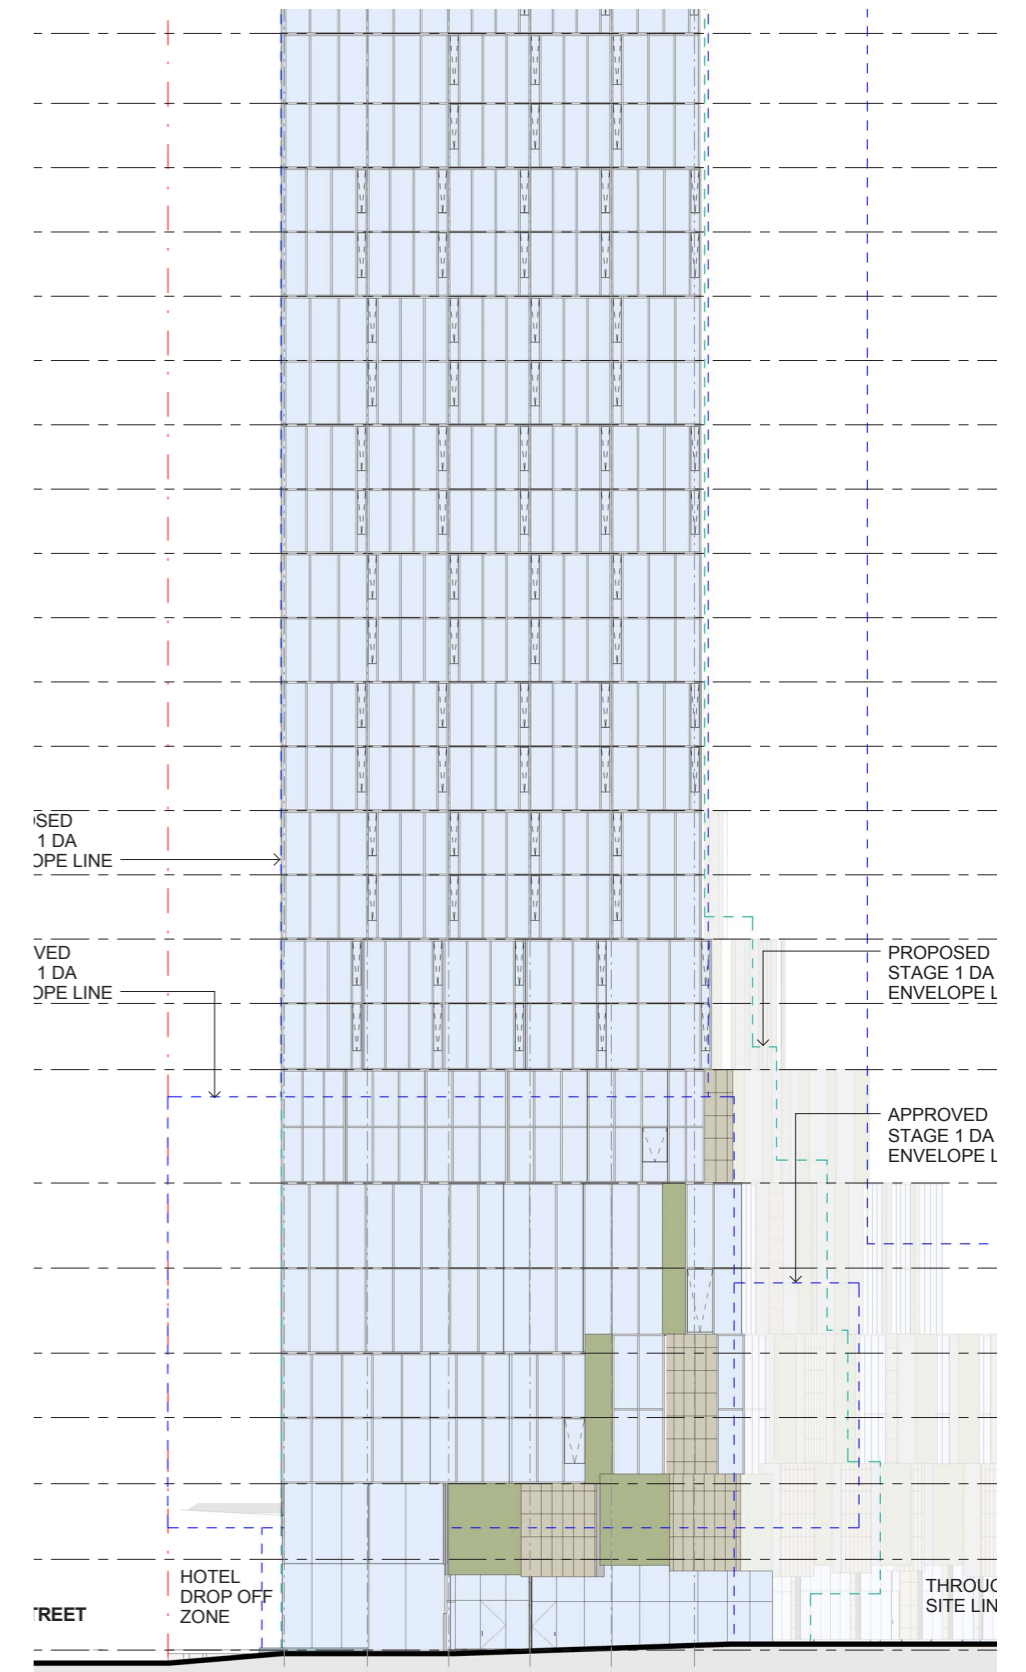

Architectural Elevation
by CRONE & KKA

GREEN WALLS WEST ELEVATION & PLANT LIST

Image	Species	Common Name	Mature Height	Mature Spread
01	<i>Convolvulus sabatius</i>	Ground Morning Glory	0.2m	0.3m
02	<i>Dianella 'King Alfred'</i>	Dianella King Alfred	0.3m	0.2m
03	<i>Euphorbia Milli</i>	Crown of Thorns	0.4m	0.3m
04	<i>Euphorbia millii yellow</i>	Crown of Thorns	0.4m	0.3m
05	<i>Iresine herbstii</i>	Bloodleaf	0.45m	0.3m
06	<i>Lomandra 'Lime Wave'</i>	Lomandra Lime Wave	0.45m	0.3m
07	<i>Melaleuca thymifolia 'Cotton Candy'</i>	Cotton Candy	0.6m	0.3m
08	<i>Neomarica caerulea</i>	Walking Iris	0.3m	0.2m
09	<i>Tradescantia 'Batchelor Buttons'</i>	Spider Wort	0.15m	0.4m
10	<i>Tradescantia 'Green Leaf'</i>	Wandering Jew	0.15m	0.4m

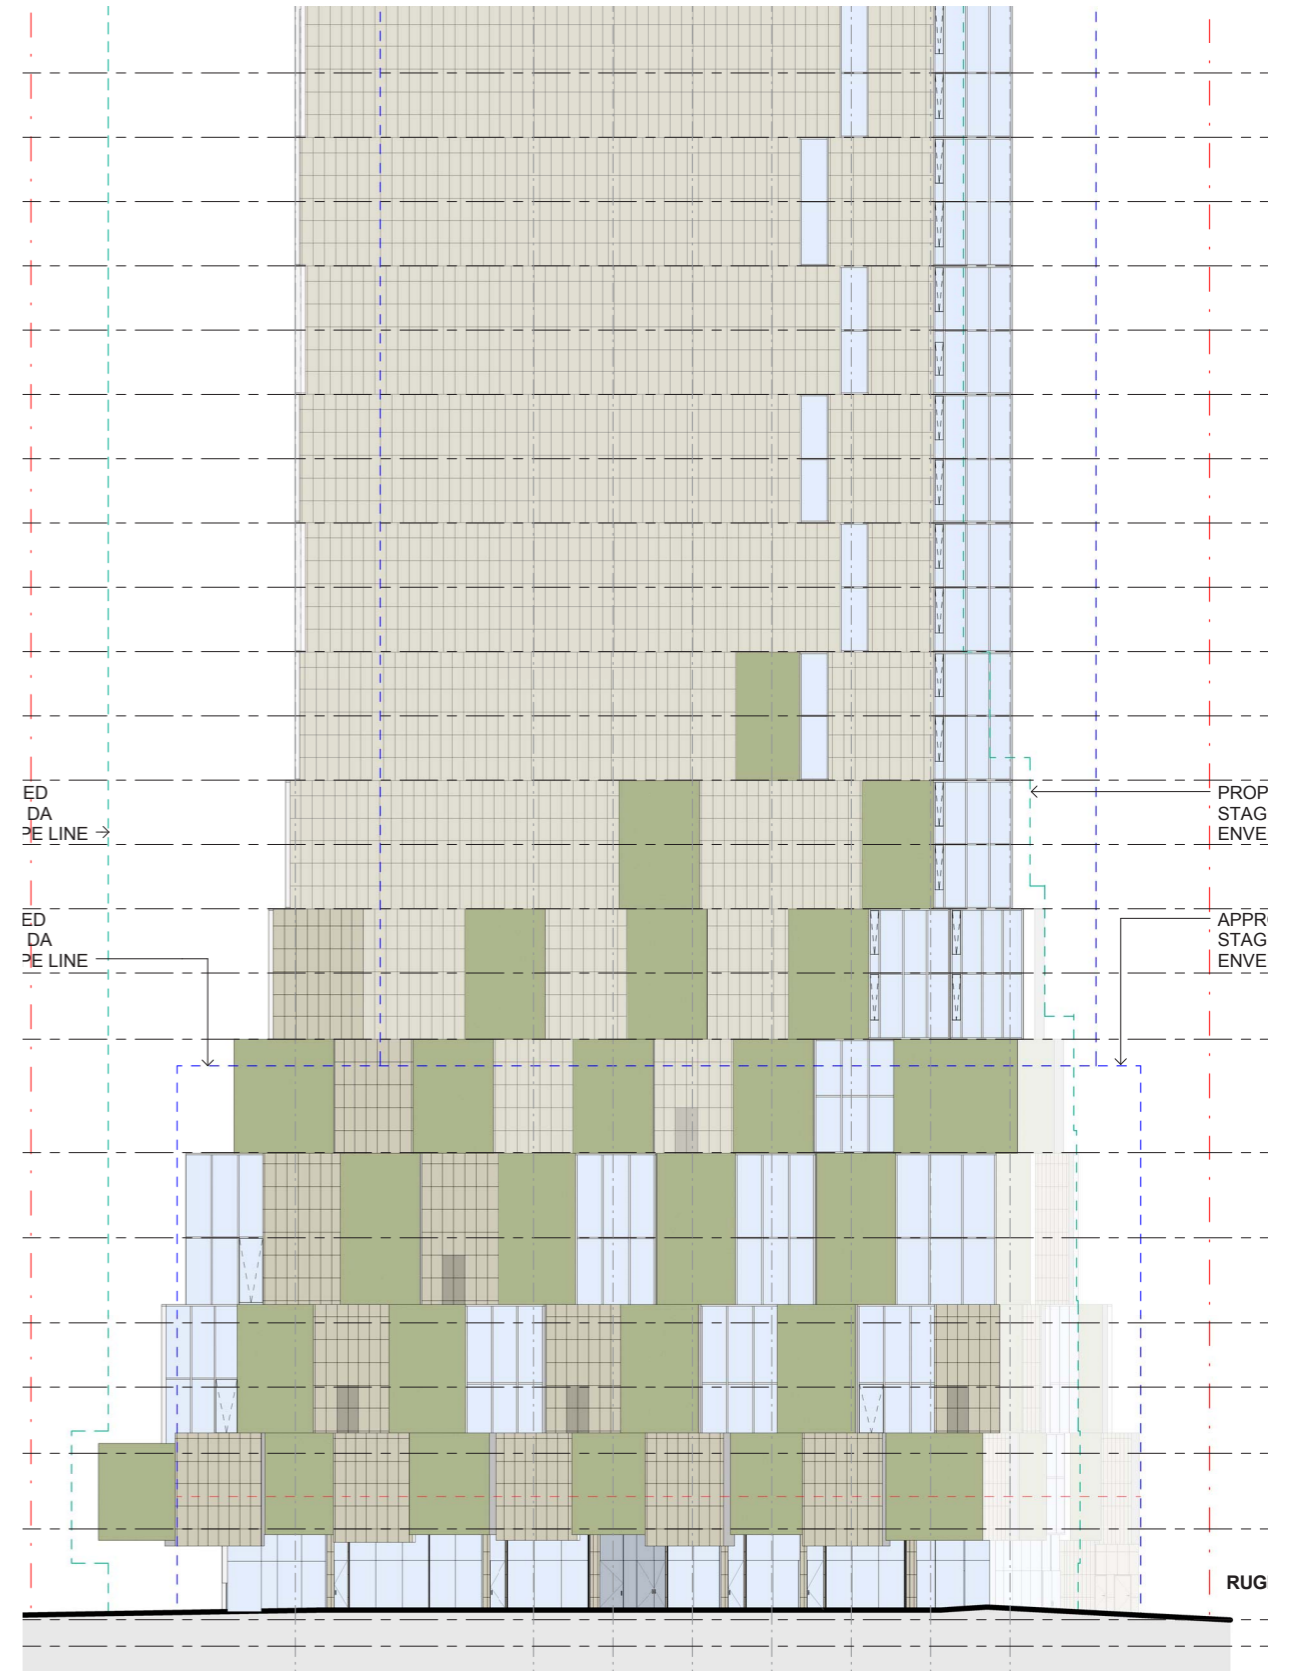


Architectural Elevation
by CRONE & KKA

GREEN WALLS SOUTH ELEVATION & PLANT LIST

Shrubs + Groundcovers

Image	Species	Common Name	Mature Height	Mature Spread
01	<i>Peperomia 'Green'</i>		0.1m	0.3m
02	<i>Philodendron 'Hope'</i>	<i>Hope Philodendron</i>	0.8m	0.4m
03	<i>Philodendron 'Xanadu'</i>	<i>Xanadu</i>	0.8m	0.4m
04	<i>Philodendron cordatum</i>	<i>Heart Leafed Ivy</i>	0.15m	0.3m
05	<i>Plectranthus 'Creeping Charlie'</i>	<i>Swedish Ivy</i>	0.15m	0.2m
06	<i>Reineckia carnea</i>	<i>Chinese Reineckia</i>	0.3m	0.2m
07	<i>Scindapsus 'Aureumv'</i>	<i>Golden Pothos</i>	0.15m	0.3m
08	<i>Soleirolia soleirolii</i>	<i>Baby's Tears</i>	0.15m	0.2m
09	<i>Tillandsia species</i>	<i>Spanish Moss</i>	0.1m	0.3m

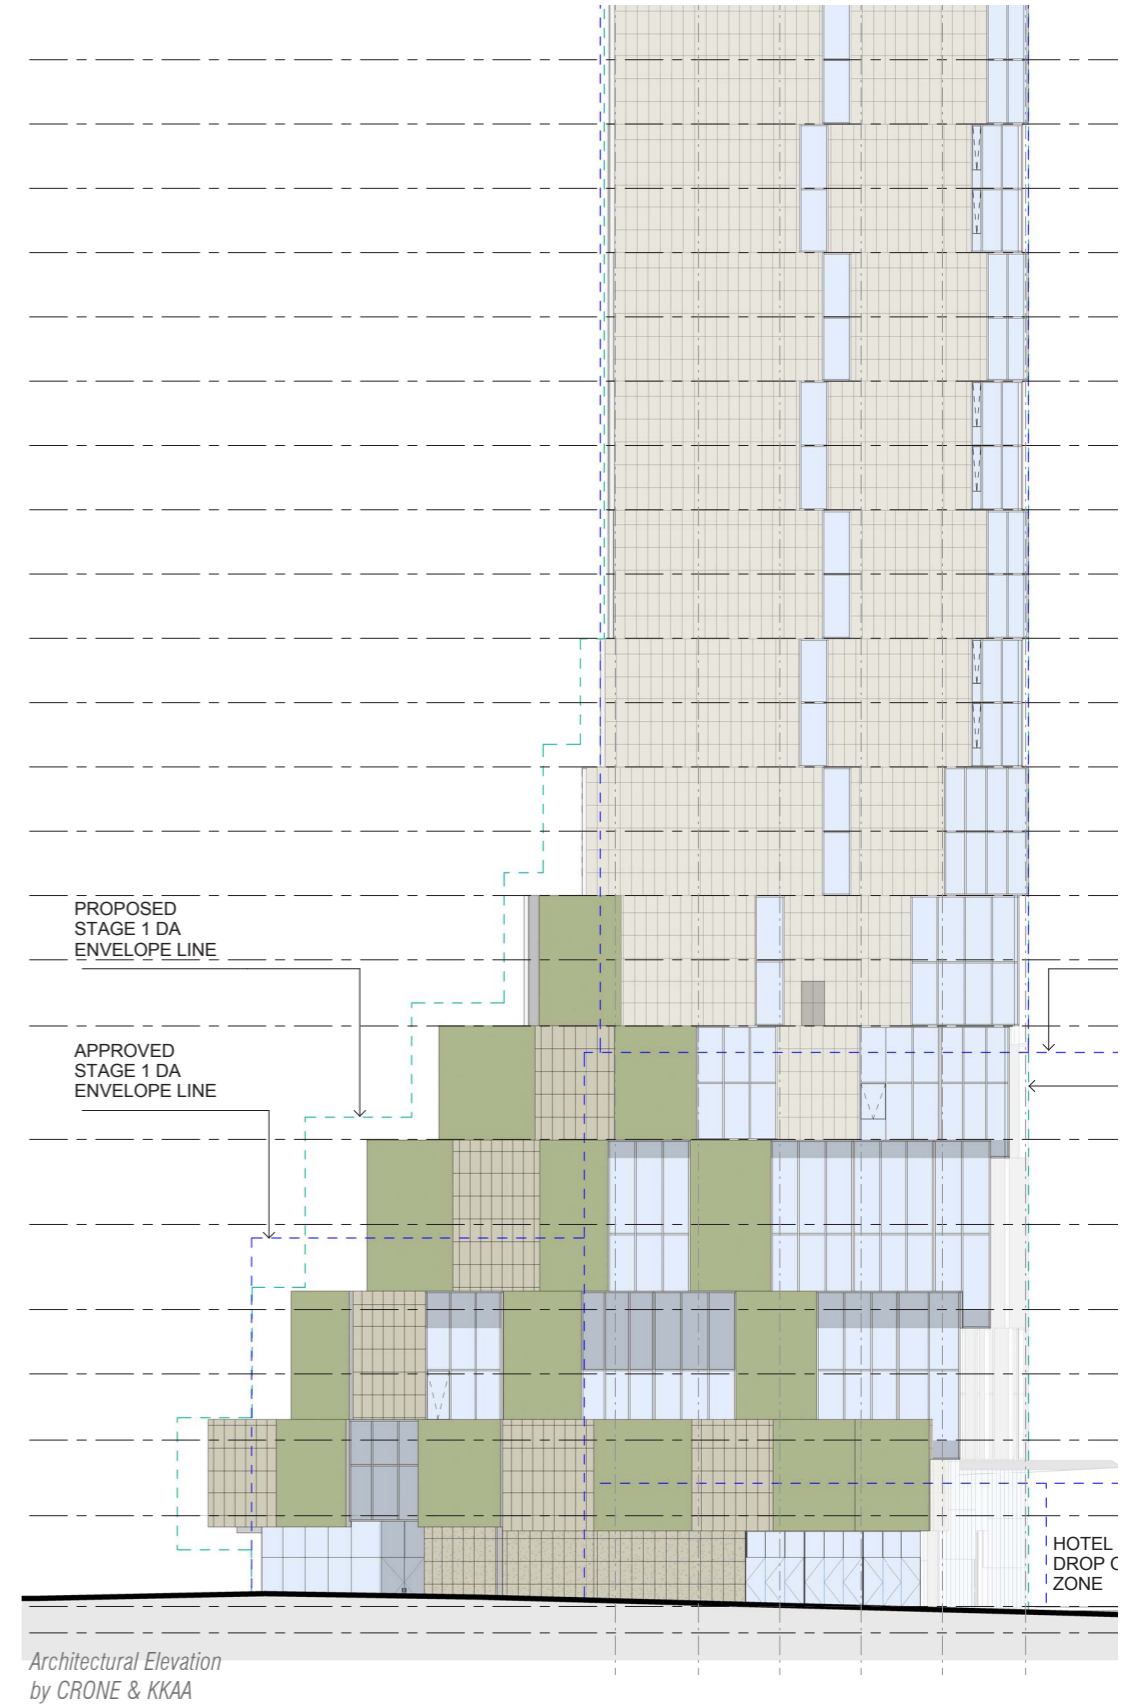

VEGETATED TERRACES CONCEPT PLAN + PLANT LIST

Grasses + Groundcoverers - North



Image	Species	Common Name	Mature Height	Mature Spread
-	<i>Myoporum parvifolium</i>	Boobalia	0.1m	1.0m
01	<i>Phormium tenax</i> 'Platts Black'	New Zealand Flax	1.2m	1.2m
-	<i>Casurina</i> 'Cousin It'	Prostrate Casurina	0.1m	1.5m
-	<i>Geranium solanderi</i>	Australian Cranesbill	0.4m	0.3m
-	<i>Liriope muscari</i>	Lily Turf	0.4m	0.4m
-	<i>Melaleuca thymifolia</i> 'Cotton Candy'	Honey Myrtle	1.0m	1.5m
-	<i>Reineckia carnea</i>	Reineckia	0.5m	0.3m
02	<i>Russelia equisetiformis</i> 'Red'	Fountain Bush	1.8m	4.0m
-	<i>Nadina</i> 'Gulf Stream'	Gulf Stream	1.2m	0.9m

Grasses + Groundcovers - West

Image	Species	Common Name	Mature Height	Mature Spread
-	<i>Hibbertia scandens</i>	Golden Guinea Flower	0.5m	0.3m
-	<i>Lampranthus aurantiacus</i>	Trailing Ice Plant	0.4m	0.9m
-	<i>Pelargonium hortorum</i>	Bedding Geranium	0.5m	0.3m
-	<i>Carissa grandiflora</i> 'Prostrata'	Natal Plum	0.9m	1.2m
-	<i>Russelia equisetiformis</i> 'Yellow'	Fountain Bush	0.9m	0.9m
-	<i>Westringia fruticosa</i> 'Mundii'	Coastal Rosemary	1.0m	0.6m


Grasses + Groundcovers - Roof

Image	Species	Common Name	Mature Height	Mature Spread
03	<i>Aptenia cordifolia</i>	Heartleaf Iceplant	0.2m	0.6m
-	<i>Carpobrotus glaucescens</i>	Native Pig Face	0.2m	2.0m
-	<i>Gazania tomentosa</i> 'Tiny Tom'	Tiny Tom	0.3m	1.5m
-	<i>Lomandra fluviatillis</i> 'Shara'	Matt Rush	0.9m	0.9m
-	<i>Lomandra longifolia</i> 'Tanika'	Matt Rush	0.9m	0.9m
-	<i>Myoporum parvifolium</i>	Boobalia	0.1m	1.0m
-	<i>Westringia fruticosa</i> 'Mundi'	Mundi	1.0m	0.6m
-	<i>Phormium tenax</i> 'Platts Black'	New Zealand Flax	1.2m	1.2m
-	<i>Aptenia cordifolia</i>	Heartleaf Ice Plant	0.2m	0.6m
-	<i>Carpobrotus glaucescens</i>	Native Pig Face	0.2m	0.2m

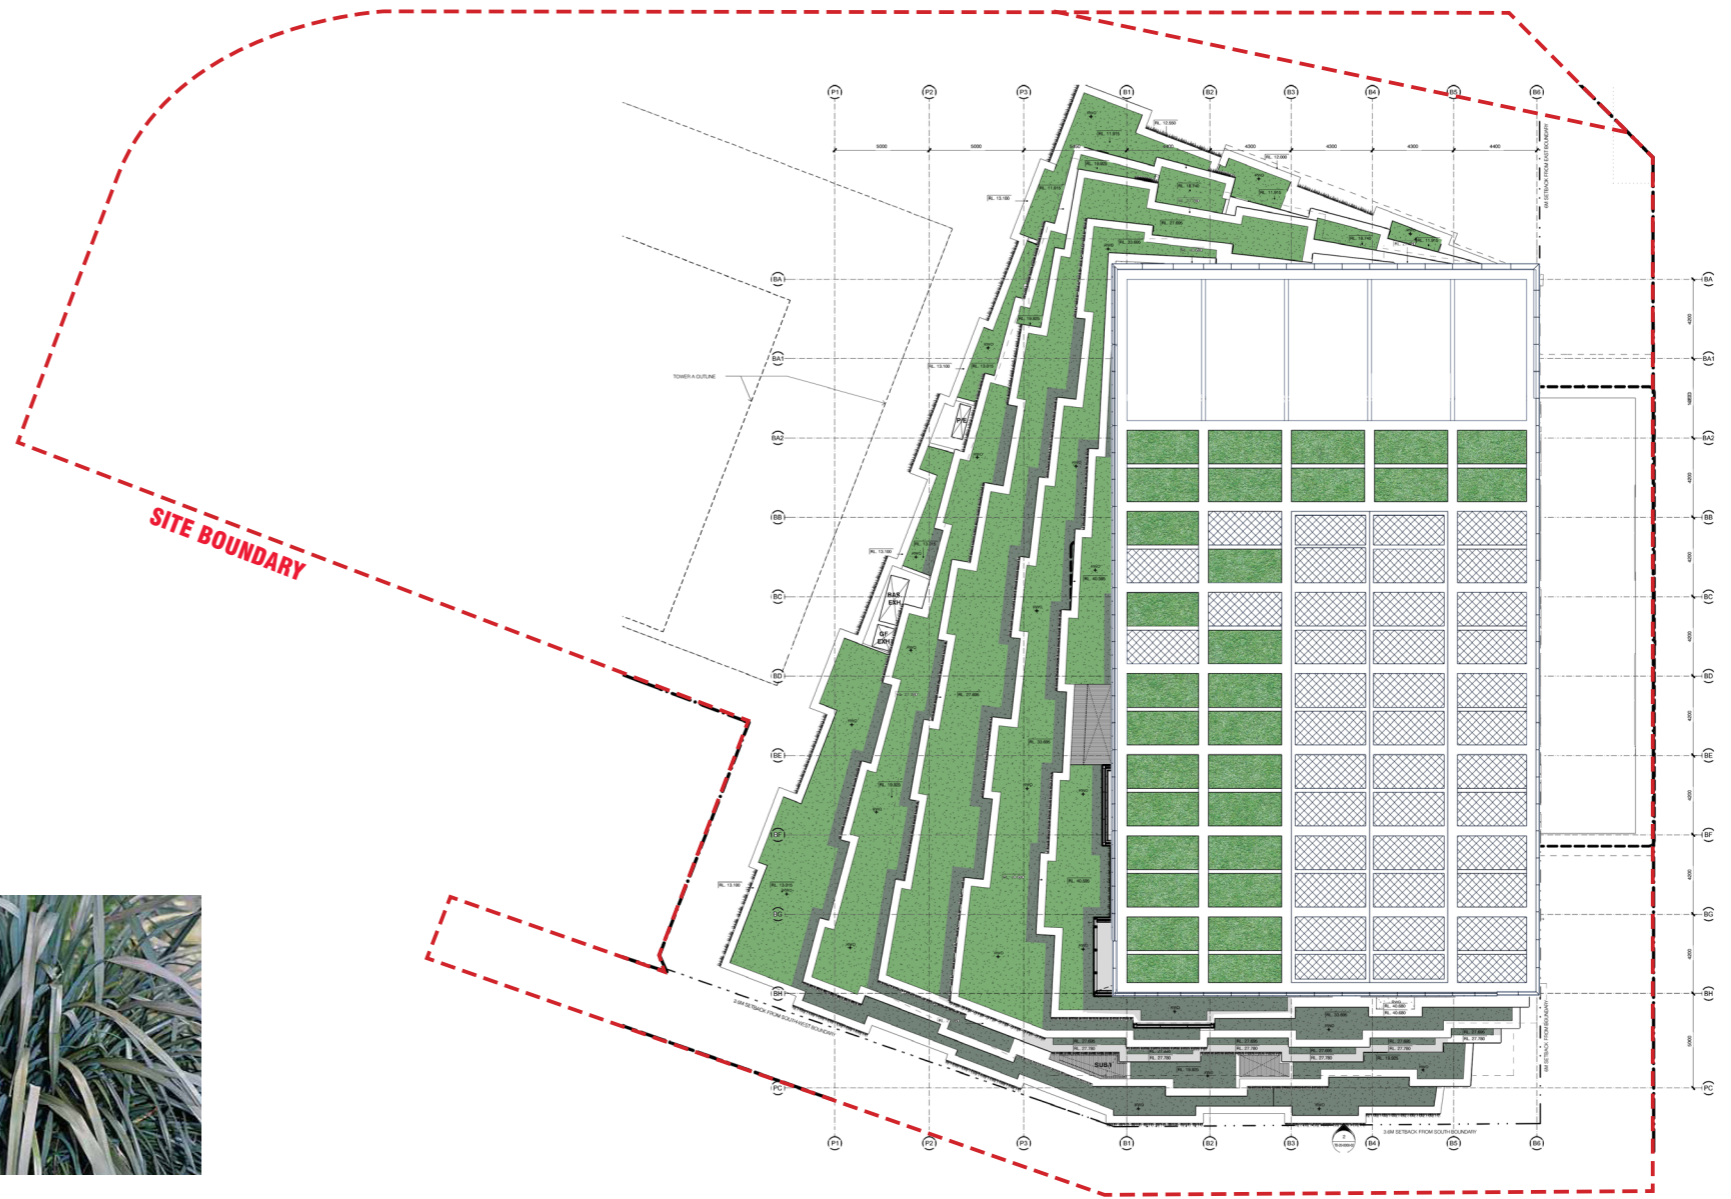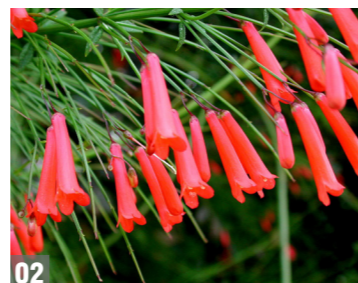


1:400 @ A3


VEGETATED TERRACES LEVEL PLANS

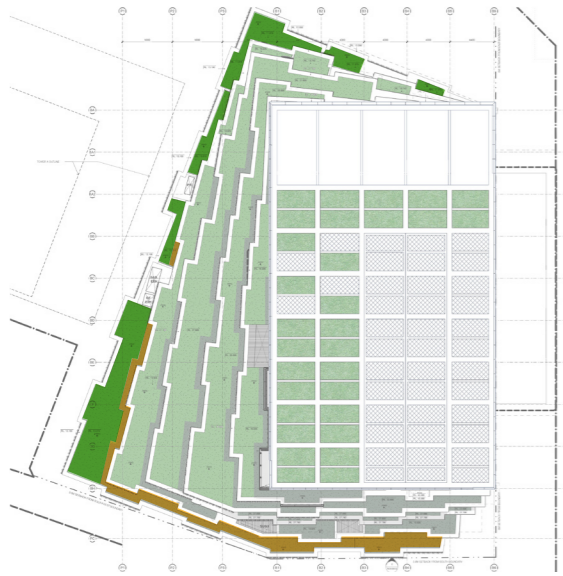


LEVEL 01 - POOL & SPA

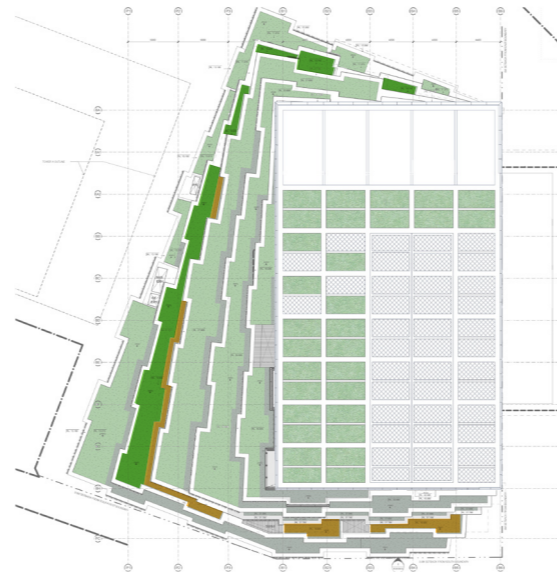


LEVEL 03 - GRAND BALLROOM

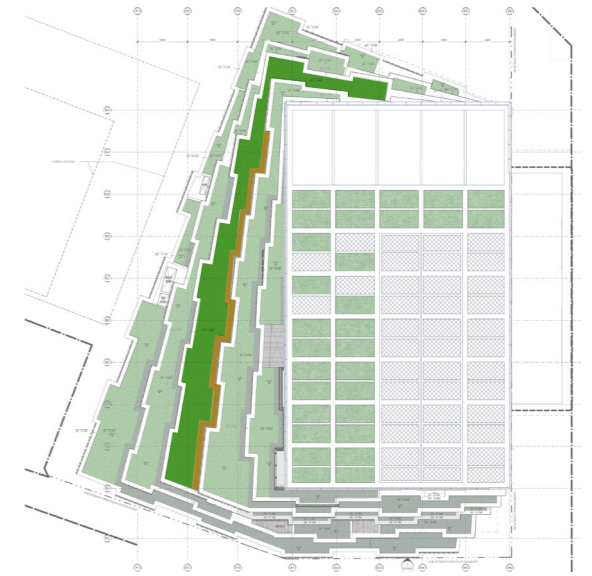


LEVEL 04 - ALL DAY DINING

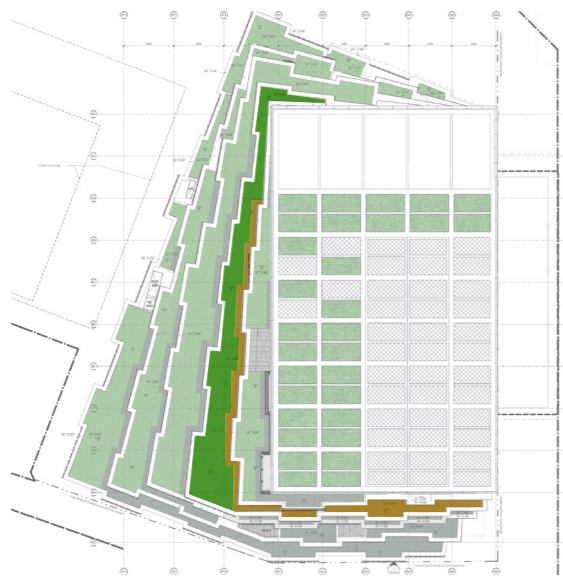


LEVEL 05 - OFFICE & PLANT

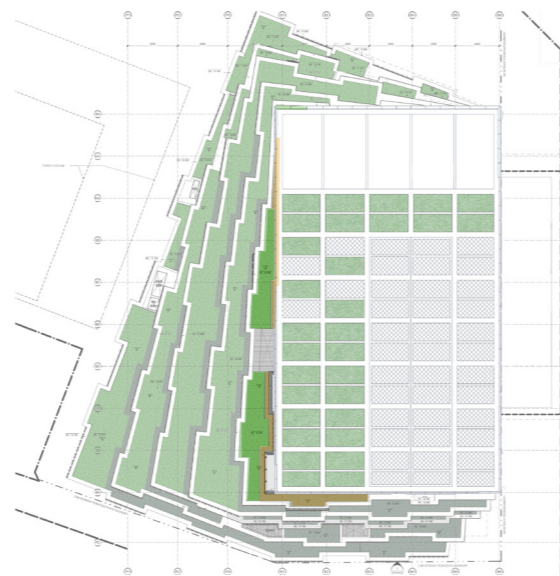

LEVEL 07 - HOTEL STANDARD

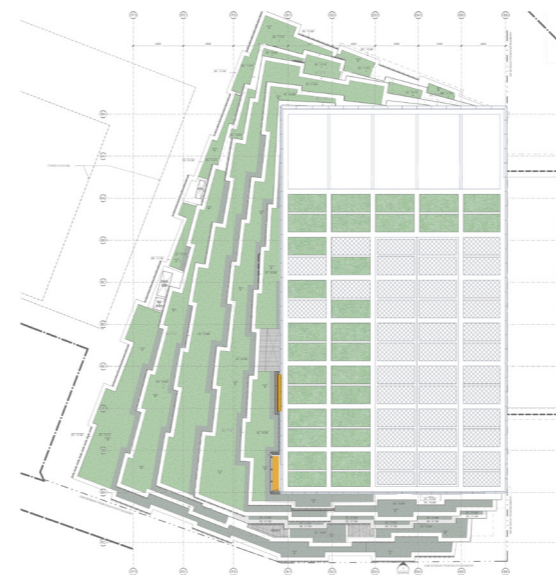

LEVEL 09 - HOTEL STANDARD

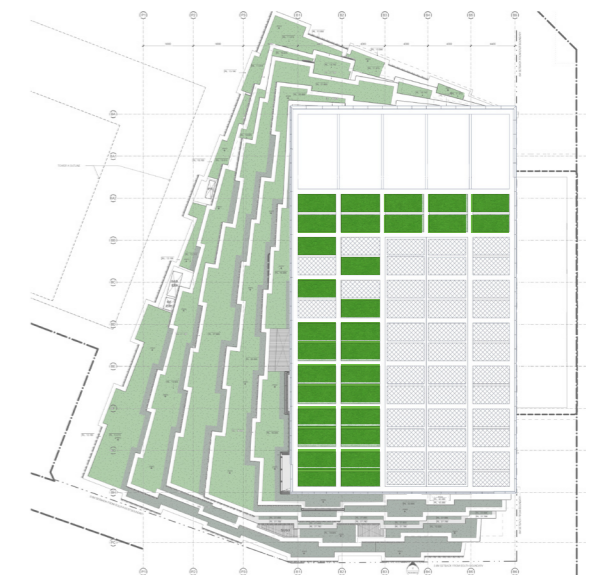

ROOF LEVEL

MATERIALS

Materials have been selected to ensure a seamless transition between the surrounding CoS palette and new Architecture. The main pavement is to be Austral Black as per the CoS standards. Rugby Place uses a cobble in Austral Black to create a subtle change while maintaining the CoS floor throughout the design.

SURFACES

- 1. Main Paver: Austral Black (Setout as per CoS standard detail 2.2.1)
- 2. Austral Black Cobble (Rugby PI)
- 3. S/S Tree Grate
- 4. Brass Tactiles



1



2



3



4

VERTICAL ELEMENTS

- 5. Brass Trench Grate
- 6. Brass Handrails



5



6