

PUBLIC DOMAIN PLANT LIST

The public domain will utilise predominantly native plants that can tolerate low water and harsh wind conditions from the harbour. *Ficus benjamina* is used through the TSL for its clear trunk and clean canopy while it's proven hardiness to tollerat high wind conditions within the link.

Planters will consist of small trees to help seperate spaces while still allowing transparency so as not to disturb important views.

Trees

Image	Species	Common Name	Mature Height	Mature Spread
01	<i>Lagerstroemia indica</i> 'Natchez'	Crepe Myrtle	6m	4.0m
02	<i>Ficus benjamina</i>	Weeping Fig	8-15m	10.0m
03	<i>Elaeocarpus reticulatus</i>	Blue Berry Ash	10m	7.0m




Shrubs + Groundcovers

Image	Species	Common Name	Mature Height	Mature Spread
	<i>Acanthus mollis</i>	Oyster Plant	1.0m	1.0m
04	<i>Aechmea chantinii</i>	Bromeliad	0.5m	0.5m
05	<i>Acacia cognata</i>	Lime Light Acacia	0.5m	0.5m
	<i>Ajuga reptans</i> 'Caitlins Giant'	Bugdichonle	0.2m	0.15m
06	<i>Aspidistra elatior</i>	Cast Iron Plant	1.0m	0.5m
	<i>Casuarina</i> 'Cousin It'	Prostrate Casuarina	0.1m	1.5m
07	<i>Dichondra argentea</i>	Silver Falls	0.2m	1.0m
	<i>Helleborus orientalis</i>	Lenten Rose	0.5m	0.5m
08	<i>Hibbertia scandens</i>	Golden Guinea Flower	0.5m	3.0m
09	<i>Hosta</i> ssp.	Variegated Hosta	0.8m	1.5m
10	<i>Liriope muscari</i> 'Amethyst'	Liriope Amethyst	0.4m	0.4m
11	<i>Russelia equisetiformis</i>	Fountain Bush	1.5m	2.4m
12	<i>Tradescantia spathacea</i>	Rhoeo	0.3m	0.8m



GREEN WALLS NORTH ELEVATION & PLANT LIST


Image	Species	Common Name	Mature Height	Mature Spread
01	<i>Barleria obtusa</i> 'Purple Gem'	Bush Violet	0.2m	0.15m
02	<i>Begonia</i> 'Dragon Wing'	Dragon Wing Begonia	0.25m	0.2m
03	<i>Brunfelsia australis</i> (dwarf)	Dwarf Yesterday	0.6m	0.4m
04	<i>Chloriophytum varigatum</i>	Spider Grass	0.25m	0.2m
05	<i>Disphyma crassifolium</i>	Round Leaf Pigface	0.15m	0.4m
06	<i>Drosanthemum hispedulum</i>	Ice Plant	0.15m	0.4m
07	<i>Ficus</i> 'Green Island'	Green Island Ficus	0.3m	0.3m
08	<i>Ophiopogon jaburan</i> 'Variegata'	Ribbon Grass	0.25m	0.2m
09	<i>Convolvulus sabatius</i>	Ground Morning Glory	0.3m	0.2m
10	<i>Geranium solanderi</i>	Native geranium	0.45m	0.3m
11	<i>Lomandra</i> 'Lime Wave'	Lomandra Lime Wave	0.45m	0.3m
12	<i>Melaleuca thymifolia</i> 'Cotton Candy'	Cotton Candy	0.6m	0.3m
13	<i>Myoporum parvifolium</i>	Creeping Boobialla	0.25m	0.4m

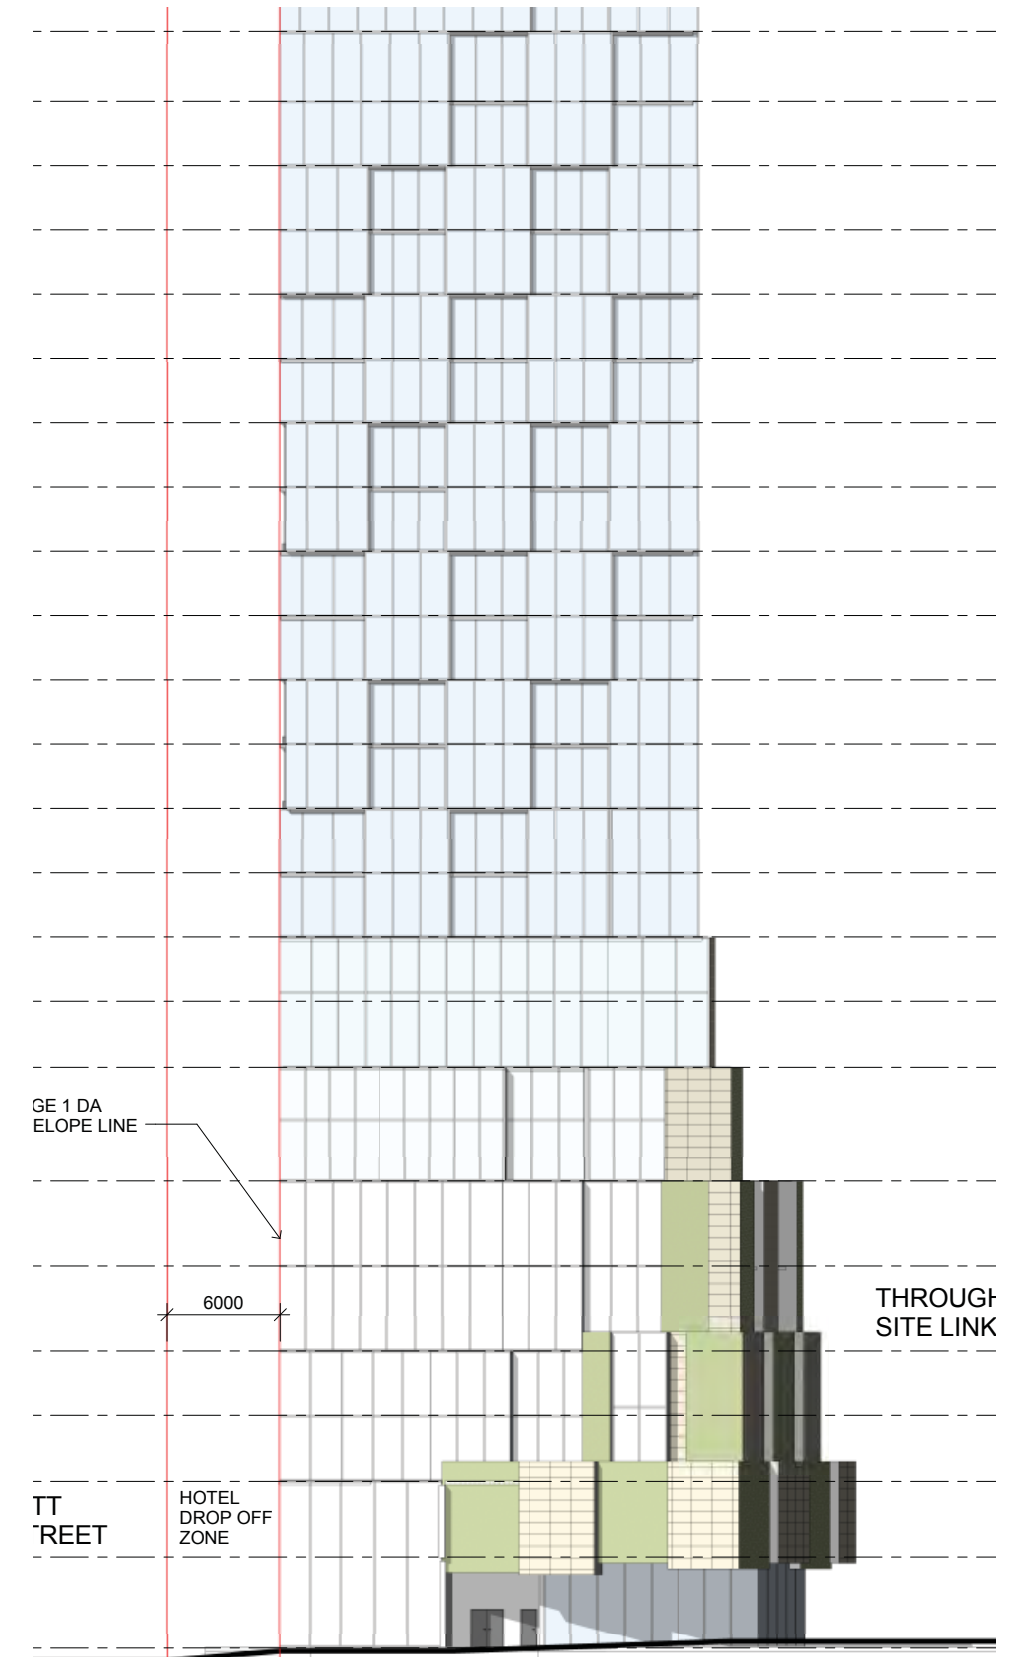

Architectural Elevation
by CRONE & KKA

GREEN WALLS WEST ELEVATION & PLANT LIST

Image	Species	Common Name	Mature Height	Mature Spread
01	<i>Convolvulus sabatius</i>	Ground Morning Glory	0.2m	0.3m
02	<i>Dianella 'King Alfred'</i>	Dianella King Alfred	0.3m	0.2m
03	<i>Euphorbia Milli</i>	Crown of Thorns	0.4m	0.3m
04	<i>Euphorbia millii yellow</i>	Crown of Thorns	0.4m	0.3m
05	<i>Iresine herbstii</i>	Bloodleaf	0.45m	0.3m
06	<i>Lomandra 'Lime Wave'</i>	Lomandra Lime Wave	0.45m	0.3m
07	<i>Melaleuca thymifolia 'Cotton Candy'</i>	Cotton Candy	0.6m	0.3m
08	<i>Neomarica caerulea</i>	Walking Iris	0.3m	0.2m
09	<i>Tradescantia 'Batchelor Buttons'</i>	Spider Wort	0.15m	0.4m
10	<i>Tradescantia 'Green Leaf'</i>	Wandering Jew	0.15m	0.4m

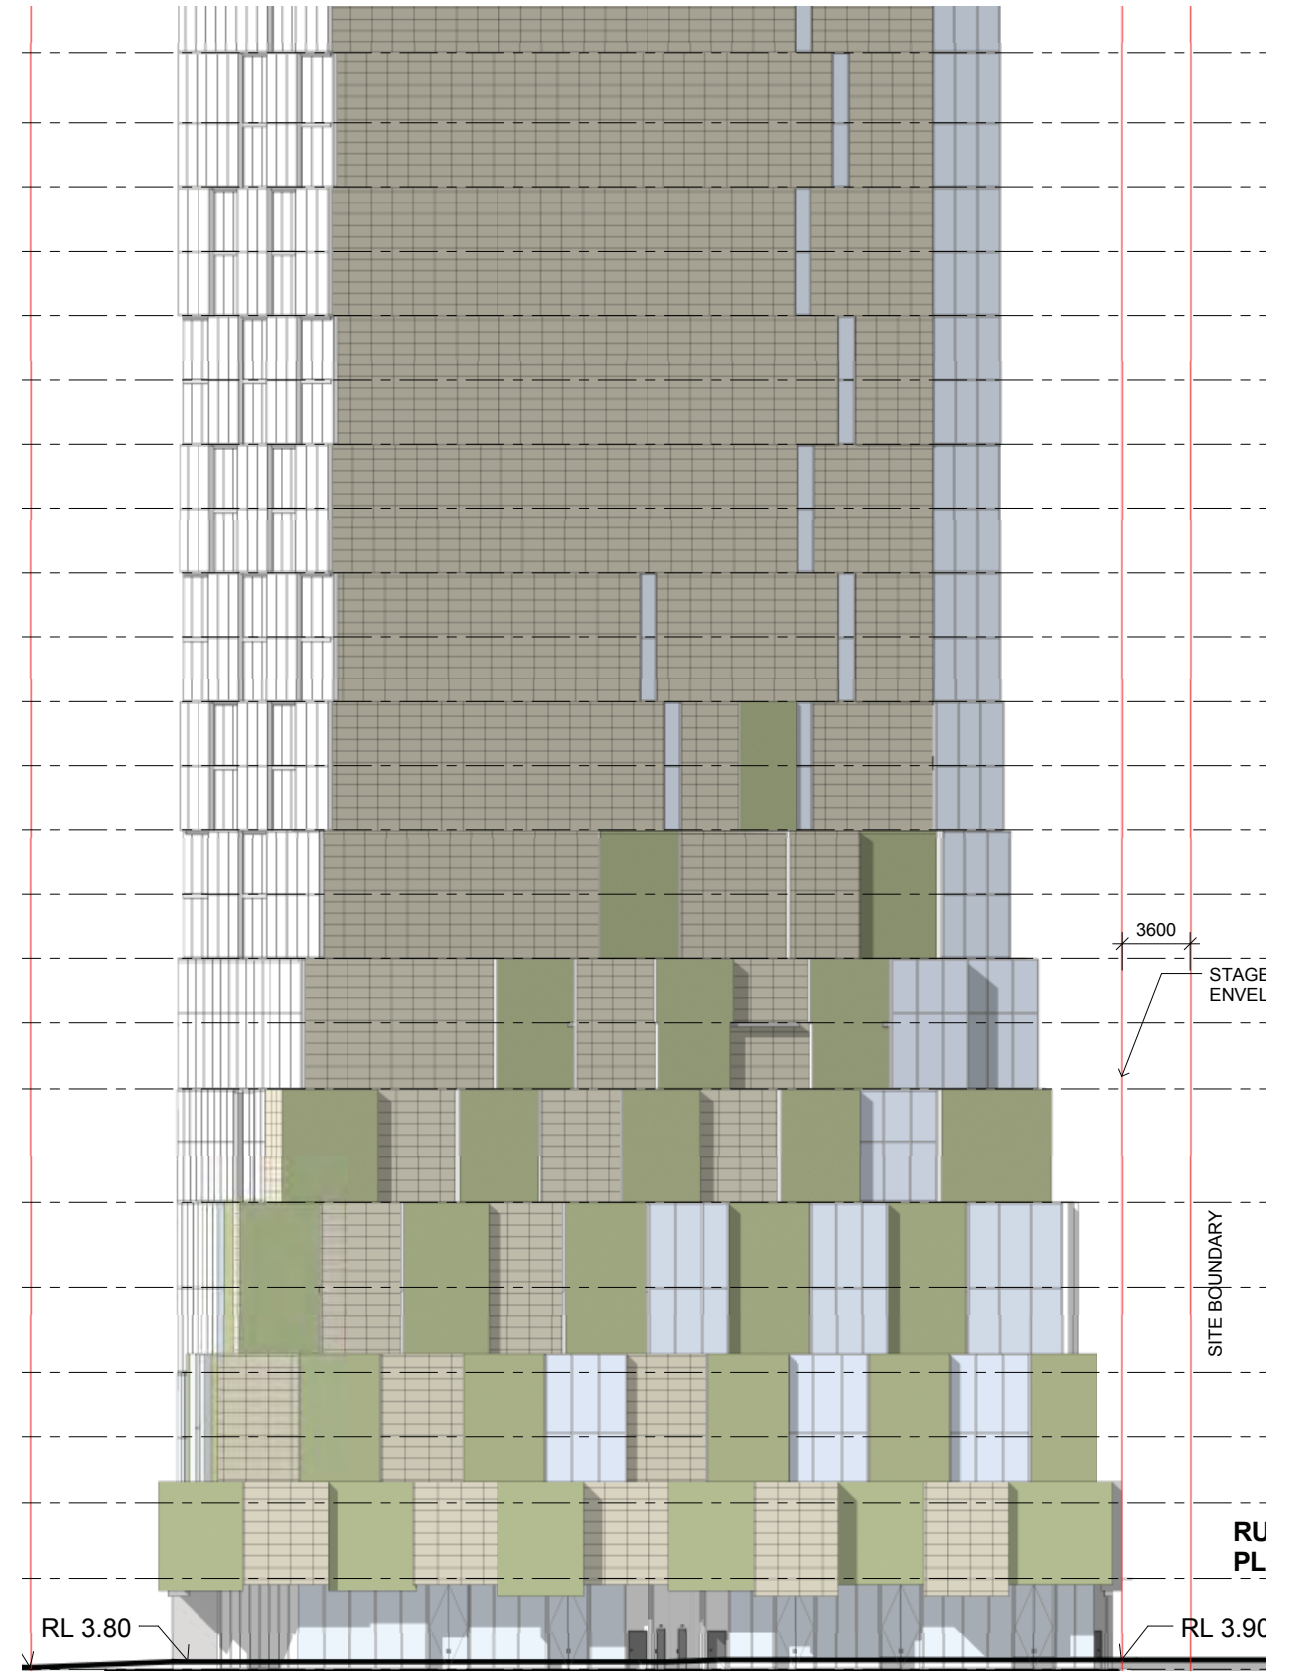


Architectural Elevation
by CRONE & KKA

GREEN WALLS SOUTH ELEVATION & PLANT LIST

Shrubs + Groundcovers

Image	Species	Common Name	Mature Height	Mature Spread
01	<i>Peperomia 'Green'</i>		0.1m	0.3m
02	<i>Philodendron 'Hope'</i>	<i>Hope Philodendron</i>	0.8m	0.4m
03	<i>Philodendron 'Xanadu'</i>	<i>Xanadu</i>	0.8m	0.4m
04	<i>Philodendron cordatum</i>	<i>Heart Leafed Ivy</i>	0.15m	0.3m
05	<i>Plectranthus 'Creeping Charlie'</i>	<i>Swedish Ivy</i>	0.15m	0.2m
06	<i>Reineckia carnea</i>	<i>Chinese Reineckia</i>	0.3m	0.2m
07	<i>Scindapsus 'Aureum'</i>	<i>Golden Pothos</i>	0.15m	0.3m
08	<i>Soleirolia soleirolii</i>	<i>Baby's Tears</i>	0.15m	0.2m
09	<i>Tillandsia species</i>	<i>Spanish Moss</i>	0.1m	0.3m


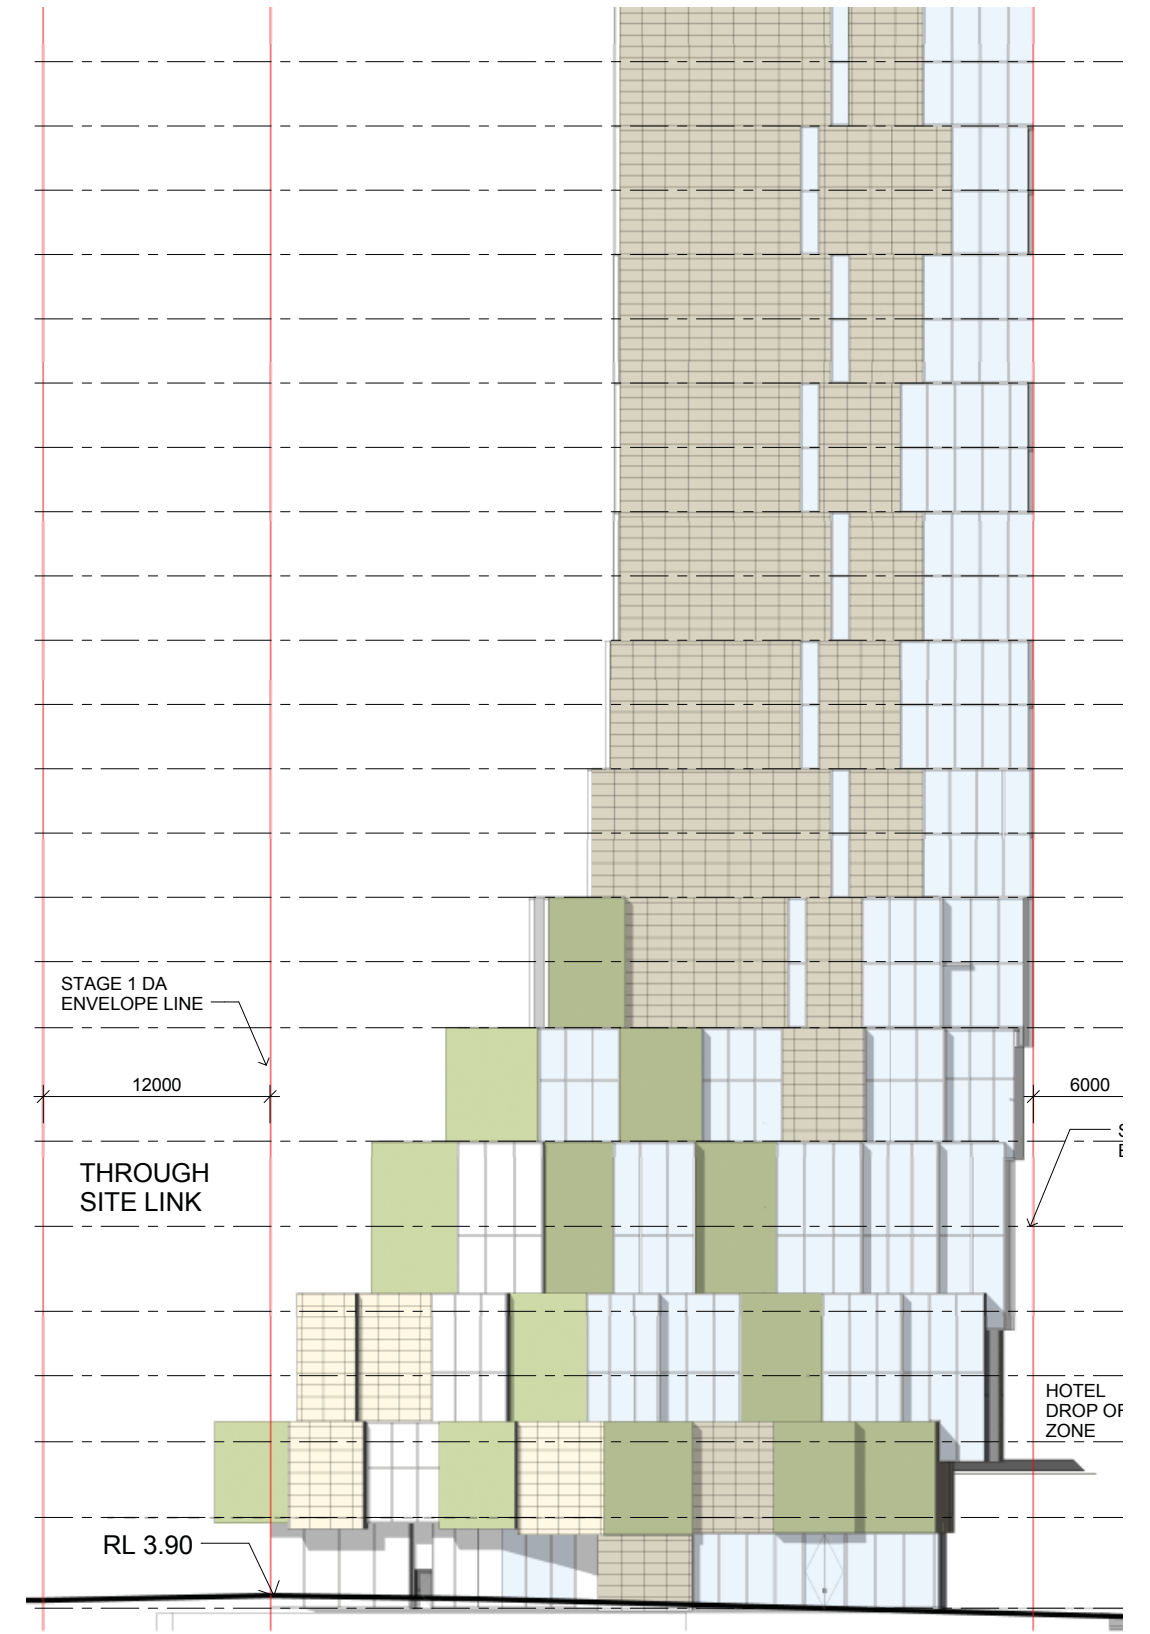


Architectural Elevation
by CRONE & KKA

VEGETATED TERRACES CONCEPT PLAN + PLANT LIST

Grasses + Groundcovers

Image	Species	Common Name	Mature Height	Mature Spread
01	<i>Aptenia cordifolia</i>	Heartleaf Iceplant	0.2m	0.6m
02	<i>Brachyscome multifida</i>	Cut leaf Daisy	0.2m	2.0m
03	<i>Carpobrotus glaucescens</i>	Native Pig Face	0.2m	2.0m
-	<i>Carpobrotus edulis</i>	Native Pig Face	0.6m	0.6m
04	<i>Chrysocephalum apiculatum</i>	Yellow Buttons	0.6m	0.6m
-	<i>Crassula falcata</i>	Propeller Plant	0.6m	0.6m
05	<i>Dianella revoluta</i> 'Little Jess'	Longhair Pule Grass	0.3m	0.2m
06	<i>Echeveria agavoides</i>	Echeveria	0.2m	0.2m
-	<i>Gazania tomentosa</i> 'Tiny Tom'	Tiny Tom	0.3m	1.5m
07	<i>Lomandra longifolia</i> 'Nyalla'	Matt Rush	0.9m	0.9m
-	<i>Lomandra longifolia</i> 'Tanika'	Matt Rush	0.9m	0.9m
08	<i>Mesembryanthum</i> 'Orange'	Orange Iceplant	0.2m	0.4m
-	<i>Mesembryanthum</i> 'Red'	Red Iceplant	0.2m	0.4m
-	<i>Myoporum parvifolia</i>	Boobalia	0.1m	1.0m
-	<i>Poa poaformis</i> 'Eskdale'	Eskdale	0.6m	0.5m
-	<i>Scaevola calendulacea</i>	Dune Fanflower	0.4m	0.4m
09	<i>Senecio serpens</i>	Blue Chalkstick	0.8m	0.8m
-	<i>Themeda australis</i> 'Mingo'	Kangaroo Grass cultivar	0.3m	0.6m
-	<i>Westringia fruticosa</i> 'Mundi'	Mundi	1.0m	0.6m
-	<i>Viola hederacae</i>	Native Violet	0.1m	0.2m

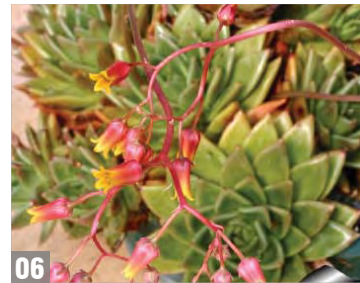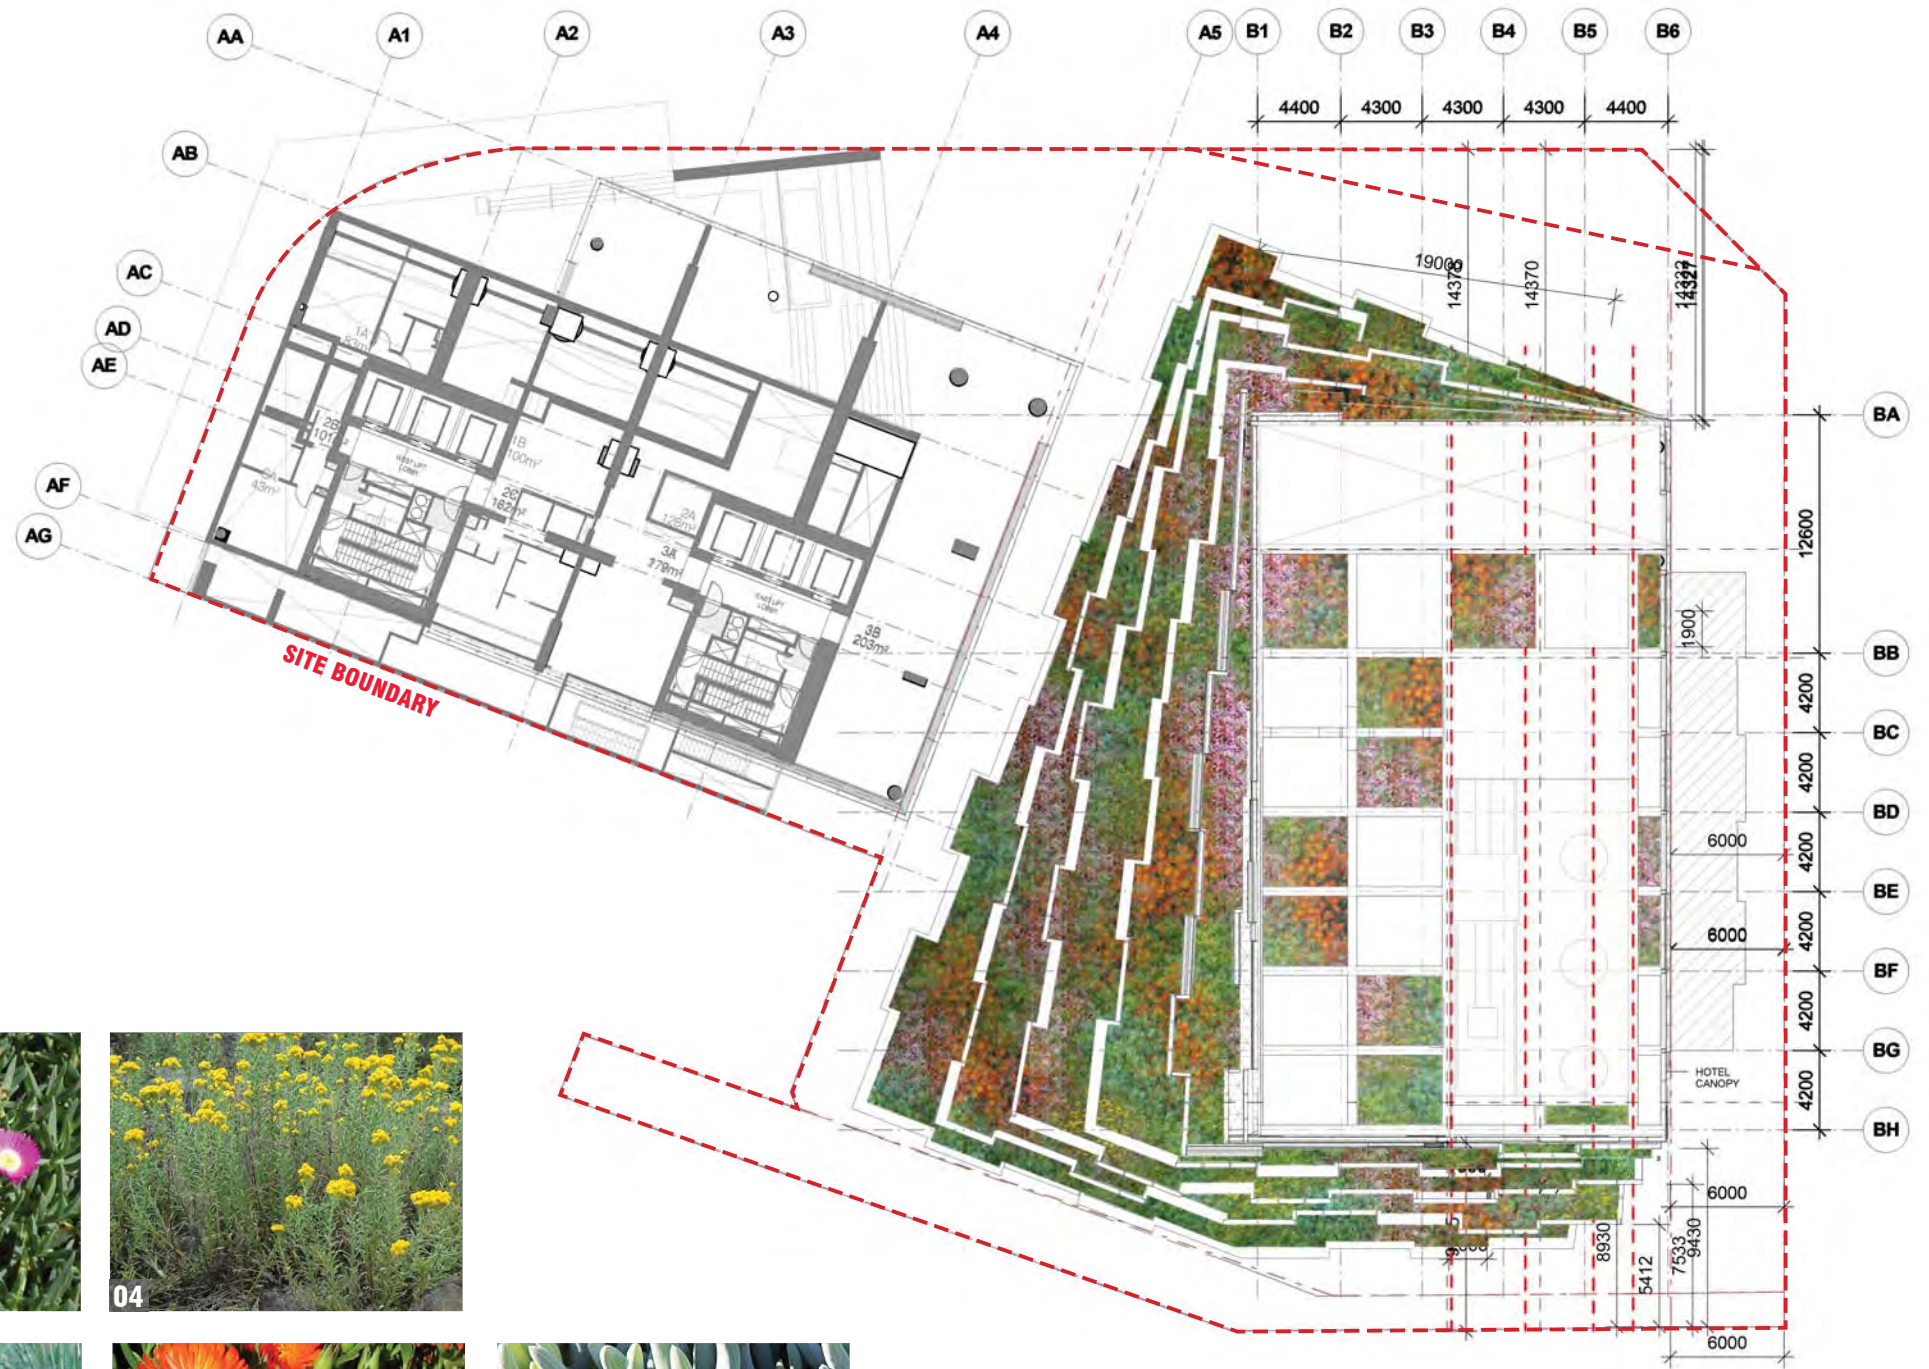

1:400 @ A3