

LINDFIELD PARTIAL SCHOOL DEVELOPMENT LANDSCAPE PACKAGE

DRAWING LIST

DWG NO.	REV	DRAWING NAME
LA-0000	5	PARTIAL SCHOOL COVER SHEET AND DRAWING REGISTER
LA-1000	3	PARTIAL SCHOOL MATERIALS, FINISHES AND PLANTING SCHEDULES
LA-1001	6	PARTIAL SCHOOL LANDSCAPE TREE PROTECTION PLAN AND OVERALL LANDSCAPE PLAN (SHEET 1 OF 2)
LA-1002	6	PARTIAL SCHOOL LANDSCAPE TREE PROTECTION PLAN AND OVERALL LANDSCAPE PLAN (SHEET 2 OF 2)
LA-2010	4	PARTIAL SCHOOL KINDERGARDEN OUTDOOR PLAY LANDSCAPE PLAN
LA-2020	4	PARTIAL SCHOOL ROOFTOP OUTDOOR PLAY LANDSCAPE PLAN
LA-5100	2	PARTIAL SCHOOL TYPICAL PLANTING DETAILS
LA-5200	4	PARTIAL SCHOOL TYPICAL DETAILS
LA-5300	3	PARTIAL SCHOOL SEATING SOFTFALL DETAILS
LA-5400	3	PARTIAL SCHOOL PLAY ELEMENTS DETAILS

FOR INFORMATION ONLY

NOT FOR CONSTRUCTION

© Copyright DesignInc Sydney Pty Limited

This drawing is protected by copyright. All rights are reserved. Unless permitted under the Copyright Act 1968, no part of this drawing may in any form or by any means be reproduced, published, broadcast or transmitted without the prior written permission of the copyright owner.

Please note

If the Status of this drawing is not signed off For Construction it may be subject to change, alteration or amendment at the discretion of Designinc Sydney Pty Limited. If so, Designinc Sydney Pty Limited is not liable for any loss, damage, harm or injury whether special, consequential, direct or indirect, suffered by you or any other person as a result of your use of this drawing for construction purposes.

Figured dimensions take preference to scale readings. Verify all dimensions on site. Report any discrepancies to the Architect for decision before proceeding with the work.

Nominated Architects

Anthony Quan 5421 | Sandeep Amin 7337 | Ian Armstrong 7260 | Richard Does 8126

No	DATE	REVISIONS	BY
1	18/06/2018	TENDER ISSUE	IC
2	17/08/2018	ISSUE FOR PLANNING SUBMISSION	IC
3	23/08/2018	ISSUE FOR CONSULTANT COORDINATION	IC
4	27/08/2018	UPDATES TO TREE TREATMENT ALONG PATH	IC
5	28/08/2018	RESPONSE TO SUBMISSION	IC

ARCHITECT	
-----------	--

DesignInc | Lacoste + Stevenson | bmc2
architects in association


DesignInc Sydney PTY LIMITED ACN 003008820
L12 / 77 PACIFIC HWY NORTH SYDNEY NSW 2060 AUSTRALIA
PO BOX 651 NORTH SYDNEY NSW 2059 AUSTRALIA
T +612 8905 7100 F +612 8905 7199
www.designinc.com.au E sydney@sydney.designinc.com.au

Architecture Urban Design Interiors

CLIENT	
--------	--

PROJECT	LINDFIELD LEARNING VILLAGE - PARTIAL SCHOOL Eton Road, Lindfield NSW 2070
---------	--

TITLE	PARTIAL SCHOOL COVER SHEET & DRAWING REGISTER
-------	---


	DRAWN BY	IC
	SCALES	NTS @ A1
	PLOT DATE	28/08/2018

PROJECT N°.	P18-023	REVISION 5
DRAWING N°.	LA-0000	

DRAWING STATUS	REVIEWED BY	SIGNATURE	DATE
FOR INFORMATION ONLY	MR		28/08/201

FOR INFORMATION ONLY	DATE	BY	DATE
QUALITY CERTIFIED ISO 9001	Completion of the Drawing Status is evidence the design has been verified as conforming to the requirements of the Project M.S. Plan. Initialling the "Drawn By" box confirms that this drawing has been prepared in conformity with Designinc Sydney M.S. procedures.		

FOR INFORMATION ONLY

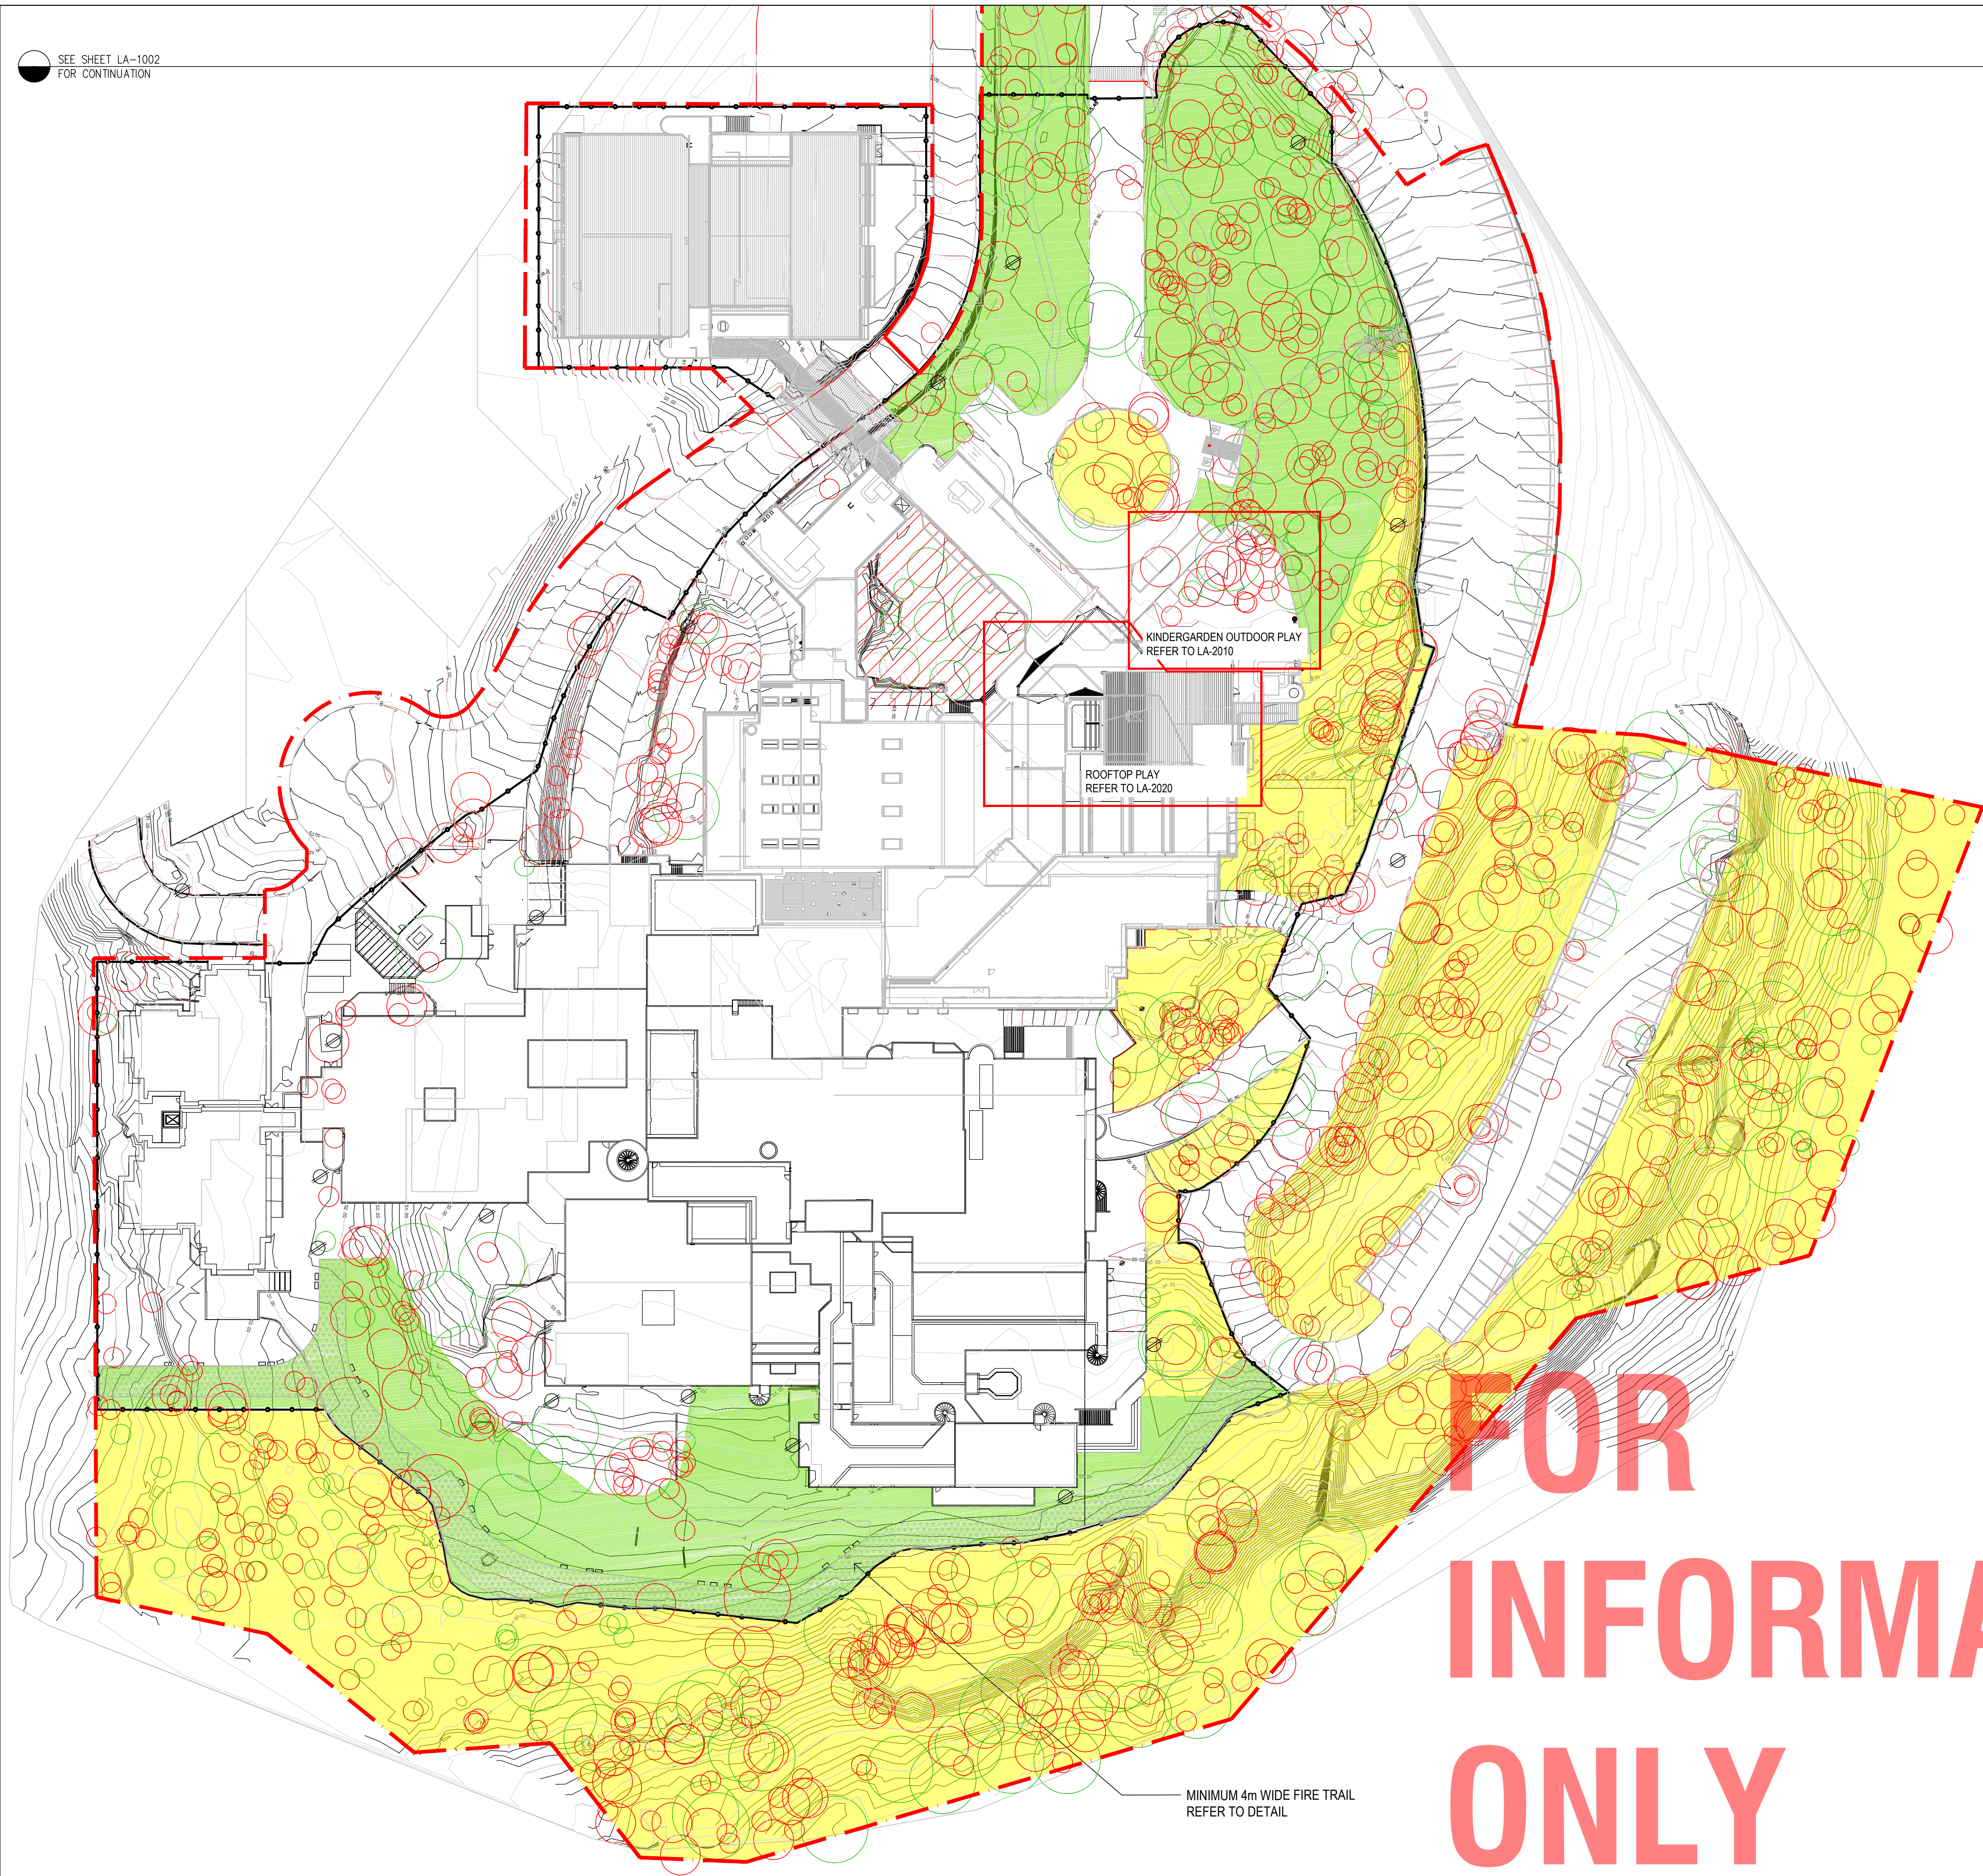

NOTE:
TREE LOCATIONS ON THIS DRAWING ARE PROVIDED BY ARBORIST. THIS DRAWING IS TO BE READ IN CONJUNCTION WITH THE ARBORIST'S REPORT.

ALL TREE REMOVALS TO BE CONFIRMED ON-SITE WITH ARBORIST PRIOR TO ANY TREES BEING REMOVED.

TREES WILL BE CUT TO GROUND LEVEL. FOR ALL PLAY AND TURF AREAS, TAKE OUT STUMPS AND GROUND ROOTS TO 150mm BELOW FINISH LEVEL. IN OTHER AREAS RETAIN STUMPS AND ROOTS.

ANY TREES OUTSIDE SITE BOUNDARY TO BE RETAINED.

THE LANDSCAPE PLANS SHOULD CROSS REFERENCE THE VEGETATION MANAGEMENT AND LANDSCAPE MANAGEMENT PLAN AND SHOULD BE IMPLEMENTED IN CONJUNCTION TO EACH OTHER WITH AN ECOLOGIST OVERSEEING THE PROCESS.

THE CONTRACTOR IS TO NOTIFY THE LANDSCAPE ARCHITECT OF ANY DISCREPANCIES BETWEEN THE DRAWINGS AND THE LANDSCAPE MANAGEMENT PLAN AND REQUEST CLARIFICATION.

ALL MATERIALS TO BE BAL FZ RATED.

© Copyright DesignInc Sydney Pty Limited
This drawing is protected by copyright. All rights are reserved. Unless permitted under the Copyright Act 1968, no part of this drawing may in any form or by any means be reproduced, published, broadcast or transmitted without the prior written permission of the copyright owner.

Please note
If the status of this drawing is not signed off for construction it may be subject to change, alteration or amendment at the discretion of DesignInc Sydney Pty Limited. If so, DesignInc Sydney Pty Limited is not liable for any loss, damage, harm or injury whether special, consequential, direct or indirect, suffered by you or any other person as a result of your use of this drawing for construction purposes.
Figured dimensions take preference to scale readings. Verify all dimensions on site. Report any discrepancies to the Architect for decision before proceeding with the work.

Nominated Architects
Anthony Quan 5421 | Sealeep Amin 7337 | Ian Armstrong 7260 | Richard Doss 8126

No	DATE	REVISIONS	BY
1	18/08/2018	TENDER ISSUE	IC
2	14/08/2018	TENDER ISSUE	IC
3	16/08/2018	REVISED FOR PROJECT MANAGER'S COMMENTS	IC
4	17/08/2018	ISSUE FOR PLANNING SUBMISSION	IC
5	23/08/2018	ISSUE FOR CONSULTANT COORDINATION	IC
6	24/08/2018	UPDATED FROM CONSULTANT COORDINATION	IC
7	28/08/2018	RESPONSE TO SUBMISSION	IC

LEGEND

- SITE BOUNDARY
- PROPOSED SECURITY FENCE BY ARCHITECT
- ALL PLANTS TO BE RETAINED
- INNER PROTECTION ZONE APZ GRASSY PLAY AREA TO BE PLANTED WITH BUFFALO TURF REFER TO LANDSCAPE MANAGEMENT PLAN
- INNER PROTECTION ZONE APZ NATIVE PLANTS WITH FIRE RETARDANT PROPERTIES:
Lomandra tanika
Dianella longifolia
Dianella revoluta
Dianella tarda
- EXISTING TREE TO BE REMOVED DUE TO PATH WIDENING - REFER TO ARBORIST'S REPORT
- EXISTING TREE WITH TREE NUMBERS TO BE REMOVED - REFER TO ARBORIST'S REPORT
- EXISTING TREE TO BE RETAINED
- FIRE TRAIL
- SANDSTONE LOG SEATING (1000 x 450 x 350H)
- FIRE HYDRANT REFER TO ENGINEER'S DRAWINGS



ARCHITECT	
DesignInc Lacoste + Stevenson bmc2 architects in association DesignInc Sydney PTY LIMITED ACN 003008820 L12 / 77 PACIFIC HWY NORTH SYDNEY NSW 2060 AUSTRALIA PO BOX 651 NORTH SYDNEY NSW 2059 AUSTRALIA T +612 8905 7100 F +612 8905 7199 www.designinc.com.au E sydney@sydney.designinc.com.au Architecture Urban Design Interiors	
CLIENT	
PROJECT	
LINDFIELD LEARNING VILLAGE - PARTIAL SCHOOL Eton Road, Lindfield NSW 2070	
TITLE	
PARTIAL SCHOOL LANDSCAPE TREE PLAN AND OVERALL LANDSCAPE PLAN (SHEET 1 OF 2)	
DRAWN BY IC	
SCALES 1:500 @ A1	
PLOT DATE 28/08/2018	
PROJECT N°.	P18-023
DRAWING N°.	LA-1001
DRAWING STATUS	FOR INFORMATION ONLY
REVIEWED BY	MR
SIGNATURE	
DATE	28/08/2018
QUALITY CERTIFIED ISO 9001	Completion of the Drawing Status is evidence the design has been verified as conforming to the requirements of the Project M.S. Plan. Initiating the 'Drawn By' line confirms that this drawing has been prepared in conformity with DesignInc Sydney M.S. procedures.
FOR INFORMATION ONLY	

REFER ARCHITECTURAL DRAWINGS FOR PATH LAYOUT

 SEE SHEET LA-100
FOR CONTINUATION

PLOTTED : 28/08/2018 X:\2. Projects\2018\18-023 Lindfield Partial School\3. Working DOCs\3.01 CAD\Plot\LA-0000-1000.dwg

C

Copyright Designer Sydney Pty Limited

This drawing is protected by copyright. All rights are reserved. Unless permitted under the Copyright Act 1968, no part of this drawing may in any form or by any means be reproduced, published, broadcast or transmitted without the prior written permission of the copyright owner.

PLEASE NOTE

If the Status of this drawing is not signed off For Construction it may be subject to change, alteration or amendment at the discretion of Designlogic Sydney Pty Limited. If so, Designlogic Sydney Pty Limited is not liable for any loss, damage, harm or injury whether special, consequential, direct or indirect, suffered by you or any other person as a result of your use of this drawing for construction purposes.

Figured dimensions take preference to scale readings. Verify all dimensions on site.
Report any discrepancies to the Architect before proceeding with the work.

NOMINATED ARCHITECTS

Anthony Quan 5421 | Sandeep Amin 7337 | Ian Armstrong 7260 | Richard Does 8126

No	DATE	REVISIONS	BY
1	14/08/2018	TENDER ISSUE	IC
2	16/08/2018	REVISED FOR PROJECT MANAGER'S COMMENTS	IC
3	17/08/2018	ISSUE FOR PLANNING SUBMISSION	IC
4	23/08/2018	ISSUE FOR CONSULTANT COORDINATION	IC
5	24/08/2018	UPDATES FROM CONSULTANT COORDINATION	IC
6	27/08/2018	UPDATES TO TREE TREATMENT ALONG FOOTPATH	IC

LEGEND

SITE BOUNDARY

PROPOSED SECURITY FENCE BY ARCHITECT

ALL PLANTS TO BE RETAINED

INNER PROTECTION ZONE APZ GRASSY PLAY AREA TO BE PLANTED WITH BUFFALO TURF REFER TO LANDSCAPE MANAGEMENT PLAN

INNER PROTECTION ZONE APZ NATIVE PLANTS WITH FIRE RETARDANT PROPERTIES:
Lomandra tanika
Dianella longifolia
Dianella revoluta
Dianella tarda

EXISTING TREE TO BE REMOVED - REFER TO PATH WIDENING - REFER TO ARBORIST'S REPORT

EXISTING TREE WITH TREE NUMBERS TO BE REMOVED - REFER TO ARBORIST'S REPORT

EXISTING TREE TO BE RETAINED

FIRE TRAIL

SANDSTONE LOG SEATING
(1000 x 450 x 350H)

FIRE HYDRANT
REFER TO ENGINEER'S DRAWINGS

NOTE:

REFER TO NOTES ON LA-1001.

05m

SCALE BAR : 1:500

0

5

10

15

20

25

m

ARCHITECT

Design|nc| Lacoste + Stevenson| bmc2

architects in association

Designlogic Sydney PTY LIMITED ACN 003008820
L12 / 77 PACIFIC HWY NORTH SYDNEY NSW 2060 AUSTRALIA
PO BOX 651 NORTH SYDNEY NSW 2059 AUSTRALIA
T = +612 8905 7100 F = +612 8905 7159
www.designlogic.com.au E sydney@sydney.designlogic.com.au

ArchitECTure Urban Design Interiors

CLIENT	

PROJECT	LINDFIELD LEARNING VILLAGE - PARTIAL SCHOOL Eton Road, Lindfield NSW 2070
TITLE	PARTIAL SCHOOL LANDSCAPE TREE PLAN AND OVERALL LANDSCAPE PLAN (SHEET 2 OF 2)
<div><div><div>N</div><div></div></div><div><div>DRAWN BY</div><div>IC</div></div><div><div>SCALES</div><div>1 : 500 @ A1</div></div><div><div>PLOT DATE</div><div>27/08/2018</div></div></div> <div><div>PROJECT NO.</div><div>P18-023</div></div> <div><div>REVISION</div><div>6</div></div> <tr><td><div><div>DRAWING NO.</div><div>LA-1002</div></div><div><div>DRAWING STATUS</div><div>FOR INFORMATION ONLY</div></div><div><div>REVIEWED BY</div><div>MR</div></div><div><div>SIGNATURE</div><div></div></div><div><div>DATE</div><div>27/08/2018</div></div></td></tr>	<div><div>DRAWING NO.</div><div>LA-1002</div></div> <div><div>DRAWING STATUS</div><div>FOR INFORMATION ONLY</div></div> <div><div>REVIEWED BY</div><div>MR</div></div> <div><div>SIGNATURE</div><div></div></div> <div><div>DATE</div><div>27/08/2018</div></div>
<div><div>DRAWING NO.</div><div>LA-1002</div></div> <div><div>DRAWING STATUS</div><div>FOR INFORMATION ONLY</div></div> <div><div>REVIEWED BY</div><div>MR</div></div> <div><div>SIGNATURE</div><div></div></div> <div><div>DATE</div><div>27/08/2018</div></div>	


QUALITY CONTROL

ISO 9001


Completion of the Drawing Status is evidence the design has been verified as conforming to the requirements of the Project M.S. Plan. Initiating the "Drawn By" confirms that this drawing has been prepared in conformity with Designlogic Sydney M.S. procedures.

FOR INFORMATION ONLY

FOR
INFORMATION
ONLY

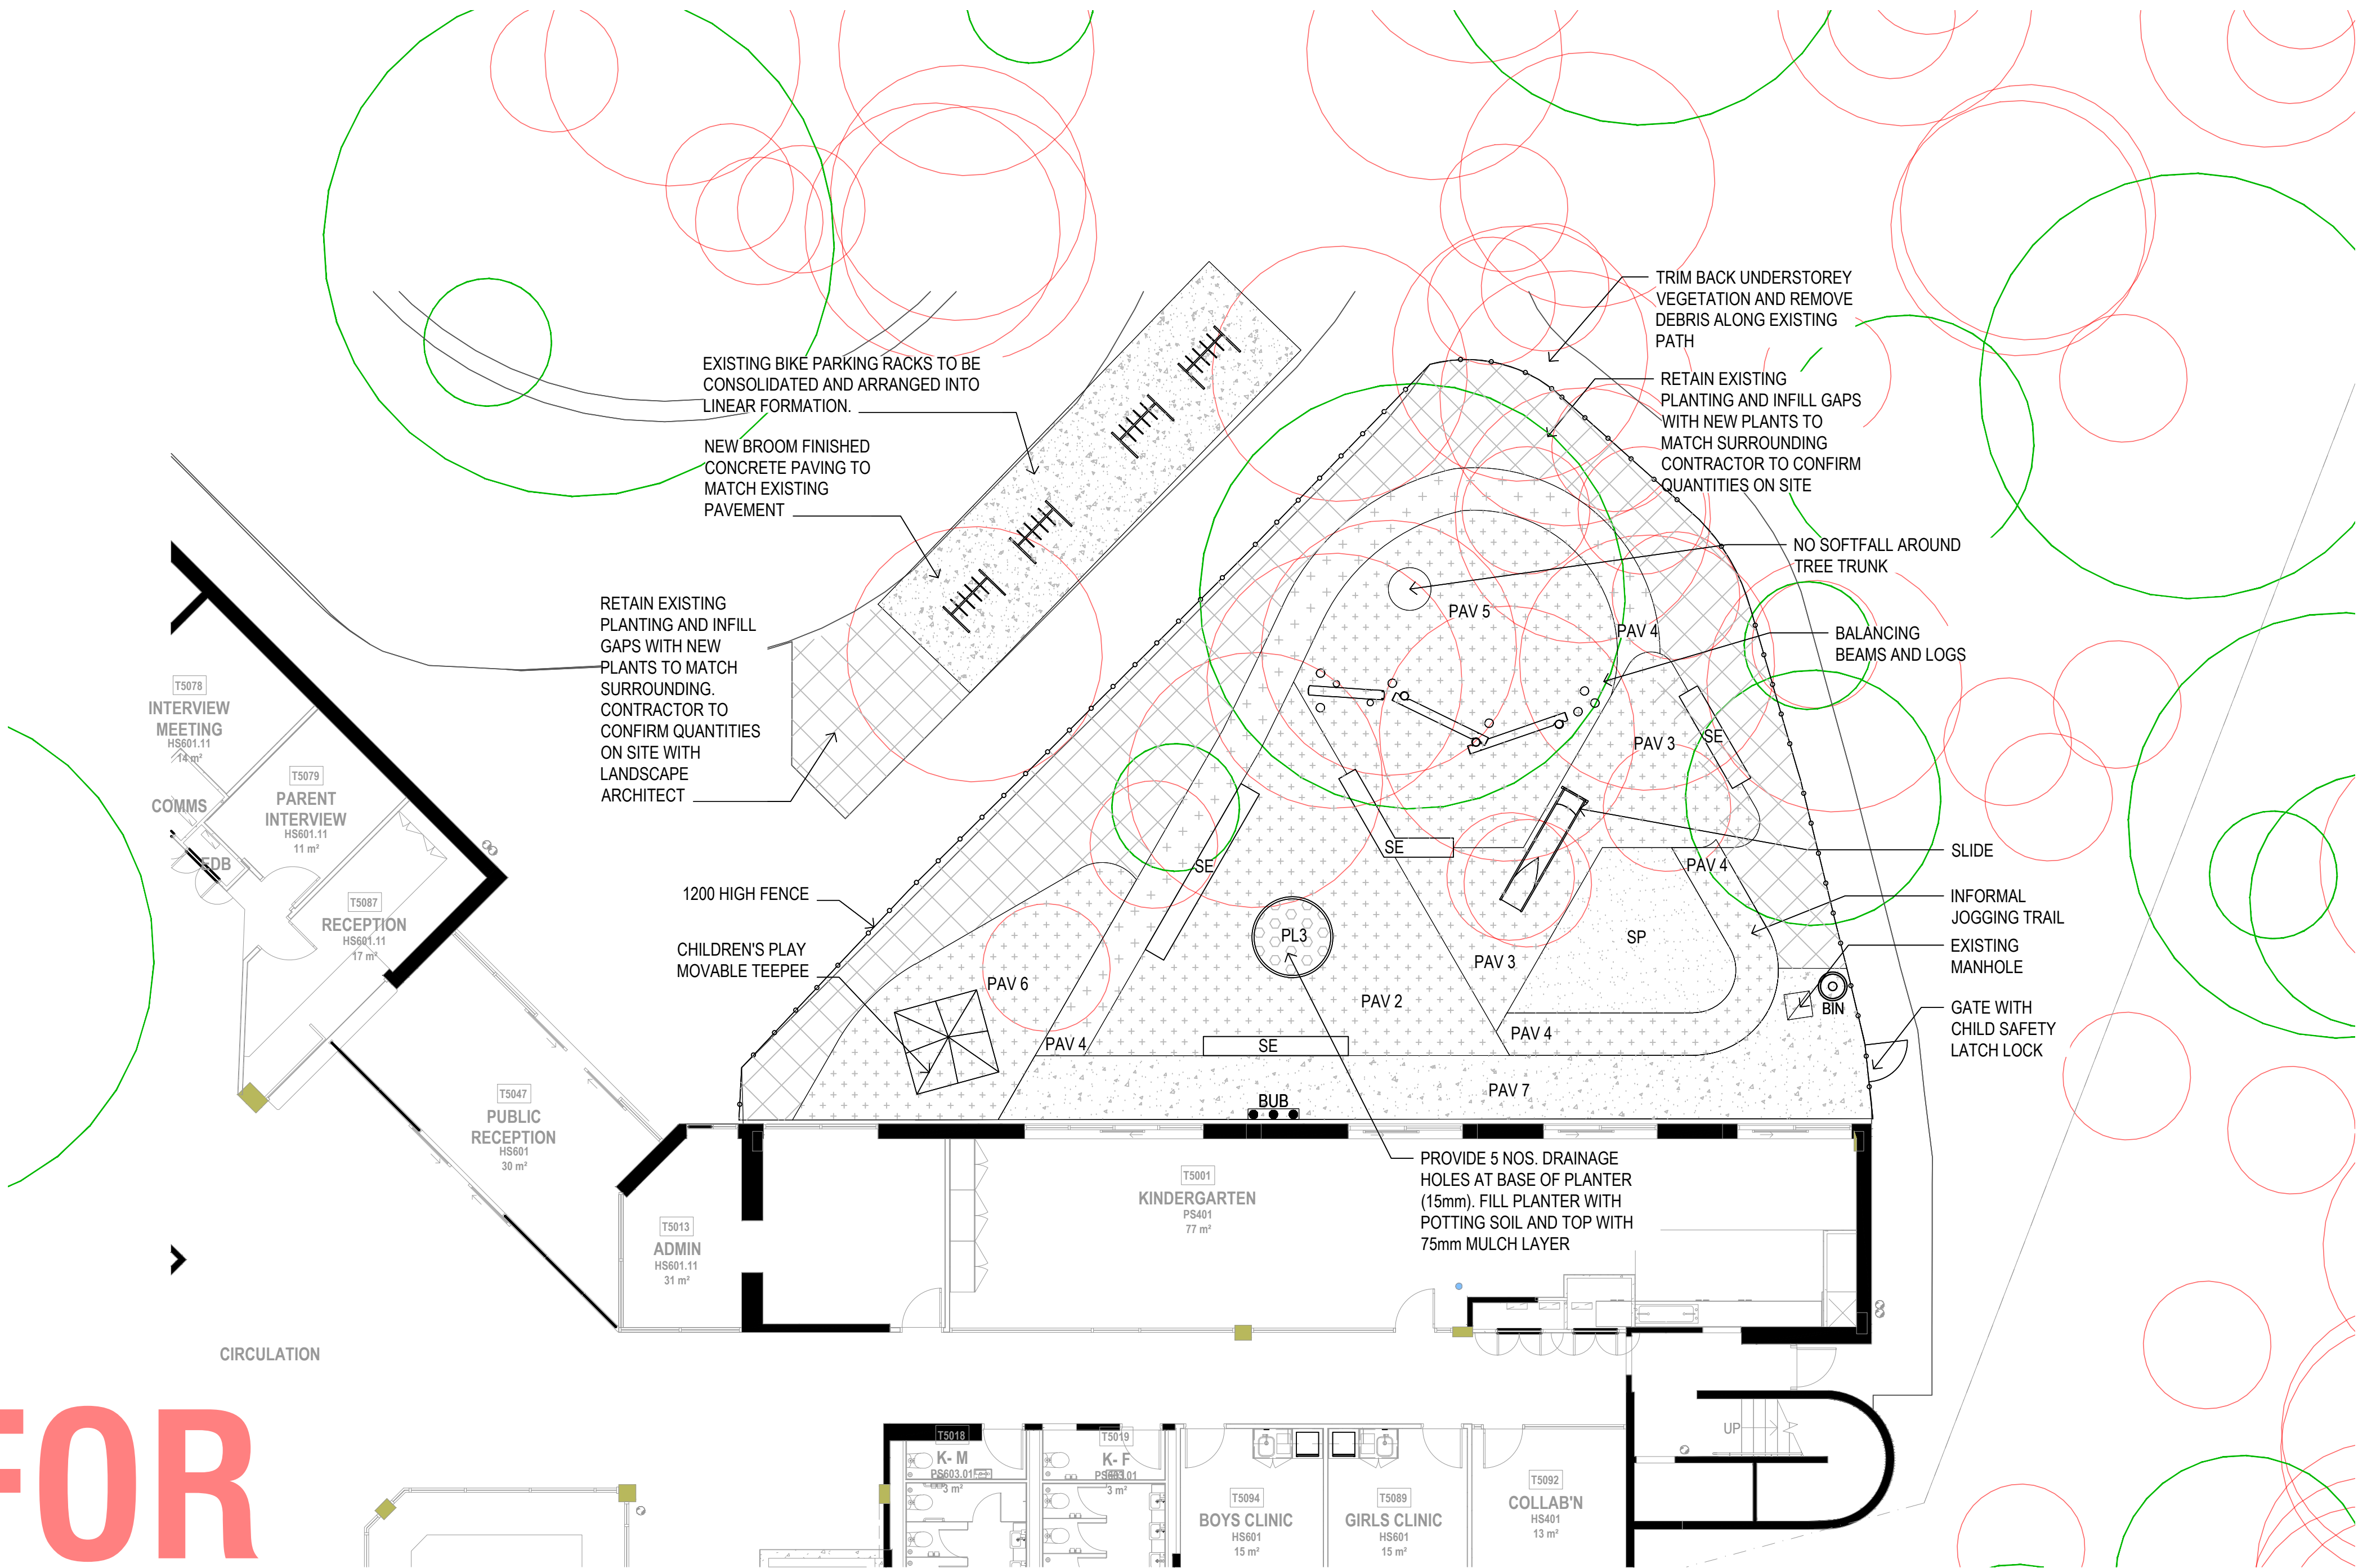

KEY PLAN

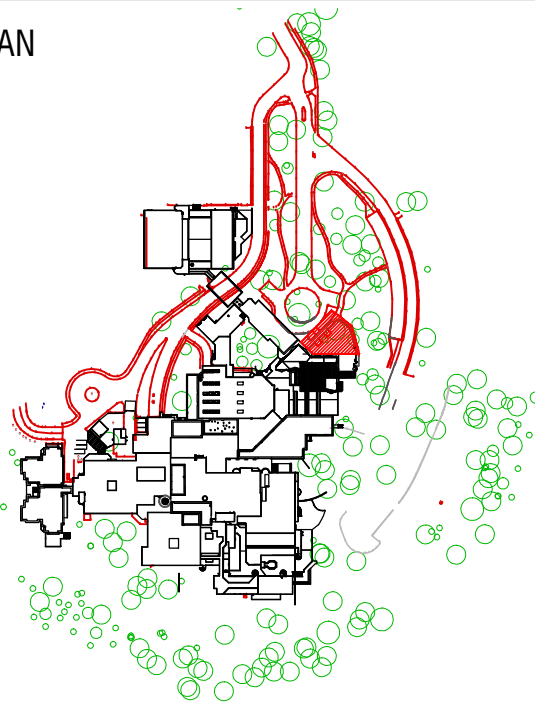

NOTE:
TREE LOCATIONS ON THIS DRAWING ARE PROVIDED BY ARBORIST. THIS DRAWING IS TO BE READ IN CONJUNCTION WITH THE ARBORIST'S REPORT.

ALL TREE REMOVALS TO BE CONFIRMED ON-SITE WITH ARBORIST PRIOR TO ANY TREES BEING REMOVED.

TREES WILL BE CUT TO GROUND LEVEL. FOR ALL PLAY AND TURF AREAS, TAKE OUT STUMPS AND GROUND ROOTS TO 150mm BELOW FINISH LEVEL. IN OTHER AREAS RETAIN STUMPS AND ROOTS.

ANY TREES OUTSIDE SITE BOUNDARY TO BE RETAINED.

THE LANDSCAPE PLANS SHOULD CROSS REFERENCE THE VEGETATION MANAGEMENT AND LANDSCAPE MANAGEMENT PLAN AND SHOULD BE IMPLEMENTED IN CONJUNCTION TO EACH OTHER WITH AN ECOLOGIST OVERSEEING THE PROCESS.

THE CONTRACTOR IS TO NOTIFY THE LANDSCAPE ARCHITECT OF ANY DISCREPANCIES BETWEEN THE DRAWINGS AND THE LANDSCAPE MANAGEMENT PLAN AND REQUEST CLARIFICATION.

ALL MATERIALS TO BE BAL FZ RATED.

Copyright DesignInc Sydney Pty Limited
This drawing is protected by copyright. All rights are reserved. Unless permitted under the Copyright Act 1968, no part of this drawing may in any form or by any means be reproduced, published, broadcast or transmitted without the prior written permission of the copyright owner.
Please note
If the Status of this drawing is not signed off For Construction it may be subject to change, alteration or amendment at the discretion of DesignInc Sydney Pty Limited. If so, DesignInc Sydney Pty Limited is not liable for any loss, damage, harm or injury whether special, consequential, direct or indirect, suffered by you or any other person as a result of your use of this drawing for construction purposes.
Figured dimensions take preference to scale readings. Verify all dimensions on site. Report any discrepancies to the Architect for decision before proceeding with the work.
Nominated Architects
Anthony Quan 5421 | Stephanie Amin 7337 | Ian Armstrong 7260 | Richard Does 8126

No	DATE	REVISIONS	BY
1	18/08/2018	TENDER ISSUE	IC
2	17/08/2018	ISSUE FOR PLANNING SUBMISSION	IC
3	23/08/2018	ISSUE FOR CONSULTANT COORDINATION	IC
4	28/08/2018	RESPONSE TO SUBMISSION	IC

LEGEND

- 1200 HIGH FENCE
- EXISTING TREE TO BE RETAINED
- EXISTING TREE TO BE REMOVED
- PAV 2 SOFTFALL PAVING TYPE 1
- PAV 3 SOFTFALL PAVING TYPE 2
- PAV 4 SOFTFALL PAVING TYPE 3
- PAV 5 SOFTFALL PAVING TYPE 3
- PAV 7 COLOURED CONCRETE PAVING
- PLANTING AREA WITH EUCY MULCH
- SP SAND
- SE SEAT
- PL3 PLANTER TYPE 3 - VEGETABLE GARDEN TO BE PLANTED BY SCHOOL PROVIDE MULCH ONLY
- BIKE RACK (RECLAIMED FROM SITE)
- WATER BUBBLER (3 NOZZLES) IN TROUGH
- NEW GARBAGE BIN
- THERMOPLASTIC ANIMAL FOOTPRINT

0 1 2 3 4 5
SCALE BAR - 1:100

ARCHITECT
DesignInc| Lacoste + Stevenson| bmc2
architects in association
DesignInc Sydney PTY LIMITED ACN 003008820
L12 / 77 PACIFIC HWY NORTH SYDNEY NSW 2060 AUSTRALIA
PO BOX 651 NORTH SYDNEY NSW 2059 AUSTRALIA
T +612 8905 7100 F +612 8905 7199
www.designinc.com.au E sydney@sydney.designinc.com.au
Architecture Urban Design Interiors

CLIENT

PROJECT
LINDFIELD LEARNING VILLAGE - PARTIAL SCHOOL
Eton Road,
Lindfield NSW 2070

TITLE
PARTIAL SCHOOL
KINDERGARTEN OUTDOOR
PLAY LANDSCAPE PLAN

N
DRAWN BY IC
SCALES 1:100 @ A1
PLOT DATE 28/08/2018


PROJECT N°.	P18-023	REVISION
DRAWING N°.	LA-2010	4
DRAWING STATUS	FOR INFORMATION ONLY	
REVIEWED BY		
SIGNATURE		
DATE		28/08/2018

Completion of the Drawing Status is evidence the design has been verified as conforming to the requirements of the Project M.S. Plan. Initiating the "Drawn By" line confirms that this drawing has been prepared in conformity with DesignInc Sydney M.S. procedures.

QUALITY CERTIFIED ISO 9001

FOR INFORMATION ONLY

NOT FOR CONSTRUCTION

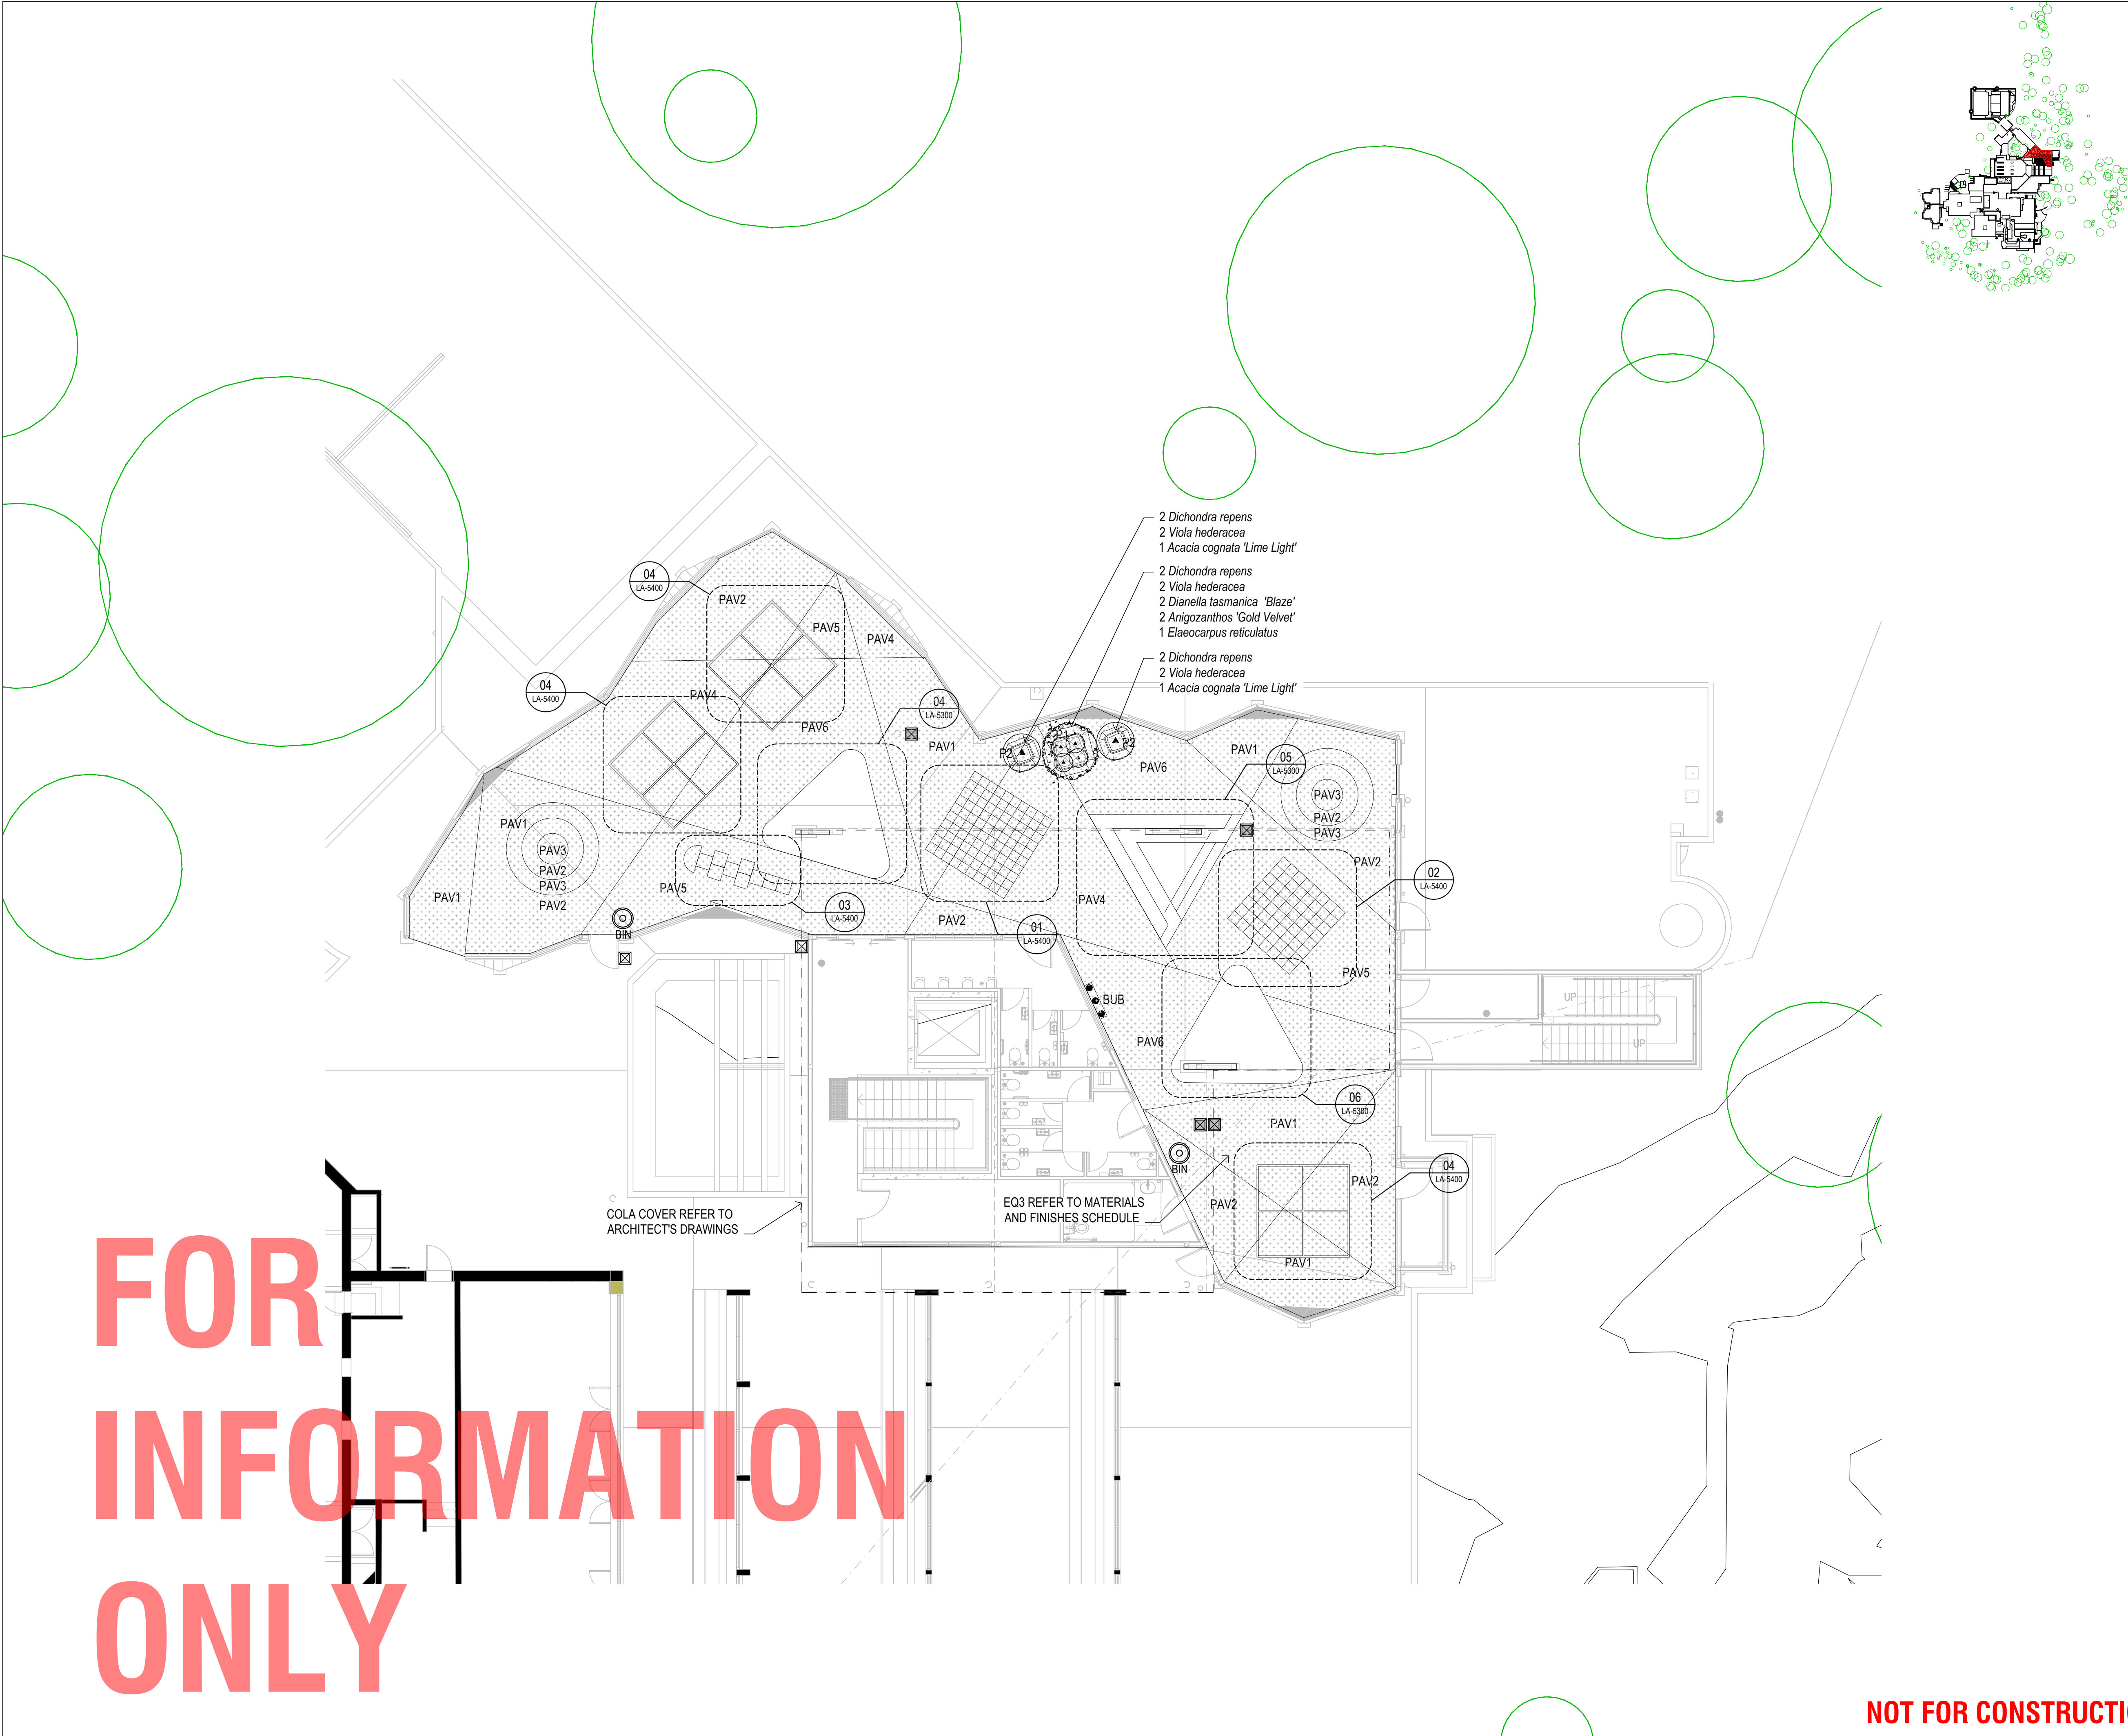

Copyright DesignInc Sydney Pty Limited
This drawing is protected by copyright. All rights are reserved. Unless permitted under the Copyright Act 1968, no part of this drawing may in any form or by any means be reproduced, published, broadcast or transmitted without the prior written permission of the copyright owner.
Please note
If the Status of this drawing is not signed off For Construction it may be subject to change, alteration or amendment at the discretion of DesignInc Sydney Pty Limited. If so, DesignInc Sydney Pty Limited is not liable for any loss, damage, harm or injury whether special, consequential, direct or indirect, suffered by you or any other person as a result of your use of this drawing for construction purposes.
Figured dimensions take preference to scale readings. Verify all dimensions on site. Report any discrepancies to the Architect for decision before proceeding with the work.

Nominated Architects
Anthony Quin 5427 11, Sandee Anir 7337 1, Ian Armstrong 7360 1, Richard Does 8126

No	DATE	REVISIONS	BY
1	16/08/2018	TENDER ISSUE	IC
2	17/08/2018	ISSUE FOR PLANNING SUBMISSION	IC
3	23/07/2018	ISSUE FOR CONSULTANT COORDINATION	IC
4	28/08/2018	RESPONSE TO SUBMISSION	IC

LEGEND

PAV1	RUBBER SOFTFALL TYPE 1
PAV2	RUBBER SOFTFALL TYPE 2
PAV3	RUBBER SOFTFALL TYPE 3
PAV4	RUBBER SOFTFALL TYPE 4
PAV5	RUBBER SOFTFALL TYPE 6
PAV6	RUBBER SOFTFALL TYPE 7
P1	PLANTER TYPE 1
P2	RUBBER SOFTFALL TYPE 7
BUB	WATER BUBBLER (3 NOZZLES) IN TROUGH
⊠	DRAINAGE GRATE REFER TO ENGINEER'S DETAIL
⊙	NEW GARBAGE BIN

NOTES:
REFER TO MATERIAL AND FINISHES SCHEDULE FOR TYPE OF PLAY EQUIPMENT.

ALL EXTERNAL FINISHES MUST COMPLY WITH BAL FZ.

0 1 2 3 4 5
SCALE BAR - 1:100

ARCHITECT
DesignInc| Lacoste + Stevenson| bmc2
architects in association
DesignInc Sydney PTY LIMITED ACN 003008202
L12 / 77 PACIFIC HWY NORTH SYDNEY NSW 2060 AUSTRALIA
PO BOX 651 NORTH SYDNEY NSW 2059 AUSTRALIA
T +612 8905 7100 F +612 8905 7199
www.designinc.com.au E sydney@sydneydesigninc.com.au
Architecture Urban Design Interiors

CLIENT

PROJECT
LINDFIELD LEARNING VILLAGE - PARTIAL SCHOOL
Eton Road,
Lindfield NSW 2070


TITLE
PARTIAL SCHOOL ROOFTOP OUTDOOR PLAY LANDSCAPE PLAN

N	DRAWN BY	IC
	SCALES	1:100 @ A1
	PLOT DATE	28/08/2018
PROJECT N°.	P16-023	REVISION
DRAWING N°.	LA-2020	4
DRAWING STATUS	REVIEWED BY	SIGNATURE
FOR INFORMATION ONLY	MR	28/08/2018


Completion of the Drawing Status is evidence the design has been verified as conforming to the requirements of the Project M.S. Plan. Initiating the 'Drawn By' box confirms that this drawing has been prepared in conformity with DesignInc Sydney M.S. procedures.

QUALITY CERTIFIED
ISO 9001


FOR INFORMATION ONLY

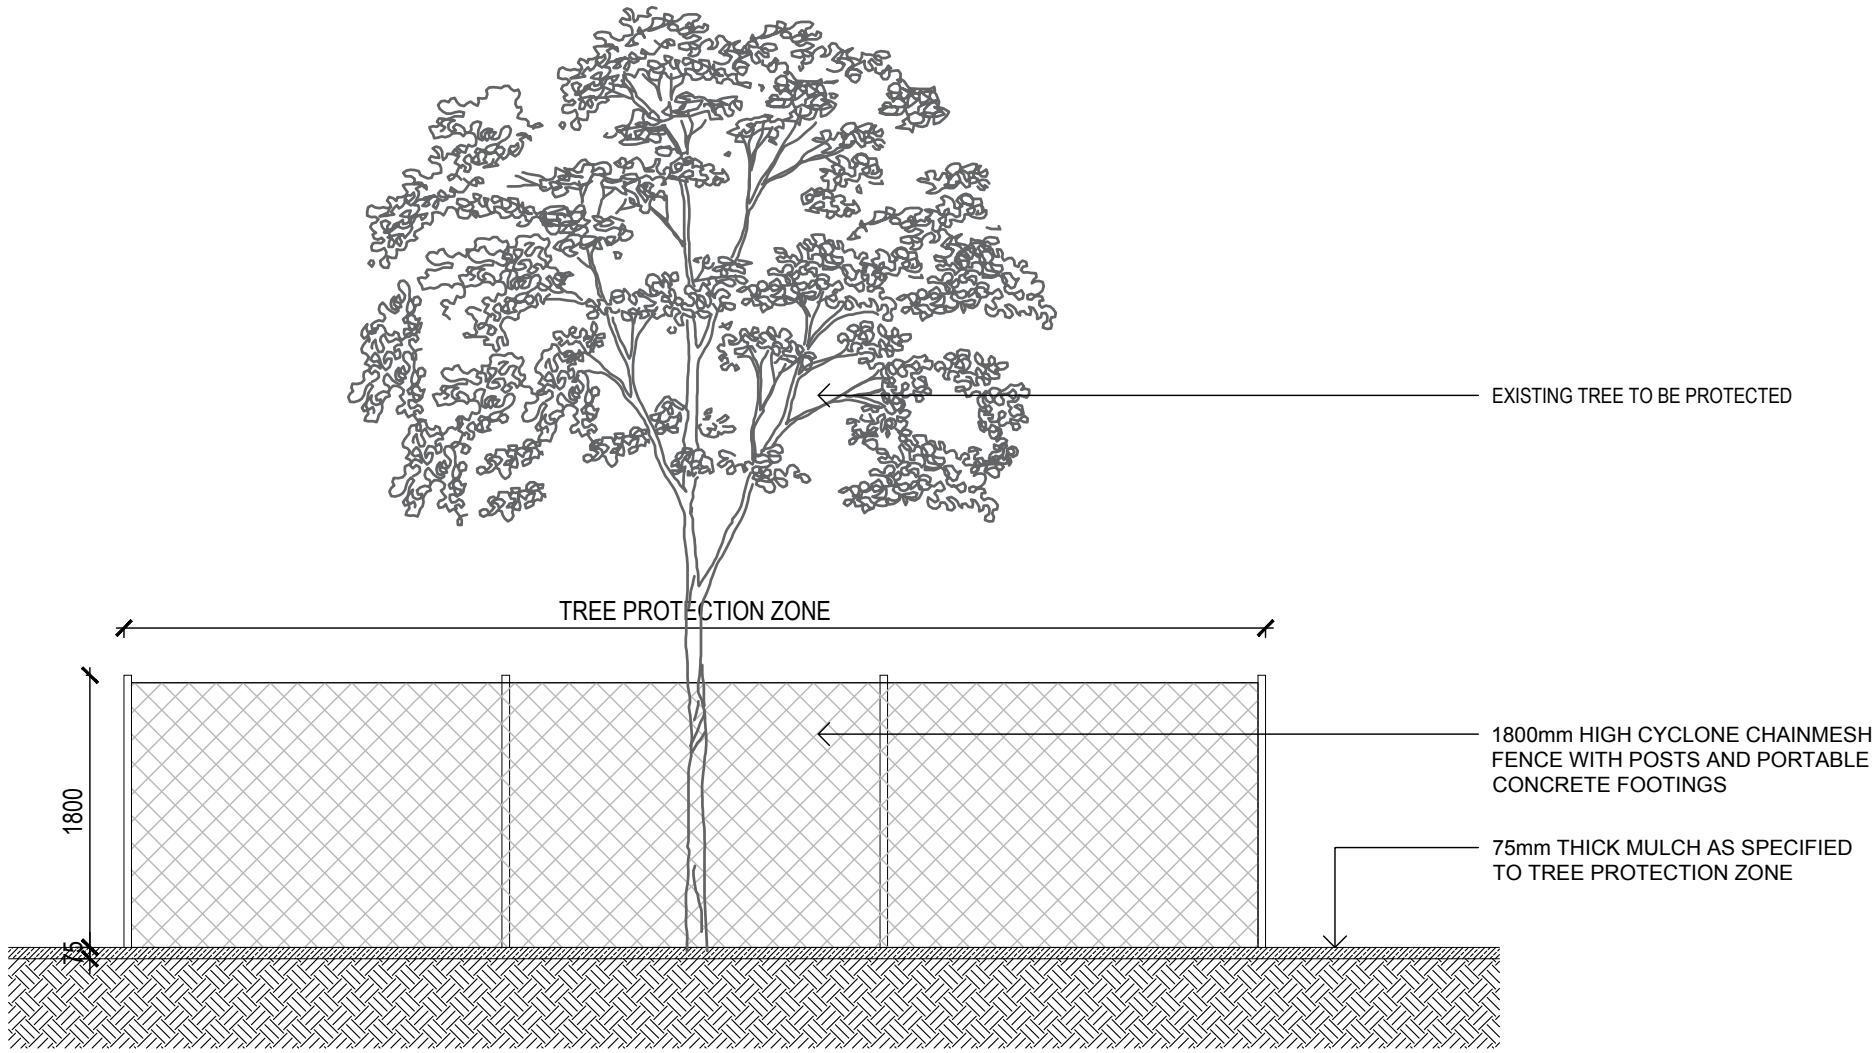

01 TYP. TREE PROTECTION FOR EXISTING TREES - ELEVATION
SCALE 1:50

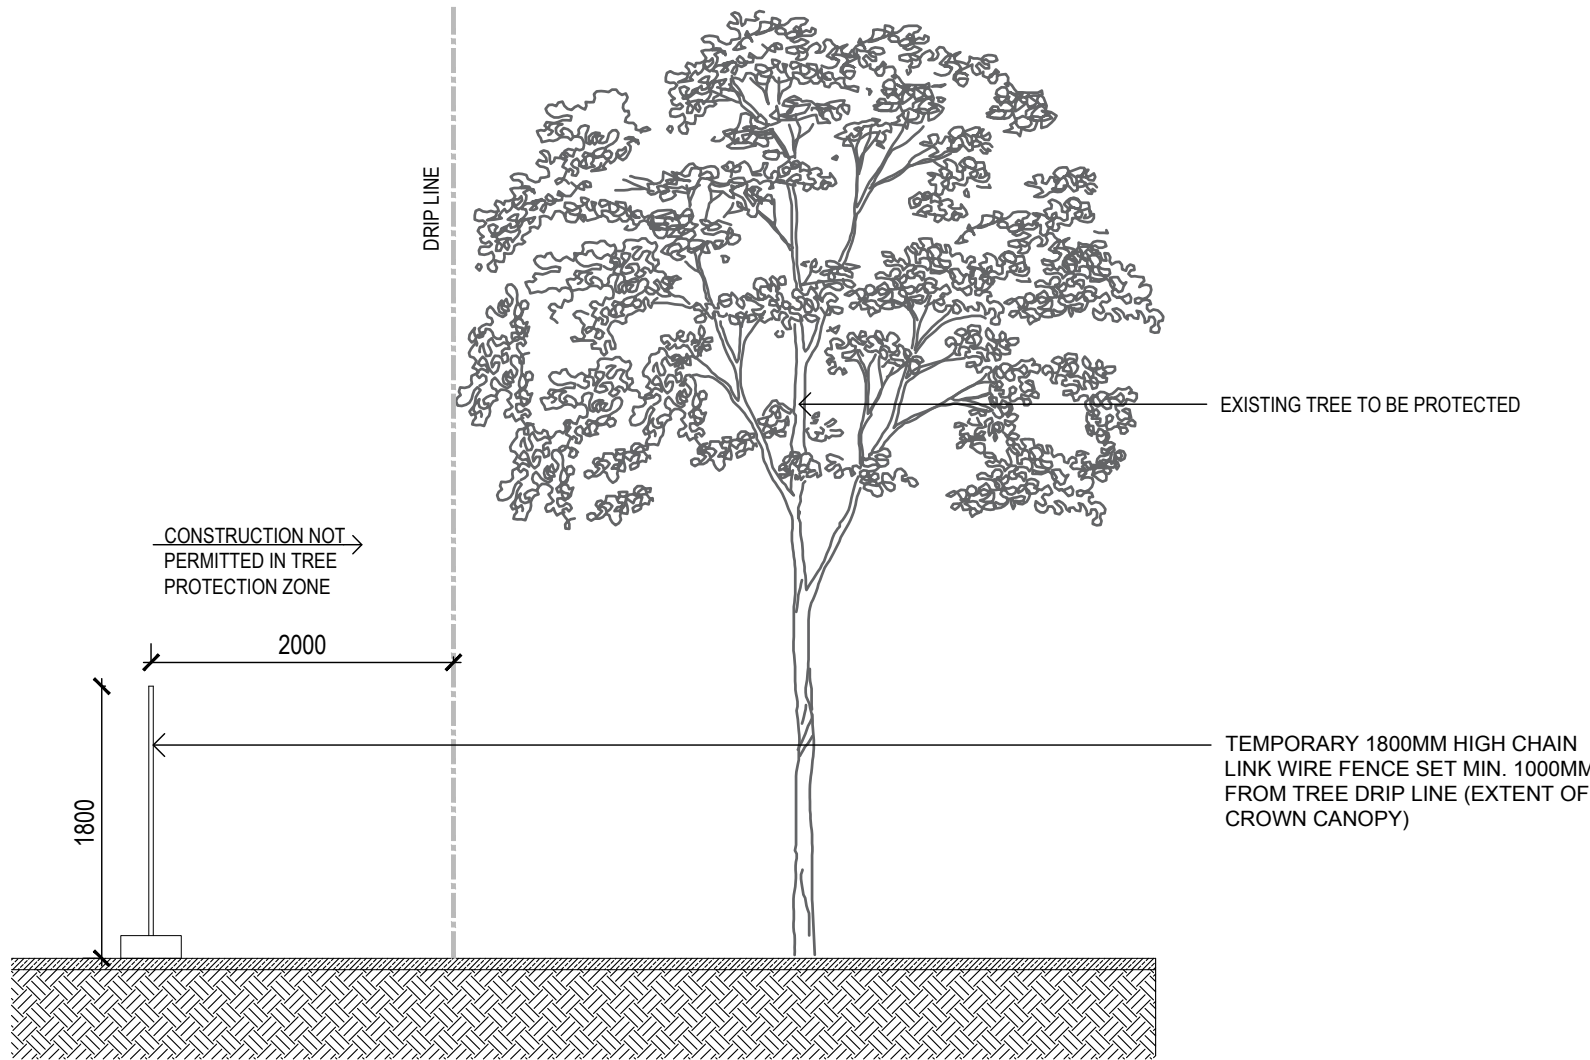

02 TYP. TREE PROTECTION FOR EXISTING TREES - SECTIONAL ELEVATION
SCALE 1:50

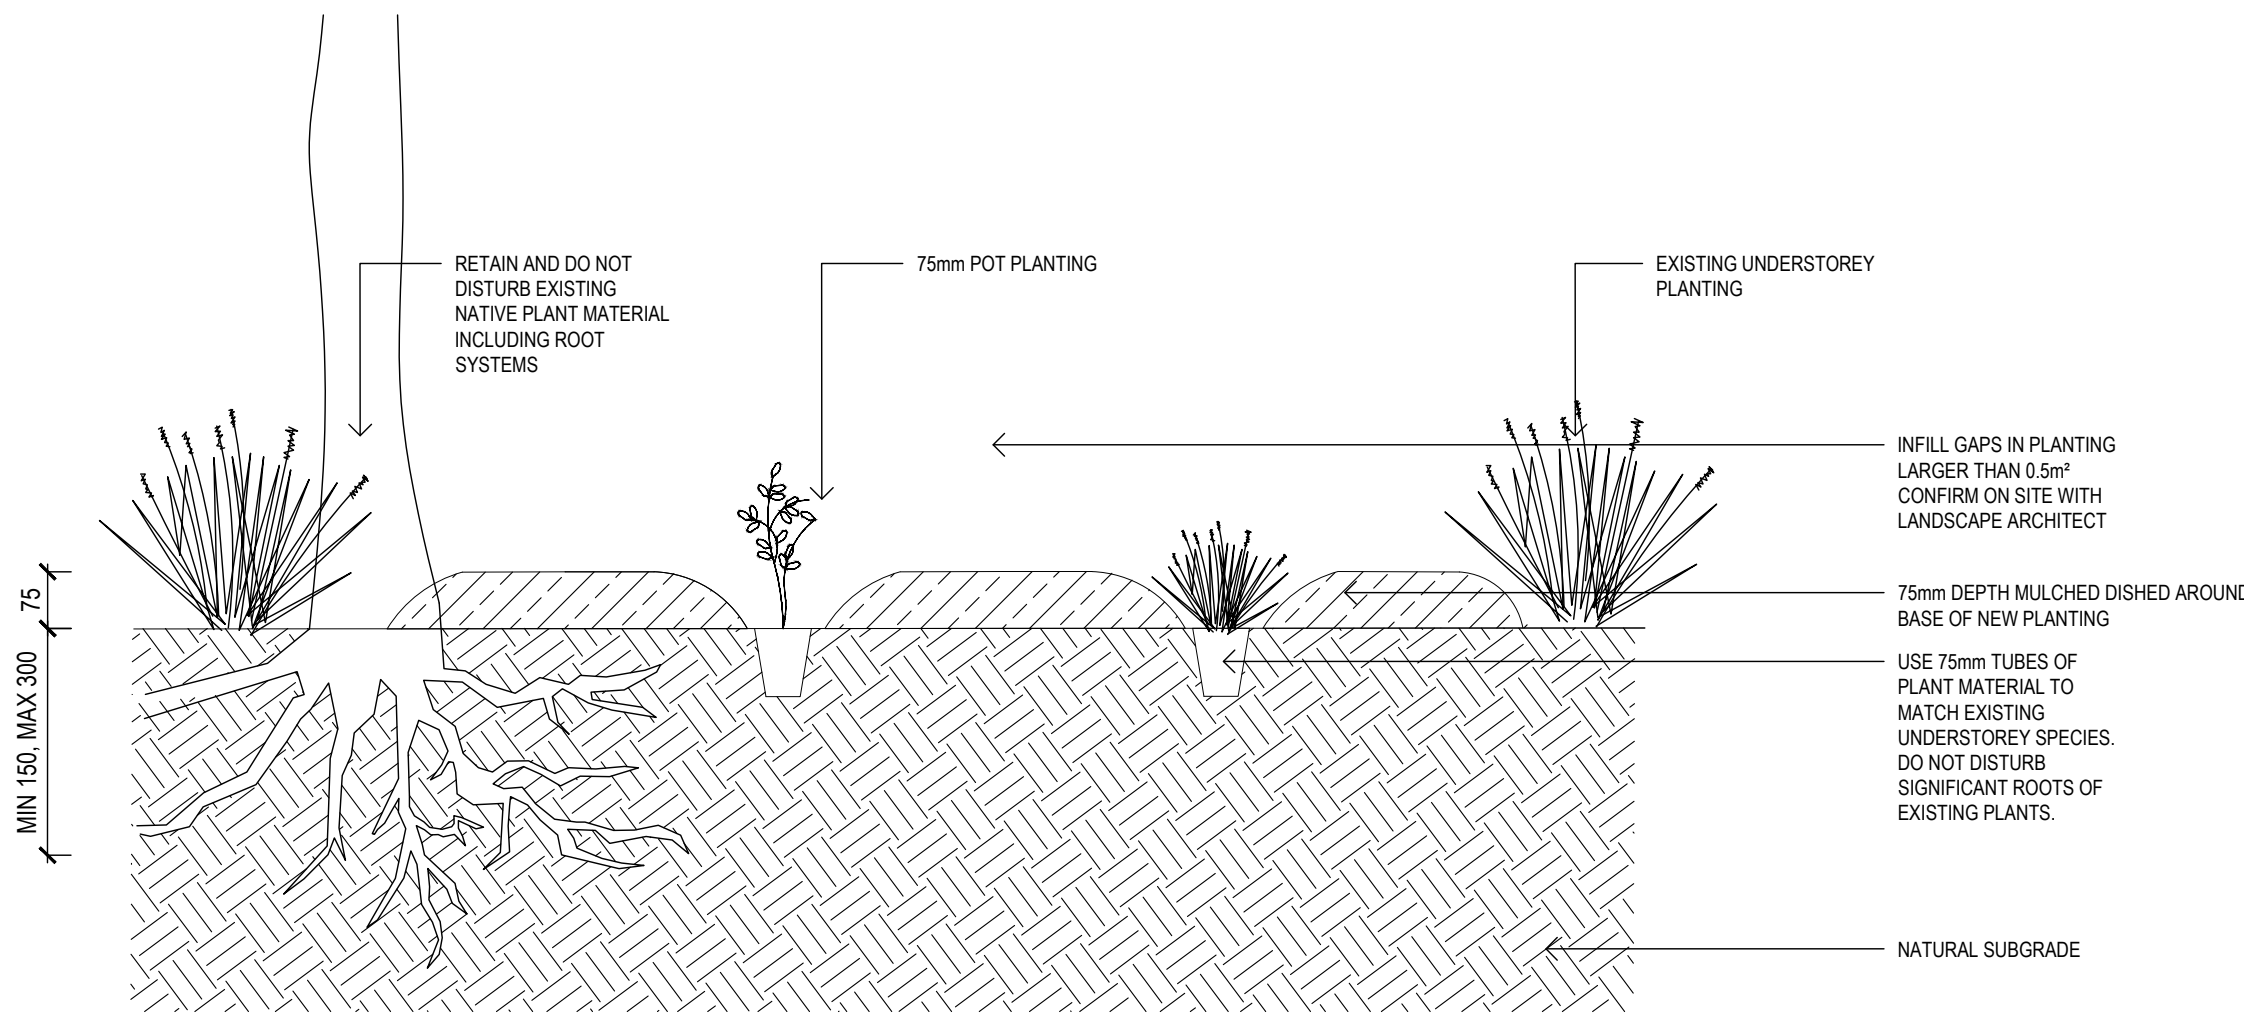

03 INFILL PLANTING
SCALE 1:10

FOR
INFORMATION
ONLY


NOTE:
ALL PLANTING TO BE CONSISTENT WITH RFS ASSET
PROTECTION ZONE STANDARDS - APPENDIX B.

CONFIRM TREE PROTECTION DETAILS WITH
ARBORIST REPORT AND LANDSCAPE MANAGEMENT
PLAN.


© Copyright DesignInc Sydney Pty Limited			
This drawing is protected by copyright. All rights are reserved. Unless permitted under the Copyright Act 1968, no part of this drawing may in any form or by any means be reproduced, published, broadcast or transmitted without the prior written permission of the copyright owner.			
Please note If the Status of this drawing is not signed off For Construction it may be subject to change, alteration or amendment at the discretion of DesignInc Sydney Pty Limited. If so, DesignInc Sydney Pty Limited is not liable for any loss, damage, harm or injury whether special, consequential, direct or indirect, suffered by you or any other person as a result of your use of this drawing for construction purposes. Figured dimensions take preference to scale readings. Verify all dimensions on site. Report any discrepancies to the Architect for decision before proceeding with the work.			
Nominated Architects Anthony Guan 5421 Sandeep Amin 7337 Ian Armstrong 7260 Richard Dries 8126			
No	DATE	REVISIONS	BY
1	16/08/2018	TENDER ISSUE	IC
2	17/08/2018	ISSUE FOR PLANNING SUBMISSION	IC

0 0.5 1 1.5 2 2.5
SCALE BAR - 1:50
m

0 0.1 0.2 0.3 0.4 0.5
SCALE BAR - 1:10
m

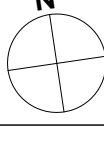
ARCHITECT			
DesignInc Lacoste + Stevenson bmc2 architects in association DesignInc Sydney PTY LIMITED ACN 003008820 L12 / 77 PACIFIC HWY NORTH SYDNEY NSW 2060 AUSTRALIA PO BOX 651 NORTH SYDNEY NSW 2059 AUSTRALIA T +612 8905 7100 F +612 8905 7199 www.designinc.com.au E sydney@sydney.designinc.com.au Architecture Urban Design Interiors			
CLIENT			
PROJECT			
LINDFIELD LEARNING VILLAGE - PARTIAL SCHOOL Eton Road, Lindfield NSW 2070			
TITLE			
PARTIAL SCHOOL TYPICAL PLANTING DETAILS			
<div><div><div>N</div><div></div></div><div><div>DRAWN BY</div><div>IC</div></div><div><div>SCALES</div><div>AS SHOWN @ A1</div></div><div><div>PLOT DATE</div><div>28/08/2018</div></div></div>			
PROJECT N°.		P18-023	
DRAWING N°.		LA-5100	
DRAWING STATUS		2	
FOR INFORMATION ONLY		MR	DATE 24/08/2018
Completion of the Drawing Status is evidence the design has been verified as conforming to the requirements of the Project. M.S. Plan. Initiating the "Drawn By" line confirms that this drawing has been prepared in conformity with DesignInc Sydney M.S. procedures.			
QUALITY CERTIFIED ISO 9001			
FOR INFORMATION ONLY			

NOT FOR CONSTRUCTION

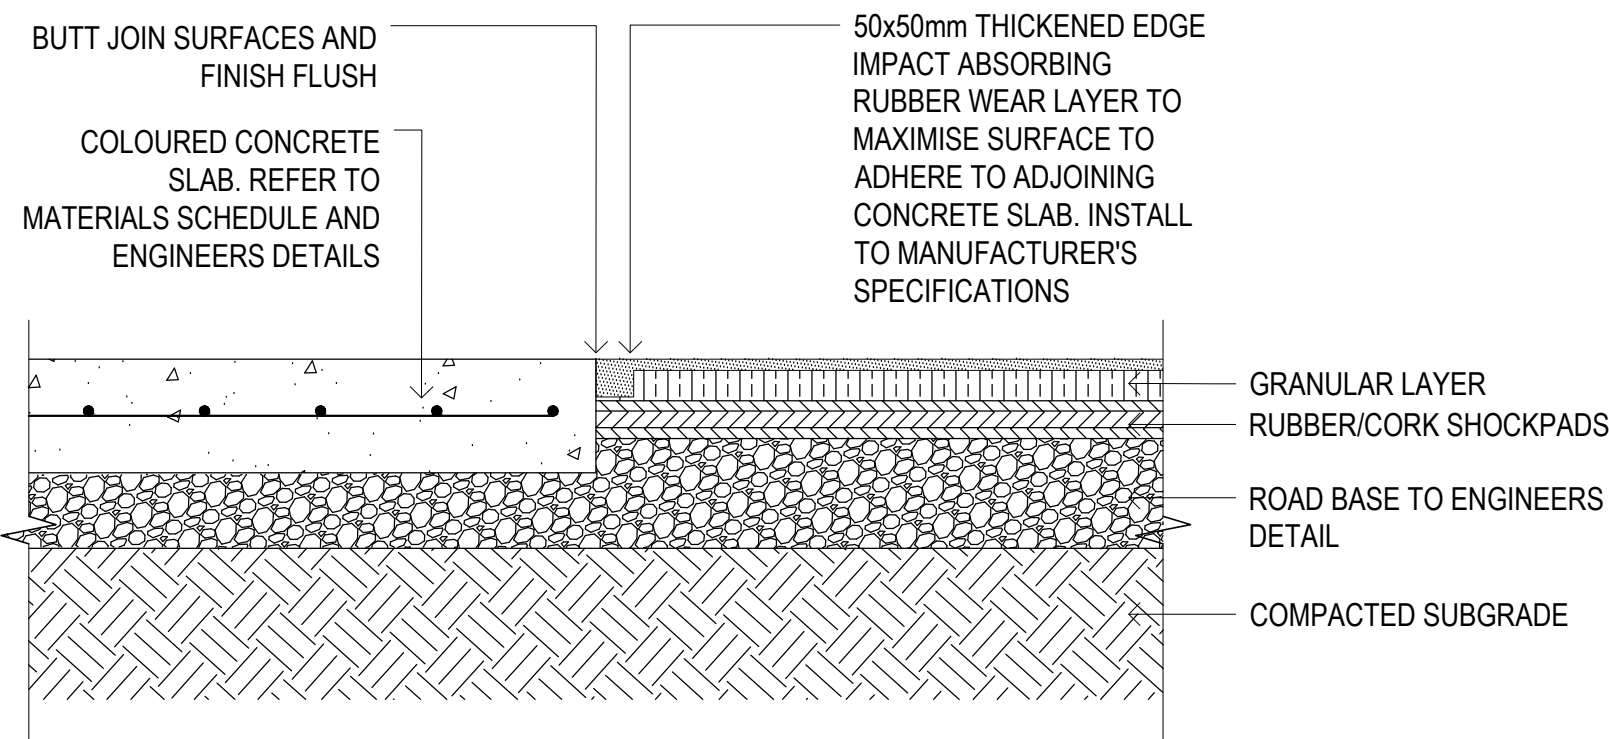


01 TYP. CONCRETE TO SOFTFALL EDGE DETAIL

SCALE 1 : 10

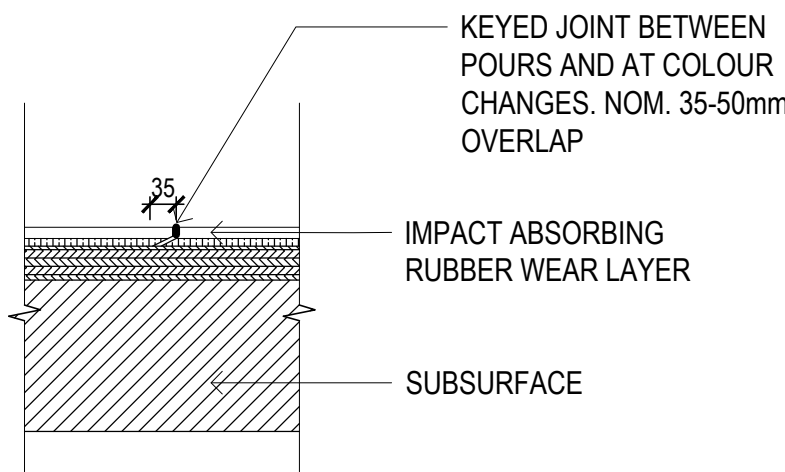


02 TYP. SOFTFALL JOINTING DETAIL

SCALE 1 : 10

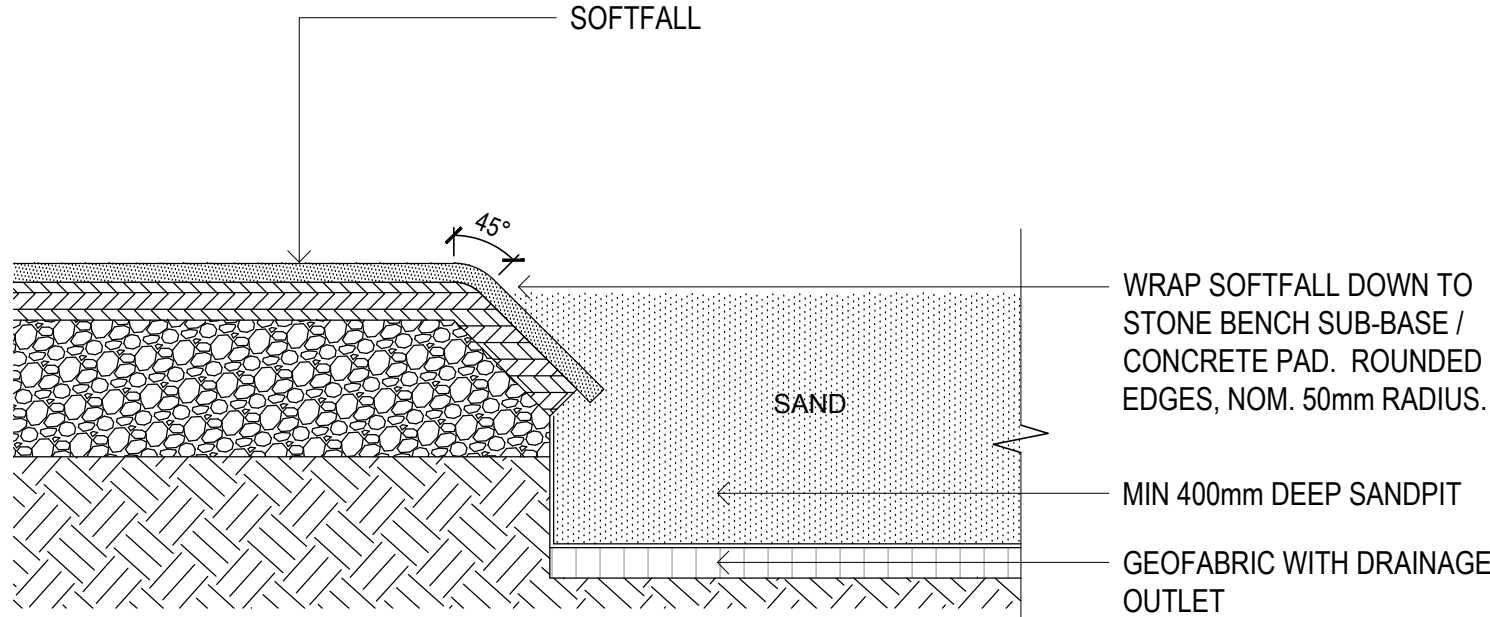


04 TYP. SANDPIT DETAIL

SCALE 1 : 10

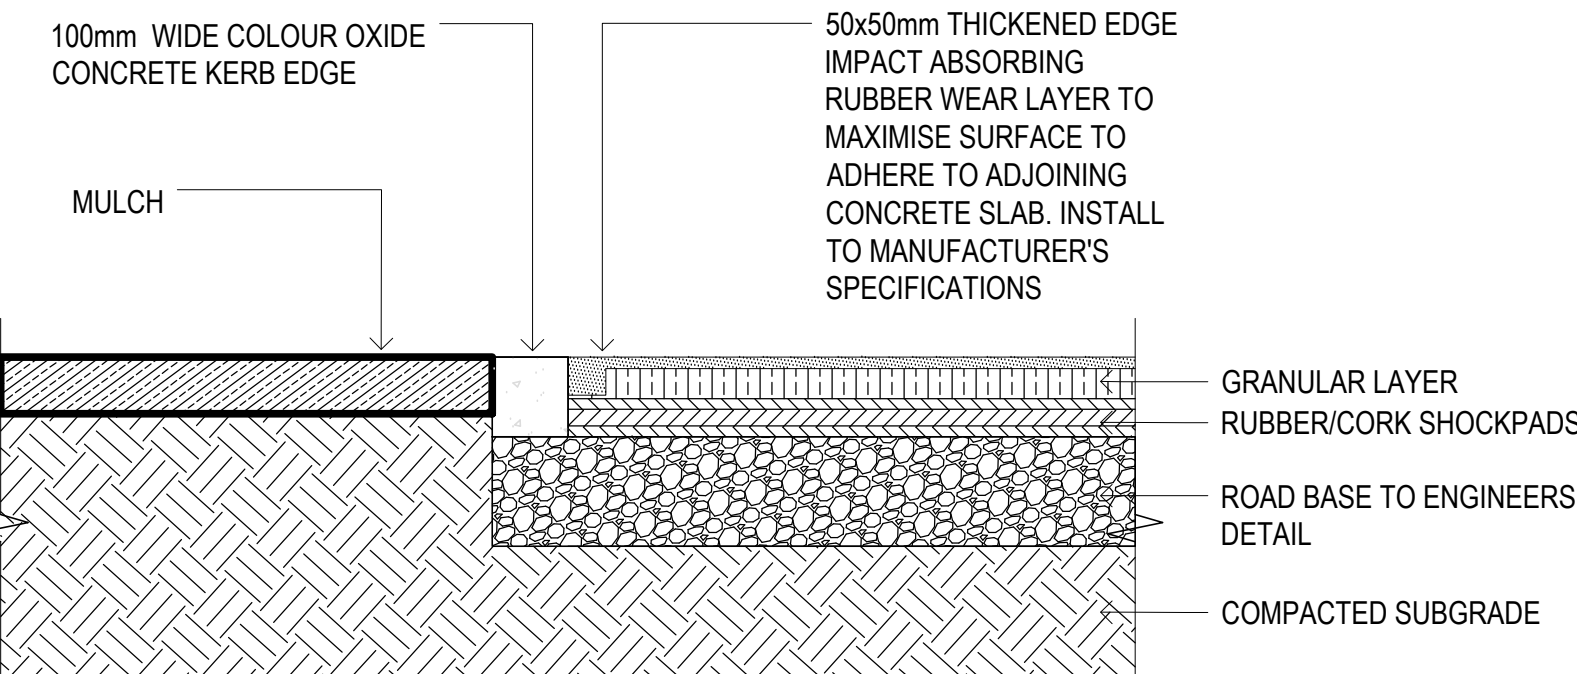


03 TYP. MULCH TO SOFTFALL DETAIL

SCALE 1 : 10

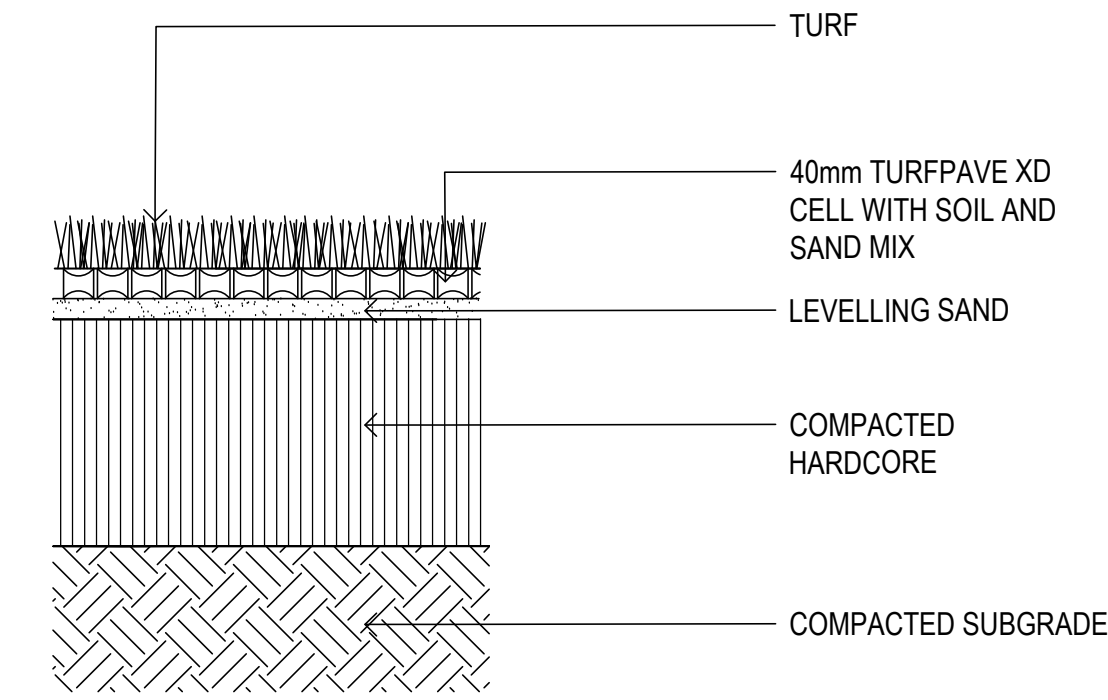


05 TYP. TURF TO FIRE TRAIL EDGE

SCALE 1 : 10

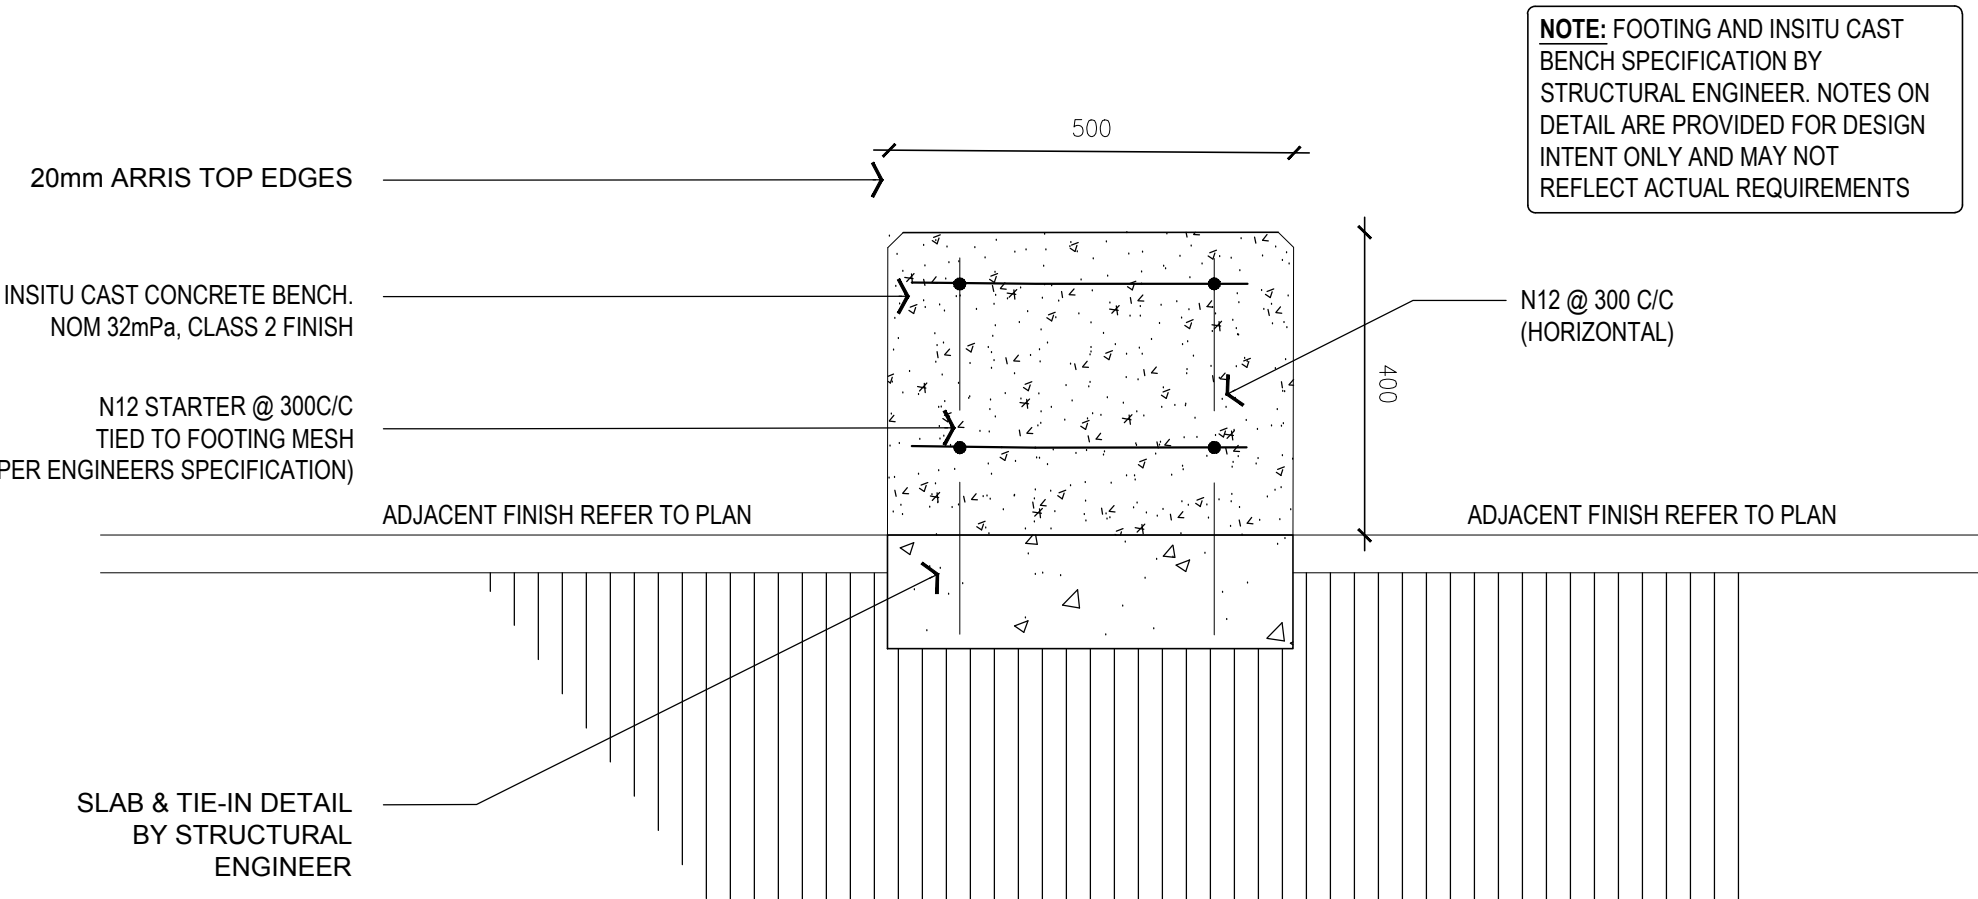

06 CONCRETE SEAT DETAIL - SECTION

SCALE 1 : 10

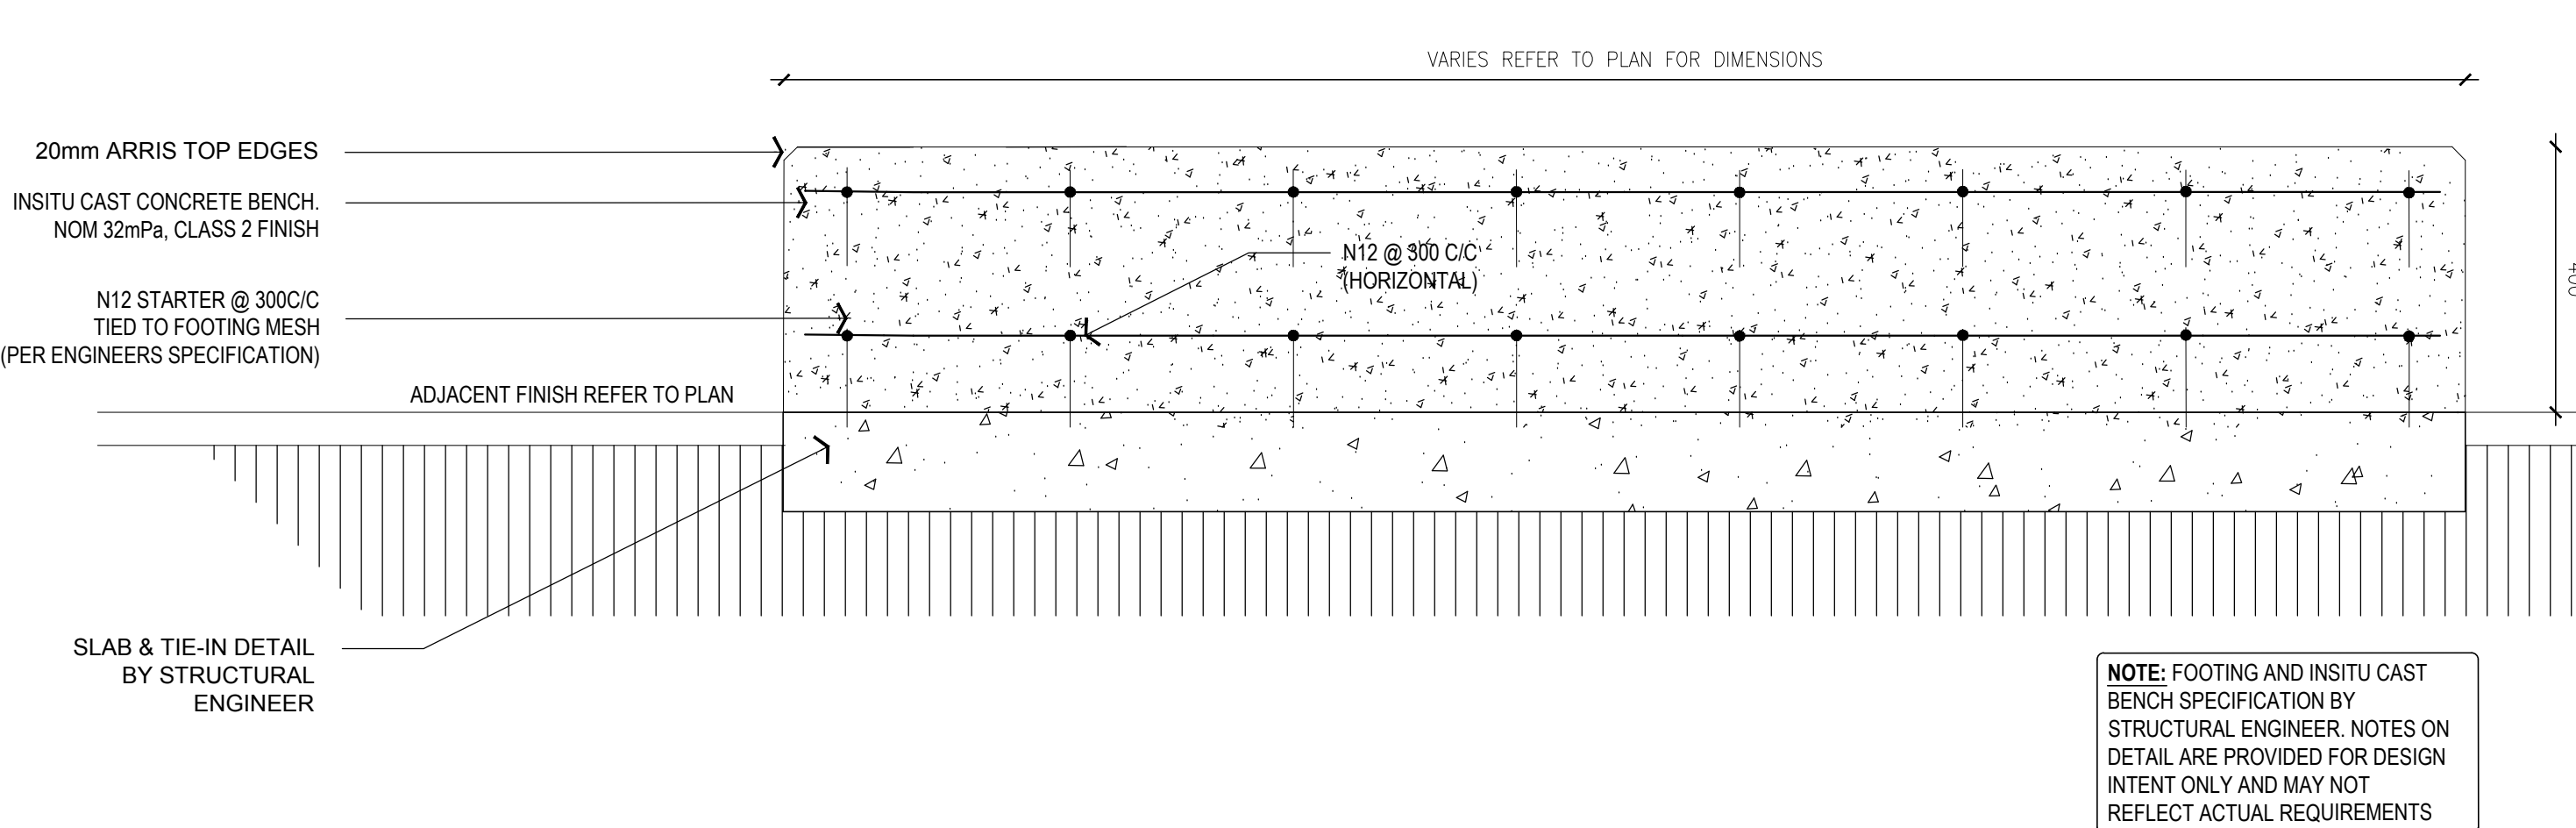

07 CONCRETE SEAT DETAIL - ELEVATION

SCALE 1 : 10

FOR INFORMATION ONLY

NOT FOR CONSTRUCTION

Copyright DesignInc Sydney Pty Limited

This drawing is protected by copyright. All rights are reserved. Unless permitted under the Copyright Act 1968, no part of this drawing may in any form or by any means be reproduced, published, broadcast or transmitted without the prior written permission of the copyright owner.

Please note

If the Status of this drawing is not signed off For Construction it may be subject to change, alteration or amendment at the discretion of DesignInc Sydney Pty Limited. If so, DesignInc Sydney Pty Limited is not liable for any loss, damage, harm or injury whether special, consequential, direct or indirect, suffered by you or any other person as a result of your use of this drawing for construction purposes.

Report any discrepancies to the Architect for decision before proceeding with the work.

Nominated Architects

Anthony Goss 5421 | Sandeep Anil 7337 | Ian Armstrong 7260 | Richard Davis 8126

No	DATE	REVISIONS	BY
1	18/08/2018	TENDER ISSUE	IC
2	17/07/2018	TENDER ISSUE	IC
3	23/08/2018	ISSUE FOR CONSULTANT COORDINATION	IC
4	28/08/2018	RESPONSE TO SUBMISSION	IC

NOTE:
ALL MATERIALS TO BE BAL FZ RATED.

0 0.5 1 1.5 2 2.5
SCALE BAR - 1:50
m

0 0.1 0.2 0.3 0.4 0.5
SCALE BAR - 1:10
m

ARCHITECT

DesignInc| Lacoste + Stevenson| bmc2
architects in association

DesignInc Sydney PTY LIMITED ACN 003008820
L12 / 77 PACIFIC HWY NORTH SYDNEY NSW 2060 AUSTRALIA
PO BOX 651 NORTH SYDNEY NSW 2059 AUSTRALIA
T +612 8905 7100 F +612 8905 7199
www.designinc.com.au E sydney@sydney.designinc.com.au
Architecture Urban Design Interiors

CLIENT


PROJECT
LINDFIELD LEARNING VILLAGE -
PARTIAL SCHOOL
Eton Road,
Lindfield NSW 2070

TITLE
PARTICAL SCHOOL
TYPICAL DETAILS


N	DRAWN BY	IC
	SCALES	AS SHOWN @ A1
PROJECT N°.	P18-023	REVISION
	LA-5200	4
DRAWING STATUS	REVIEWED BY	SIGNATURE
FOR INFORMATION ONLY	MR	DATE
28/08/2018		

QUALITY CERTIFIED
ISO 9001
Completion of the Drawing Status is evidence the design has been verified as conforming to the requirements of the Project M.S. Plan. Initiating the 'Drawn By' line confirms that this drawing has been prepared in conformity with DesignInc Sydney M.S. procedures.


FOR INFORMATION ONLY

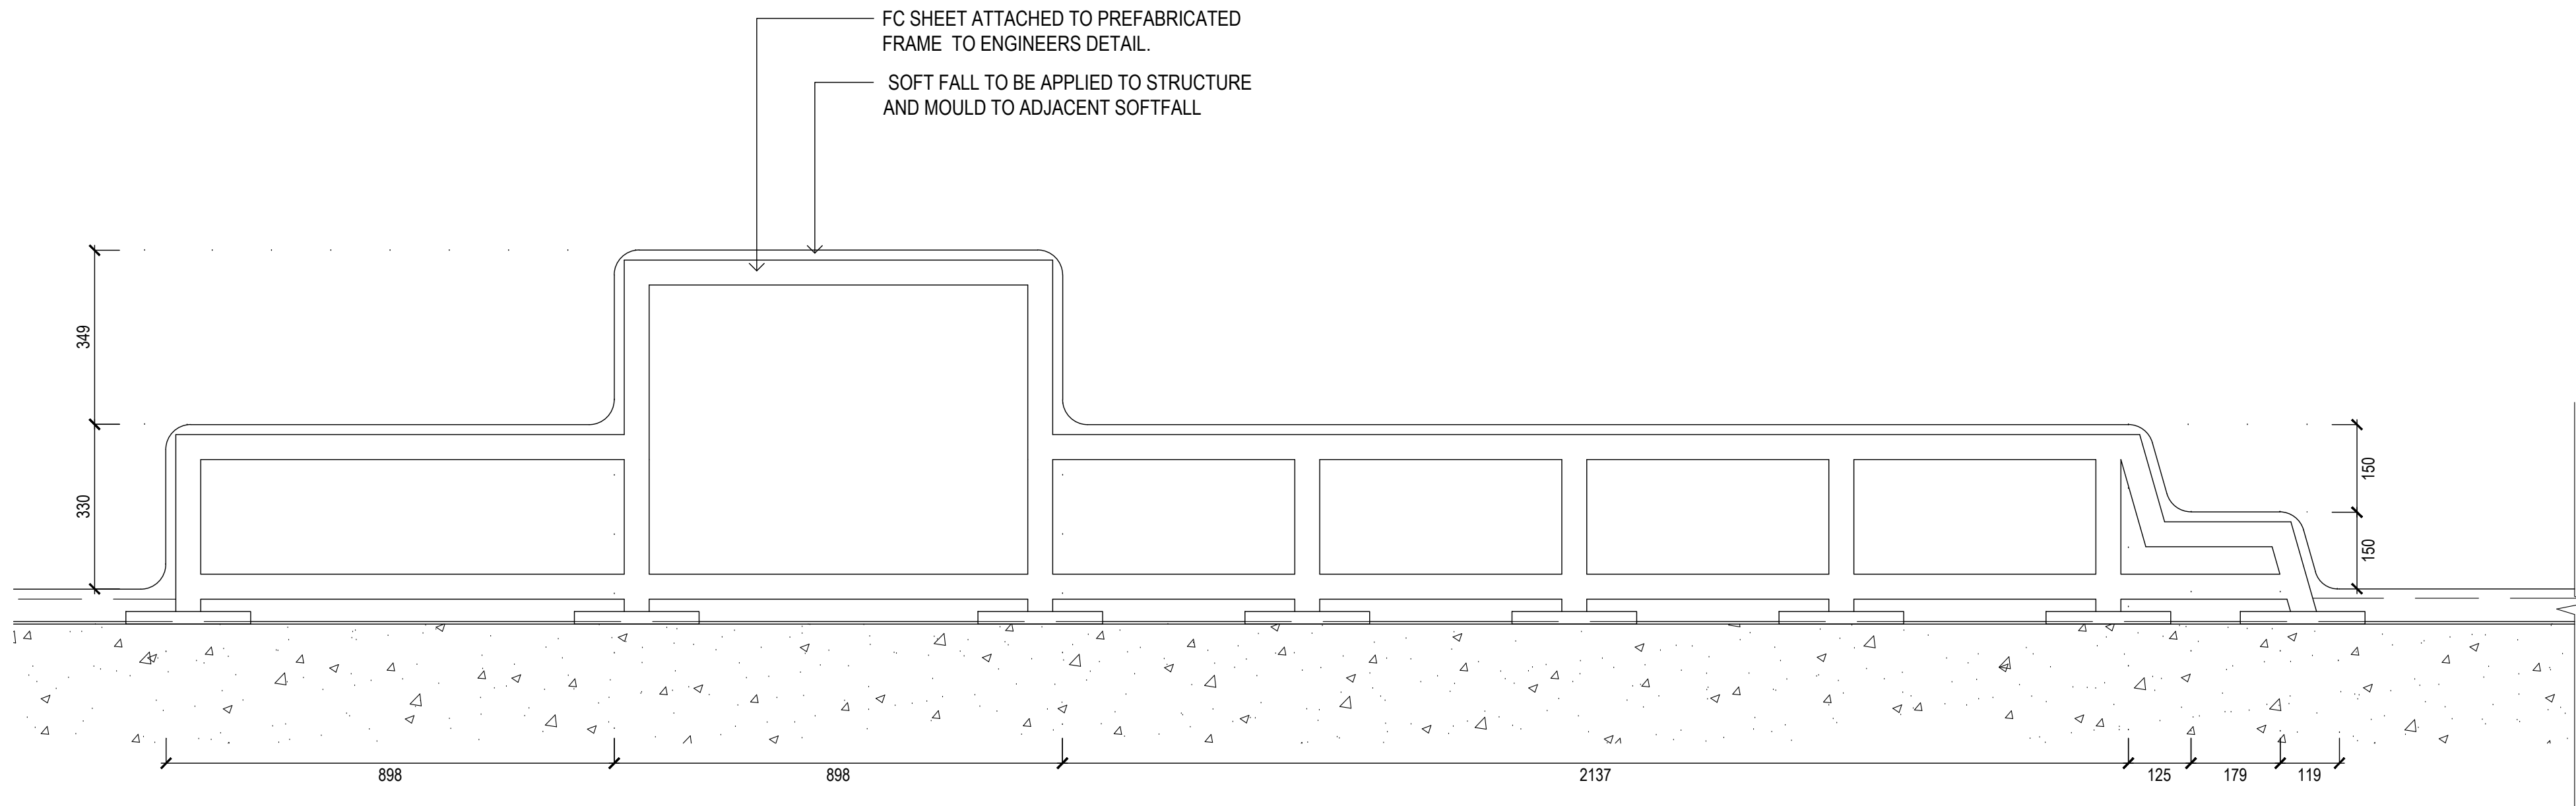


01 SEATING SOFTFALL TYPE 2 TYPICAL - LONG SECTION
SCALE 1:10

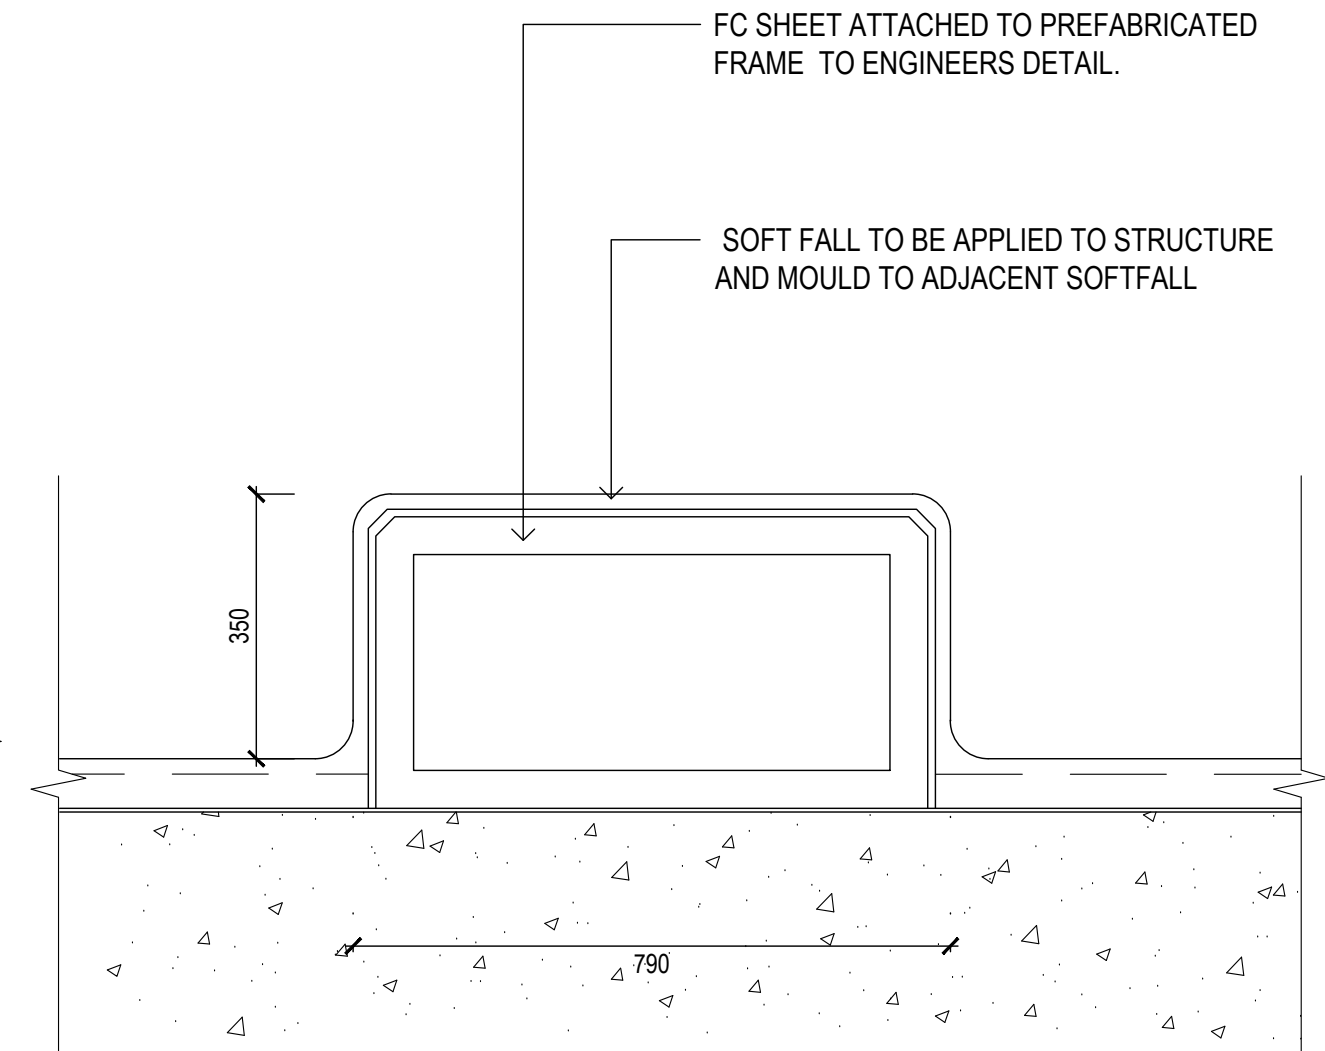


02 SEATING SOFTFALL TYPE 2 TYPICAL - SECTION
SCALE 1:10

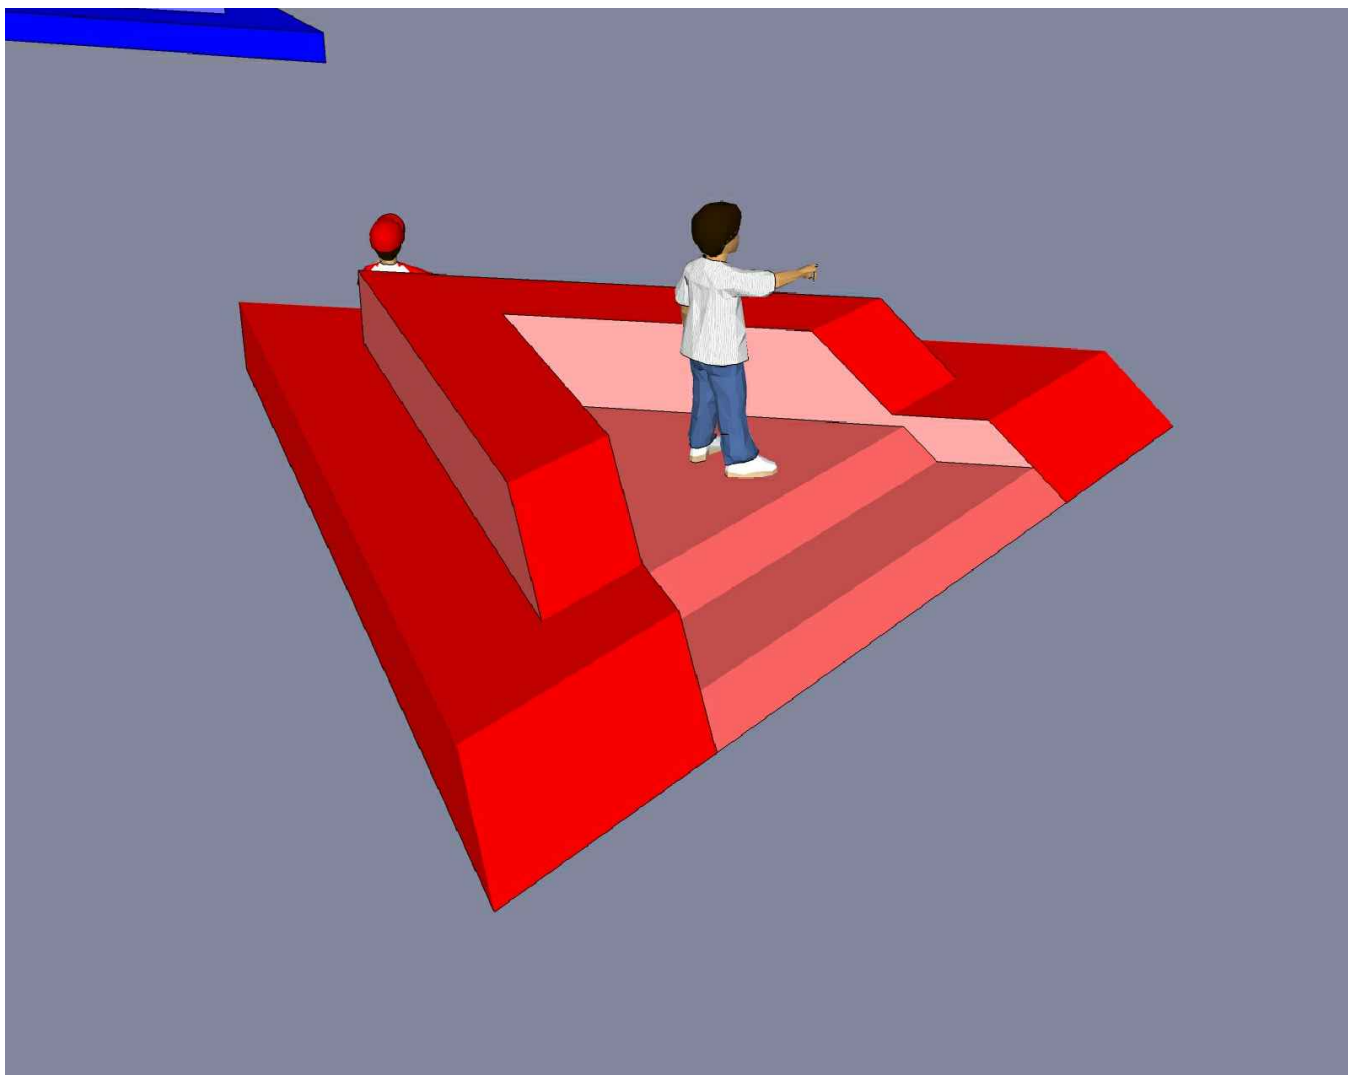


03 SEATING SOFTFALL TYPE 2 - 3D FOR INFORMATION
N.T.S

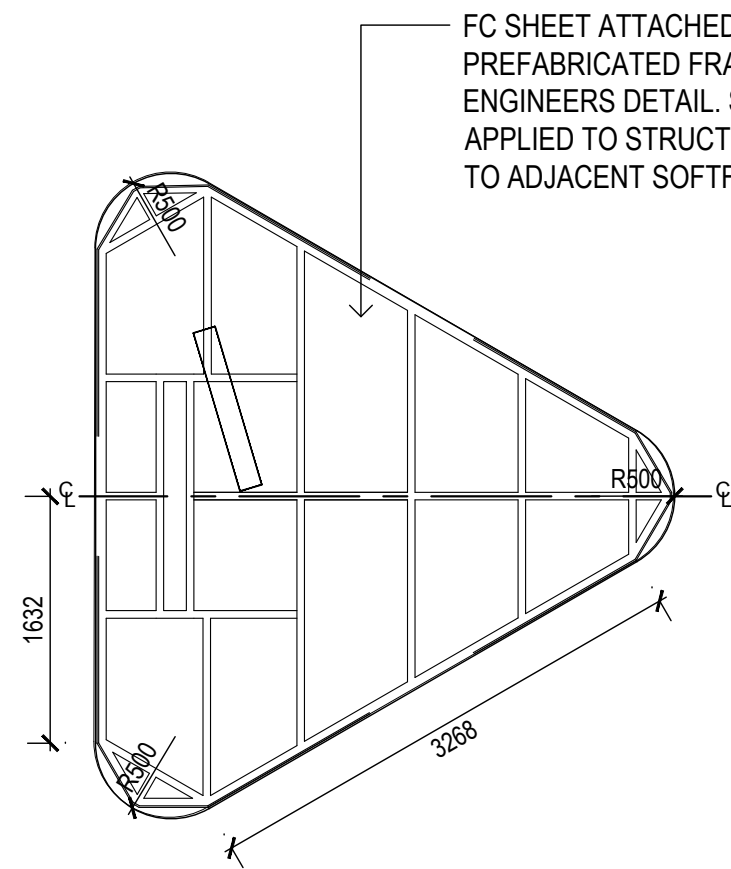


04 SEATING SOFTFALL TYPE 1 - PLAN
1:50

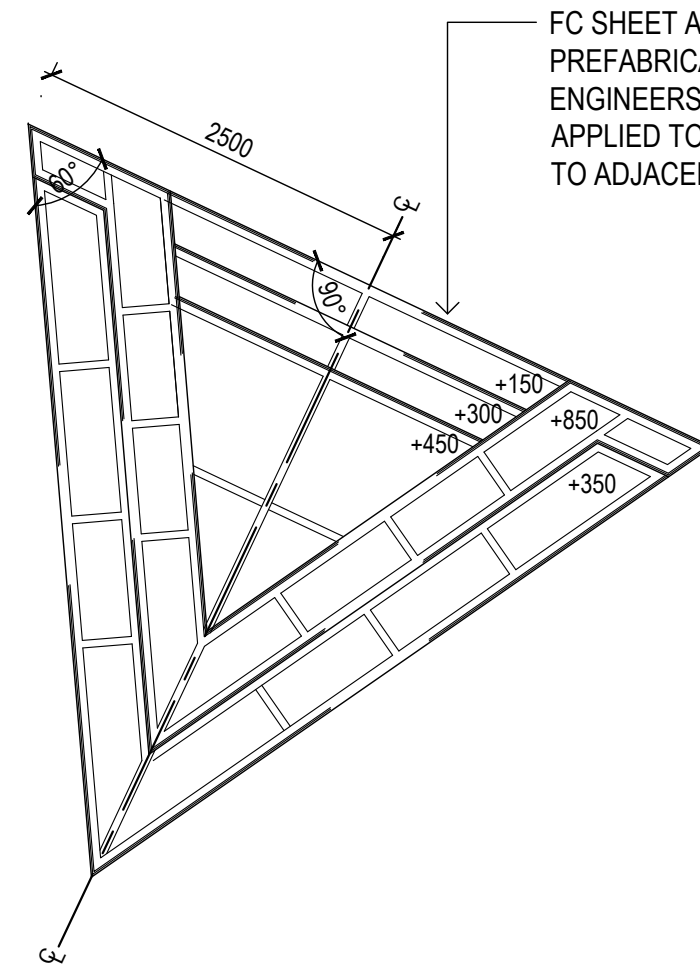

05 SEATING SOFTFALL TYPE 2 - PLAN
1:50

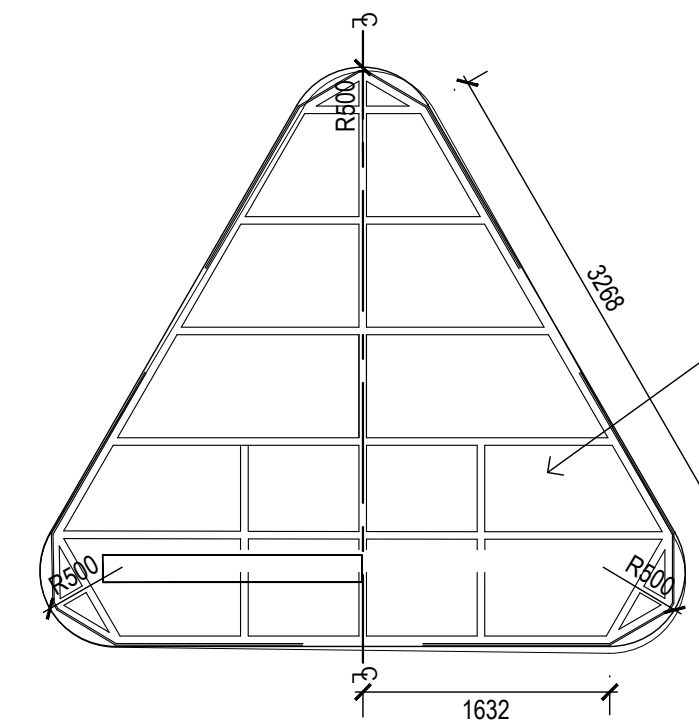

06 SEATING SOFTFALL TYPE 3 - PLAN
SCALE 1:50

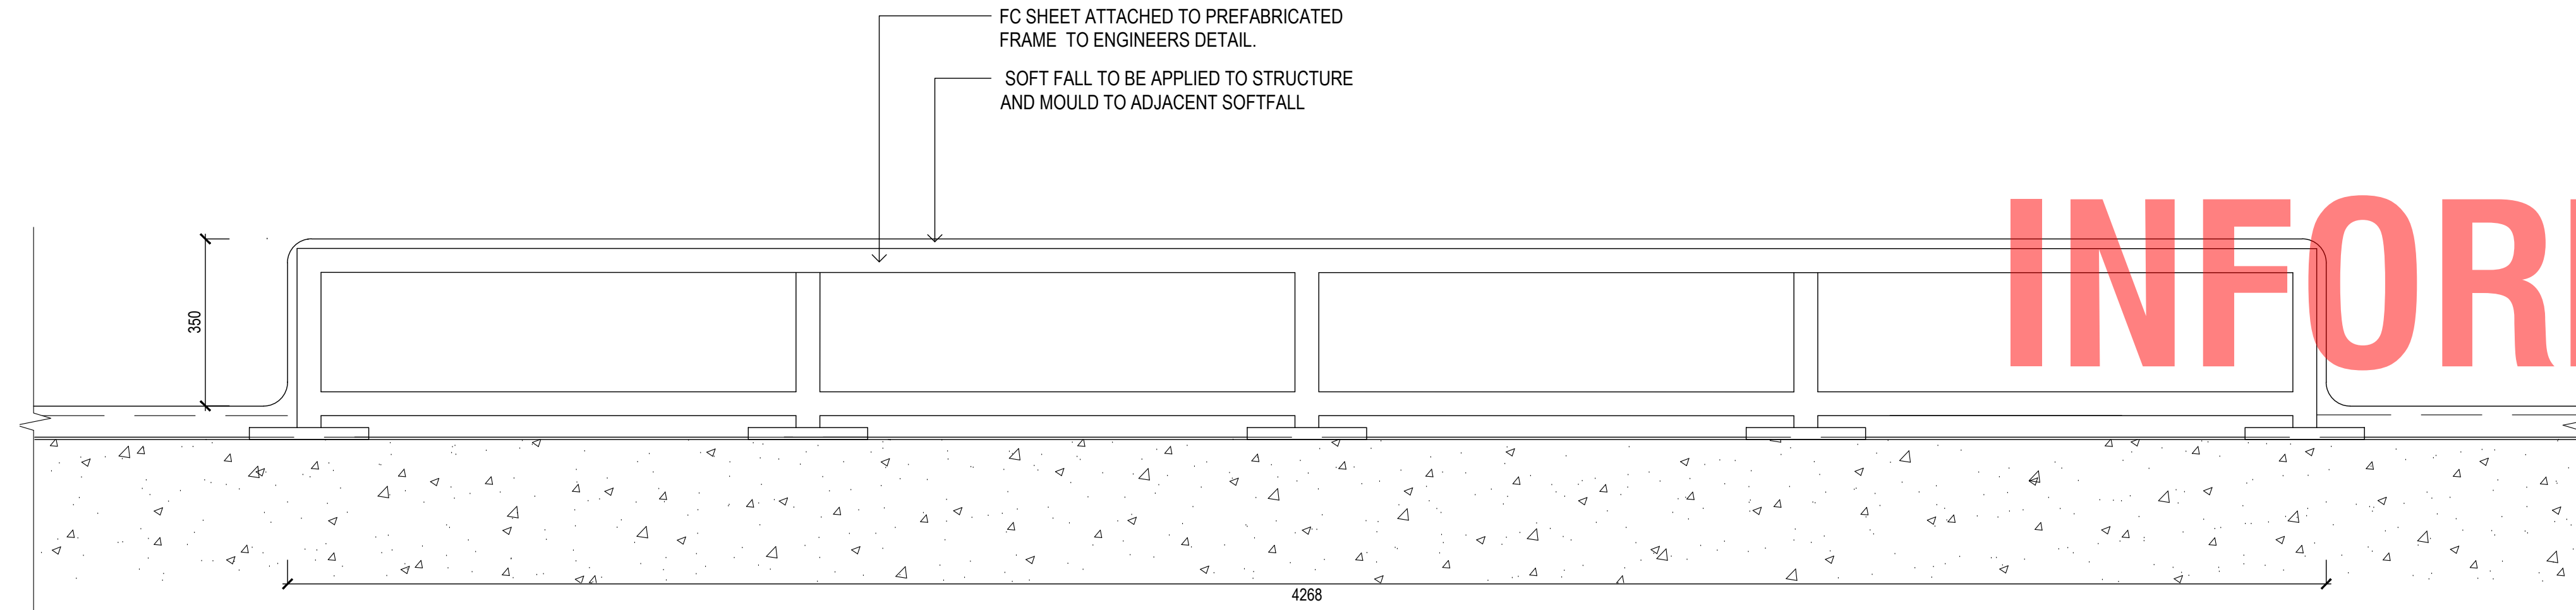

07 SEATING SOFTFALL TYPE 4 - TYPICAL
1:10

FOR
INFORMATION
ONLY

NOT FOR CONSTRUCTION

© Copyright DesignInc Sydney Pty Limited
This drawing is protected by copyright. All rights are reserved. Unless permitted under the Copyright Act 1968, no part of this drawing may in any form or by any means be reproduced, published, broadcast or transmitted without the prior written permission of the copyright owner.

Please note
If the Status of this drawing is not signed off For Construction it may be subject to change, alteration or amendment at the discretion of DesignInc Sydney Pty Limited. If so, DesignInc Sydney Pty Limited is not liable for any loss, damage, harm or injury whether special, consequential, direct or indirect, suffered by you or any other person as a result of your use of this drawing for construction purposes.

Figured dimensions take preference to scale readings. Verify all dimensions on site.
Report any discrepancies to the Architect for decision before proceeding with the work.

Nominated Architects
Anthony Quan 5421 | Sandeep Amin 7337 | Ian Armstrong 7260 | Richard Does 8126

No	DATE	REVISIONS	BY
1	18/08/2018	TENDER ISSUE	IC
2	23/08/2018	ISSUE FOR CONSULTANT COORDINATION	IC
3	28/08/2018	RESPONSE TO SUBMISSION	IC

NOTE:
ALL MATERIALS TO BE BAL FZ RATED.

0 0.5 1 1.5 2 2.5
SCALE BAR - 1:50
m

0 0.1 0.2 0.3 0.4 0.5
SCALE BAR - 1:10
m

ARCHITECT
DesignInc| Lacoste + Stevenson| bmc2
architects in association
DesignInc Sydney PTY LIMITED ACN 003008820
L12 / 77 PACIFIC HWY NORTH SYDNEY NSW 2060 AUSTRALIA
PO BOX 651 NORTH SYDNEY NSW 2059 AUSTRALIA
T +612 8905 7100 F +612 8905 7199
www.designinc.com.au E sydney@sydney.designinc.com.au
Architecture Urban Design Interiors

CLIENT

PROJECT
LINDFIELD LEARNING VILLAGE -
PARTIAL SCHOOL
Eton Road,
Lindfield NSW 2070


TITLE
PARTIAL SCHOOL
SEATING SOFTFALL DETAILS

DRAWN BY IC
SCALES AS SHOWN @ A1
PLOT DATE 28/08/2018


PROJECT N°.	P18-023	REVISION
DRAWING N°.	LA-5300	3
DRAWING STATUS	FOR INFORMATION ONLY	
REVIEWED BY	MR	
SIGNATURE		
DATE	28/08/2018	

QUALITY CERTIFIED
ISO 9001
Completion of the Drawing Status is evidence the design has been verified as conforming to the requirements of the Project M.S. Plan. Initiating the 'Drawn By' box confirms that this drawing has been prepared in conformity with DesignInc Sydney M.S. procedures.


FOR INFORMATION ONLY

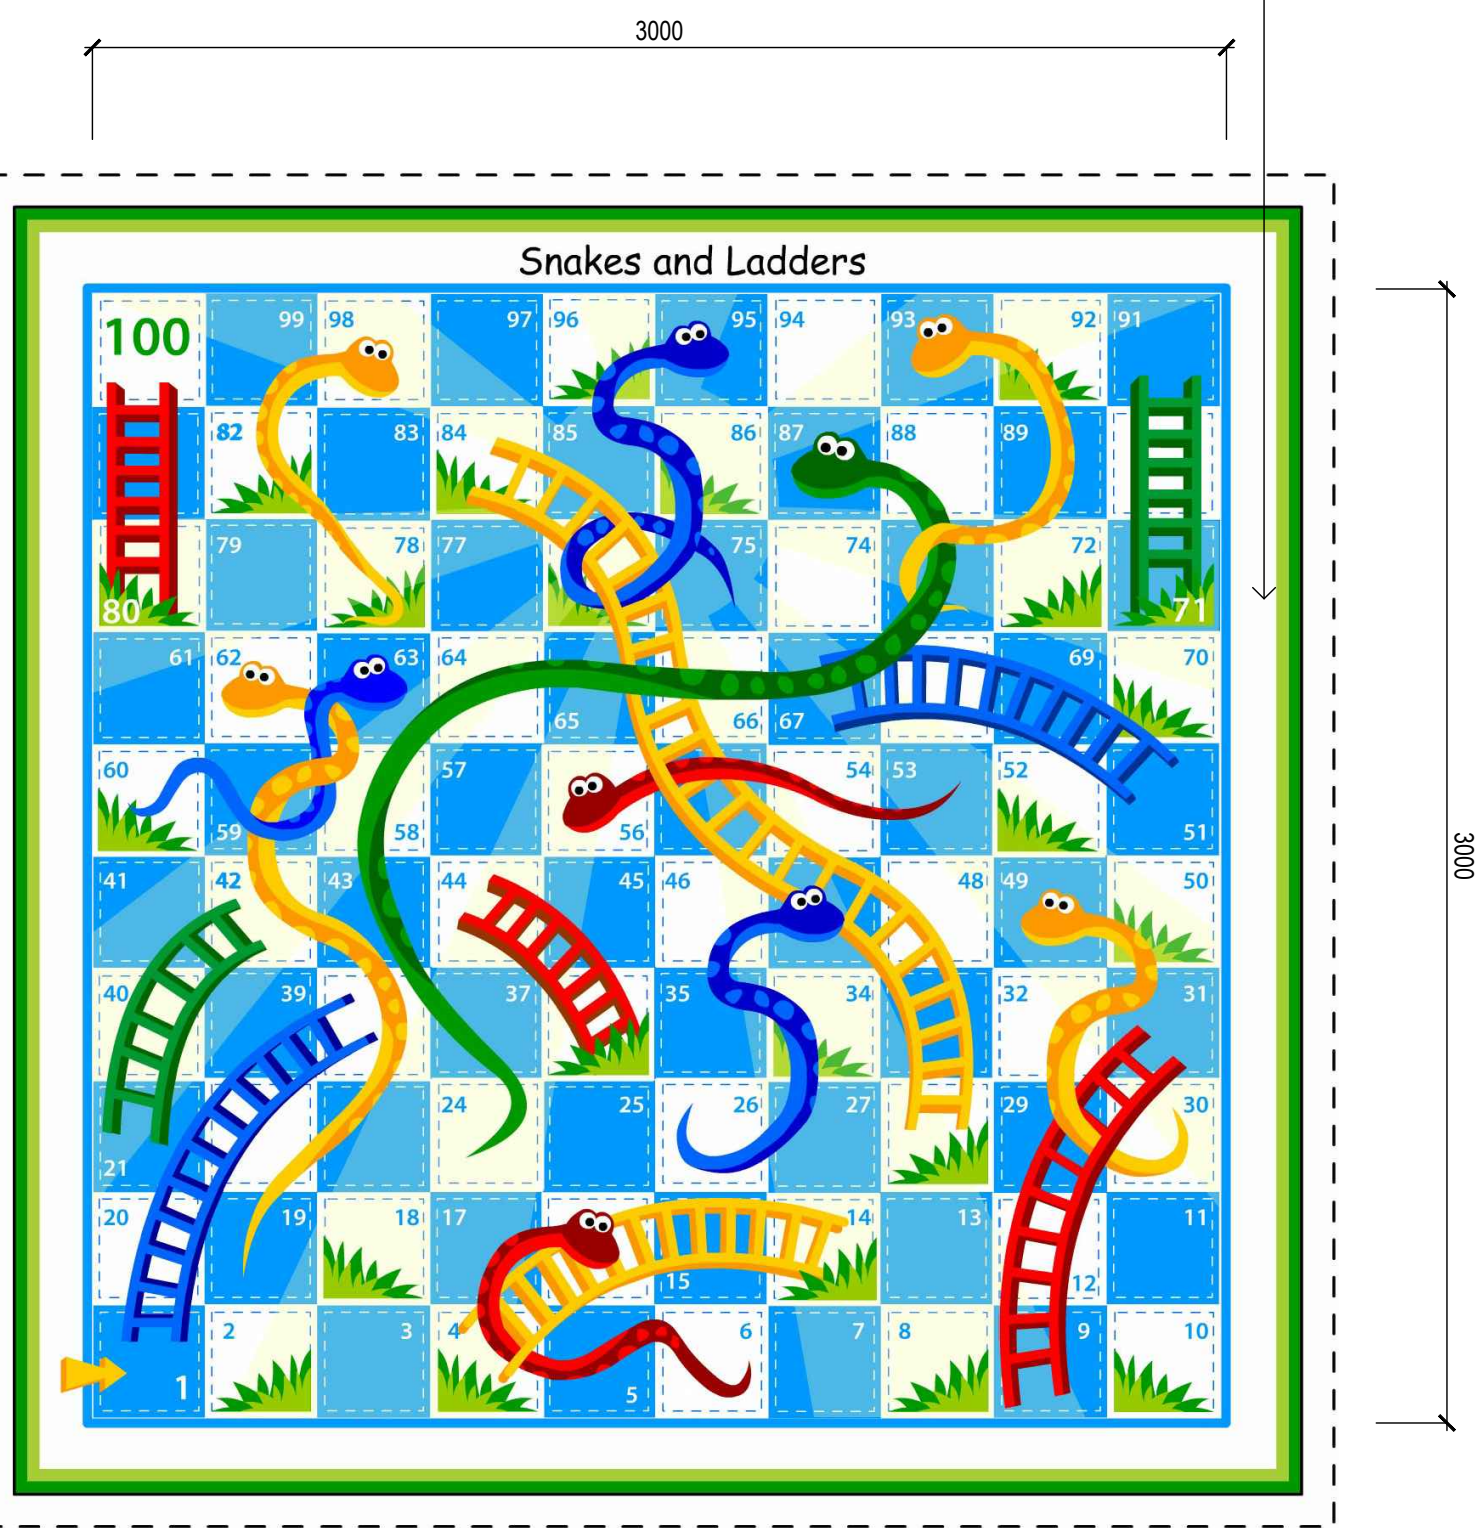


01 SNAKES AND LADDERS PATTERN - PLAN FOR INFORMATION
SCALE 1: 20

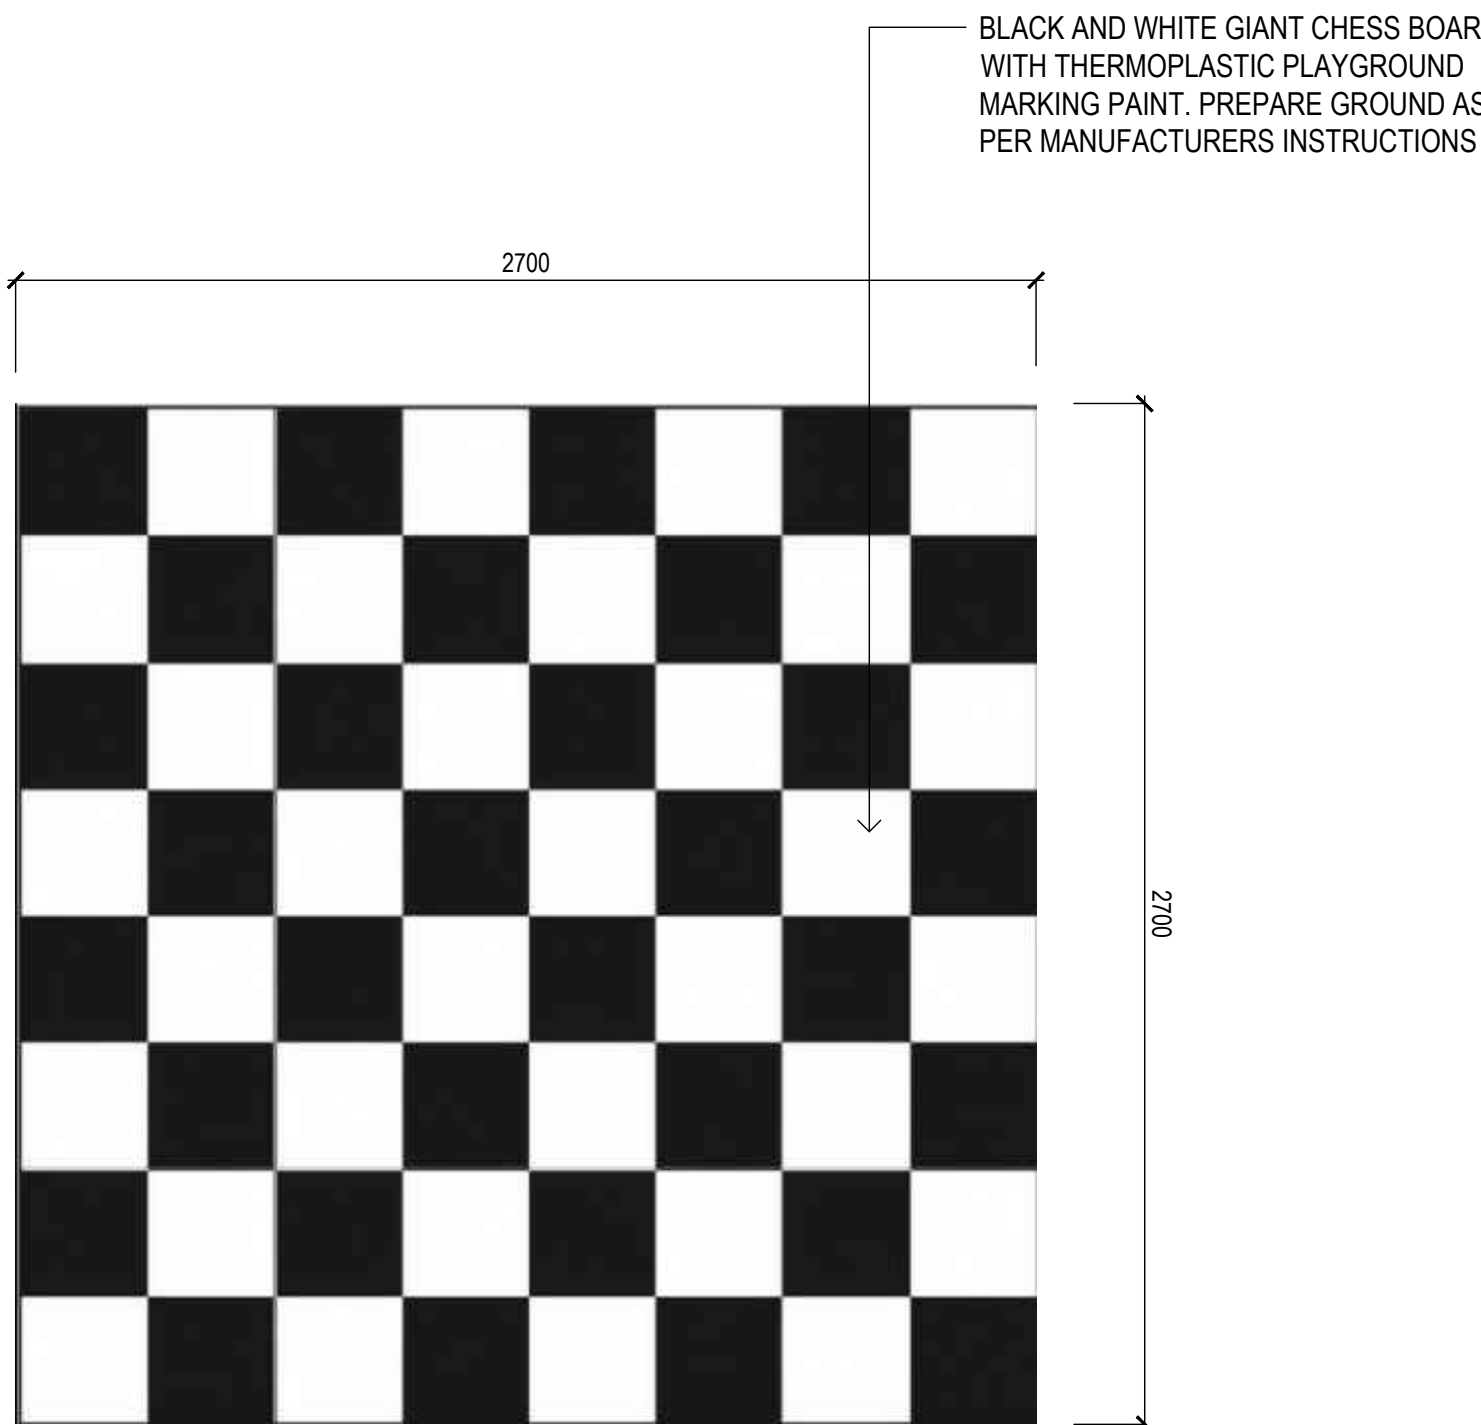

02 GIANT CHESS BOARD - PLAN FOR INFORMATION
SCALE 1: 20

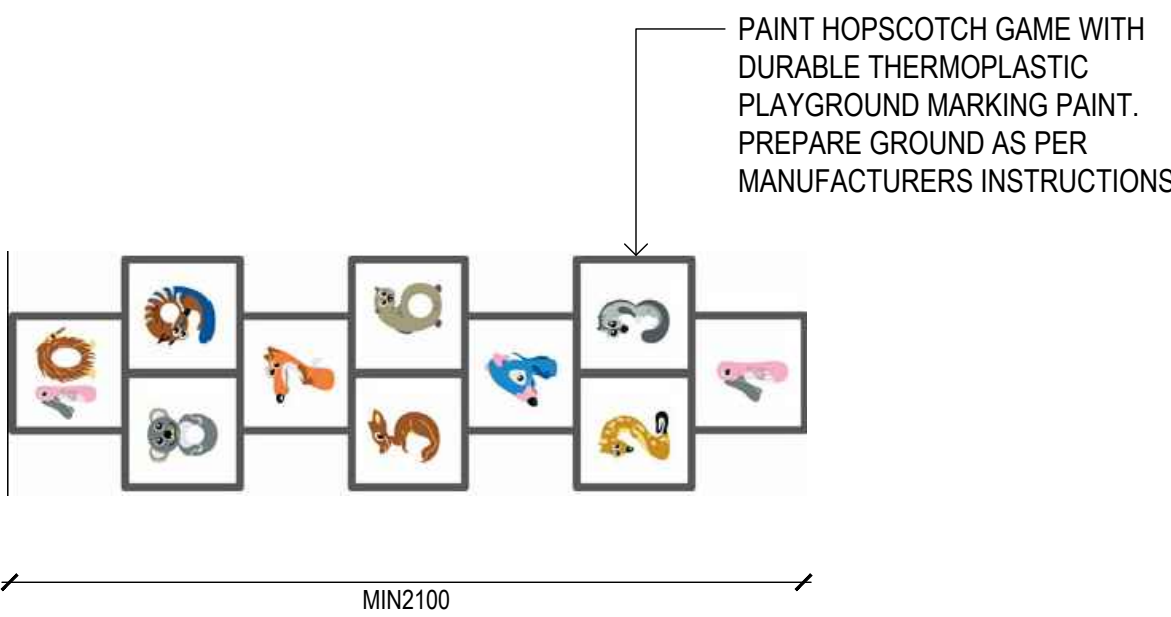

03 HOPSCOTCH PATTERN - PLAN
SCALE 1: 20

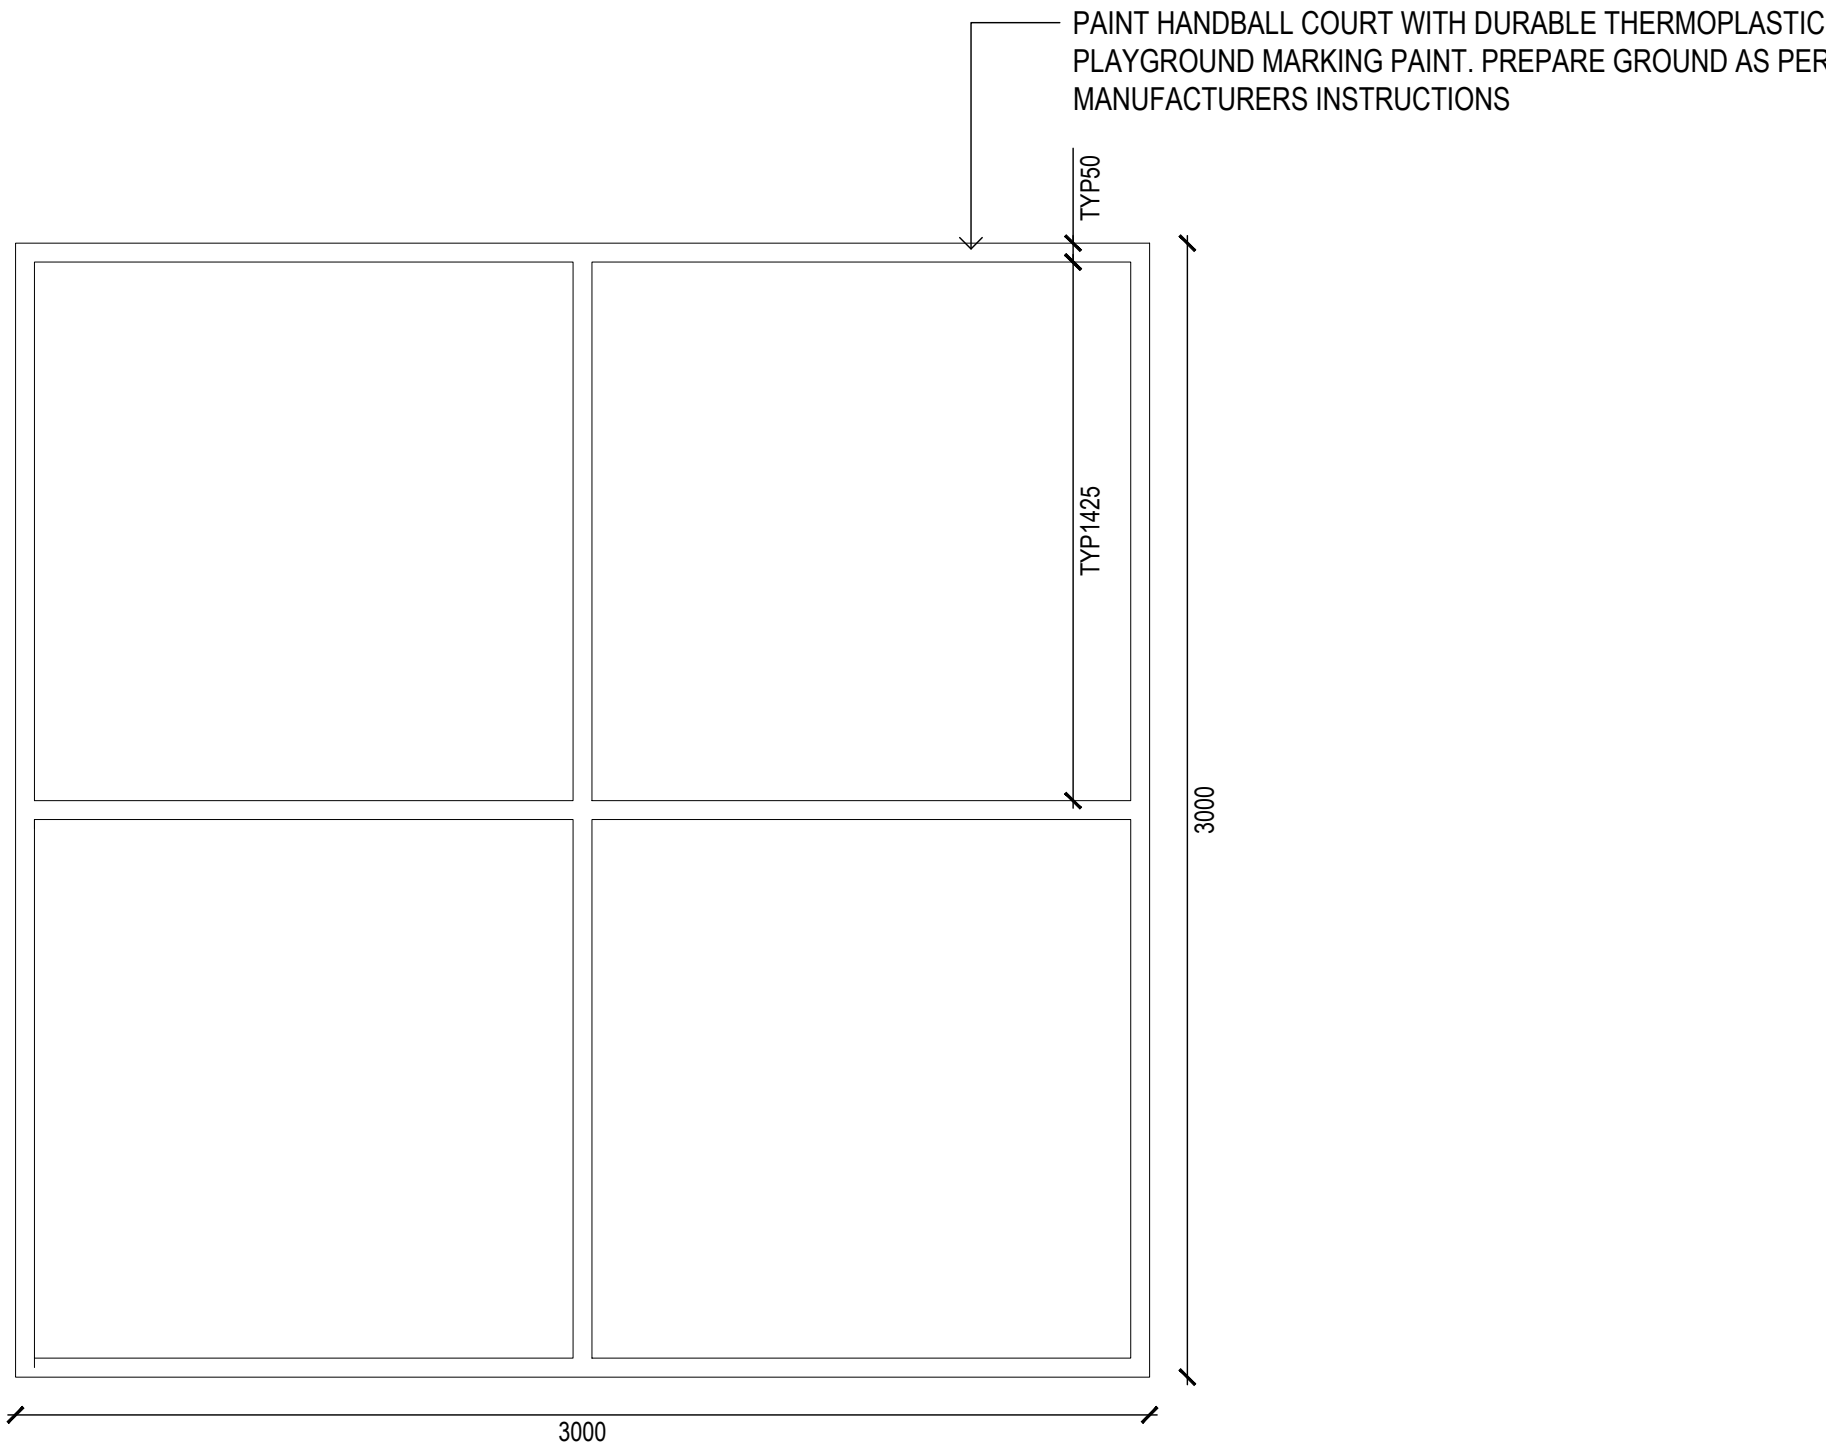

04 HANDBALL COURT - PLAN
SCALE 1: 20

FOR INFORMATION ONLY

Copyright DesignInc Sydney Pty Limited

This drawing is protected by copyright. All rights are reserved. Unless permitted under the Copyright Act 1968, no part of this drawing may in any form or by any means be reproduced, published, broadcast or transmitted without the prior written permission of the copyright owner.

Please note

If the Status of this drawing is not signed off For Construction it may be subject to change, alteration or amendment at the discretion of DesignInc Sydney Pty Limited. If so, DesignInc Sydney Pty Limited is not liable for any loss, damage, harm or injury whether special, consequential, direct or indirect, suffered by you or any other person as a result of your use of this drawing for construction purposes.

Figured dimensions take preference to scale readings. Verify all dimensions on site. Report any discrepancies to the Architect for decision before proceeding with the work.

Nominated Architects
Anthony Quan 5421 | Sandeep Amin 7337 | Ian Armstrong 7260 | Richard Does 8126

No	DATE	REVISIONS	BY
1	18/08/2018	TENDER ISSUE	IC
2	23/08/2018	ISSUE FOR CONSULTANT COORDINATION	IC
3	28/08/2018	RESPONSE TO SUBMISSION	IC

NOTE:
ALL MATERIALS TO BE BAL FZ RATED.

0 0.2 0.4 0.6 0.8 1.0
SCALE BAR - 1:20 m

ARCHITECT

DesignInc| Lacoste + Stevenson| bmc2
architects in association
DesignInc Sydney PTY LIMITED ACN 003000820
L12 / 77 PACIFIC HWY NORTH SYDNEY NSW 2060 AUSTRALIA
PO BOX 651 NORTH SYDNEY NSW 2059 AUSTRALIA
T + 612 8905 7100 F + 612 6905 7199
www.designinc.com.au E sydney@sydney.designinc.com.au
Architecture Urban Design Interiors

CLIENT

PROJECT

LINDFIELD LEARNING VILLAGE - PARTIAL SCHOOL
Eton Road,
Lindfield NSW 2070

TITLE

PARTIAL SCHOOL
PLAY ELEMENTS DETAILS

N

DRAWN BY
IC

SCALES
AS SHOWN @ A1

PLOT DATE
28/08/2018

PROJECT N°.
P18-023

REVISION
3

DRAWING N°.
LA-5400

REVIEWED BY
MR

SIGNATURE
DATE
28/08/2018

DRAWING STATUS
FOR INFORMATION ONLY

COMPLETION OF THE DRAWING STATUS IS EVIDENCE THE DESIGN HAS BEEN VERIFIED AS CONFORMING TO THE REQUIREMENTS OF THE PROJECT M.S. PLAN. INITIATING THE "DRAWN BY" BOX CONFIRMS THAT THIS DRAWING HAS BEEN PREPARED IN CONFORMITY WITH DESIGNINC SYDNEY M.S. PROCEDURES.

QUALITY CERTIFIED
ISO 9001

NOT FOR CONSTRUCTION

FOR INFORMATION ONLY