



LEGEND

- EXISTING OUTDOOR SPACES
- TERRACE / COURTYARD SPACE
- ROOFTOP SPACE
- LIFTS
- TOILETS
- CLEANERS
- IT COMMS
- MECHANICAL PLANT
- FHR
- ACCESS STAIRS
- FIRE STAIRS
- AUDITORIUM / LECTURE HALLS
- SPECIALIST LEARNING SPACES
- FOUNDATION AREA / PLANT
- STORAGE
- DISTRIBUTION BOARD
- CARPARKING
- CIRCULATION
- ADMINISTRATION
- CAFETERIA
- CHILDCARE
- ART GALLERY
- HOME BASE 1
- HOME BASE 2
- HOME BASE 3
- HOME BASE 4
- HOME BASE 5
- HOME BASE 6
- EXTERNAL ENTRY PORTAL TO HOME BASE
- INTERNAL ENTRY PORTAL TO HOME BASE
- EXTERNAL ACCESS
- OUTDOOR PLAY

- NOTES:
- PARTITION WALLS ARE SHOWN EXISTING. FINAL EXTENT TO BE CONFIRMED WITH FURTHER DESIGN DEVELOPMENT
 - CALCULATED ROOM AREAS AND BOUNDARIES OF OUTDOOR PLAY AREAS ARE APPROXIMATE AND TO BE CONFIRMED

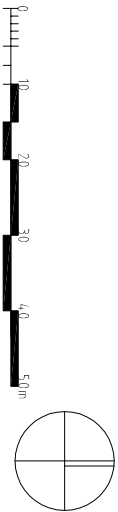

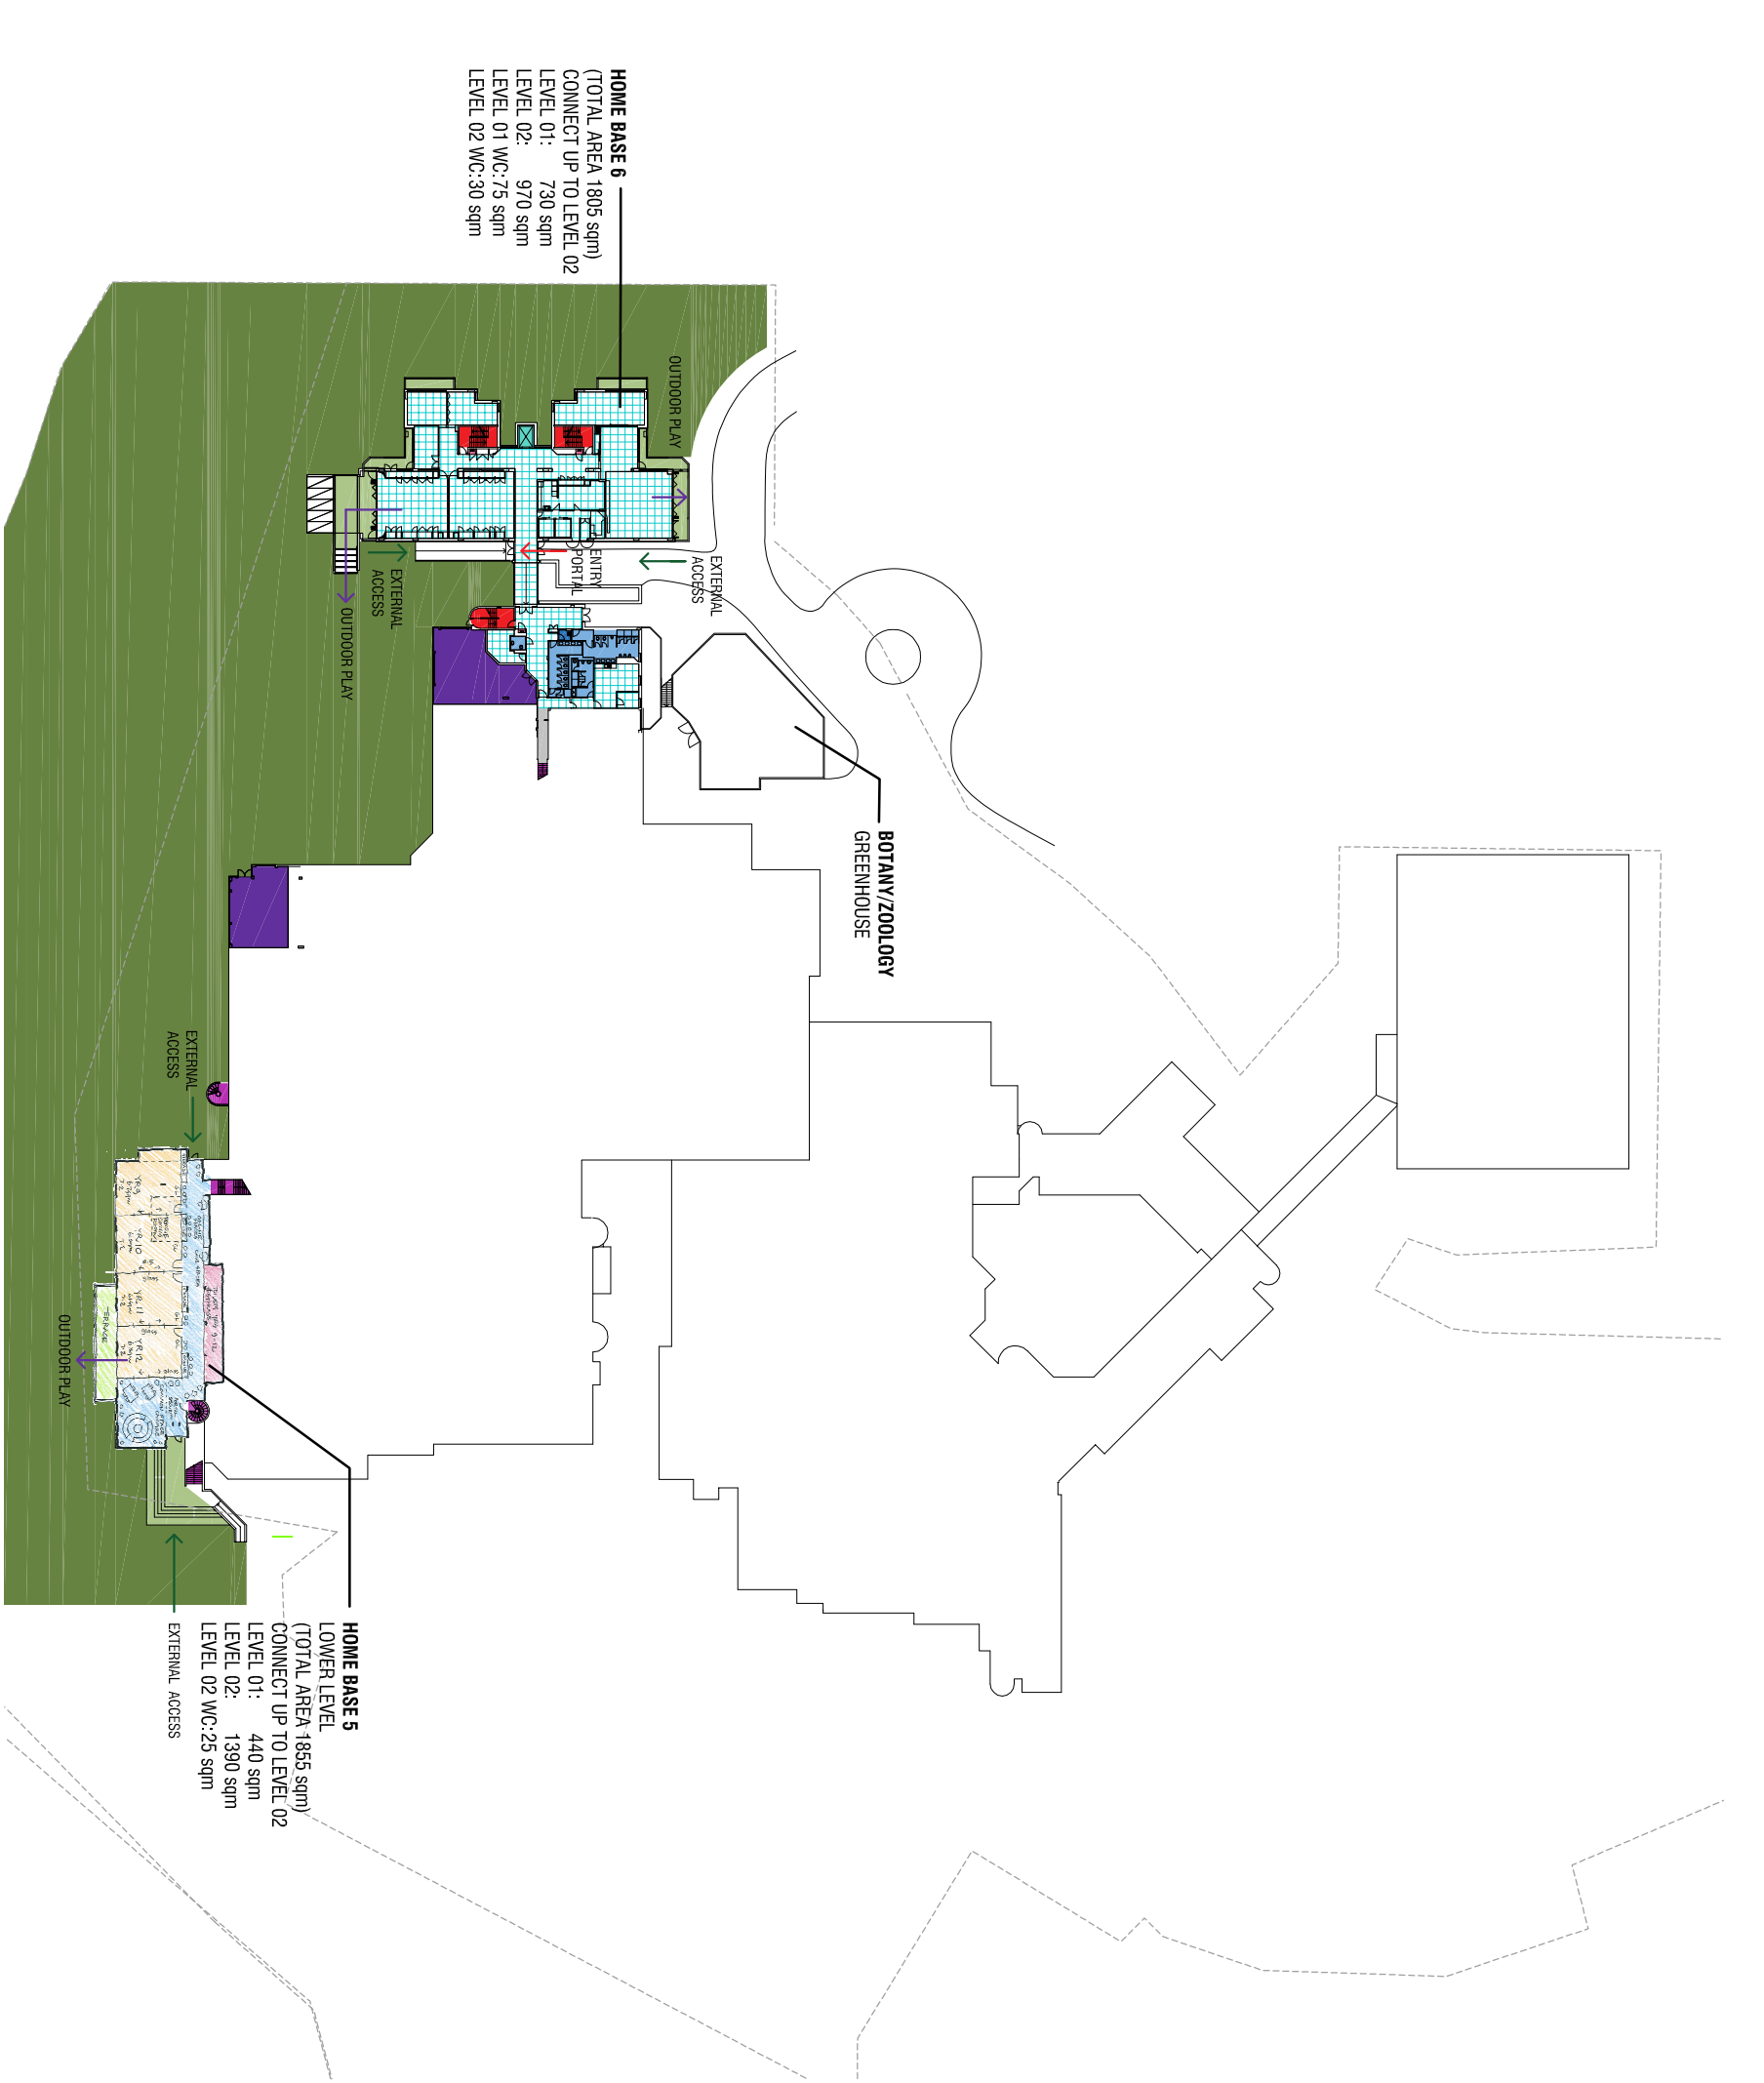



LEGEND

[Green Box]	EXISTING OUTDOOR SPACES
[Light Green Box]	TERRACE / COURTYARD SPACE
[Light Green Box]	ROOFTOP SPACE
[Teal Box]	LIFTS
[Light Blue Box]	TOILETS
[Blue Box]	CLEANERS
[Dark Blue Box]	IT COMMS
[Purple Box]	MECHANICAL PLANT
[Pink Box]	FHR
[Magenta Box]	ACCESS STAIRS
[Red Box]	FIRE STAIRS
[Orange Box]	AUDITORIUM / LECTURE HALLS
[Yellow Box]	SPECIALIST LEARNING SPACES
[Light Yellow Box]	FOUNDATION AREA / PLANT
[Tan Box]	STORAGE
[Brown Box]	DISTRIBUTION BOARD
[Dark Grey Box]	CARPARKING
[Light Grey Box]	CIRCULATION
[Pink Box]	ADMINISTRATION
[Green Box]	CAFETERIA
[Orange Box]	CHILDCARE
[Red Box]	ART GALLERY
[Blue Box]	HOME BASE 1
[Light Blue Box]	HOME BASE 2
[Light Blue Box]	HOME BASE 3
[Light Blue Box]	HOME BASE 4
[Light Blue Box]	HOME BASE 5
[Light Blue Box]	HOME BASE 6
[Red Arrow]	EXTERNAL ENTRY PORTAL TO HOME BASE
[Orange Arrow]	INTERNAL ENTRY PORTAL TO HOME BASE
[Green Arrow]	EXTERNAL ACCESS
[Purple Arrow]	OUTDOOR PLAY

NOTES:

- PARTITION WALLS ARE SHOWN EXISTING, FINAL EXTENT TO BE CONFIRMED WITH FURTHER DESIGN DEVELOPMENT
- CALCULATED ROOM AREAS AND BOUNDARIES OF OUTDOOR PLAY AREAS ARE APPROXIMATE AND TO BE CONFIRMED

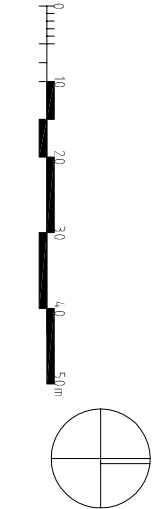

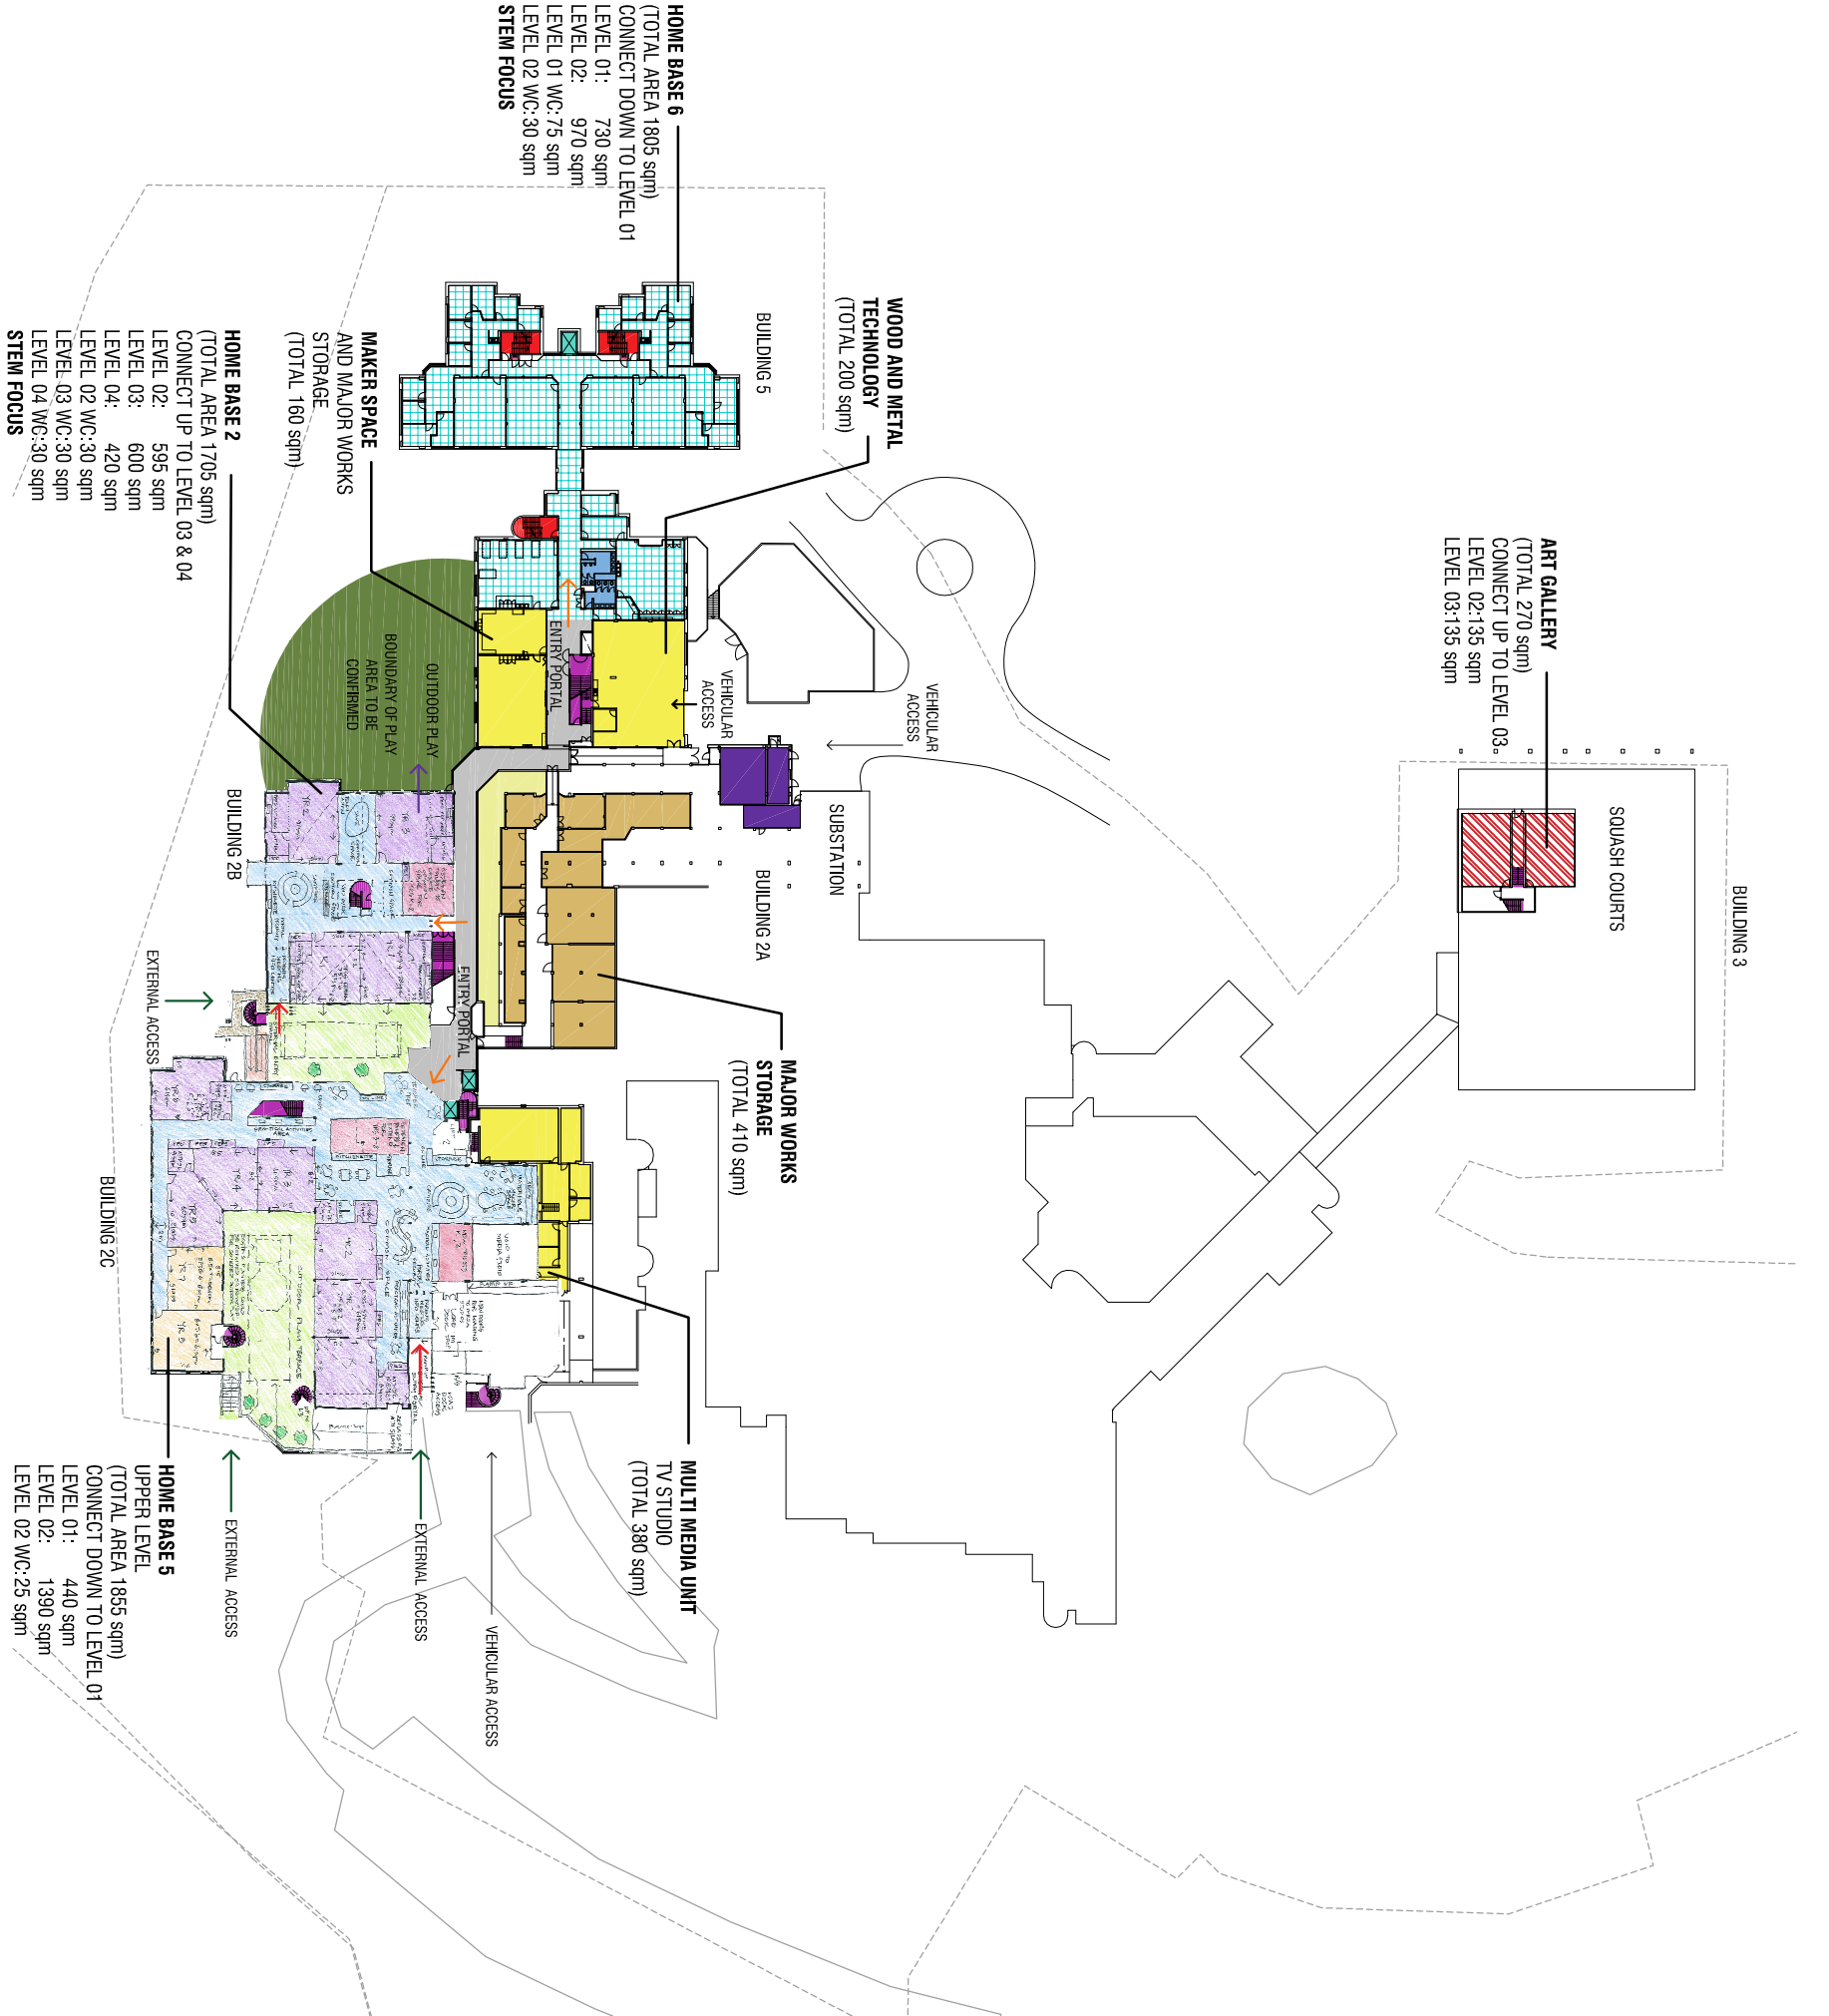

LEGEND

- EXISTING OUTDOOR SPACES
- TERRACE / COURTYARD SPACE
- ROOFTOP SPACE
- LIFTS
- TOILETS
- CLEANERS
- IT COMMS
- MECHANICAL PLANT
- FHR
- ACCESS STAIRS
- FIRE STAIRS
- AUDITORIUM / LECTURE HALLS
- SPECIALIST LEARNING SPACES
- FOUNDATION AREA / PLANT
- STORAGE
- DISTRIBUTION BOARD
- CARPARKING
- CIRCULATION
- ADMINISTRATION
- CAFETERIA
- CHILDCARE
- ART GALLERY
- HOME BASE 1
- HOME BASE 2
- HOME BASE 3
- HOME BASE 4
- HOME BASE 5
- HOME BASE 6
- EXTERNAL ENTRY PORTAL TO HOME BASE
- INTERNAL ENTRY PORTAL TO HOME BASE
- EXTERNAL ACCESS
- OUTDOOR PLAY

NOTES:
- PARTITION WALLS ARE SHOWN EXISTING, FINAL EXTENT TO BE CONFIRMED WITH FURTHER DESIGN DEVELOPMENT
- CALCULATED ROOM AREAS AND BOUNDARIES OF OUTDOOR PLAY AREAS ARE APPROXIMATE AND TO BE CONFIRMED

