



FT04 Brick Blades

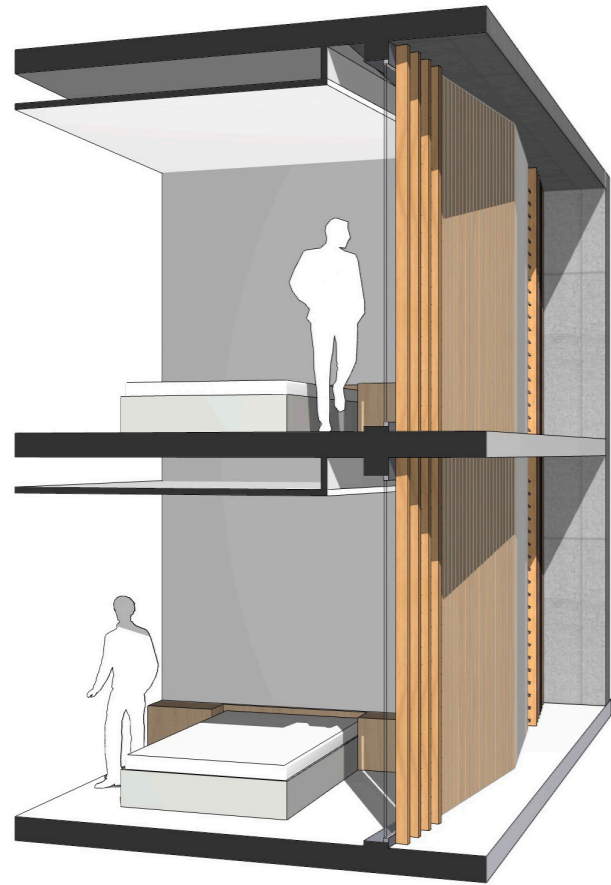


FT-04 Face Brickwork




Timber

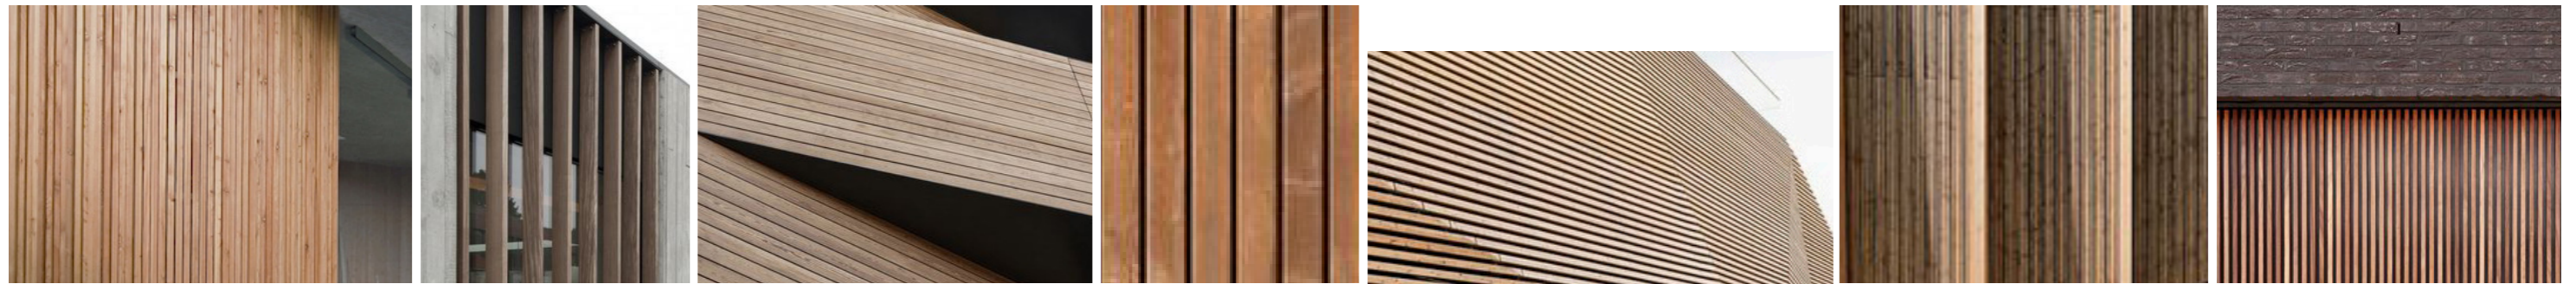


Face Brickwork

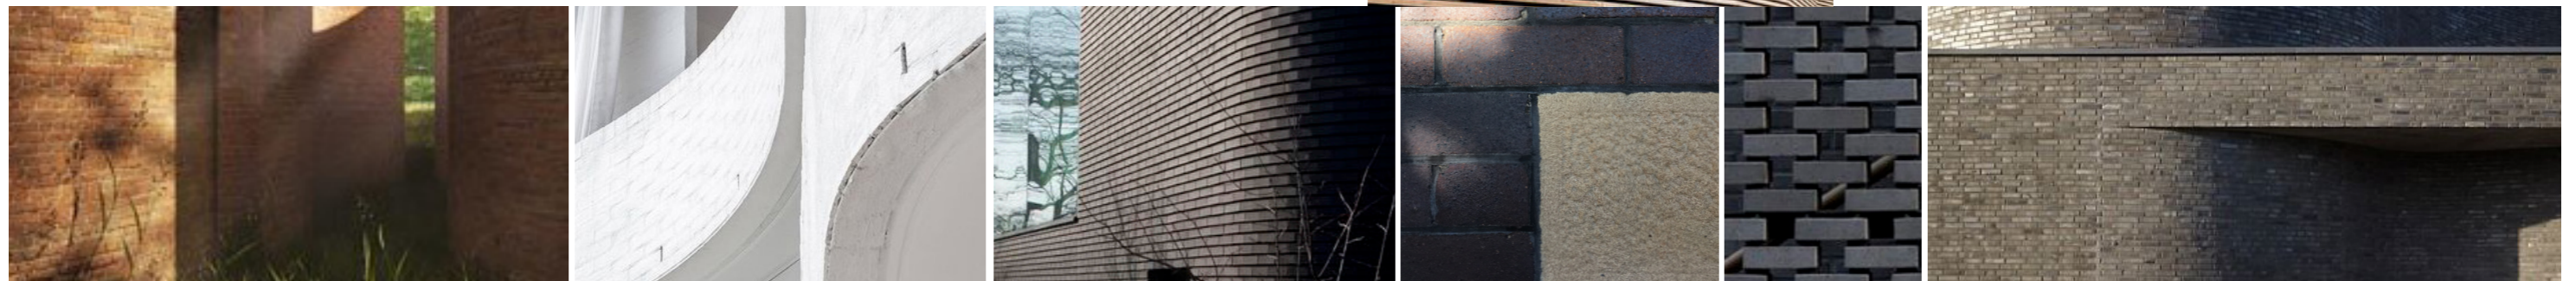

FT03 Accessways Facade

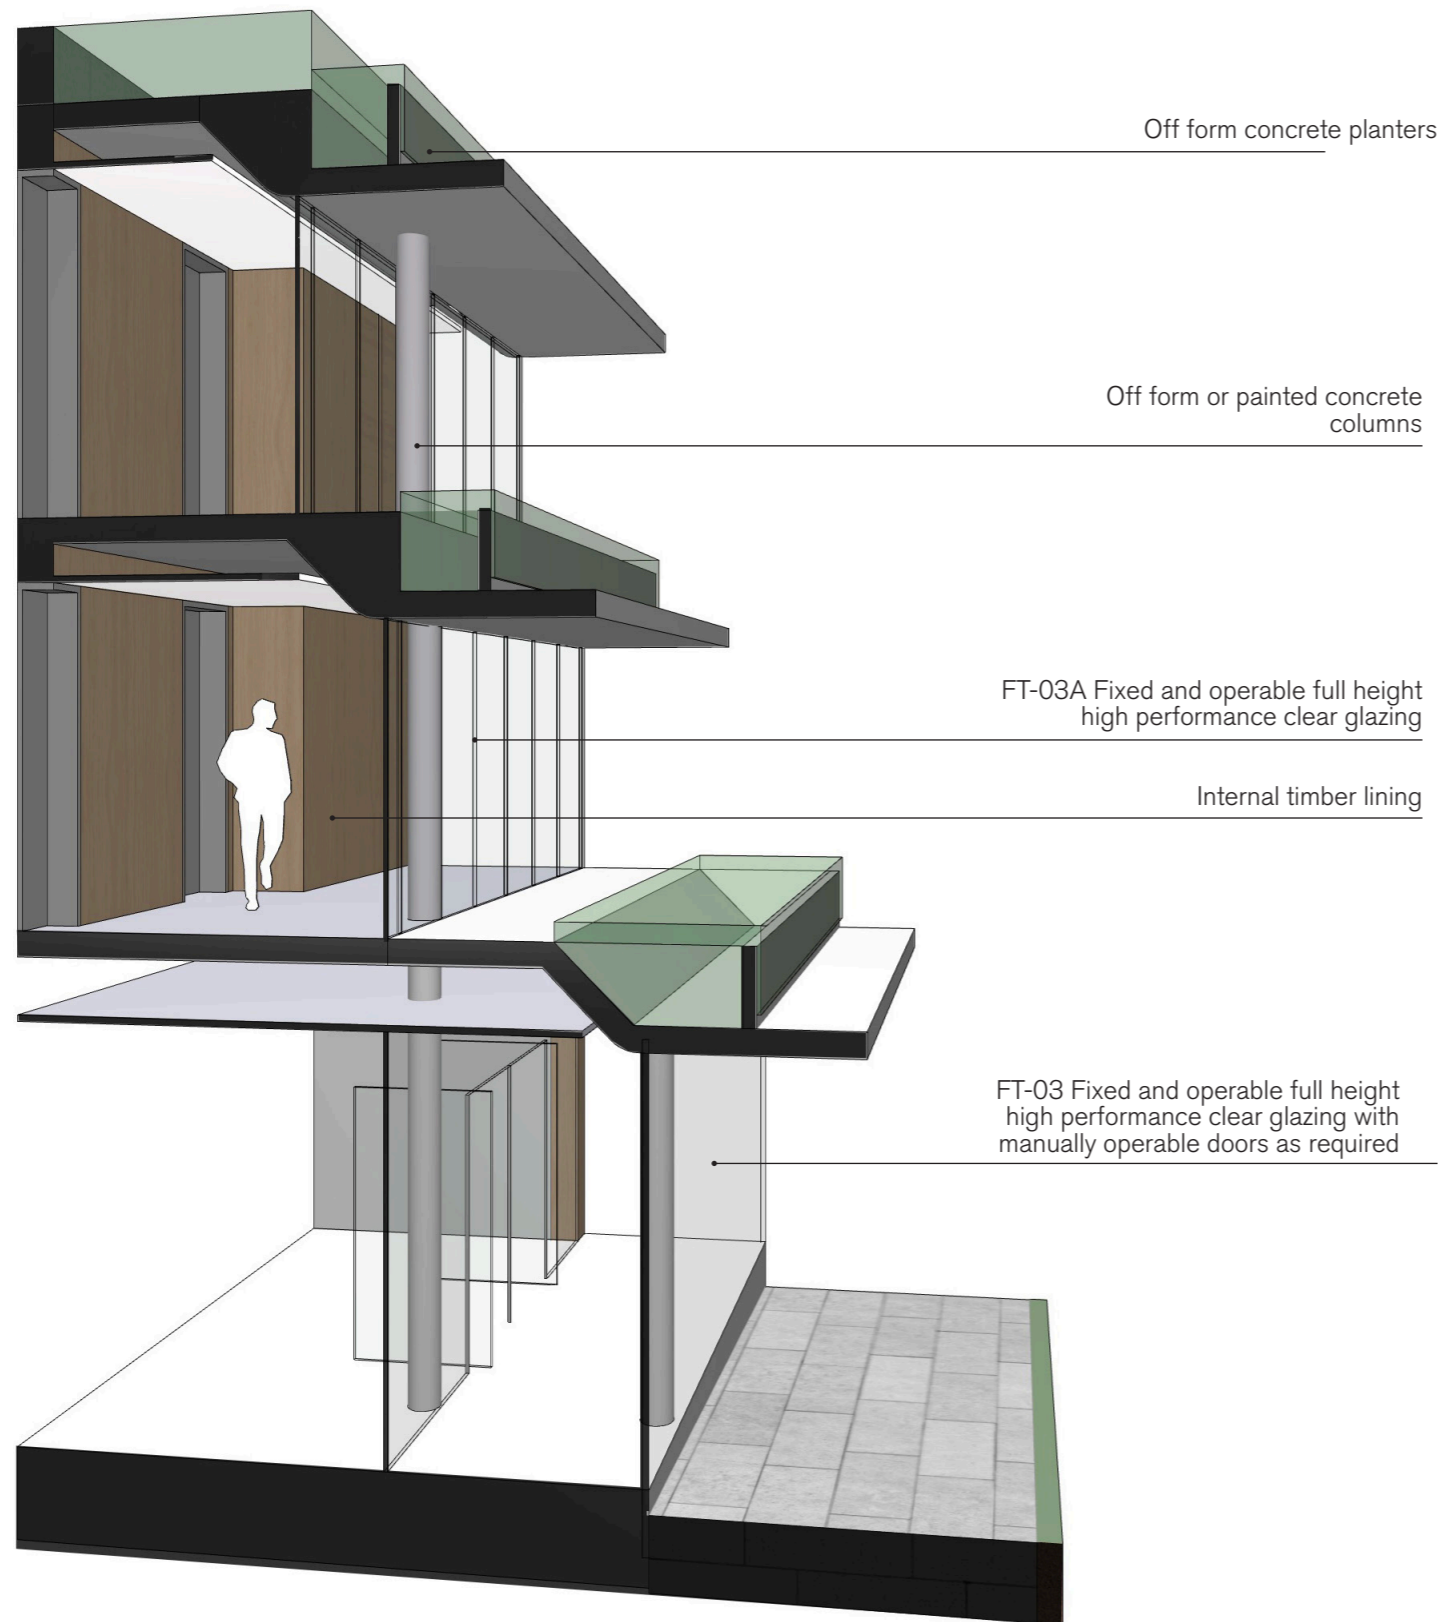

FT01A Residential Facade South

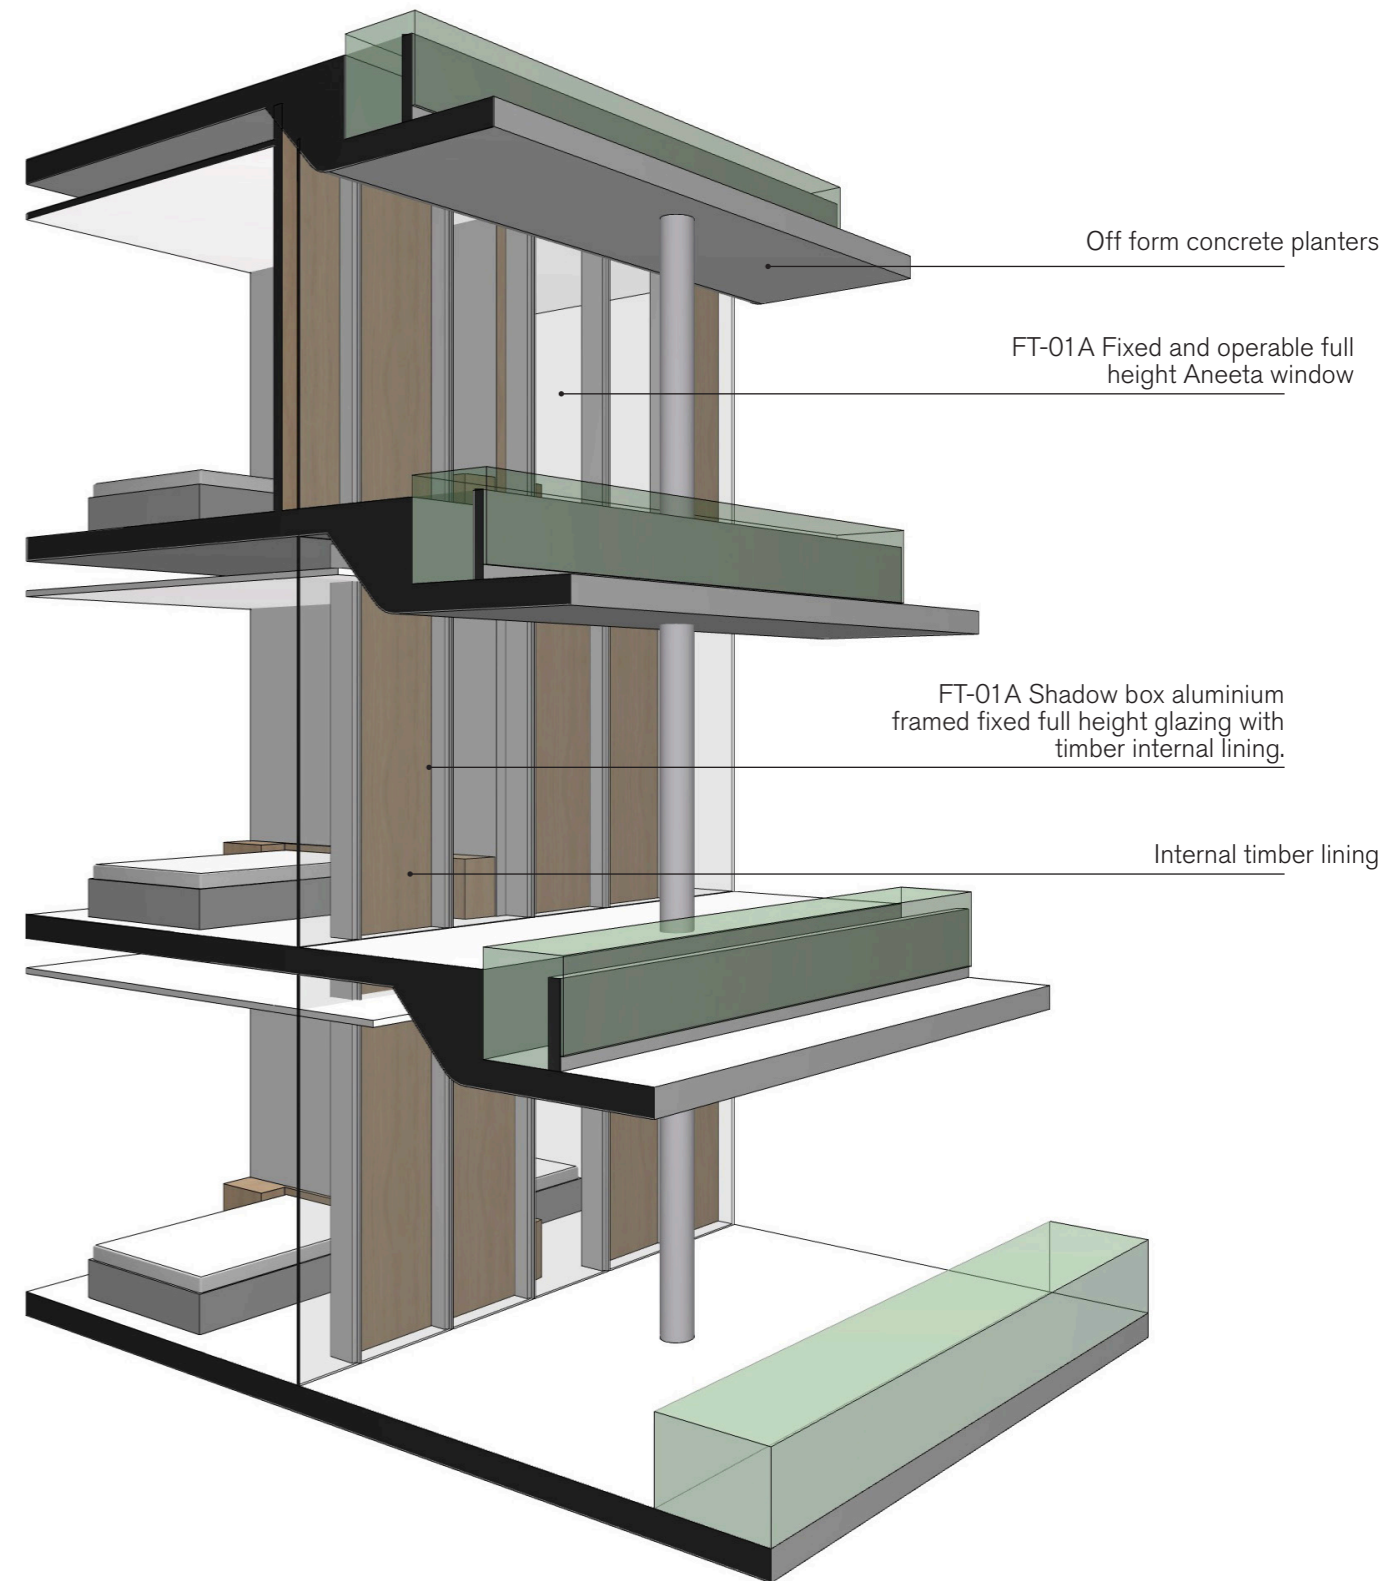

FT02C Eastern Stair Facade

