



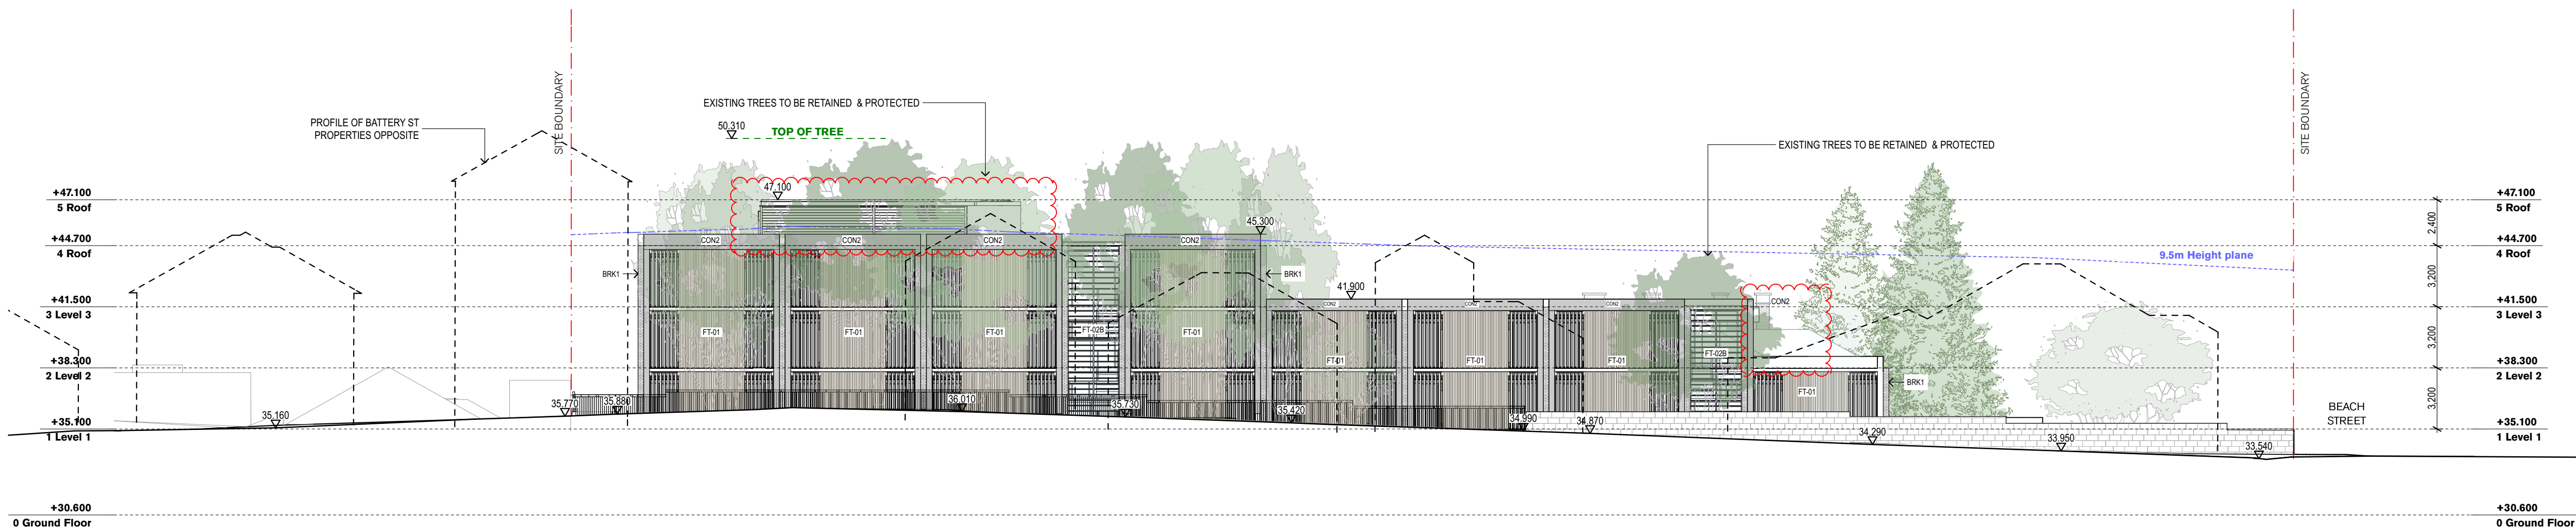

01 ELEVATION Battery Street Elevation
1:200

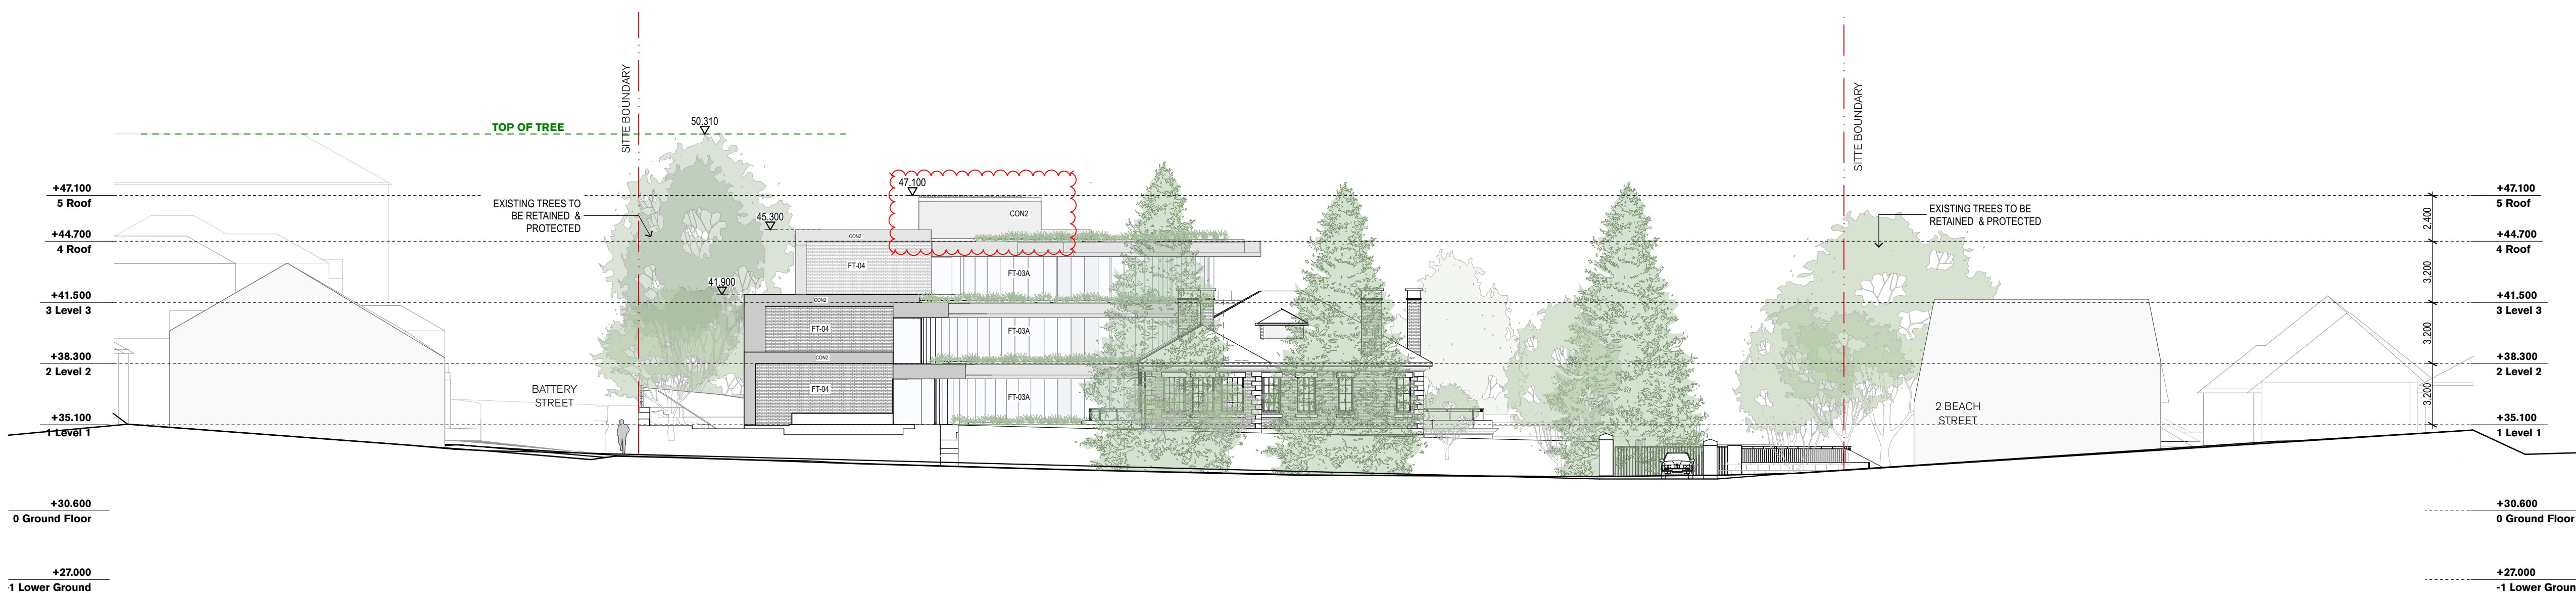

02 ELEVATION Beach Street Elevation
1:200

B	26/9/17	RTS	AWY
A	4/5/17	SSD	AWY
rev	date	name	by chk

fjmt studio architecture interiors landscape urban community
sydney melbourne uk
Level 5, 70 King Street t +61 2 9251 7077 w fjmtstudio.com

project
UNSW CLIFFBROOK ESTATE
45 Beach Street
Coogee, Sydney NSW 2034

title
**3000 1:200 Elevations
Elevations 1**

scale	1:200 @ A1	first issued	4/5/17
project code	sheet no.	revision	
UNSWCCR	3000	B	