



GENERAL NOTES
 ALL DIMENSIONS AND EXISTING CONDITIONS SHALL BE CHECKED AND VERIFIED BY THE CONTRACTOR BEFORE PROCEEDING WITH THE WORK
 ALL LEVELS RELATIVE TO AUSTRALIAN HEIGHT DATUM
 DO NOT SCALE DRAWINGS
 USE FIGURED DIMENSIONS ONLY

Legend

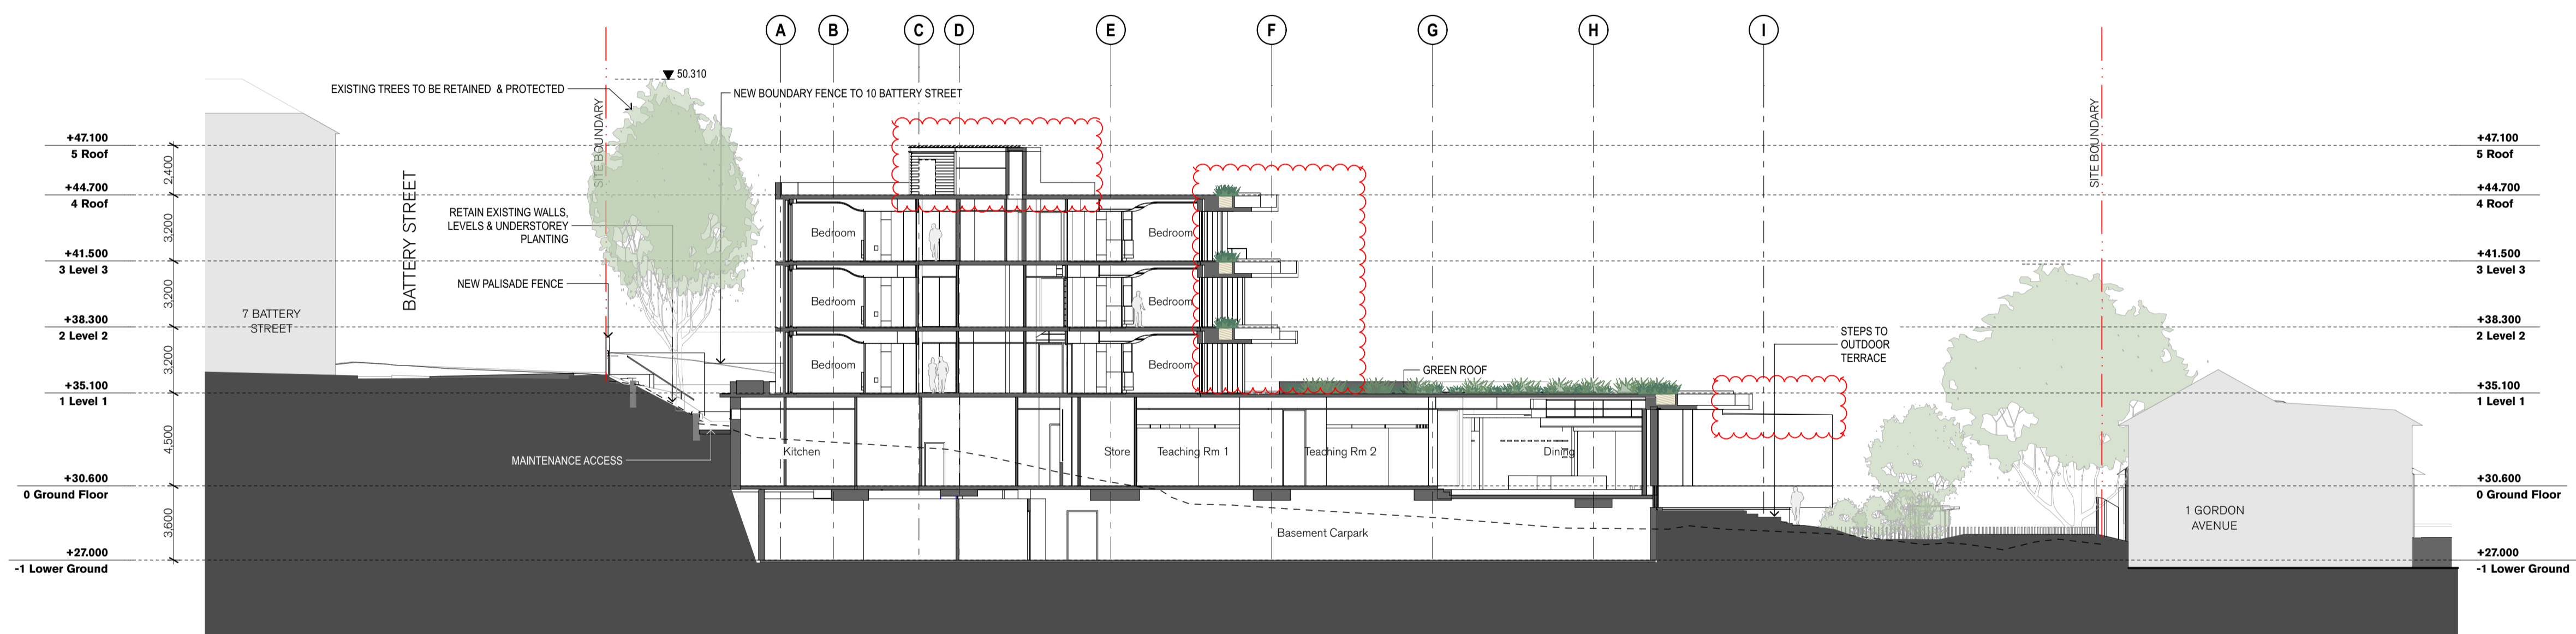


Section A

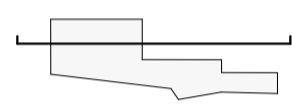

Section B



Section C

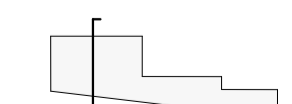

| rev | date | name | by | chk |
|-----|---------|------|----|-----|
| B | 26/6/17 | RTS | | AWY |
| A | 4/5/17 | SSD | | AWY |

fjmt studio architecture interiors landscape urban community
 sydney melbourne uk
 Level 5, 70 King Street E +61 2 9251 7077 www.fjmtstudio.com



project
UNSW CLIFFBROOK ESTATE
 45 Beach Street
 Coogee, Sydney NSW 2034

title
4100 1:200 Sections
Section A, B and C

scale 1:200 @ A1 first issued 4/5/17

project code sheet no. revision

UNSWCCR 4100 B