



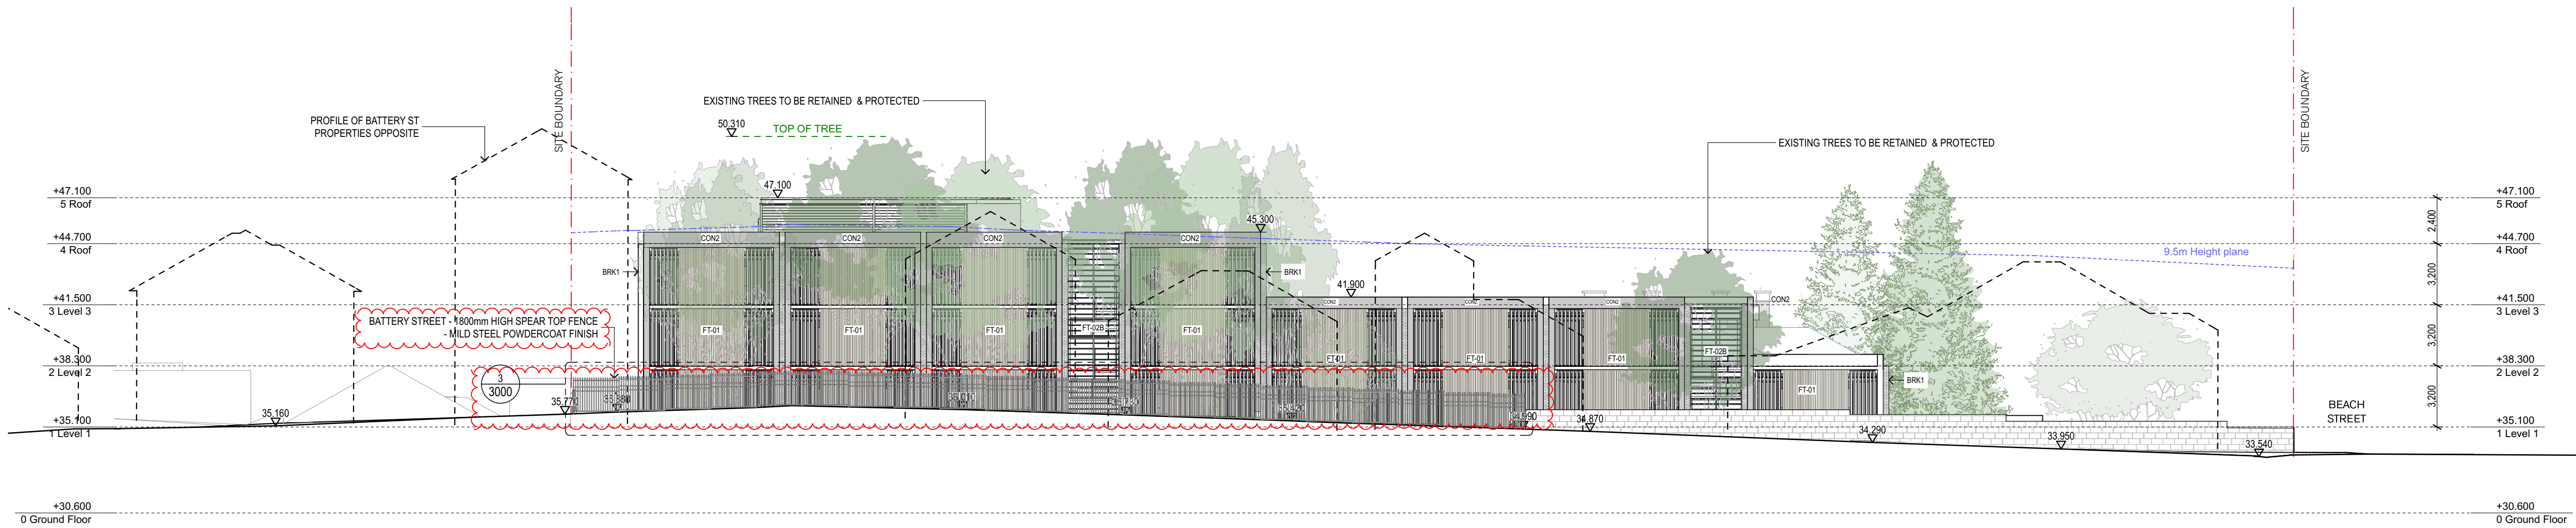

01 ELEVATION Battery Street Elevation
1:200



02 ELEVATION Beach Street Elevation
1:200

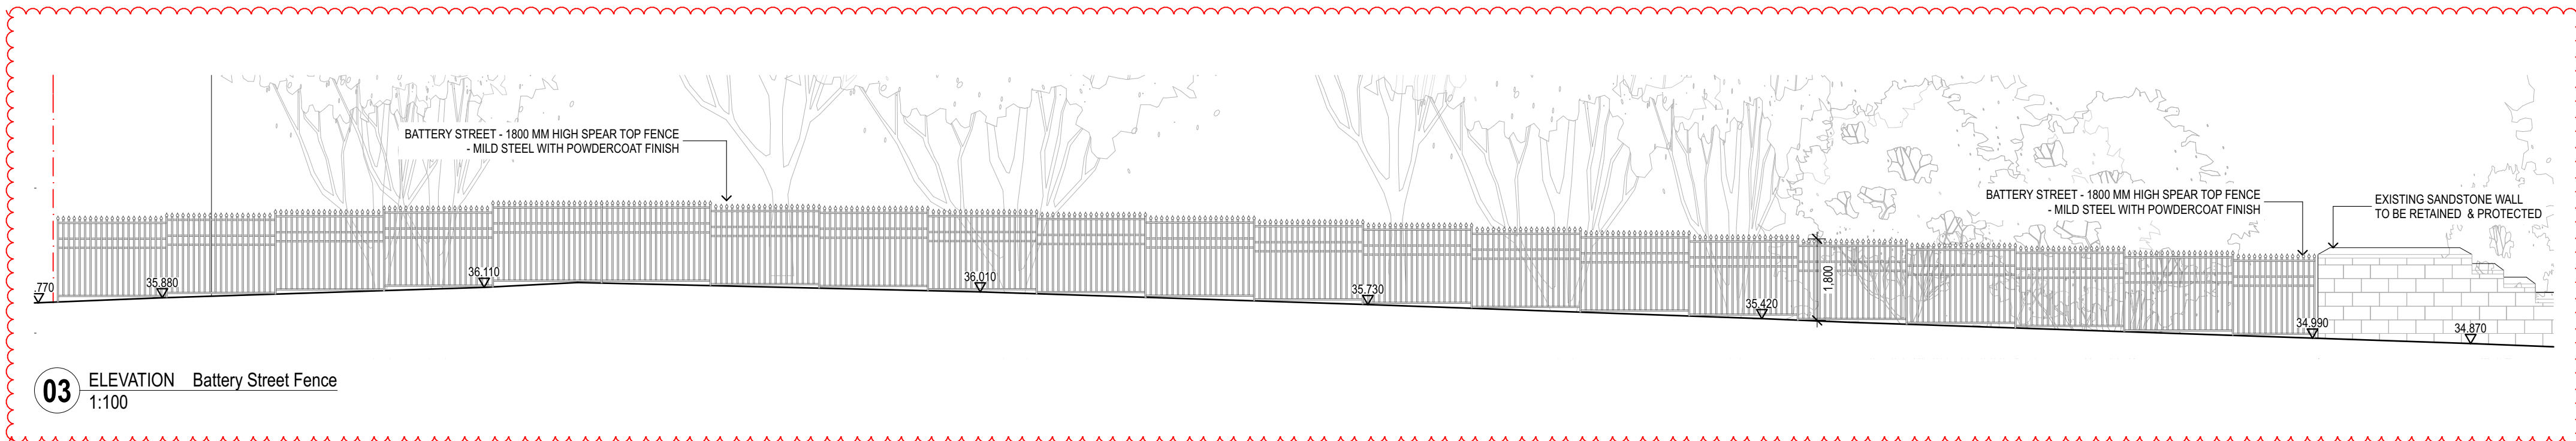

03 ELEVATION Battery Street Fence
1:100

C	30/1/18	Response to DPE Query	EG	
B	26/9/17	RTS	AWY	
A	4/5/17	SSD	AWY	
rev	date	name	by	chk

fjmt studio architecture interiors landscape urban community
sydney melbourne uk
Level 5, 70 King Street t +61 2 9251 7077 w fjmtstudio.com



project
UNSW CLIFFBROOK ESTATE
45 Beach Street
Coogee, Sydney NSW 2034

title
**3000 1:200 Elevations
Elevations 1**

scale 1:200 @ A1 first issued 4/5/17

project code sheet no. revision

UNSWCCR 3000 C