


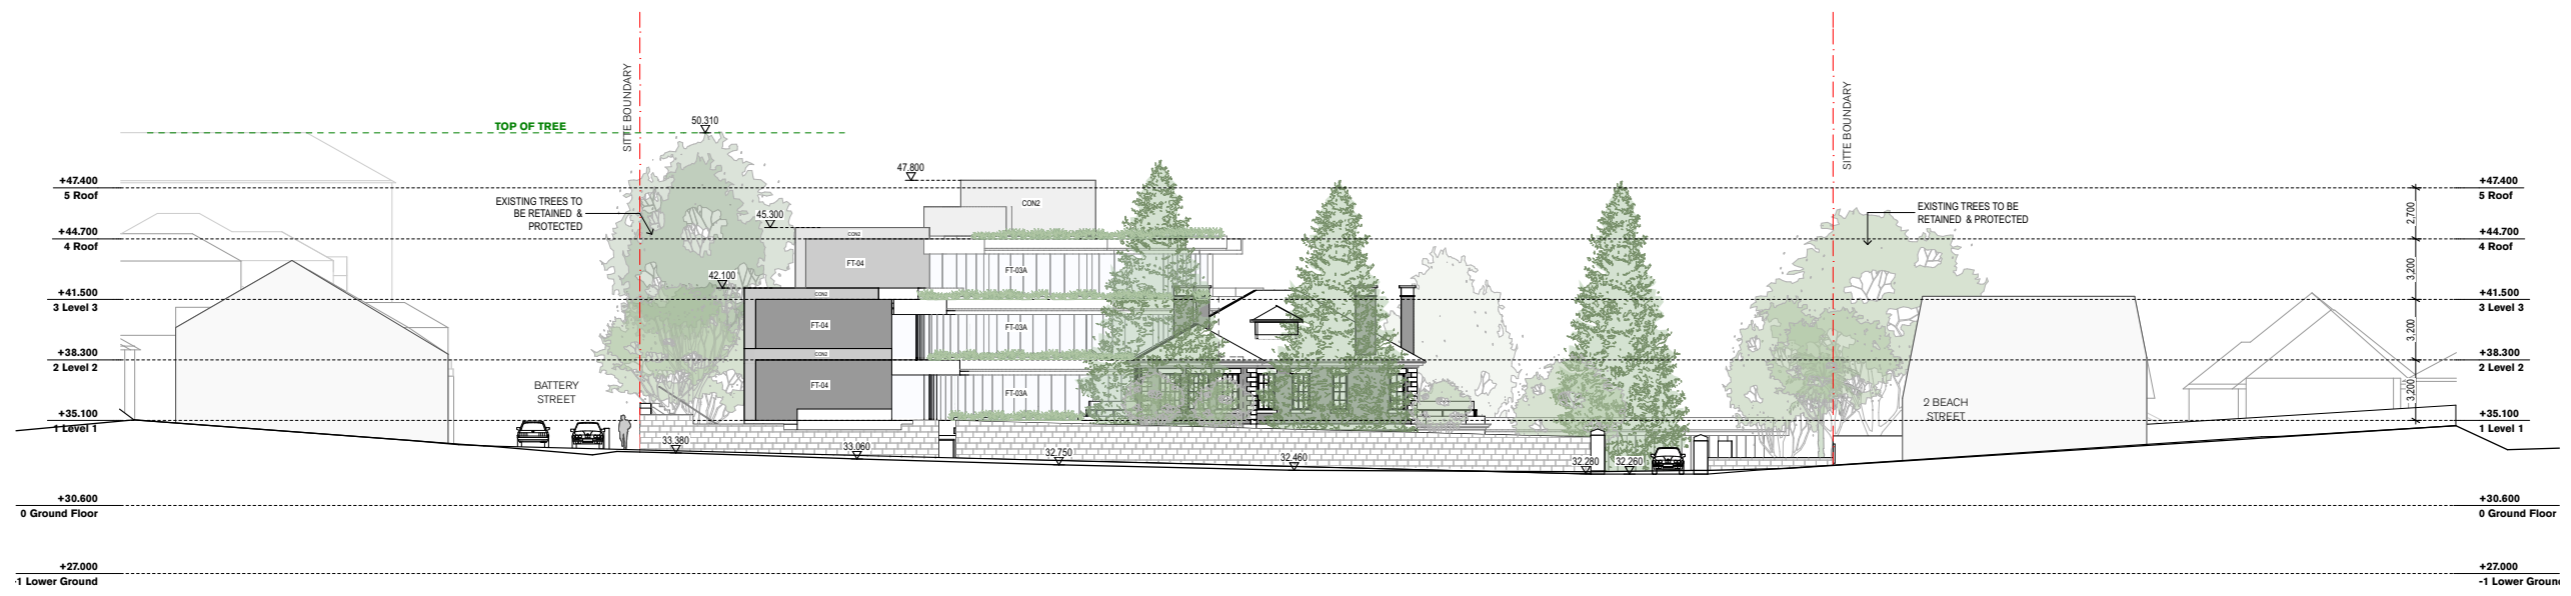

1 ELEVATION Battery Street Elevation
1:200



2 ELEVATION Beach Street Elevation
1:200