

ALL DIMENSIONS AND EXISTING CONDITIONS SHALL BE
 ○ CHECKED AND VERIFIED BY THE CONTRACTOR
 BEFORE PROCEEDING WITH THE WORK


DO NOT SCALE DRAWINGS

legend


Context Shadows

Existing Shadows

Proposed Shadows

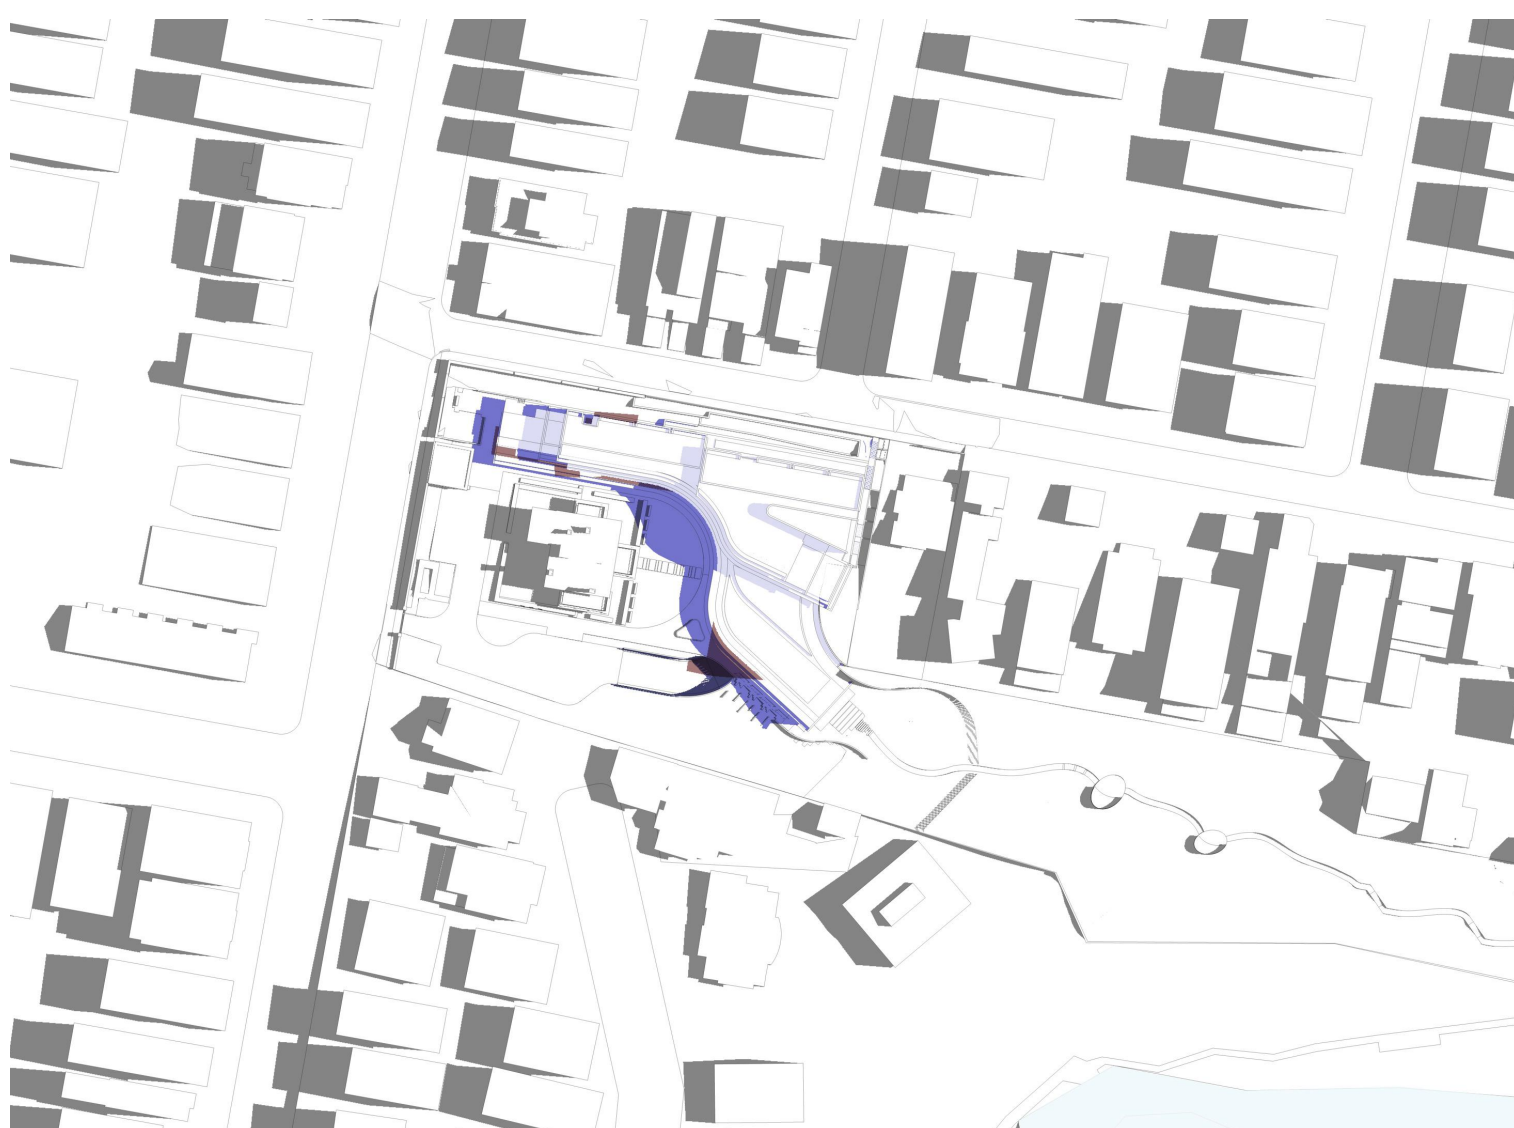

DECEMBER 21 - 9AM

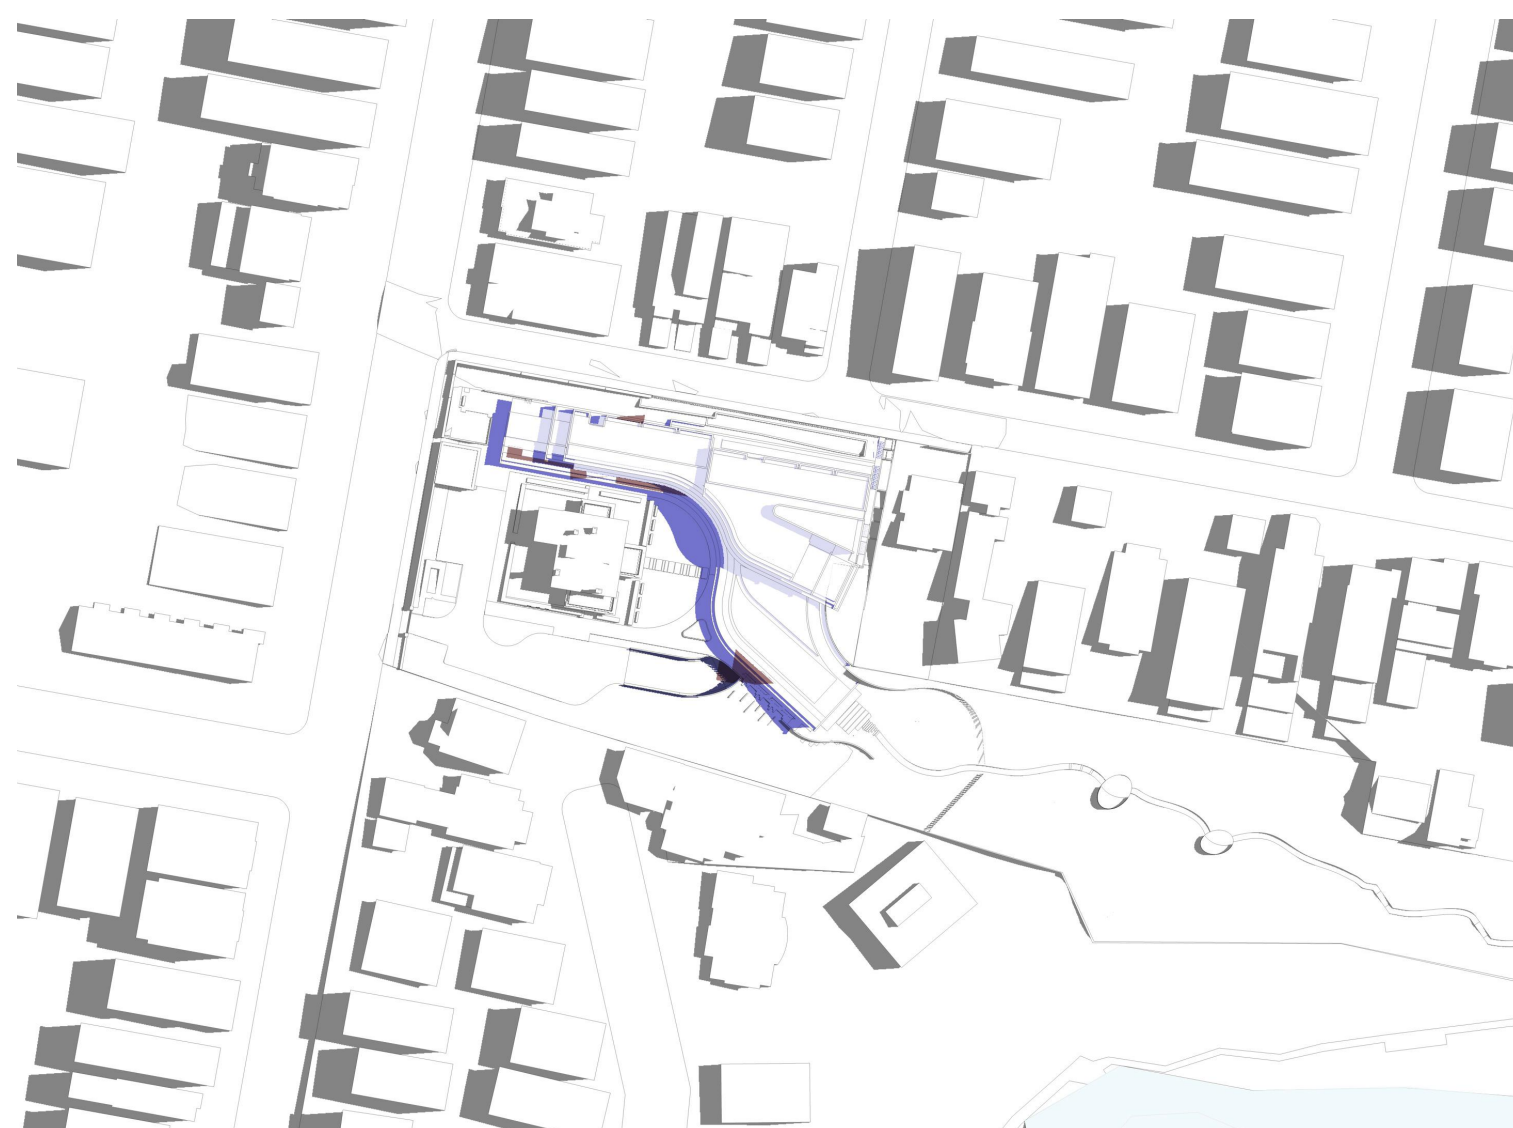

DECEMBER 21 - 10AM



DECEMBER 21 - 11AM



DECEMBER 21 - 12PM



DECEMBER 21 - 1PM



DECEMBER 21 - 2PM



DECEMBER 21 - 3PM

A	4/5/17	SSD	AWY	
rev	date	name	by	chk

fjmt studio architecture interiors landscape urban
sydney melbourne oxford
Level 5, 70 King Street t +61 2 9251 7077 w fjmtstudio.com

fjmt

project
UNSW CLIFFBROOK CAMPUS
45 Beach Street
Coogee, Sydney NSW 2034

title
Shadow Studies
Shadow Studies - DEC 21 Proposed

scale	1:200 @ A1	first issued	4/5/17
project code	sheet no.	revision	
UNSWCCR	5002	A	