




GENERAL NOTES
 ALL DIMENSIONS AND EXISTING CONDITIONS SHALL BE CHECKED AND VERIFIED BY THE CONTRACTOR BEFORE PROCEEDING WITH THE WORK
 ALL LEVELS RELATIVE TO AUSTRALIAN HEIGHT DATUM
 DO NOT SCALE DRAWINGS
 USE FIGURED DIMENSIONS ONLY

- Legend
- Context Shadows
 - Existing Shadows
 - SSD & RTS Shadows unchanged
 - SSD Shadow reduction
 - Proposed RTS Shadows

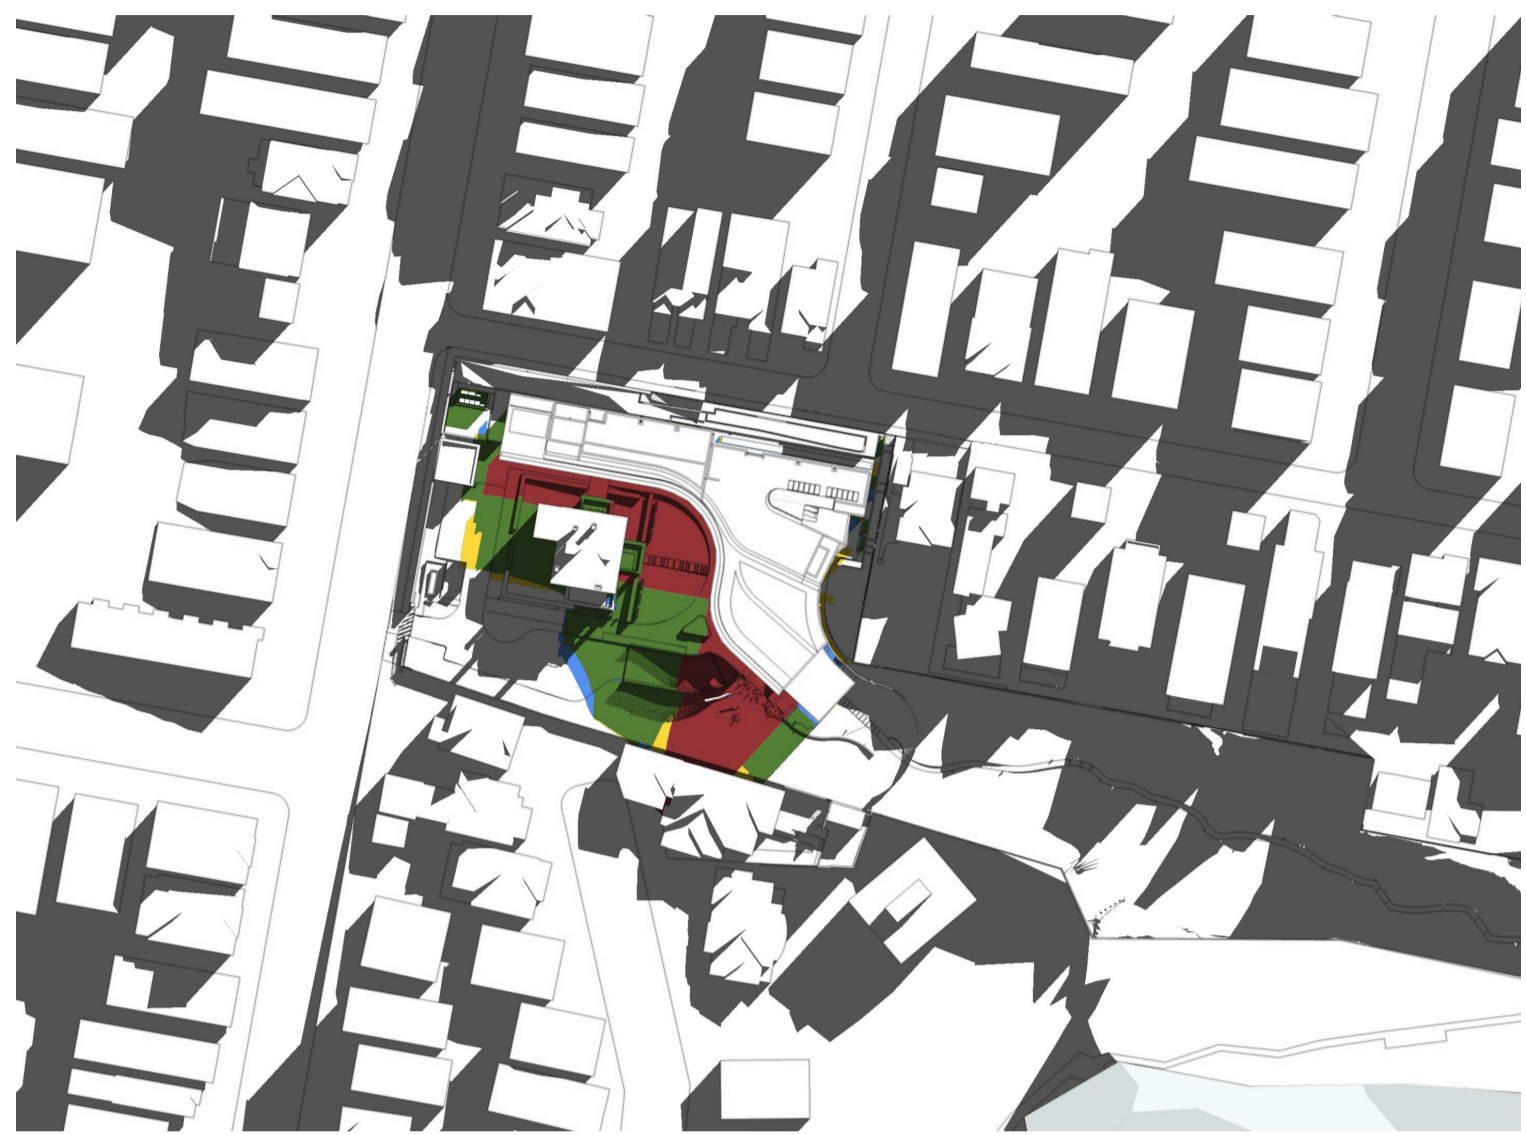

JUNE 21 - 9AM



JUNE 21 - 10AM




JUNE 21 - 11AM




JUNE 21 - 12PM



JUNE 21 - 1PM

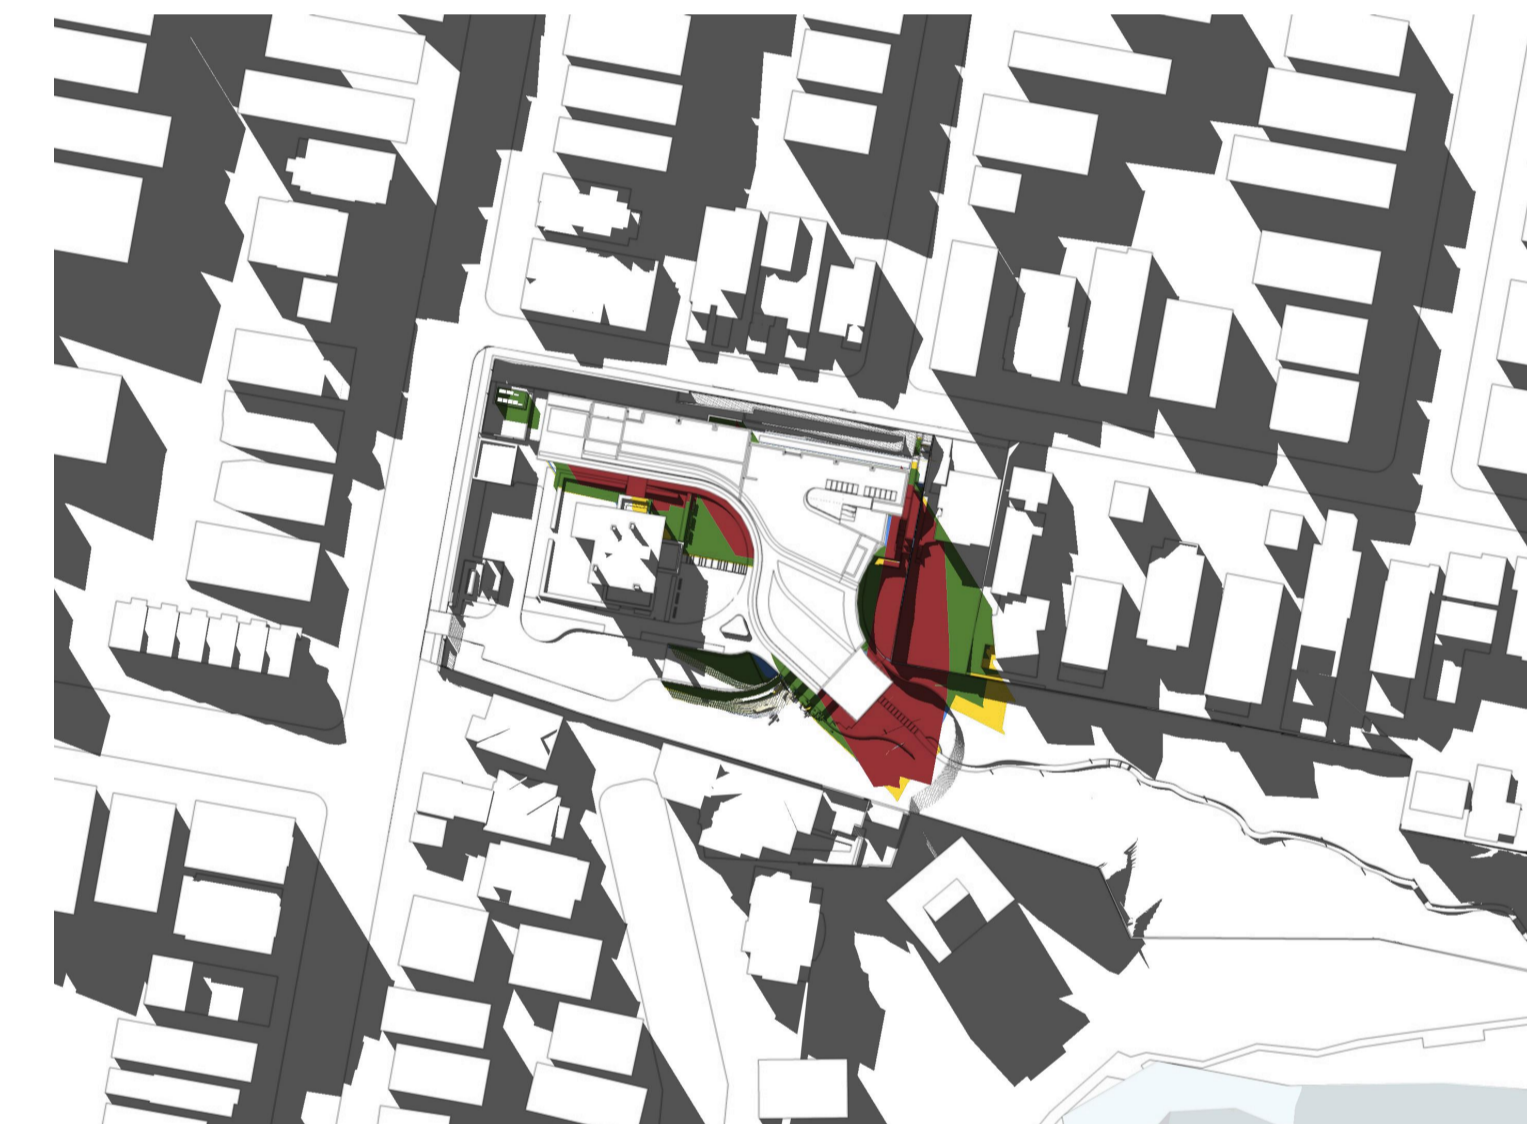

JUNE 21 - 2PM

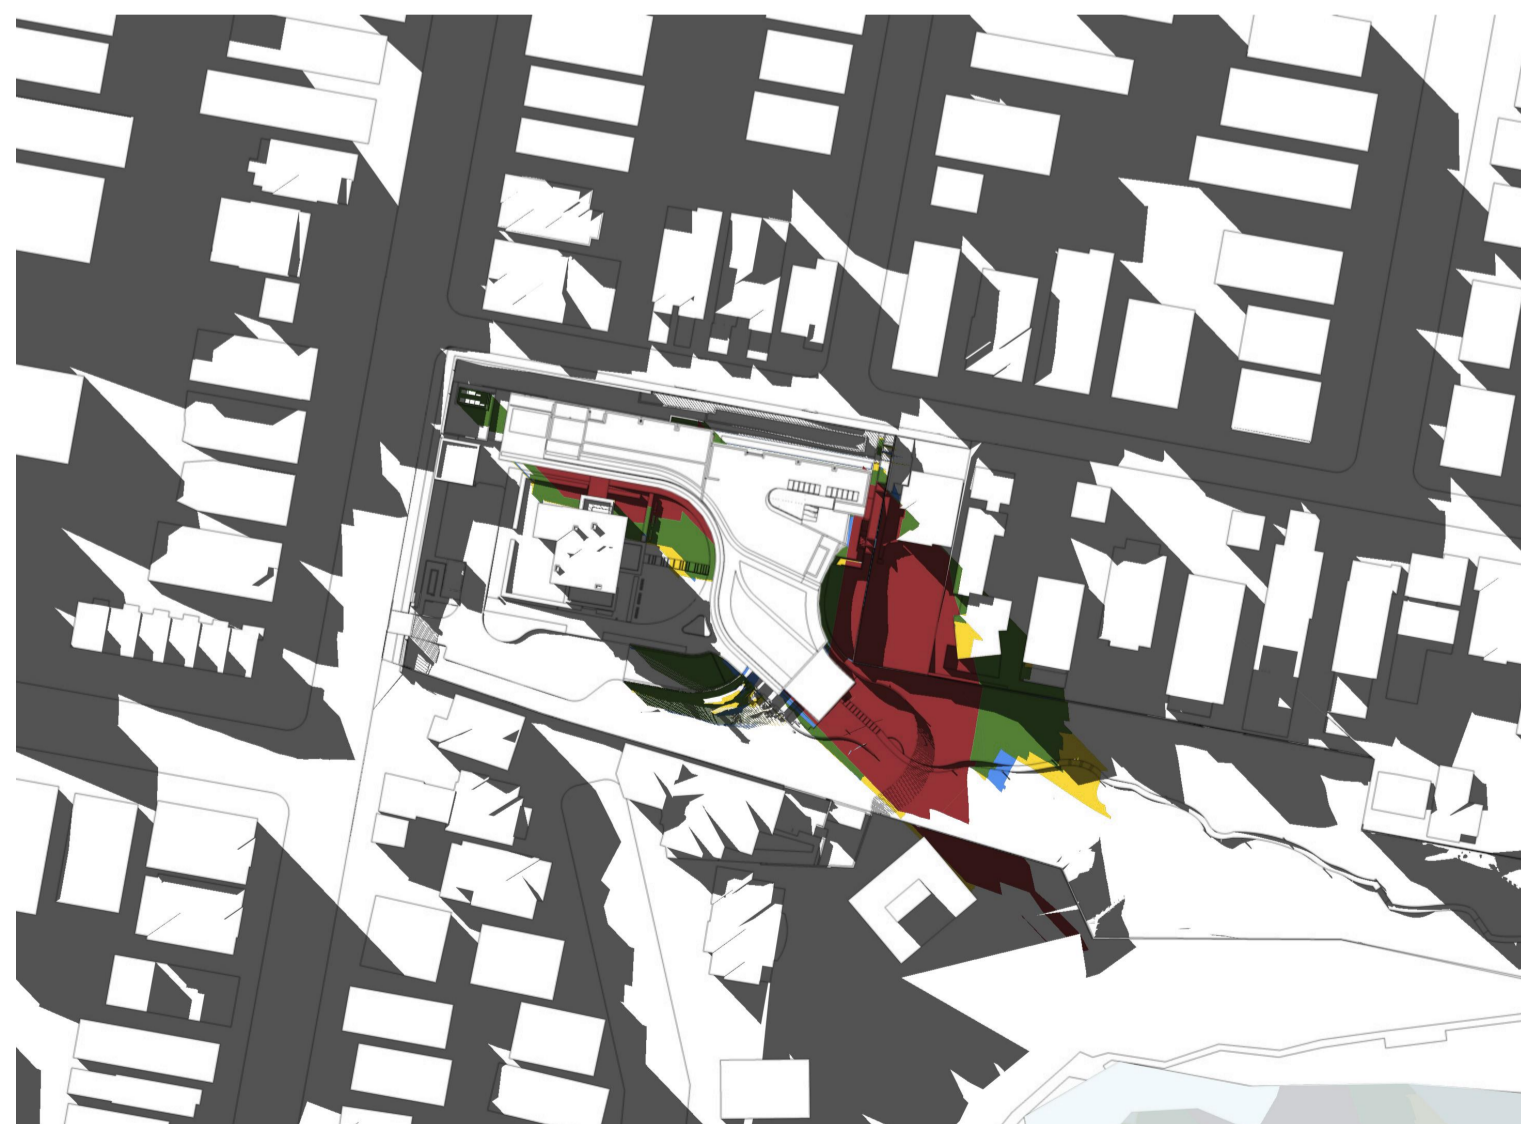

JUNE 21 - 3PM

C	16/10/17	DPE RTS Update Request	AWY
B	26/9/17	RTS	AWY
A	4/5/17	SSD	AWY
rev	date	name	by chk

fjmt studio architecture interiors landscape urban community
 sydney melbourne uk
 Level 5, 70 King Street • +61 2 9251 7077 • fjmtstudio.com

project
UNSW CLIFFBROOK ESTATE
 45 Beach Street
 Coogee, Sydney NSW 2034

title
Shadow Studies
Shadow Studies - JUNE 21 Proposed

scale	1:200 @ A1	first issued	4/5/17
project code	sheet no.	revision	
UNSWCCR	5001		C