


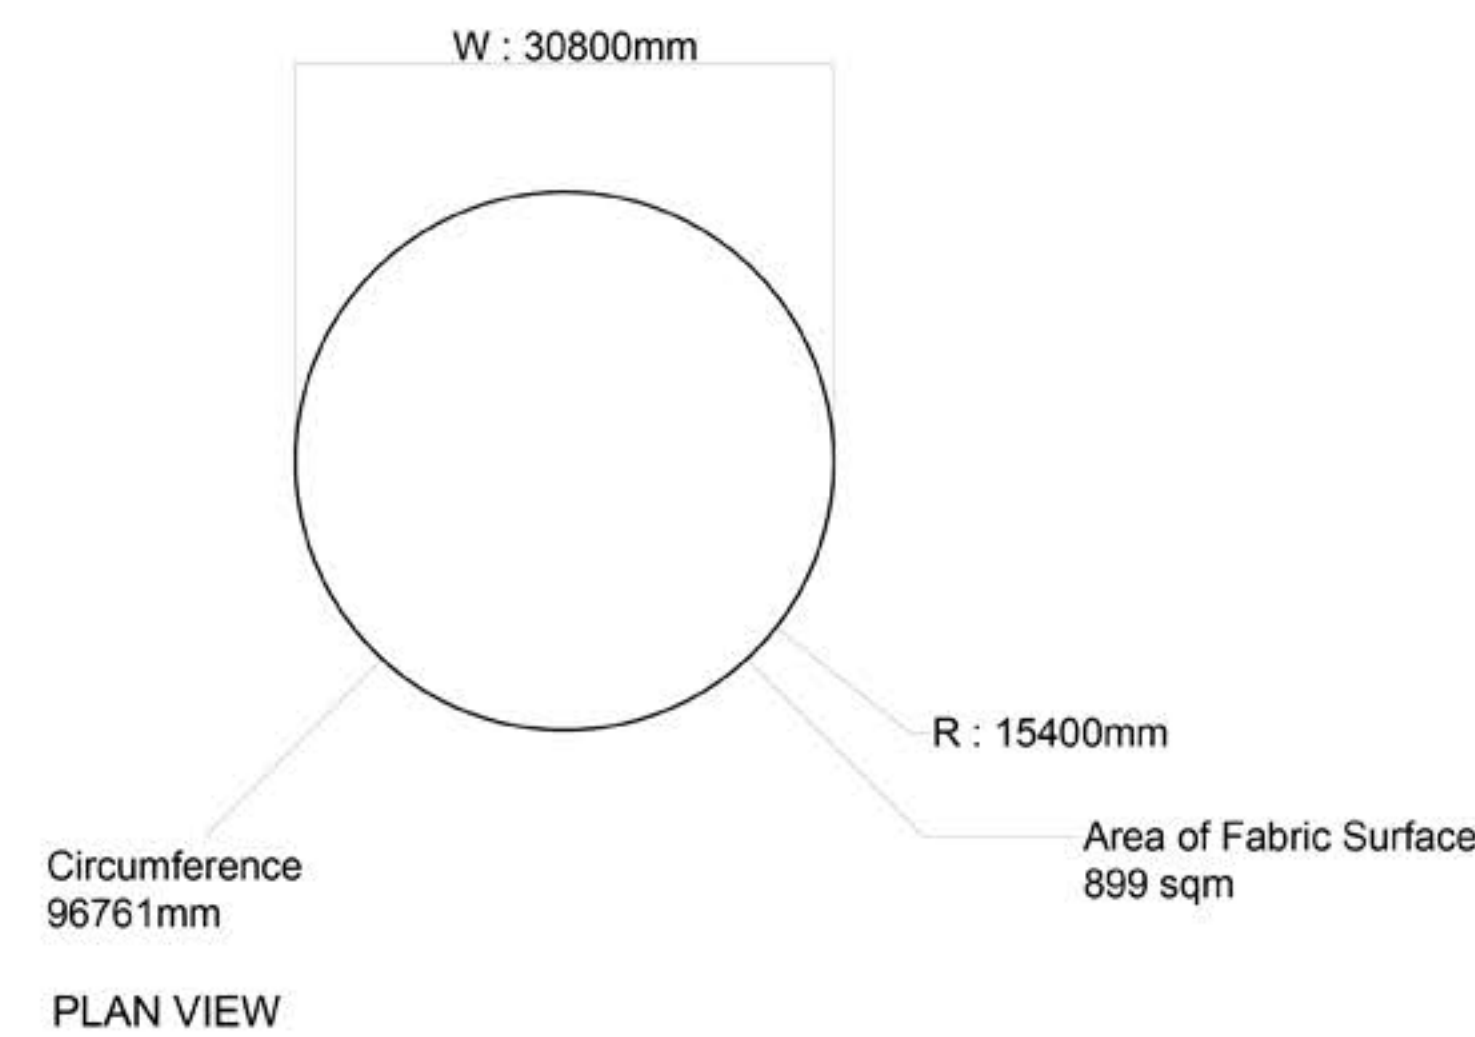
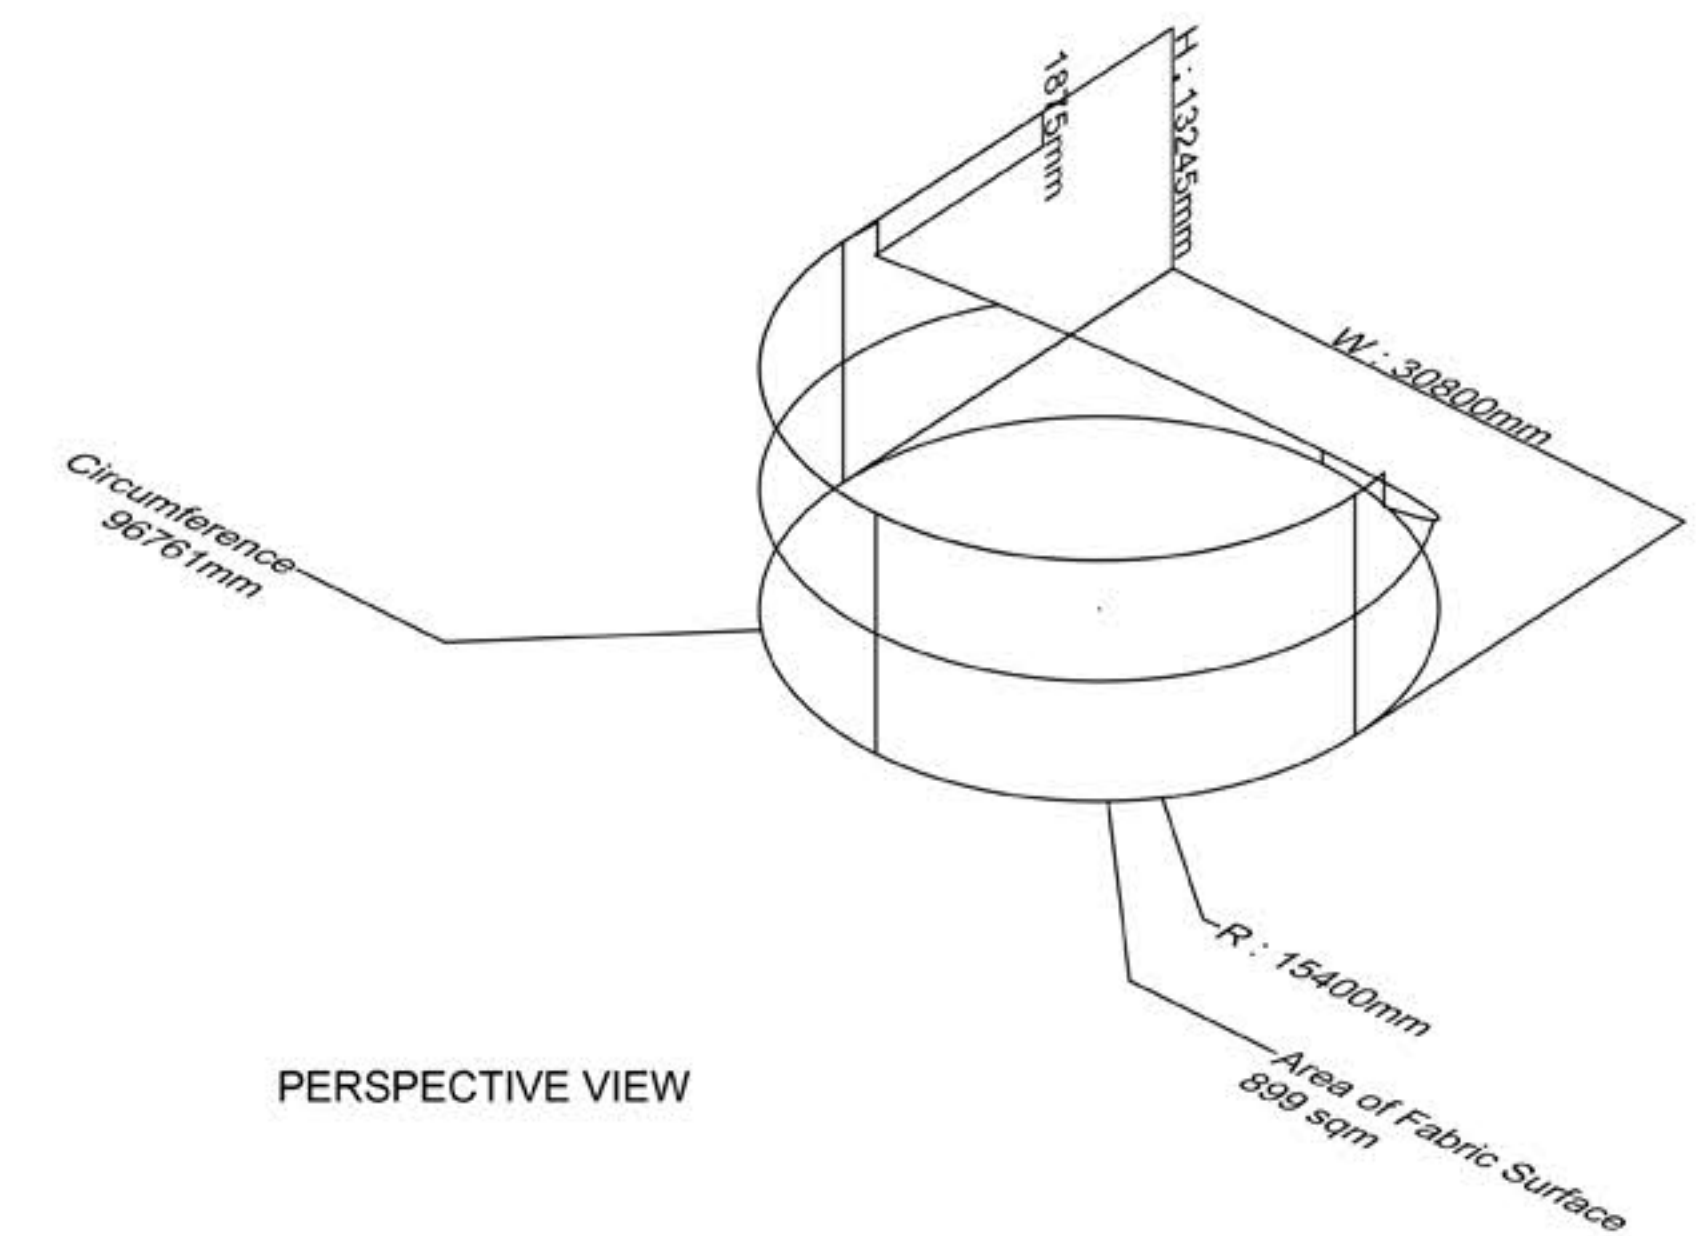
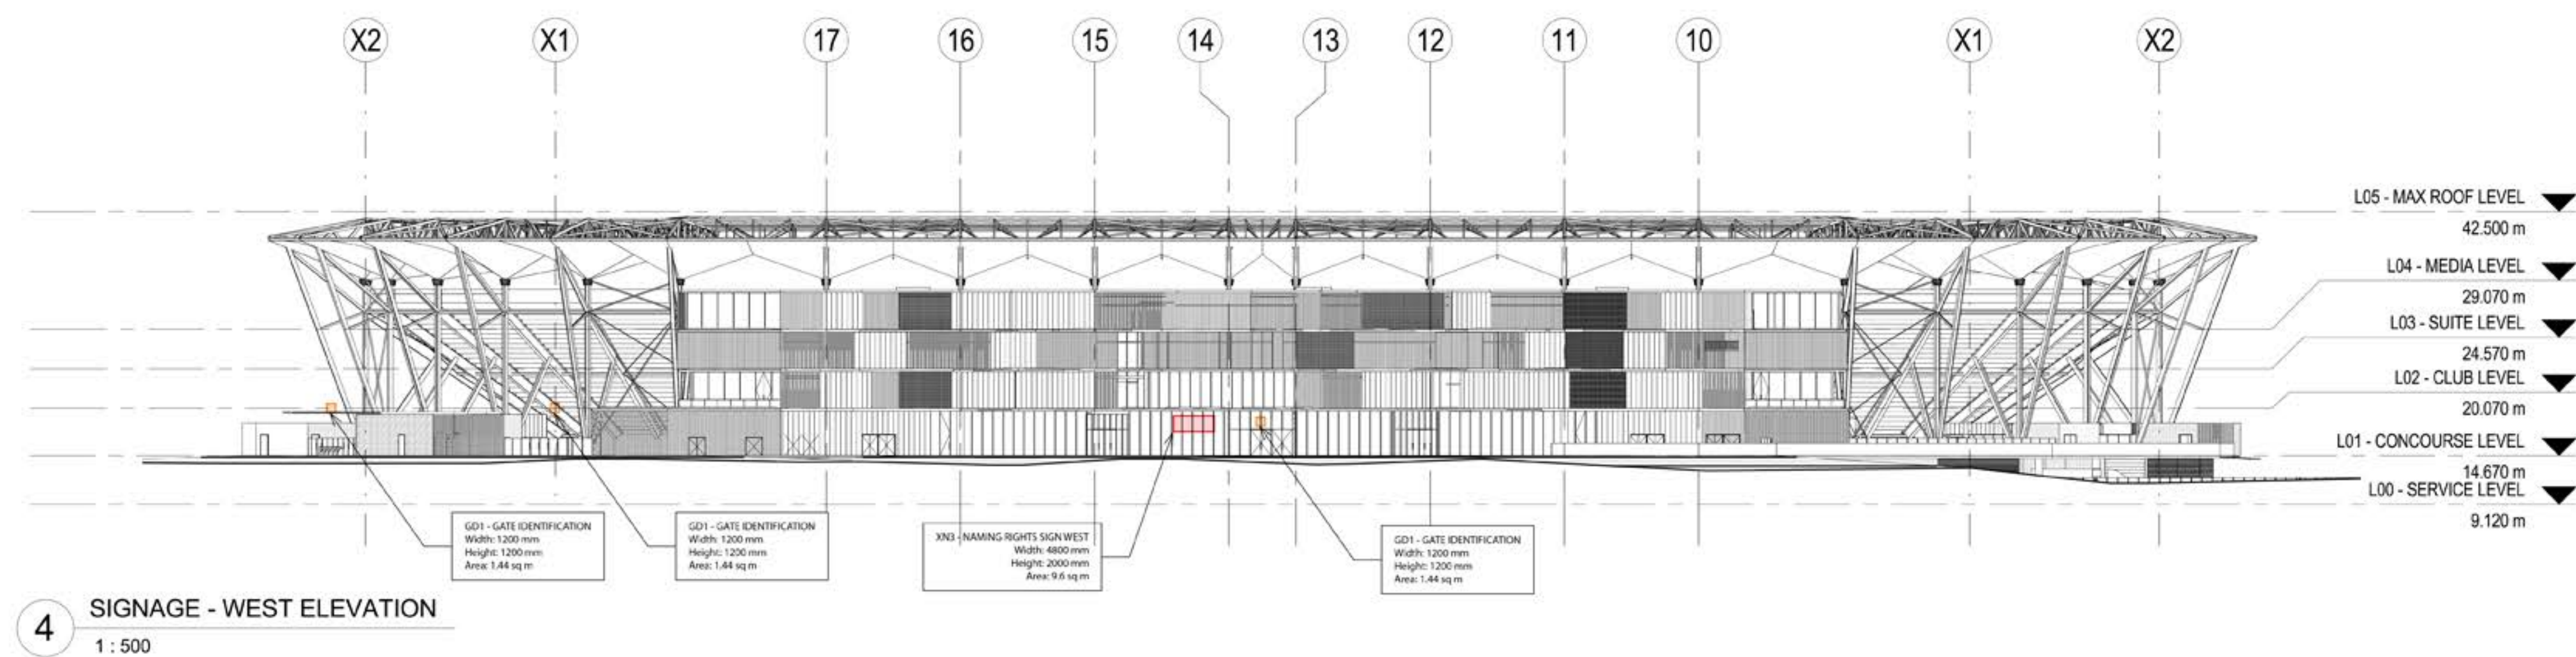
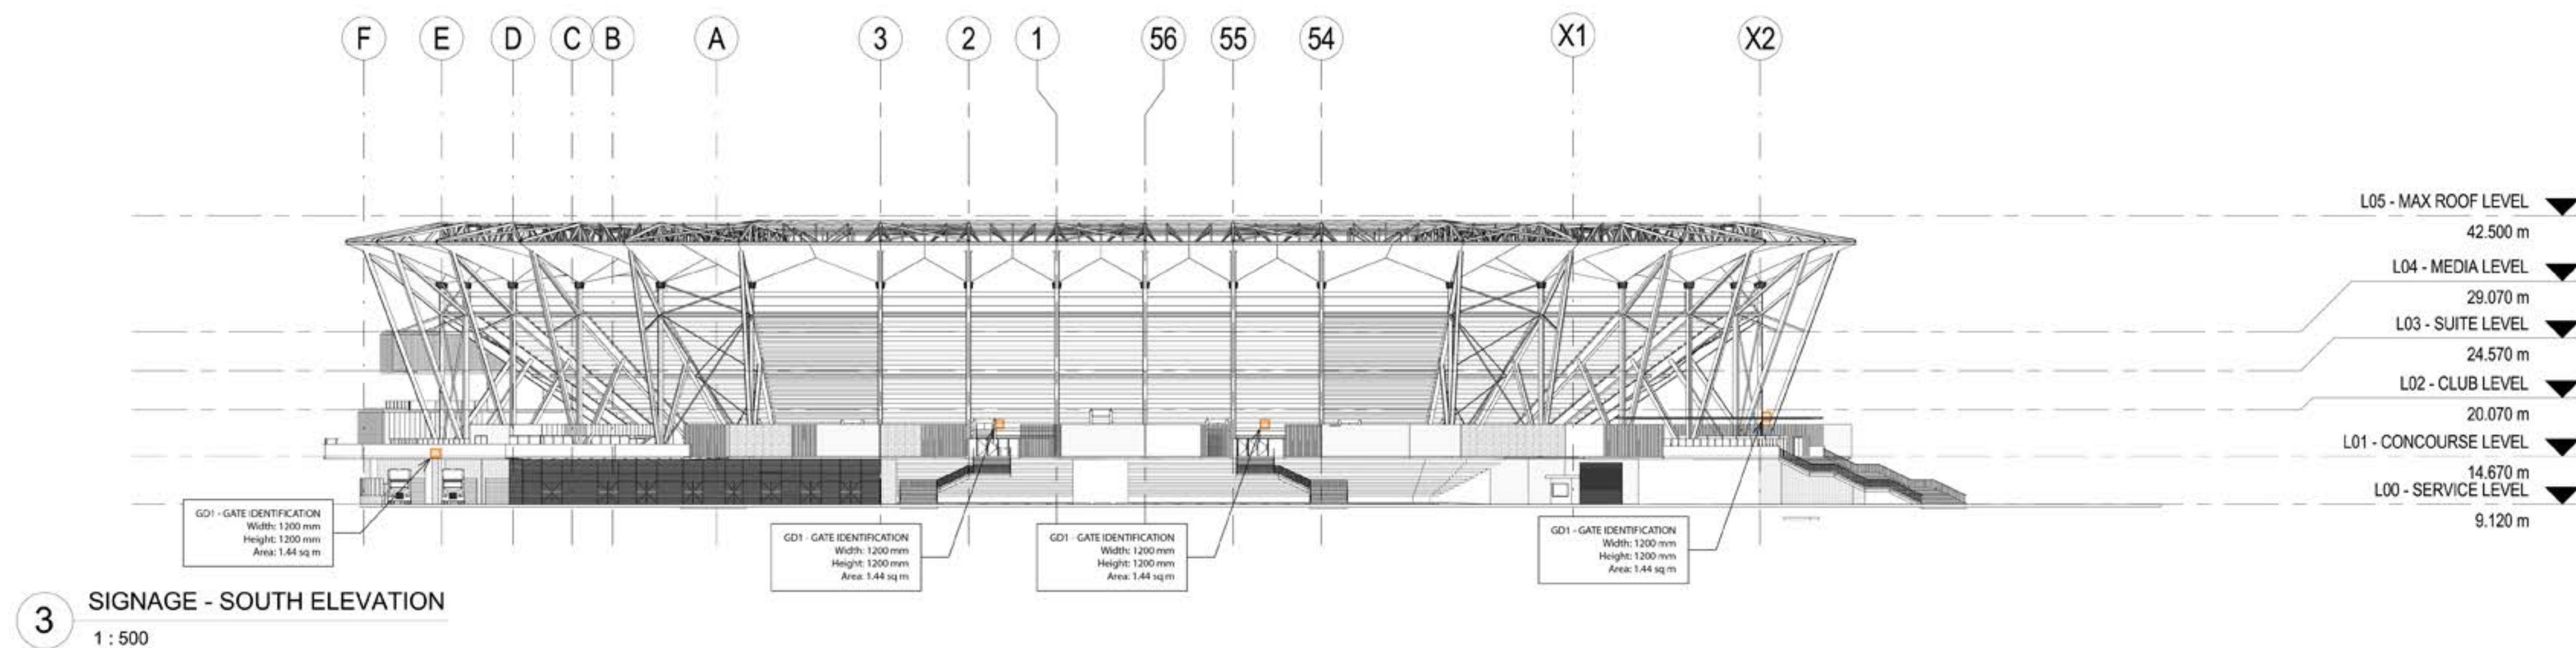


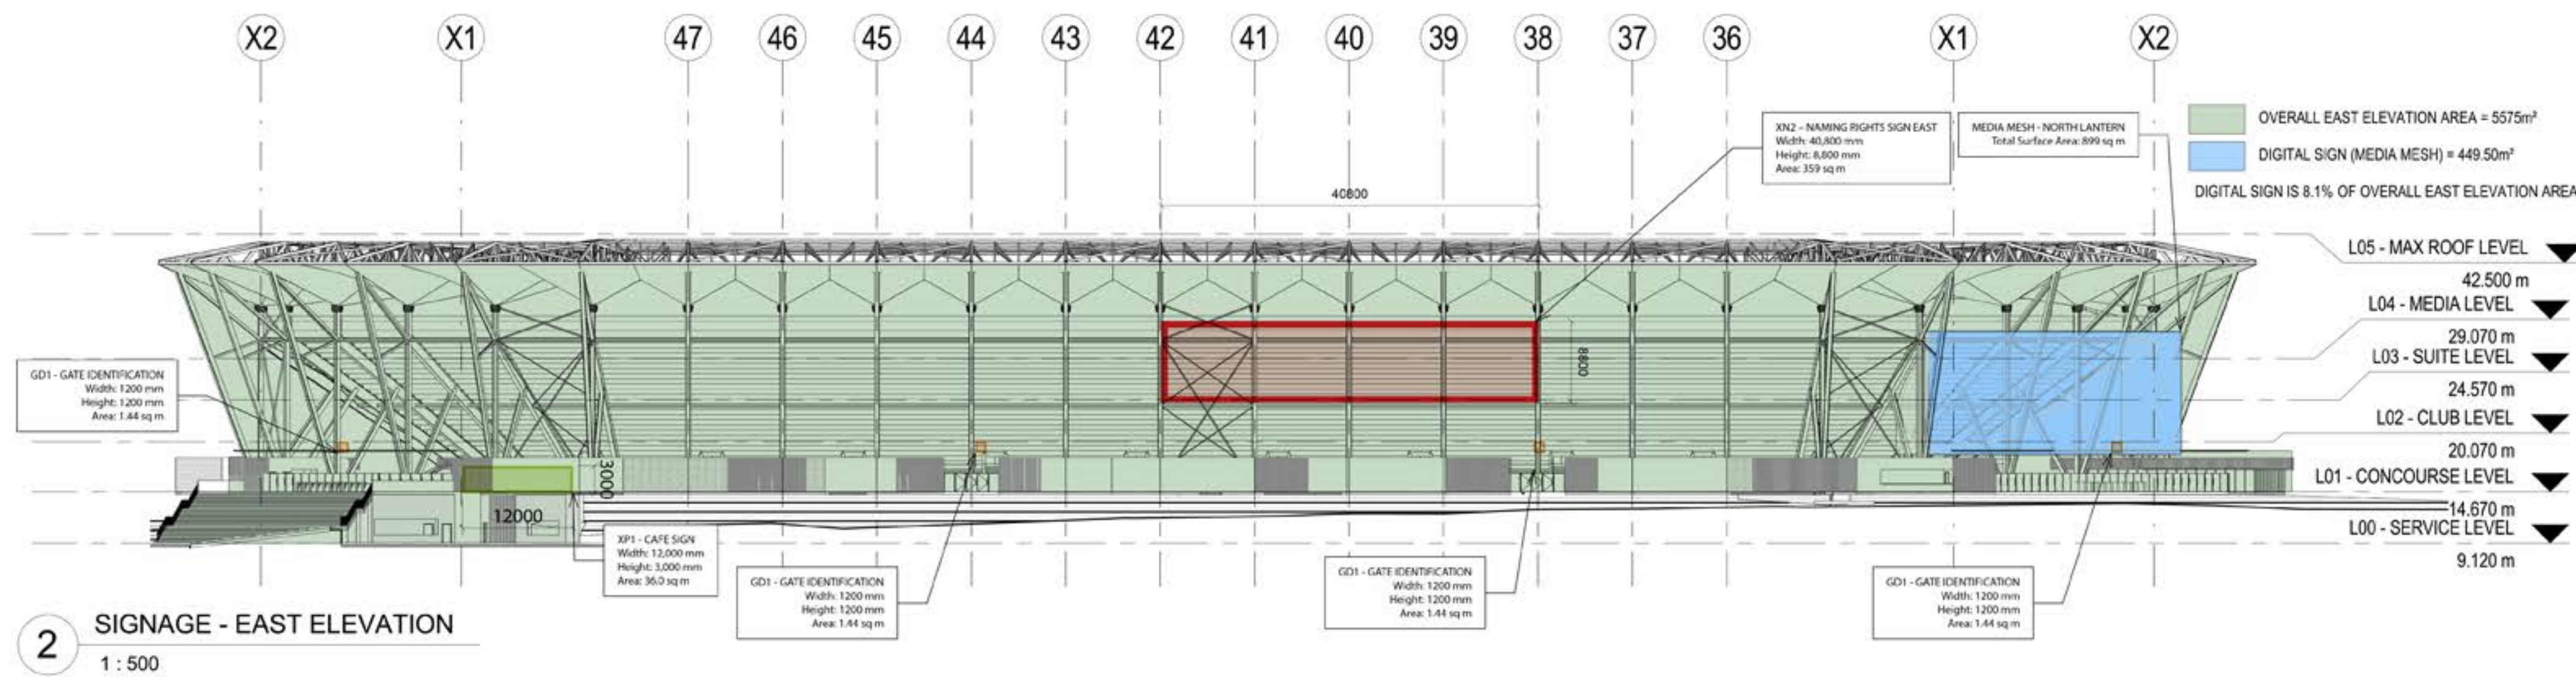

5 MEDIA MESH LANTERN – DIMENSIONS AND AREA
NTS

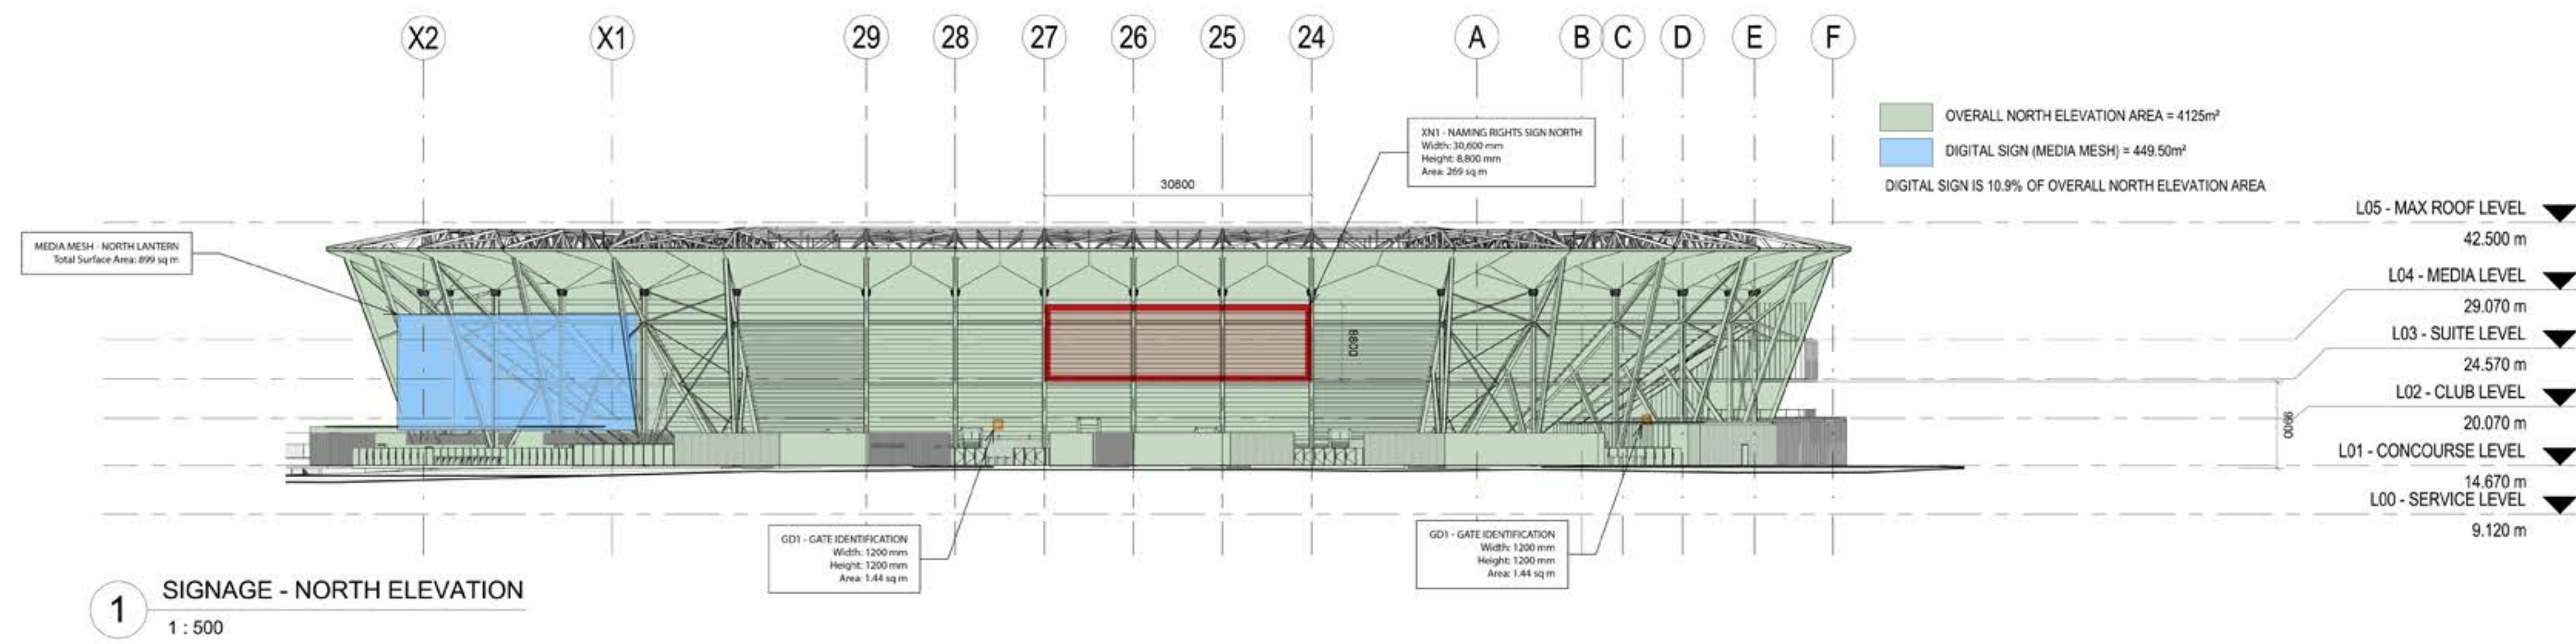

6 MEDIA MESH LANTERN – OPERATION EXAMPLES (T.MOBLE ARENA, LAS VEGAS. USA)
NTS

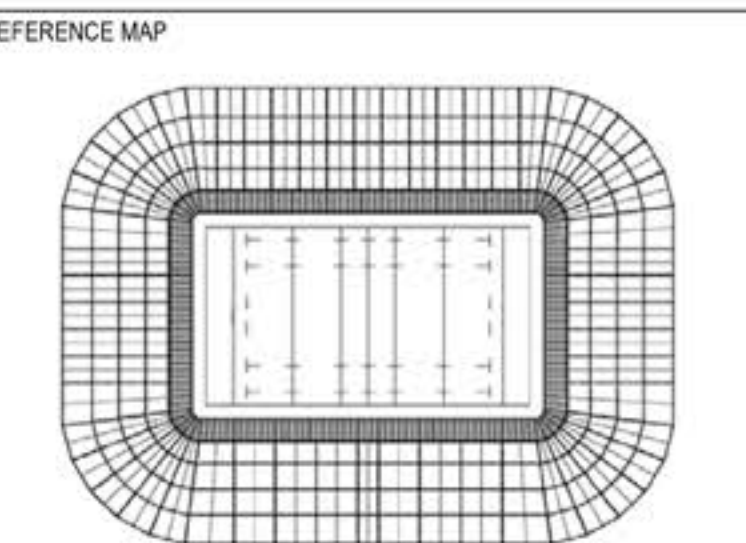

COST CONSULTANT:



NOTES:

DISCLAIMER

USE FIGURED DIMENSIONS ONLY DO NOT SCALE FROM DRAWING CHECK & VERIFY ALL DIMENSIONS ON SITE BEFORE FABRICATION OR SET OUT.

This drawing is diagrammatic and shows general arrangements. Any information involving measurement of the works shall be taken from documented dimensions on the architectural and structural drawings, workshop drawings by others and conditions on site. The works shall comply with the contract conditions and Statutory Regulations.

All rights reserved. This work is copyright and cannot be reproduced or copied in any form or by any means graphic, electronic or mechanical, including photocopying without the written permission of Populous architects in association. Any licence, expressed or implied, to use this document for any purpose whatsoever is restricted to the terms of the agreement or implied agreement between Populous and the instructing party.

THIS DRAWING IS AN UNCONTROLLED COPY, UNLESS NOTED OTHERWISE.

REV	DESCRIPTION	DATE
1	FOR INFORMATION	03.02.2017
2	FOR INFORMATION	10.02.2017
3	ISSUED FOR DA	17.02.2017
4	ISSUED FOR DA	02.03.2017

ARCHITECT:



PROJECT
WEST SYDNEY STADIUM
PARRAMATTA

SHEET TITLE
ELEVATION WAYFINDING
EXTERIOR BUILDING & BRANDING SIGNAGE

PROJECT NUMBER 16-7344-10	REVIEWED AB
COORDINATED CH	APPROVED SG
SCALE 100% @ A0 1 : 500	NORTH POINT
PHASE SD	DRAWING NUMBER AD_3.30.000
	REVISION 4