




1 SIGNAGE SECTION - OVERALL (LOOKING NORTH) 1:500

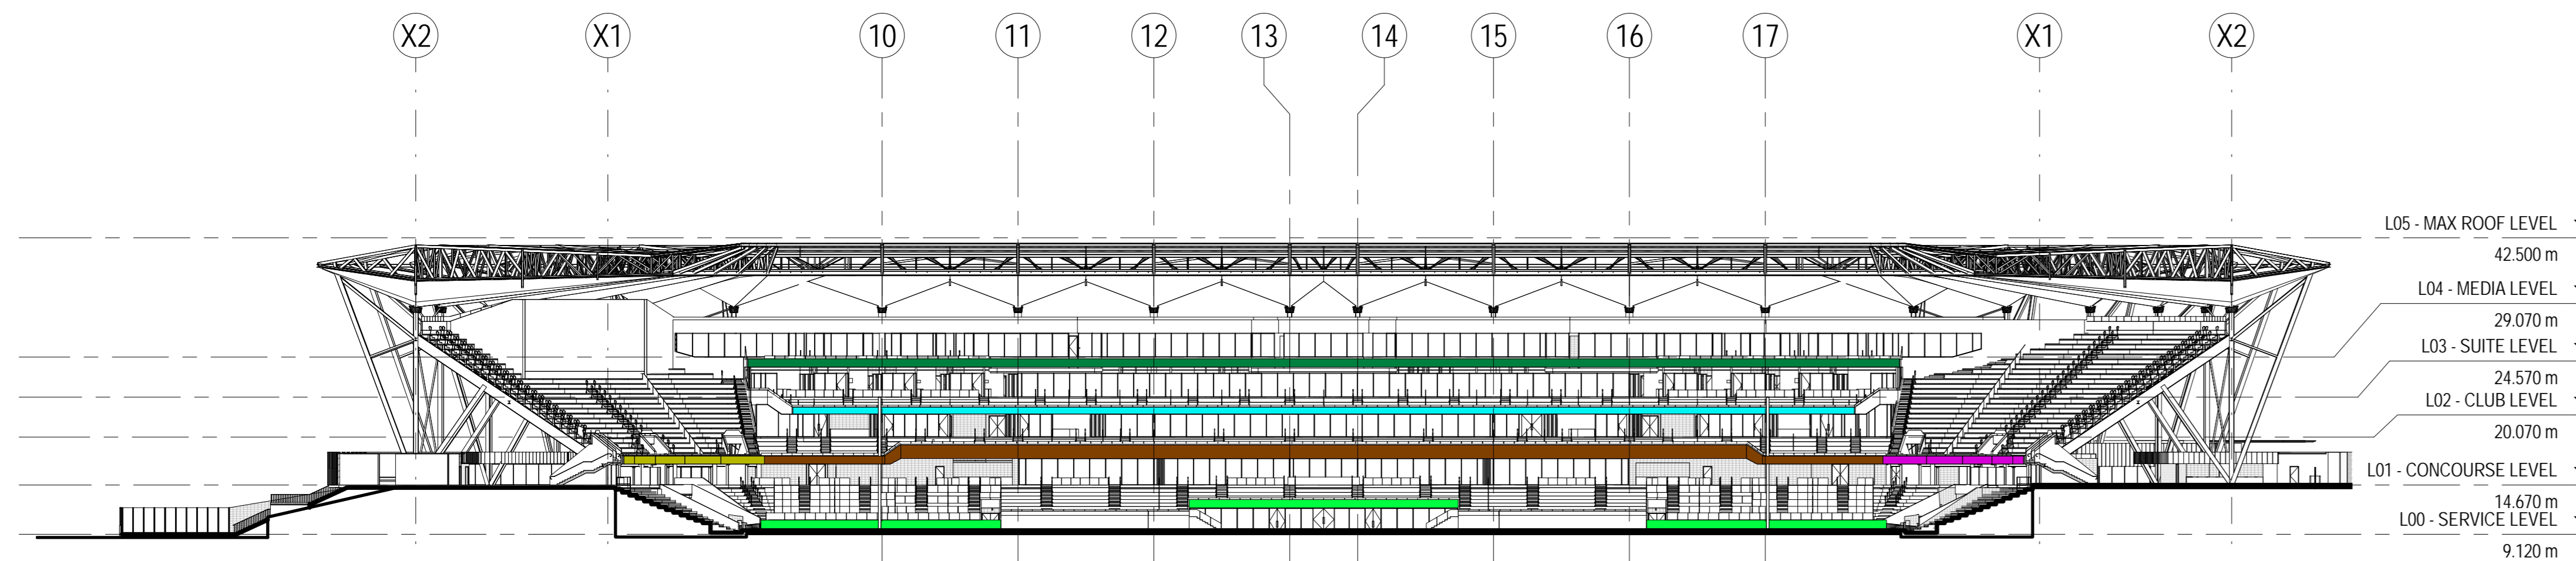

2 SIGNAGE SECTION - OVERALL (LOOKING WEST) 1:500

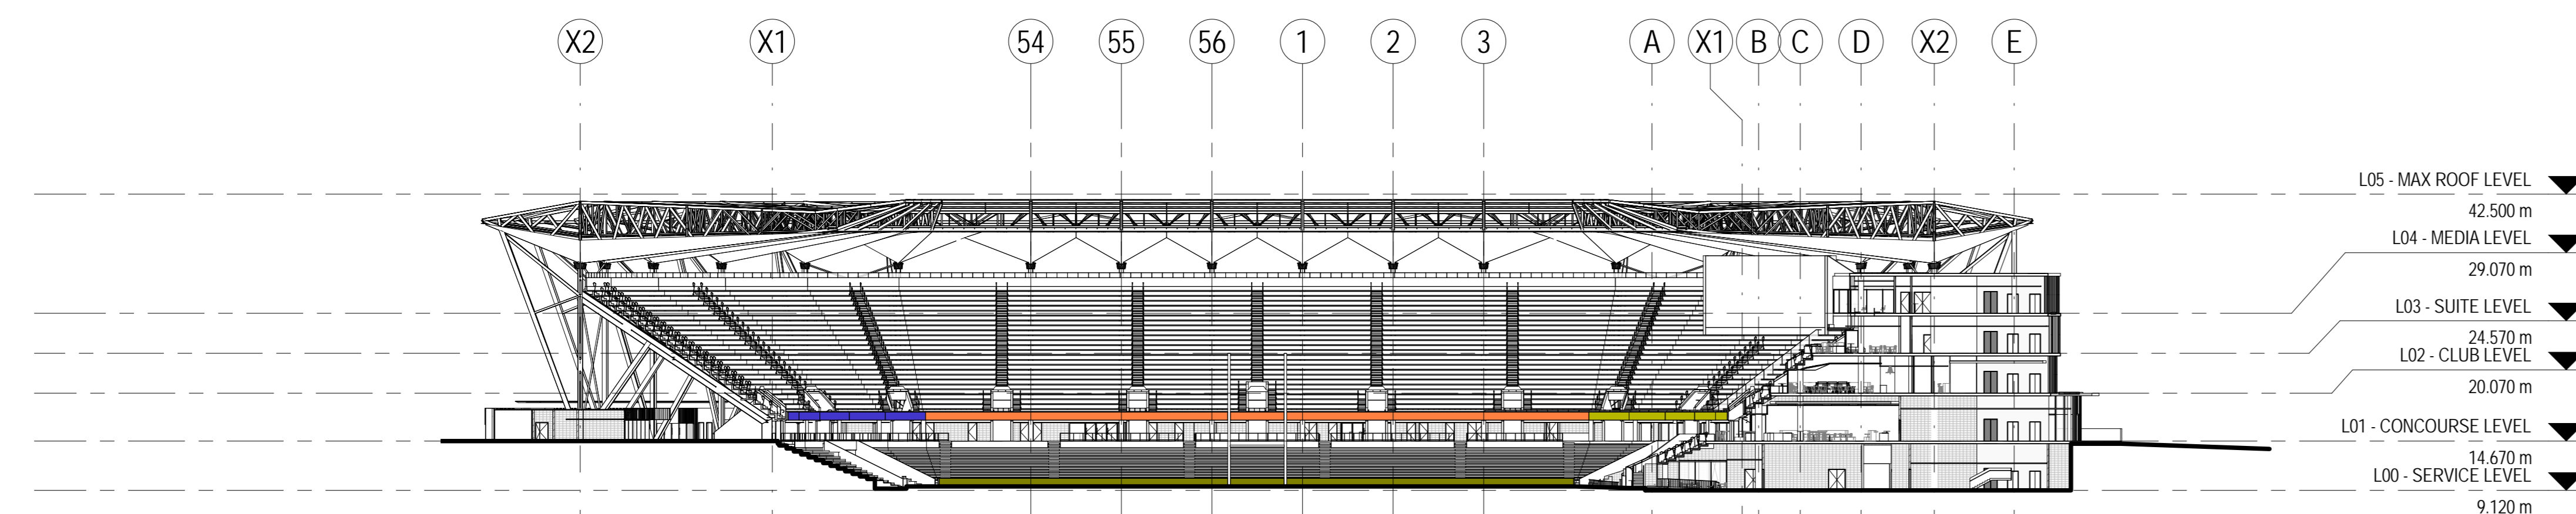

3 SIGNAGE SECTION - OVERALL (LOOKING SOUTH) 1:500

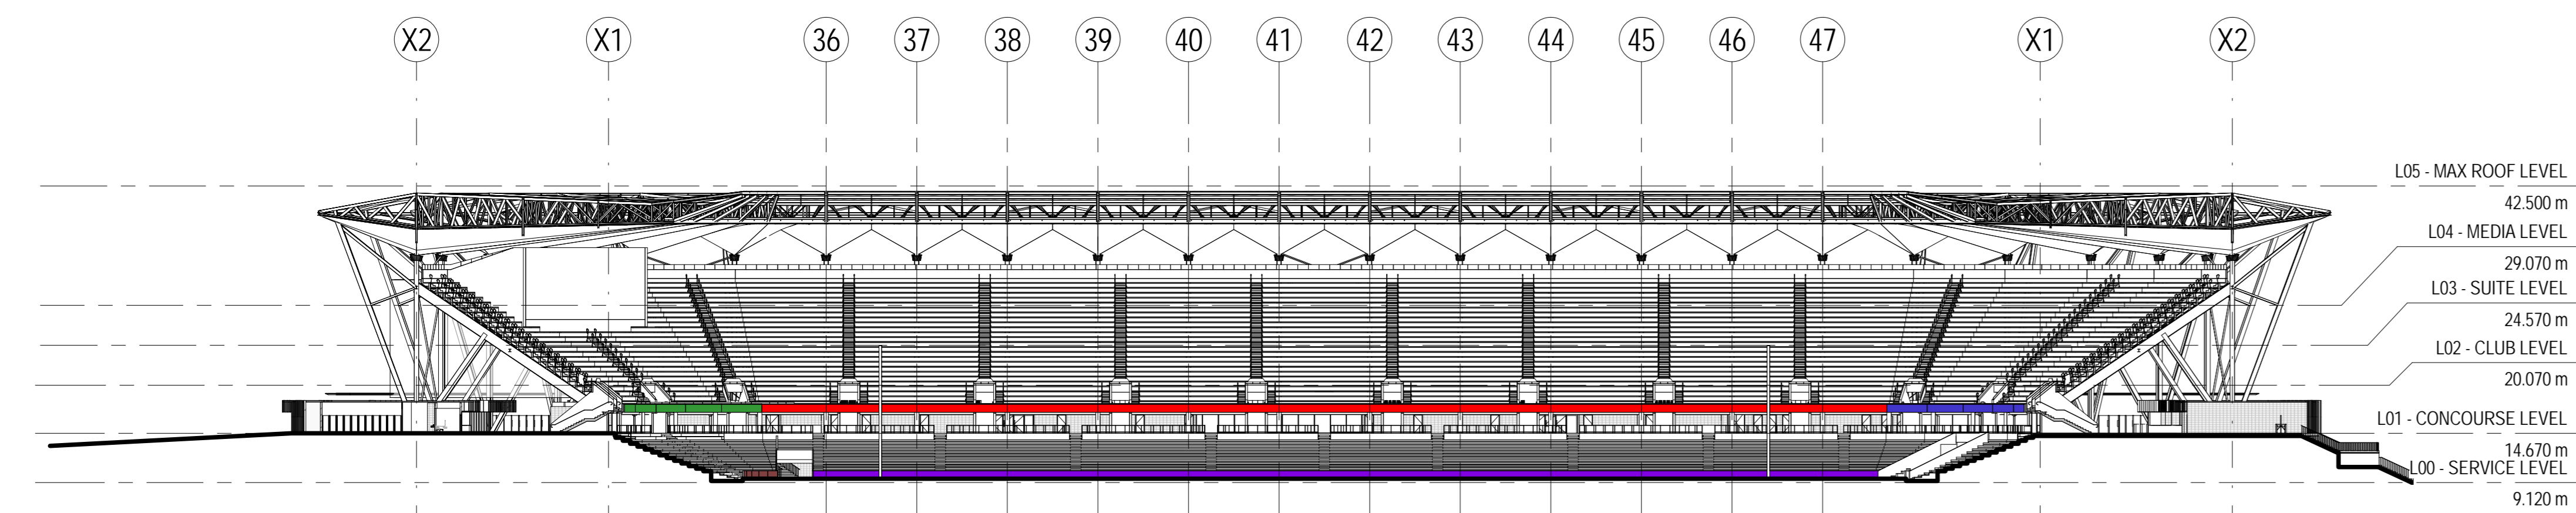


4 SIGNAGE SECTION - OVERALL (LOOKING EAST) 1:500


LOWER BOWL	SIGNAGE SIZE (mm)				
	@	Length	Height	Overall Size	Area (m²)
NORTH STAND	1	198	900	77068 x 900	69.36
	1	71144	900		
	4	1145	900		
	1	1146	900		
EAST STAND	1	119073	900	119271 x 900	107.34
	1	198	900		
SOUTH STAND	1	70540	900	71429 x 900	64.29
	1	691	900		
	1	198	900		

UPPER BOWL	SIGNAGE SIZE (mm)				
	@	Length	Height	Overall Size	Area (m²)
NORTH WEST CORNER	4	4689	900	23832 x 900	21.45
	1	5076	900		
NORTH STAND	1	74689	900	74689 x 900	67.22
NORTH EAST CORNER	5	4689	900	23445 x 900	21.10
EAST STAND	1	126689	900	126689 x 900	114.02
SOUTH EAST CORNER	5	4689	900	23445 x 900	21.10
SOUTH STAND	1	74689	900	74689 x 900	67.22
SOUTH WEST CORNER	4	4689	900	23832 x 900	21.45
	1	5076	900		


WEST STAND	SIGNAGE SIZE (mm)				
	@	Length	Height	Overall Size	Area (m²)
FOP LEVEL	2	1540	1188	54088 x 1188	64.26
	2	25504	1180		
	1	30300	950		
LEVEL 02	1	95225	1526	95225 x 1526	145.31
	2	13559	900		
	2	2546	900-1526		
LEVEL 03	1	119443	800	119443 x 800	95.55
	2	27331	940		
	6	965	940		
LEVEL 04	2	10978	940	130966 x 940	123.11
	2	16895	940		
	1	14768	940		

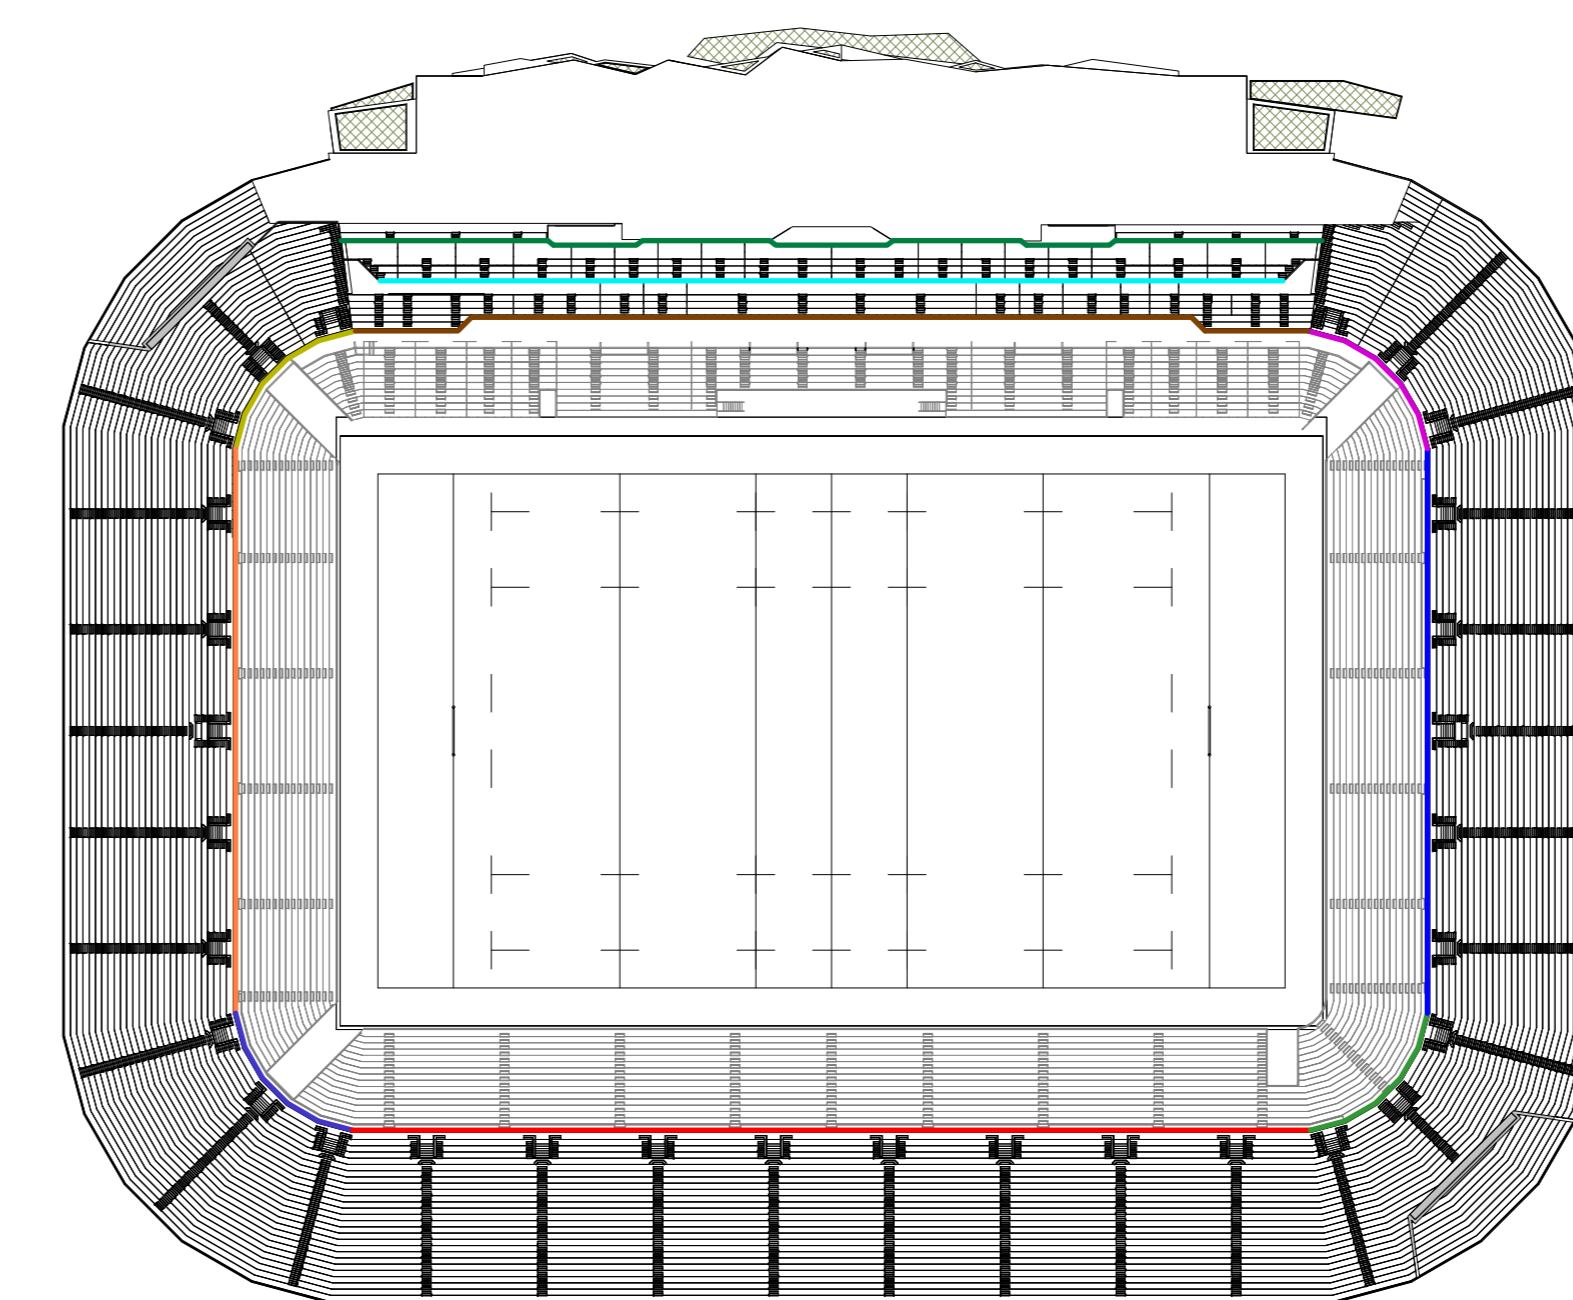

5 SIGNAGE - UPPER TIER - LOCATION PLAN 1:1000

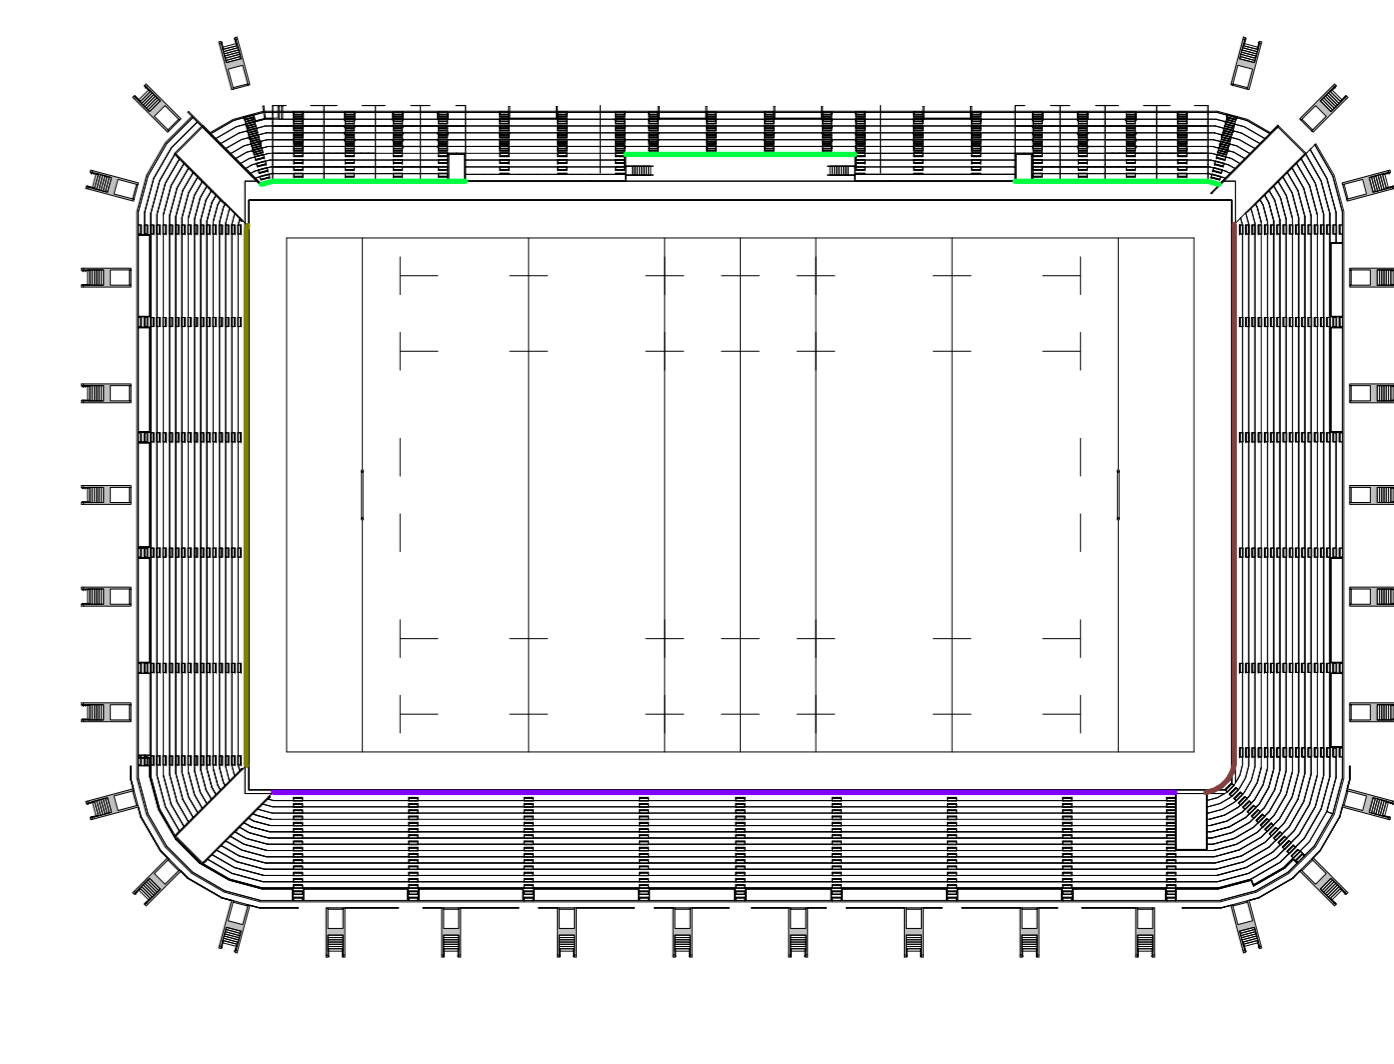

6 SIGNAGE - LOWER TIER - LOCATION PLAN 1:1000

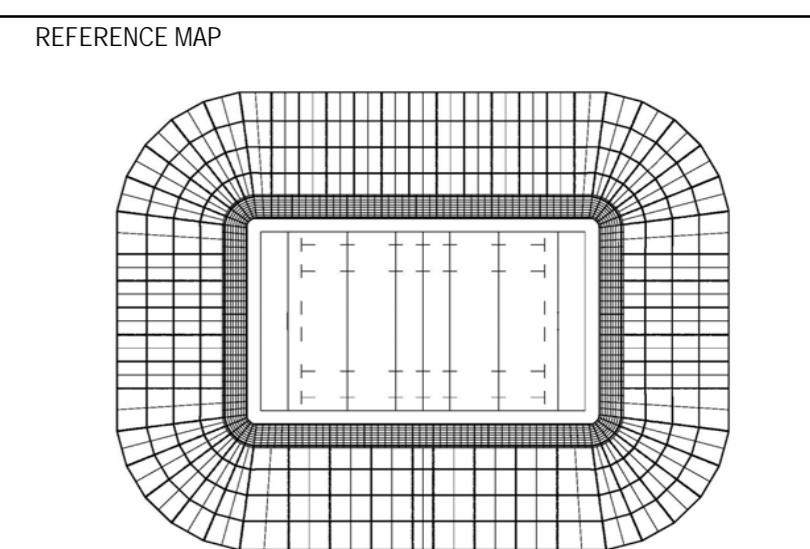

NOTES:

DISCLAIMER
 USE FIGURED DIMENSIONS ONLY DO NOT SCALE FROM DRAWING CHECK & VERIFY ALL DIMENSIONS ON SITE BEFORE FABRICATION OR SET OUT.
 This drawing is diagrammatic and shows general arrangements. Any information involving measurement of the works shall be taken from documented dimensions on the architectural and structural drawings, workshop drawings by others and conditions on site. The works shall comply with the contract conditions and Statutory Regulations.
 All rights reserved. This work is copyright and cannot be reproduced or copied in any form or by any means graphic, electronic or mechanical, including photocopying without the written permission of Populous architects in association. Any licence, expressed or implied, to use this document for any purpose whatsoever is restricted to the terms of the agreement or implied agreement between Populous and the instructing party.

THIS DRAWING IS AN UNCONTROLLED COPY, UNLESS NOTED OTHERWISE.

REV	DESCRIPTION	DATE
1	FOR INFORMATION	10.02.2017
2	ISSUED FOR DA	17.02.2017

ARCHITECT:
POPULOUS
 16th Floor, 100 King Street, Sydney, NSW 2000, Australia
 Phone: +61 (0) 2 9230 9100
 Fax: +61 (0) 2 9230 9188
 www.populous.com
 E-mail: sport.au@populous.com

PROJECT
 WEST SYDNEY STADIUM
 PARRAMATTA

SHEET TITLE
 BOWL SECTIONS
 DIGITAL SIGNAGE OVERALL

PROJECT NUMBER 16-7344-10	REVIEWED SG
COORDINATED CH	APPROVED SG
SCALE 100% @ A0 As indicated	NORTH POINT
PHASE SD	REVISION 2

