




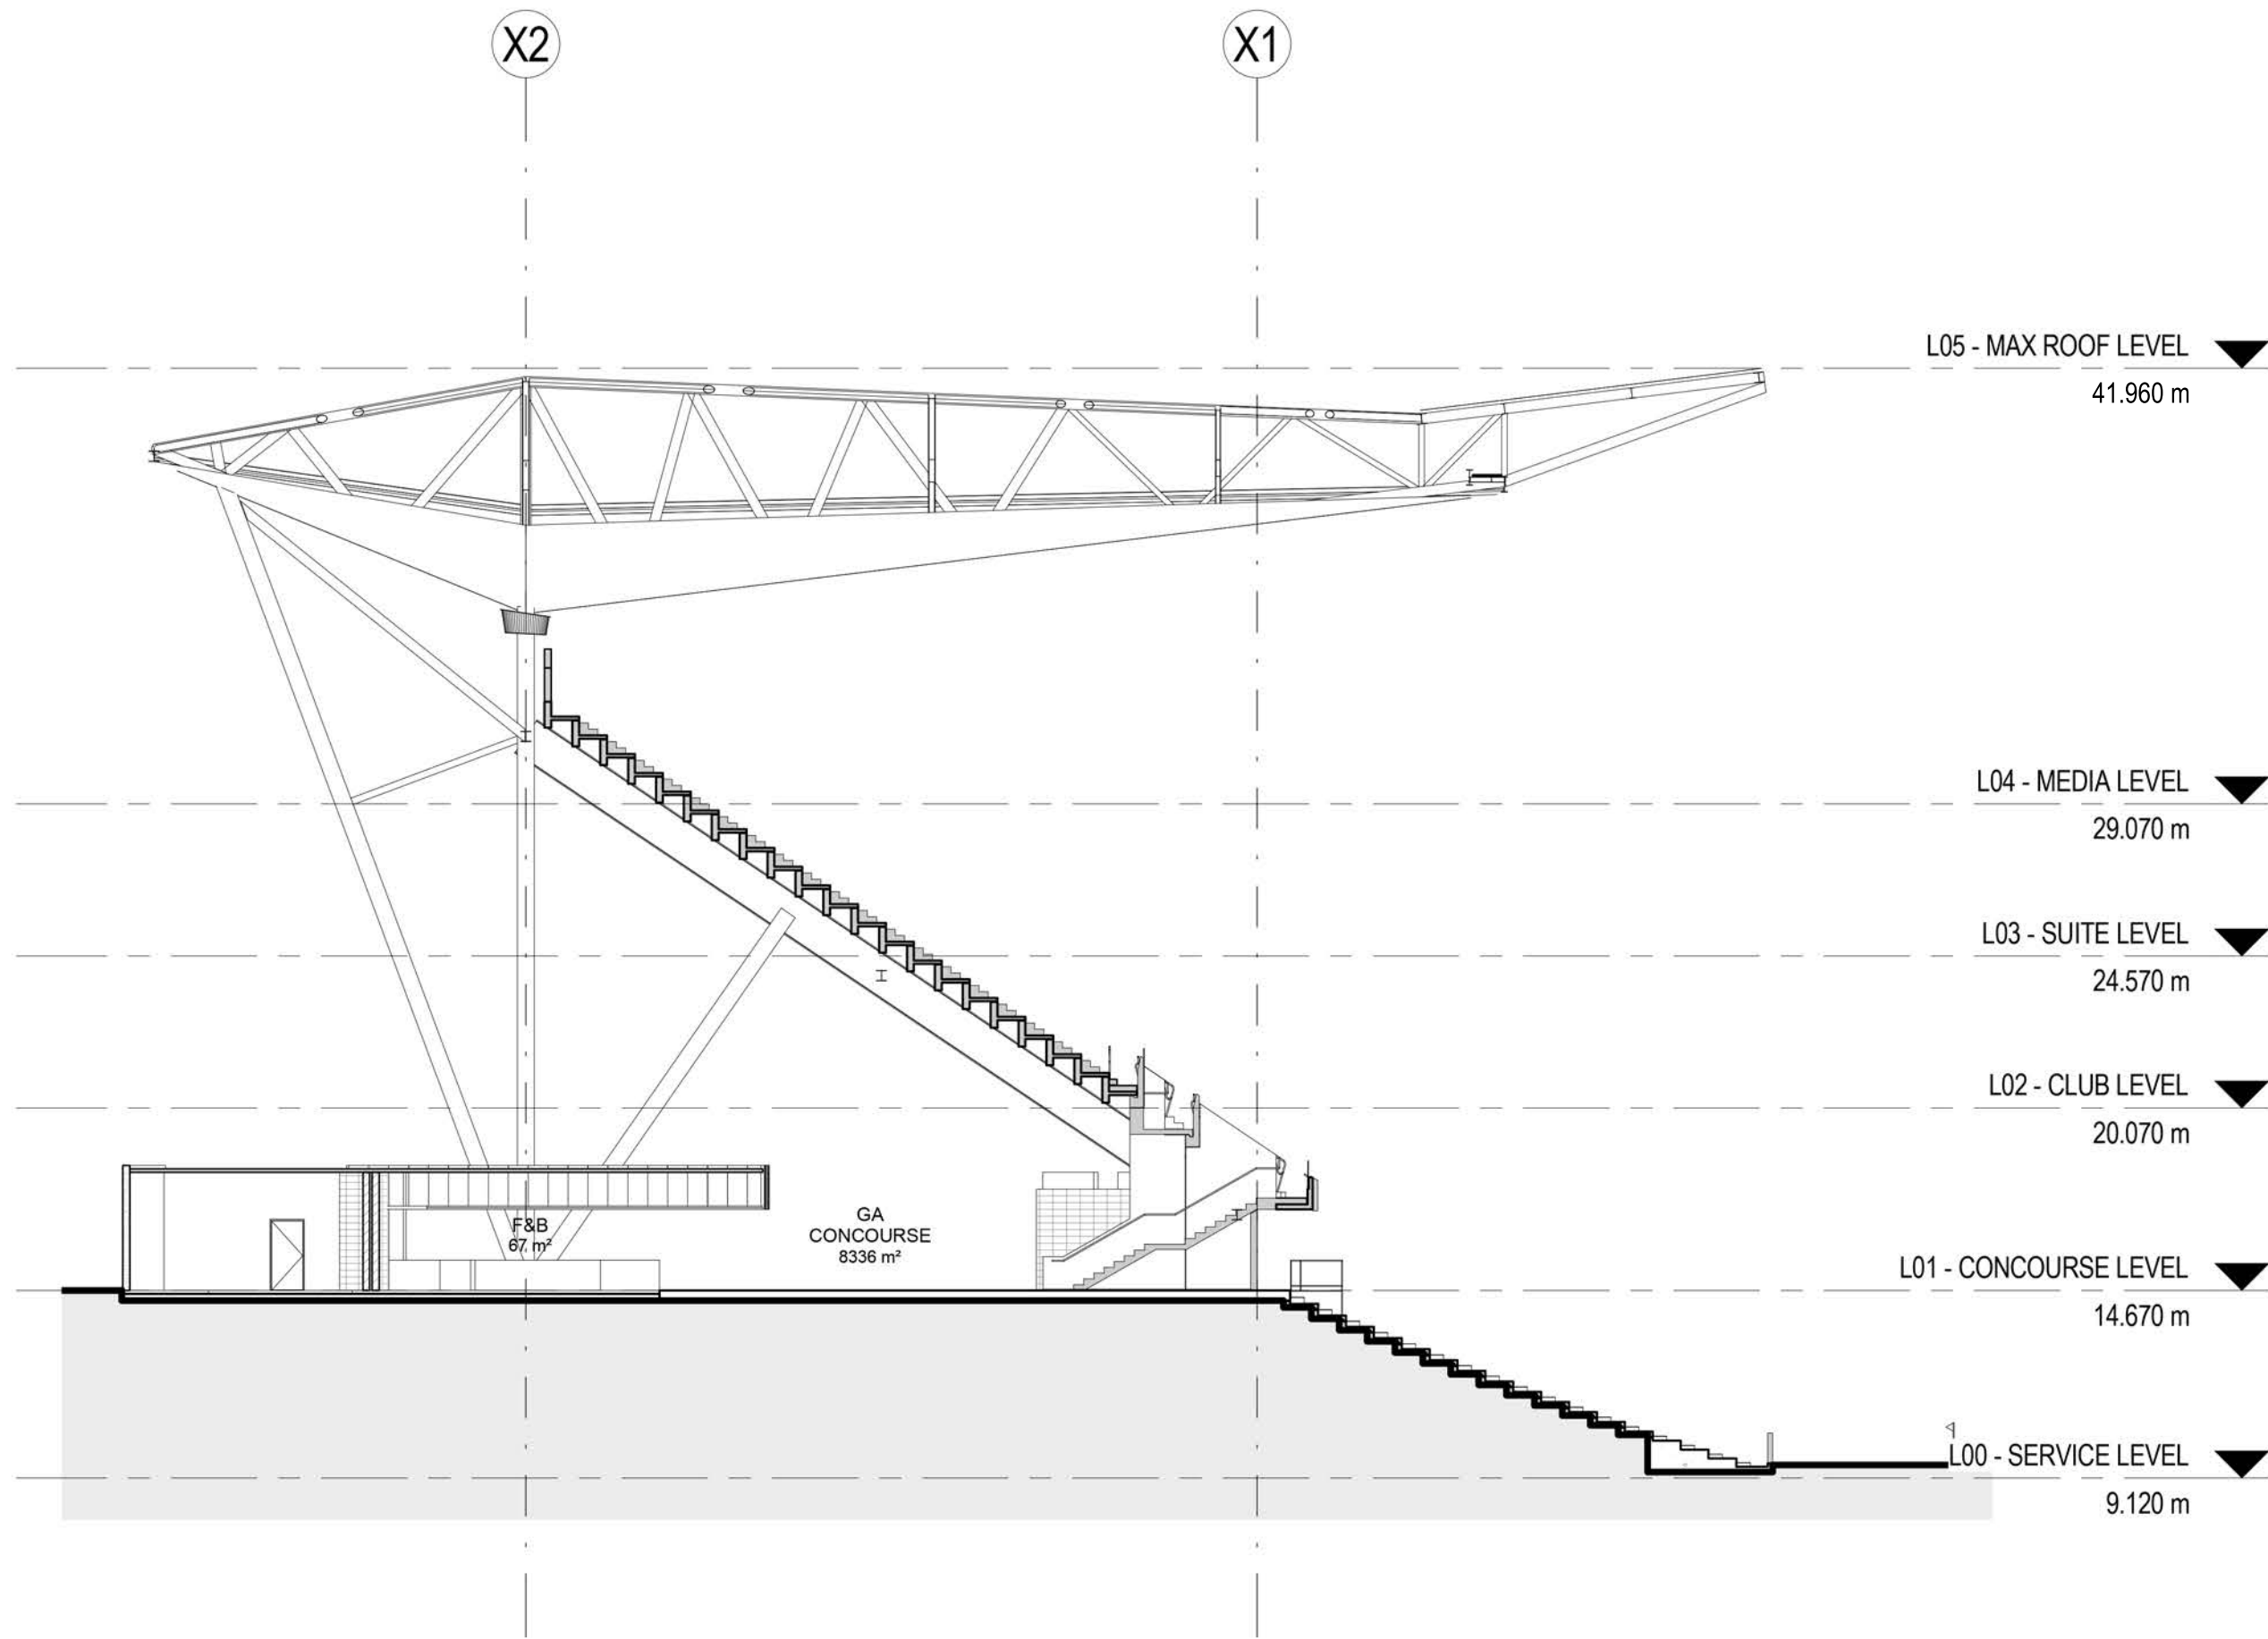


1 BOWL SECTION - PART NORTH 1
1 : 200

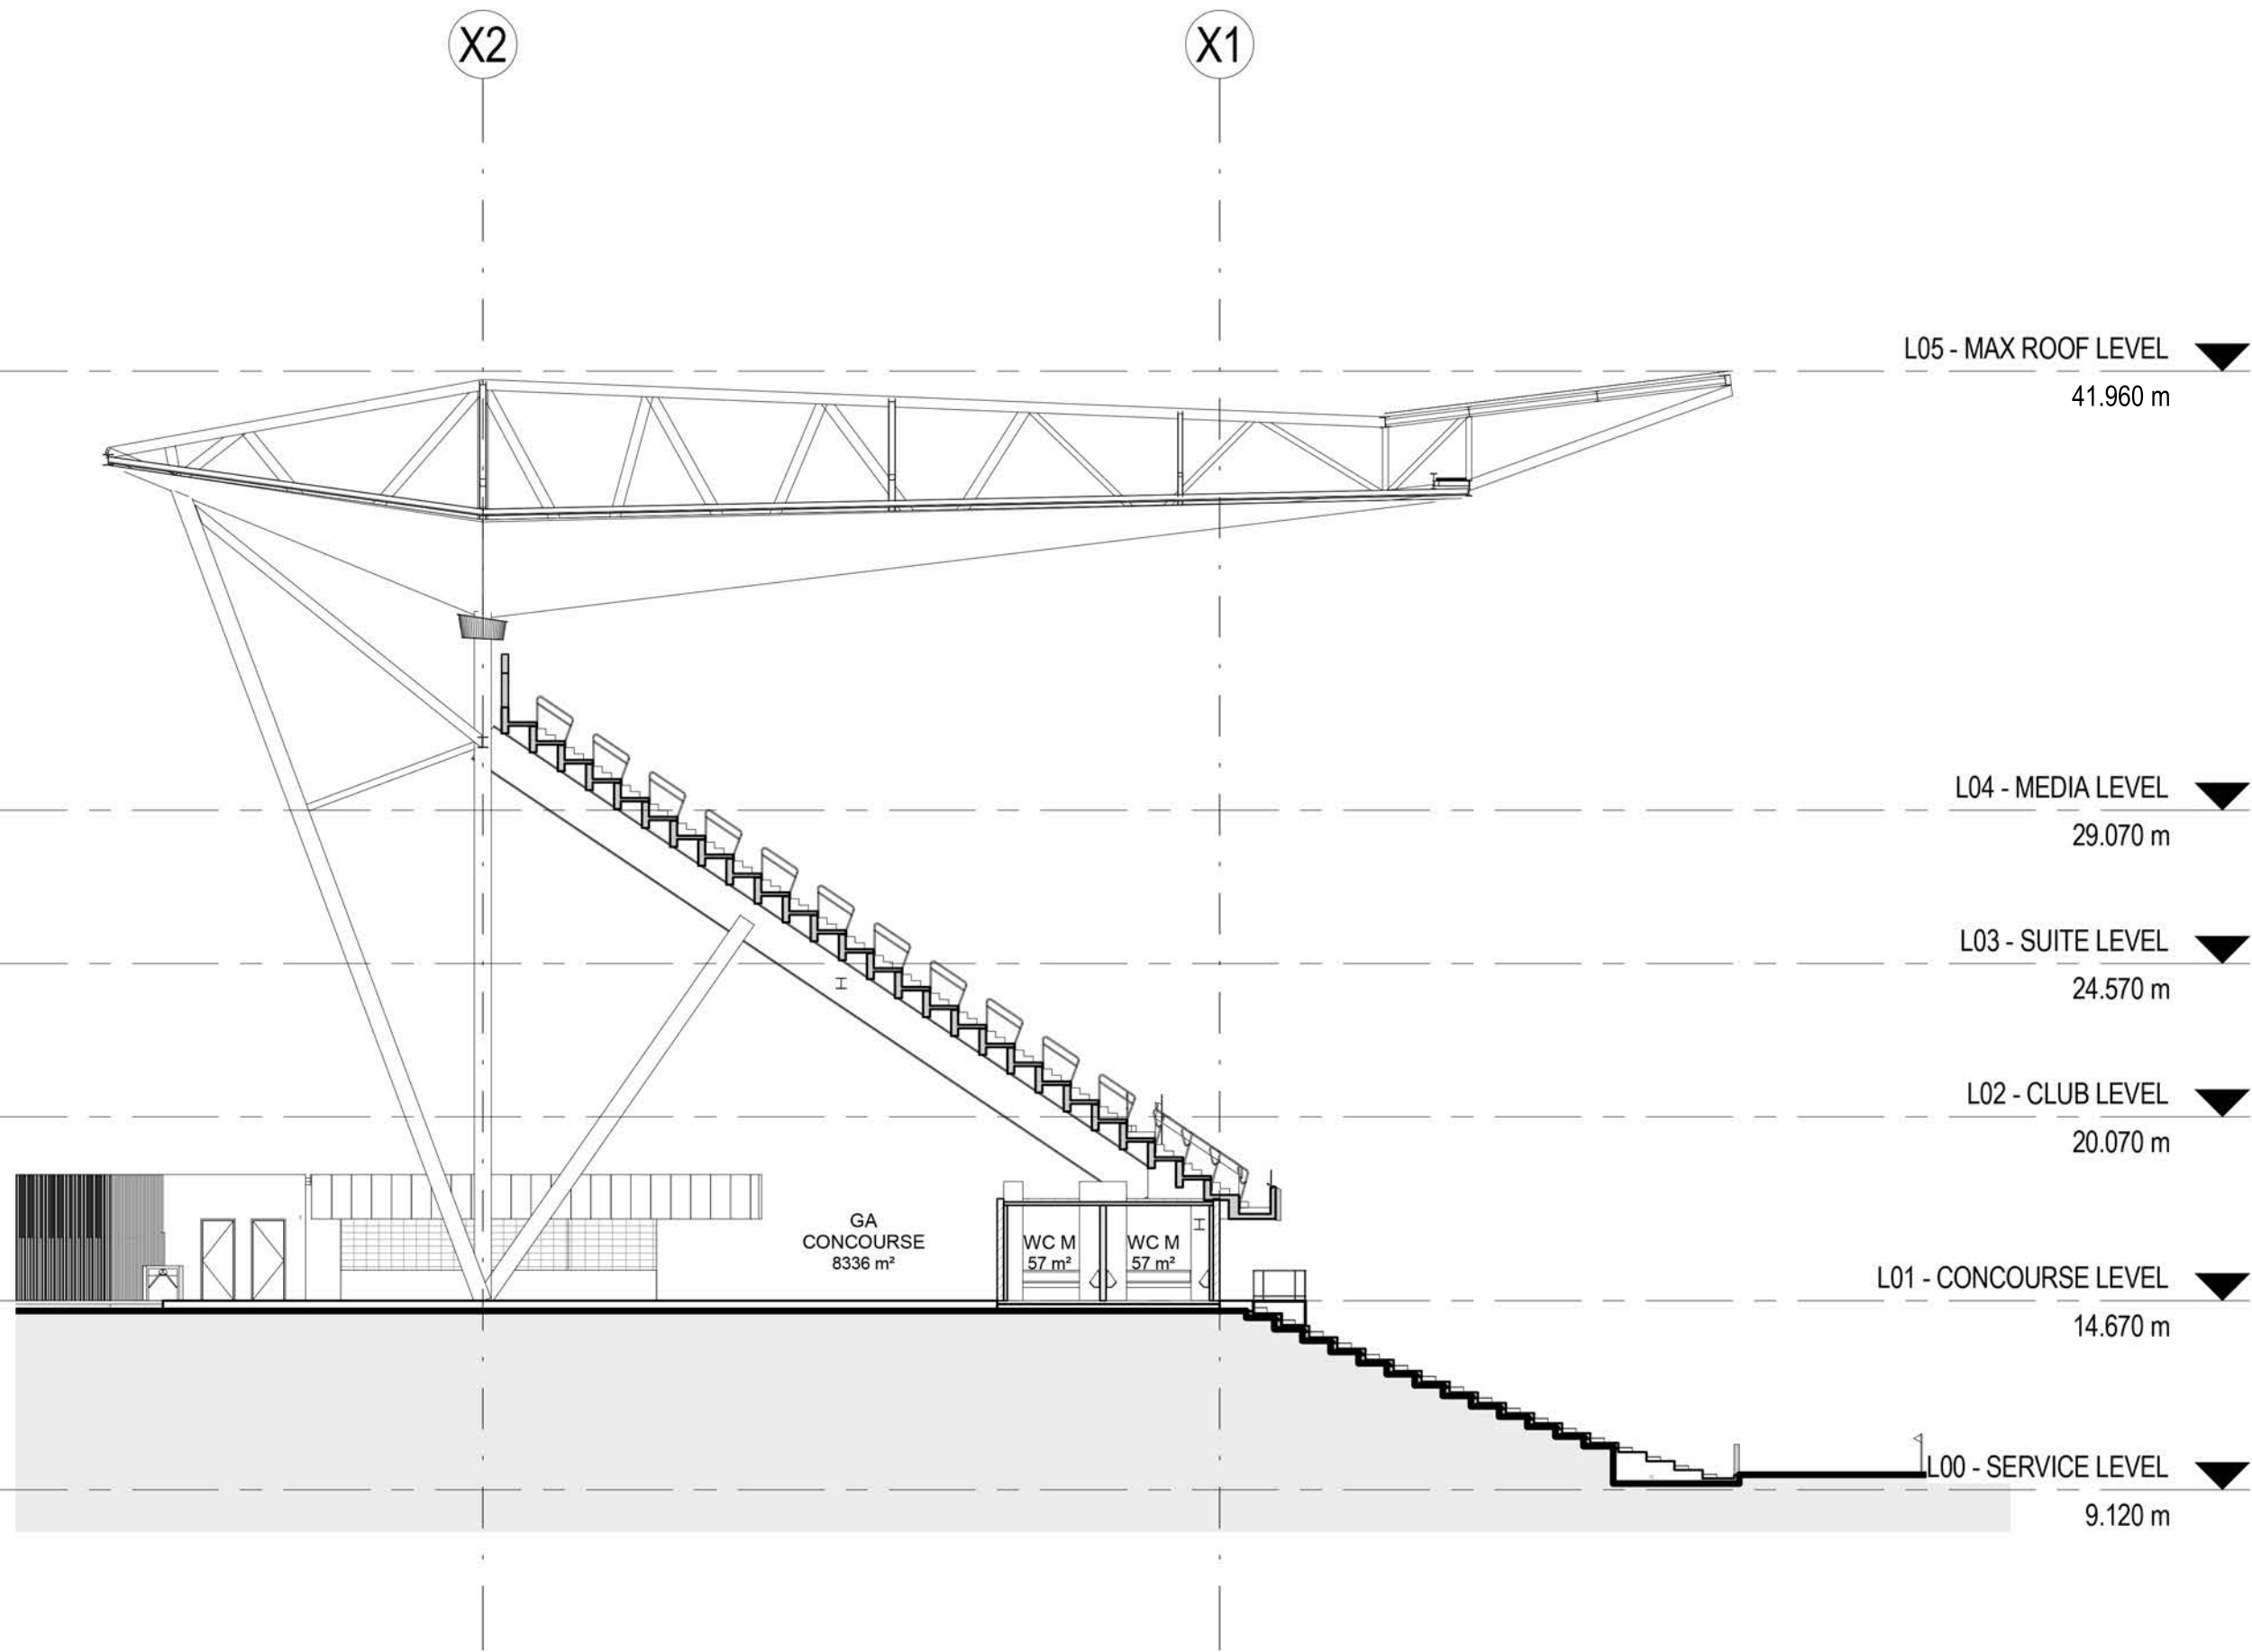


2 BOWL SECTION - PART NORTH 2
1 : 200

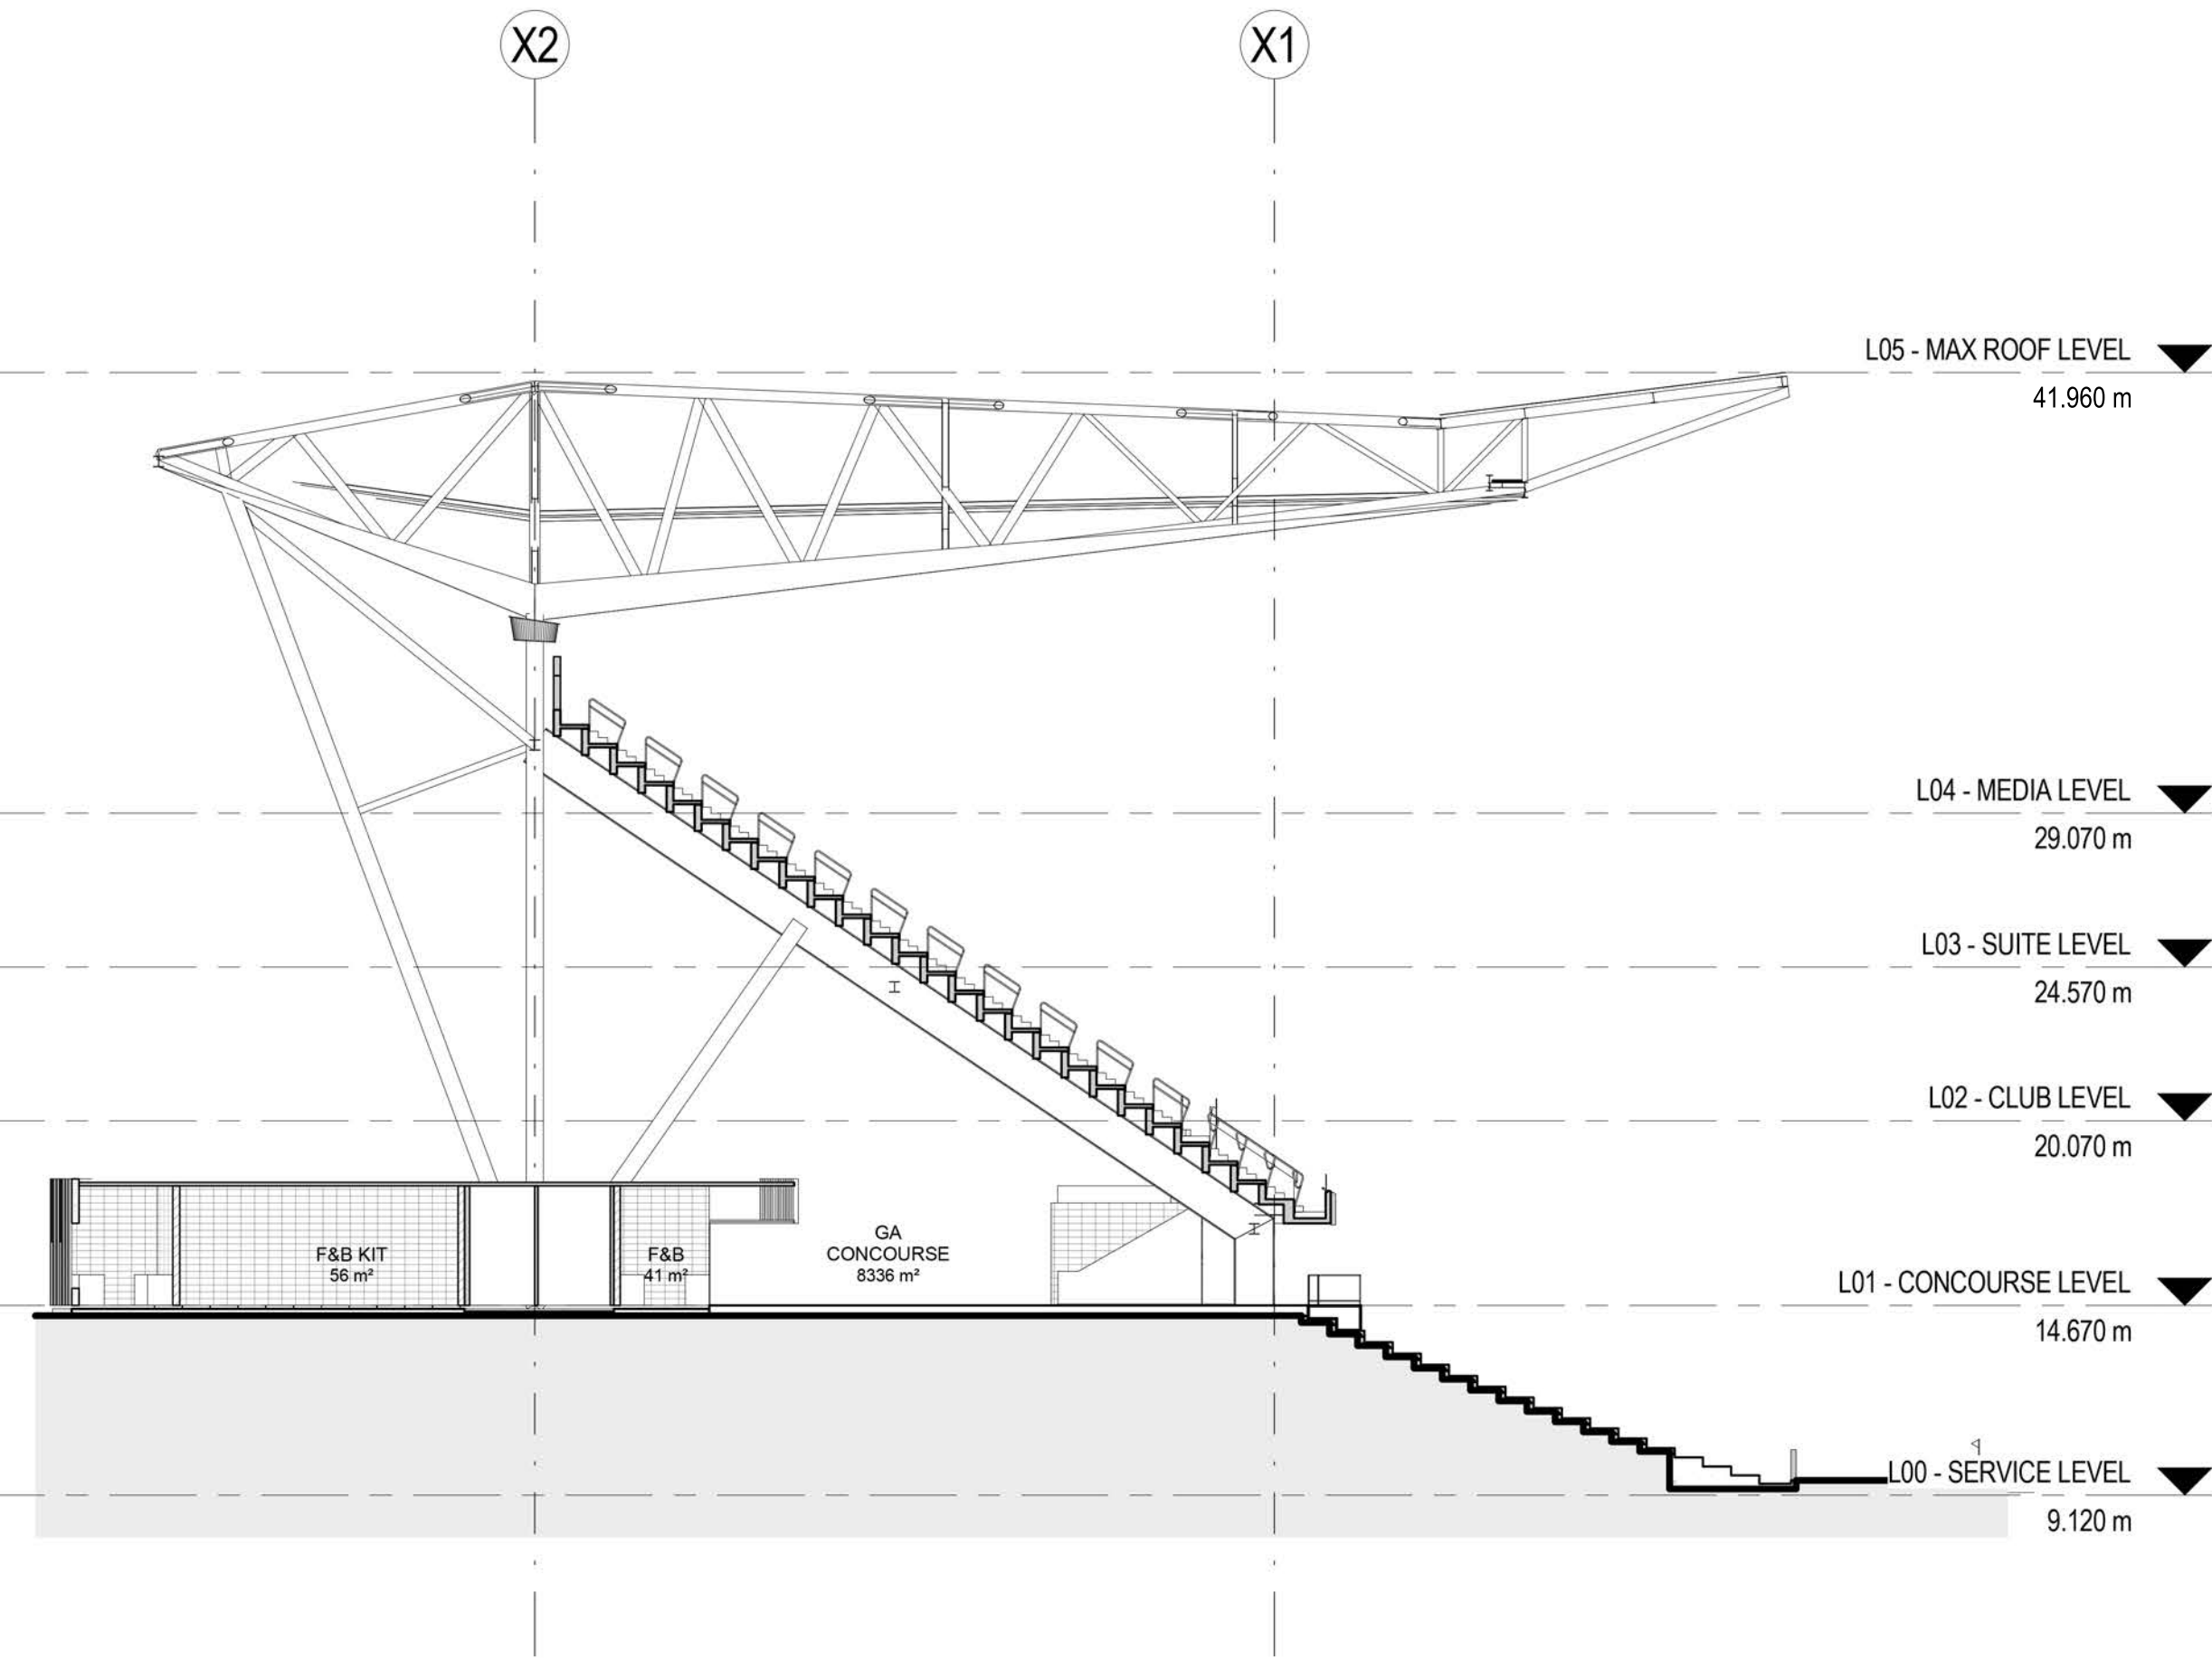


3 BOWL SECTION - PART NORTH 3
1 : 200

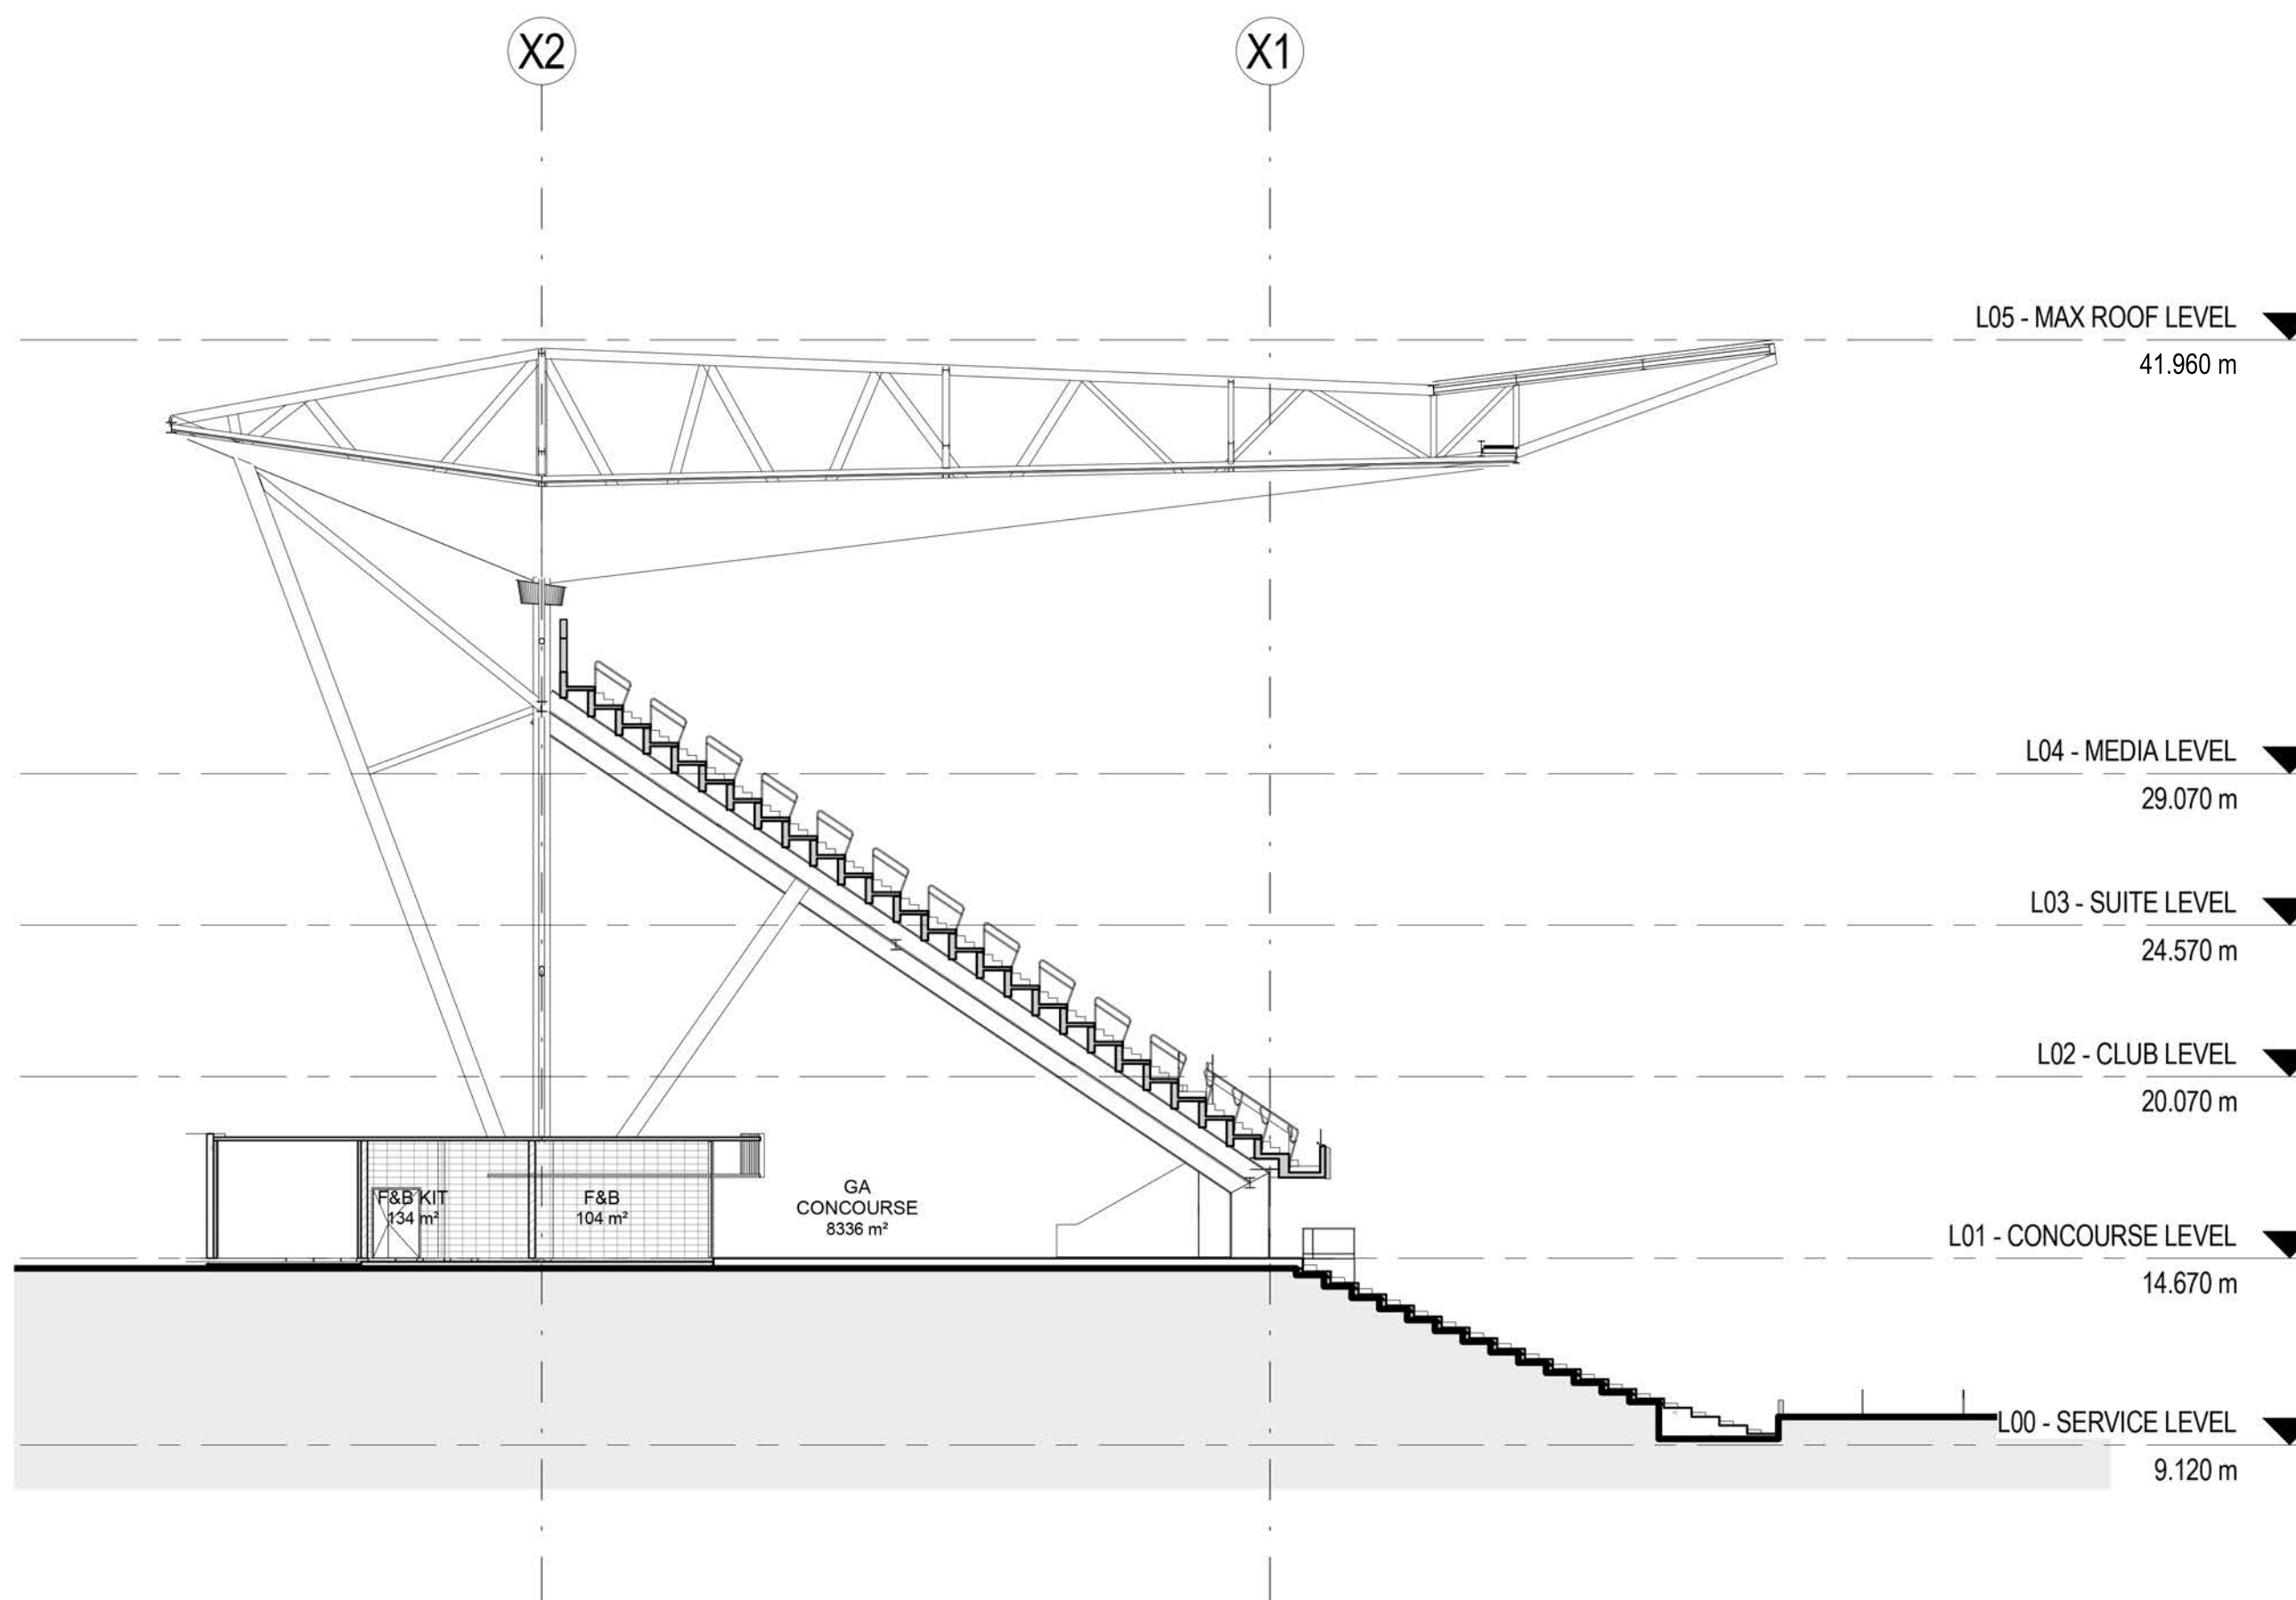


4 BOWL SECTION - PART EAST 1
1 : 200

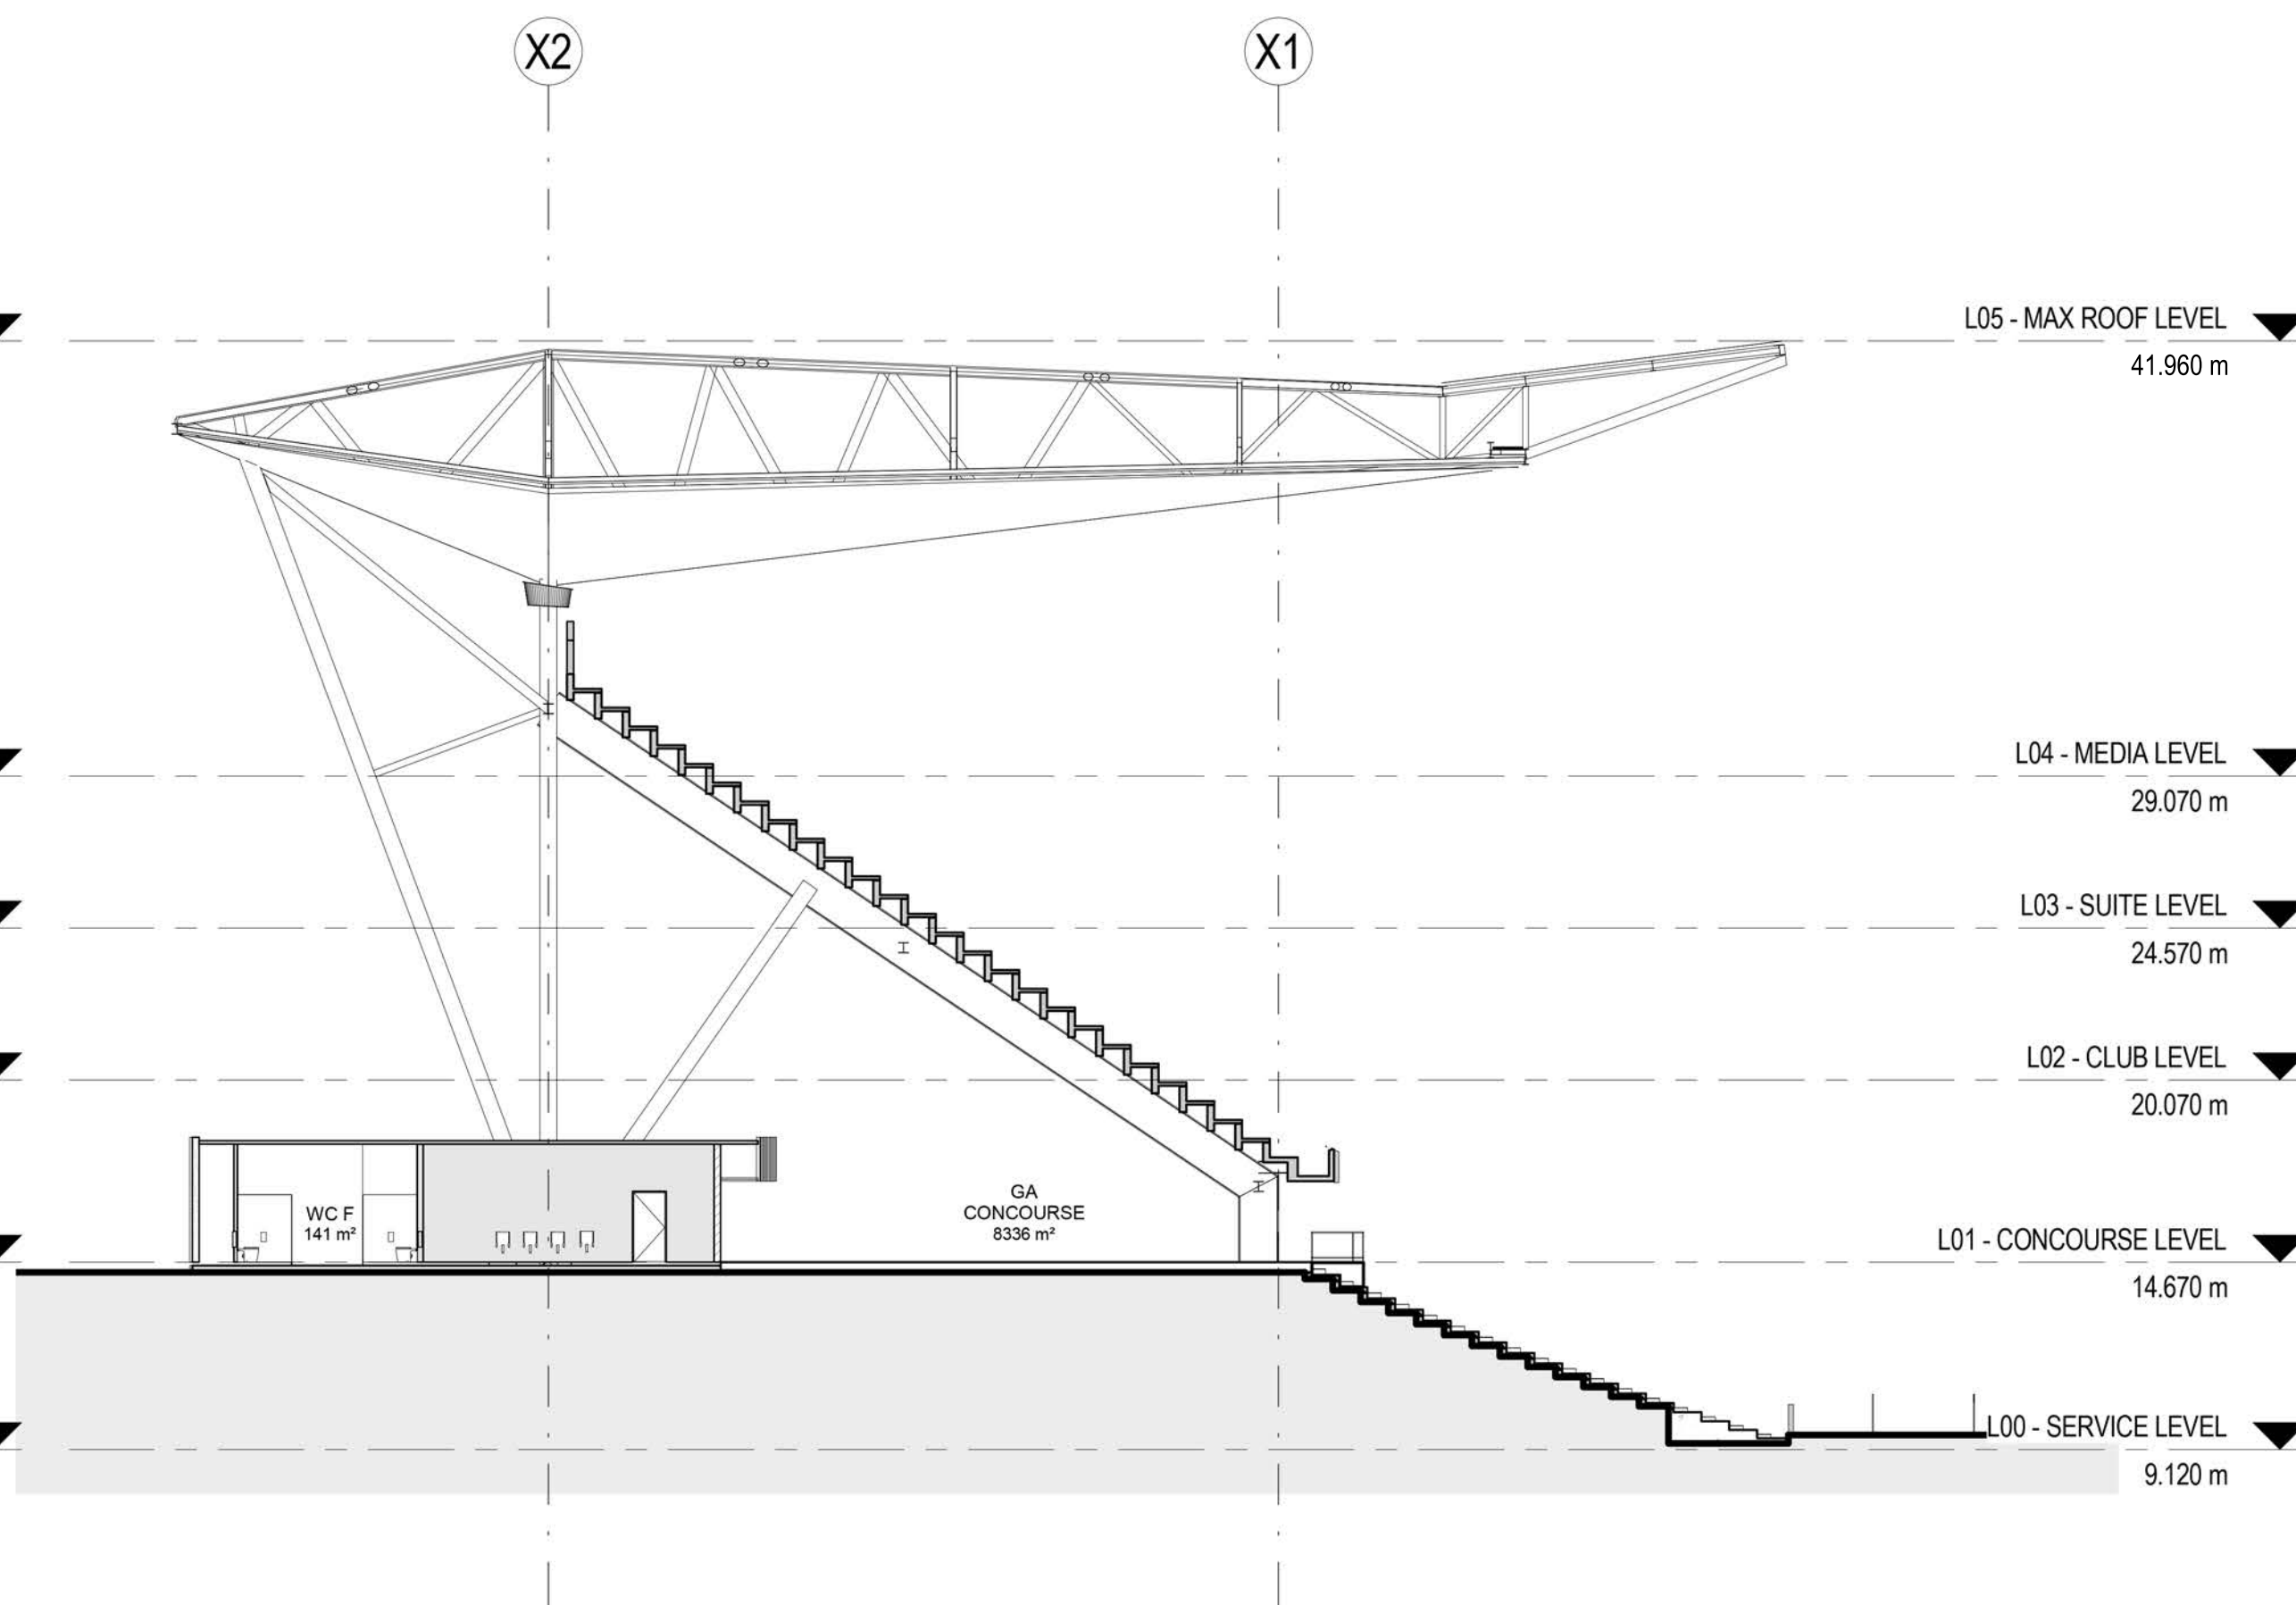

5 BOWL SECTION - PART EAST 2
1 : 200

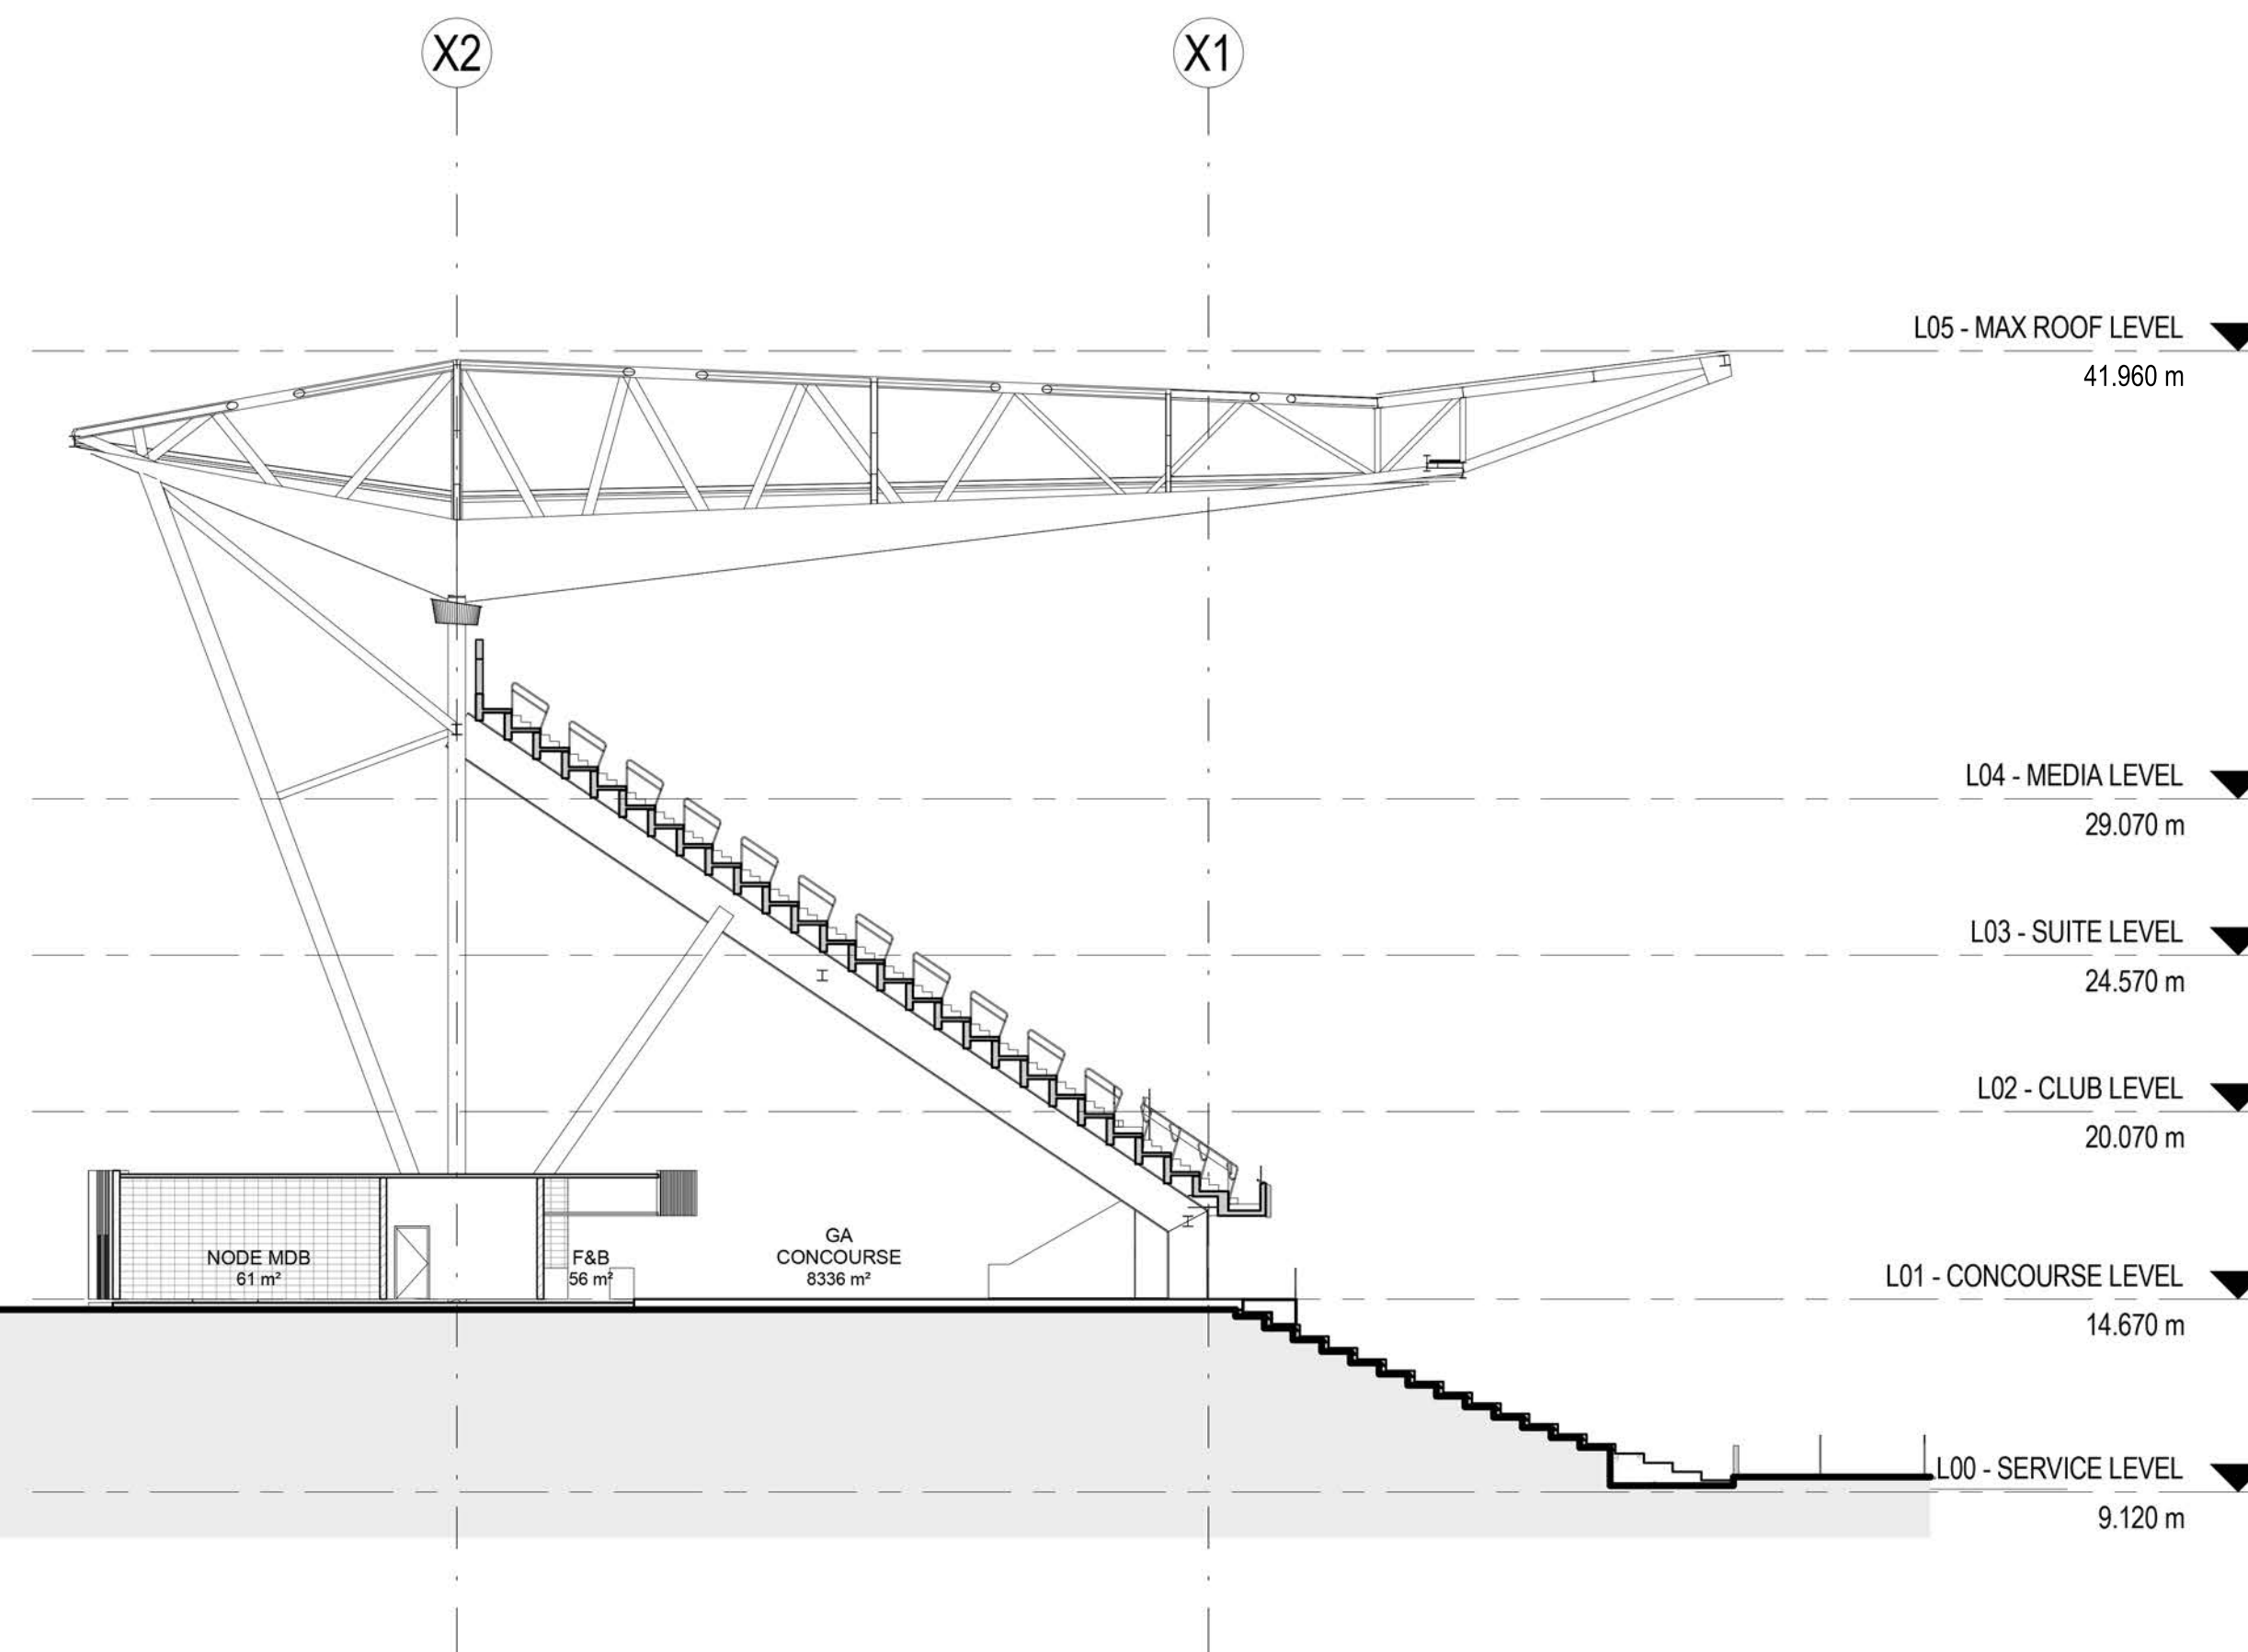

6 BOWL SECTION - PART EAST 3
1 : 200

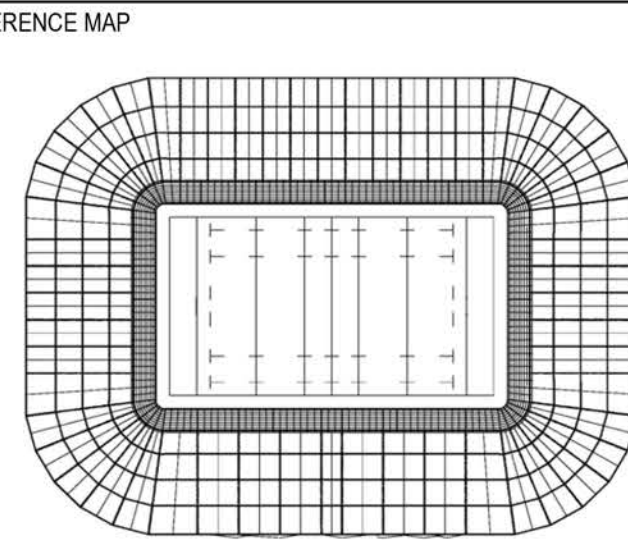

COST CONSULTANT:



NOTES:
DRAWING HAS REPLACED 4.00.003

DISCLAIMER
USE FIGURED DIMENSIONS ONLY DO NOT SCALE FROM DRAWING CHECK & VERIFY ALL DIMENSIONS ON SITE BEFORE FABRICATION OR SET OUT.

This drawing is diagrammatic and shows general arrangements. Any information involving measurement of the works shall be taken from documented dimensions on the architectural and structural drawings, workshop drawings by others and conditions on site. The works shall comply with the contract conditions and Statutory Regulations.

All rights reserved. This work is copyright and cannot be reproduced or copied in any form or by any means graphic, electronic or mechanical, including photocopying without the written permission of Populous architects in association. Any licence, expressed or implied, to use this document for any purpose whatsoever is restricted to the terms of the agreement or implied agreement between Populous and the instructing party.

THIS DRAWING IS AN UNCONTROLLED COPY, UNLESS NOTED OTHERWISE.

REV	DESCRIPTION	DATE
1	FOR INFORMATION	03.02.2017
2	FOR INFORMATION	08.02.2017
3	FOR INFORMATION	10.02.2017
4	ISSUED FOR DA	17.02.2017
5	FOR INFORMATION	24.02.2017
6	ISSUED FOR DA	28.02.2017
7	ISSUED FOR DA	27.04.2017

ARCHITECT:
POPULOUS
167/167-167 m²
SYDNEY
Suite 108
55 Great Buckingham Street
Parramatta, NSW 2150
AUSTRALIA
t: +61 (0) 2 9344 3460
f: +61 (0) 2 3839 9188
www.populous.com
E-mail: sport.au@populous.com

PROJECT
WEST SYDNEY STADIUM
PARRAMATTA
SHEET TITLE
BOWL SECTIONS
PART NORTH AND EAST

PROJECT NUMBER 16-7344-10	REVIEWED AB
COORDINATED AC	APPROVED SG
SCALE 100% @ A0 1 : 200	NORTH POINT
PHASE DD	DRAWING NUMBER AD_4.02.001
	REVISION 7