

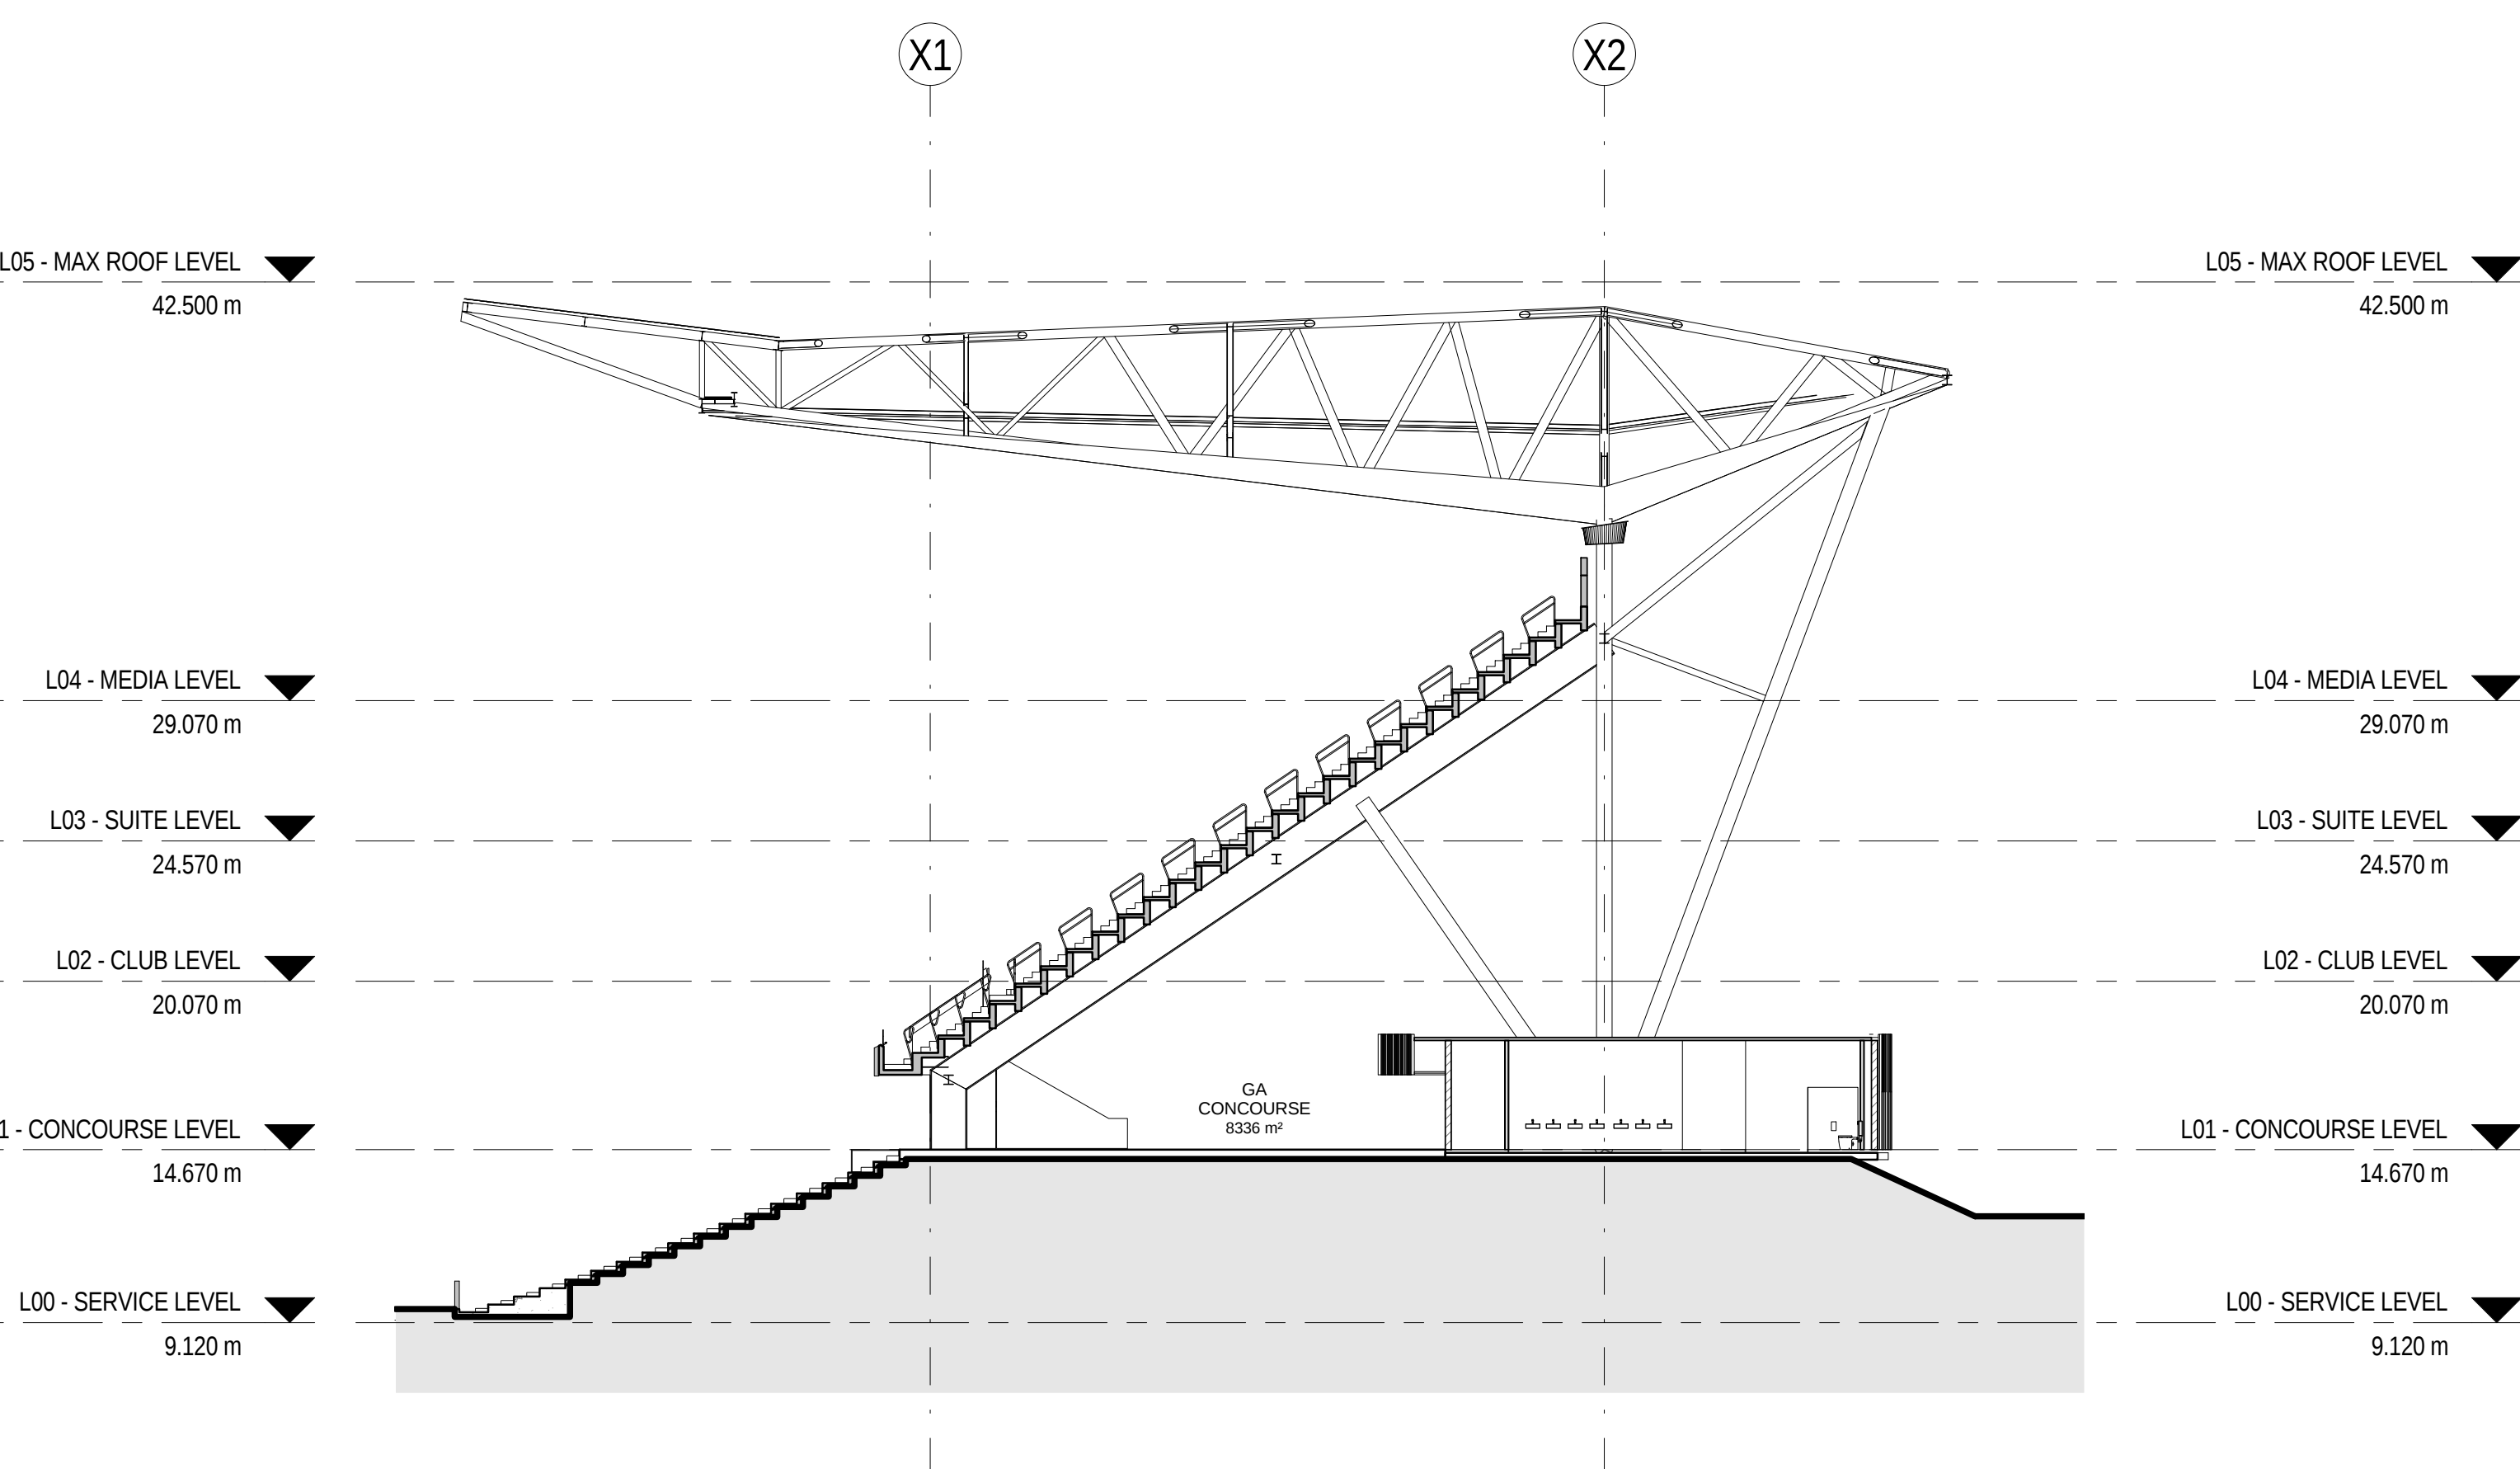
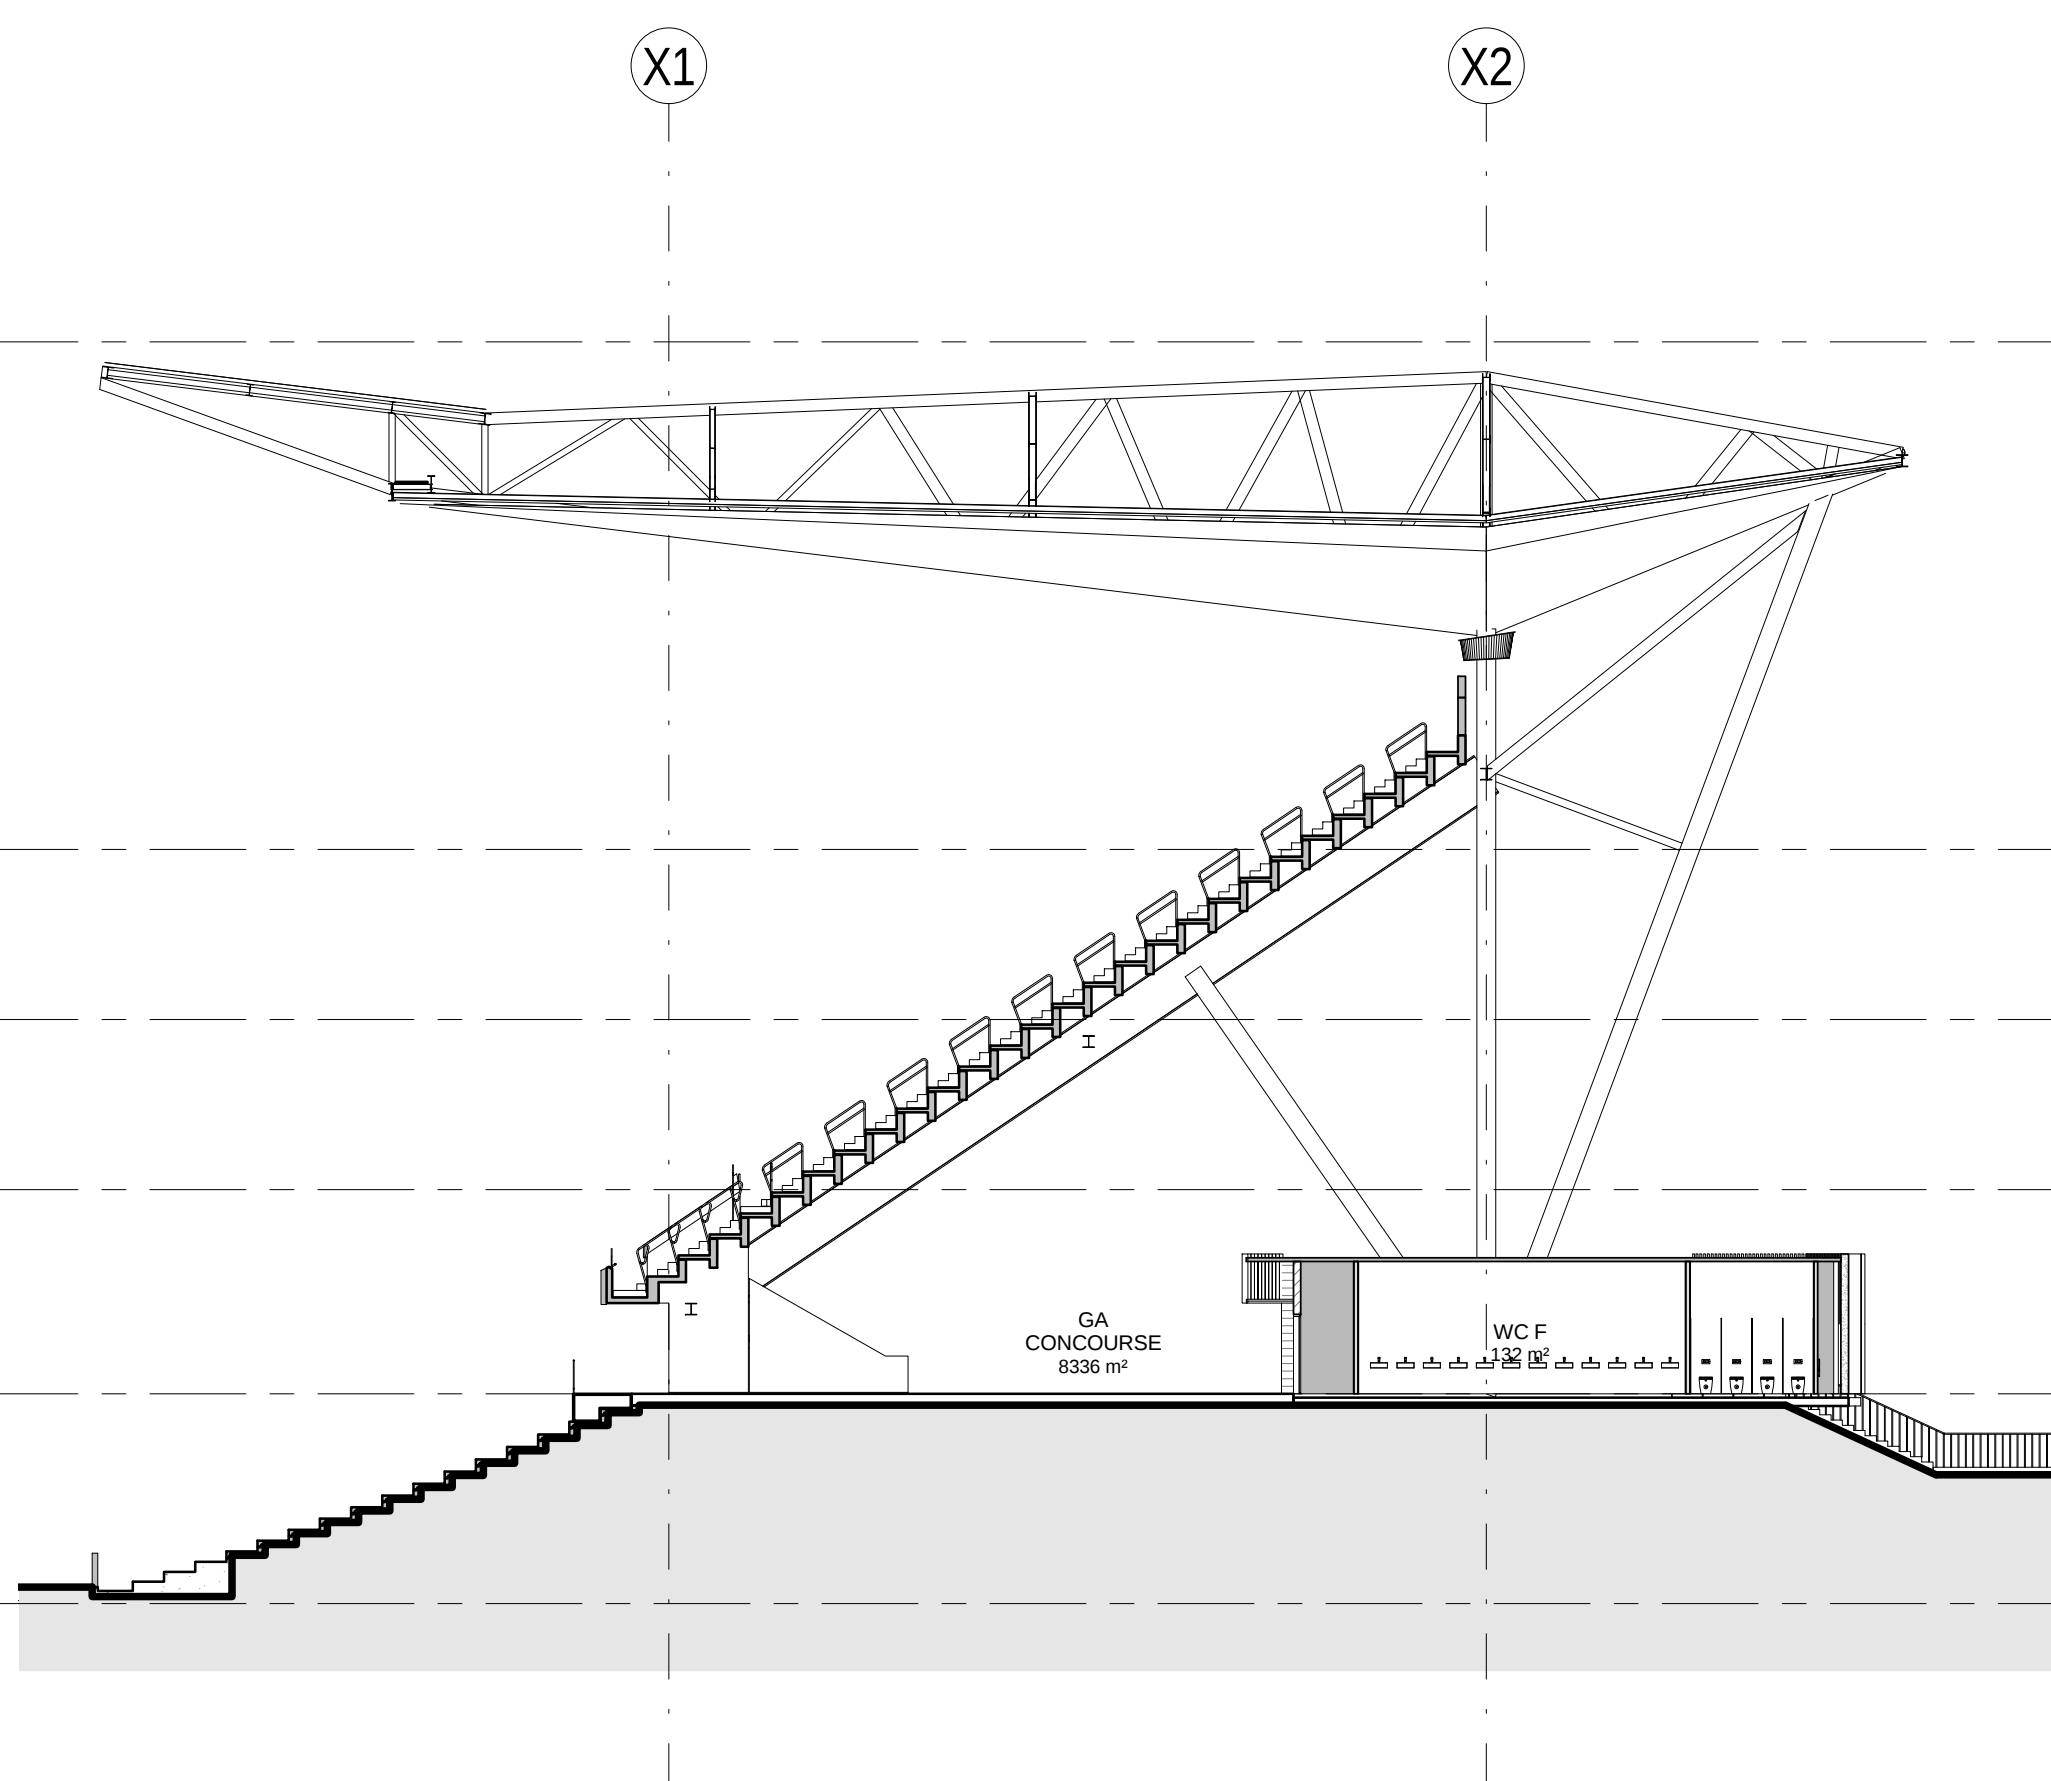
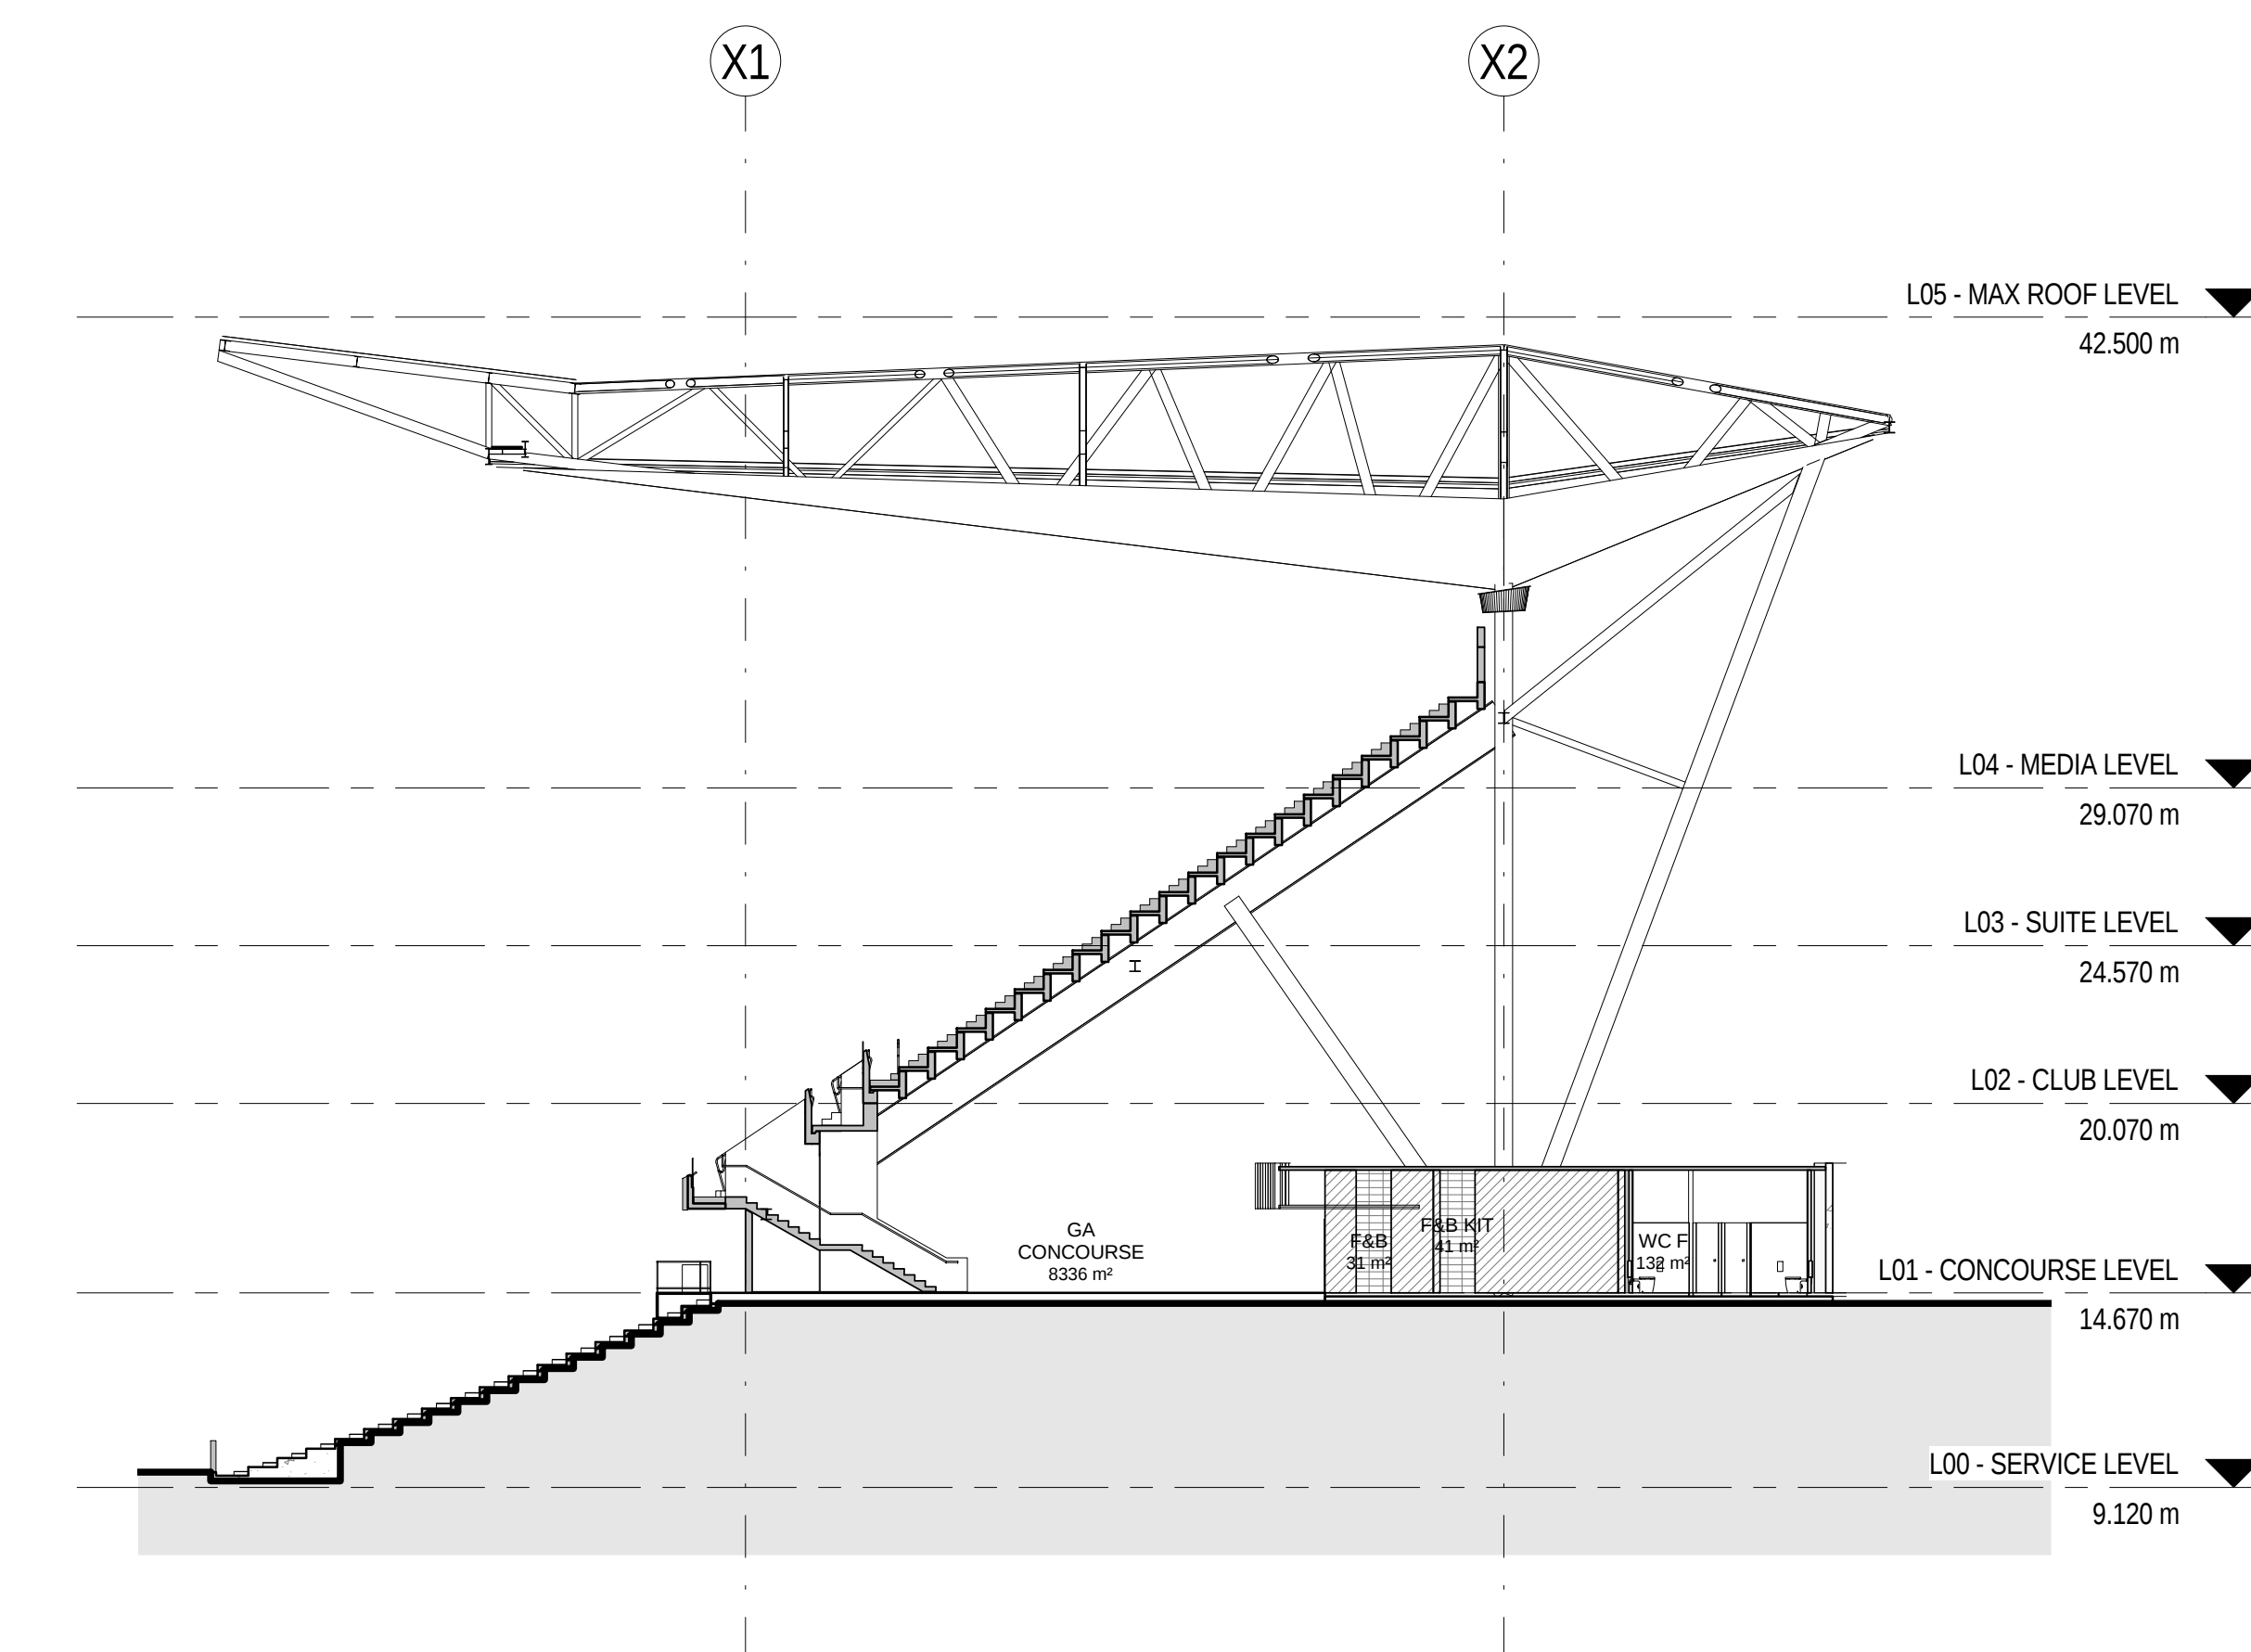
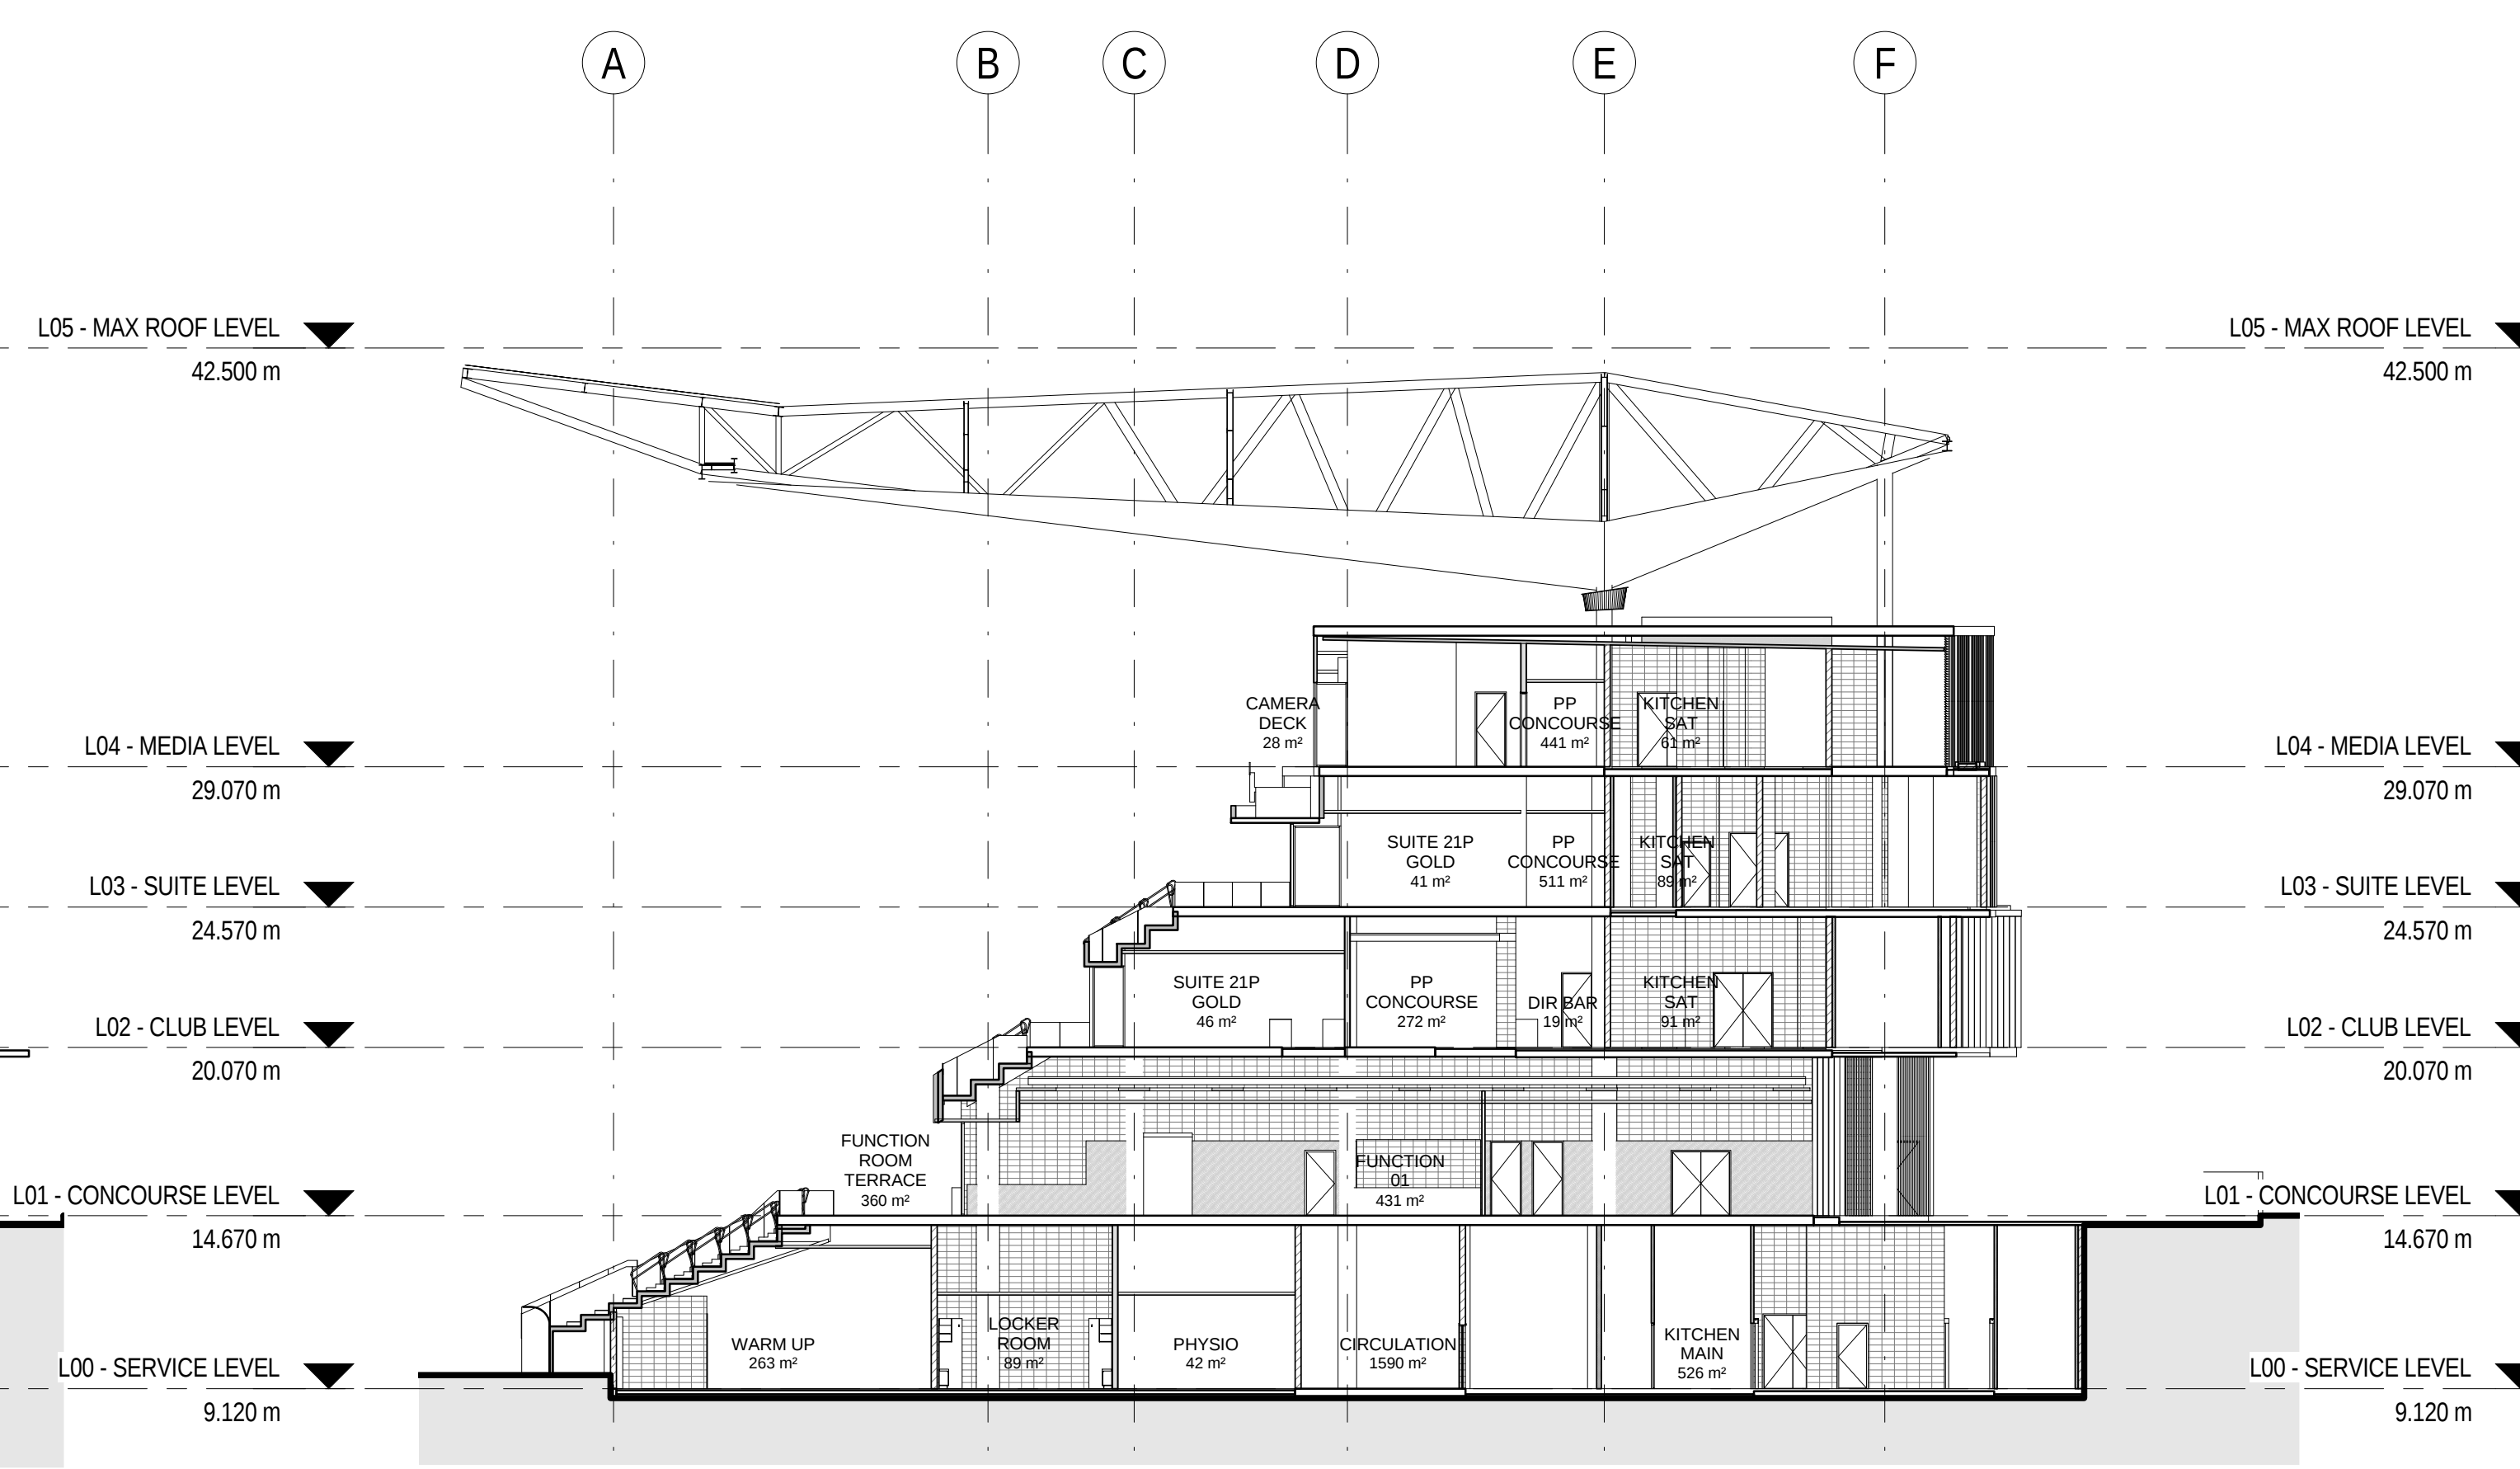


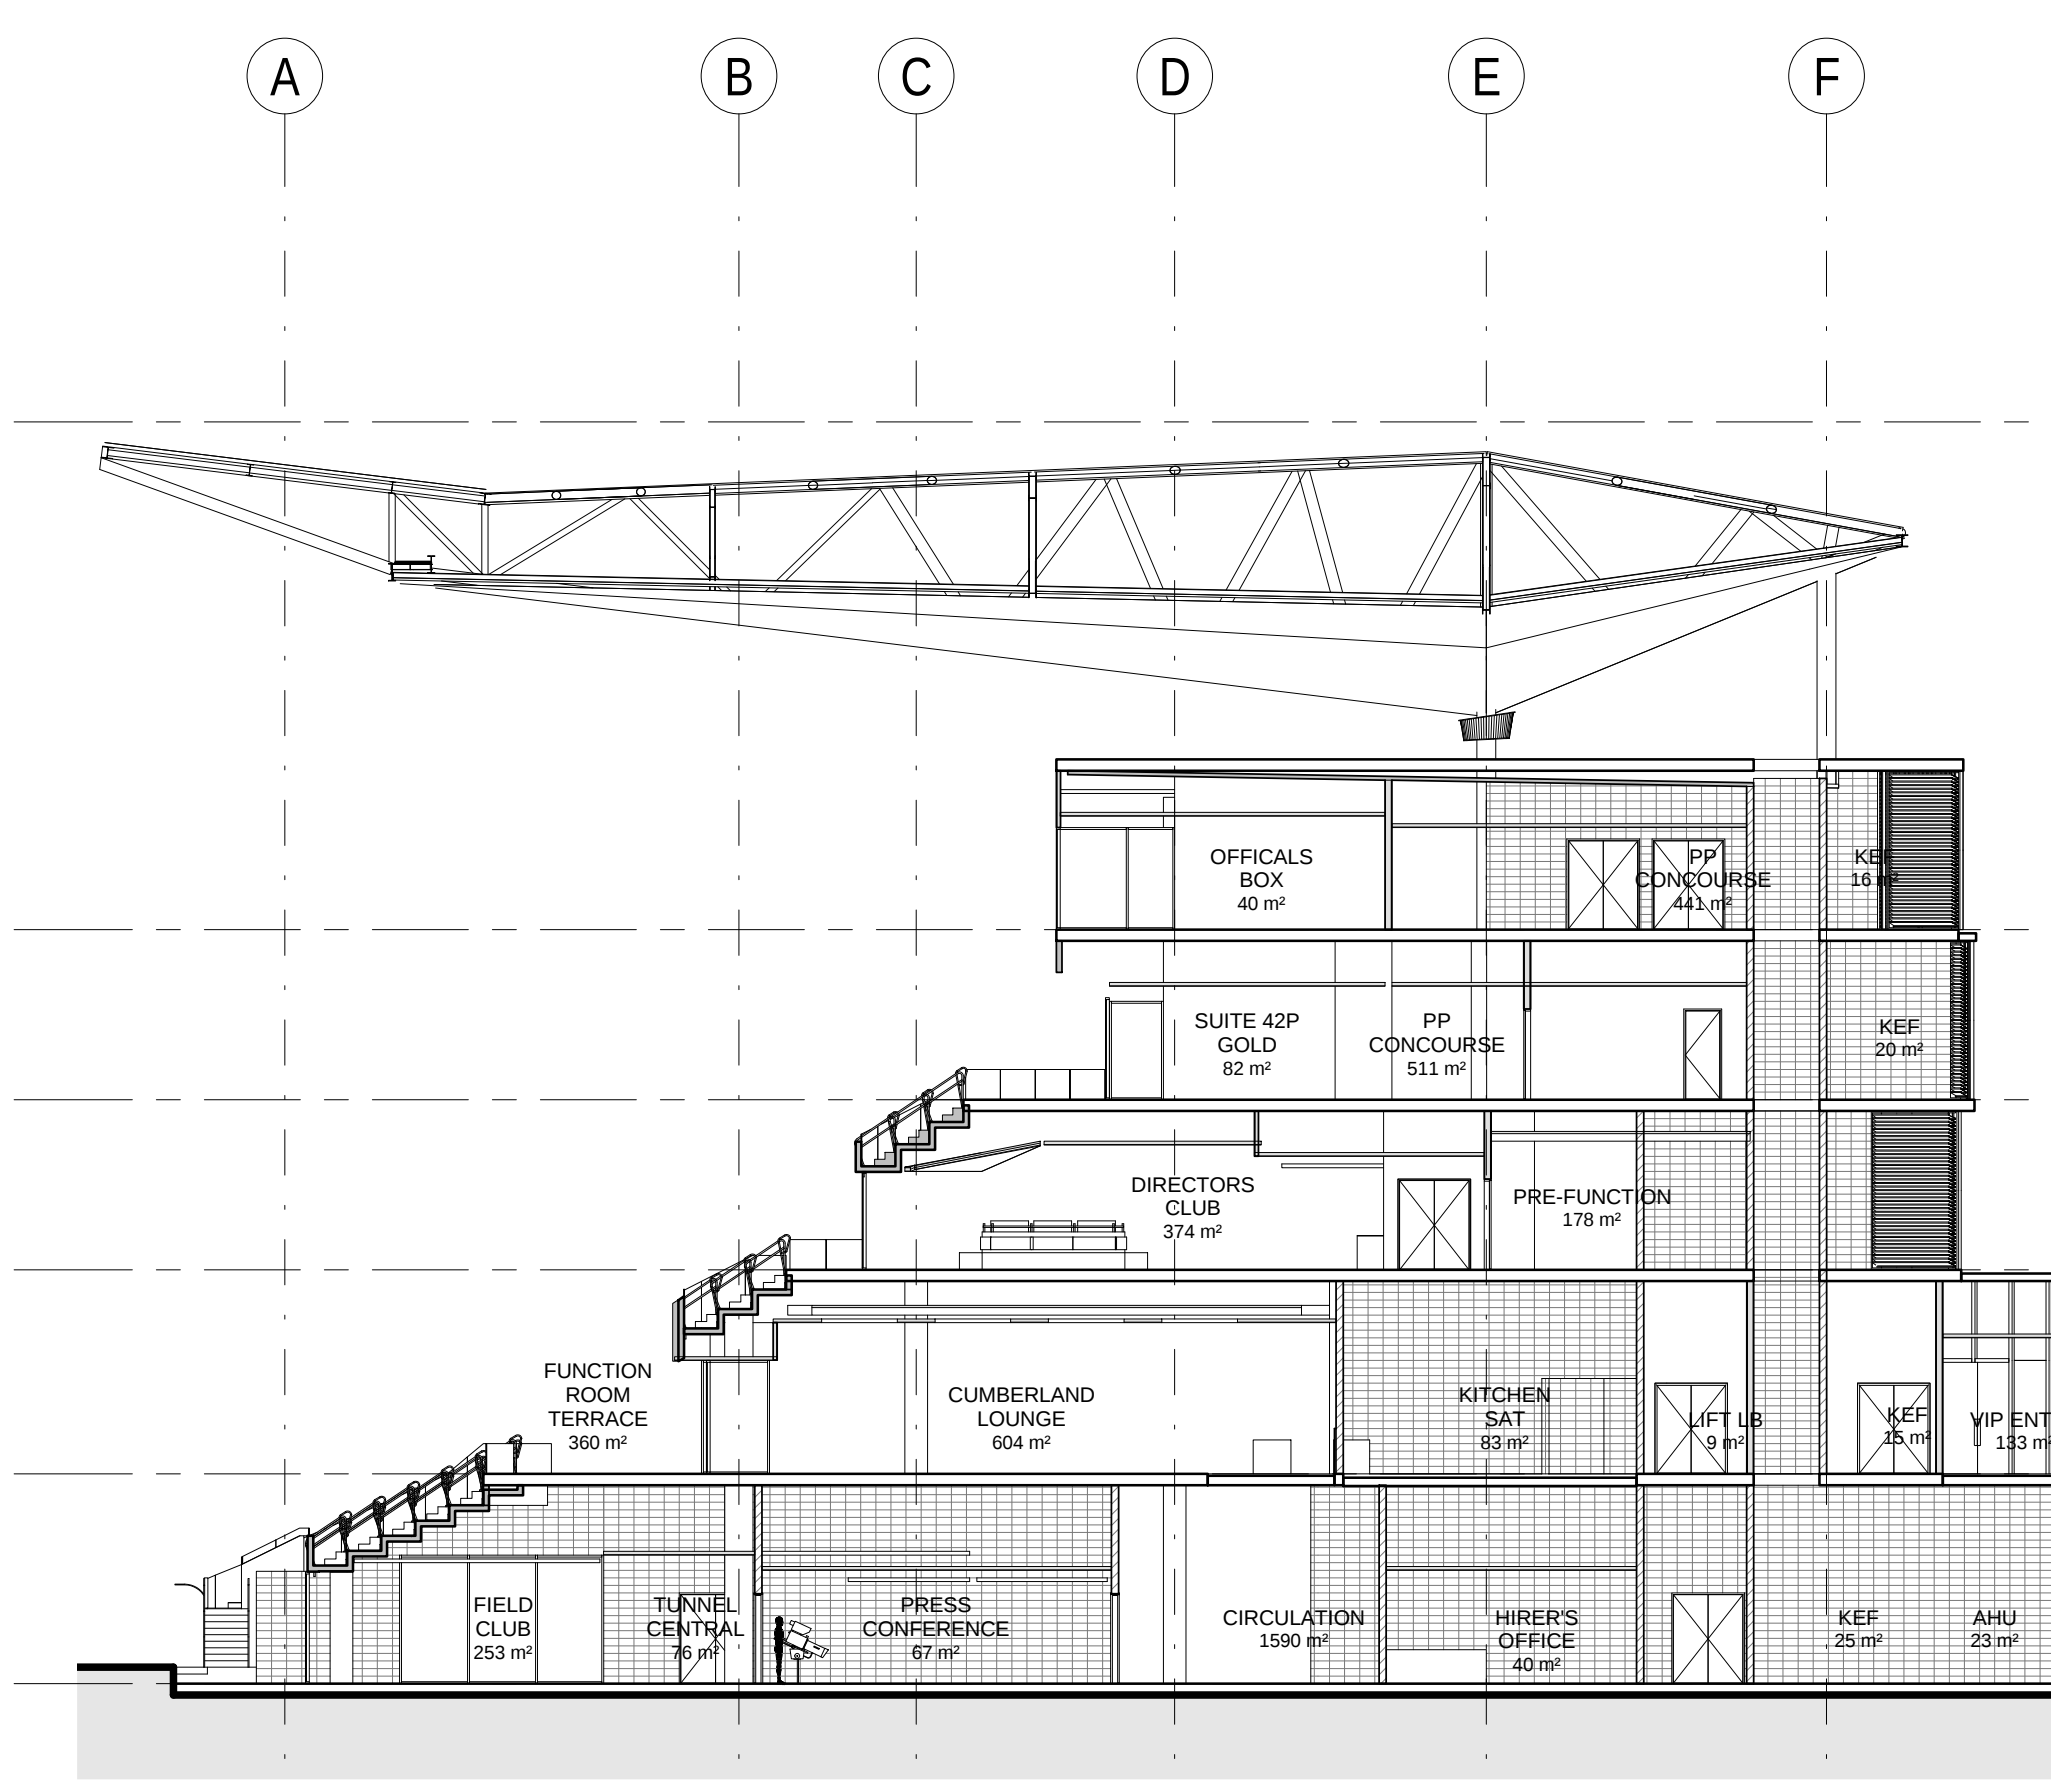

1 BOWL SECTION - PART SOUTH 1
1 : 200

2 BOWL SECTION - PART SOUTH 2
1 : 200


3 BOWL SECTION - PART SOUTH 3
1 : 200

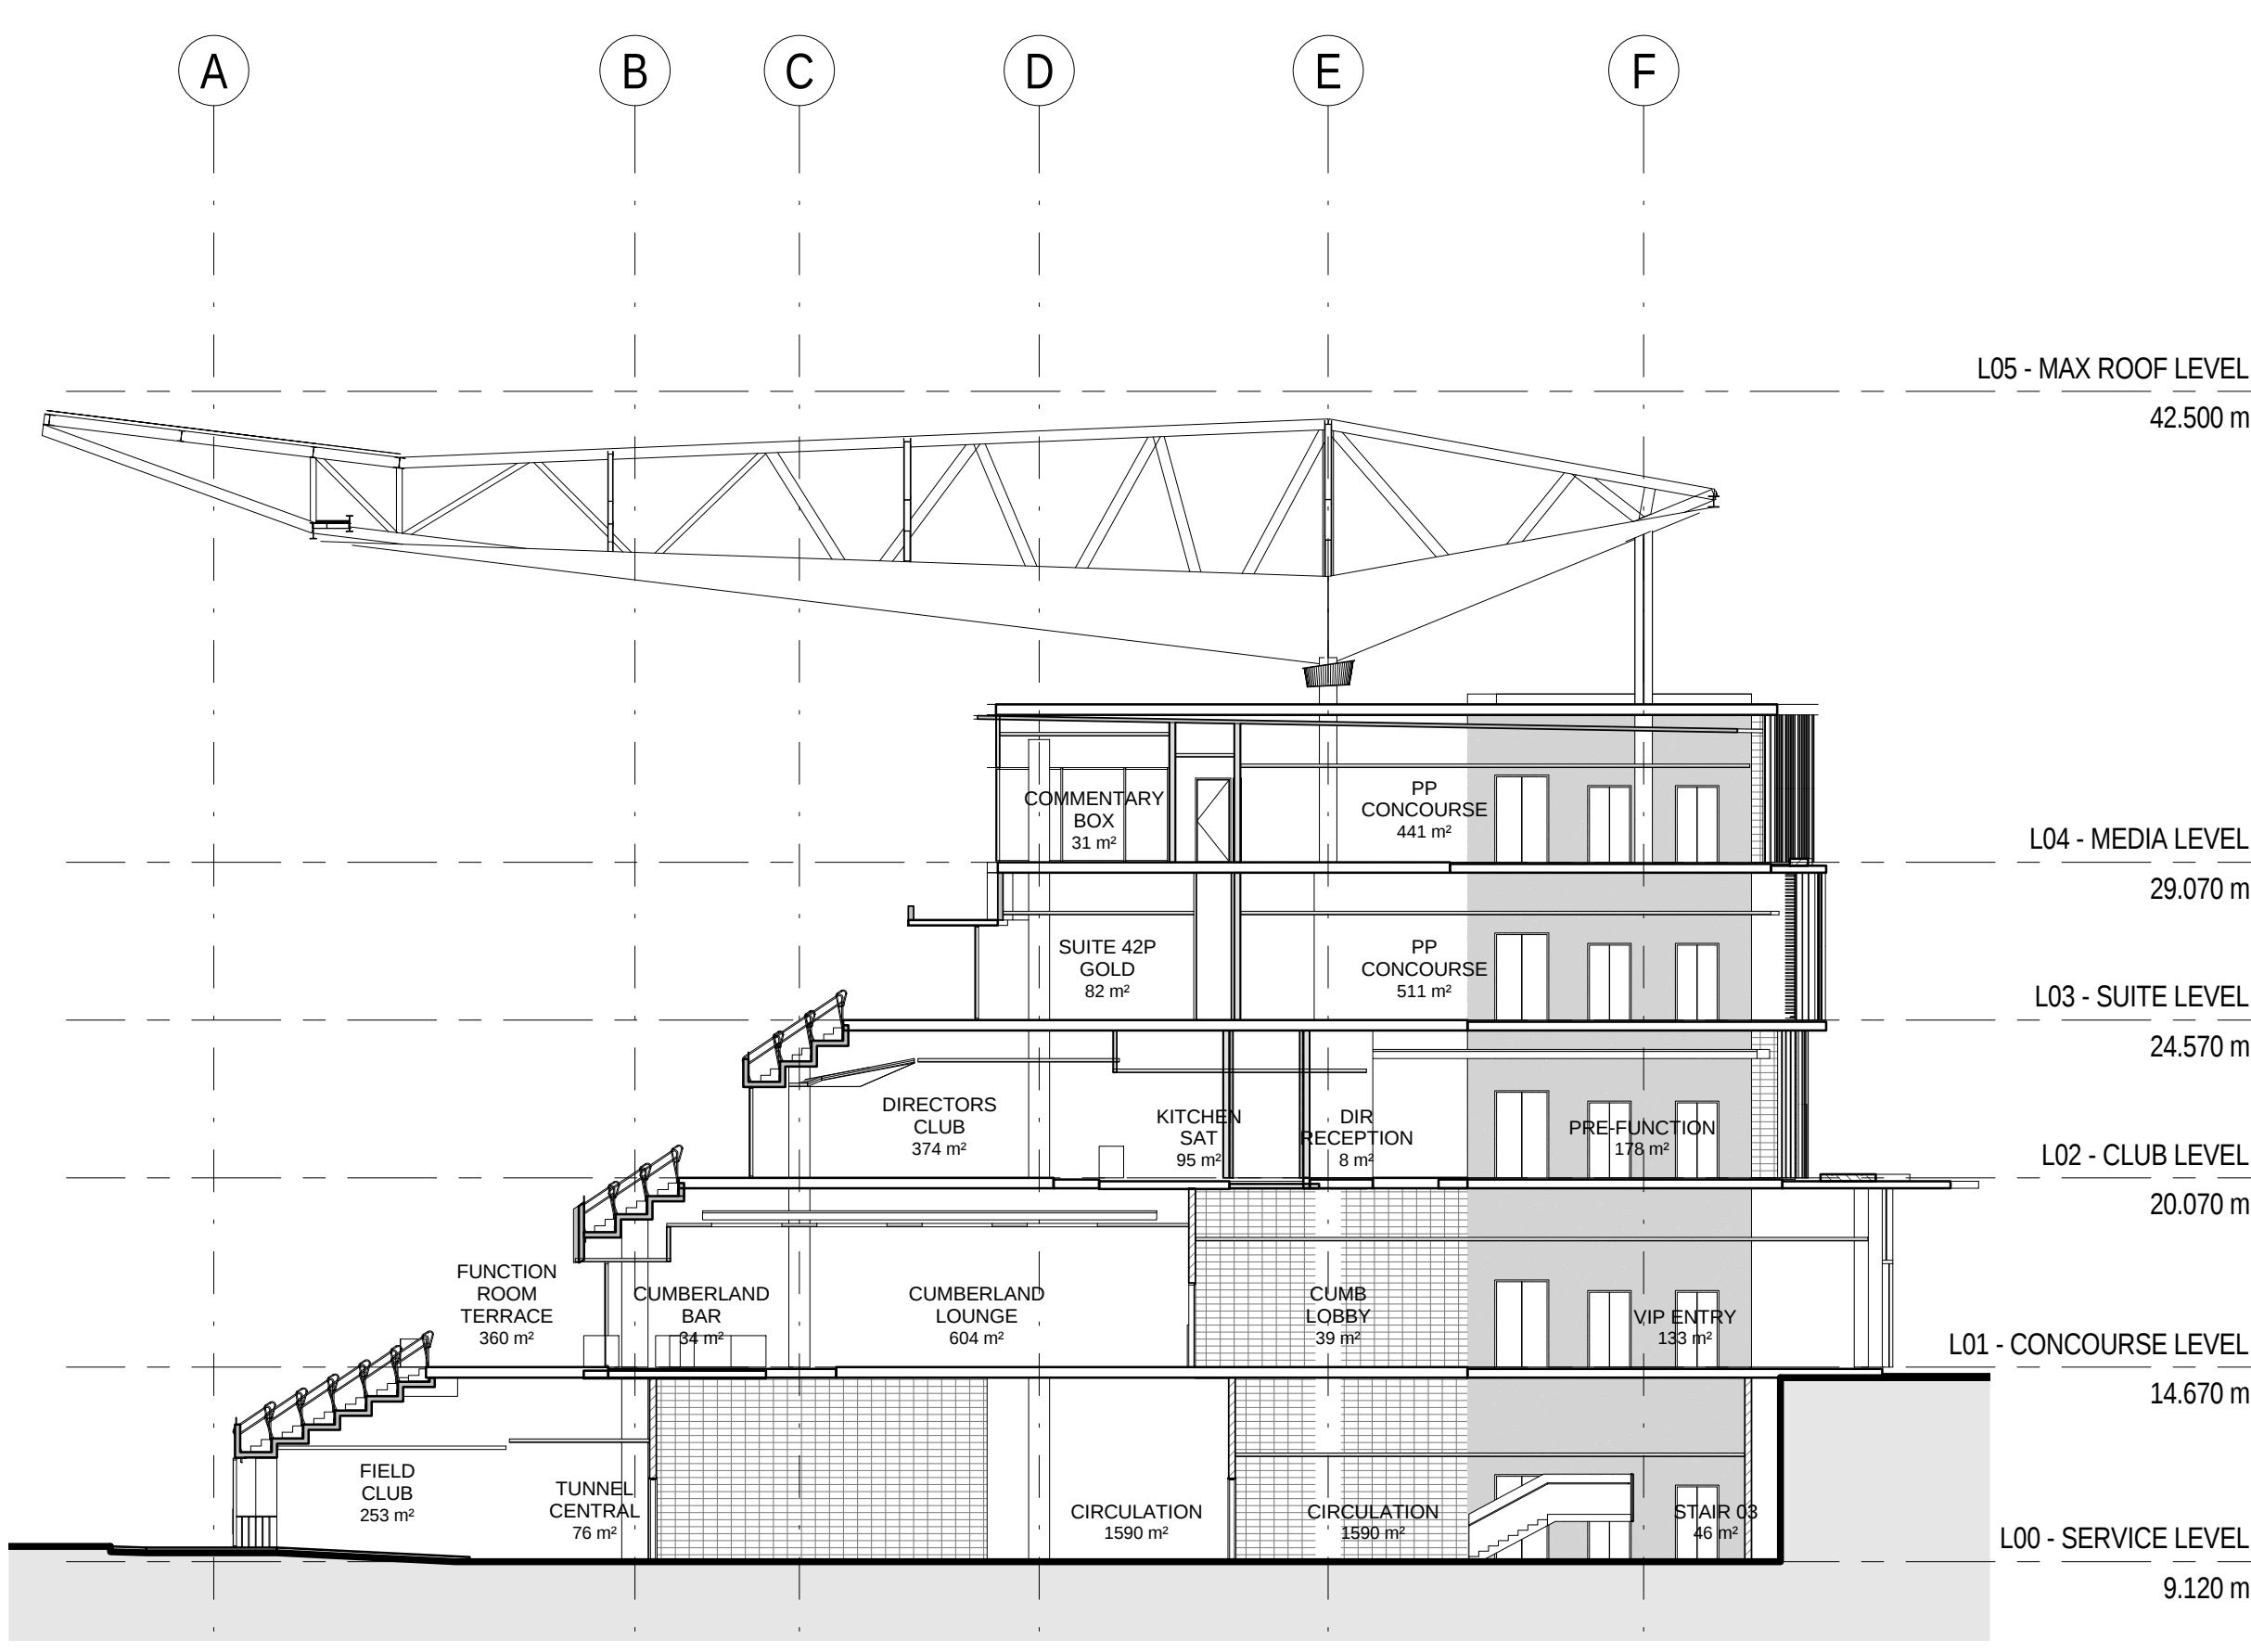

4 BOWL SECTION - PART WEST 1
1 : 200

5 BOWL SECTION - PART WEST 2
1 : 200

6 BOWL SECTION - PART WEST 3
1 : 200

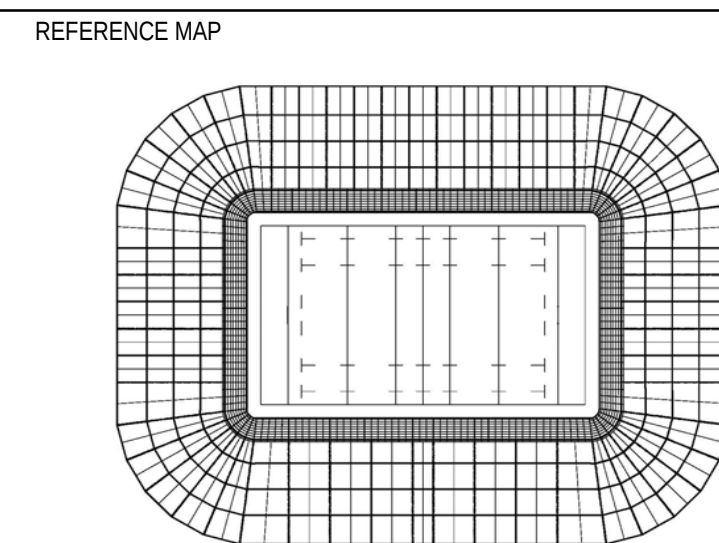

NOTES:
DRAWING HAS REPLACED 4.00.004

DISCLAIMER
USE FIGURED DIMENSIONS ONLY DO NOT SCALE FROM DRAWING CHECK & VERIFY ALL DIMENSIONS ON SITE BEFORE FABRICATION OR SET OUT.
This drawing is diagrammatic and shows general arrangements. Any information involving measurement of the works shall be taken from documented dimensions on the architectural and structural drawings, workshop drawings by others and conditions on site. The works shall comply with the contract conditions and Statutory Regulations.
All rights reserved. This work is copyright and cannot be reproduced or copied in any form or by any means graphic, electronic or mechanical, including photocopying without the written permission of Populous architects in association. Any licence, expressed or implied, to use this document for any purpose whatsoever is restricted to the terms of the agreement or implied agreement between Populous and the instructing party.

THIS DRAWING IS AN UNCONTROLLED COPY. UNLESS NOTED OTHERWISE.

REV	DESCRIPTION	DATE
1	FOR INFORMATION	03.02.2017
2	FOR INFORMATION	08.02.2017
3	FOR INFORMATION	10.02.2017
4	ISSUED FOR DA	17.02.2017
5	FOR INFORMATION	24.02.2017
6	ISSUED FOR DA	28.02.2017

ARCHITECT:
POPULOUS
160/100/100 NSW
SYDNEY
Suite 101
50 Great Buckingham Street
Sydney, NSW 2016
AUSTRALIA
T +61 (0) 2 9244 3400
F +61 (0) 2 3839 9188

www.populous.com
E-mail: sport.au@populous.com

PROJECT
WEST SYDNEY STADIUM
PARRAMATTA

SHEET TITLE
BOWL SECTIONS
PART SOUTH AND WEST

PROJECT NUMBER 16-7344-10	REVIEWED AB
COORDINATED AC	APPROVED SG
SCALE 100% @ A0 1 : 200	NORTH POINT

PHASE DD	DRAWING NUMBER AD 4.02.002	REVISION 6
-------------	-------------------------------	---------------