
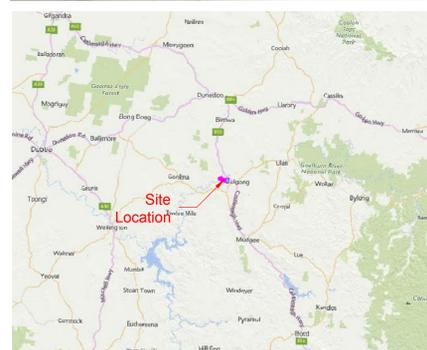


## **APPENDIX B PROPOSAL MAPS AND DRAWINGS**

### **B.1 ORIGINAL LAYOUT**

### **B.2 REVISED LAYOUT (TAKING INTO ACCOUNT CONSTRAINTS)**

Y:\FS\_Projects\FS Site Development\First Solar AU\Beryl Solar Plant\Active Drawings\Beryl SD-100-T.dwg FS116303 Oct 28, 2016 - 11:10am

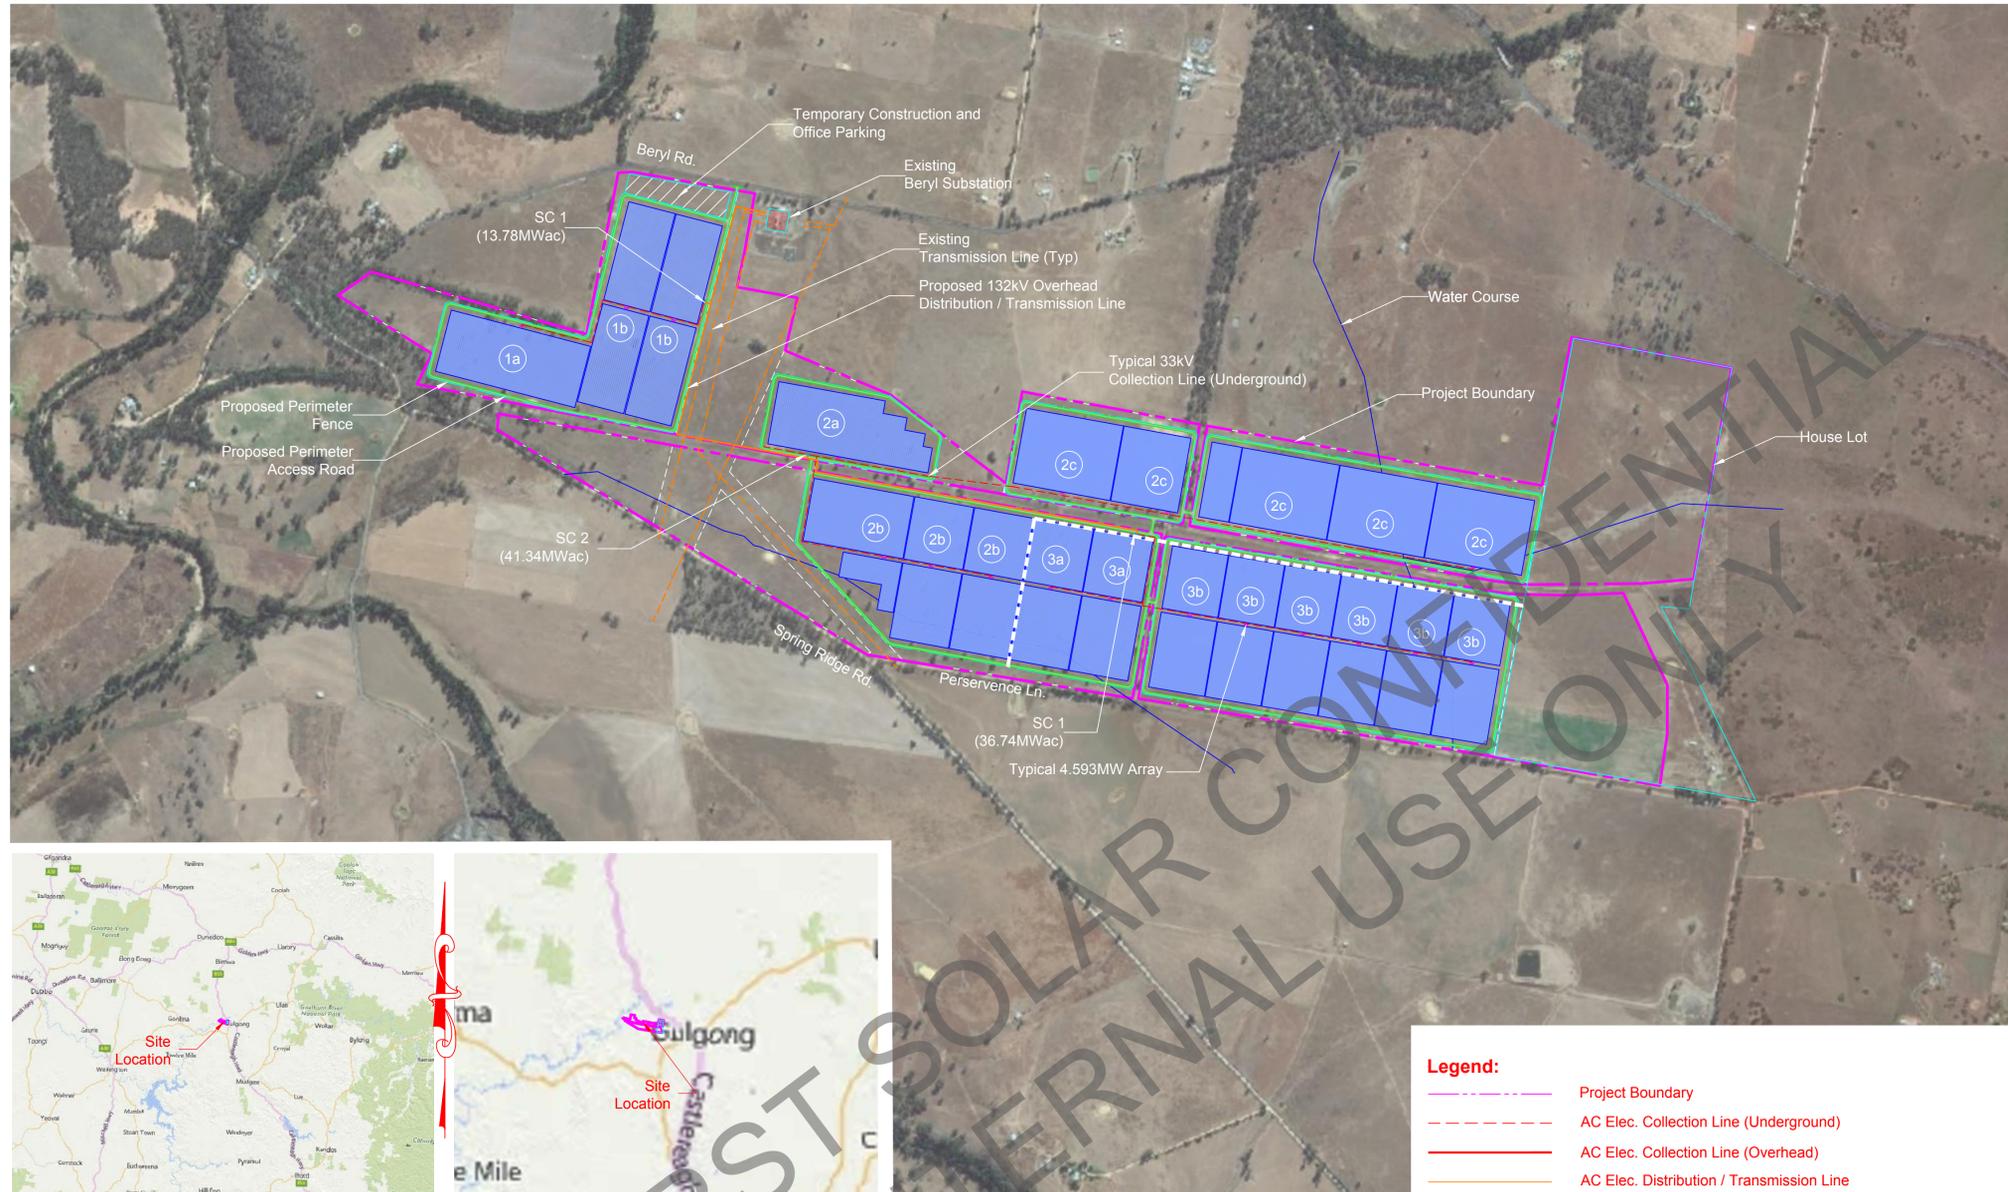


**Country Map**  
Scale NTS



**Key Plan**  
Scale NTS

**Site Development Plan**

Scale 1:10 000

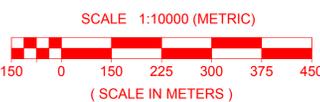

**Legend:**

- Project Boundary
- AC Elec. Collection Line (Underground)
- AC Elec. Collection Line (Overhead)
- AC Elec. Distribution / Transmission Line
- Existing Distribution / Transmission Line
- Perimeter Fence
- Proposed Access Road (Dirt)

**Beryl Solar Plant**

Beryl, New South Wales, Australia

**Product Offering**

TBD

**Project Developer/Owner Operator**

First Solar

**Project Site Description**

302.03 ± Hectare Site  
 ± Hectare Array  
 Latitude 32°21'26" S  
 Longitude 149°28'17" E  
 Elevation 420 m



**Beryl Solar Plant**  
 Beryl  
 New South Wales  
 Australia, Australia

| REV. | DATE     | REVISION DESCRIPTION                        | BY | CHK | APP |
|------|----------|---|----|-----|-----|
| A    | 10-28-16 | Conceptual Design - Tracker Mounting System | DK | JH  | JH  |

| Site Plan Data Source    |  |
|--------------------------|--|
| Feature                  | Description                                      |
| Boundary                 | Beryl PV Site KMZ                                |
| Coordinate System        | Map Grid of Australia Zone 55, using GDA94 datum |
| Topography               |  |
| Hydrology                |  |
| Wetlands                 |  |
| Geotechnical             |  |
| Environmental Constraint |  |

**THIS PRINT IS DESIGNED FOR 24" X 36" PLOTTING**

THIS SITE DEVELOPMENT PLAN IS PRELIMINARY AND SUBJECT TO REVISION BASED ON, AMONG OTHER THINGS, CHANGES IN PROJECT SCHEDULE, TECHNOLOGY, AND/OR SITE SPECIFIC CONSTRAINTS.

THIS PRINT IS NOT TO BE USED FOR CONSTRUCTION UNLESS NOTED AND SIGNED OK FOR CONSTRUCTION ABOVE LAST REVISION.

|                              |                     |
|------------------------------|---------------------|
| FS JOB #:                    | 0000-0000-00        |
| PROJ. DSGR:                  | Daiva Kinneman      |
| PROJ. ENGR:                  |                     |
| PROJ. MGR:                   |                     |
| PROJ. DIR:                   | John Hartelius P.E. |
| SCALE:                       | AS NOTED            |
| SHEET TITLE                  |                     |
| <b>Site Development Plan</b> |                     |
| <b>SD-100-T</b>              |                     |
| SHEET                        | 1 OF 1              |

THIS PUBLICATION CONTAINS VALUABLE PROPRIETARY AND CONFIDENTIAL INFORMATION OF FIRST SOLAR, INC. FIRST SOLAR WHO RETAINS ALL COPYRIGHT RIGHTS TO IT UNDER U.S. AND INTERNATIONAL LAW. ANY REPRODUCTION, PREPARATION OF DERIVATIVE WORKS, DISTRIBUTION, PUBLIC PERFORMANCE OR DISPLAY, DISCLOSURE, AND/OR USE OF ALL OR ANY PORTION OF THIS PUBLICATION IN ANY FORM OR MEDIUM WITHOUT SPECIFIC WRITTEN AUTHORIZATION FROM FIRST SOLAR IS STRICTLY PROHIBITED.

