


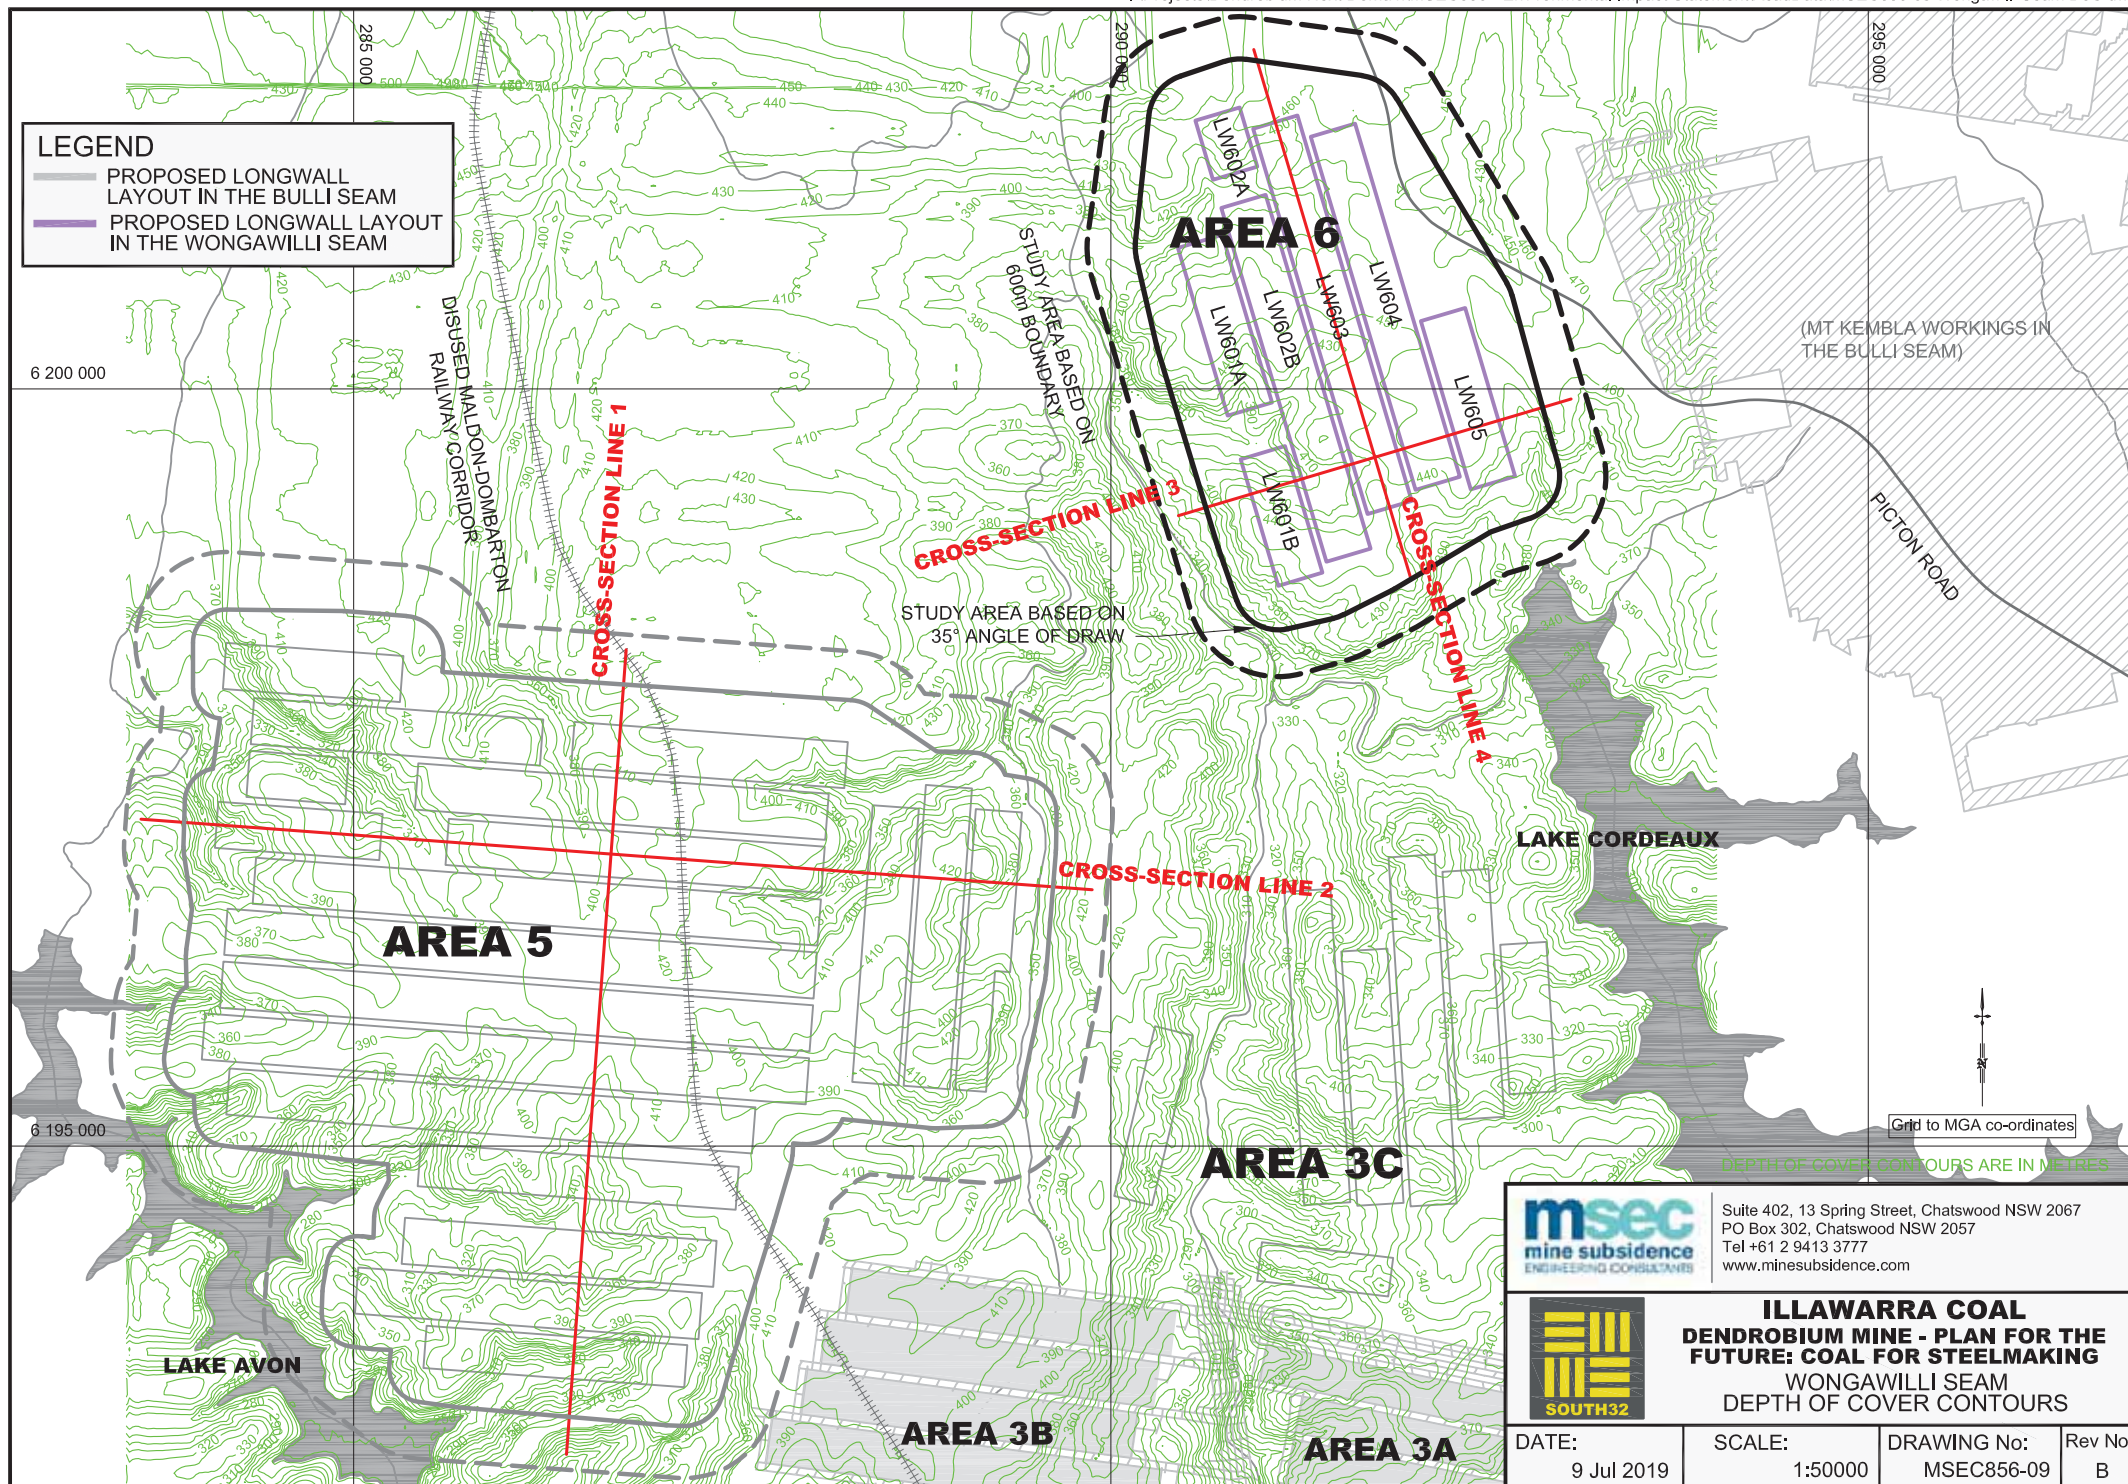

msec
mine subsidence
ENGINEERING CONSULTANTS

Suite 402, 13 Spring Street, Chatswood NSW 2067
PO Box 302, Chatswood NSW 2057
Tel +61 2 9413 3777
www.minesubsidence.com




ILLAWARRA COAL
DENDROBIUM MINE - PLAN FOR THE FUTURE: COAL FOR STEELMAKING
WONGAWILLI SEAM
DEPTH OF COVER CONTOURS


DATE:
9 Jul 2019

SCALE:
1:50000

DRAWING No:
MSEC856-09

Rev No:
B

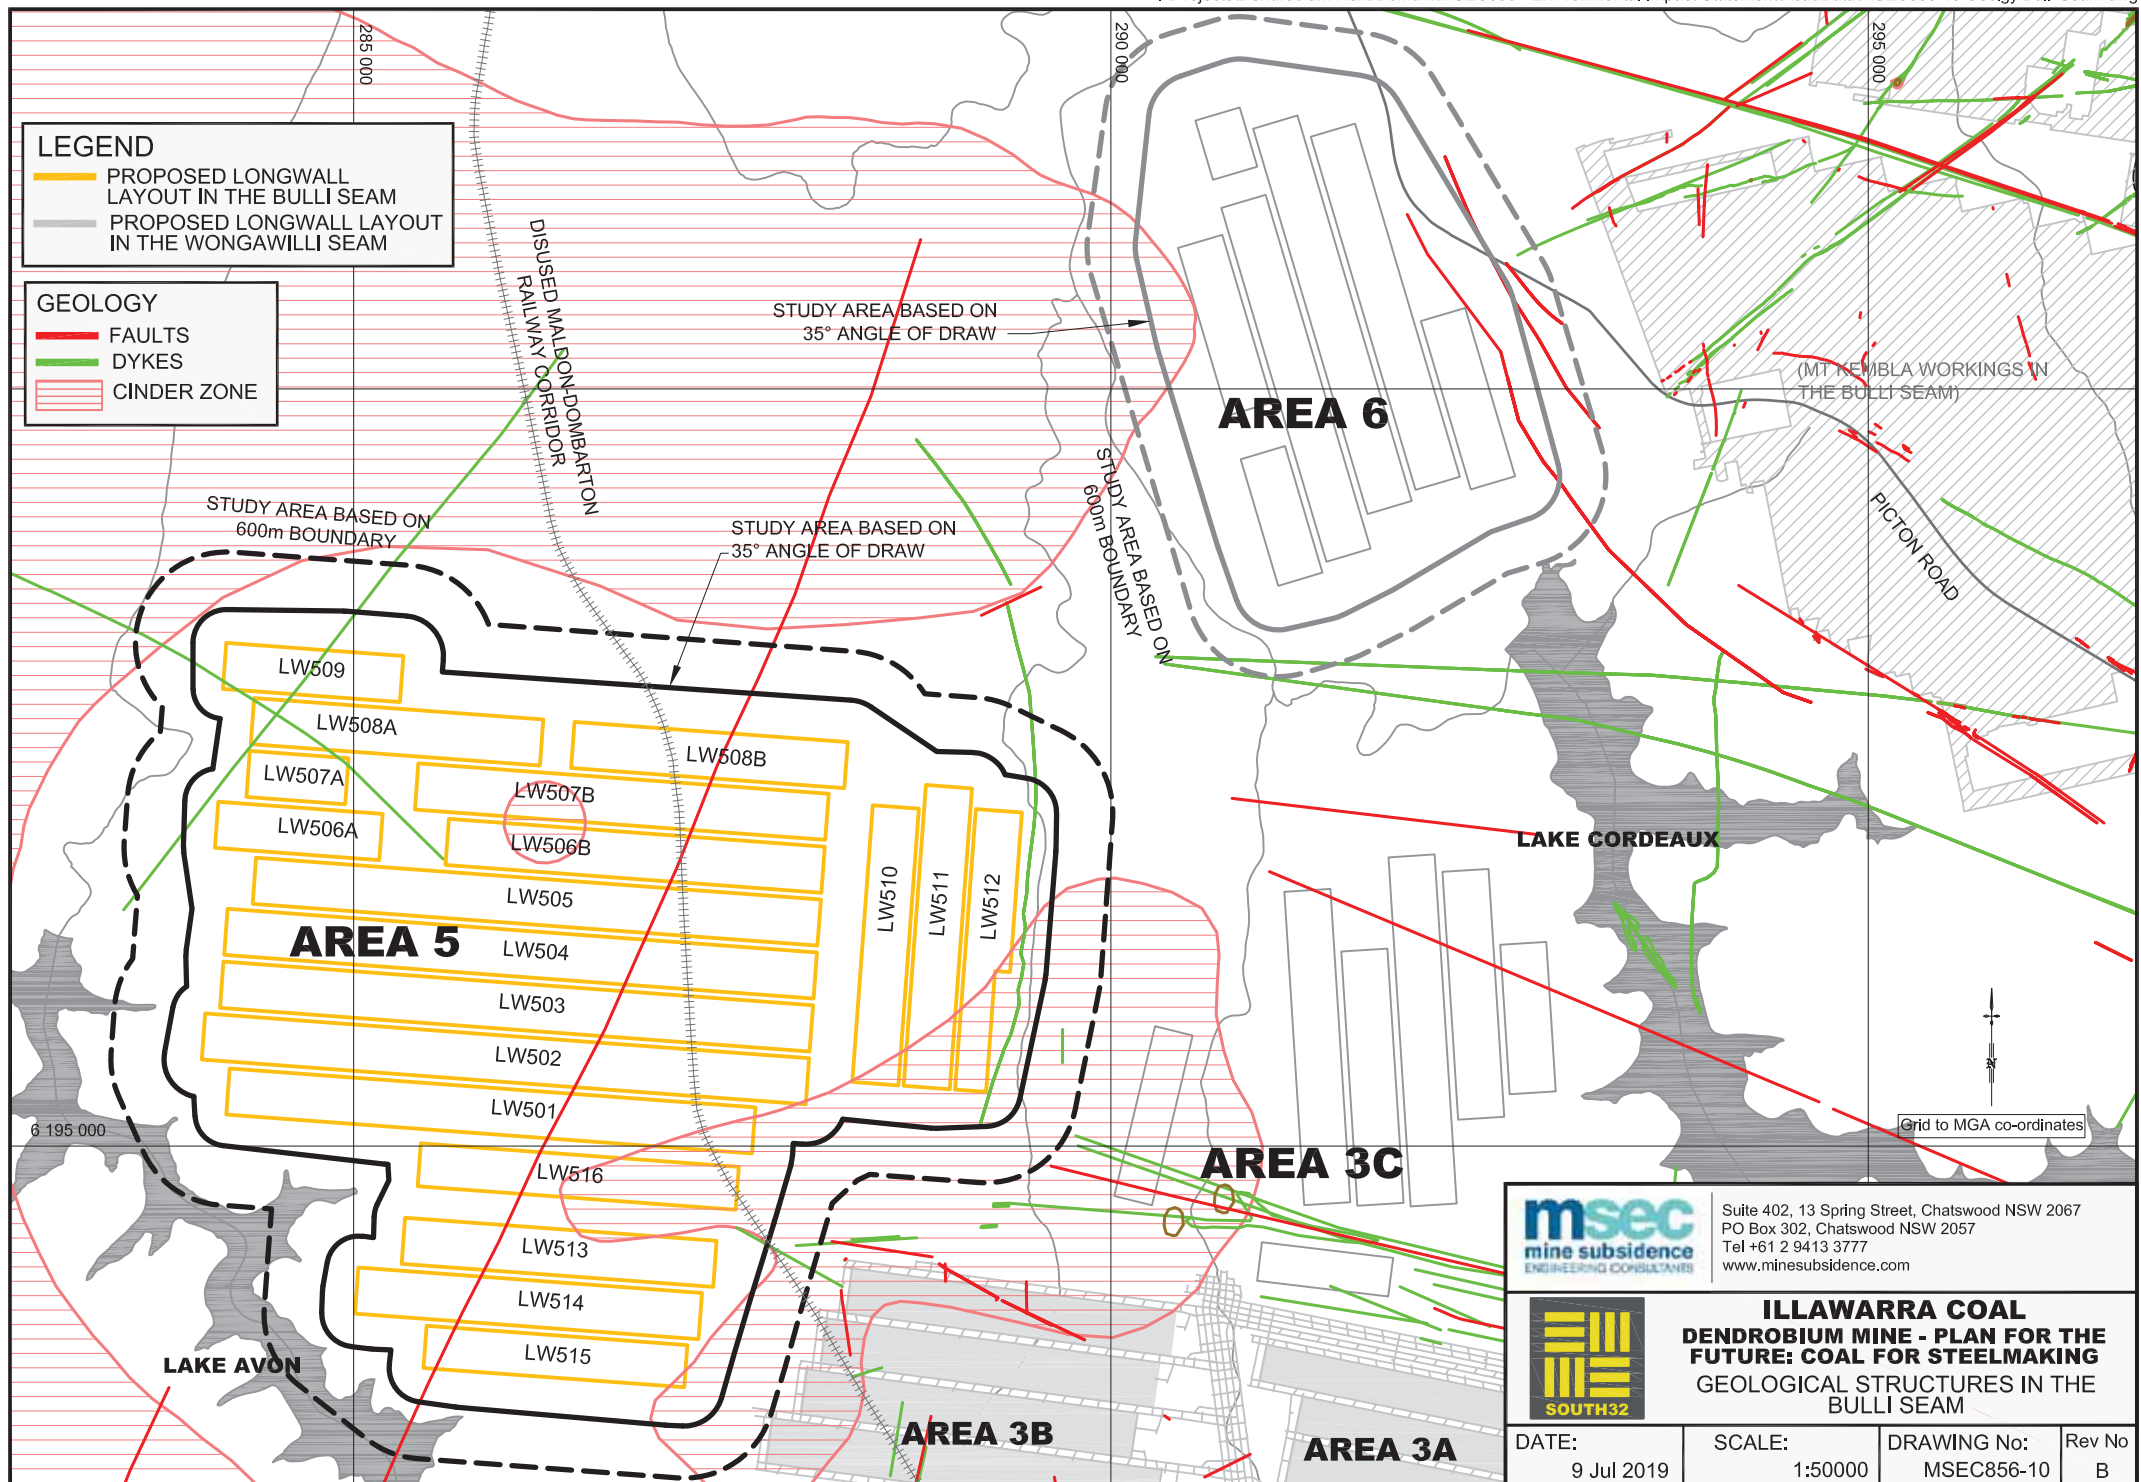

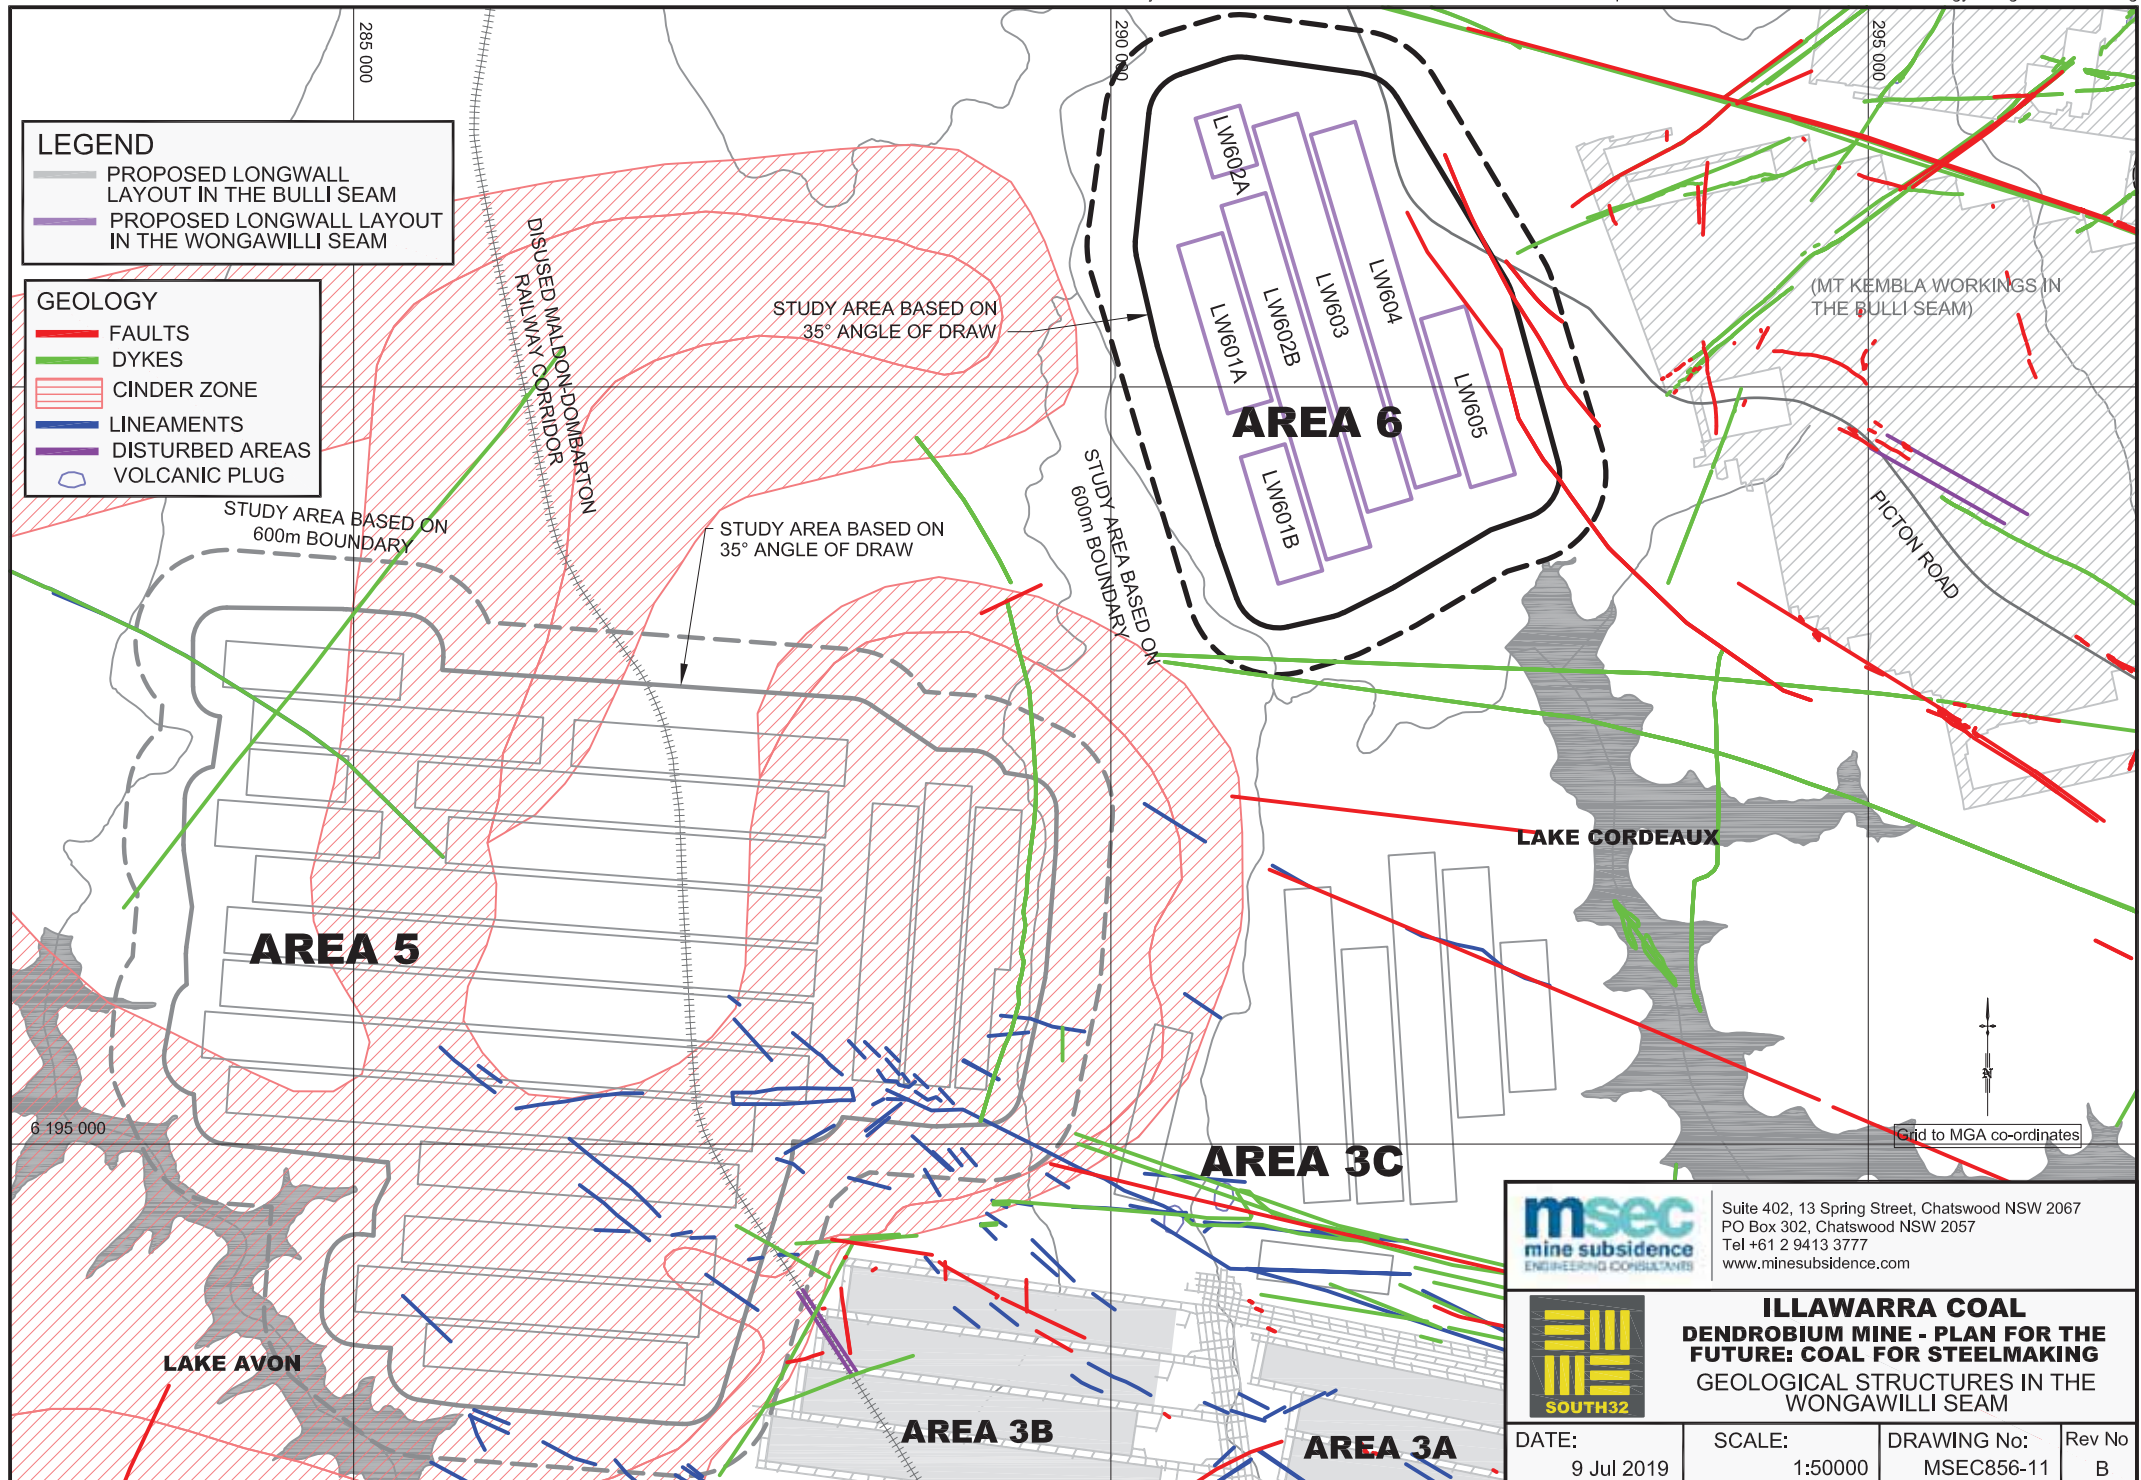

msec
mine subsidence
ENGINEERING CONSULTANTS

Suite 402, 13 Spring Street, Chatswood NSW 2067
PO Box 302, Chatswood NSW 2057
Tel +61 2 9413 3777
www.minesubsidence.com




ILLAWARRA COAL
DENDROBIUM MINE - PLAN FOR THE FUTURE: COAL FOR STEELMAKING
GEOLOGICAL STRUCTURES IN THE WONGAWILLI SEAM

DATE:
9 Jul 2019

SCALE:
1:50000

DRAWING No:
MSEC856-11

Rev No:
B

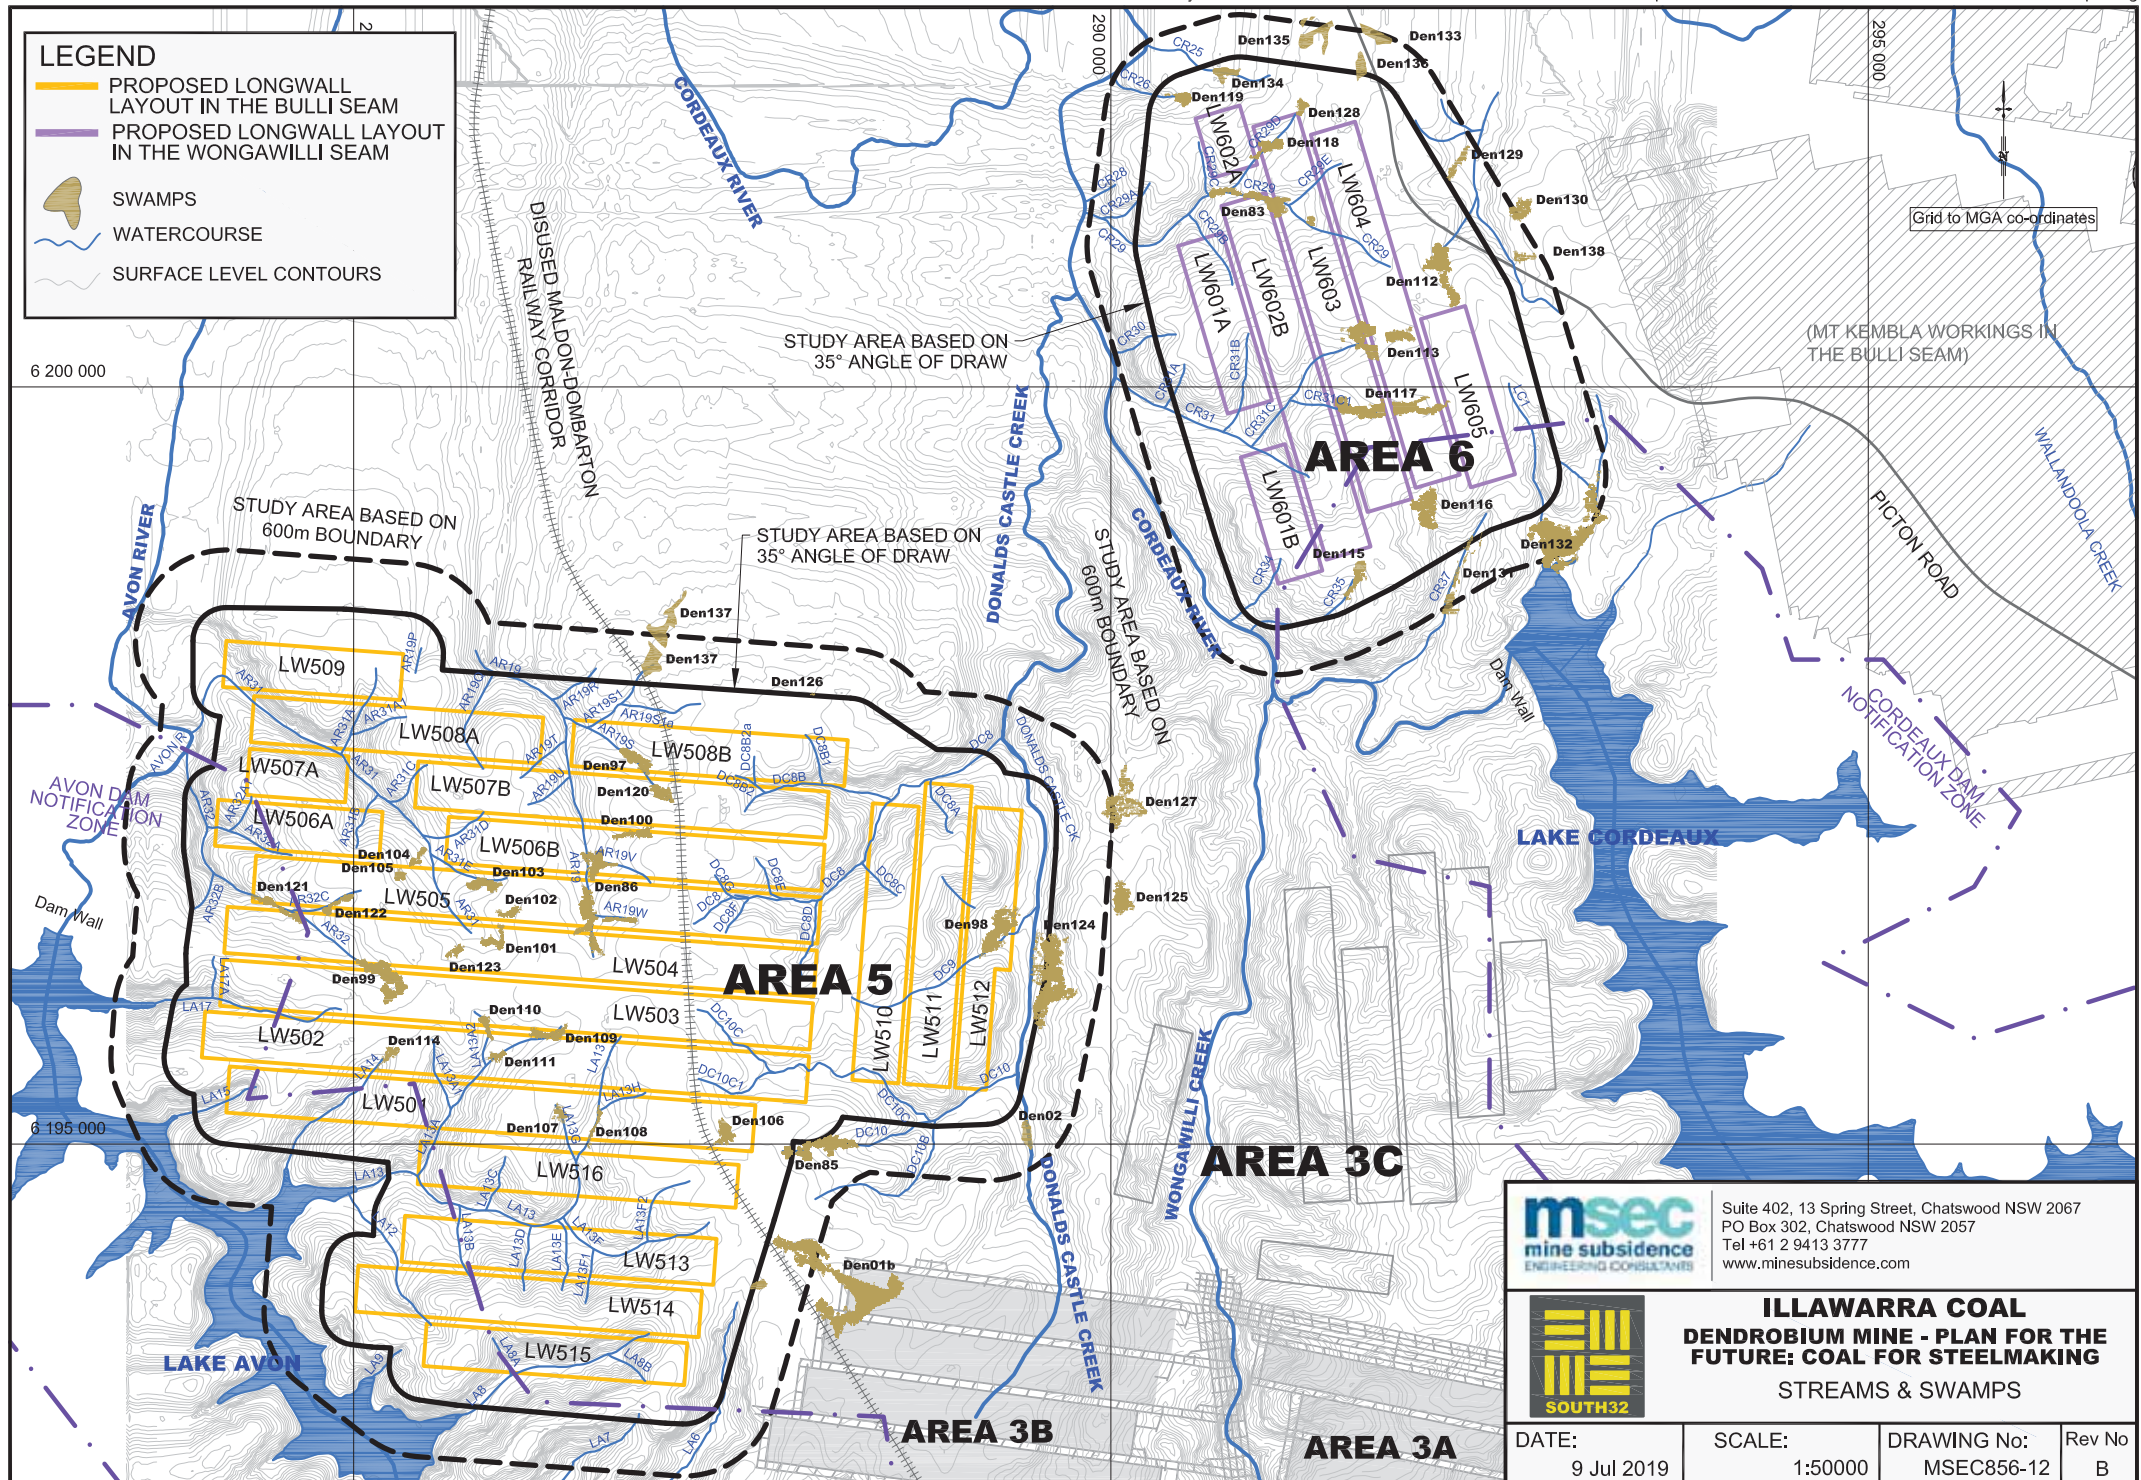

msec
mine subsidence
ENGINEERING CONSULTANTS

Suite 402, 13 Spring Street, Chatswood NSW 2067
PO Box 302, Chatswood NSW 2057
Tel +61 2 9413 3777
www.minesubsidence.com



ILLAWARRA COAL
DENDROBIUM MINE - PLAN FOR THE FUTURE: COAL FOR STEELMAKING
STREAMS & SWAMPS

DATE: 9 Jul 2019	SCALE: 1:50000	DRAWING No: MSEC856-12	Rev No: B
---------------------	-------------------	---------------------------	--------------

LEGEND

STREAMS FEATURES
(REFER TO MAPS FOR DETAILS)

WATERCOURSES

-  1st ORDER STREAMS
-  2nd ORDER STREAMS
-  3rd ORDER STREAMS
-  4th ORDER STREAMS
-  5th ORDER STREAMS

6 200 000

6 195 000

LAKE AVON



Map 02

AREA/5

AREA 3B

Map 04

AREA 3C

AREA 3A

STUDY AREA BASED ON
35° ANGLE OF DRAW

STUDY AREA BASED ON
600m BOUNDARY

(MT KEMBLA WORKINGS IN THE BULLI SEAM)

Grid to MGA co-ordinates



msec
mine subsidence
ENGINEERING CONSULTANTS

Suite 402, 13 Spring Street, Chatswood NSW 2067
PO Box 302, Chatswood NSW 2057
Tel +61 2 9413 3777
www.minesubsidence.com



ILLAWARRA COAL DENDROBIUM MINE - PLAN FOR THE FUTURE: COAL FOR STEELMAKING


STREAMS FEATURES - KEY PLAN

DATE: 9 Jul 2019

SCALE:
1:50000

DRAWING No:	MSEC856-13
-------------	------------

Rev No	B
--------	---

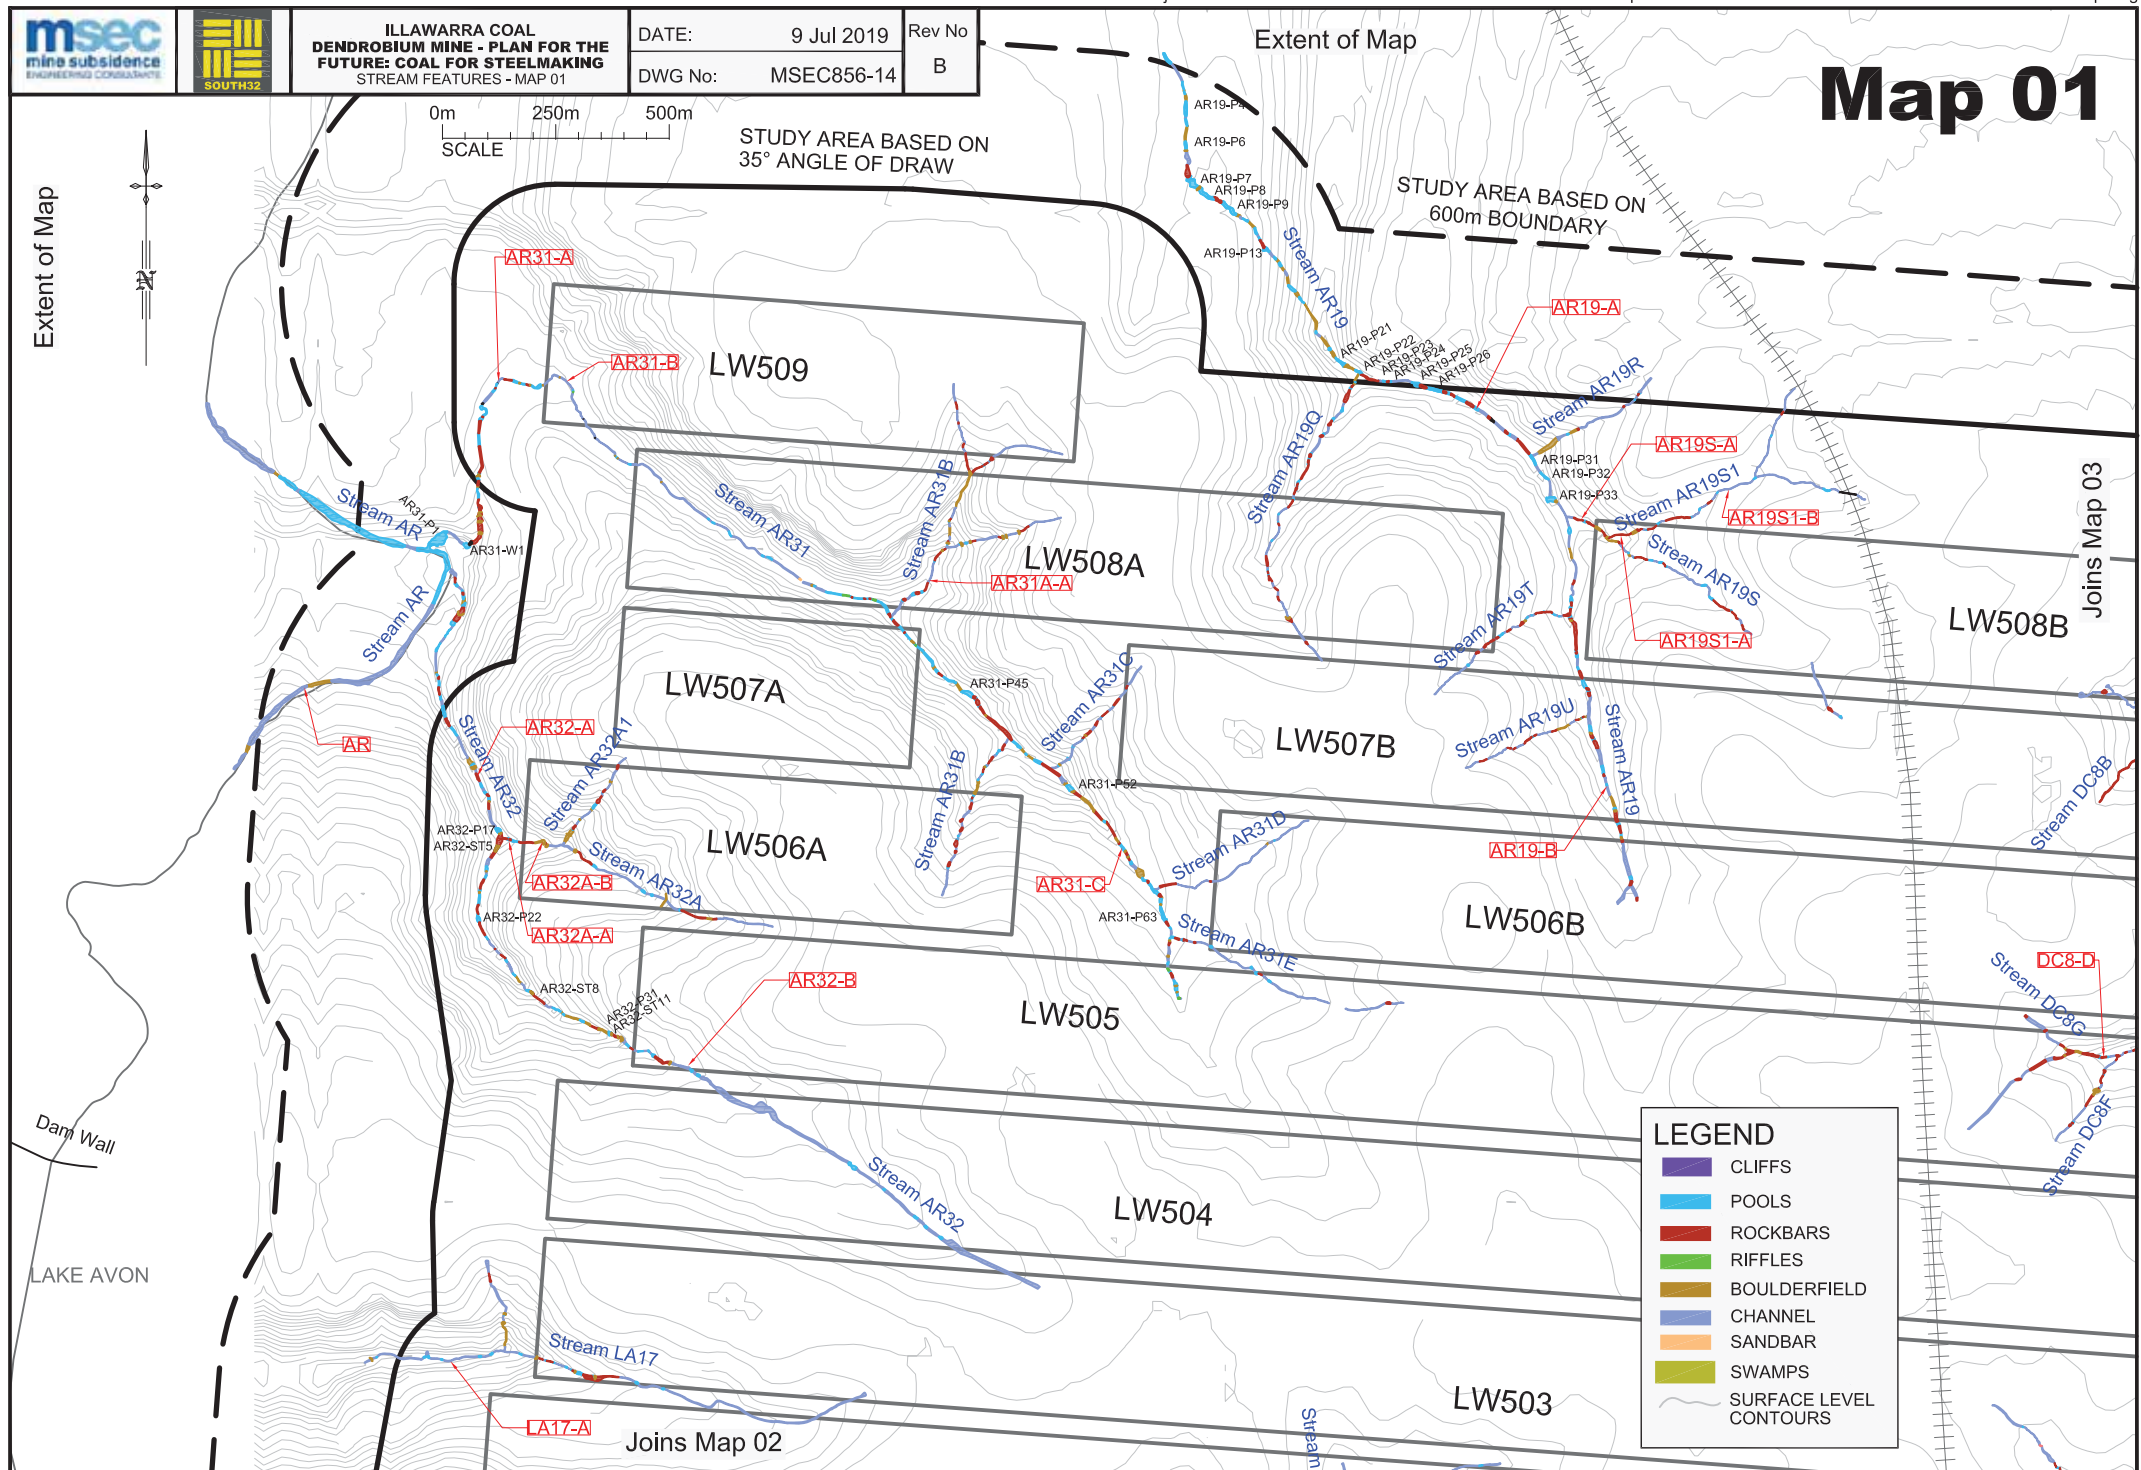

Map 02

Joins Map 01

LW503

LW502

LW501

LW516

LW513

LW514

LW515

LAKE AVON

Extent of Map

Joins Map 03

Extent of Map

LEGEND

-  CLIFFS
-  POOLS
-  ROCKBARS
-  RIFFLES
-  BOULDERFIELD
-  CHANNEL
-  SANDBAR
-  SWAMPS
-  SURFACE LEVEL CONTOURS


0m 250m 500m
SCALE


STUDY AREA BASED ON
35° ANGLE OF DRAW


STUDY AREA BASED ON
600m BOUNDARY

Extent of Map



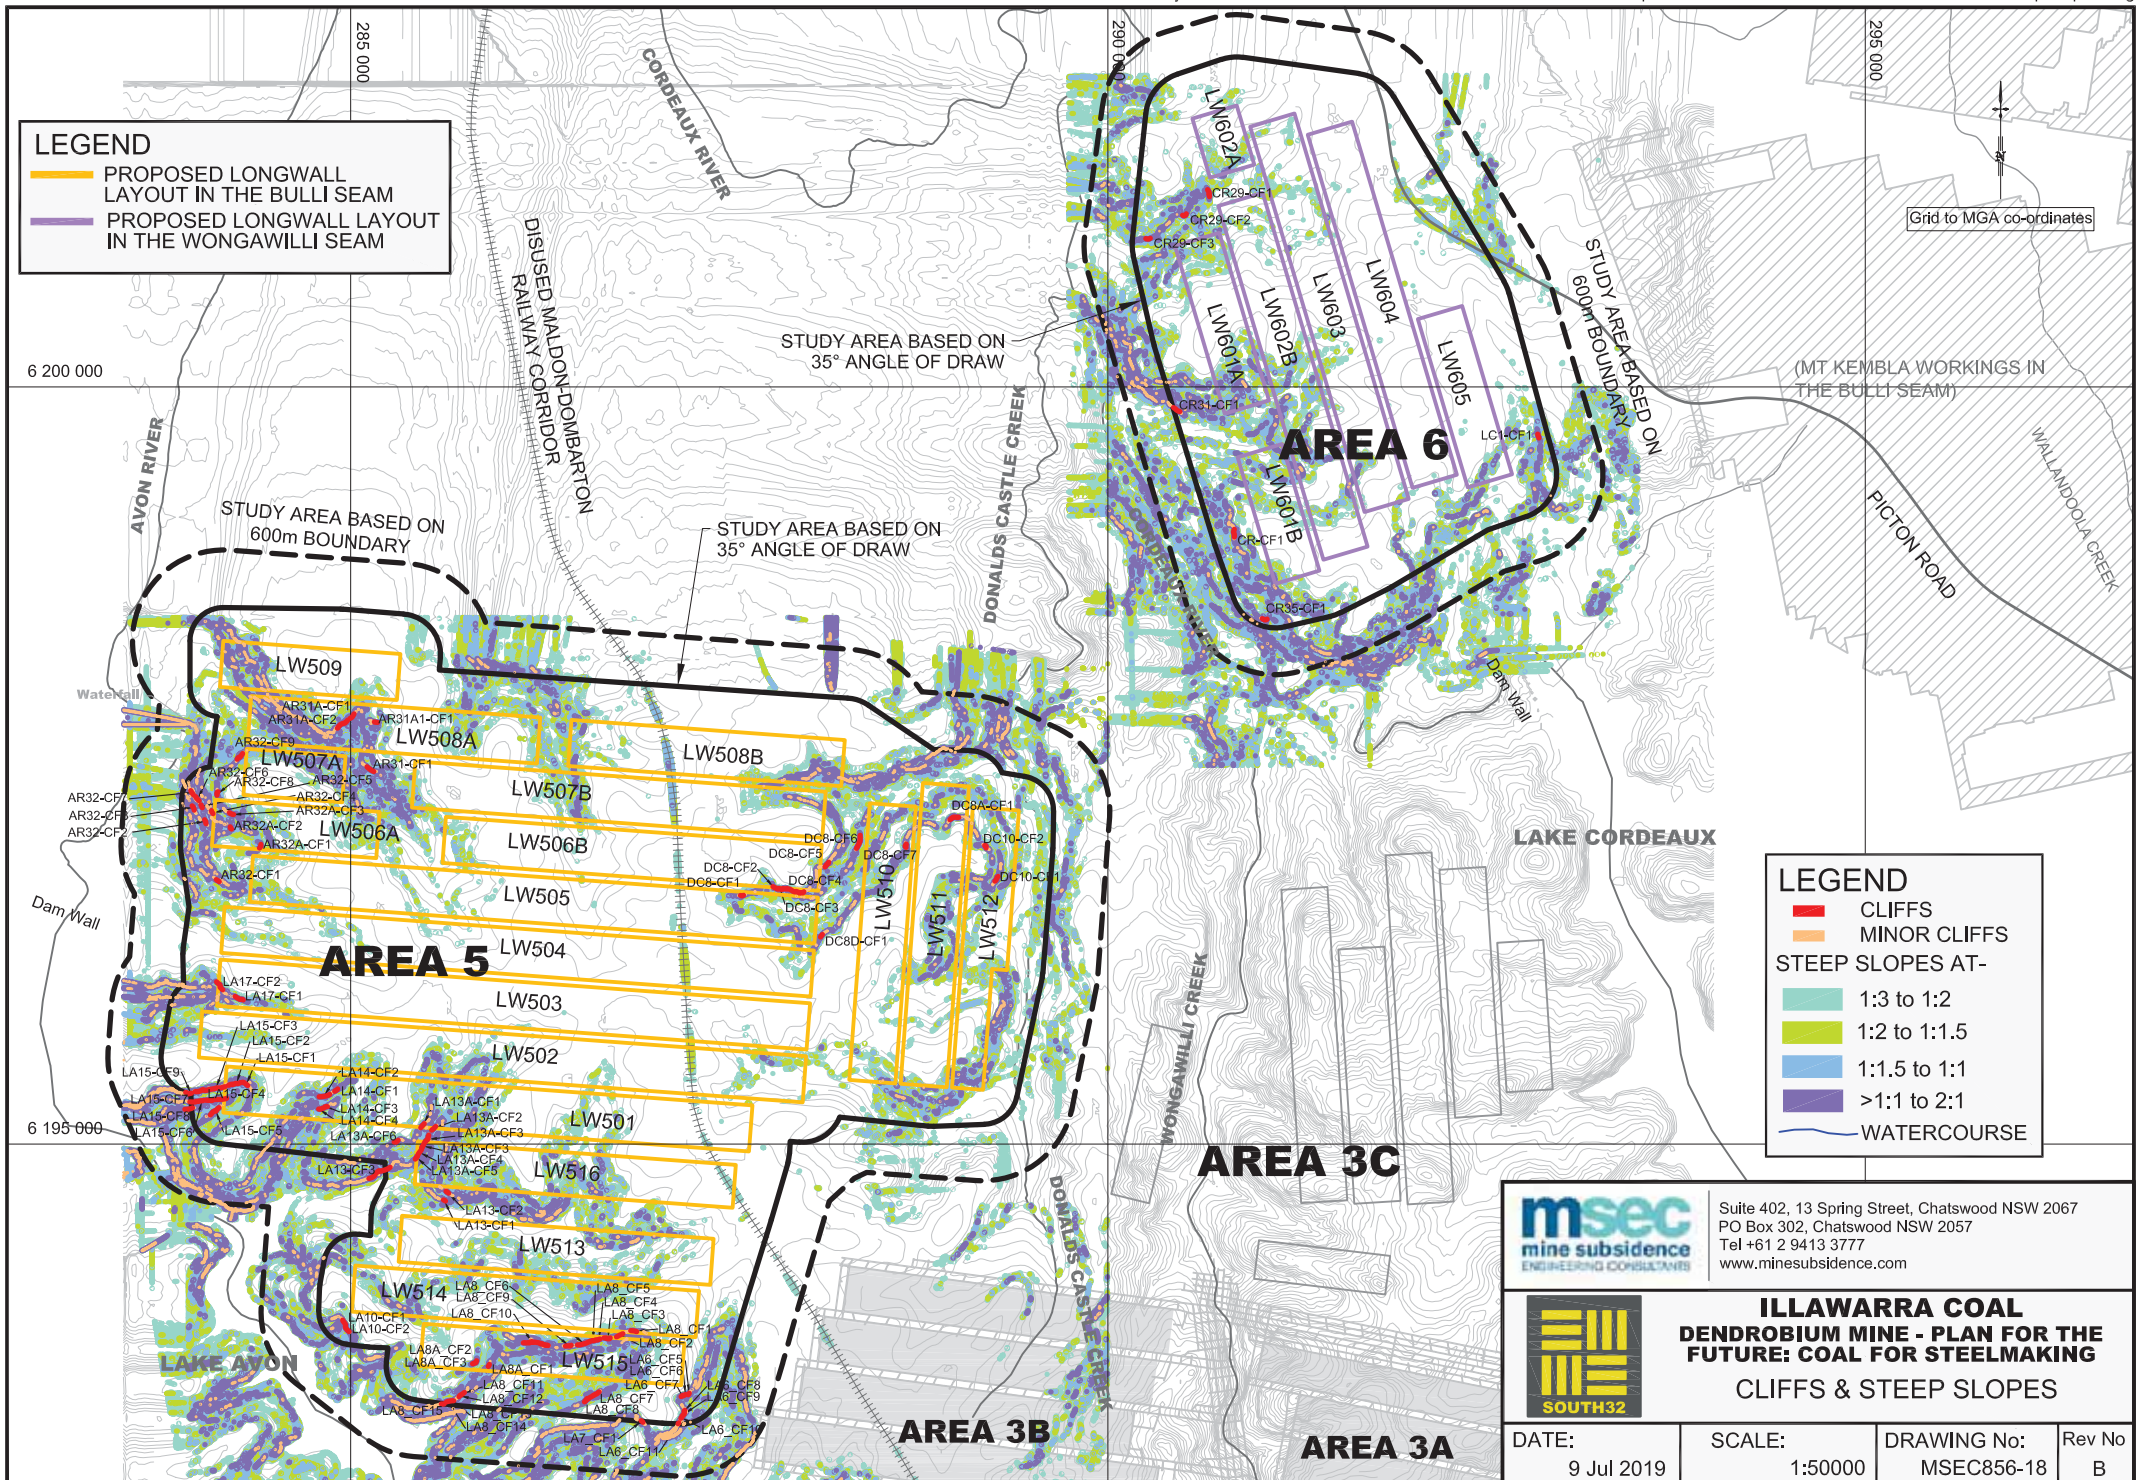

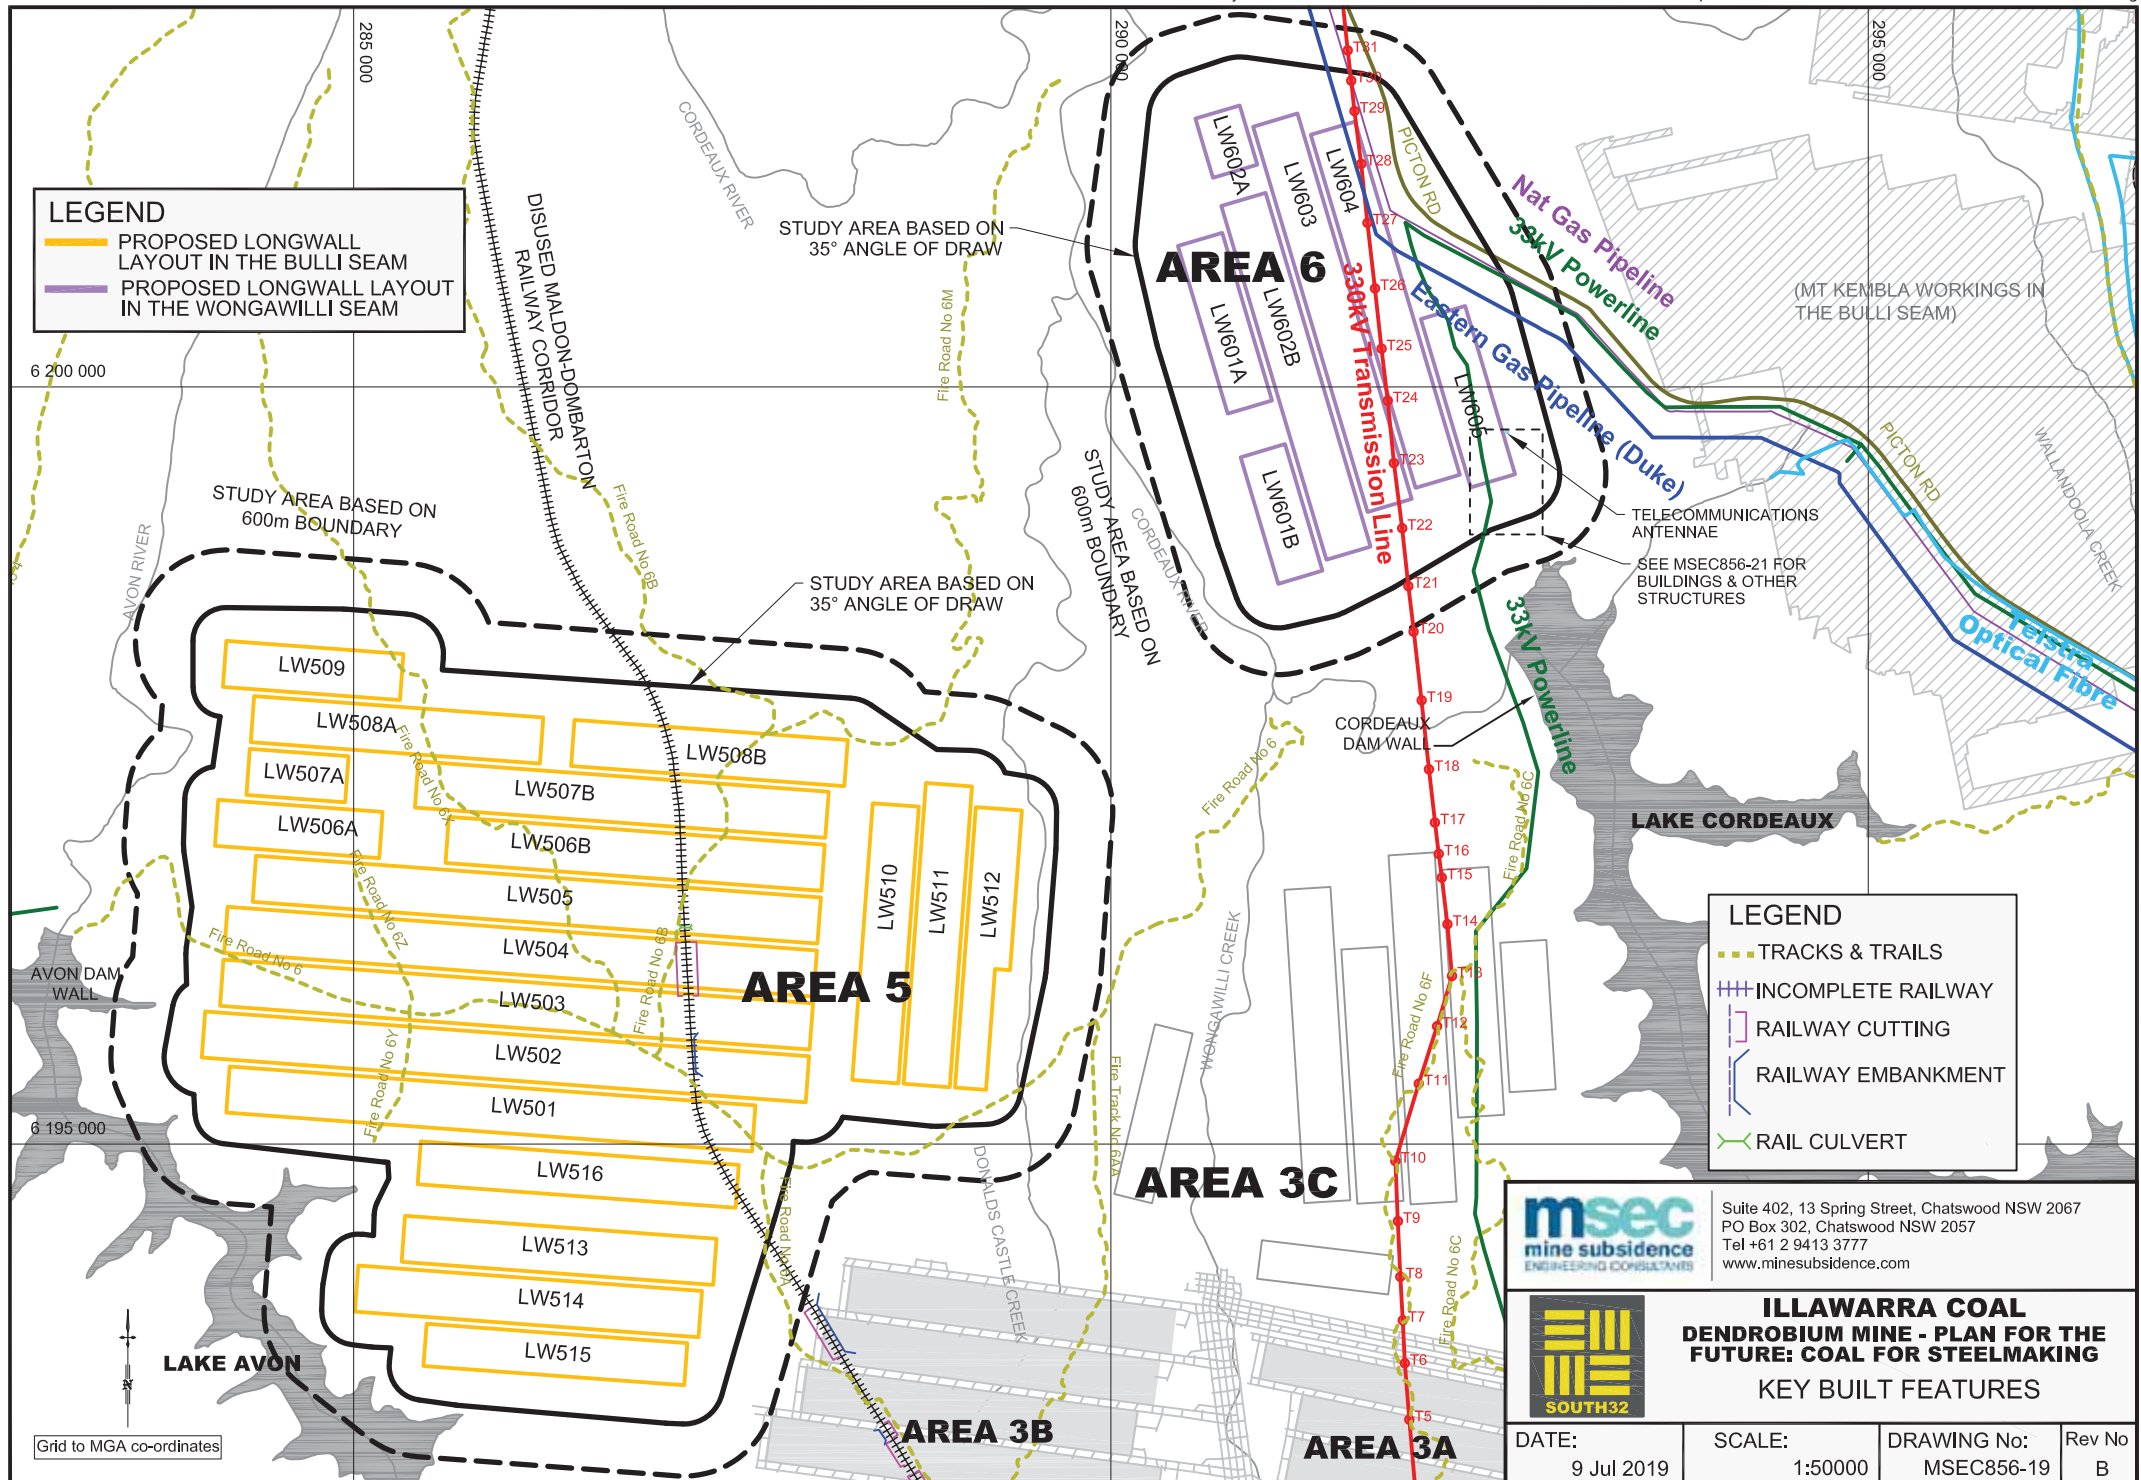

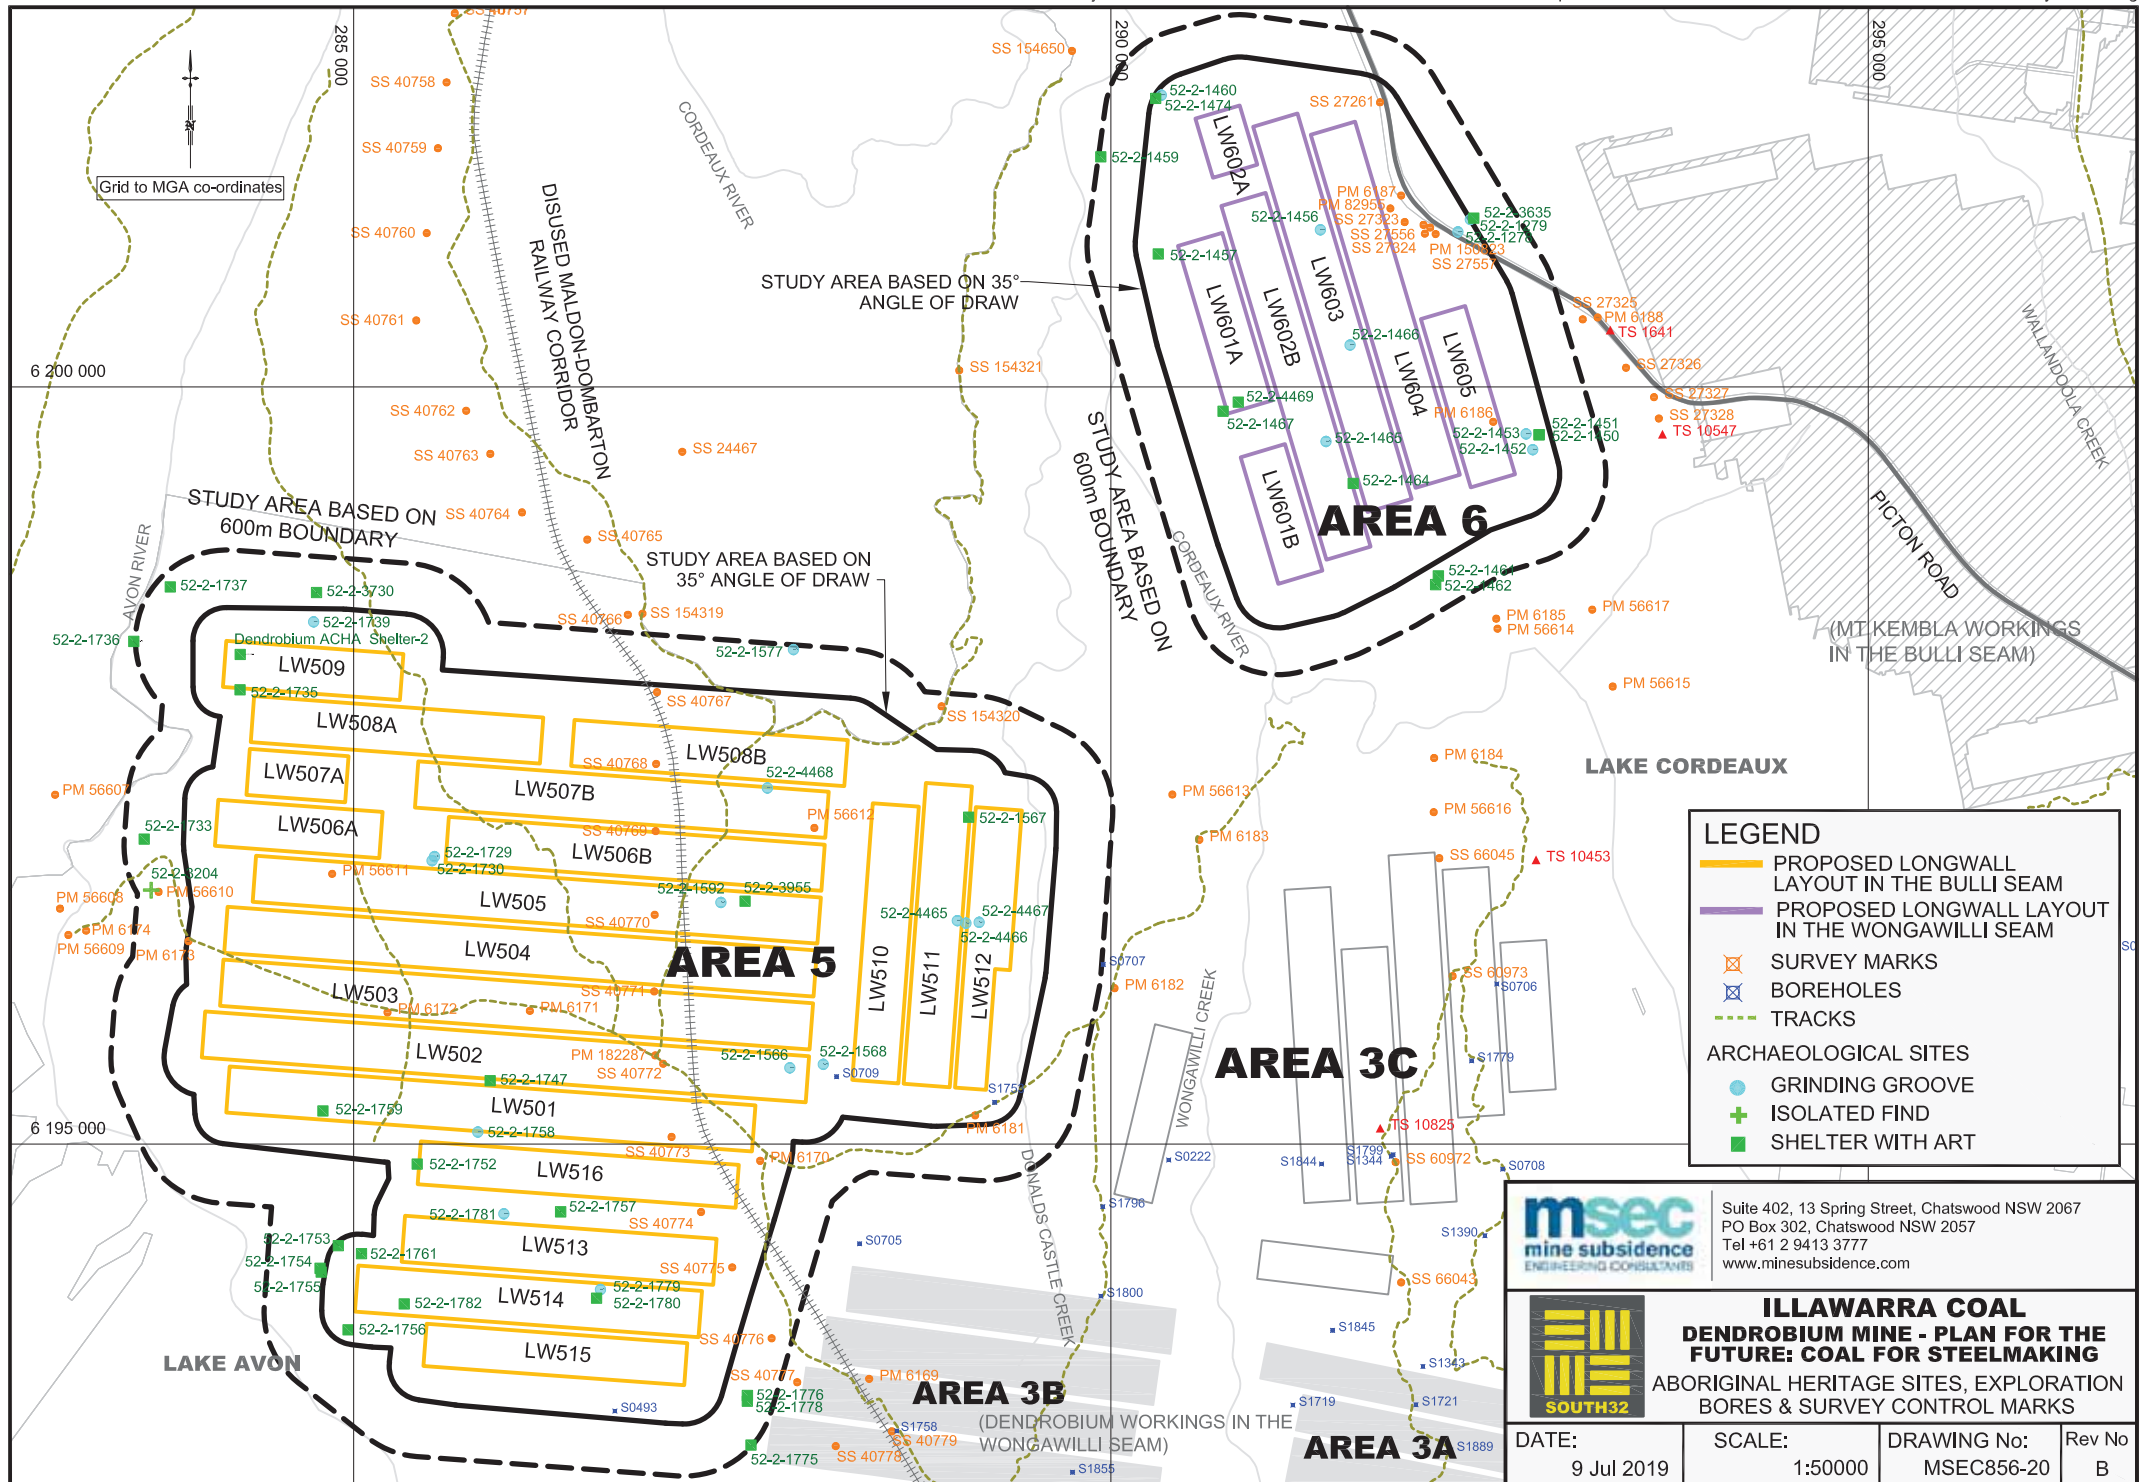

AREA 6

LEGEND

- PROPOSED LONGWALL LAYOUT IN THE WONGAWILLI SEAM
- HOUSES
- SHEDS
- TOILET BLOCKS
- BBQ SHELTERS
- TANK
- TELECOM. ANTENNAE
- OTHER

LM605

TELECOMMUNICATIONS ANTENNAE

S_26

S_25

S_24

S_21

S_23

S_22

S_19

S_20

S_27

S_28

S_10

S_15

S_09

S_18

S_17

S_16

S_12

S_11

S_13

S_14

S_08

S_06

S_05

S_04

S_03

S_07

S_02

S_01



S_01

STUDY AREA BASED ON 35° ANGLE OF DRAW



Suite 402, 13 Spring Street, Chatswood NSW 2067
PO Box 302, Chatswood NSW 2057
Tel +61 2 9413 3777
www.minesubsidence.com




ILLAWARRA COAL
DENDROBIUM MINE - PLAN FOR THE FUTURE: COAL FOR STEELMAKING
BUILDINGS & OTHER STRUCTURES

DATE:
9 Jul 2019

SCALE:
1:50000

DRAWING No:
MSEC856-21

Rev No
B

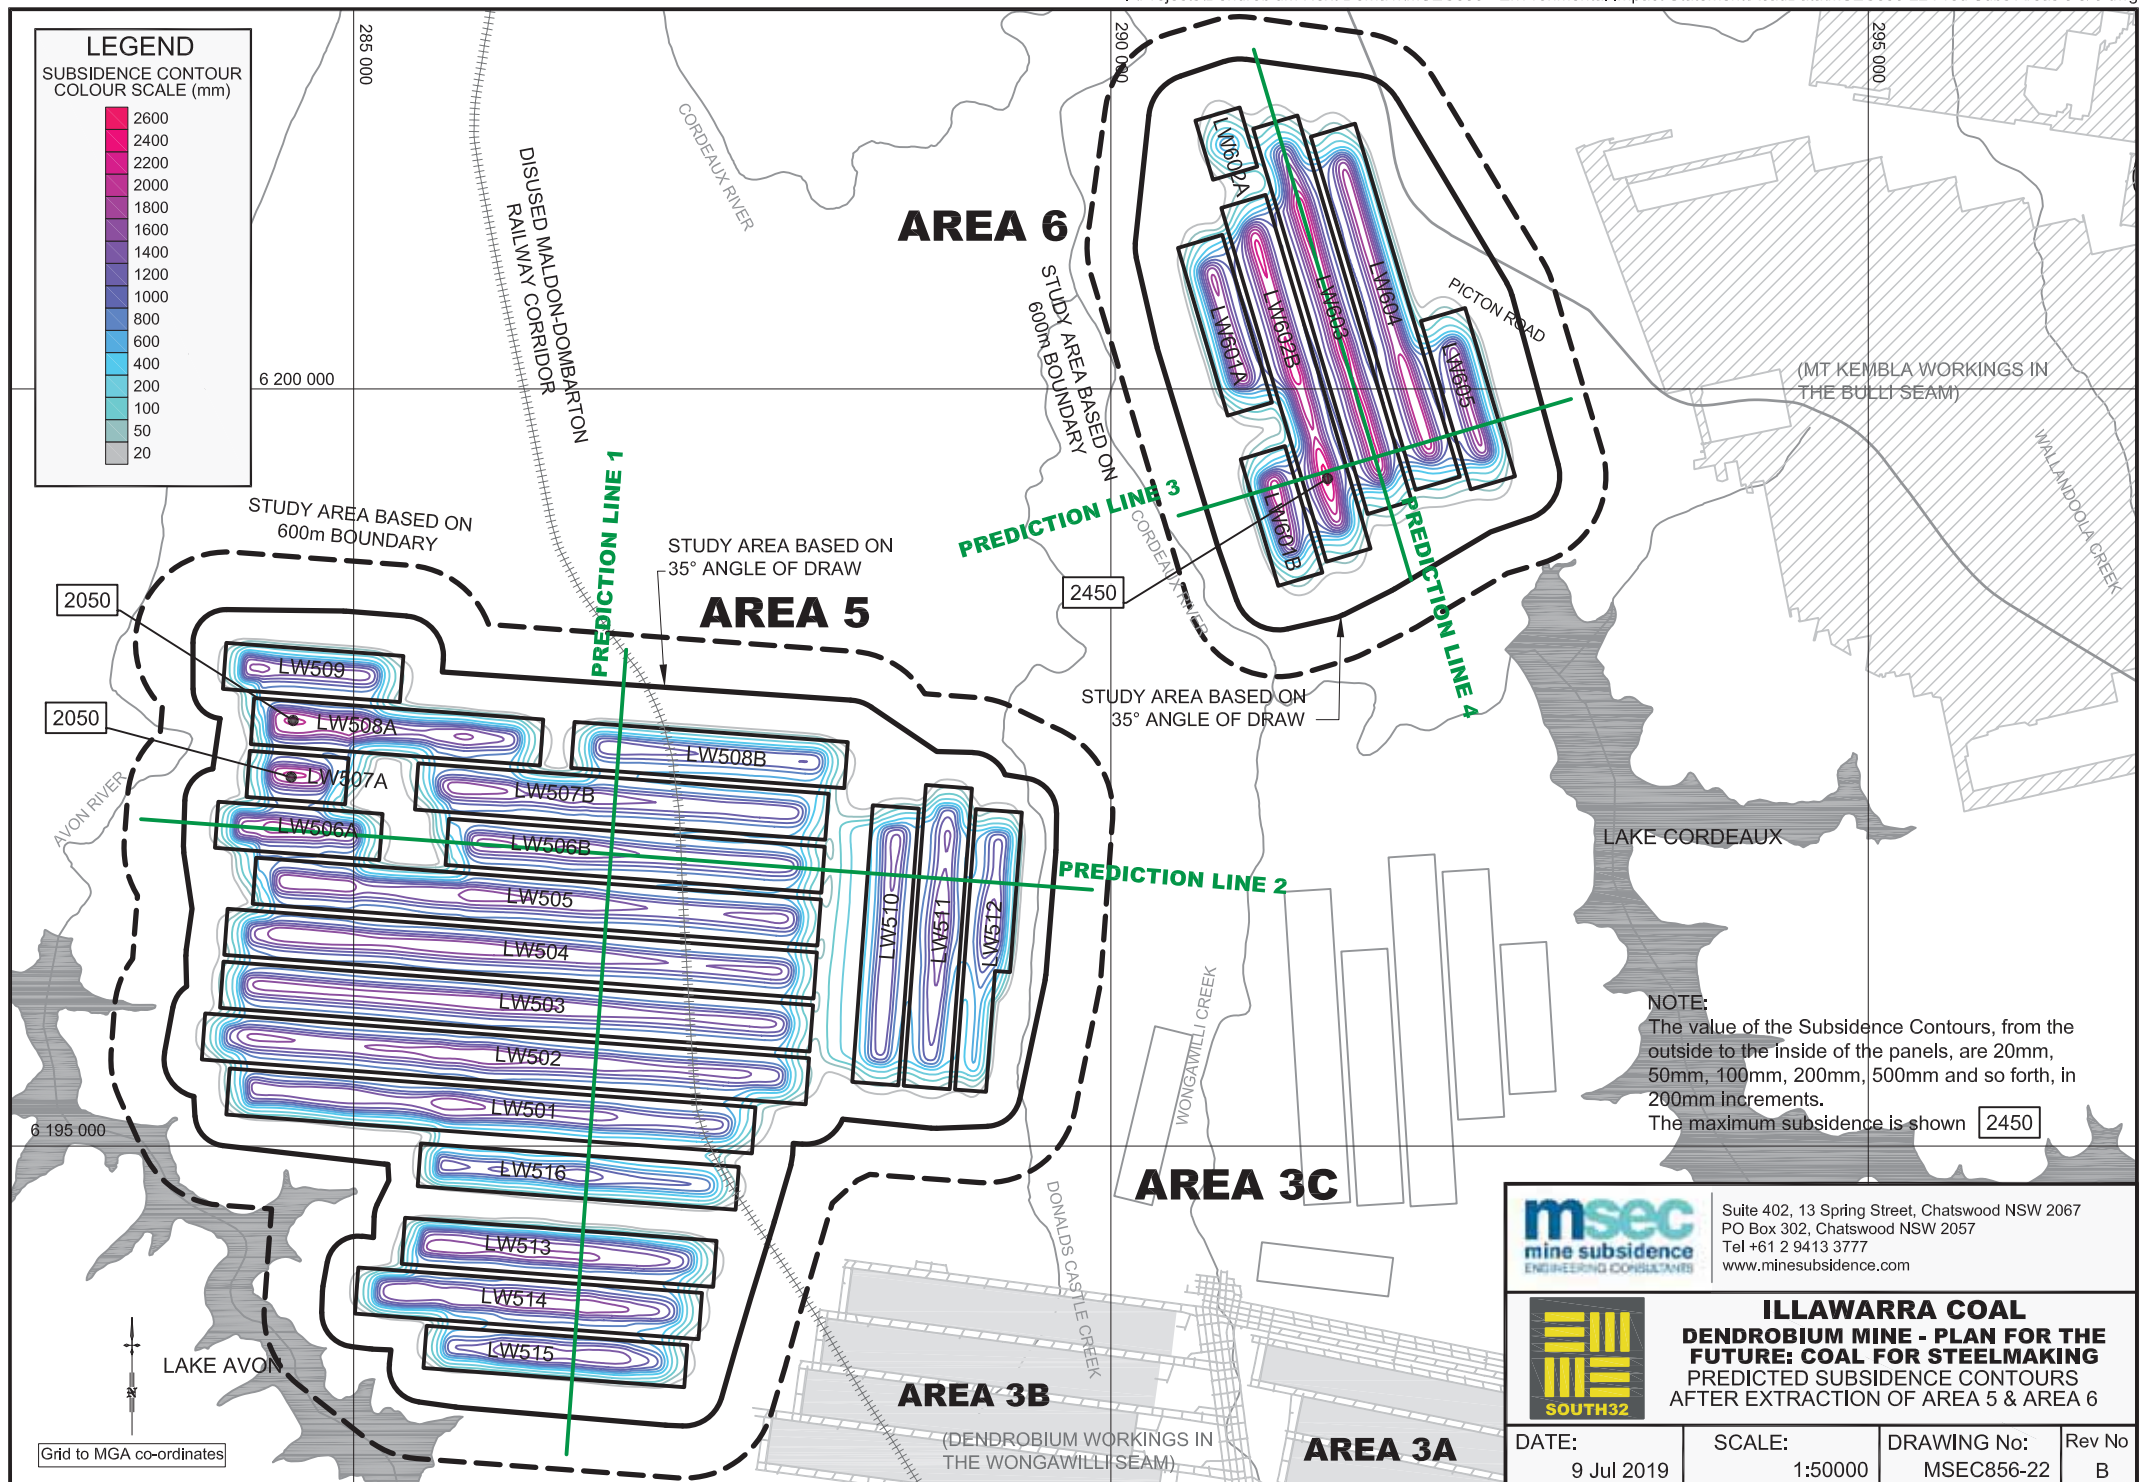

msec
mine subsidence
ENGINEERING CONSULTANTS

Suite 402, 13 Spring Street, Chatswood NSW 2067
PO Box 302, Chatswood NSW 2057
Tel +61 2 9413 3777
www.minesubsidence.com



ILLAWARRA COAL
DENDROBIUM MINE - PLAN FOR THE FUTURE: COAL FOR STEELMAKING
PREDICTED SUBSIDENCE CONTOURS
AFTER EXTRACTION OF AREA 5 & AREA 6

DATE:
9 Jul 2019

SCALE:
1:50000

DRAWING No:
MSEC856-22

Rev No
B