



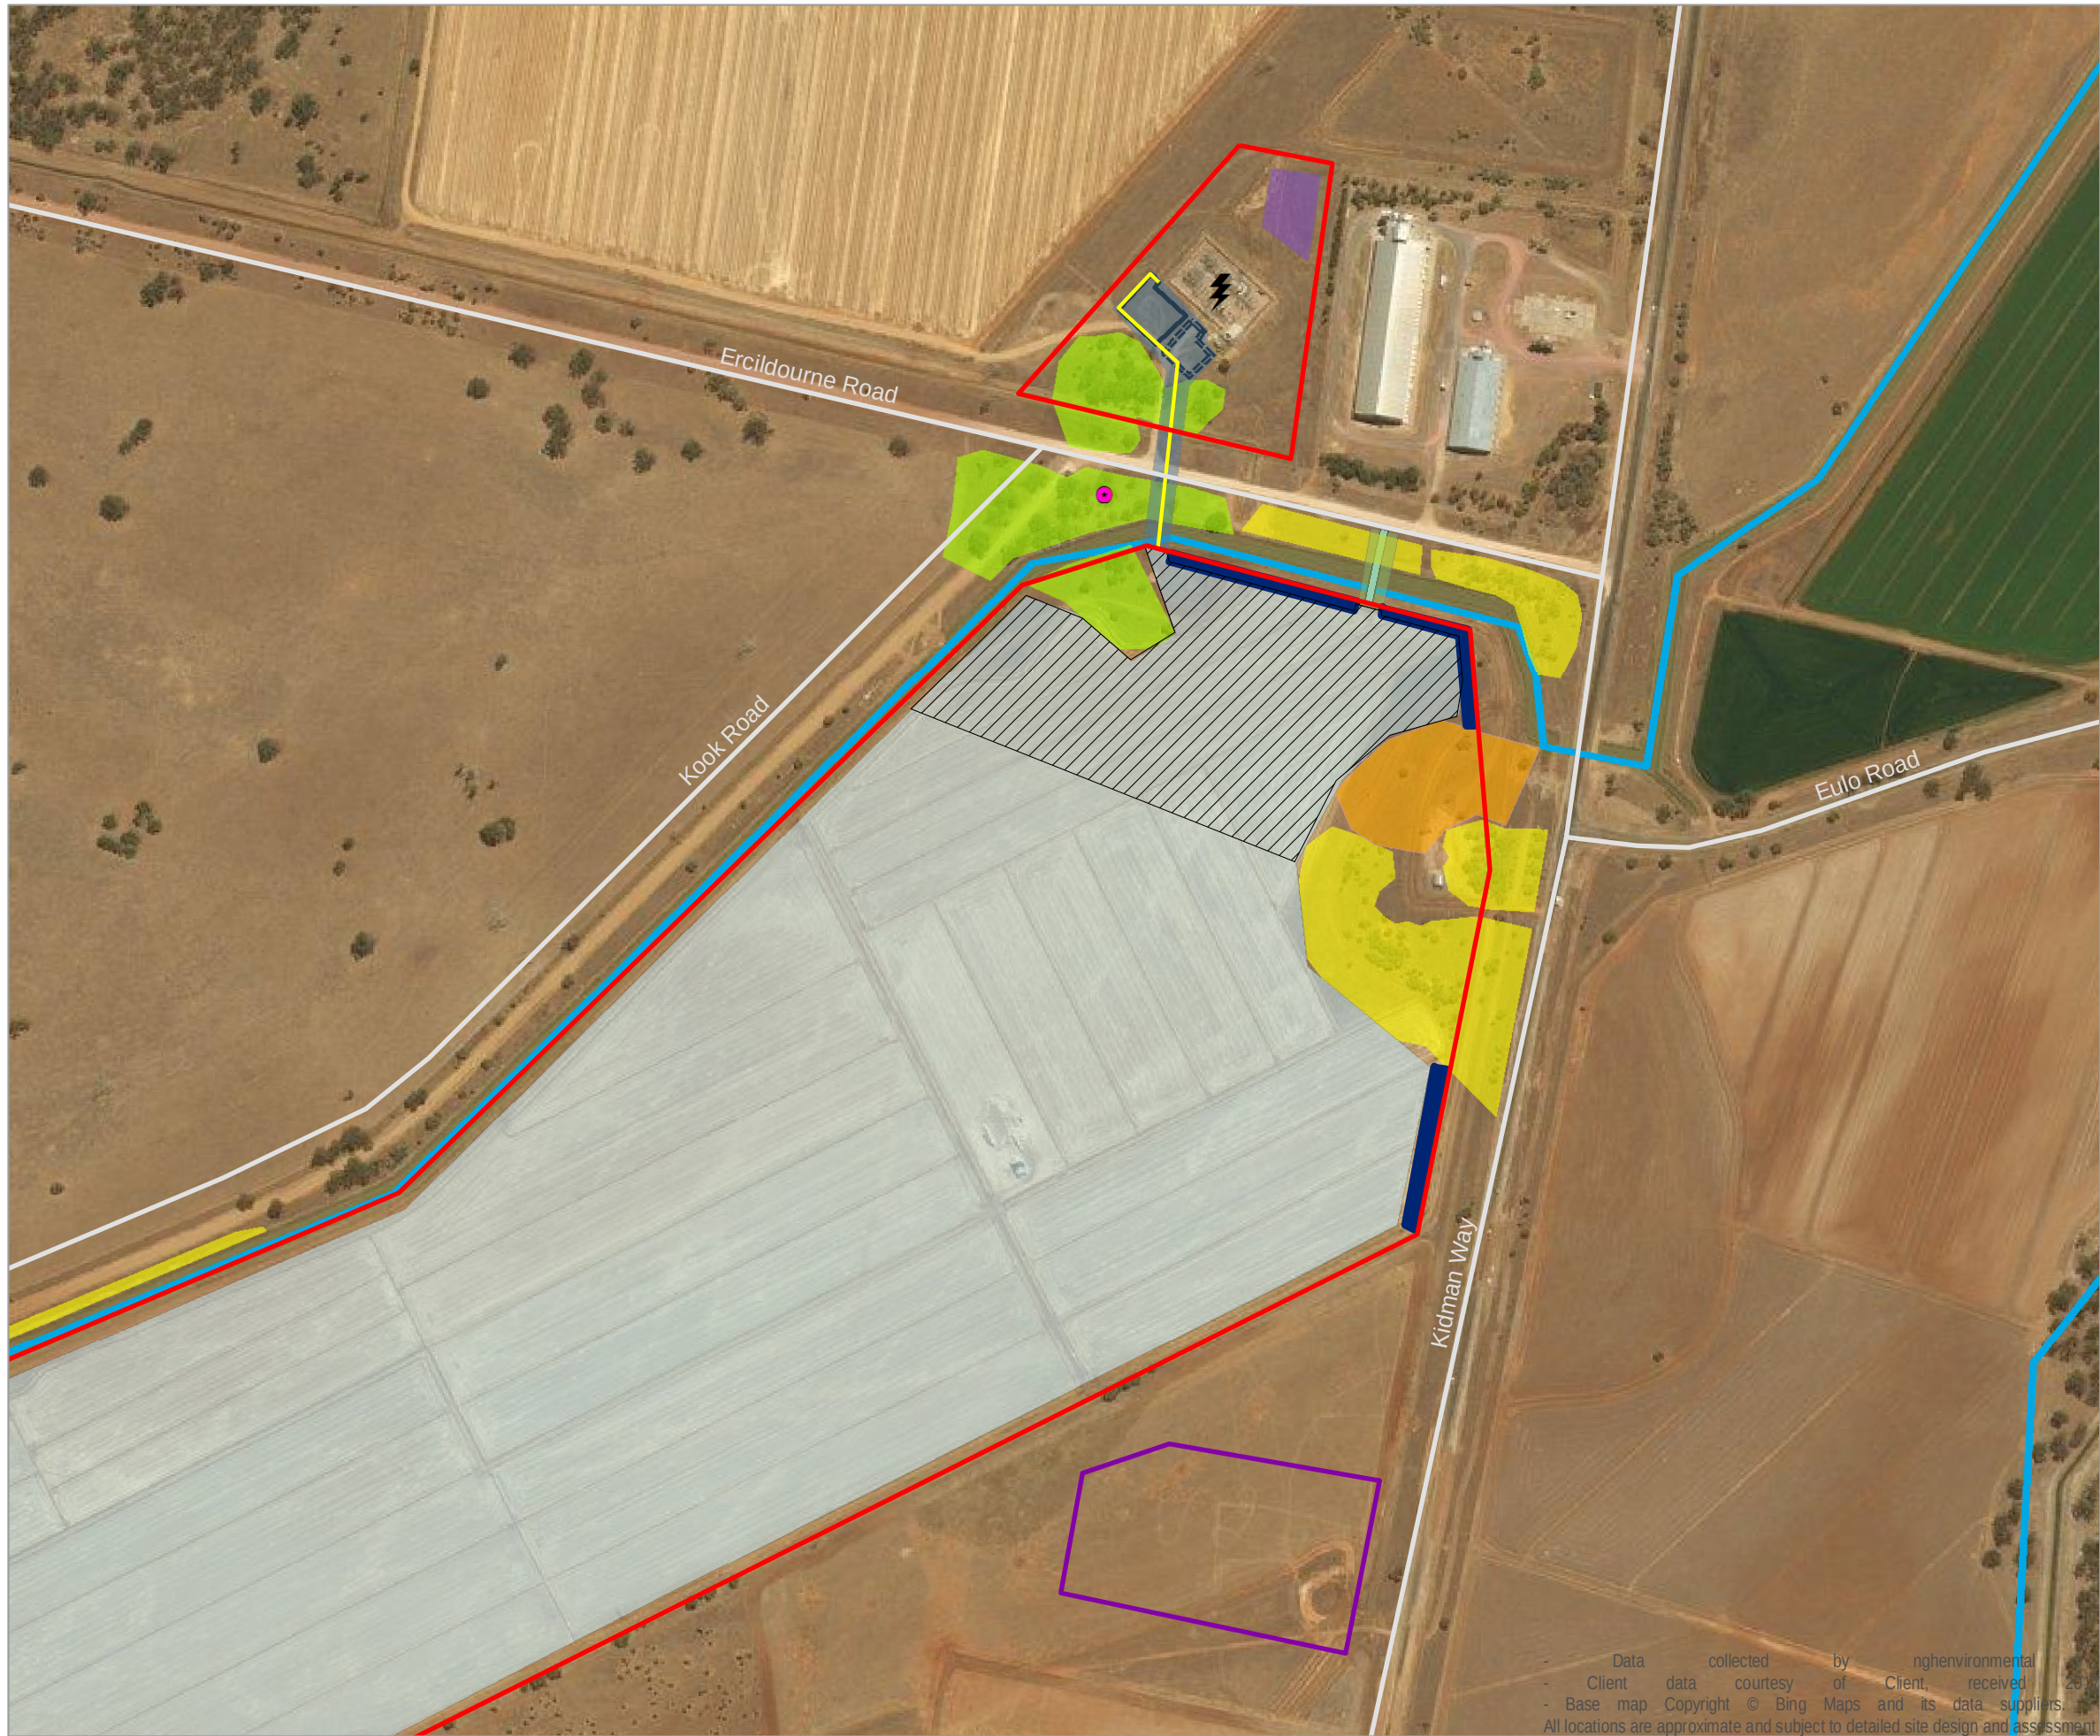

- Proposal Area
- d Substation
- Ethanol Plant Infrastructure
- Development Envelope**
 - Site access footprint
 - Solar farm footprint
 - Substation borrowing pit
 - Transmission line and substation footprint
- Ancillary Areas**
 - Area A
 - Area B
 - New Transmission Line
 - Proposed Vegetation Screening
 - Internal Irrigation Channel
 - Potential New Modified Drainage Channel
- Substation Extension**
 - Substation Extension
 - ====: Temporary substation footprint
 - [European Marker Trees
- Plant Community Type**
 - Black Box Open Woodland Moderate/Good Condition
 - Weeping Myall Woodland Moderate/Good Condition
 - Weeping Myall Woodland Low Condition
 - Roads
- Access Roads**
 - Existing Emergency Access
 - Site Access Road

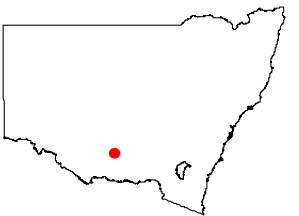

0 0.05 0.1 0.2
Kilometers

Ref: Coleambally Solar Farm
Author: L Hamilton
Date: 18/04/2017



Data collected by nghenvironmental
- Client data courtesy of Client, received 2017
- Base map Copyright © Bing Maps and its data suppliers.
All locations are approximate and subject to detailed site design and assessment

www.nghenvironmental.com.au