



ATTACHMENT B


Drawing package

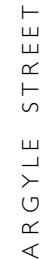

FOR APPROVAL

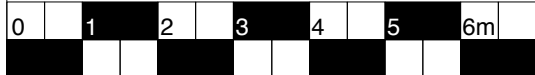

Issue / Amendments:	Date:
- Issued for client review	23/08/16
A Issued for client review. Reduced scale design amendments as per Heritage advice.	21/09/16
B Issued for client review. Entry enclosure to be clear glass with internal LED lighting as per Heritage advice.	29/11/16
C Steel + frameless glass enclosure to first-floor entry. Modifications to mechanical ductwork runs.	20/12/16
Amended column arrangement with removal of corner column. Lift set back within entry structure and reduced height and scale of steel structure, as per Heritage advice.	25/01/17
E Drawing issued for Approval	01/03/17

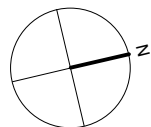


Legend:			
bt	bitumen	mr	metal roofing
c	column	pb	plasterboard
con	concrete	pv	paving
cp	concrete pavers	st	steel
ct	ceramic tiles	sk	sink
d	door	sm	steel mesh
dp	downpipe	sp	stone pavers
ex	existing	tb	timber boards
exh	exhaust	td	timber deck
fg	fibre cement	tf	timber floor
fg	fixed glass	tm	timber
fw	floor waste	w	window

---	Line of structure over / under
---	To be demolished
█	Existing structure
█	New wall
---	Water service
---	Sewer service

Level 4/69 Reservoir St. Surry Hills
New South Wales Australia 2010
mail@welshmajor.com
Tel: 02 9699 6066
ABN: 67 612 977 303
Norm. Archs: C. Major ARB No 9193
D. Welsh ARB No. 6968


Welsh+
Major

Project			Project Ref. No.	
The Rocks Centre			1607	
Cnr Argyle + Playfair St, The Rocks , NSW, 2000				
Drawing Title			Drawing. No.	
Proposed First Floor Plan			S60-04	
Scale:	Date:	Drawn:	Checked:	Issue:
1:100 at A3	January 2017	DRW	CM	E

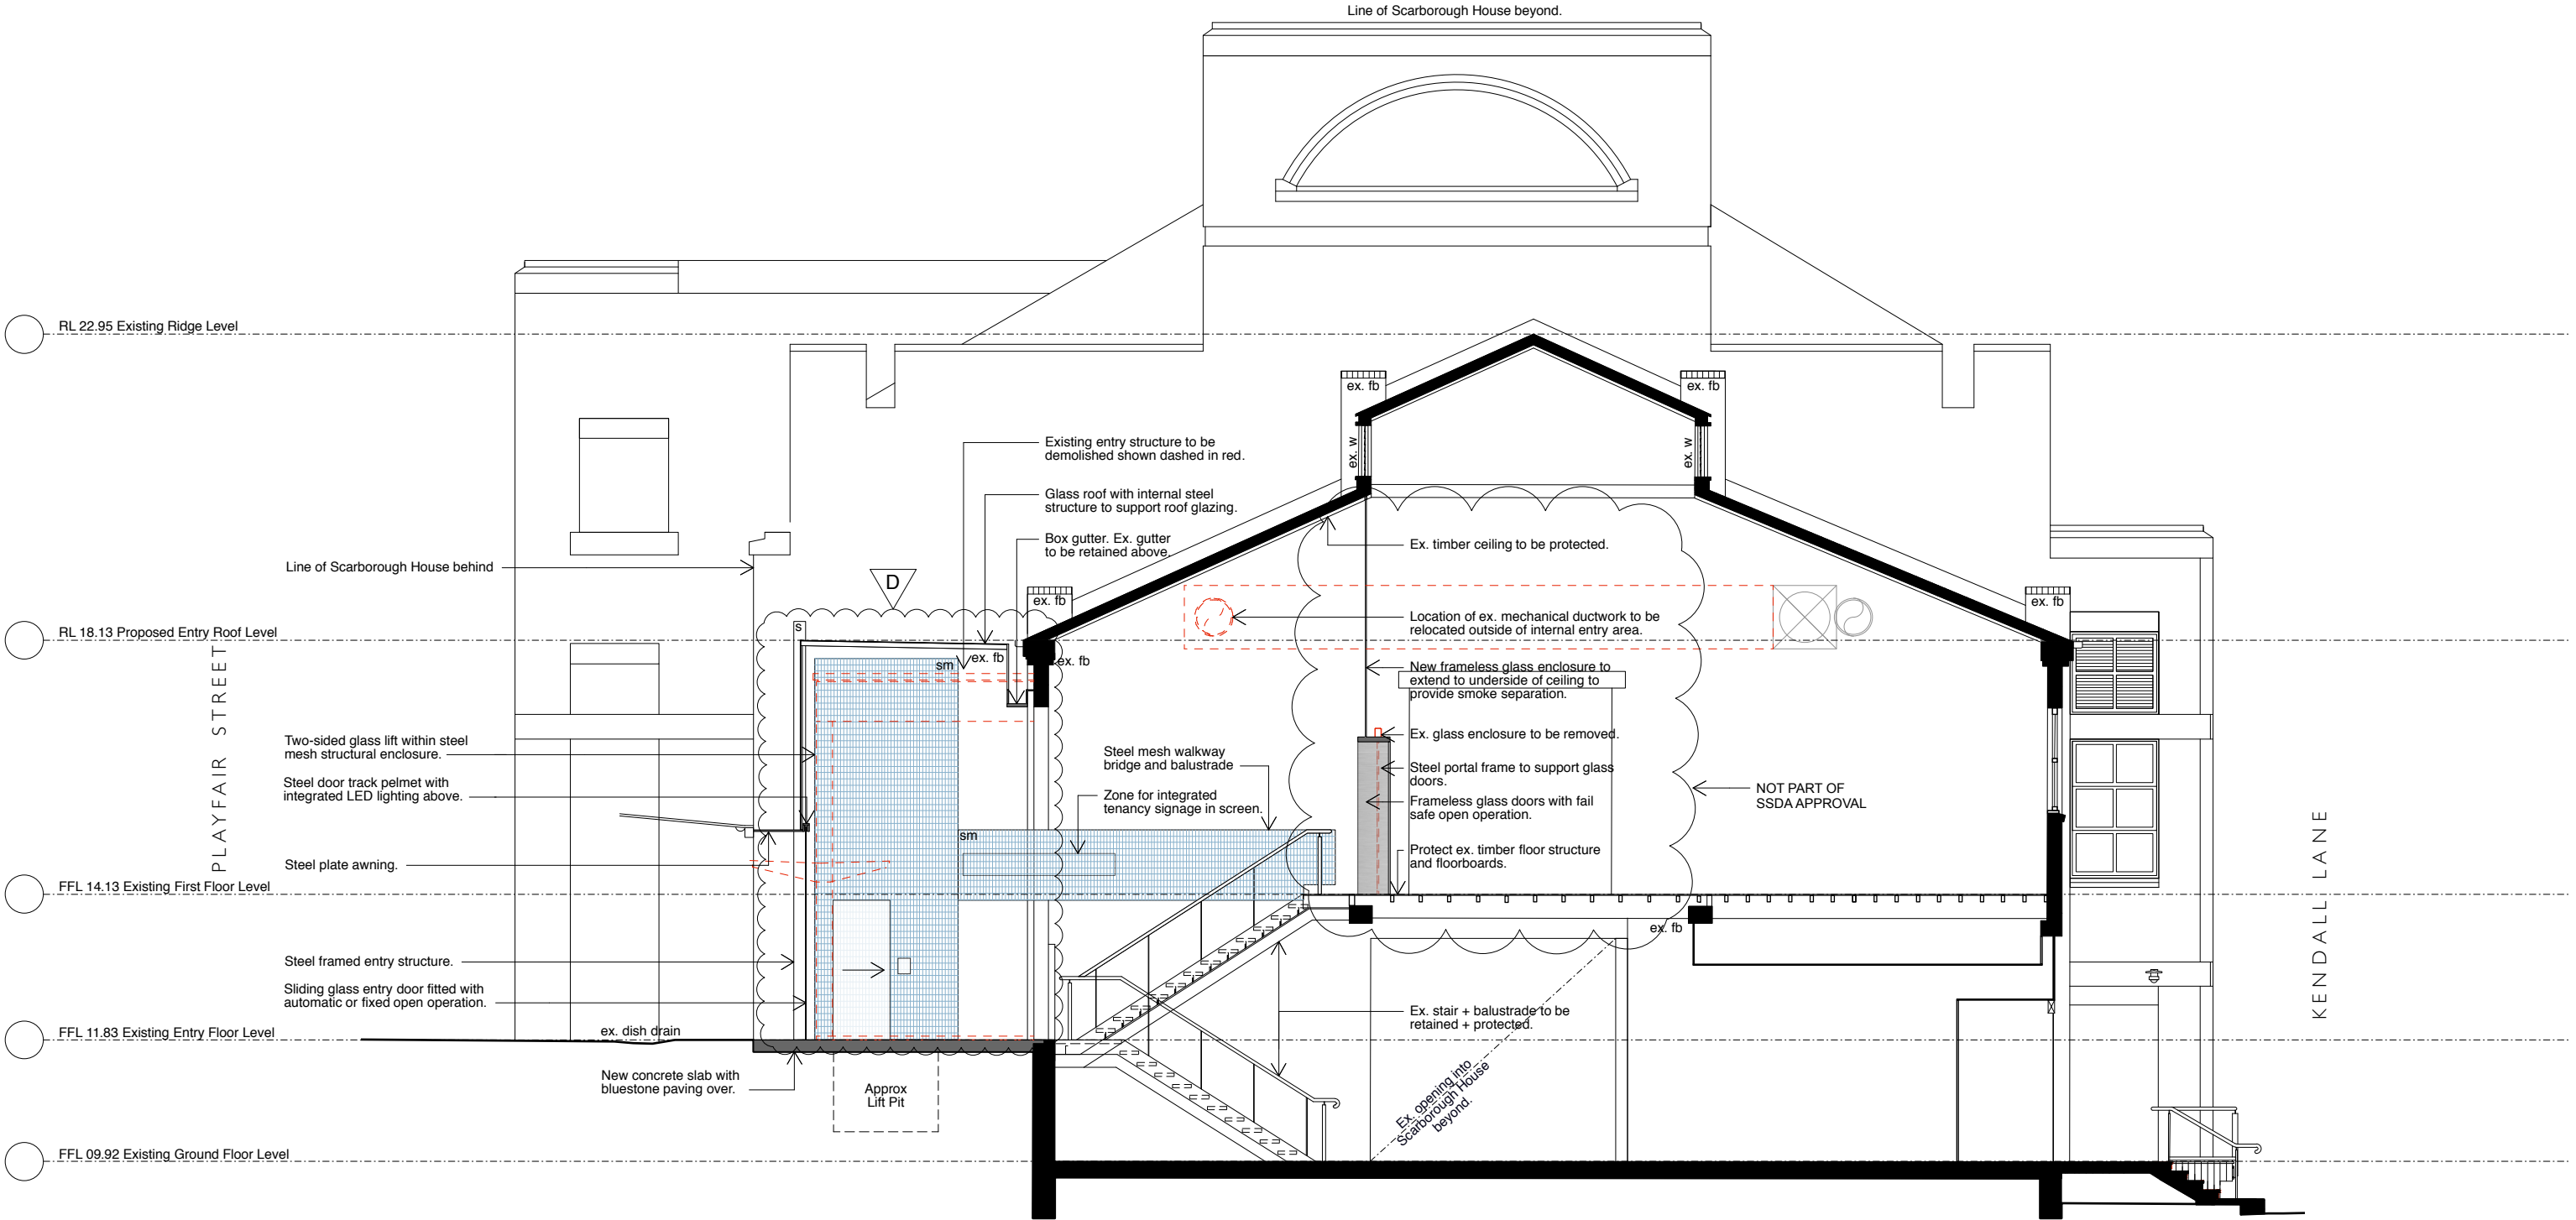

Note:
To be read in conjunction with other consultant's drawings. Do not scale off drawings. Verify dimensions on site before work commences. Any discrepancies are to be reported to the architect immediately. The Building Code of Australia, relevant Australian Standards and Authorities are to be complied with.

FOR APPROVAL

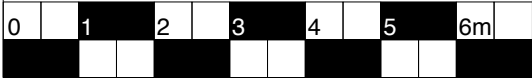

Issue / Amendments:

- Issued for client review
- A Issued for client review. Reduced scale design amendments as per Heritage advice.
- B Issued for client review. Entry enclosure to be clear glass with internal LED lighting as per Heritage advice.
- C Steel + frameless glass enclosure to first-floor entry. Modifications to mechanical ductwork runs.
- D Amended column arrangement with removal of corner column. Lift set back within entry structure and reduced height and scale of steel structure, as per Heritage advice.
- E Drawing issued for Approval

Date:

23/08/16
21/09/16
29/11/16
20/12/16
25/01/17
01/03/17

Legend:

- | | | | |
|-----|-----------------|----|---------------|
| bt | bitumen | mr | metal roofing |
| c | column | pb | plasterboard |
| con | concrete | pv | paving |
| cp | concrete pavers | s | steel |
| ct | ceramic tiles | sk | sink |
| d | door | sm | steel mesh |
| dp | downpipe | sp | stone pavers |
| ex | existing | tb | timber boards |
| exh | exhaust | td | timber deck |
| fc | fibre cement | tf | timber floor |
| fg | fixed glass | tm | timber |
| fw | floor waste | w | window |
- Line of structure over / under
 - - - To be demolished
 - Existing structure
 - New wall
 - Water service
 - Sewer service

Level 4/69 Reservoir St. Surry Hills
New South Wales Australia 2010
mail@welshmajor.com
Tel: 02 9699 6066
ABN: 67 612 977 303
Nom. Archs: C. Major ARB No 9193
D. Welsh ARB No. 6968

Welsh+Major

Project

The Rocks Centre
Cnr Argyle + Playfair St, The Rocks , NSW, 2000

Project Ref. No.

1607

Drawing Title
Proposed Section A

Drawing. No.
S60-05

Scale:
1:100 at A3

Date:
January 2017

Drawn:
DRW

Checked:
CM

Issue:
D