

STAGE 03
-CONSTRUCTION OF
LANDSCAPE TO THE
NORTH OF SITE

STAGE 04
-COMPLETION

NSW Nominated Architects: Robert Denton Reg. No. 5762, Alex Kibble Reg. No. 6015
Do not scale drawings. Verify all dimensions on site. Notify architect of all discrepancies

10	20	30	40	50
Rev	Date	Description	Checked	Auth.

NOT FOR CONSTRUCTION

Project
CURL CURL NORTH PUBLIC
SCHOOL

Drawing Title
STAGING DIAGRAM 02


Proj. Dir	Proj. Arch	Drawn
AK/RD	AH	Author
Job No.	Date	Scale
161029	Feb 17	1 : 500 @ B1
Drawing No.	Revision	

REF-1001


Tanner Kibble Denton Architects Pty Ltd
PO Box 680 Darlinghurst NSW 1300 Australia
Level 1, 19 Foster Street, Surry Hills NSW 2010 Australia
T +61 2 9281 4399
F +61 2 9281 4337
www.tkda.com.au




1 STAGE 03
1 : 500

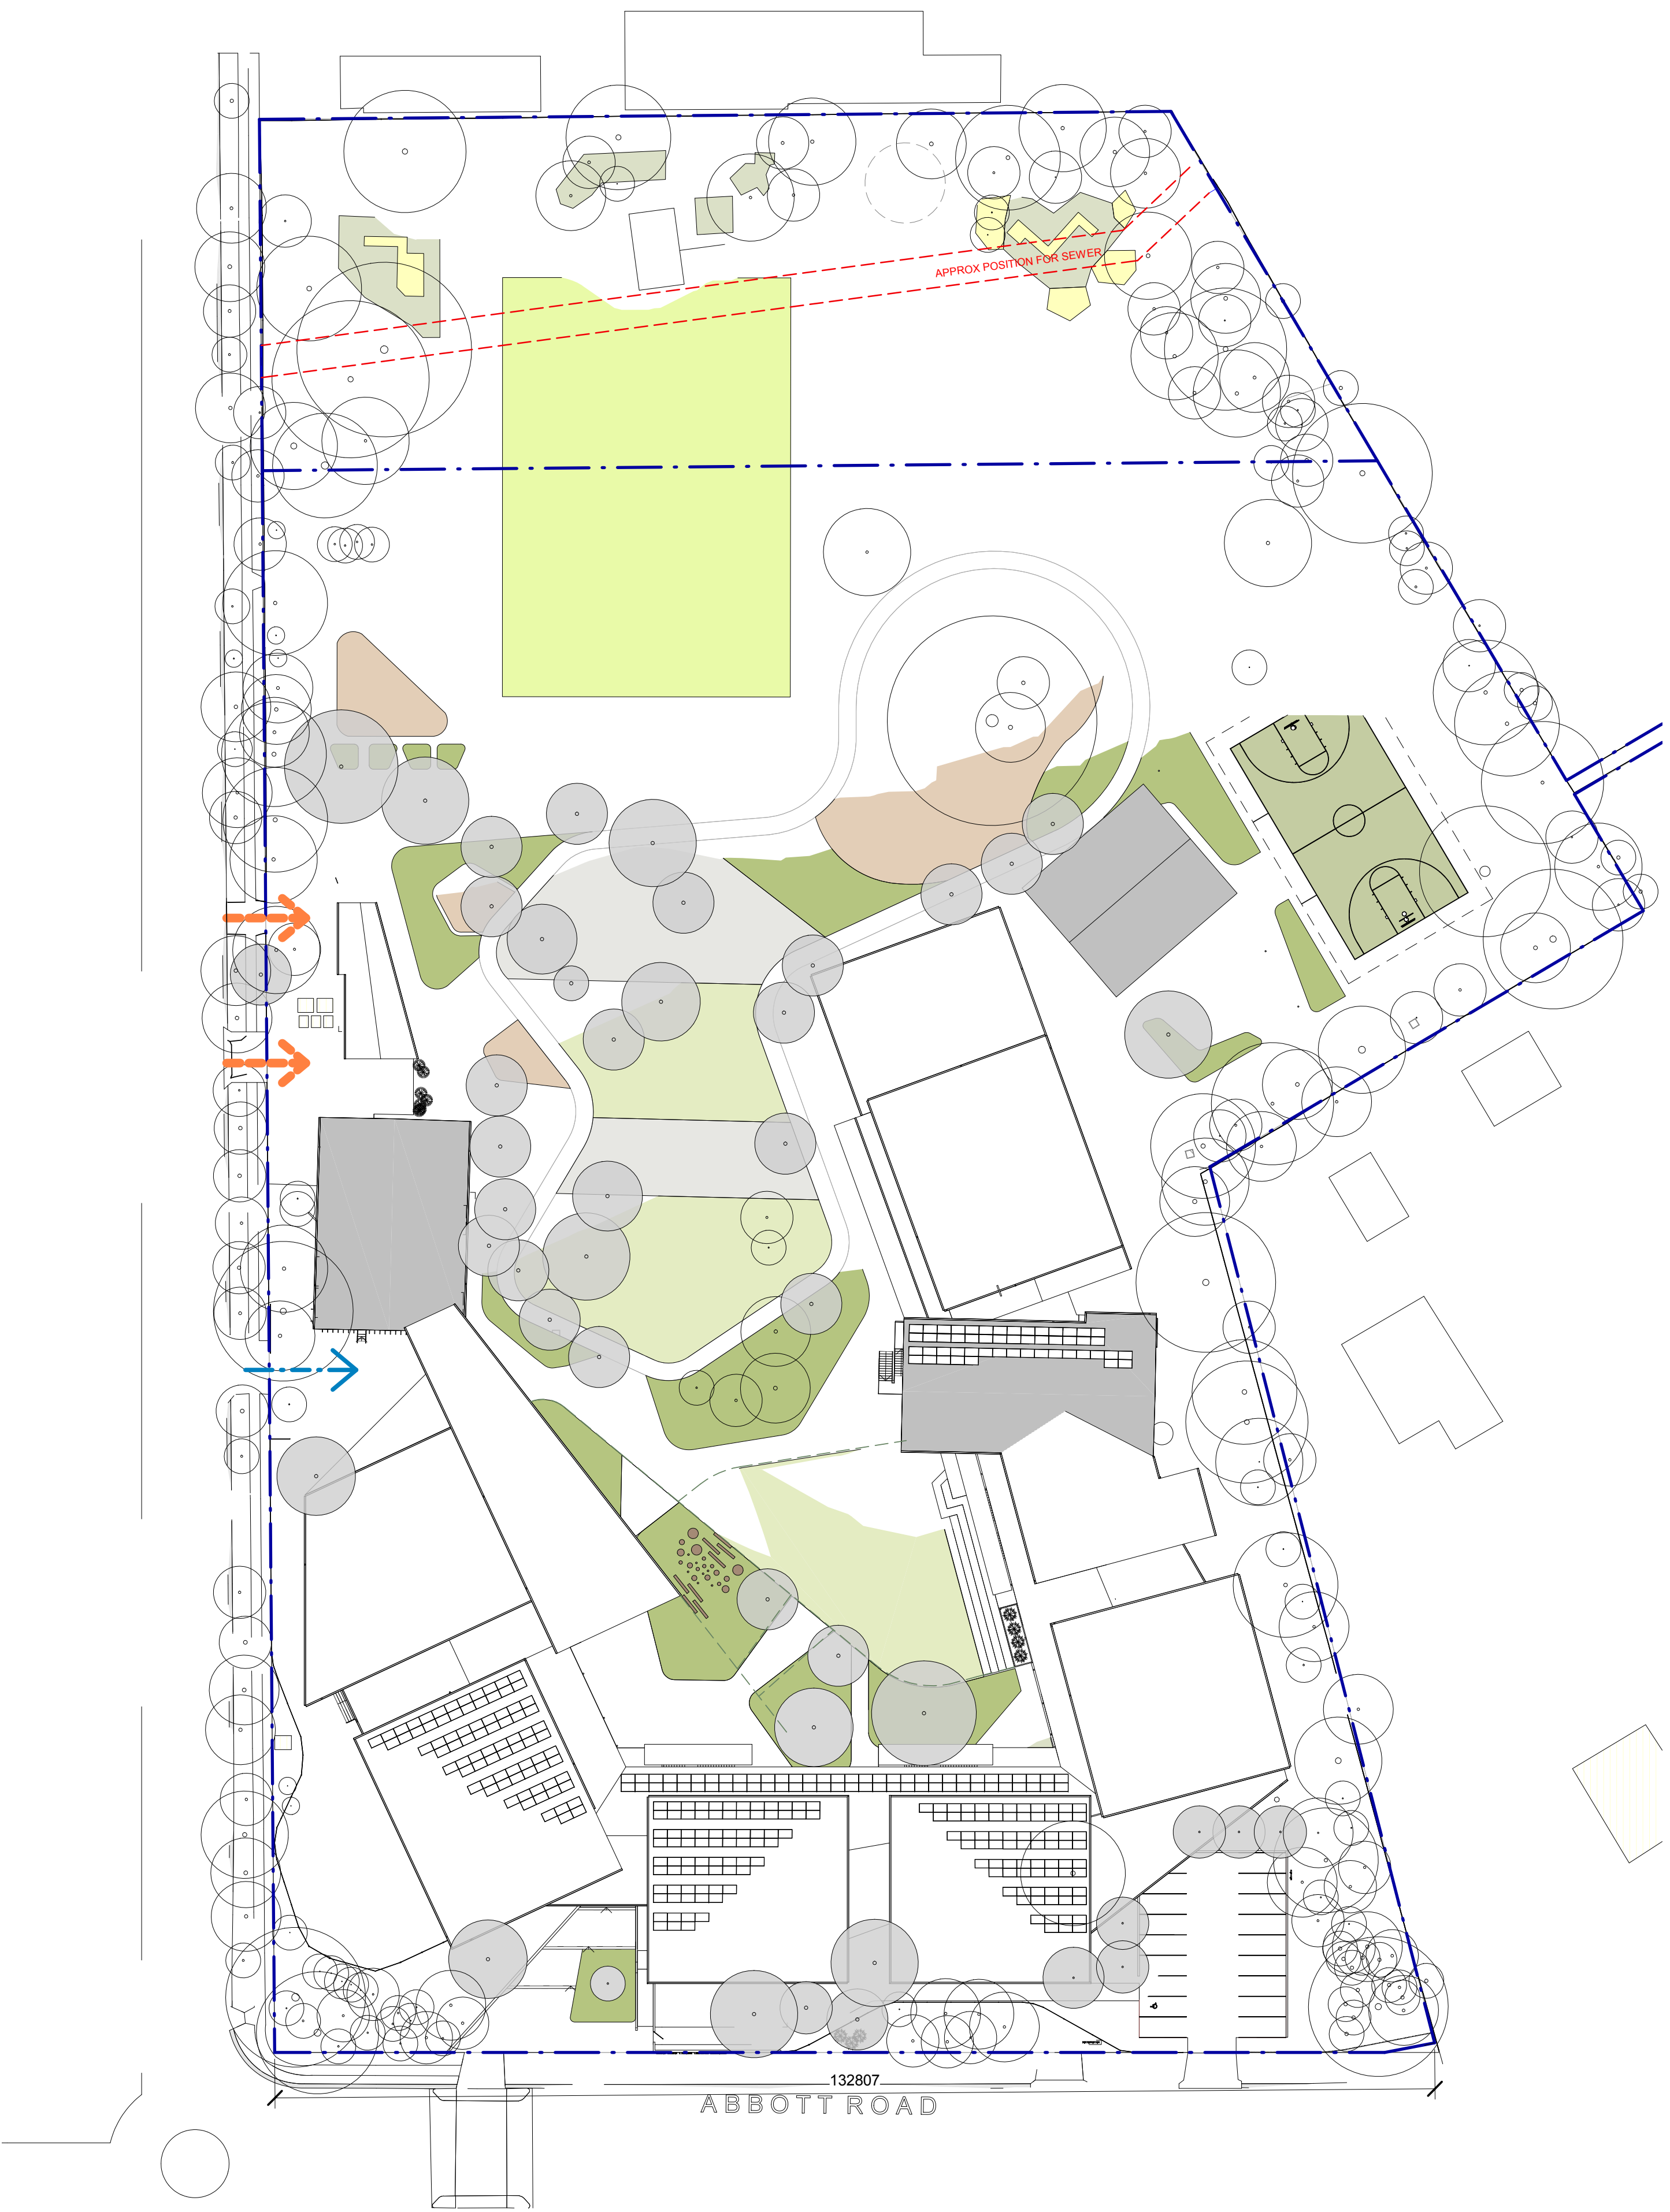


2 STAGE 04
1 : 500

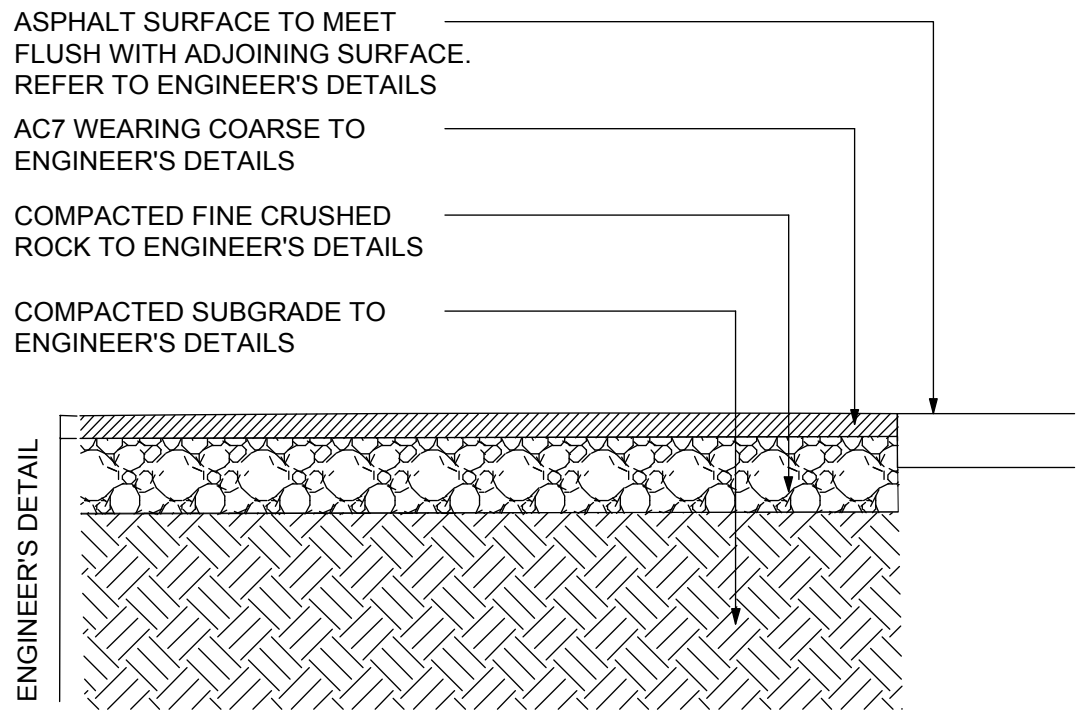


1 PAVEMENT TYPE 1 - ASPHALT
Scale: 1:10

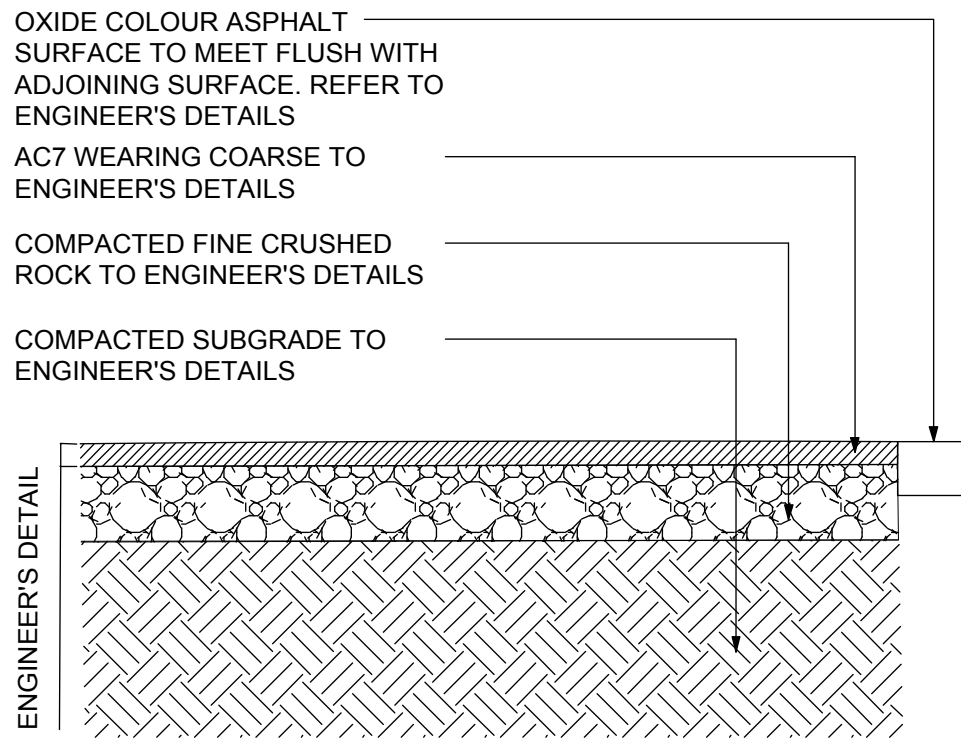


2 PAVEMENT TYPE 2, 3 & 4 - COLOURED ASPHALT
Scale: 1:10

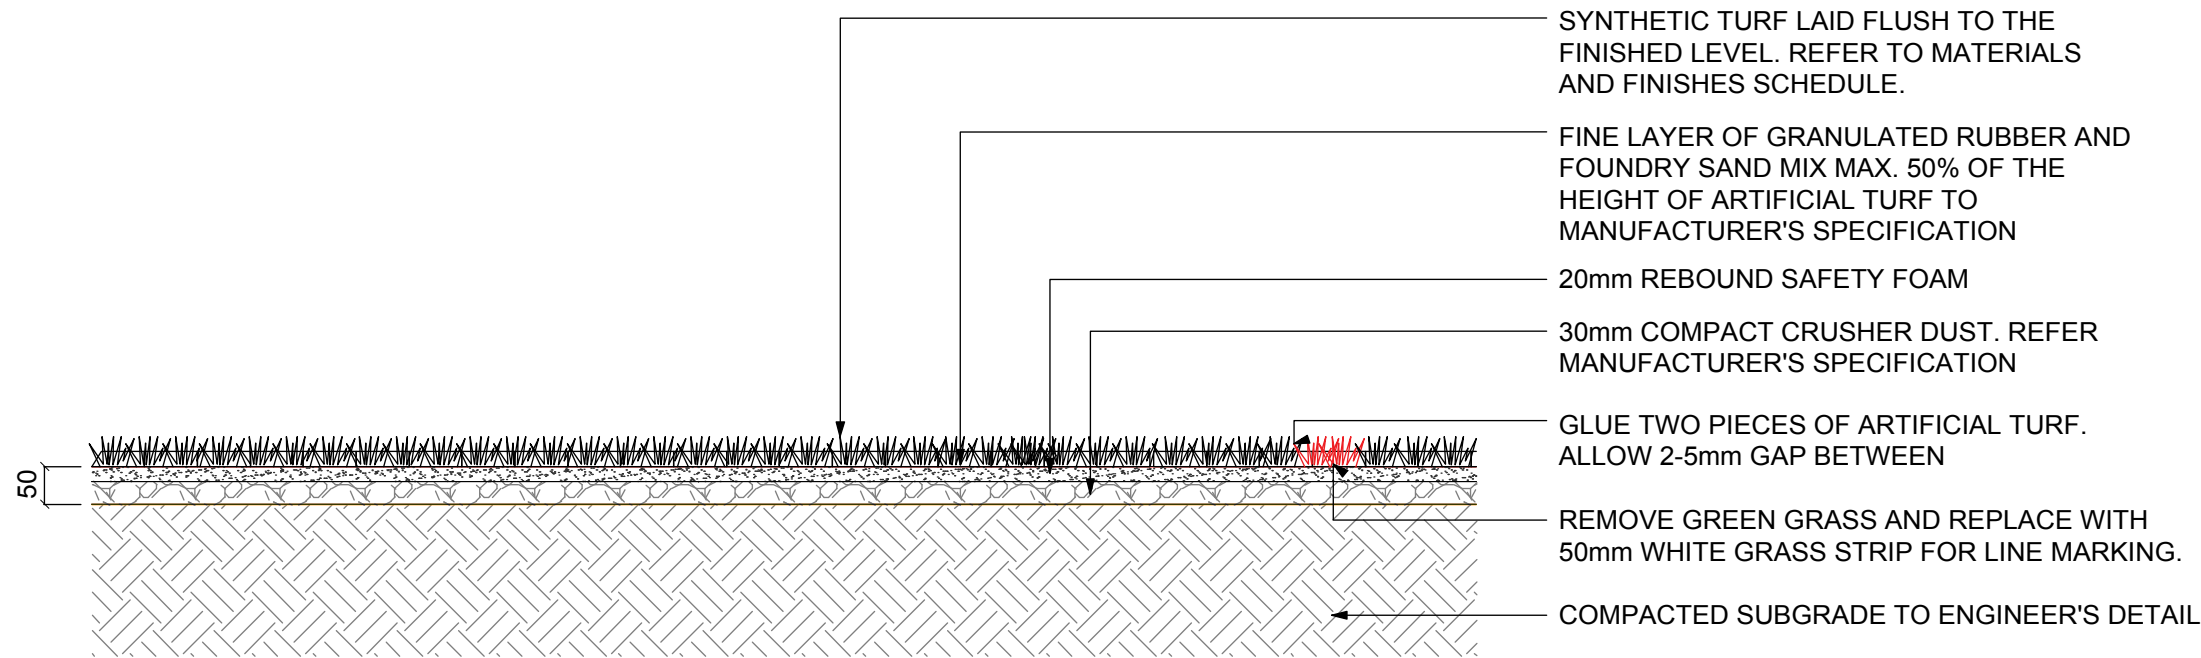


3 PAVEMENT TYPE 5 - SYNTHETIC TURF - 19MM PILE
Scale: 1:10

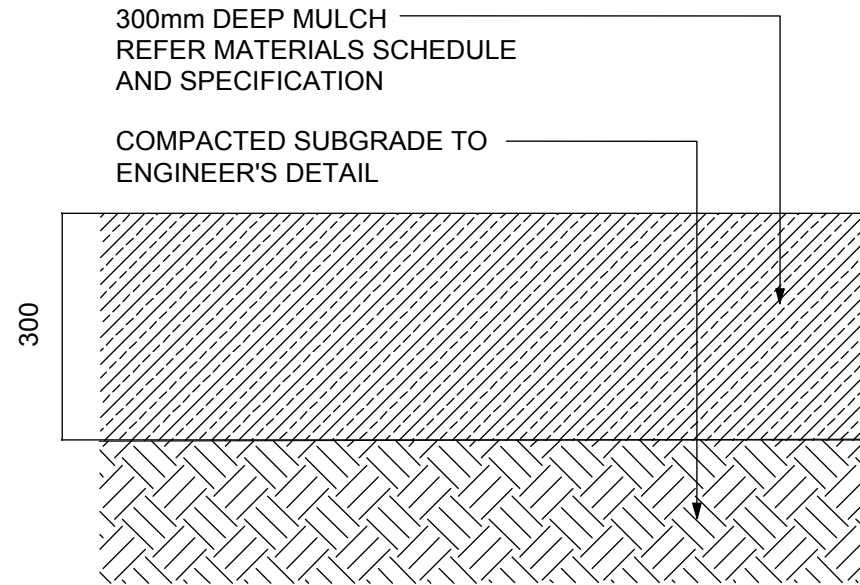

4 PAVEMENT TYPE 6 - PLAYGROUND MULCH
Scale: 1:10

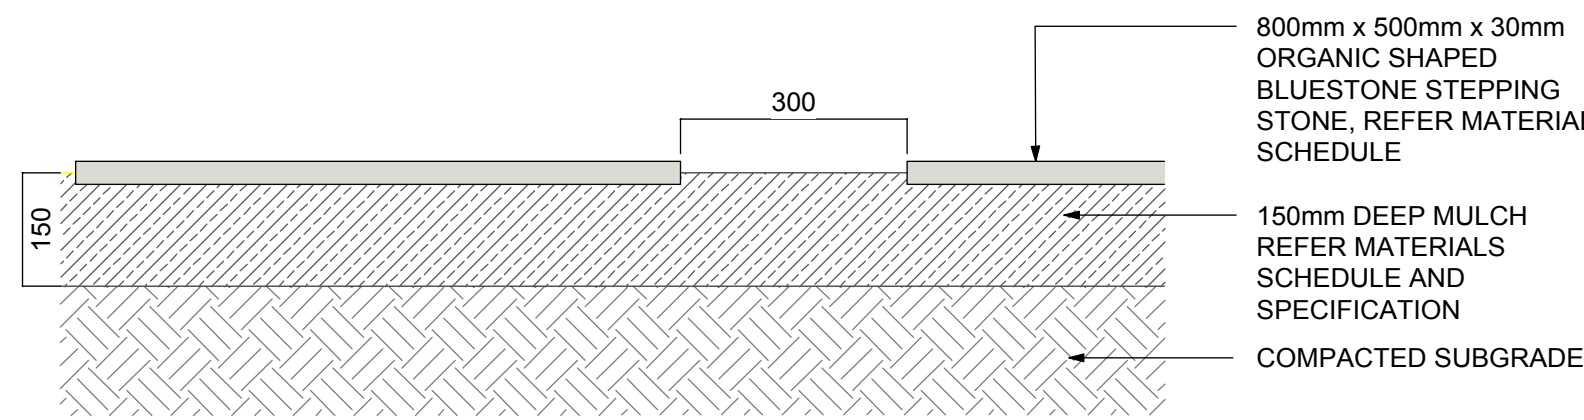


5 PAVEMENT TYPE 7 - BLUE STONE STEPPING STONE IN MULCH
Scale: 1:10

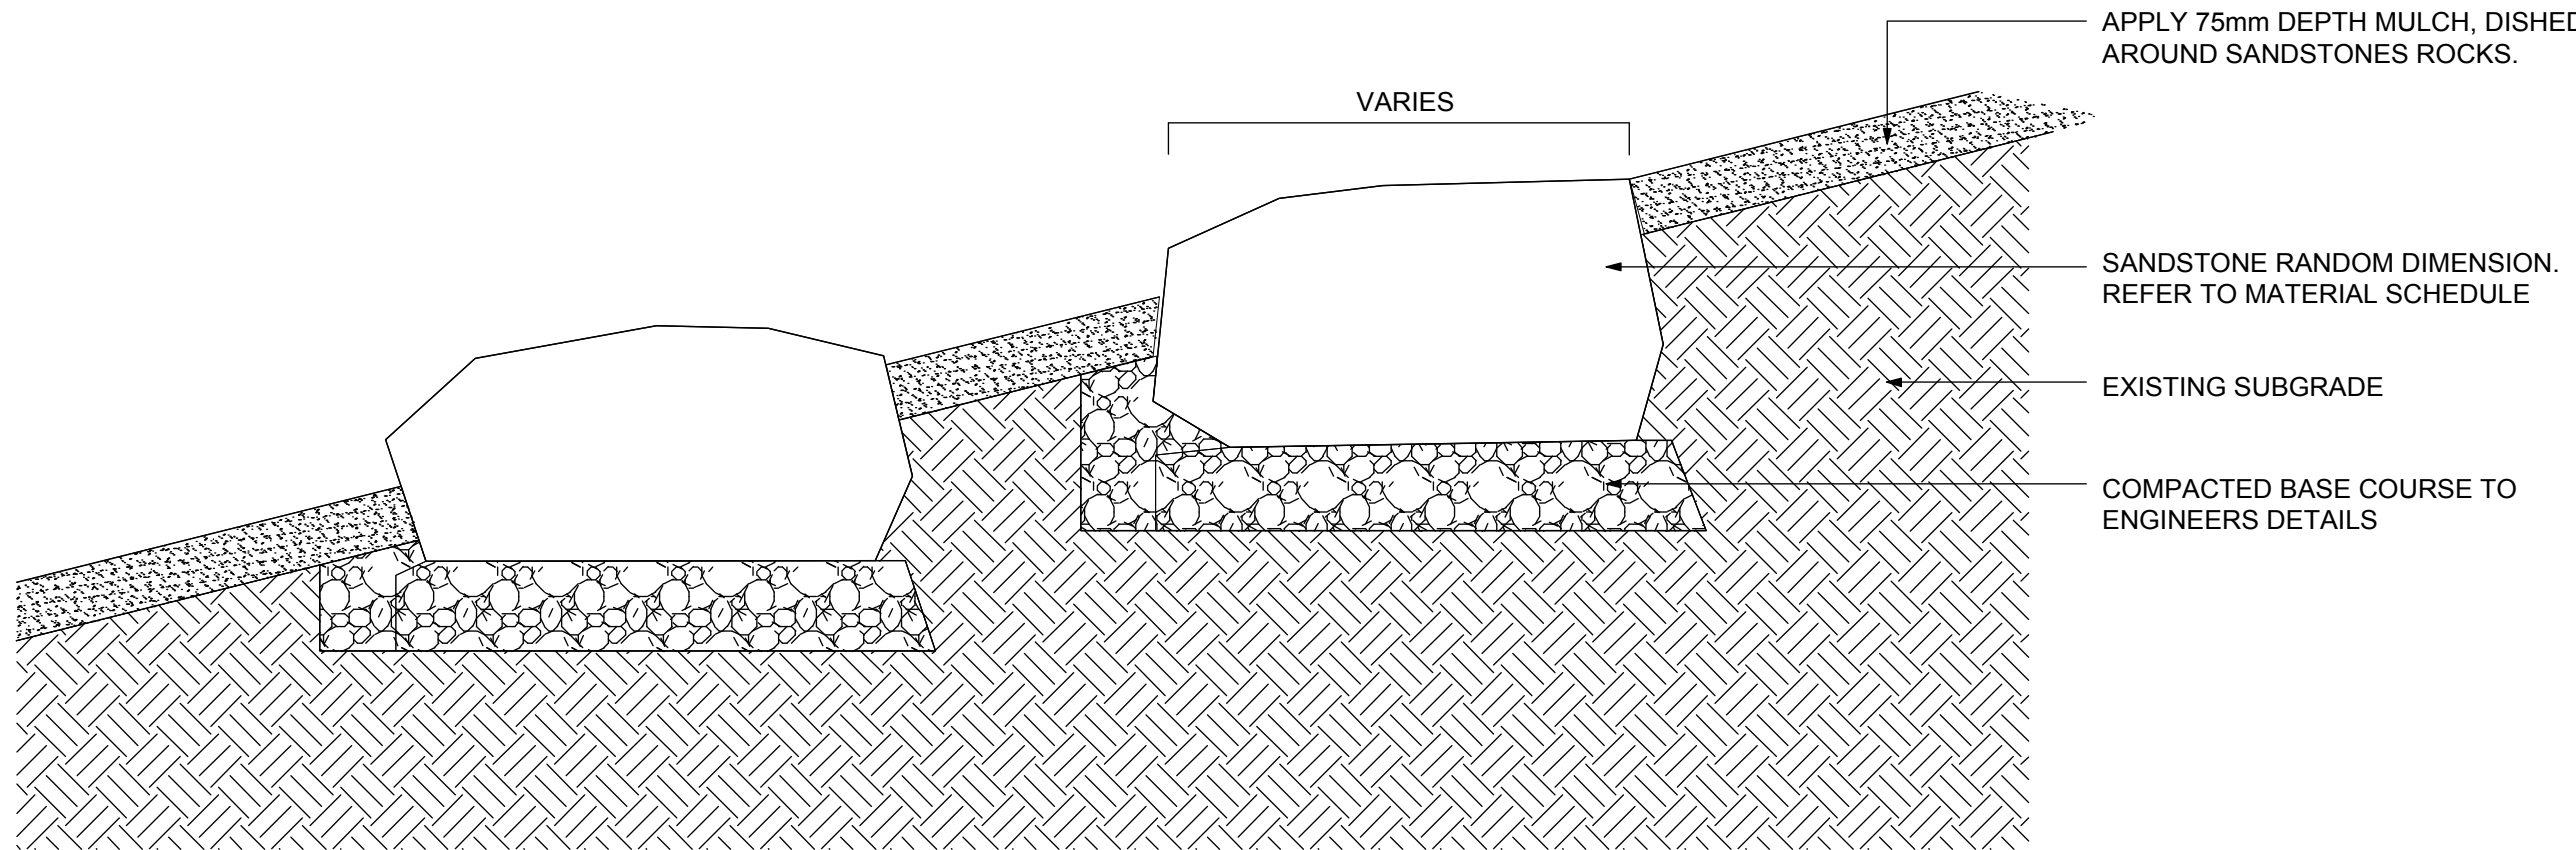


6 PAVEMENT TYPE 8 - SANDSTONE BLOCKS RANDOM DIMENSION
Scale: 1:10



7 WALL TYPE 1 - BRICK SEATING WALL - AUSTRAL BRICKS COLOURS
Scale: 1:15

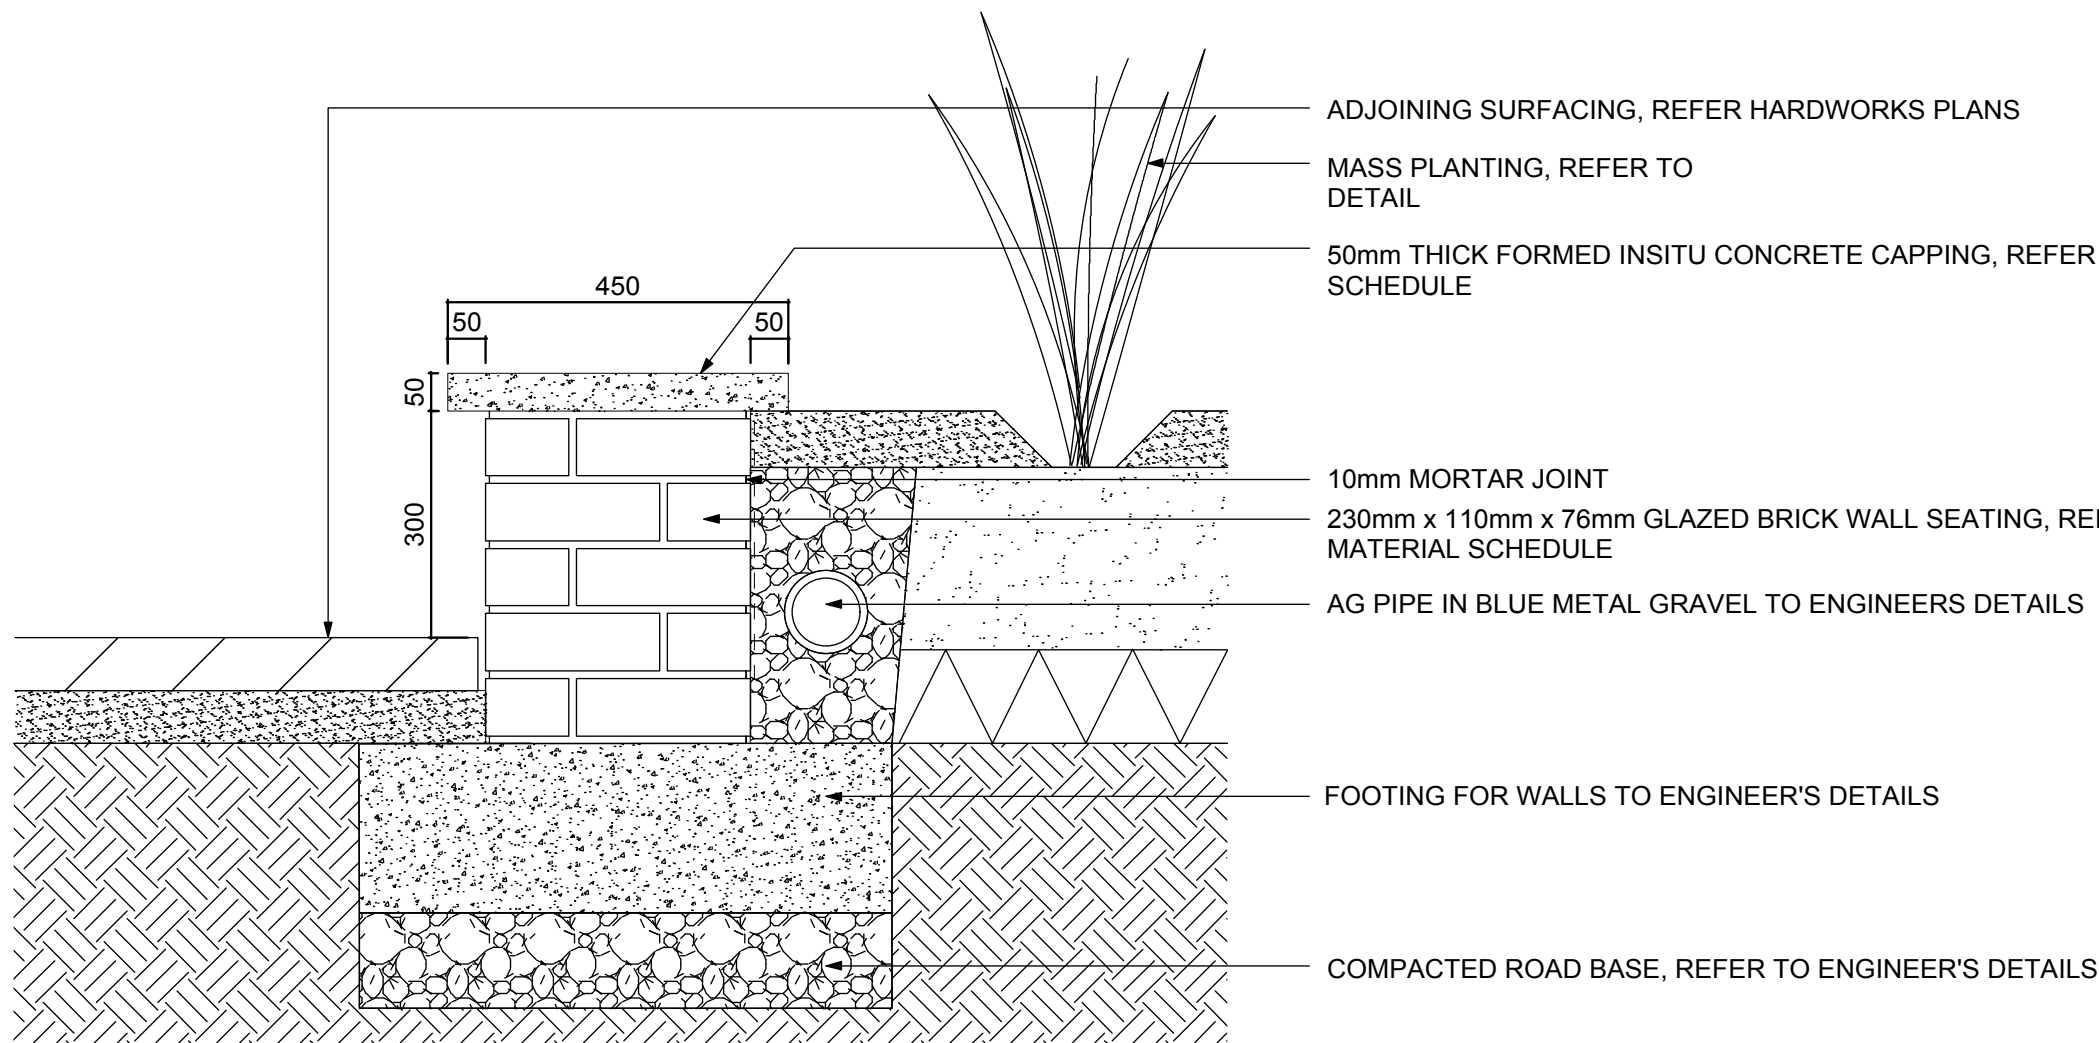

8 WALL TYPE 1 - BRICK SEATING WALL WITH RAISED PLANTER
Scale: 1:10

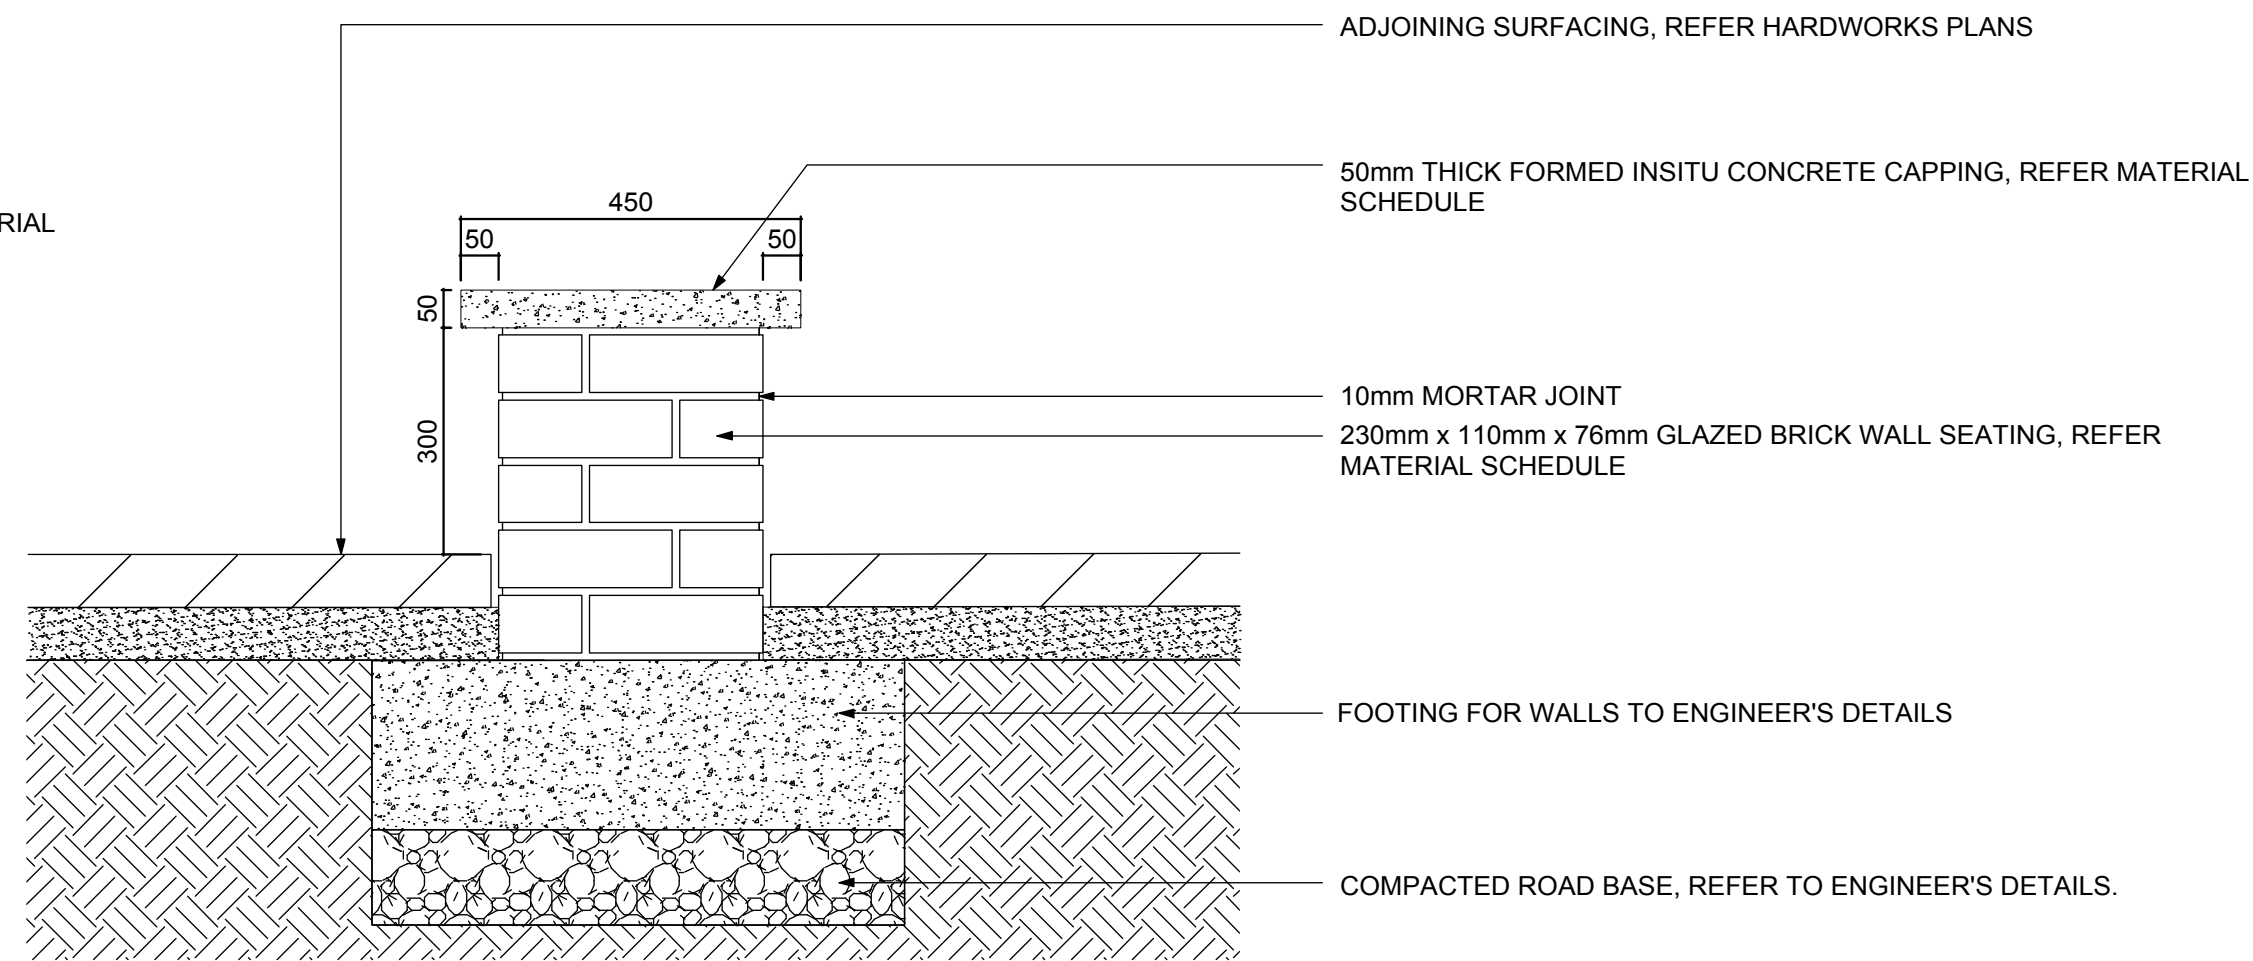

9 WALL TYPE 1 - BRICK SEATING WALL
Scale: 1:10

NOTE. ALL DETAILS TO BE REVIEWED AGAINST ENGINEER'S DETAILS

NOTE:
VERIFY ALL DIMENSIONS ON SITE BEFORE COMMENCING WORK. REPORT ALL DISCREPANCIES TO LANDSCAPE ARCHITECT PRIOR TO CONSTRUCTION. FIGURED DIMENSIONS TO BE TAKEN IN PREFERENCE TO SCALED DRAWINGS. DRAWINGS MADE TO LARGER SCALES AND THOSE SHOWING PARTICULAR PARTS OF THE WORKS SHALL TAKE PRECEDENCE OVER DRAWINGS MADE TO SMALLER SCALES AND THOSE FOR GENERAL PURPOSES. ALL WORK IS TO CONFORM TO RELEVANT AUSTRALIAN STANDARDS AND OTHER CODES AS APPLICABLE, TOGETHER WITH OTHER AUTHORITIES' REQUIREMENTS AND REGULATIONS. DESIGN DRAWINGS BY OTHER DISCIPLINES HAVE BEEN INCLUDED FOR COORDINATION ONLY. THIS DRAWING AND DESIGN IS SUBJECT TO COPYRIGHT AND MAY NOT BE REPRODUCED WITHOUT PRIOR WRITTEN CONSENT. IF IN DOUBT, ASK.

NOT FOR
CONSTRUCTION

ISSUE	DESCRIPTION	BY	APPD	DATE
A	DRAFT TENDER 50%	IB		28/7/17

NORTH / SCALE
Scale NA

PROJECT TEAM
TDK ARCHITECTS

WOOLACOTTS CONSULTING
ENGINEERS

LANDSCAPE ARCHITECT

context

Context Landscape Design Pty Ltd
Level 2, 52-58 William Street, East Sydney NSW 2011
PO Box A866 Sydney South NSW 1235
T. 61 2 8244 8900 F. 61 2 8244 8988
E. context@context.net.au W. www.context.net.au
ABN: 14 074 411 268





CLIENT NAME
DEPARTMENT OF EDUCATION

PROJECT
CURL CURL NORTH PUBLIC SCHOOL

PLAYFAIR ROAD NORTH CURL CURL, SYDNEY NSW
2099



DRAWING TITLE
HARDWORKS DETAILS 01 OF 02

CREATED	DATE	CHECKED	PROJECT STAGE	SHEET SIZE
IB	27.07.17	BA	CC	A1
PROJECT NUMBER	DRAWING NUMBER	ISSUE		
16573	L-7001	A		

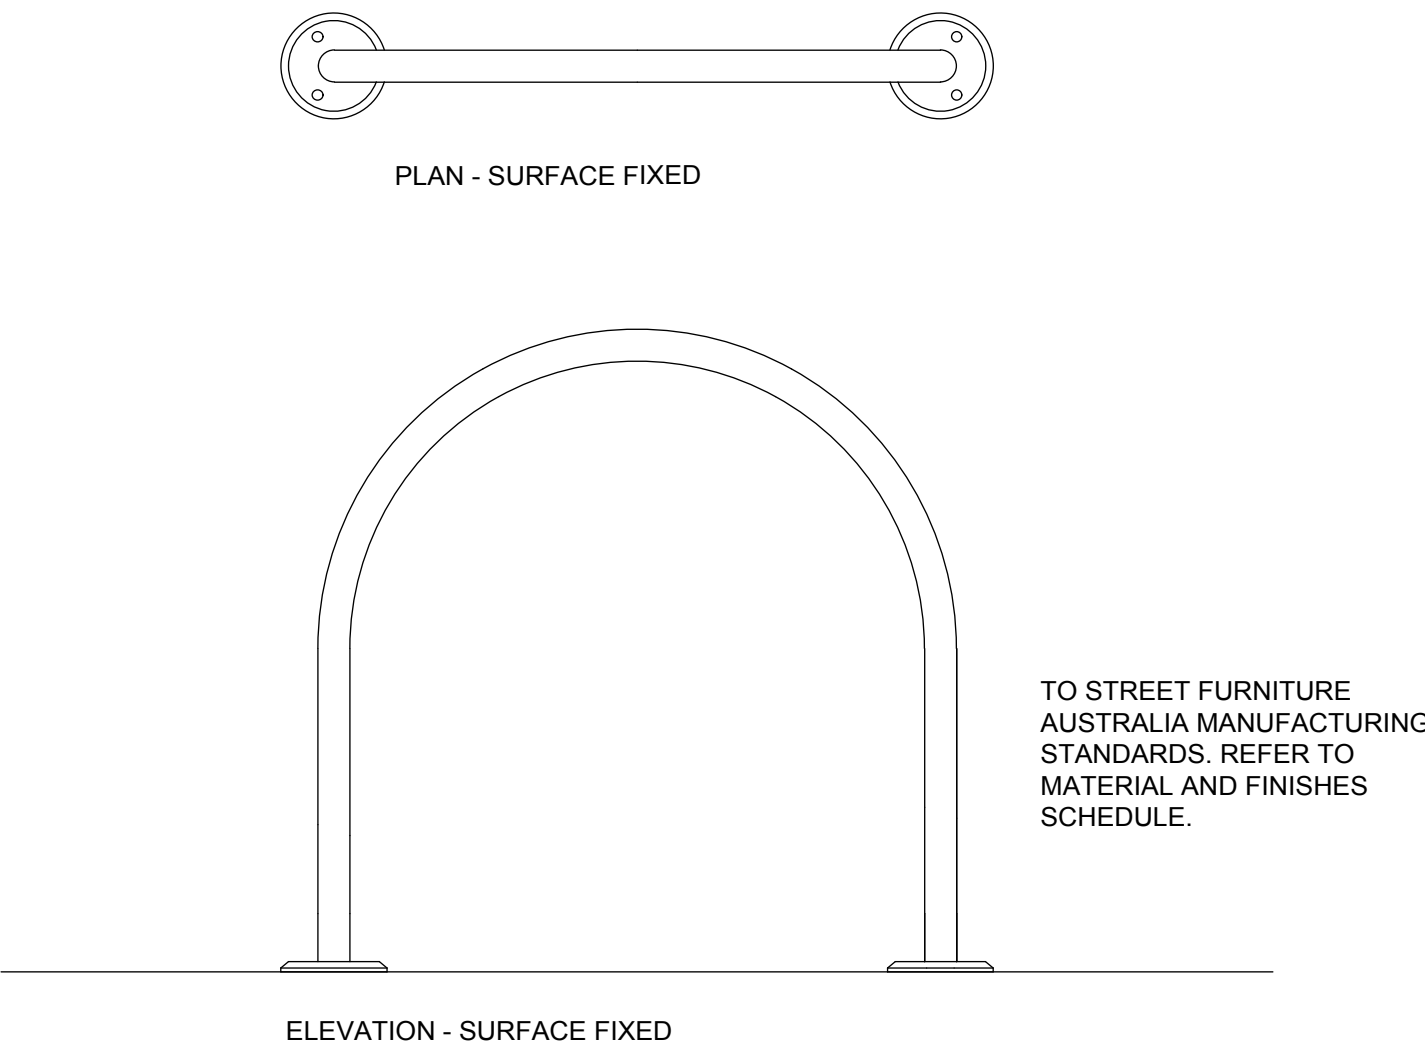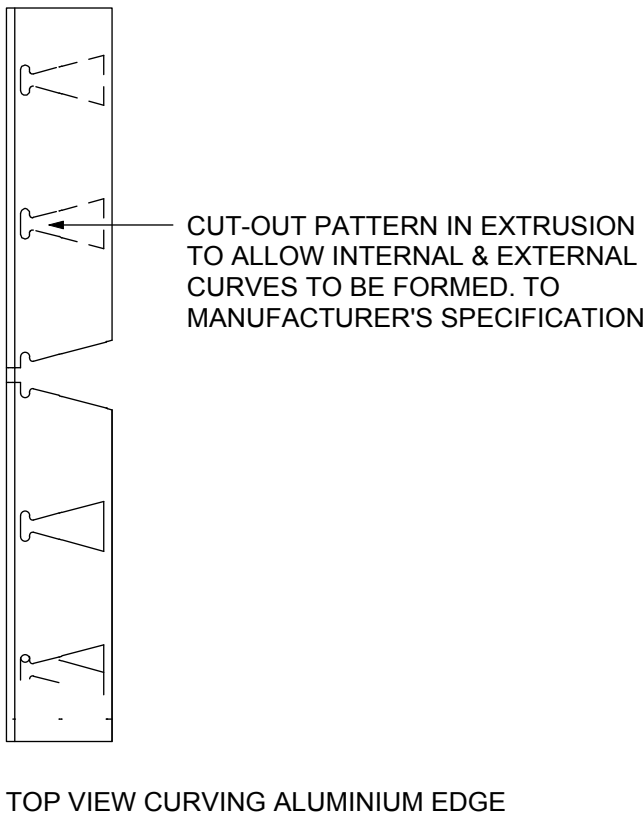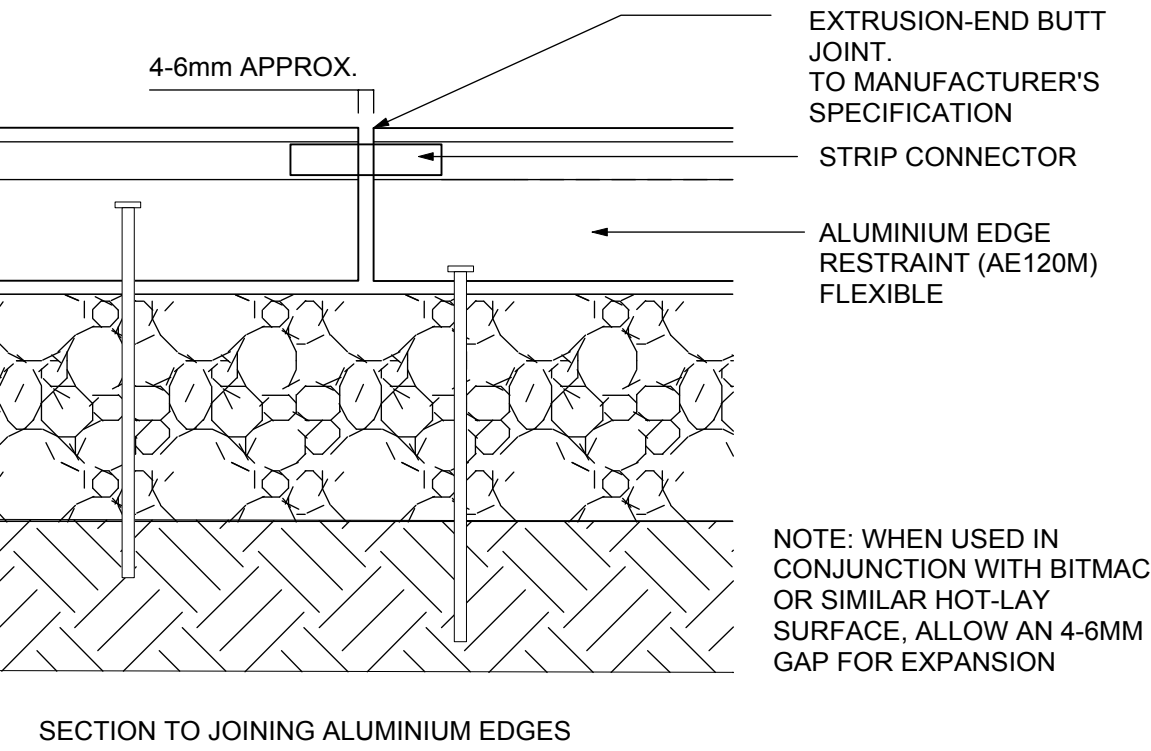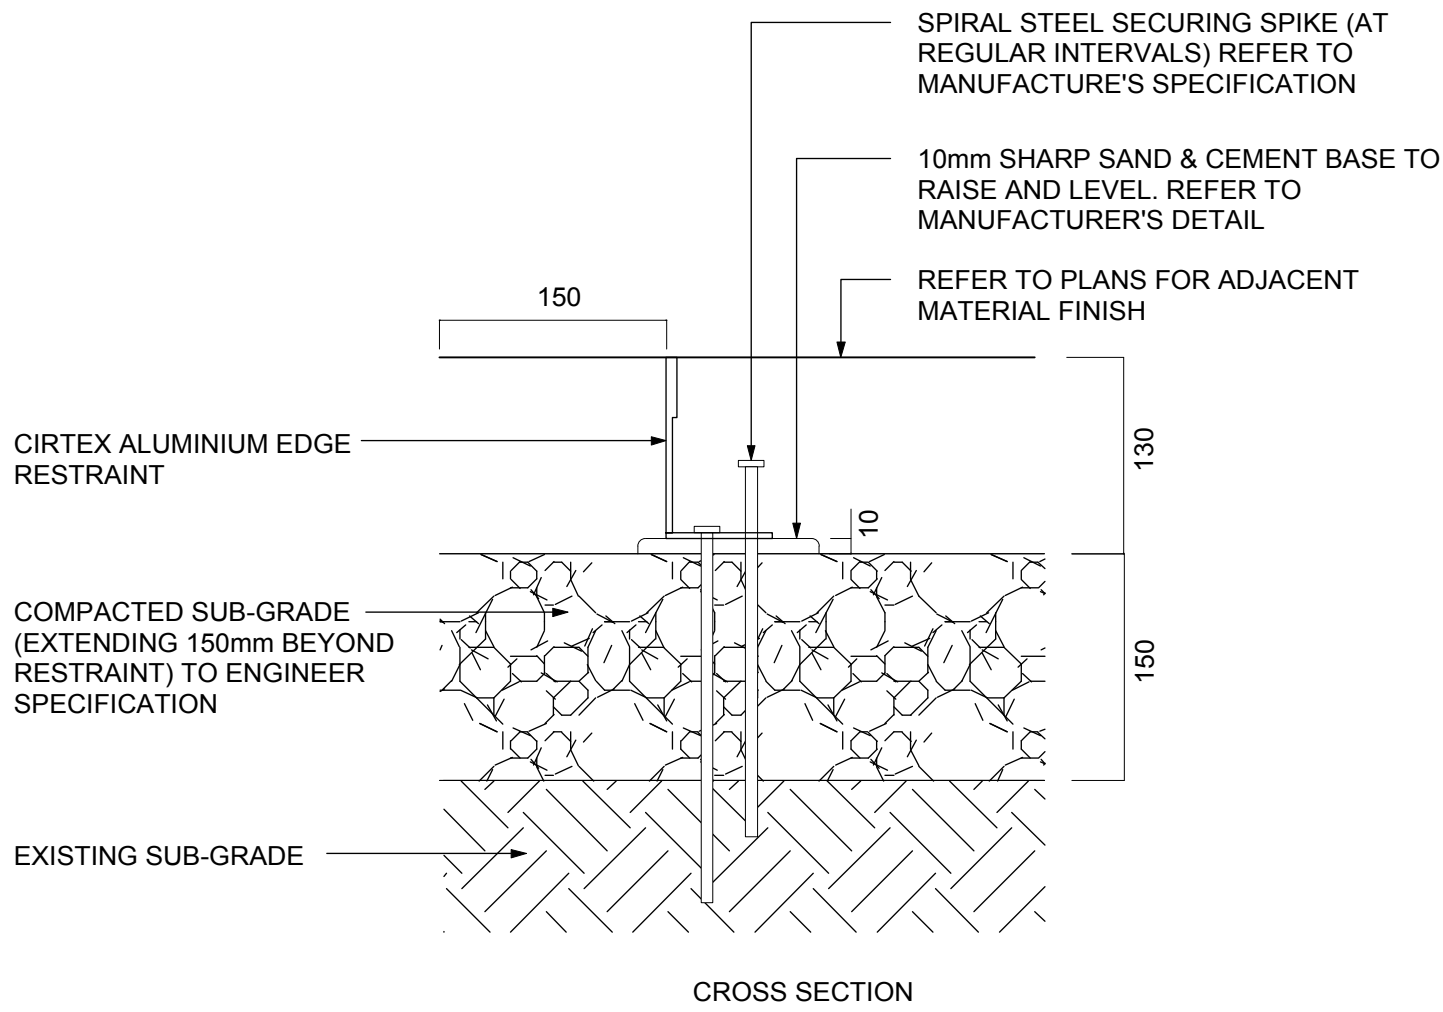

1 **EDGE TYPE 1 - ALUMINIUM EDGE**
Scale: 1:5

2 **BIKE RACKS - SEMI HOOPS**
Scale: 1:10

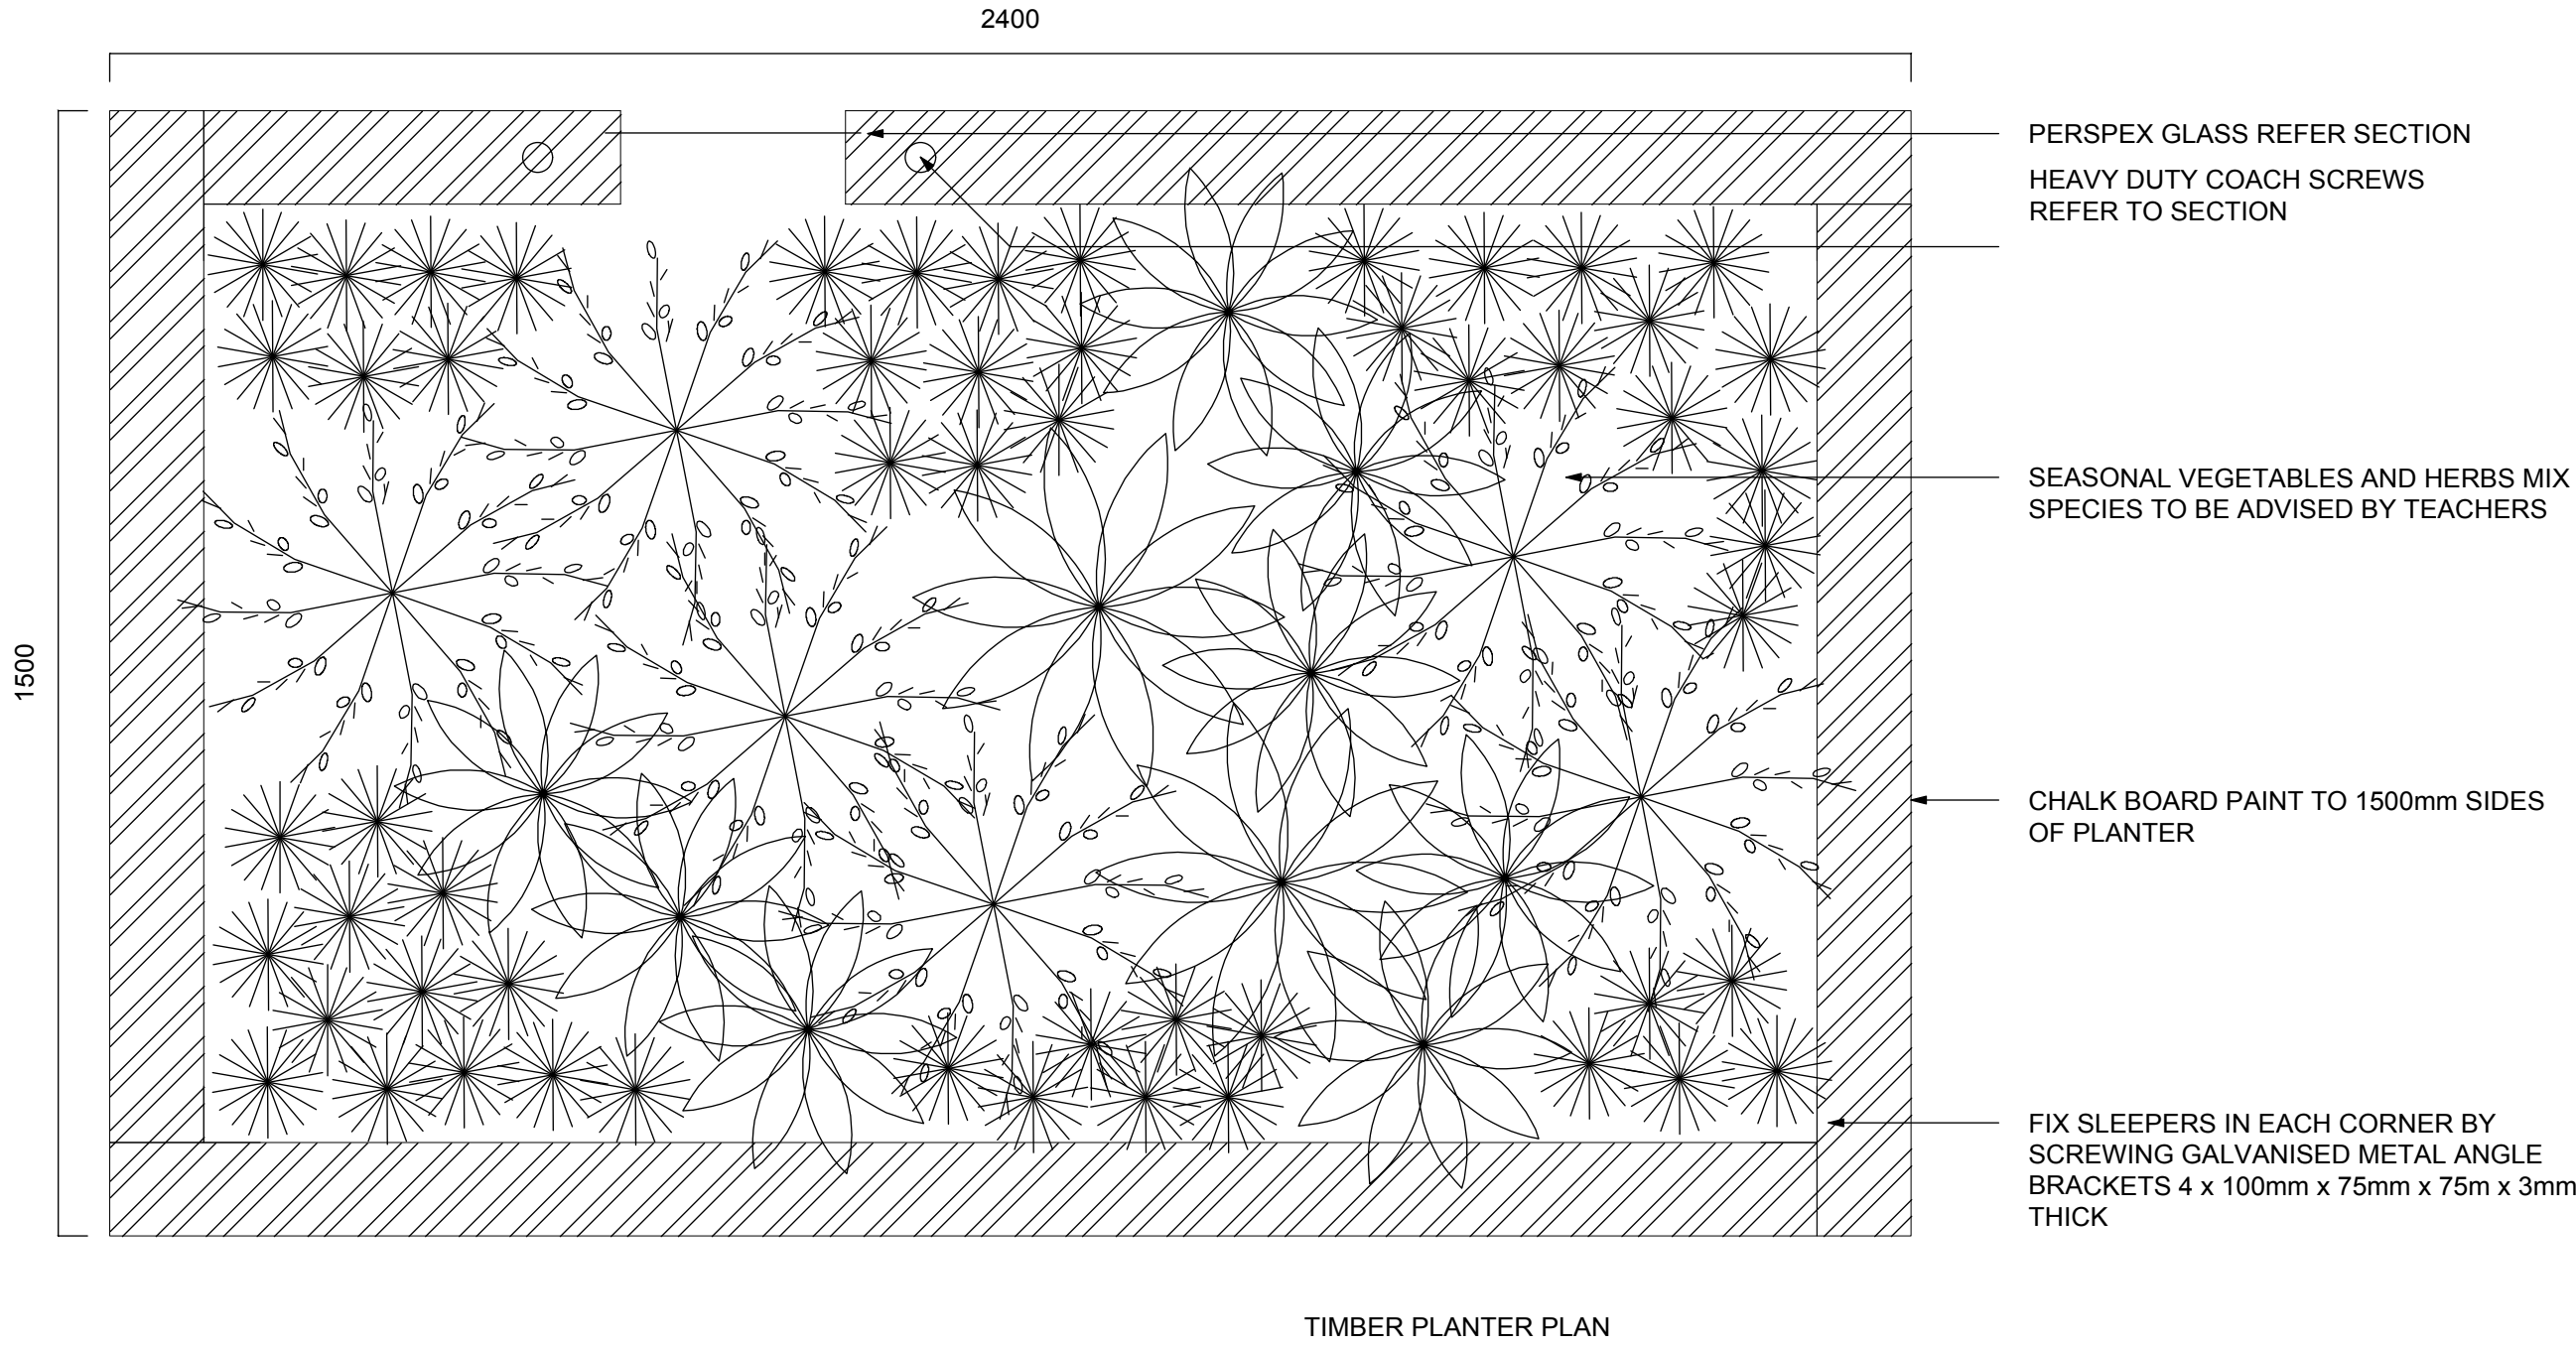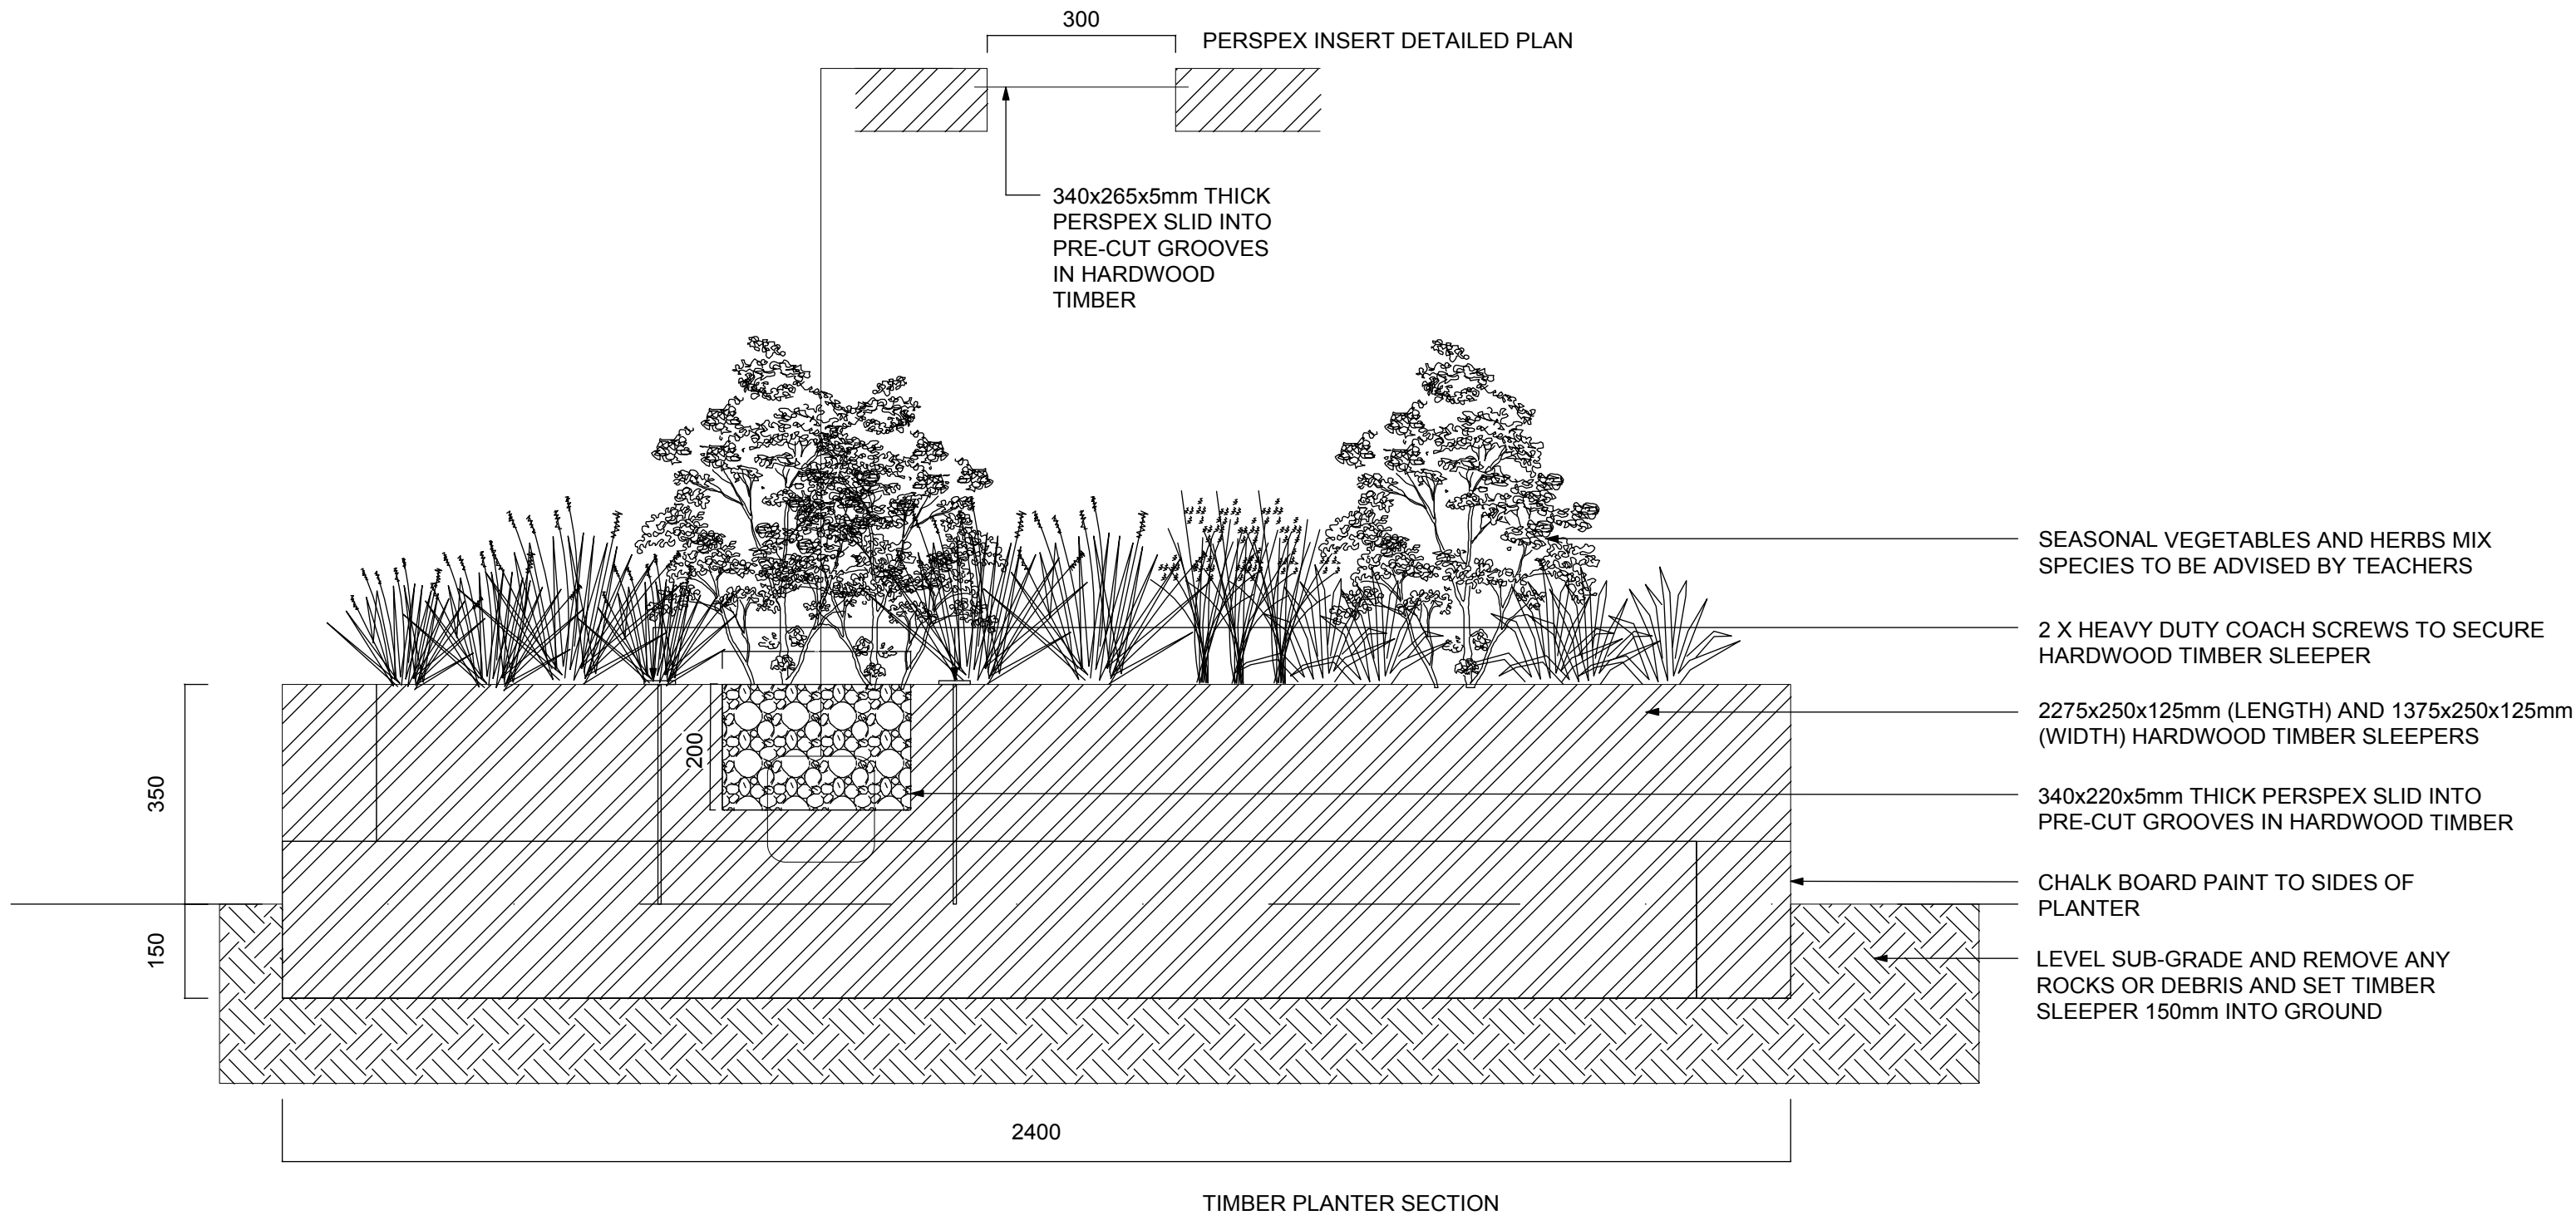

3 **TIMBER RAISED PLANTERS**
Scale: 1:10

NOTE. ALL DETAILS TO BE REVIEWED AGAINST ENGINEER'S DETAILS

NOTE: VERIFY ALL DIMENSIONS ON SITE BEFORE COMMENCING WORK. REPORT ALL DISCREPANCIES TO LANDSCAPE ARCHITECT PRIOR TO CONSTRUCTION. FIGURED DIMENSIONS TO BE TAKEN IN PREFERENCE TO SCALED DRAWINGS. DRAWINGS MADE TO LARGER SCALES AND THOSE SHOWING PARTICULAR PARTS OF THE WORKS SHALL TAKE PRECEDENCE OVER DRAWINGS MADE TO SMALLER SCALE AND THOSE FOR GENERAL PURPOSES. ALL WORK IS TO CONFORM TO RELEVANT AUSTRALIAN STANDARDS AND OTHER CODES AS APPLICABLE TOGETHER WITH OTHER AUTHORITIES REQUIREMENTS AND REGULATIONS. DESIGN DRAWINGS BY OTHER DISCIPLINES HAVE BEEN INCLUDED FOR COORDINATION ONLY. THIS DRAWING AND DESIGN IS SUBJECT TO COPYRIGHT AND MAY NOT BE REPRODUCED WITHOUT PRIOR WRITTEN CONSENT. IF IN DOUBT, ASK.

NOT FOR CONSTRUCTION

ISSUE	DESCRIPTION	BY	APPD	DATE
A	DRAFT TENDER 50%	IB		28/7/17


NORTH / SCALE
Scale NA

PROJECT TEAM
TDK ARCHITECTS
WOOLACOTTS CONSULTING ENGINEERS


LANDSCAPE ARCHITECT
context
Context Landscape Design Pty Ltd Level 2, 52-58 William Street, East Sydney NSW 2011 PO Box 4866 Sydney South NSW 1235 T. 61 2 8244 8900 F. 61 2 8244 8988 E. context@context.net.au W. www.context.net.au ABN: 14 074 411 268

CLIENT NAME
DEPARTMENT OF EDUCATION
PROJECT
CURL CURL NORTH PUBLIC SCHOOL
PLAYFAIR ROAD NORTH CURL CURL, SYDNEY NSW 2099


DRAWING TITLE				
HARDWORKS DETAILS 02 OF 02				
CREATED	DATE	CHECKED	PROJECT STAGE	SHEET SIZE
IB	27.07.17	BA	CC	A1
PROJECT NUMBER		DRAWING NUMBER		ISSUE
16573		L-7002		A

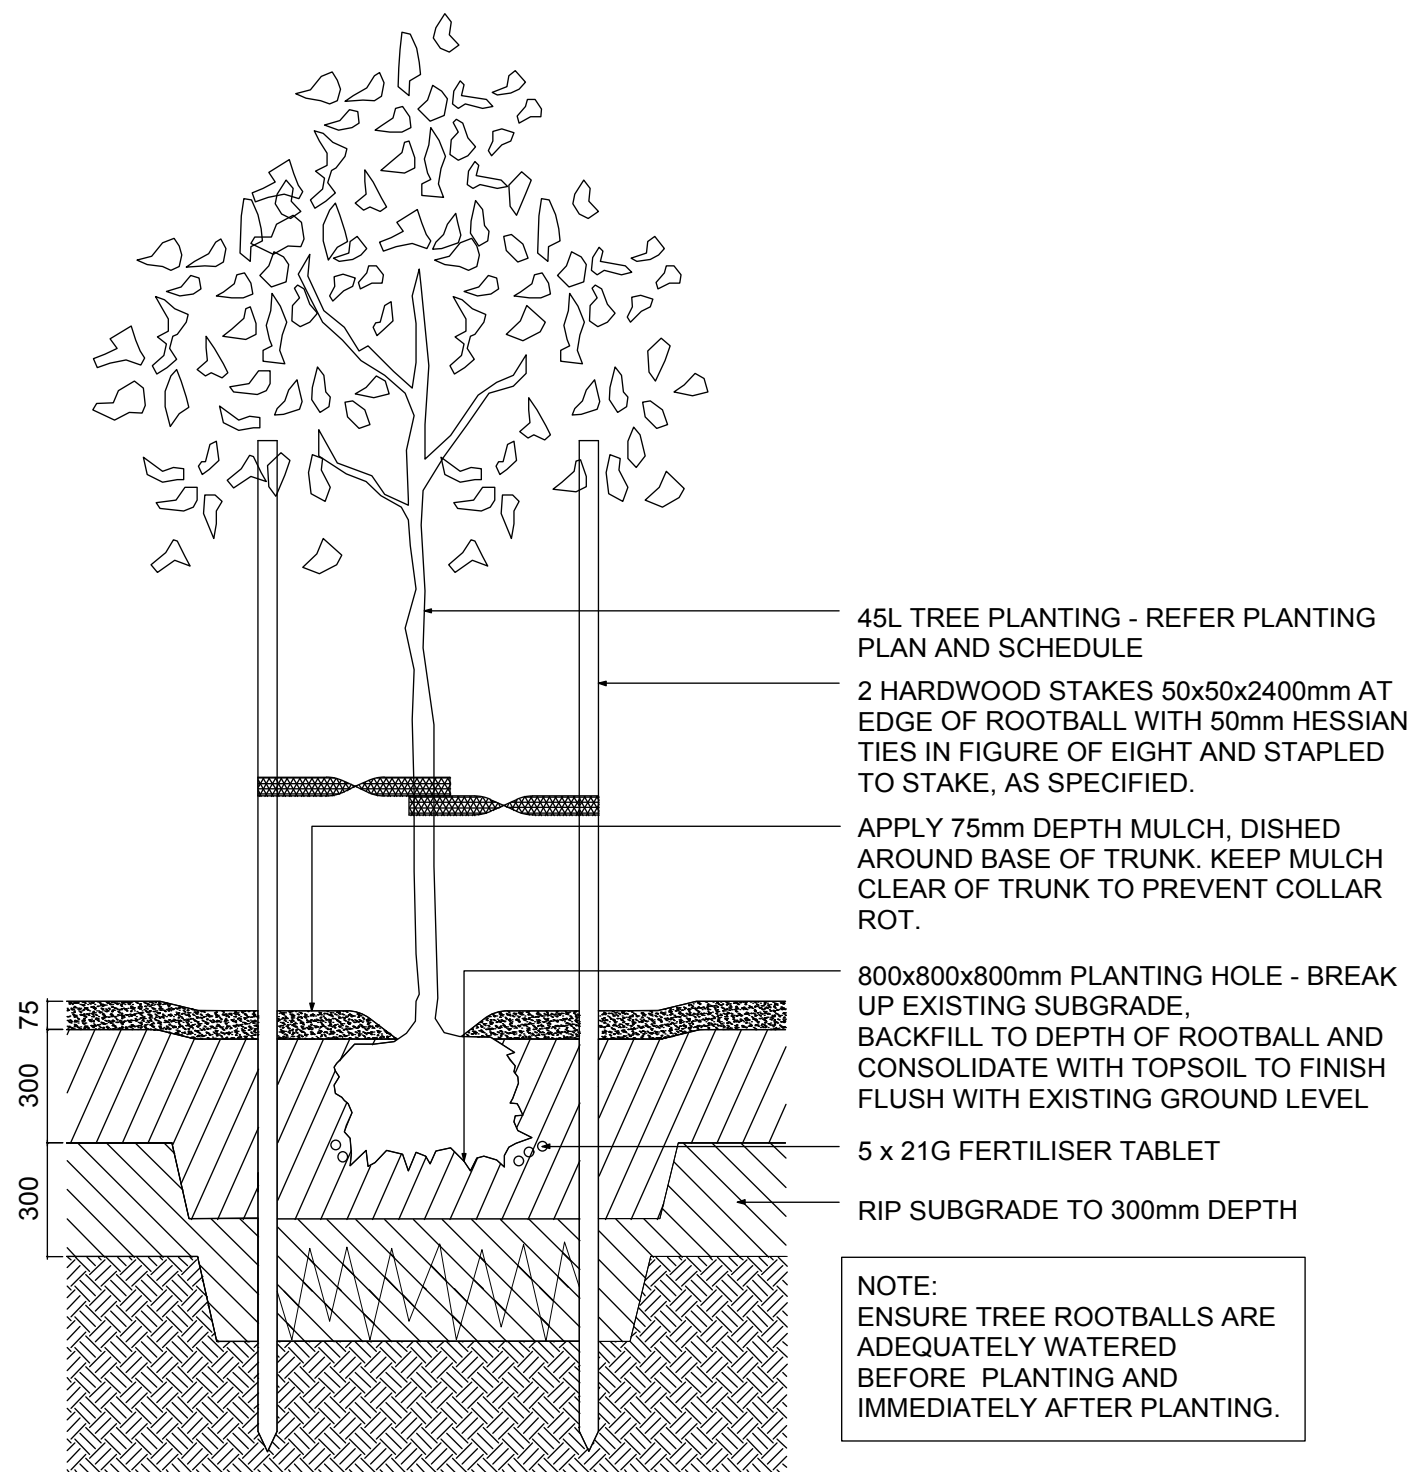


1 TREE PLANTING (45L)
Scale: 1:20

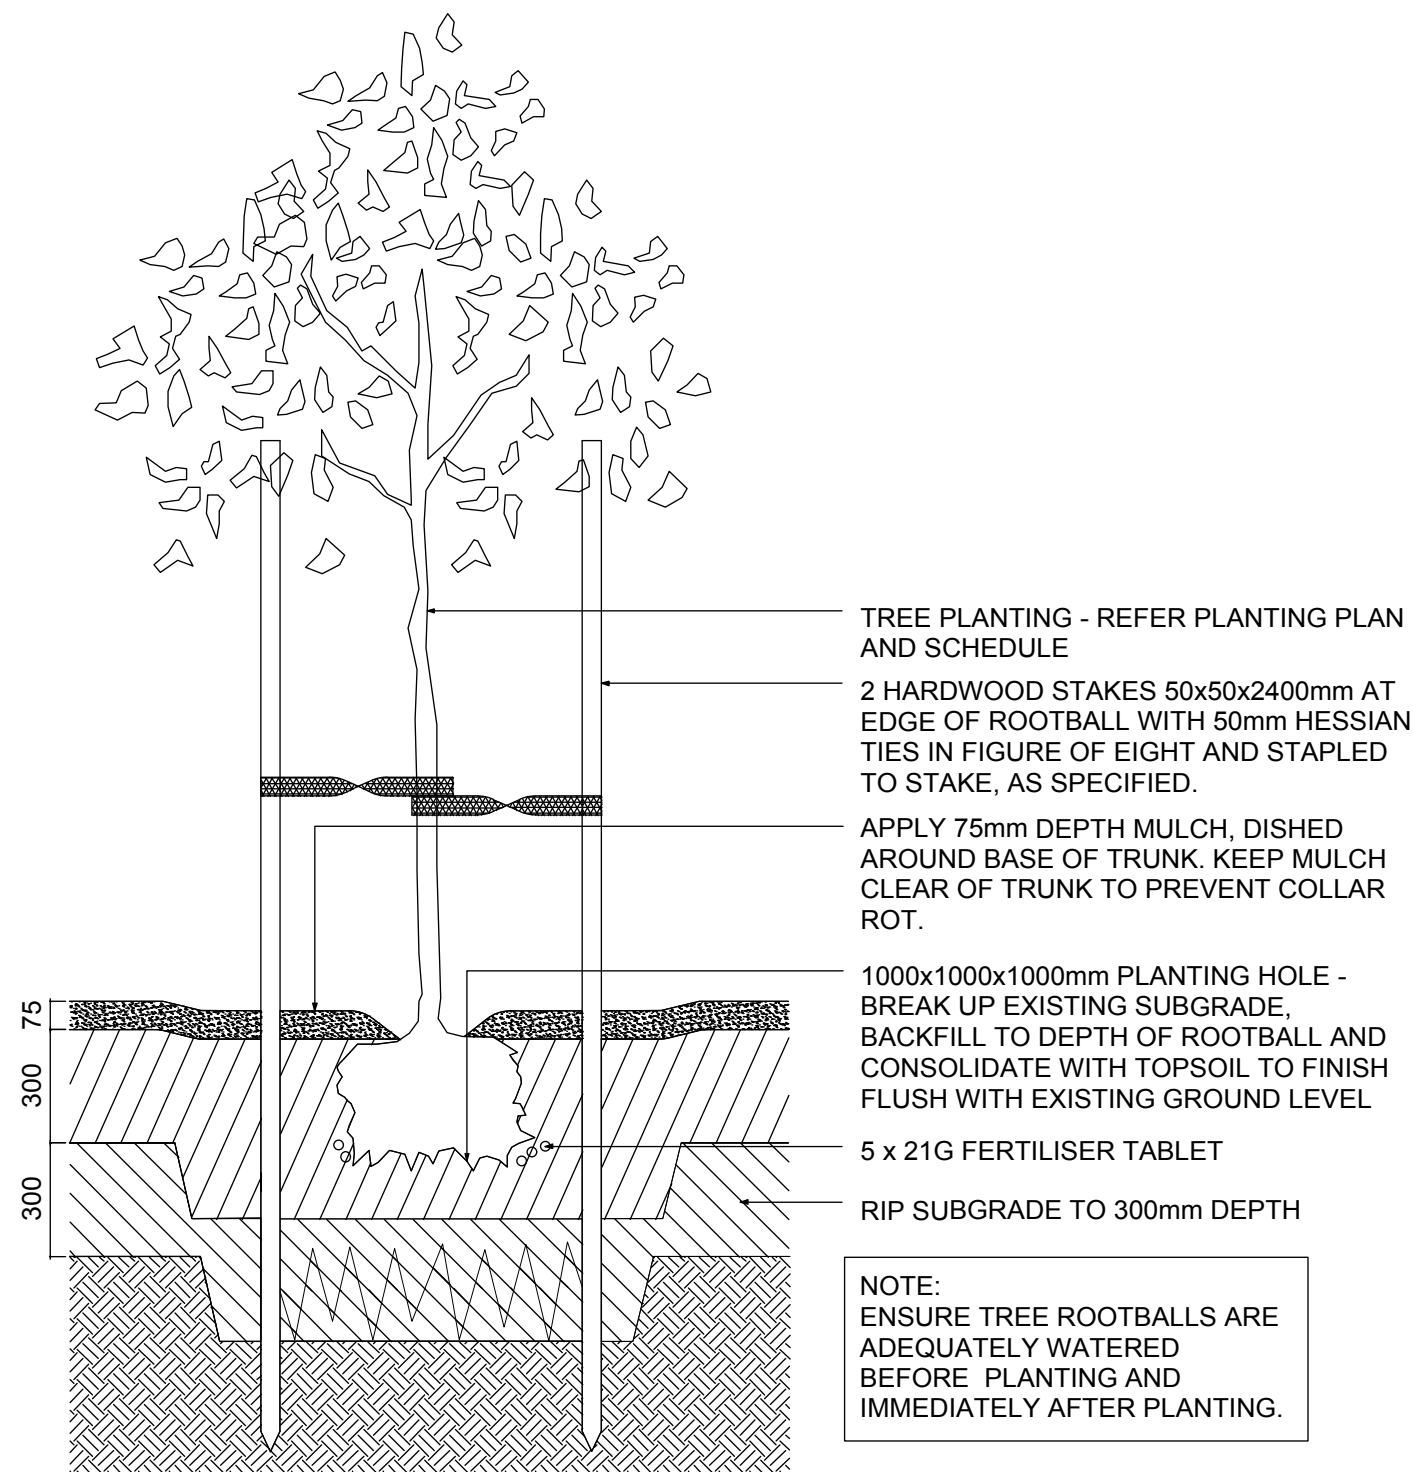


2 TREE PLANTING (>100L)
Scale: 1:20

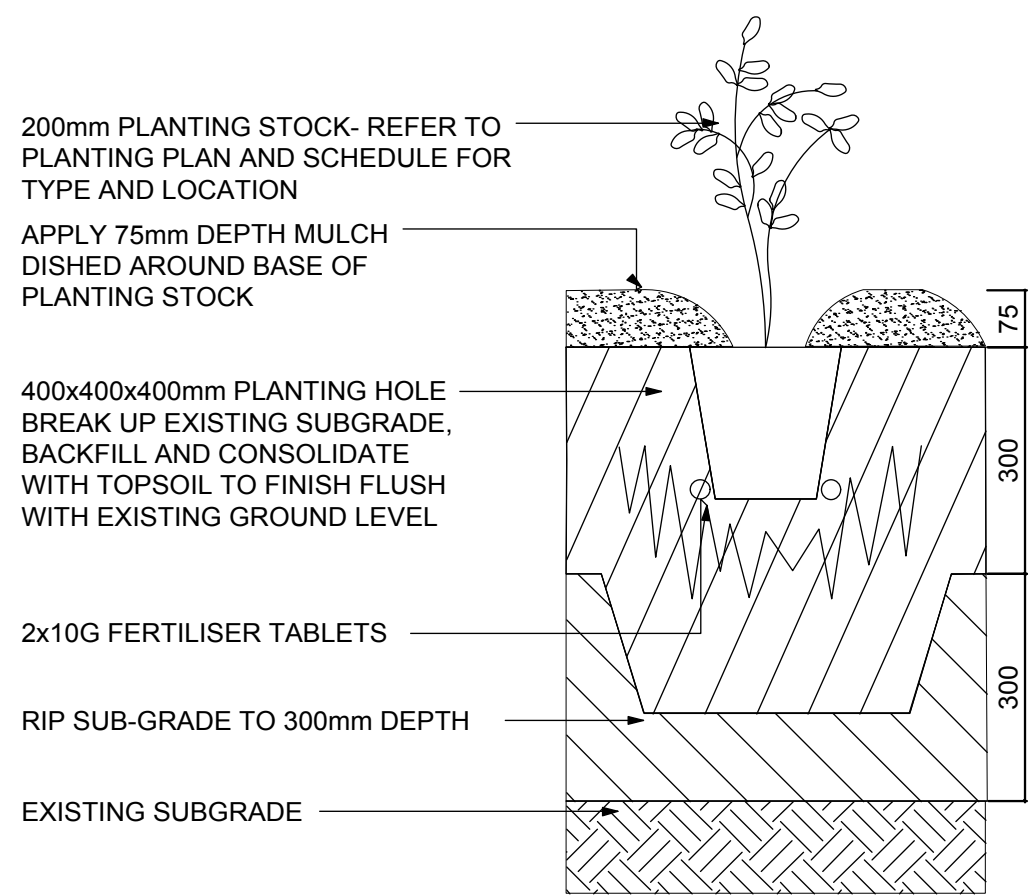

3 TYPICAL PLANTING DETAIL (200mm)
Scale: 1:10

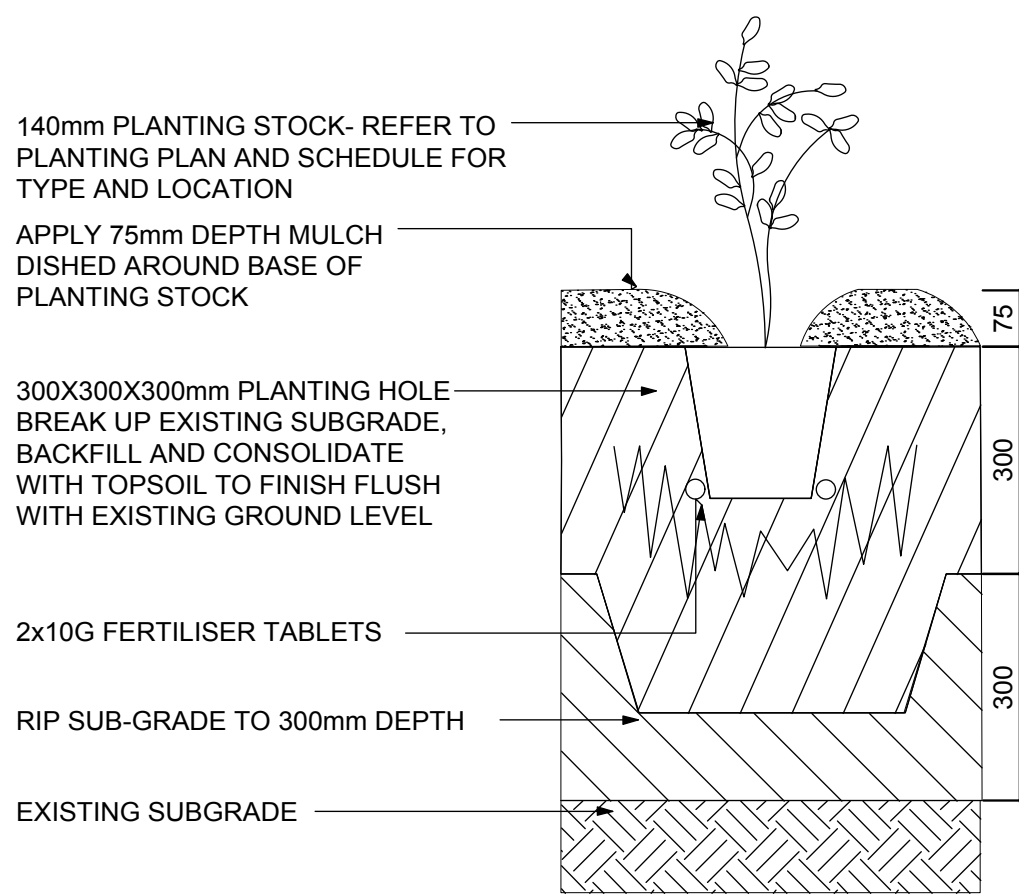

4 GROUNDCOVER DETAIL (140mm)
Scale: 1:10

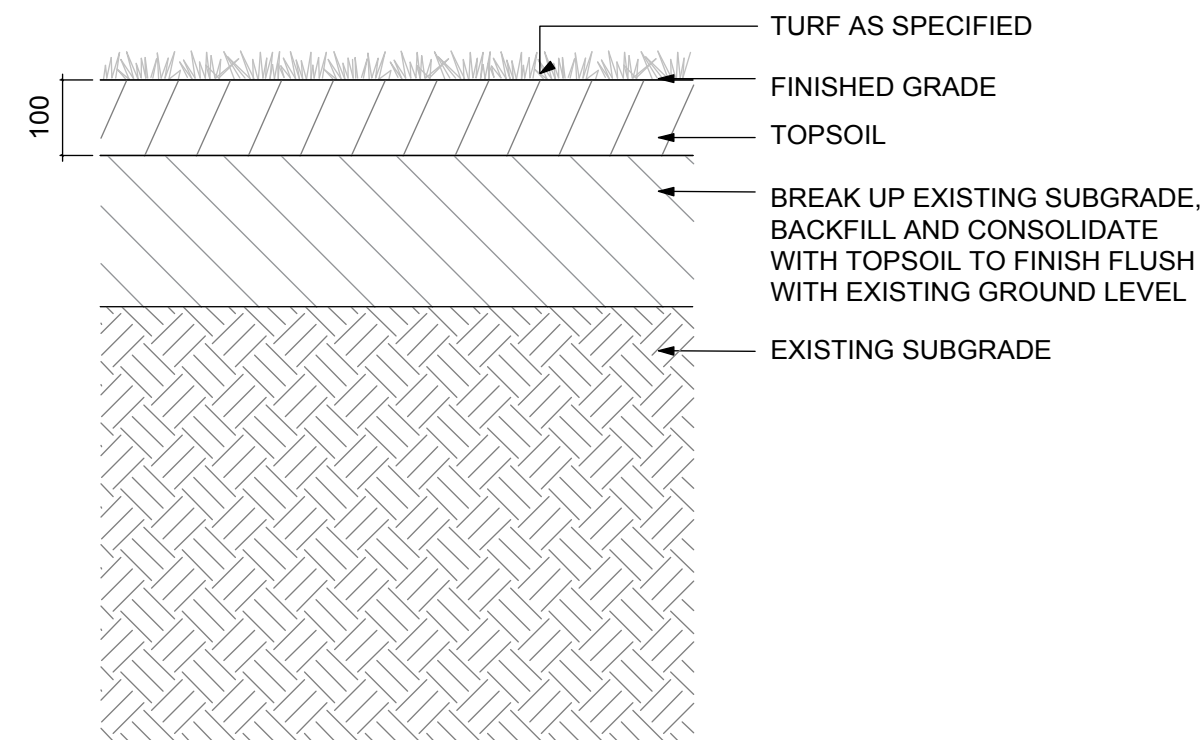

5 TURF DETAIL
Scale: 1:10

NOTE. ALL DETAILS TO BE REVIEWED AGAINST ENGINEER'S DETAILS

NOTE: VERIFY ALL DIMENSIONS ON SITE BEFORE COMMENCING WORK. REPORT ALL DISCREPANCIES TO LANDSCAPE ARCHITECT PRIOR TO CONSTRUCTION. FIGURED DIMENSIONS TO BE TAKEN IN PREFERENCE TO SCALED DRAWINGS. DRAWINGS MADE TO LARGER SCALES AND THOSE SHOWING PARTICULAR PARTS OF THE WORKS SHALL TAKE PRECEDENCE OVER DRAWINGS MADE TO SMALLER SCALE AND THOSE FOR GENERAL PURPOSES. ALL WORK IS TO CONFORM TO RELEVANT AUSTRALIAN STANDARDS AND OTHER CODES AS APPLICABLE TOGETHER WITH OTHER AUTHORITIES REQUIREMENTS AND REGULATIONS. DESIGN DRAWINGS BY OTHER DISCIPLINES HAVE BEEN INCLUDED FOR COORDINATION ONLY. THIS DRAWING AND DESIGN IS SUBJECT TO COPYRIGHT AND MAY NOT BE REPRODUCED WITHOUT PRIOR WRITTEN CONSENT. IF IN DOUBT, ASK.

NOT FOR CONSTRUCTION

ISSUE	DESCRIPTION	BY	APPD	DATE
A	DRAFT TENDER 50%	IB		28/7/17

NORTH / SCALE
Scale NA

PROJECT TEAM
TDK ARCHITECTS
WOOLACOTTS CONSULTING ENGINEERS

LANDSCAPE ARCHITECT
context
Context Landscape Design Pty Ltd Level 2, 52-58 William Street, East Sydney NSW 2011 PO Box A866 Sydney South NSW 1235 T. 61 2 8244 8900 F. 61 2 8244 8988 E. context@context.net.au W. www.context.net.au ABN: 14 074 411 268

CLIENT NAME
DEPARTMENT OF EDUCATION
PROJECT
CURL CURL NORTH PUBLIC SCHOOL
PLAYFAIR ROAD NORTH CURL CURL, SYDNEY NSW 2099

DRAWING TITLE

SOFTWARES DETAILS 01 OF 01

CREATED	DATE	CHECKED	PROJECT STAGE	SHEET SIZE
IB	27.07.17	BA	CC	A1
PROJECT NUMBER			DRAWING NUMBER	ISSUE
16573			L-8001	A