


LEGEND	
	SITE BOUNDARY
	PROPOSED TREES
	EXISTING TREES
	TREES TO BE REMOVED
	OVERLAND FLOW PATH
	PAVEMENT TYPE 1
	PAVEMENT TYPE 2
	PAVEMENT TYPE 3
	SYNTHETIC TURF
	ACRYLIC PAINT TO HARDCOURT
	PLAY MULCH
	TURF
	MASS PLANTING
	CONCRETE SEATING WALL
	BRICK SEATING WALL
	BUSH PLAY EQUIPMENT
	UNDERGROUND SWALE
	CUSTOM FURNITURE
	OVERHEAD ROOFLINE
	BIKE RACKS
	PROPOSED FENCING

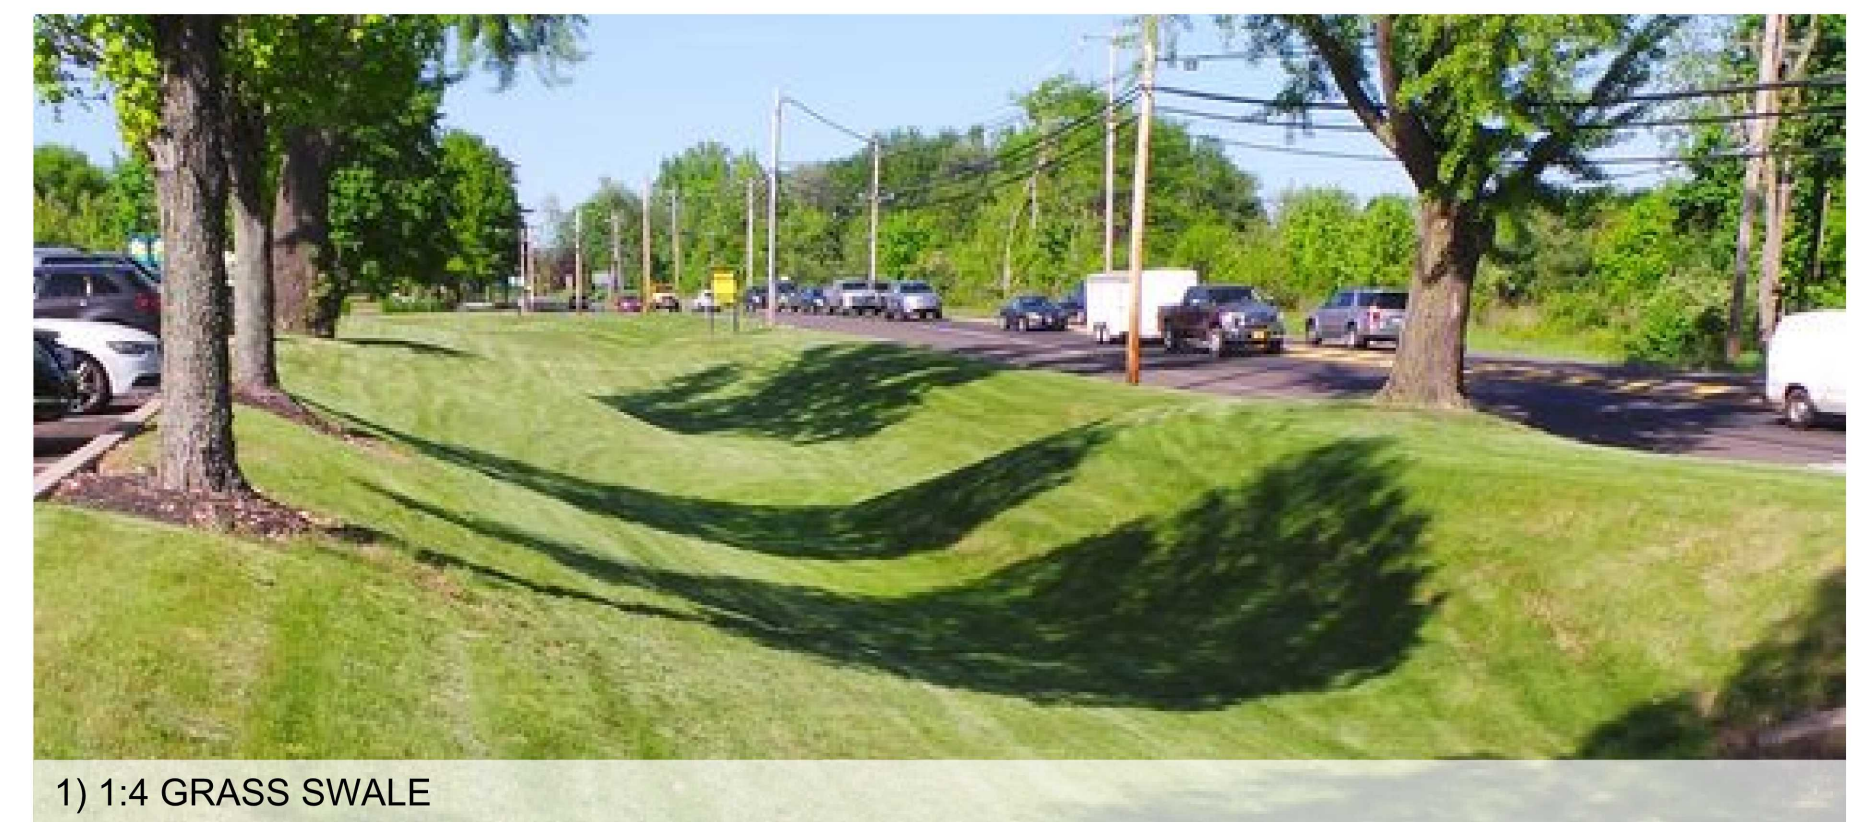

1) 1:4 GRASS SWALE




2) ROCK / BOULDER DRAINAGE SWALE UNDER BUILDING

1:4 GRASS SWALE ALONG
THE EASTERN BOUNDARY

CULVERT INTEGRATED INTO
PAVEMENT TO CONTINUE
FLOW ALONG DRAINAGE
SWALE

OVERLAND FLOW ACROSS
SITE TO CONTINUE UNDER
ELEVATE BUILDING SLAB
AND RETAINED IN THE
LOWEST POINT ON THE
SITE, THE CARPARK

NOT FOR CONSTRUCTION

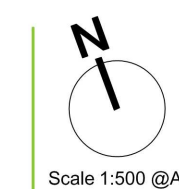

ISSUE	DESCRIPTION	DATE	CREATED	DATE	CHECKED	PROJECT STAGE	SHEET SIZE
A	DRAFT DA	26/4/17	BA	18/03/17	HD	DA	A1
B	DRAFT DA	18/5/17					
C	DA PACKAGE	26/6/17					
		PROJECT NUMBER	DRAWING NUMBER		ISSUE		
		16573	L103		C		