


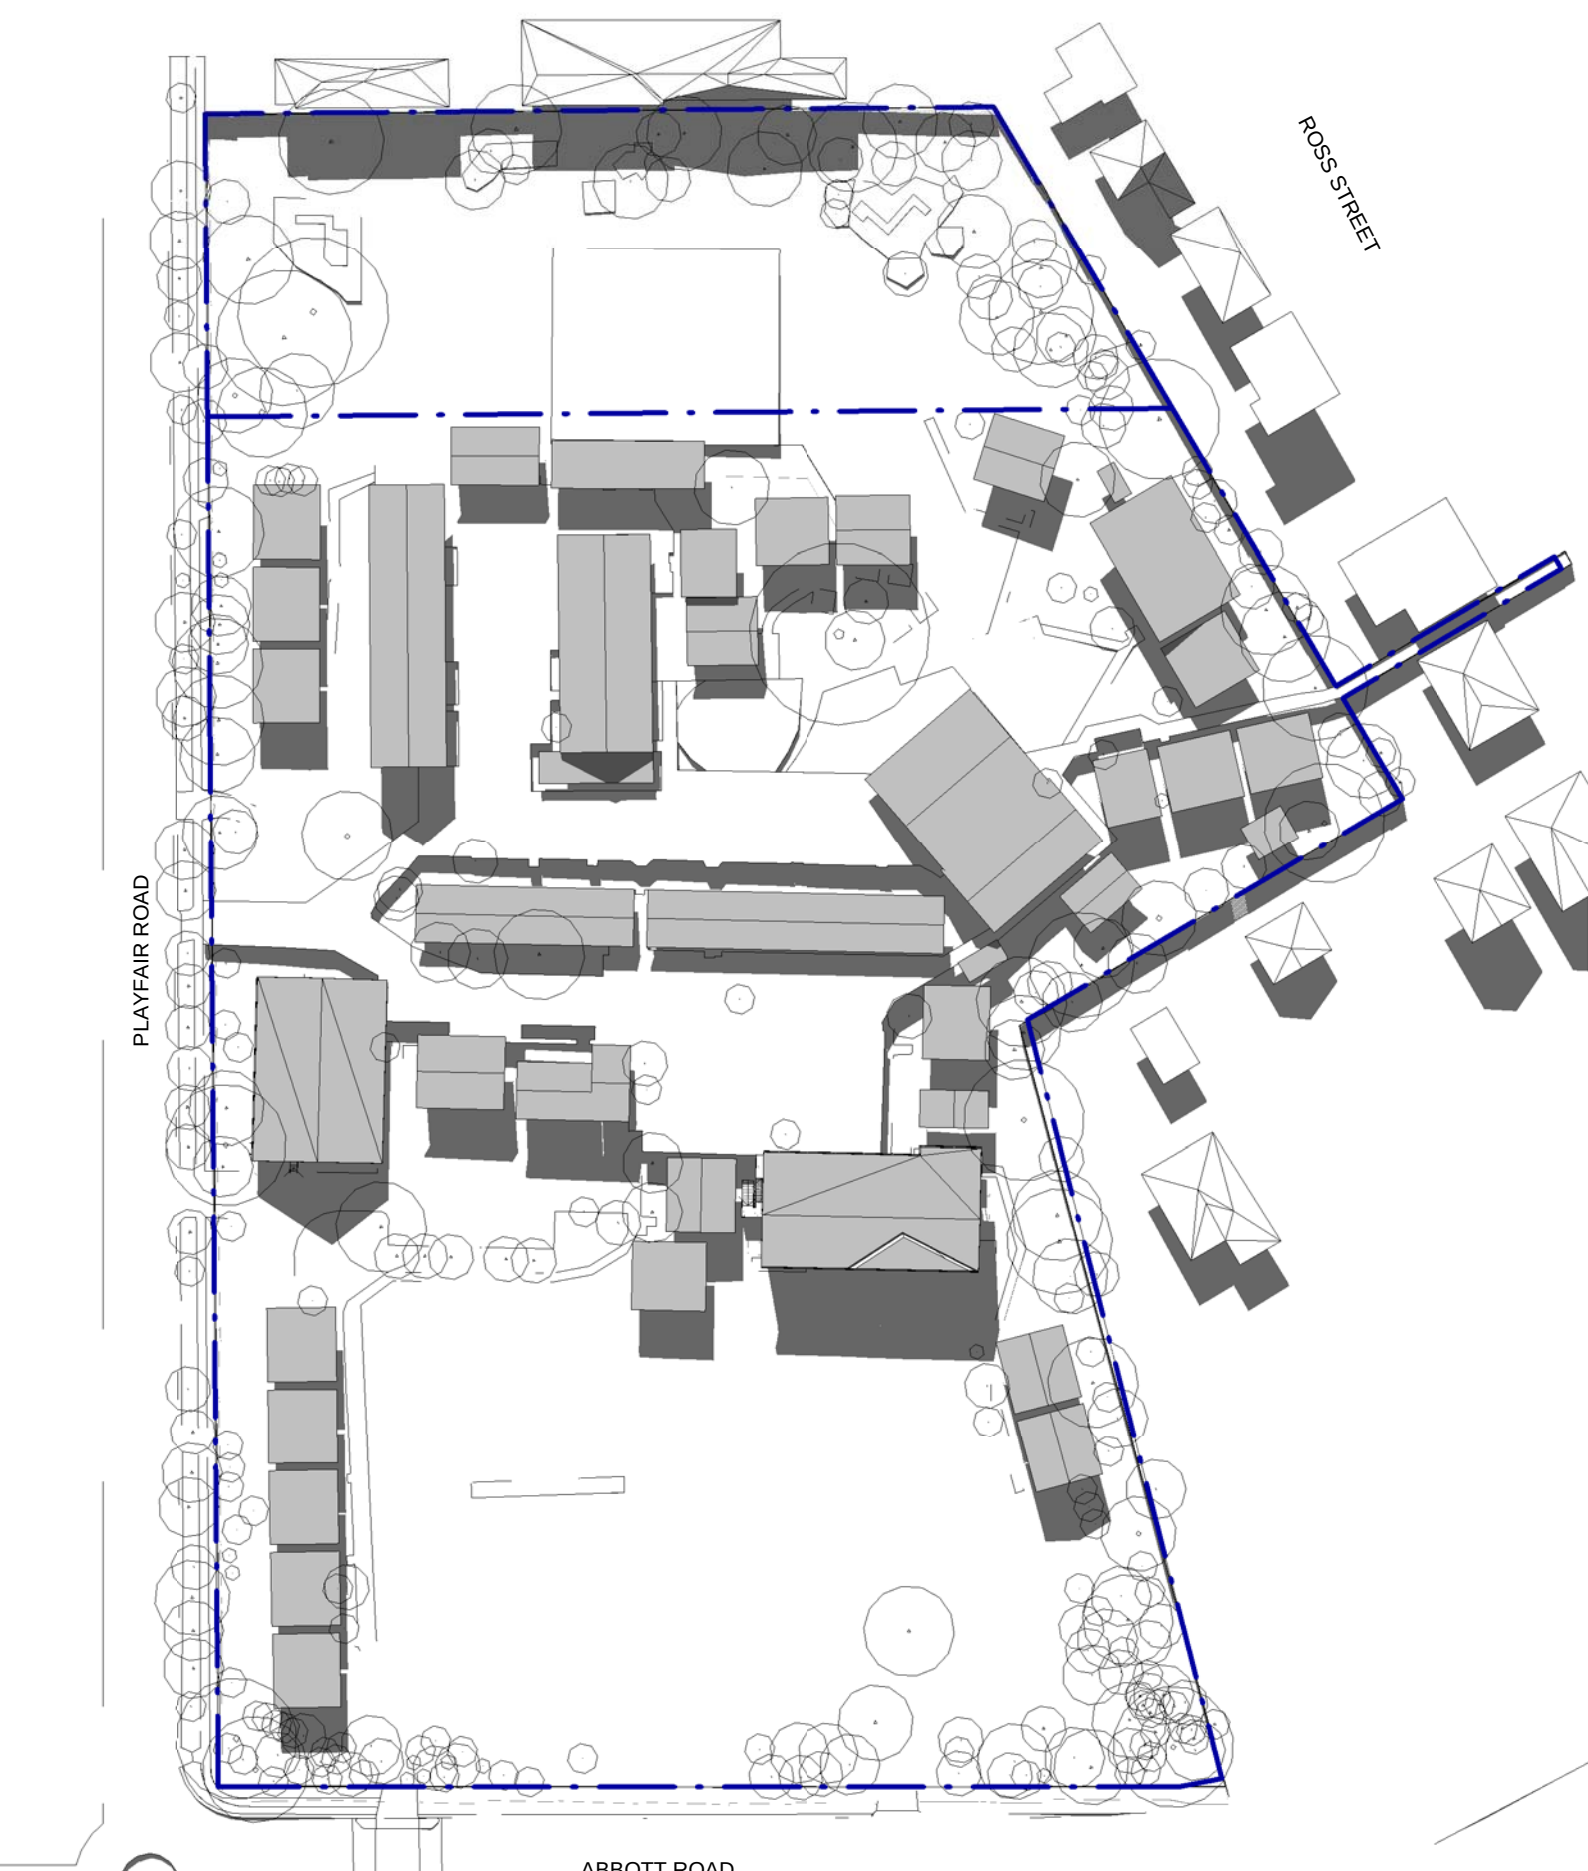


1 (E) Winter 9am
1 : 1000




2 (E) Winter 12pm
1 : 1000




3 (E) Winter 3pm
1 : 1000

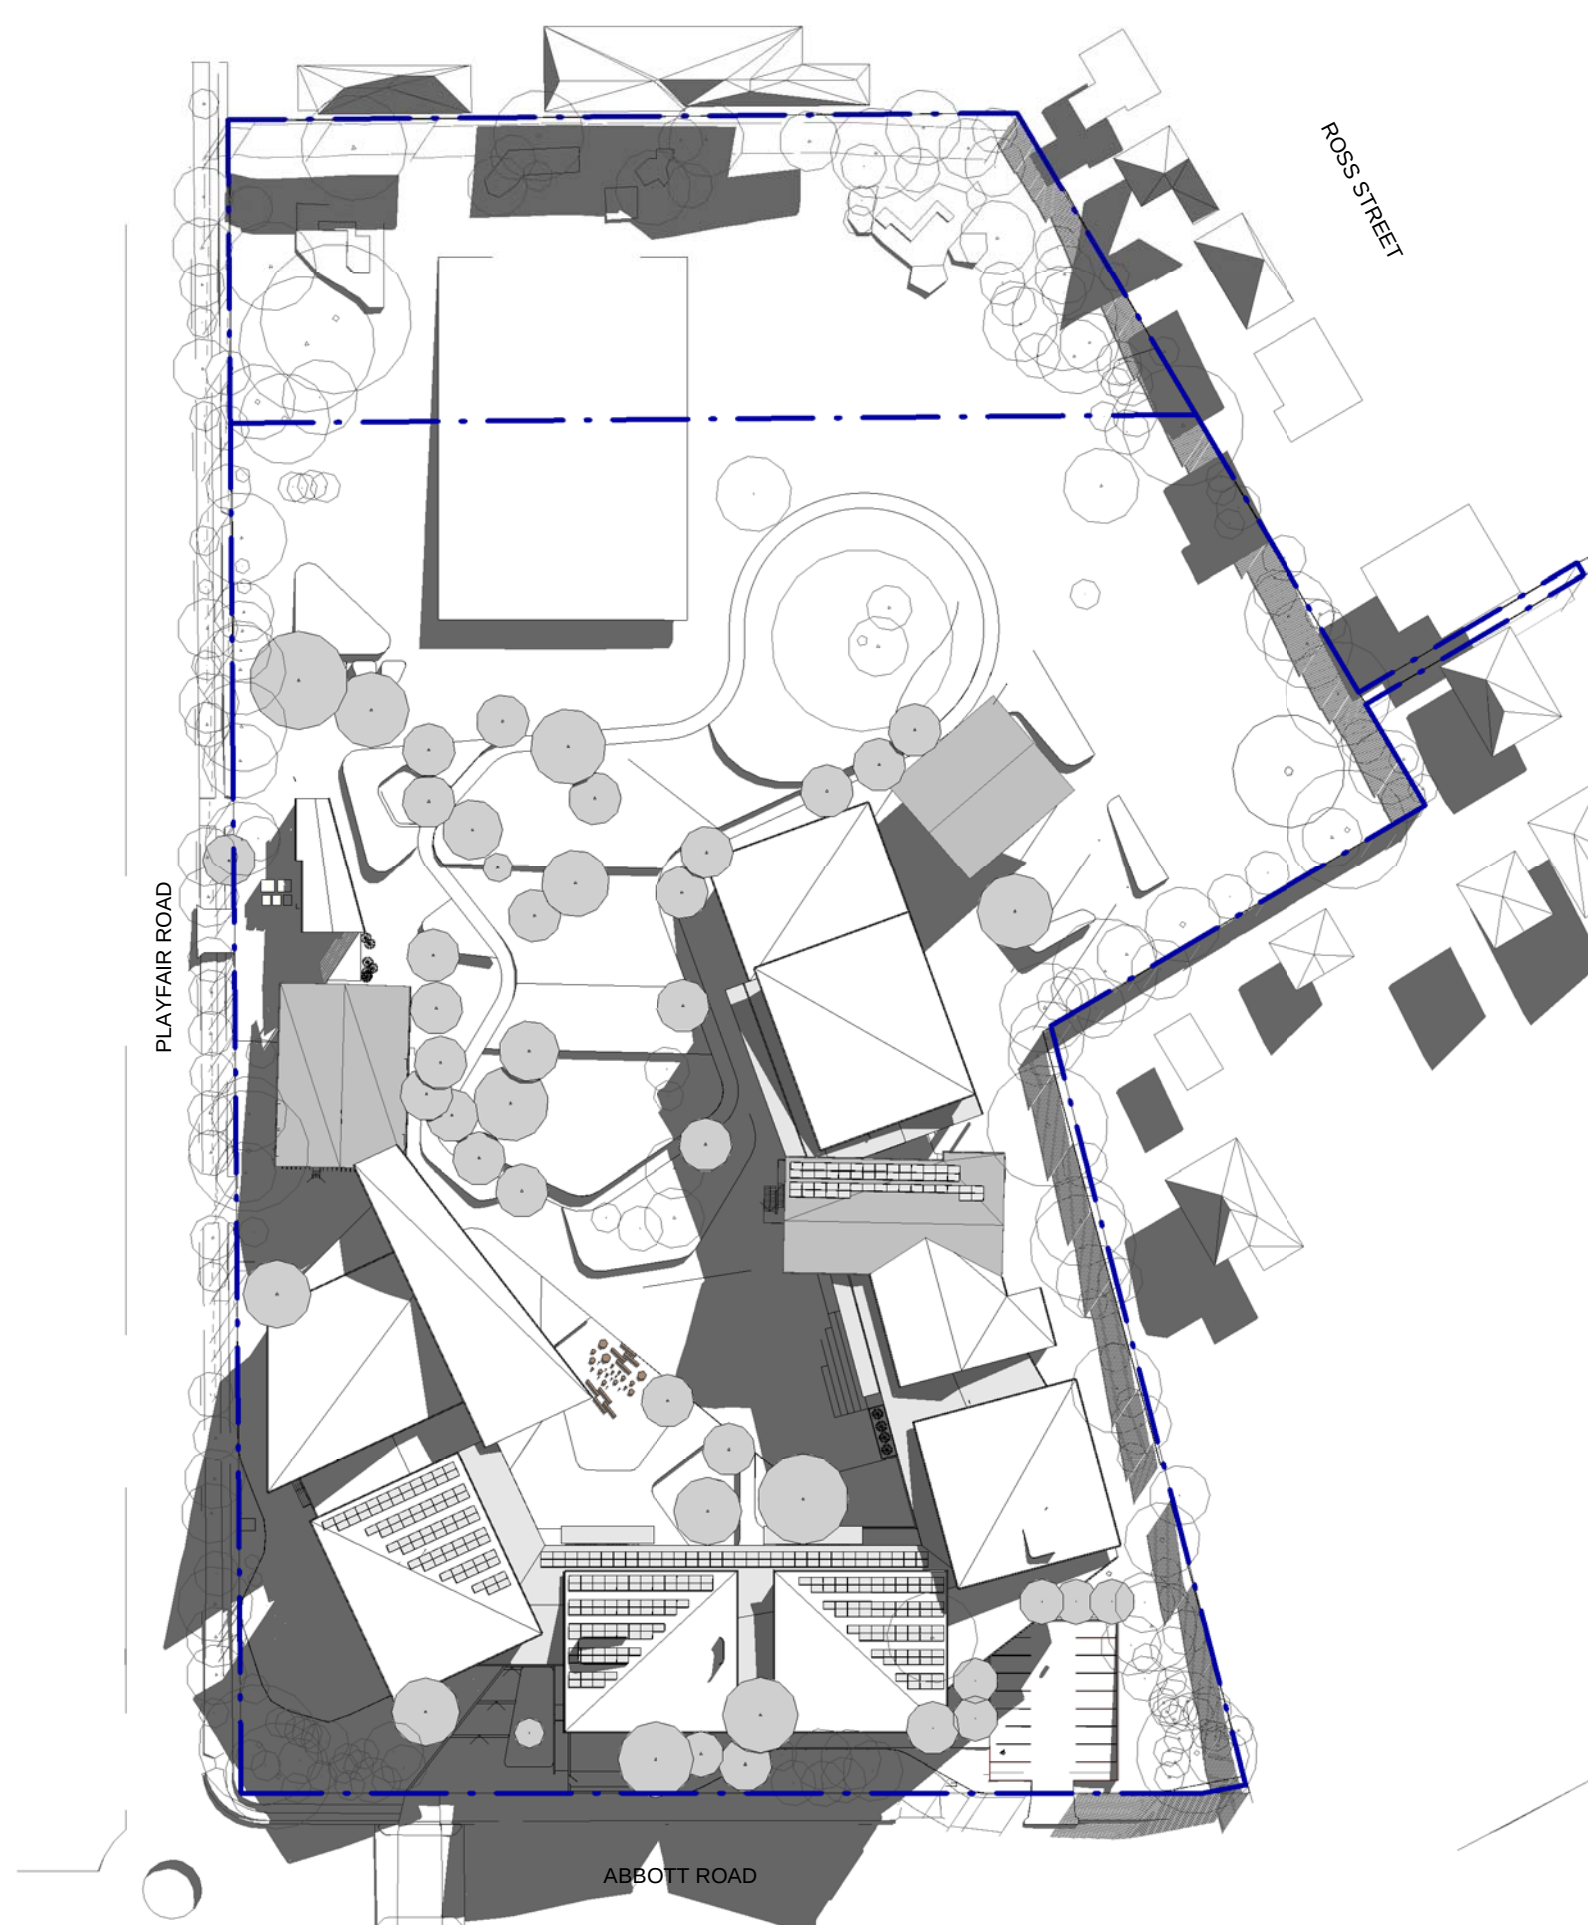

4 (N) Winter 9am
1 : 1000

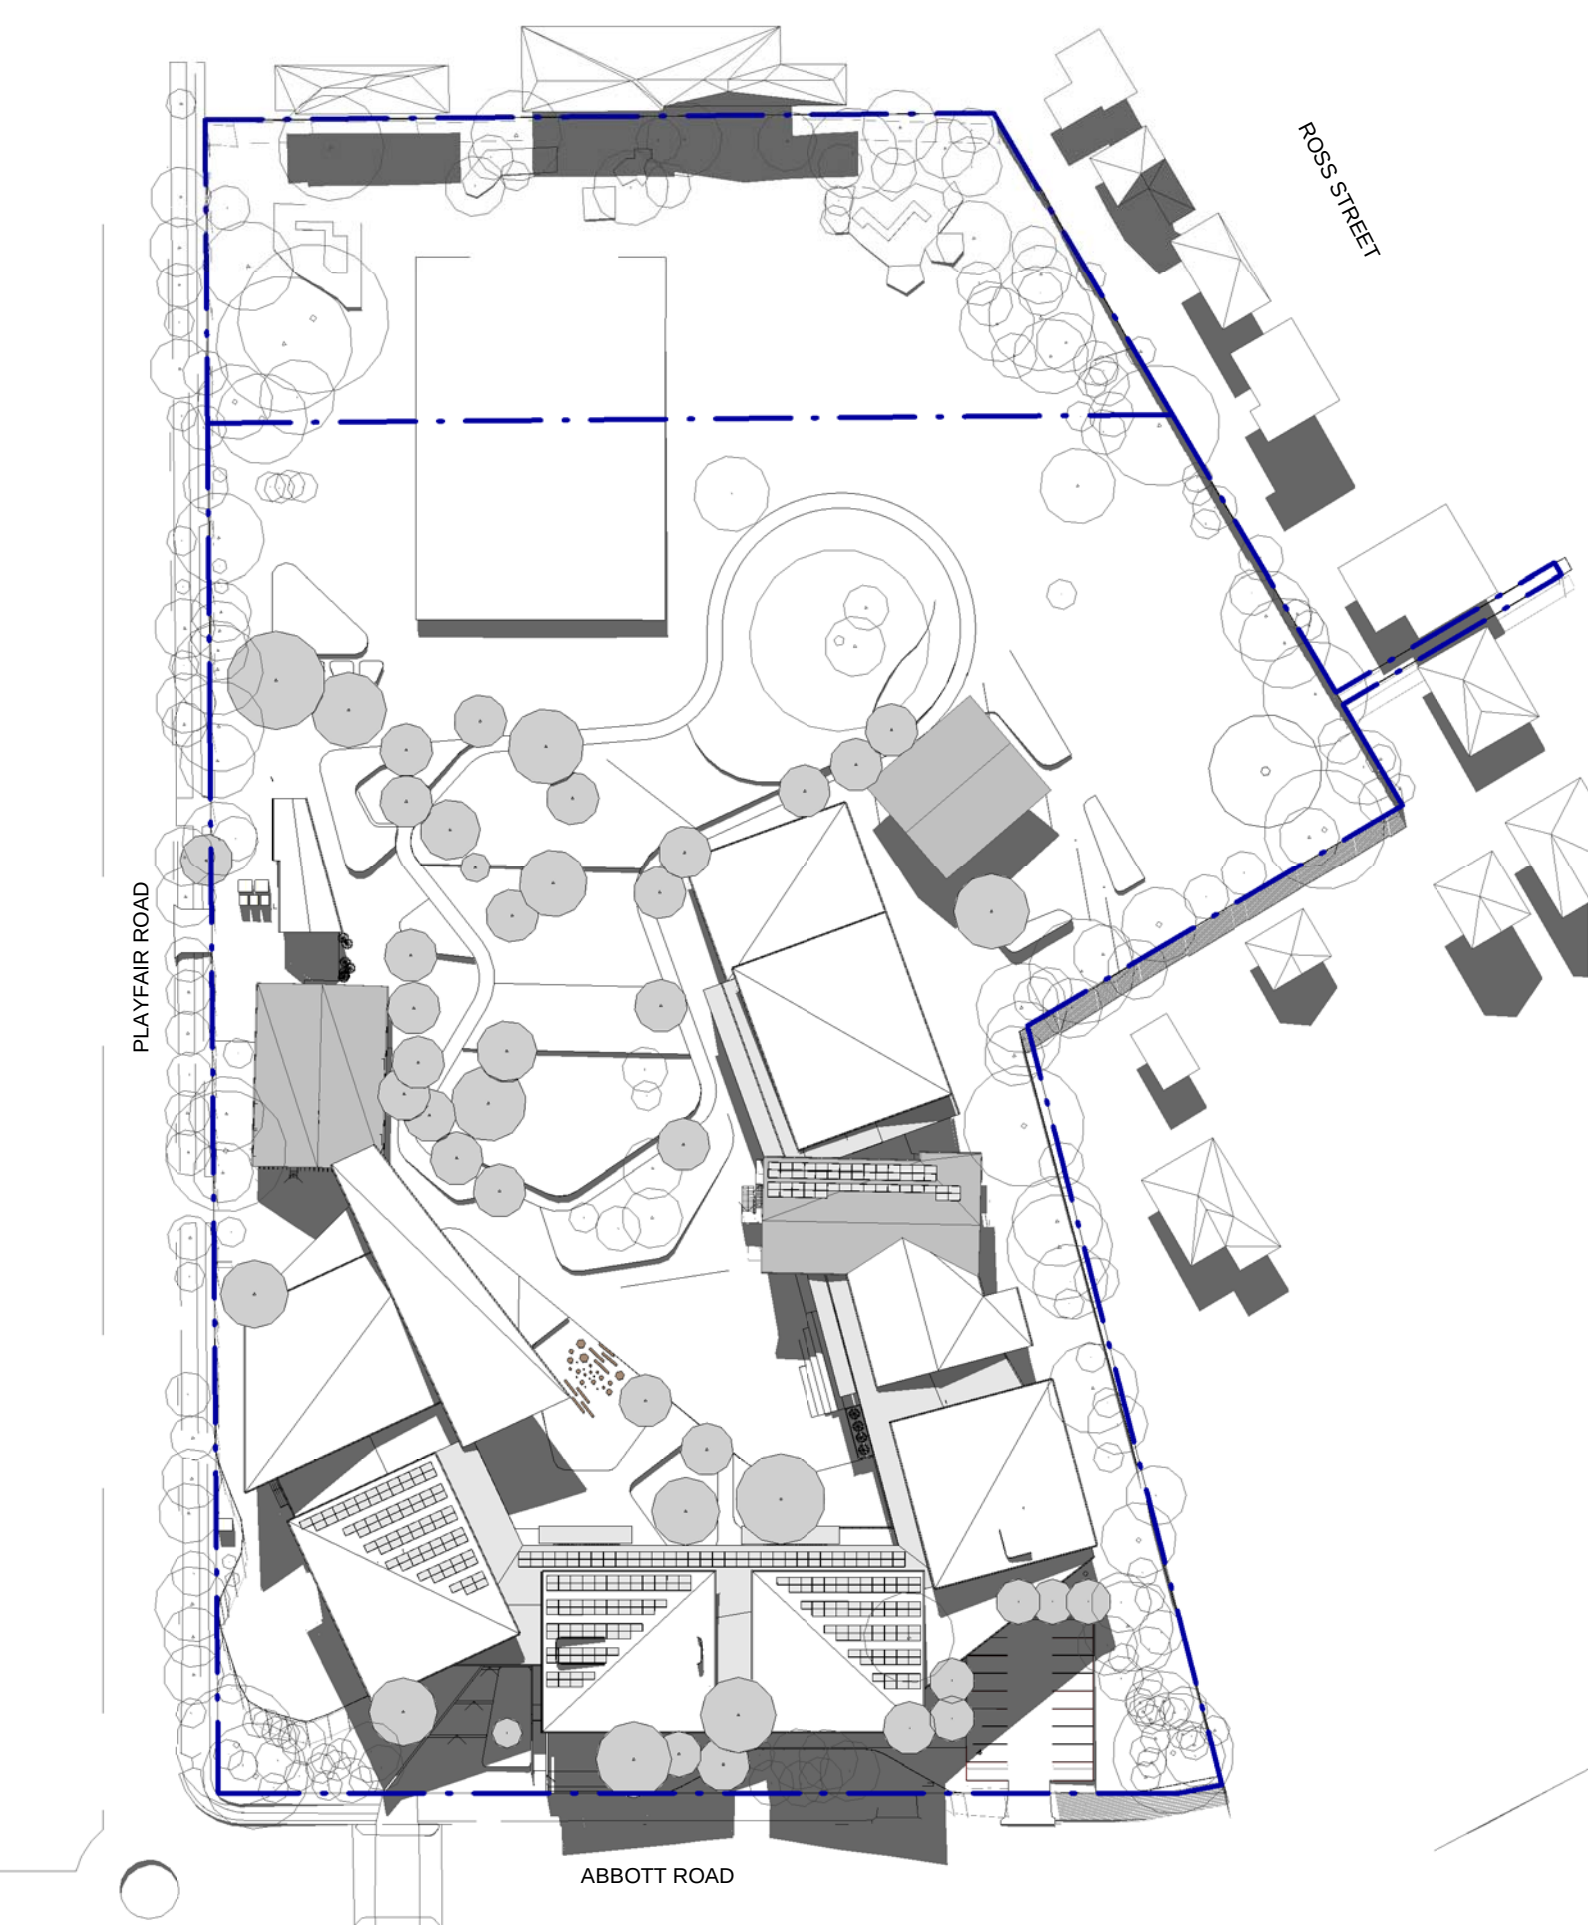

5 (N) Winter 12pm
1 : 1000

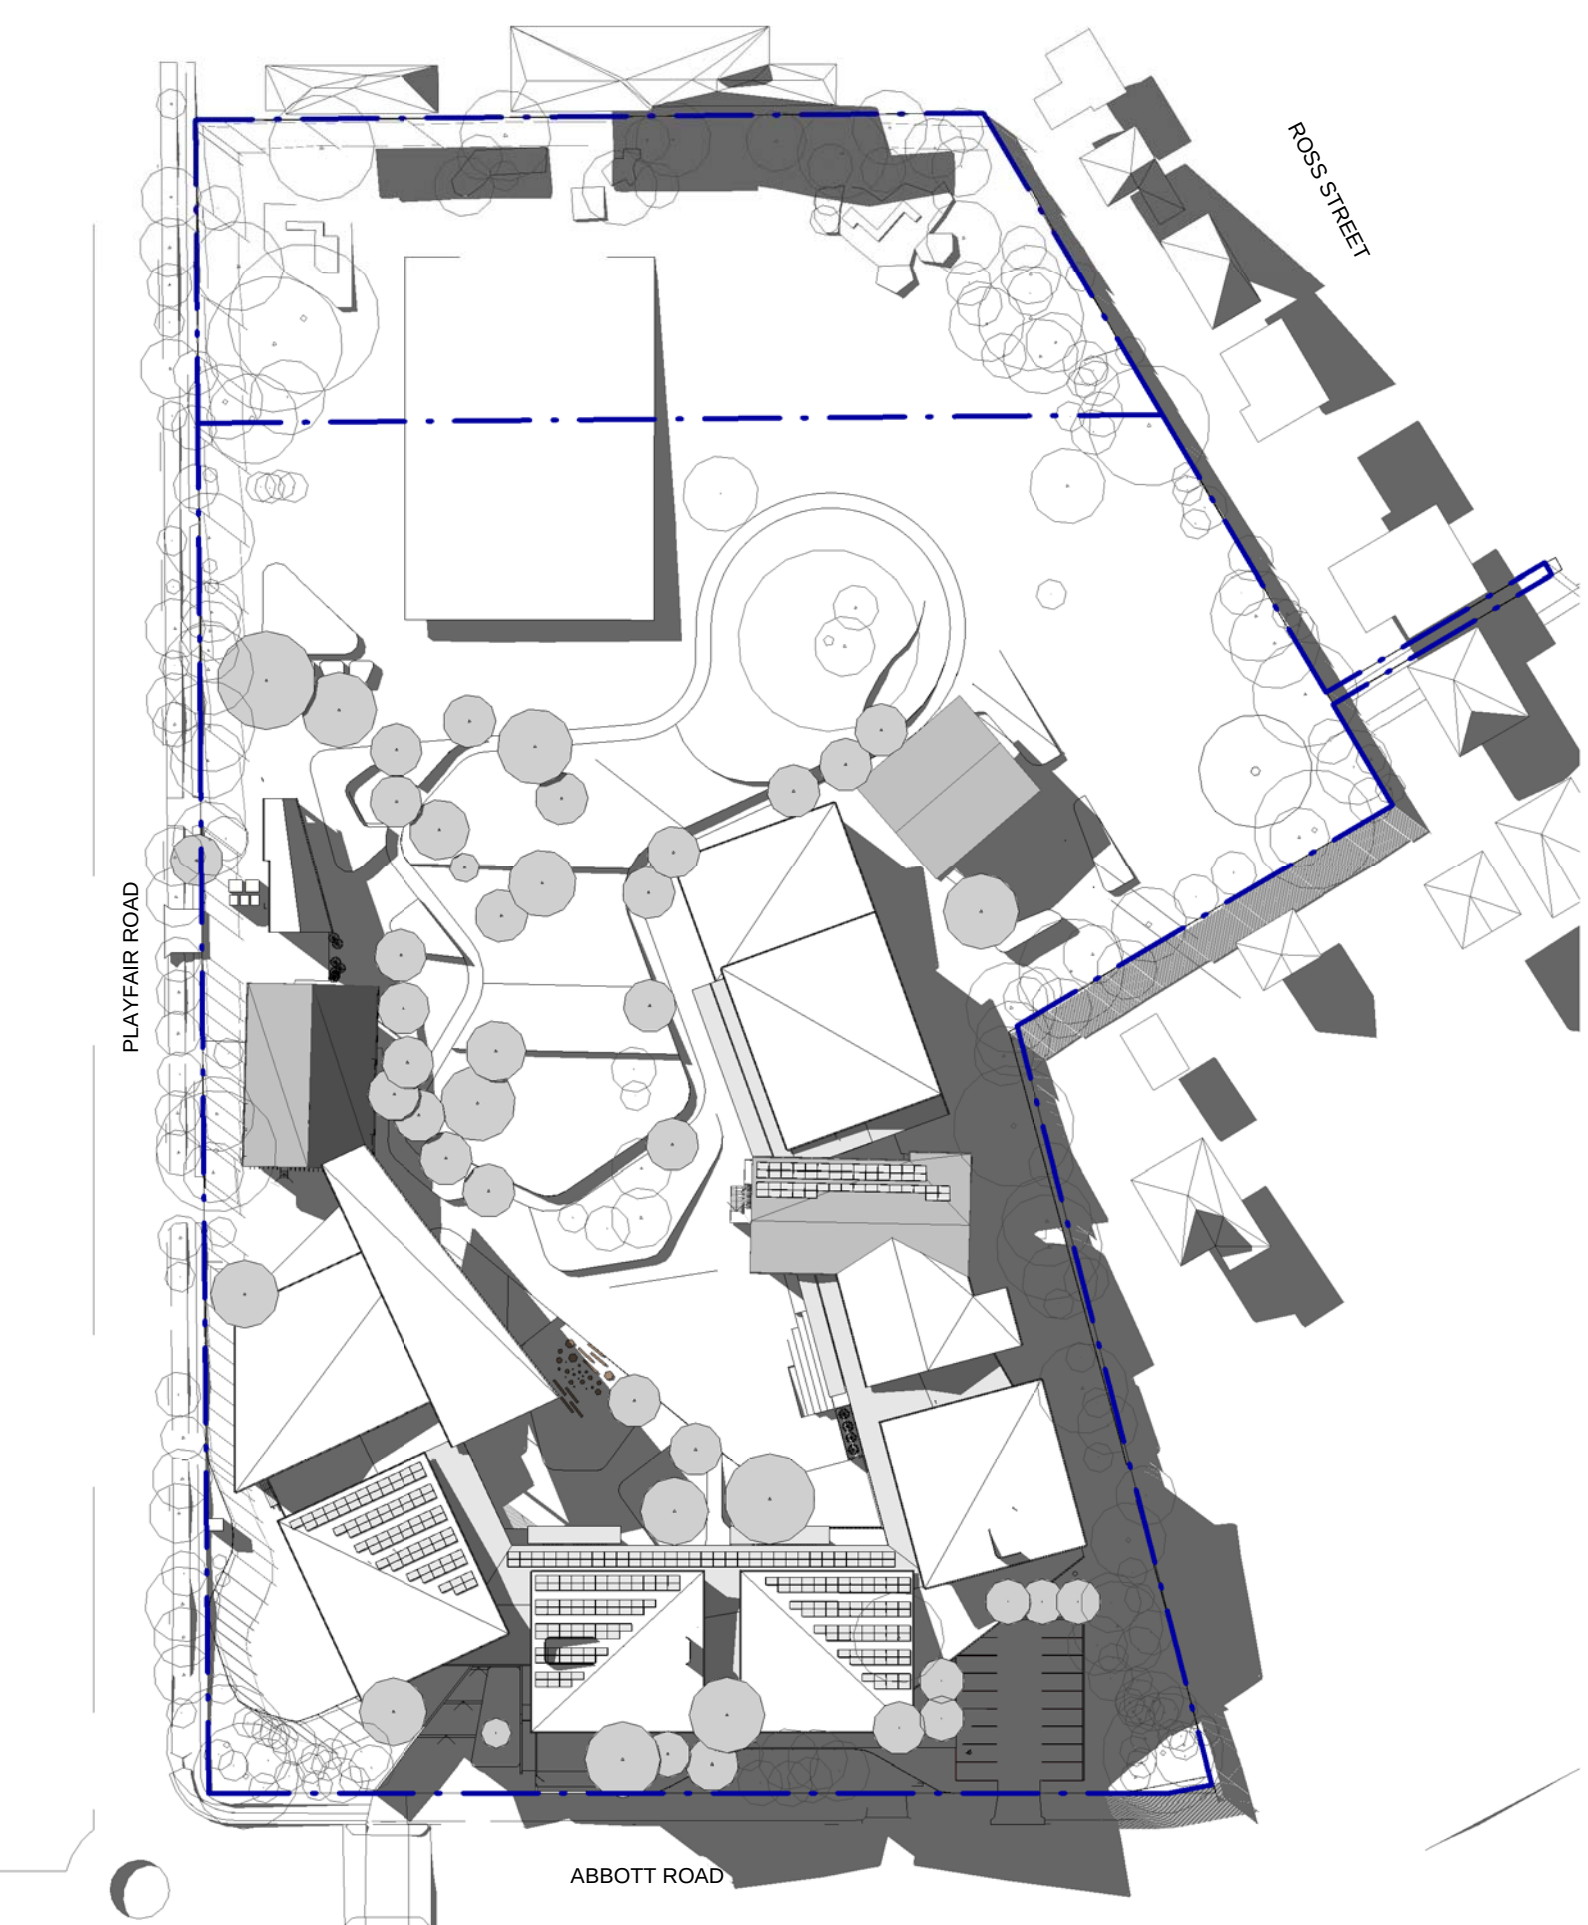

6 (N) Winter 3pm
1 : 1000

CLIENT
DEPARTMENT OF EDUCATION
T + 61 2 9561 1136
LANDSCAPE CONSULTANT
Context
T + 61 2 8244 8900
STRUCTURAL & CIVIL CONSULTANT
Woolacotts Consulting Engineers Pty Ltd
T + 61 2 8241 9907
GEOTECHNICAL CONSULTANT
J + K Group
T + 61 2 9888 5000
ELECTRICAL & MECHANICAL CONSULTANTS
Shelmerdines Consulting Engineers
T + 61 2 9436 3021
HYDRAULIC CONSULTANT
AJ Whipps Consulting Group
T + 61 2 8923 8444
ACOUSTIC CONSULTANT
Wilkinson Murray
T + 61 2 9437 4611
NCC/BCA & ACCESS CONSULTANT
Design Confidence
T + 61 2 8399 3707
TRAFFIC CONSULTANT
Traffic
T + 61 2 8324 8700

NSW Nominated Architects: Robert Denton Reg. No. 5762, Alex Kibble Reg. No. 6015				
Do not scale drawings. Verify all dimensions on site. Notify architect of all discrepancies				
Rev	Date	Description	Checked	Auth.
P3	17.8.4	DA - Final SSDA Submission	AH	AK
P2	17.6.28	DA - DA Set Review	AH	AK
P1	17.5.18	DA - DA Set	AH	AK

NOT FOR CONSTRUCTION

Project
CURL CURL NORTH PUBLIC
SCHOOL

Drawing Title
SHADOW DIAGRAMS

Proj. Dir	Proj. Arch	Drawn
AK	AH	Author
Job No.	Date	Scale
161029	Aug 17	1 : 1000 @ B1

Drawing No. AR-DA 7001
Revision P3

Tanner Kibble Denton Architects Pty Ltd
PO Box 680 Darlinghurst NSW 1300 Australia
Level 1, 19 Foster Street, Surry Hills NSW 2010 Australia
T +61 2 9281 4399
F +61 2 9281 4337
www.tkda.com.au