



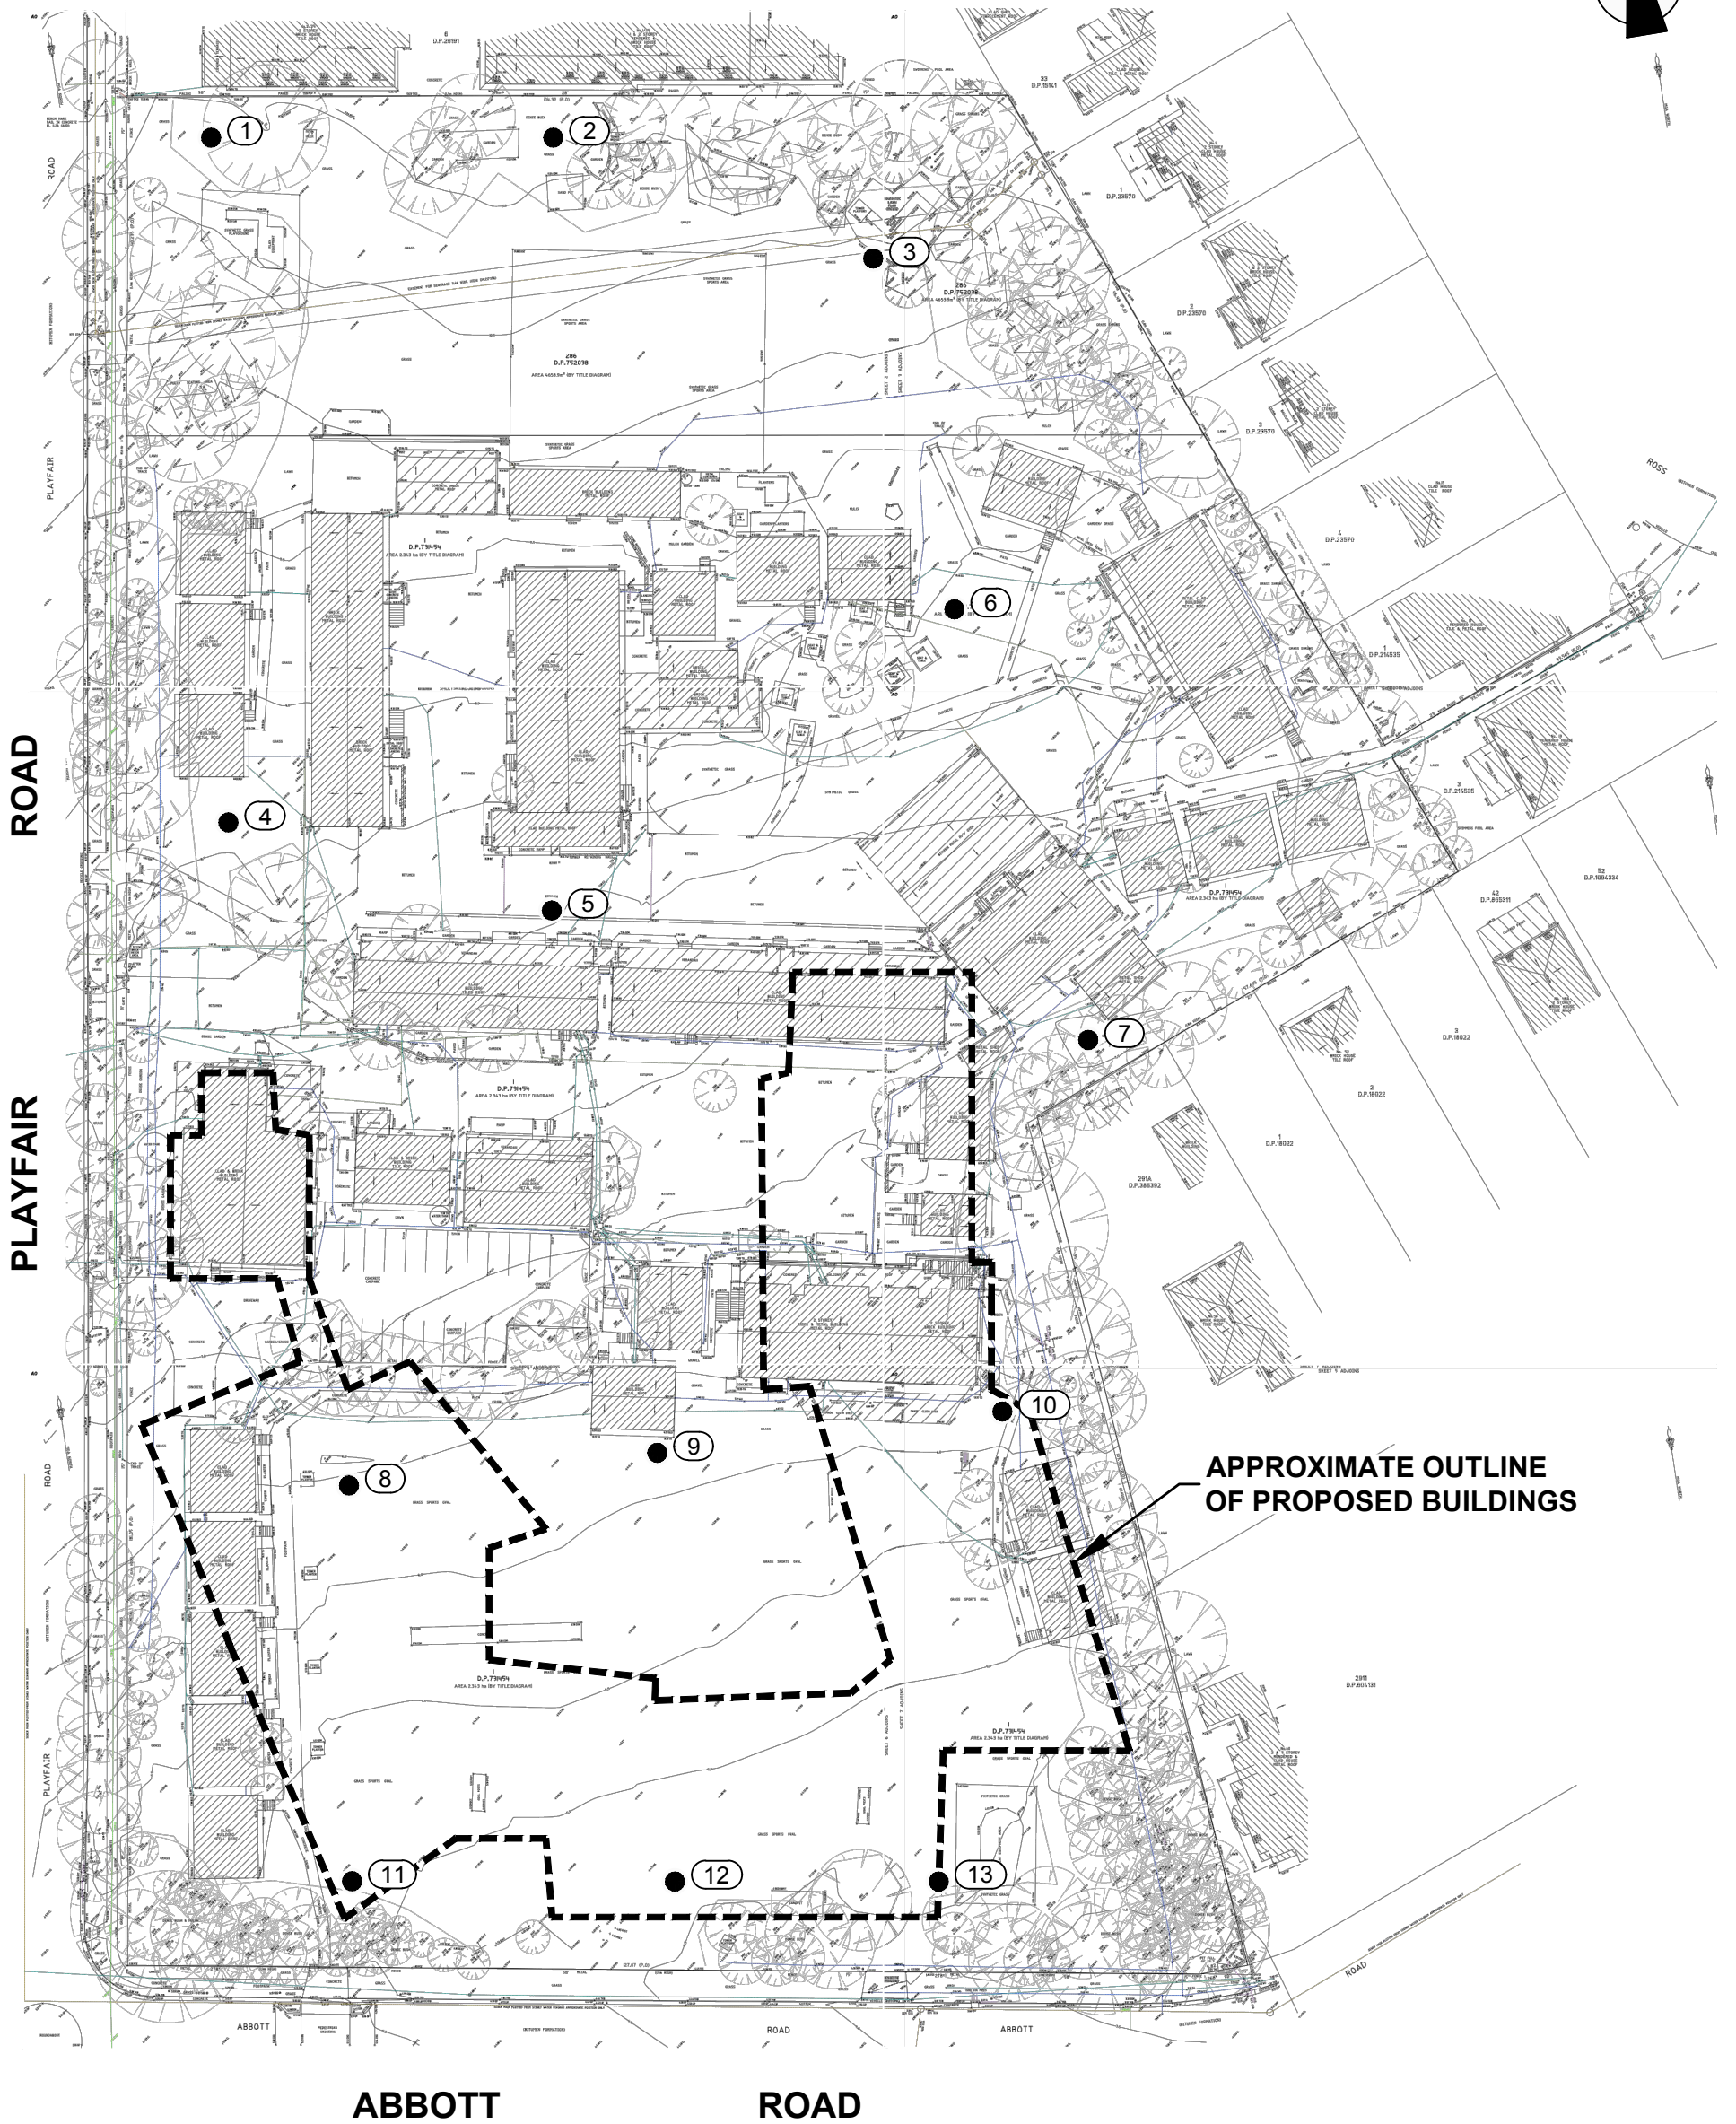

APPROXIMATE OUTLINE
OF PROPOSED BUILDINGS

PLOT DATE: 22/12/2016 3:15:15 PM DWG FILE: S:\6 GEOTECHNICAL\GEO\29816ZH\JK GEOTECHNICAL\JOBS\29816ZH\JK GEOTECHNICAL\JOBS\29816ZH.DWG

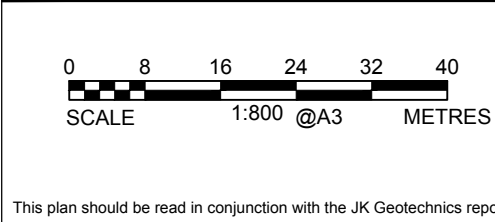

Title: BOREHOLE LOCATION PLAN	
Location: CURL CURL NORTH PUBLIC SCHOOL CURL CURL, NSW	
Report No: 29816ZH	Figure No: 2
JK Geotechnics	

