



NOTIFICATION PLAN

fortezza

GROUP

THE BELVEDERE

Developed by Fortezza Group

fortezzagroup.com.au

07 3236 4188

admin@fortezzagroup.com.au

PROPERTY COUNCIL of Australia

Australian Institute of Project Management

AUSTRALIAN PROJECT MANAGEMENT ASSOCIATION

General Notes

This drawing is Copyright © Any design or drawing is not to be reproduced, either in whole or part, without written permission by Hayes Anderson Lynch Architects Pty. Ltd. Confirm all dimensions on site. Do not scale off drawings. All levels are approximate only and are subject to confirmation by licenced surveyor. All workmanship, materials and construction to comply with the Queensland Building Act 1975, the Queensland Development Code, the Building Code of Australia 2019, Premises Standard and AS1428.1. Work to be carried out in a neat and appropriate manner. Where ambiguities or discrepancies exist, Hayes Anderson Lynch Architects Pty. Ltd. shall be contacted for clarification.

09/09/25 A Notification Plan GL

Date Issue Details Checked

HAL

HAYES
ANDERSON
LYNCH

ARCHITECTS PTY LTD

ARCHITECTS
TOWN PLANNERS
INTERIOR DESIGNERS

3 / 709 MAIN STREET
KANGAROO POINT QLD 4169

P + 61 7 3 8 5 2 3 1 9 0
E reception@halarchitects.com.au
W www.halarchitects.com.au

AI

A+

Member
Australian
Institute of
Architects

Project		
The Belvedere		
5-7 Church st, 42 Donald st , NSW 2315		
Drawing Title		
Artist's Impressions		
Scale @ A3	Drawn: RH	Checked: EA
Project Number	Drawing Number	Issue
H4700DON	SD6.2	A



NOTIFICATION PLAN

fortezza

GROUP

THE BELVEDERE

Developed by Fortezza Group

fortezzagroup.com.au

07 3236 4188

admin@fortezzagroup.com.au

PROPERTY COUNCIL of Australia

Australian Institute of Project Management

AUSTRALIAN PROJECT MANAGEMENT ASSOCIATION

General Notes

This drawing is Copyright © Any design or drawing is not to be reproduced, either in whole or part, without written permission by Hayes Anderson Lynch Architects Pty. Ltd. Confirm all dimensions on site. Do not scale off drawings. All levels are approximate only and are subject to confirmation by licenced surveyor. All workmanship, materials and construction to comply with the Queensland Building Act 1975, the Queensland Development Code, the Building Code of Australia 2019, Premises Standard and AS1428.1. Work to be carried out in a neat and appropriate manner. Where ambiguities or discrepancies exist, Hayes Anderson Lynch Architects Pty. Ltd. shall be contacted for clarification.

09/09/25 A Notification Plan GL

Date Issue Details Checked

HAL

HAYES
ANDERSON
LYNCH

ARCHITECTS PTY LTD

ARCHITECTS
TOWN PLANNERS
INTERIOR DESIGNERS

3 / 709 MAIN STREET
KANGAROO POINT QLD 4169

P + 61 7 3 8 5 2 3 1 9 0
E reception@halarchitects.com.au
W www.halarchitects.com.au

AI+

Member
Australian
Institute of
Architects

Project		
The Belvedere		
5-7 Church st, 42 Donald st , NSW 2315		
Drawing Title		
Artist's Impressions		
Scale @ A3	Drawn: RH	Checked: EA
Project Number	Drawing Number	Issue
H4700DON	SD6.3	A



NOTIFICATION PLAN

fortezza

GROUP

THE BELVEDERE

Developed by Fortezza Group

fortezzagroup.com.au

07 3236 4188

admin@fortezzagroup.com.au

PROPERTY COUNCIL of Australia

Australian Institute of Project Management

AUSTRALIAN PROJECT MANAGEMENT ASSOCIATION

General Notes

This drawing is Copyright © Any design or drawing is not to be reproduced, either in whole or part, without written permission by Hayes Anderson Lynch Architects Pty. Ltd. Confirm all dimensions on site. Do not scale off drawings. All levels are approximate only and are subject to confirmation by licenced surveyor. All workmanship, materials and construction to comply with the Queensland Building Act 1975, the Queensland Development Code, the Building Code of Australia 2019, Premises Standard and AS1428.1. Work to be carried out in a neat and appropriate manner. Where ambiguities or discrepancies exist, Hayes Anderson Lynch Architects Pty. Ltd. shall be contacted for clarification.

09/09/25

A

Notification Plan

GL

Date

Issue

Details

Checked

HAL

HAYES ANDERSON LYNCH

ARCHITECTS PTY LTD

ARCHITECTS

TOWN PLANNERS

INTERIOR DESIGNERS

3 / 709 MAIN STREET

KANGAROO POINT QLD 4169

P + 61 7 3 8 5 2 3 1 9 0

E reception@halarchitects.com.au

W www.halarchitects.com.au

Member Australian Institute of Architects

Project

The Belvedere

5-7 Church st, 42 Donald st ,

NSW 2315

Drawing Title

Artist's Impressions

Scale @ A3

Drawn: RH

Checked: EA

Project Number

Drawing Number

Issue

H4700DON

SD6.4

A



NOTIFICATION PLAN

fortezza

GROUP

THE BELVEDERE

Developed by Fortezza Group

fortezzagroup.com.au

07 3236 4188

admin@fortezzagroup.com.au

PROPERTY COUNCIL of Australia

Australian Institute of Project Management

AUSTRALIAN PROFESSIONAL BUILDERS ASSOCIATION

General Notes

This drawing is Copyright © Any design or drawing is not to be reproduced, either in whole or part, without written permission by Hayes Anderson Lynch Architects Pty. Ltd. Confirm all dimensions on site. Do not scale off drawings. All levels are approximate only and are subject to confirmation by licenced surveyor. All workmanship, materials and construction to comply with the Queensland Building Act 1975, the Queensland Development Code, the Building Code of Australia 2019, Premises Standard and AS1428.1. Work to be carried out in a neat and appropriate manner. Where ambiguities or discrepancies exist, Hayes Anderson Lynch Architects Pty. Ltd. shall be contacted for clarification.

09/09/25	A	Notification Plan	GL
Date	Issue	Details	Checked

HAL

HAYES
ANDERSON
LYNCH

ARCHITECTS PTY LTD


ARCHITECTS
TOWN PLANNERS
INTERIOR DESIGNERS

3 / 709 MAIN STREET
KANGAROO POINT QLD 4169

P + 61 7 3 8 5 2 3 1 9 0
E reception@halarchitects.com.au
W www.halarchitects.com.au

AI+
Member
Australian
Institute of
Architects

Project		
The Belvedere		
5-7 Church st, 42 Donald st , NSW 2315		
Drawing Title		
Artist's Impressions		
Scale @ A3	Drawn: RH	Checked: EA
Project Number	Drawing Number	Issue
H4700DON	SD6.5	A

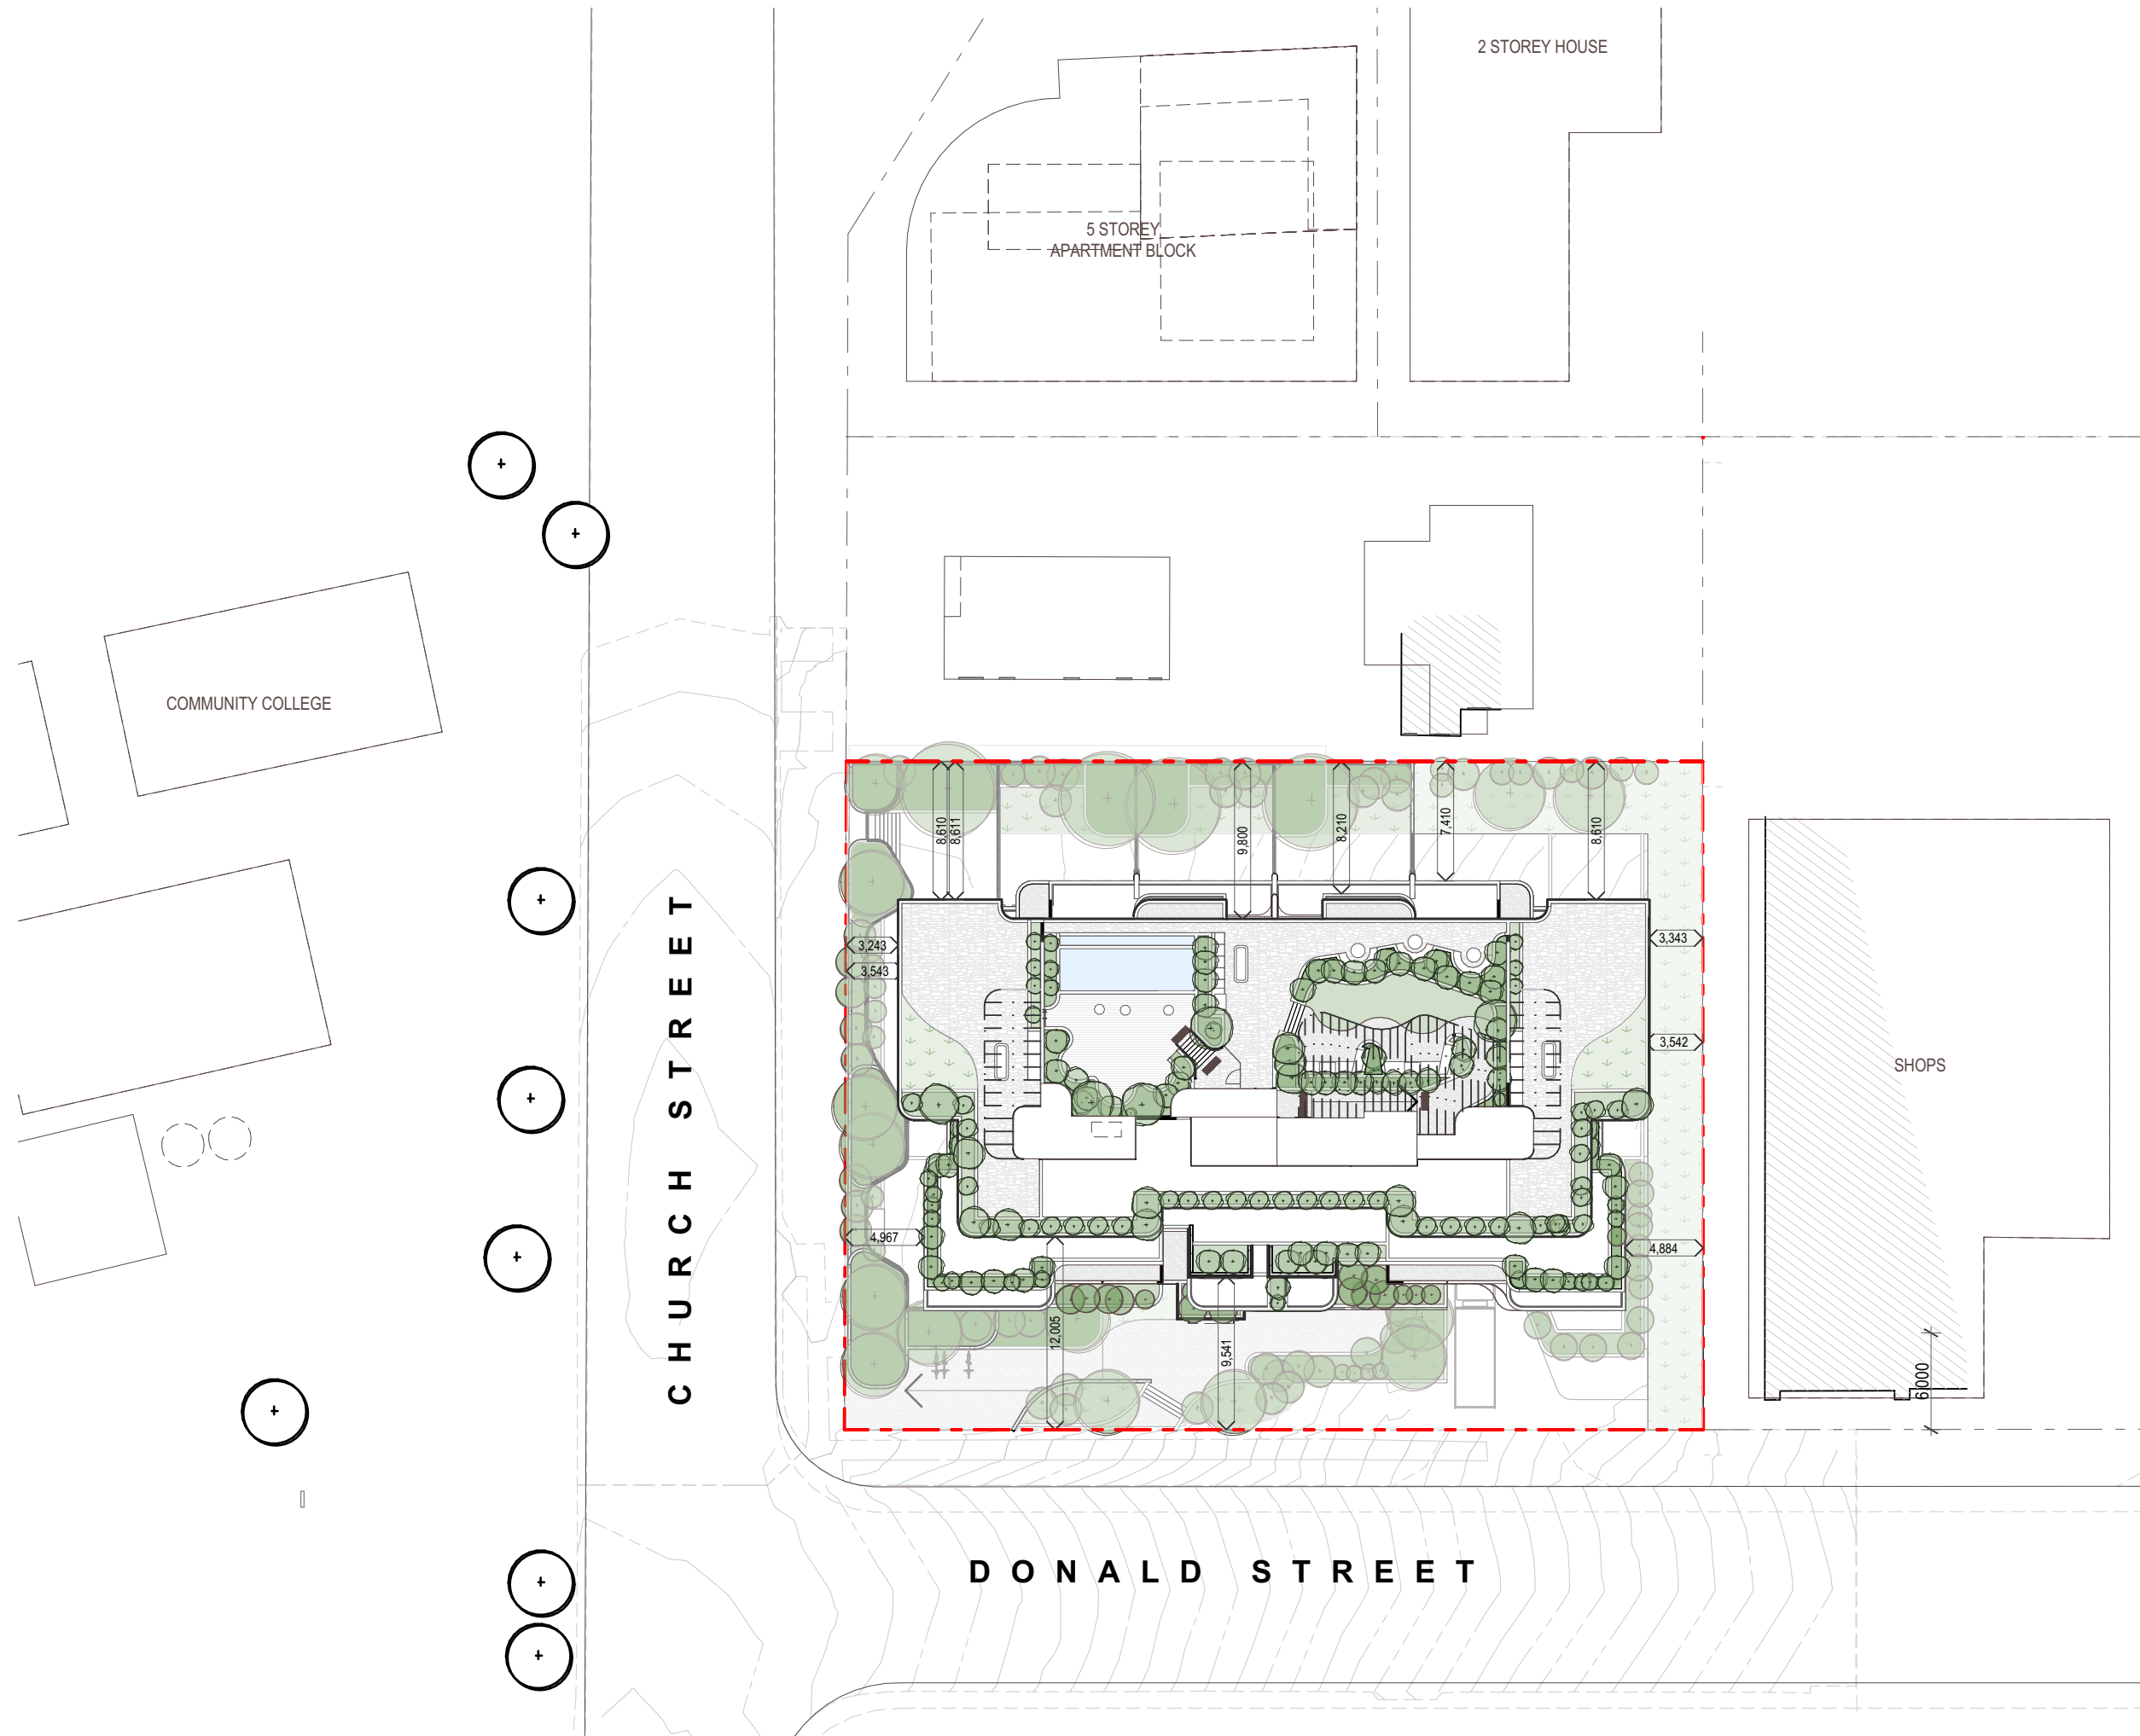

Site Plan
1:400

NOTIFICATION PLAN

fortezza
GROUP

THE BELVEDERE
Developed by Fortezza Group

fortezzagroup.com.au
07 3236 4188
admin@fortezzagroup.com.au



General Notes

This drawing is Copyright © Any design or drawing is not to be reproduced, either in whole or part, without written permission by Hayes Anderson Lynch Architects Pty. Ltd. Confirm all dimensions on site. Do not scale off drawings. All levels are approximate only and are subject to confirmation by licenced surveyor. All workmanship, materials and construction to comply with the Queensland Building Act 1975, the Queensland Development Code, the Building Code of Australia 2019, Premises Standard and AS1428.1. Work to be carried out in a neat and appropriate manner. Where ambiguities or discrepancies exist, Hayes Anderson Lynch Architects Pty. Ltd. shall be contacted for clarification.

09/09/25 A Notification Plan GL
Date Issue Details Checked

HAL
HAYES
ANDERSON
LYNCH
ARCHITECTS PTY LTD

ARCHITECTS
TOWN PLANNERS
INTERIOR DESIGNERS

3 / 709 MAIN STREET
KANGAROO POINT QLD 4169

P + 61 7 3 8 5 2 3 1 9 0
E reception@halarchitects.com.au
W www.halarchitects.com.au




Project
The Belvedere

5-7 Church st, 42 Donald st ,
NSW 2315

Drawing Title
Site Plan

Scale @ A3 1:400	Drawn: RH	Checked: EA
Project Number H4700DON	Drawing Number SD6.6	Issue A

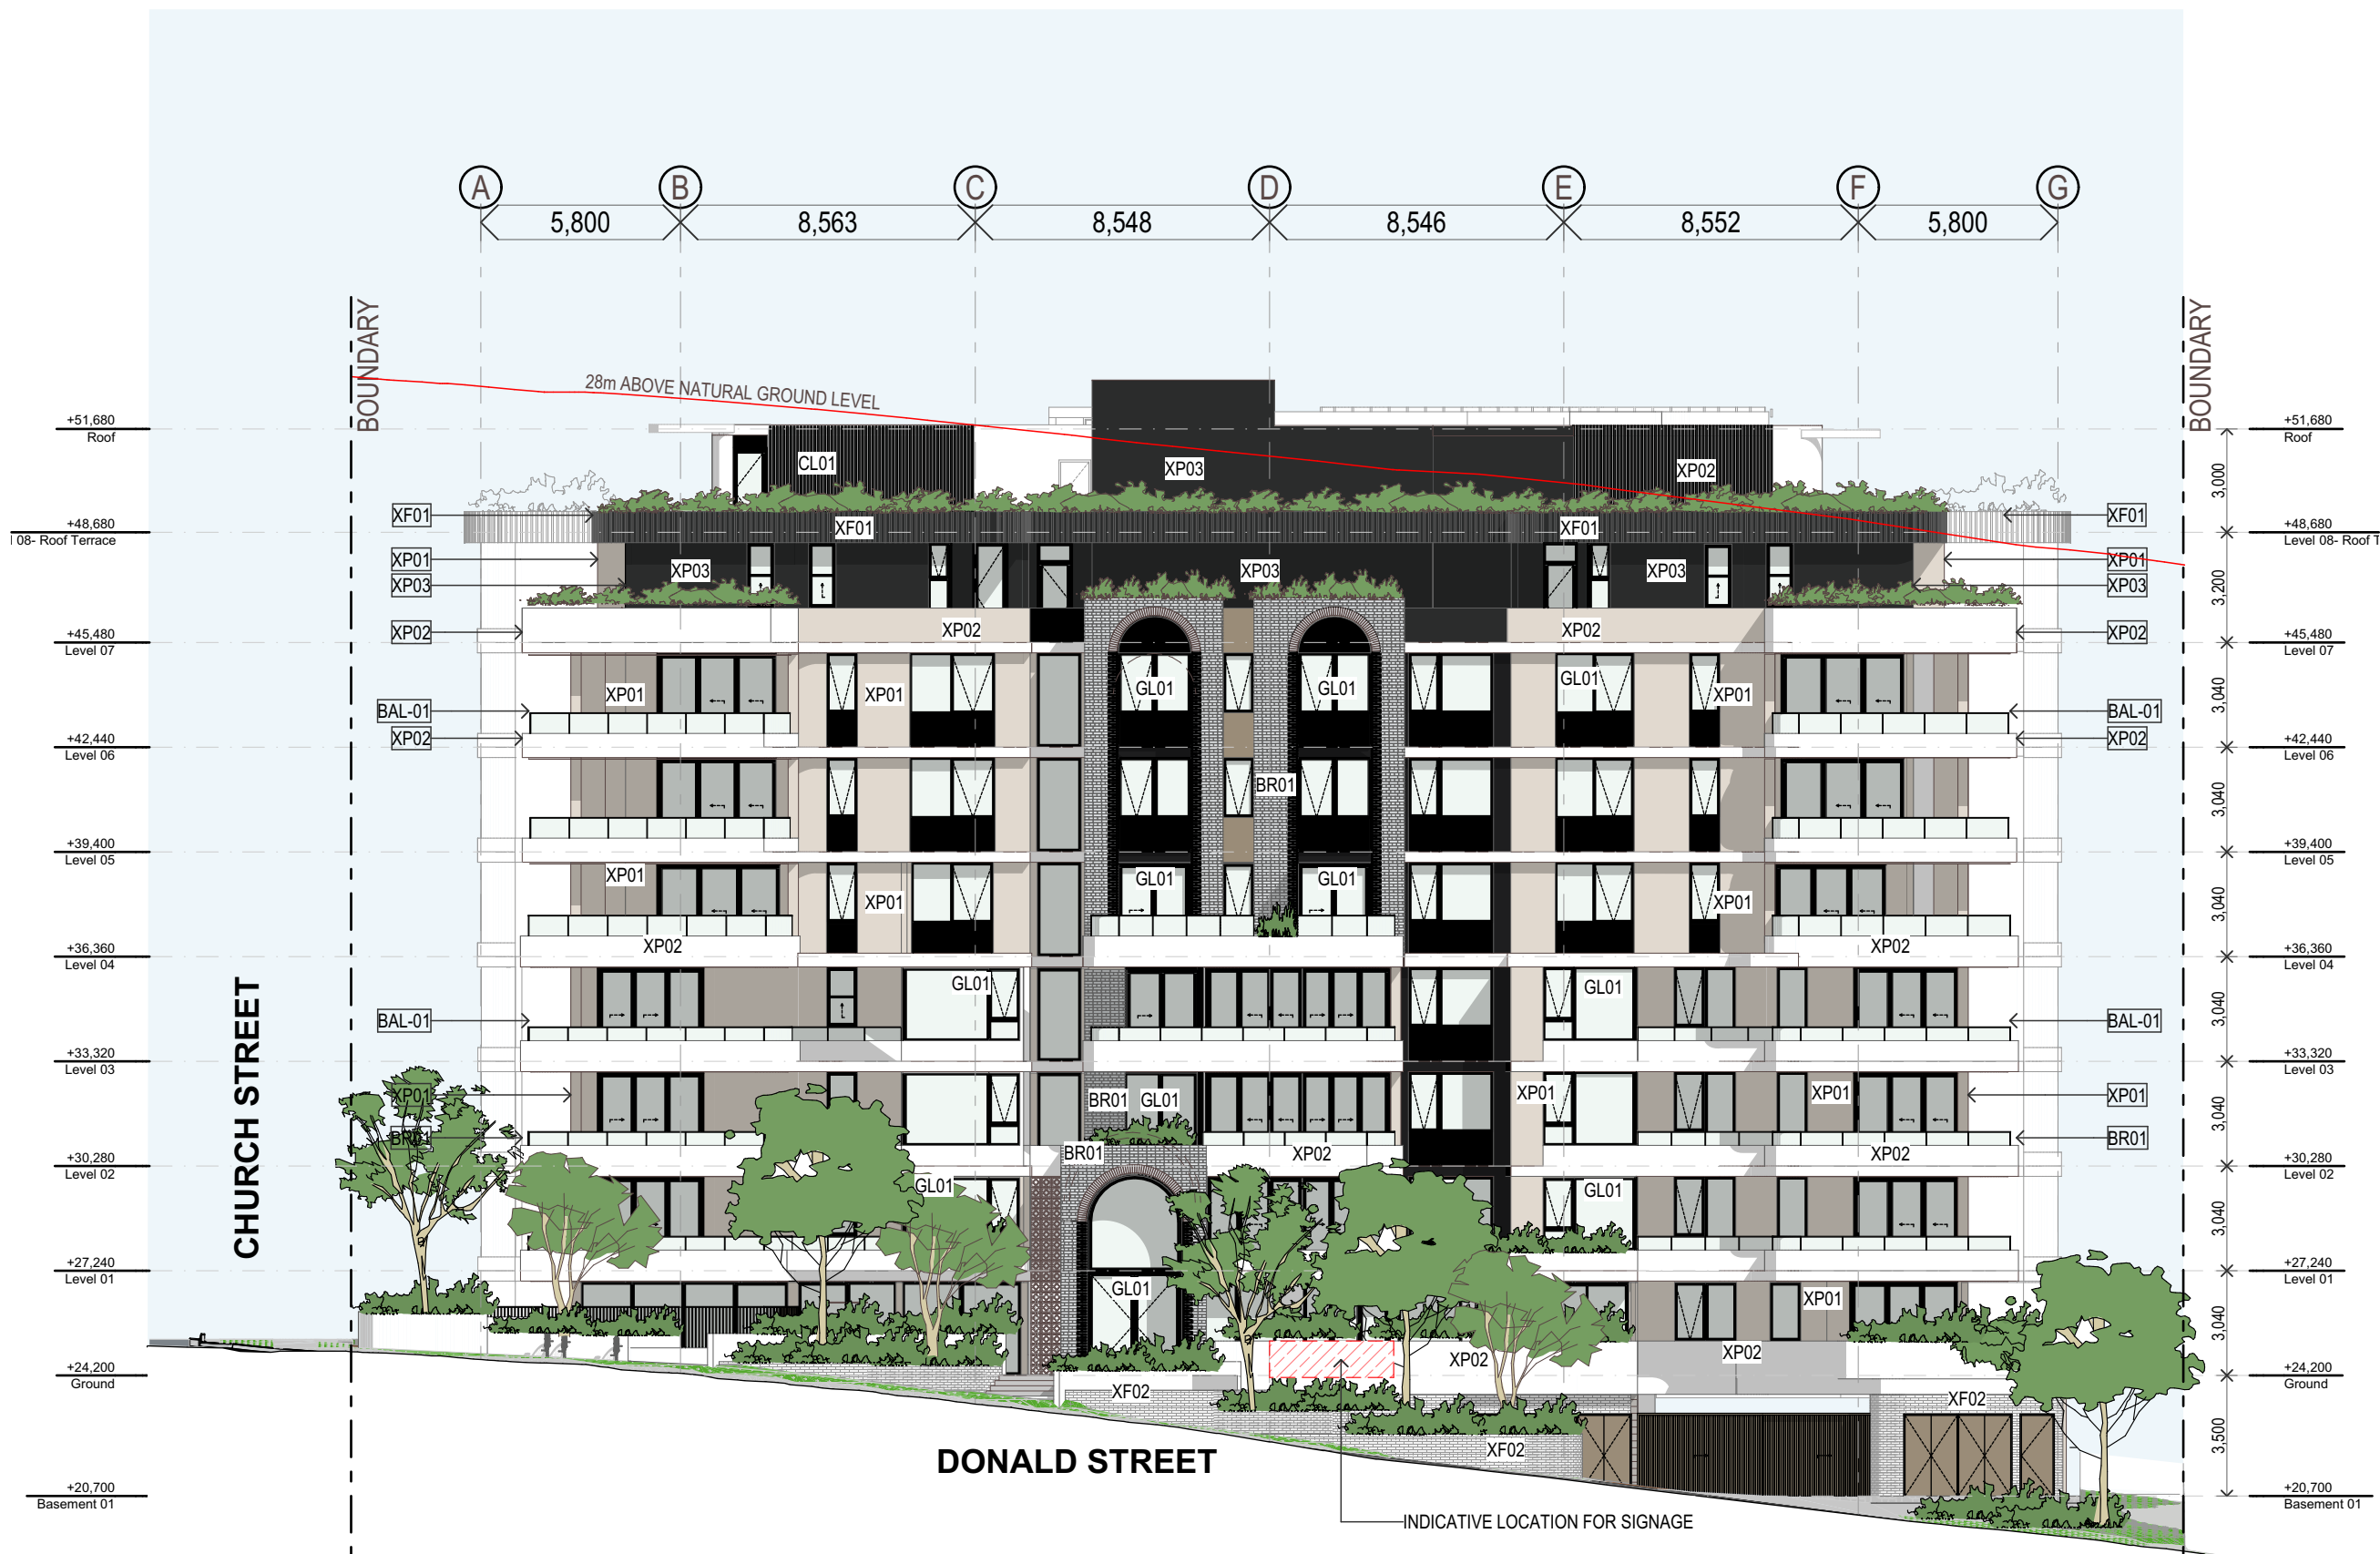

E-01 Elevation
1:200

NOTIFICATION PLAN

fortezza
GROUP

THE BELVEDERE
Developed by Fortezza Group

fortezzagroup.com.au
07 3236 4188
admin@fortezzagroup.com.au



General Notes

This drawing is Copyright © Any design or drawing is not to be reproduced, either in whole or part, without written permission by Hayes Anderson Lynch Architects Pty. Ltd. Confirm all dimensions on site. Do not scale off drawings. All levels are approximate only and are subject to confirmation by licenced surveyor. All workmanship, materials and construction to comply with the Queensland Building Act 1975, the Queensland Development Code, the Building Code of Australia 2019, Premises Standard and AS1428.1. Work to be carried out in a neat and appropriate manner. Where ambiguities or discrepancies exist, Hayes Anderson Lynch Architects Pty. Ltd. shall be contacted for clarification.

09/09/25 A Notification Plan GL
Date Issue Details Checked

**HAYES
ANDERSON
LYNCH**
ARCHITECTS PTY LTD

ARCHITECTS
TOWN PLANNERS
INTERIOR DESIGNERS

3 / 709 MAIN STREET
KANGAROO POINT QLD 4169

P + 61 7 3 8 5 2 3 1 9 0
E reception@halarchitects.com.au
W www.halarchitects.com.au



Project
The Belvedere

5-7 Church st, 42 Donald st,
NSW 2315

Drawing Title
Elevation

Scale @ A3 1:200	Drawn: RH	Checked: EA
Project Number H4700DON	Drawing Number SD6.7	Issue A



NOTIFICATION PLAN

fortezza
GROUP

THE BELVEDERE
Developed by Fortezza Group

fortezzagroup.com.au
07 3236 4188
admin@fortezzagroup.com.au

PROPERTY COUNCIL of Australia
Australian Institute of Project Management
AUSTRALIAN PROFESSIONAL ASSOCIATION

General Notes

This drawing is Copyright © Any design or drawing is not to be reproduced, either in whole or part, without written permission by Hayes Anderson Lynch Architects Pty. Ltd. Confirm all dimensions on site. Do not scale off drawings. All levels are approximate only and are subject to confirmation by licenced surveyor. All workmanship, materials and construction to comply with the Queensland Building Act 1975, the Queensland Development Code, the Building Code of Australia 2019, Premises Standard and AS1428.1. Work to be carried out in a neat and appropriate manner. Where ambiguities or discrepancies exist, Hayes Anderson Lynch Architects Pty. Ltd. shall be contacted for clarification.

09/09/25	A	Notification Plan	GL
Date	Issue	Details	Checked

HAYES ANDERSON LYNCH
ARCHITECTS PTY LTD
ARCHITECTS
TOWN PLANNERS
INTERIOR DESIGNERS

3 / 709 MAIN STREET
KANGAROO POINT QLD 4169

P + 61 7 3 8 5 2 3 1 9 0
E reception@halarchitects.com.au
W www.halarchitects.com.au



Project
The Belvedere
5-7 Church st, 42 Donald st,
NSW 2315

Drawing Title
Elevation

Scale @ A3 1:200	Drawn: RH	Checked: EA
Project Number H4700DON	Drawing Number SD6.8	Issue A



E-03 Elevation 1:200

NOTIFICATION PLAN

fortezza
GROUP

THE BELVEDERE
Developed by Fortezza Group

fortezzagroup.com.au
07 3236 4188
admin@fortezzagroup.com.au

PROPERTY COUNCIL of Australia
Australian Institute of Project Management
AUSTRALIAN PROFESSIONAL ASSOCIATION

General Notes

This drawing is Copyright © Any design or drawing is not to be reproduced, either in whole or part, without written permission by Hayes Anderson Lynch Architects Pty. Ltd. Confirm all dimensions on site. Do not scale off drawings. All levels are approximate only and are subject to confirmation by licenced surveyor. All workmanship, materials and construction to comply with the Queensland Building Act 1975, the Queensland Development Code, the Building Code of Australia 2019, Premises Standard and AS1428.1. Work to be carried out in a neat and appropriate manner. Where ambiguities or discrepancies exist, Hayes Anderson Lynch Architects Pty. Ltd. shall be contacted for clarification.

Date	Issue	Details	Checked
09/09/25	A	Notification Plan	GL

HAYES ANDERSON LYNCH
ARCHITECTS PTY LTD
ARCHITECTS
TOWN PLANNERS
INTERIOR DESIGNERS

3 / 709 MAIN STREET
KANGAROO POINT QLD 4169

P + 61 7 3 8 5 2 3 1 9 0
E reception@halarchitects.com.au
W www.halarchitects.com.au



Project
The Belvedere
5-7 Church st, 42 Donald st,
NSW 2315

Drawing Title
Elevation

Scale @ A3 1:200	Drawn: RH	Checked: EA
Project Number H4700DON	Drawing Number SD6.9	Issue A



NOTIFICATION PLAN



THE BELVEDERE Developed by Fortezza Group

fortezzagroup.com.au
07 3236 4188
admin@fortezzagroup.com.au



General Notes

This drawing is Copyright © Any design or drawing is not to be reproduced, either in whole or part, without written permission by Hayes Anderson Lynch Architects Pty. Ltd. Confirm all dimensions on site. Do not scale off drawings. All levels are approximate only and are subject to confirmation by licenced surveyor. All workmanship, materials and construction to comply with the Queensland Building Act 1975, the Queensland Development Code, the Building Code of Australia 2019, Premises Standard and AS1428.1. Work to be carried out in a neat and appropriate manner. Where ambiguities or discrepancies exist, Hayes Anderson Lynch Architects Pty. Ltd. shall be contacted for clarification.

Date	Issue	Details	Checked
09/09/25	A	Notification Plan	GL



ARCHITECTS
TOWN PLANNERS
INTERIOR DESIGNERS

3 / 709 MAIN STREET
KANGAROO POINT QLD 4169

P + 61 7 3 8 5 2 3 1 9 0
E reception@halarchitects.com.au
W www.halarchitects.com.au



Project

The Belvedere

5-7 Church st, 42 Donald st ,
NSW 2315

Drawing Title

Elevation

Scale @ A3 Drawn: Checked:

1:200 RH EA

Project Number Drawing Number Issue

H4700DON SD6.10 A