



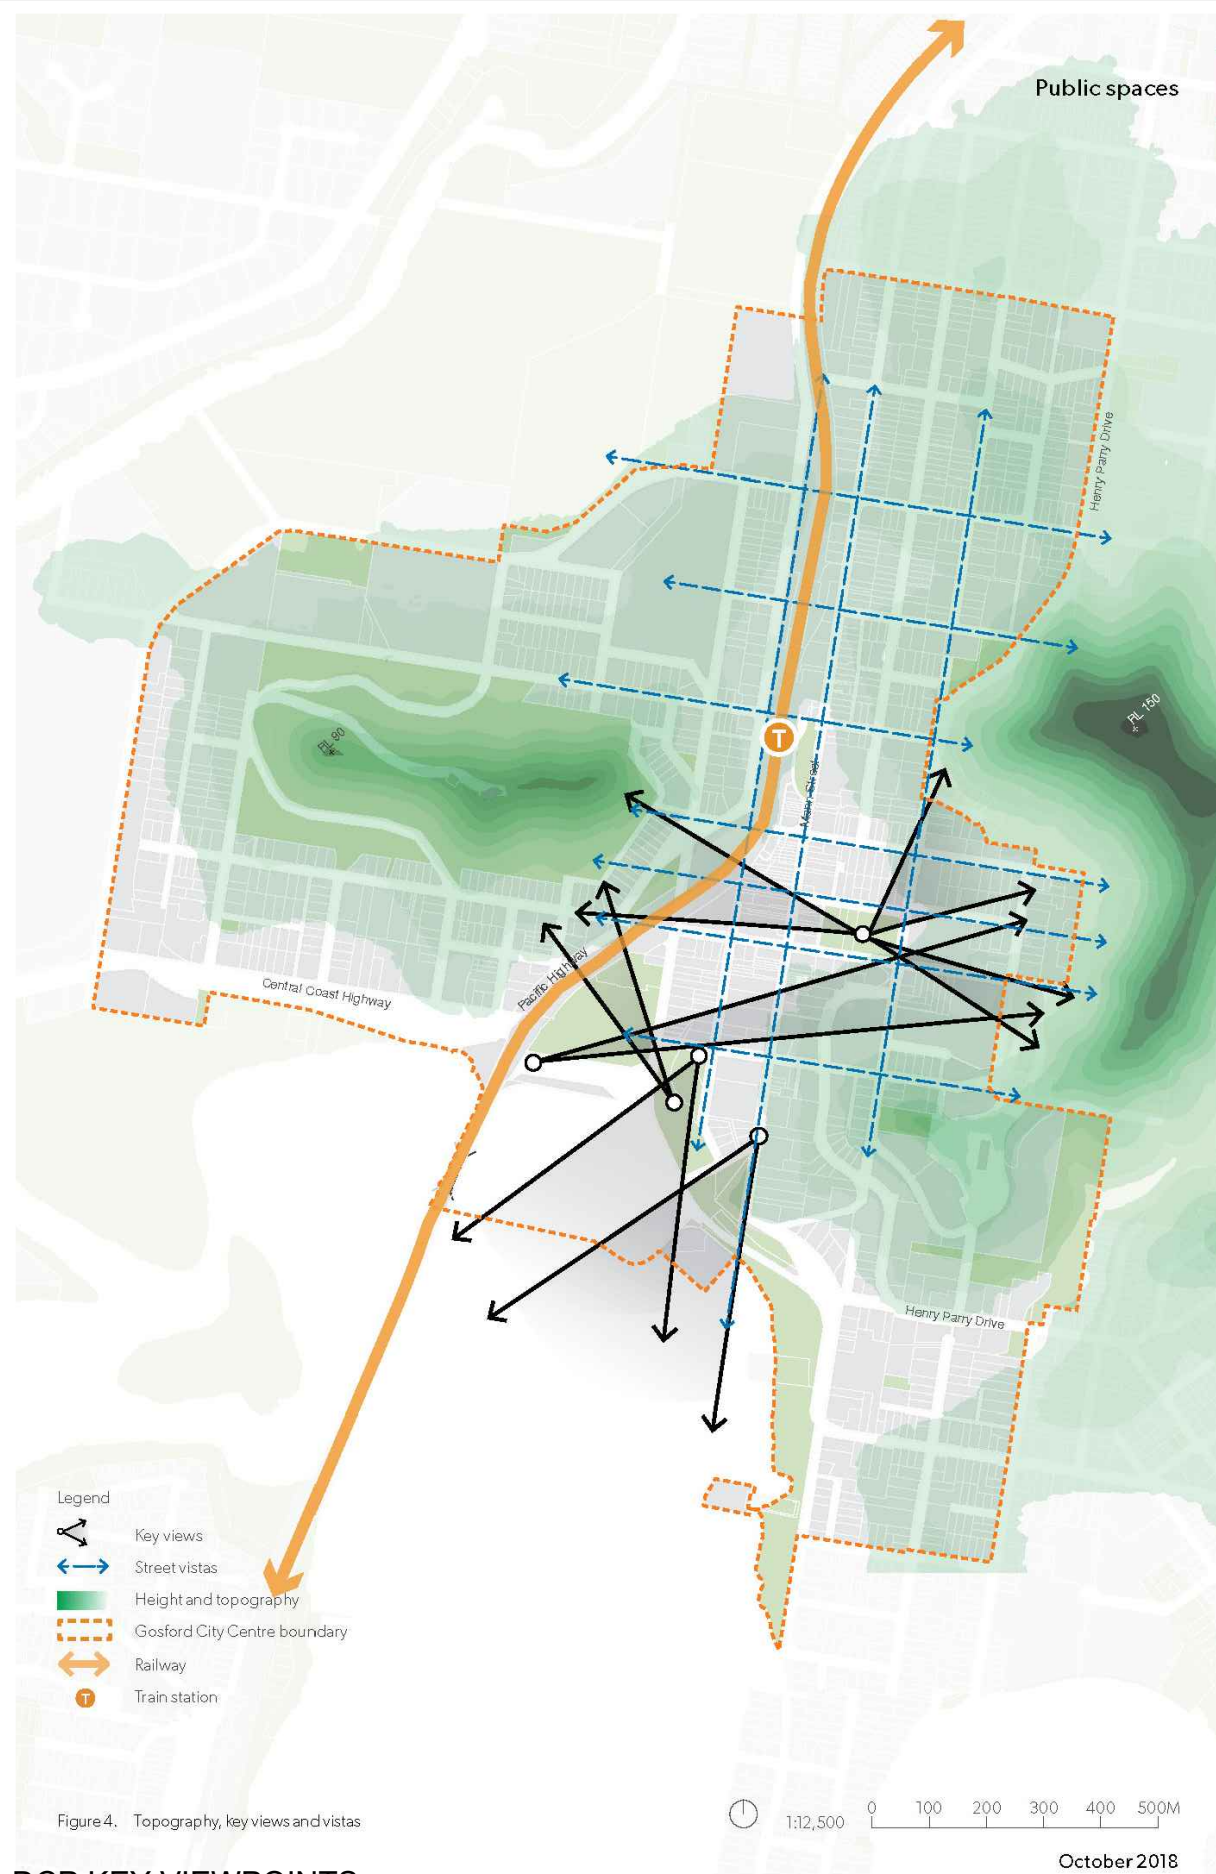

DCP KEY VIEWPOINTS

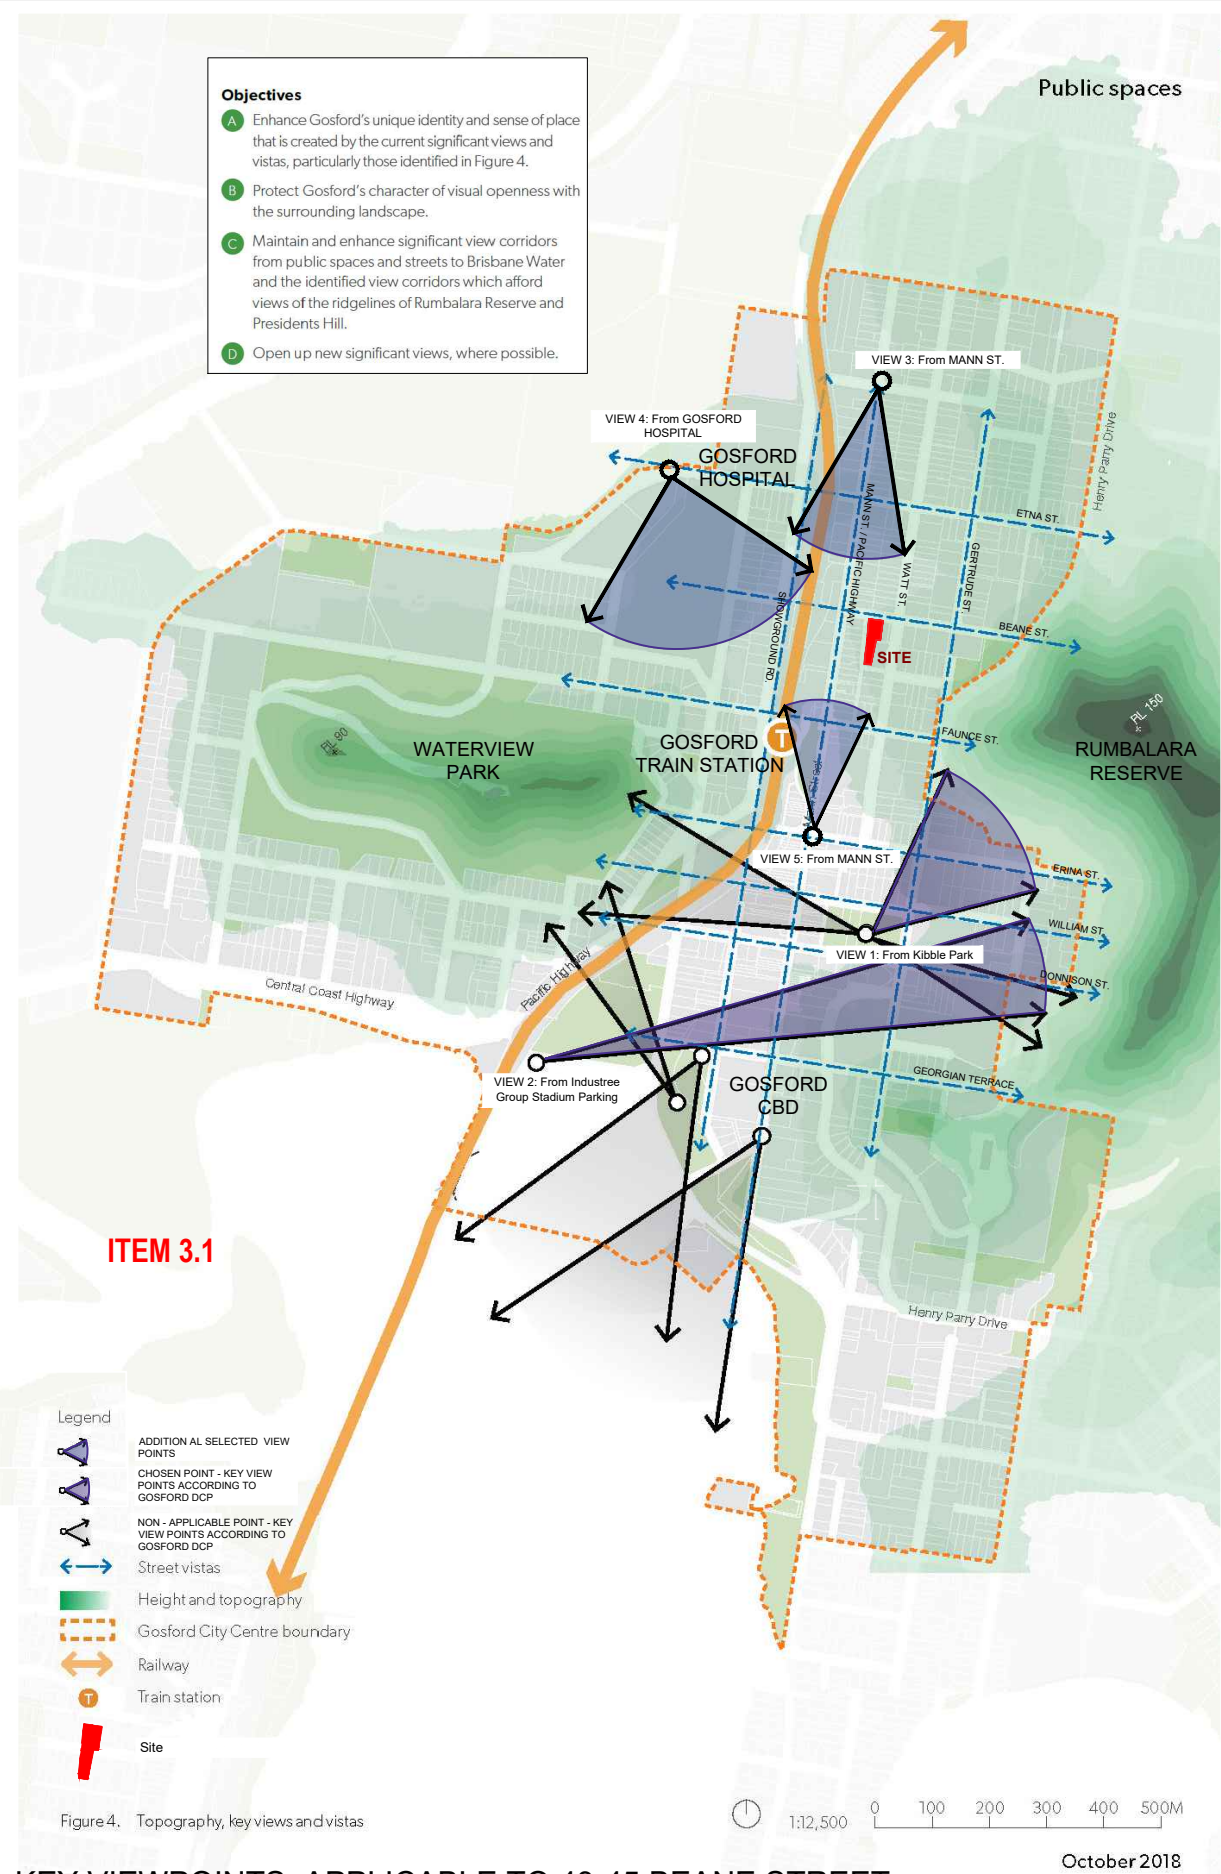

KEY VIEWPOINTS APPLICABLE TO 43-45 BEANE STREET

Rev.	Description	By	Date	Disclaimer	Notes	Legend	DRAWING LABEL	Client	Architects	Project	Project address	Key plan	Scale	Date	Page
A	ISSUE TO CLIENT	ZS	03/2025	THESE DRAWINGS ARE PRELIMINARY DRAWINGS AND ARE SUBJECT TO CHANGE WITHOUT NOTICE DURING THE COURSE OF THE PROPOSED DEVELOPMENT AND IN CONSULTATION WITH COUNCIL. SUBMISSION OF THE DRAWINGS DOES NOT CONSTITUTE A REPRESENTATION OF IMPROVEMENT BY THE DEVELOPER OR TO SURVEY, ASSETS OR CONDITIONS THAT THE DRAWINGS ARE FINAL NOR THAT THE PROPOSED DEVELOPMENT WILL TAKE PLACE IN ACCORDANCE WITH THESE DRAWINGS.	THESE DRAWINGS ARE MADE TO A LARGER SCALE AND THESE SHOWING PARTICULAR DETAIL OF WORKS SHALL TAKE PRECEDENCE OVER DRAWINGS MADE TO A SMALLER SCALE AND FOR MORE GENERAL PURPOSES.			MING TIAN REAL PROPERTY PTY LTD	tony bouch platns	BEANE STREET & KEEVER LANE HOUSING DEVELOPMENT	43-45 BEANE STREET & 2 KEEVERS LANE, GOSFORD, 2163 NSW		Scale 1:12,500	Date JUNE 2025	124
B	BRIEFING PACK PRESENTATION	ZS	19/05/2025												
C	FINAL PRESENTATION	ZS	27/05/2025												
D	RESPONSE TO DESIGN ADVISORY PANEL COMMENTS	ZS	06/2025												
E	DA LODGED	YW	08/2025												
F	FINAL SUBMISSION	ZS	27/03/2026												

DCP VIEWS + ADDITIONAL SELECTED VIEWS



Photomontages from Gosford DCP Key Viewpoints - View 1 From Kibble Park

ITEM 3.1

Rev.		Description		By	Date	Disclaimer	Notes	Legend	DRAWING LABEL	Client	Architects	Project	Key plan	Scale	Date	JUNE 2025			
A	ISSUE TO CLIENT		ZS	03/2025	THESE DRAWINGS ARE PRELIMINARY DRAWINGS AND ARE SUBJECT TO CHANGE WITHOUT NOTICE DURING THE COURSE OF THE PROPOSED DEVELOPMENT AND IN CONSULTATION WITH COUNCIL. SUBMISSION OF THE DRAWINGS DOES NOT CONSTITUTE A REPRESENTATION OF WARRANTY BY THE DEVELOPER OR ITS SUBSIDIARIES, AGENTS OR CONTRACTORS THAT THE DRAWINGS ARE FINAL AND THAT THE PROPOSED DEVELOPMENT WILL TAKE PLACE IN ACCORDANCE WITH THESE DRAWINGS. WHERE ANY DISCREPANCY EXISTS BETWEEN FIGURED AND SCALED DIMENSIONS, THE FIGURED DIMENSIONS SHALL PREVAIL. BUILDERS TO CHECK ALL SITE DIMENSIONS PRIOR TO FABRICATION OF FIXTURES. THESE DOCUMENTS AND ANY WORKS EXECUTED AS A RESULT OF THESE DOCUMENTS SHALL BE SUBJECT TO THE COPYRIGHT AND INDEMNITY OBLIGATIONS OF THE DEVELOPER.	DRAWINGS MADE TO A LARGER SCALE AND THOSE SHOWING PARTICULAR DETAIL OF WORKS SHALL TAKE PRECEDENCE OVER DRAWINGS MADE TO A SMALLER SCALE AND FOR MORE GENERAL PURPOSES.	WHERE ANY DISCREPANCY EXISTS BETWEEN FIGURED AND SCALED DIMENSIONS, THE FIGURED DIMENSIONS SHALL PREVAIL. BUILDERS TO CHECK ALL SITE DIMENSIONS PRIOR TO FABRICATION OF FIXTURES	VIEW ANALYSIS 1	MING TIAN REAL PROPERTY PTY LTD	bony ptnrs	BEANE STREET & KEEVER LANE HOUSING DEVELOPMENT	Project address 43-45 BEANE STREET & 2 KEEVERS LANE, GOSFORD, 2163 NSW		Drawing title VIEW ANALYSIS 1	Project no. 1081 Drawing no. A052	Date JUNE 2025			
B	BRIEFING PACK PRESENTATION		ZS	19/05/2025															
C	FINAL PRESENTATION		ZS	27/05/2025															
D	RESPONSE TO DESIGN ADVISORY PANEL COMMENTS		ZS	06/2025															
E	DA LODGED		YW	08/2025															
F	FINAL SUBMISSION		ZS	27/03/2026															
Plot Style				TODAY, JUN 2025						Project address		Drawing status			DA SUBMISSION				
												43-45 BEANE STREET & 2 KEEVERS LANE, GOSFORD, 2163 NSW							



Photomontages from Gosford DCP Key Viewpoints View 2 From Industree Group Stadium Parking

ITEM 3.1

Rev.	Description	By	Date	Disclaimer	Notes	Legend	DRAWING LABEL	Client	Architects	Project	Key plan	Scale	Date JUNE 2025	
A	ISSUE TO CLIENT	ZS	03/2025	"THESE DRAWINGS ARE PRELIMINARY DRAWINGS AND ARE SUBJECT TO CHANGE WITHOUT NOTICE DURING THE COURSE OF THE PROPOSED DEVELOPMENT AND IN CONSULTATION WITH COUNCIL. SUBMISSION OF THE DRAWINGS DOES NOT CONSTITUTE A REPRESENTATION OF THE DEVELOPMENT OR ITS SURVIVAL. AGENTS OR CONTRACTORS THAT THE DRAWINGS ARE FINAL AND THAT THE PROPOSED DEVELOPMENT WILL TAKE PLACE IN ACCORDANCE WITH THESE DRAWINGS." WHERE ANY DISCREPANCY EXISTS BETWEEN FIGURED AND SCALED DIMENSIONS, THE FIGURED DIMENSIONS SHALL PREVAIL. BUILDER TO CHECK ALL SITE DIMENSIONS PRIOR TO FABRICATION OF FIXTURES.	DRAWINGS MADE TO A LARGER SCALE AND THOSE SHOWING PARTICULAR SCALE OF WORKS SHALL TAKE PRECEDENCE OVER DRAWINGS MADE TO A SMALLER SCALE AND FOR MORE GENERAL PURPOSES.		VIEW ANALYSIS 2	MING TIAN REAL PROPERTY PTY LTD		BEANE STREET & KEEVER LANE HOUSING DEVELOPMENT		Drawing title	VIEW ANALYSIS 2	
B	BRIEFING PACK PRESENTATION	ZS	19/05/2025											
C	FINAL PRESENTATION	ZS	27/05/2025											
D	RESPONSE TO DESIGN ADVISORY PANEL COMMENTS	ZS	06/2025											
E	DA LODGED	YW	08/2025											
F	FINAL SUBMISSION	ZS	27/03/2026	Plot Style	TODAY_PTNRS_01.dwg					Project address		Project no. 1081	Drawing no. A053	
										43-45 BEANE STREET & 2 KEEVERS LANE, GOSFORD, 2163 NSW		Drawn YW	Drawing status	DA SUBMISSION

