


REV	DATE	COMMENT	DRAWN	REVIEWED	REV	DATE	COMMENT	DRAWN	REVIEWED
2	9/10/2018	For information	EY	AU					
1	14/09/2018	For information	EY	AU					

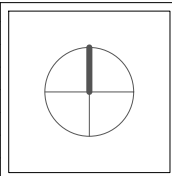


DRAWING TITLE:

**Arcadia Street - Existing
Signage**

REV: 2

A3

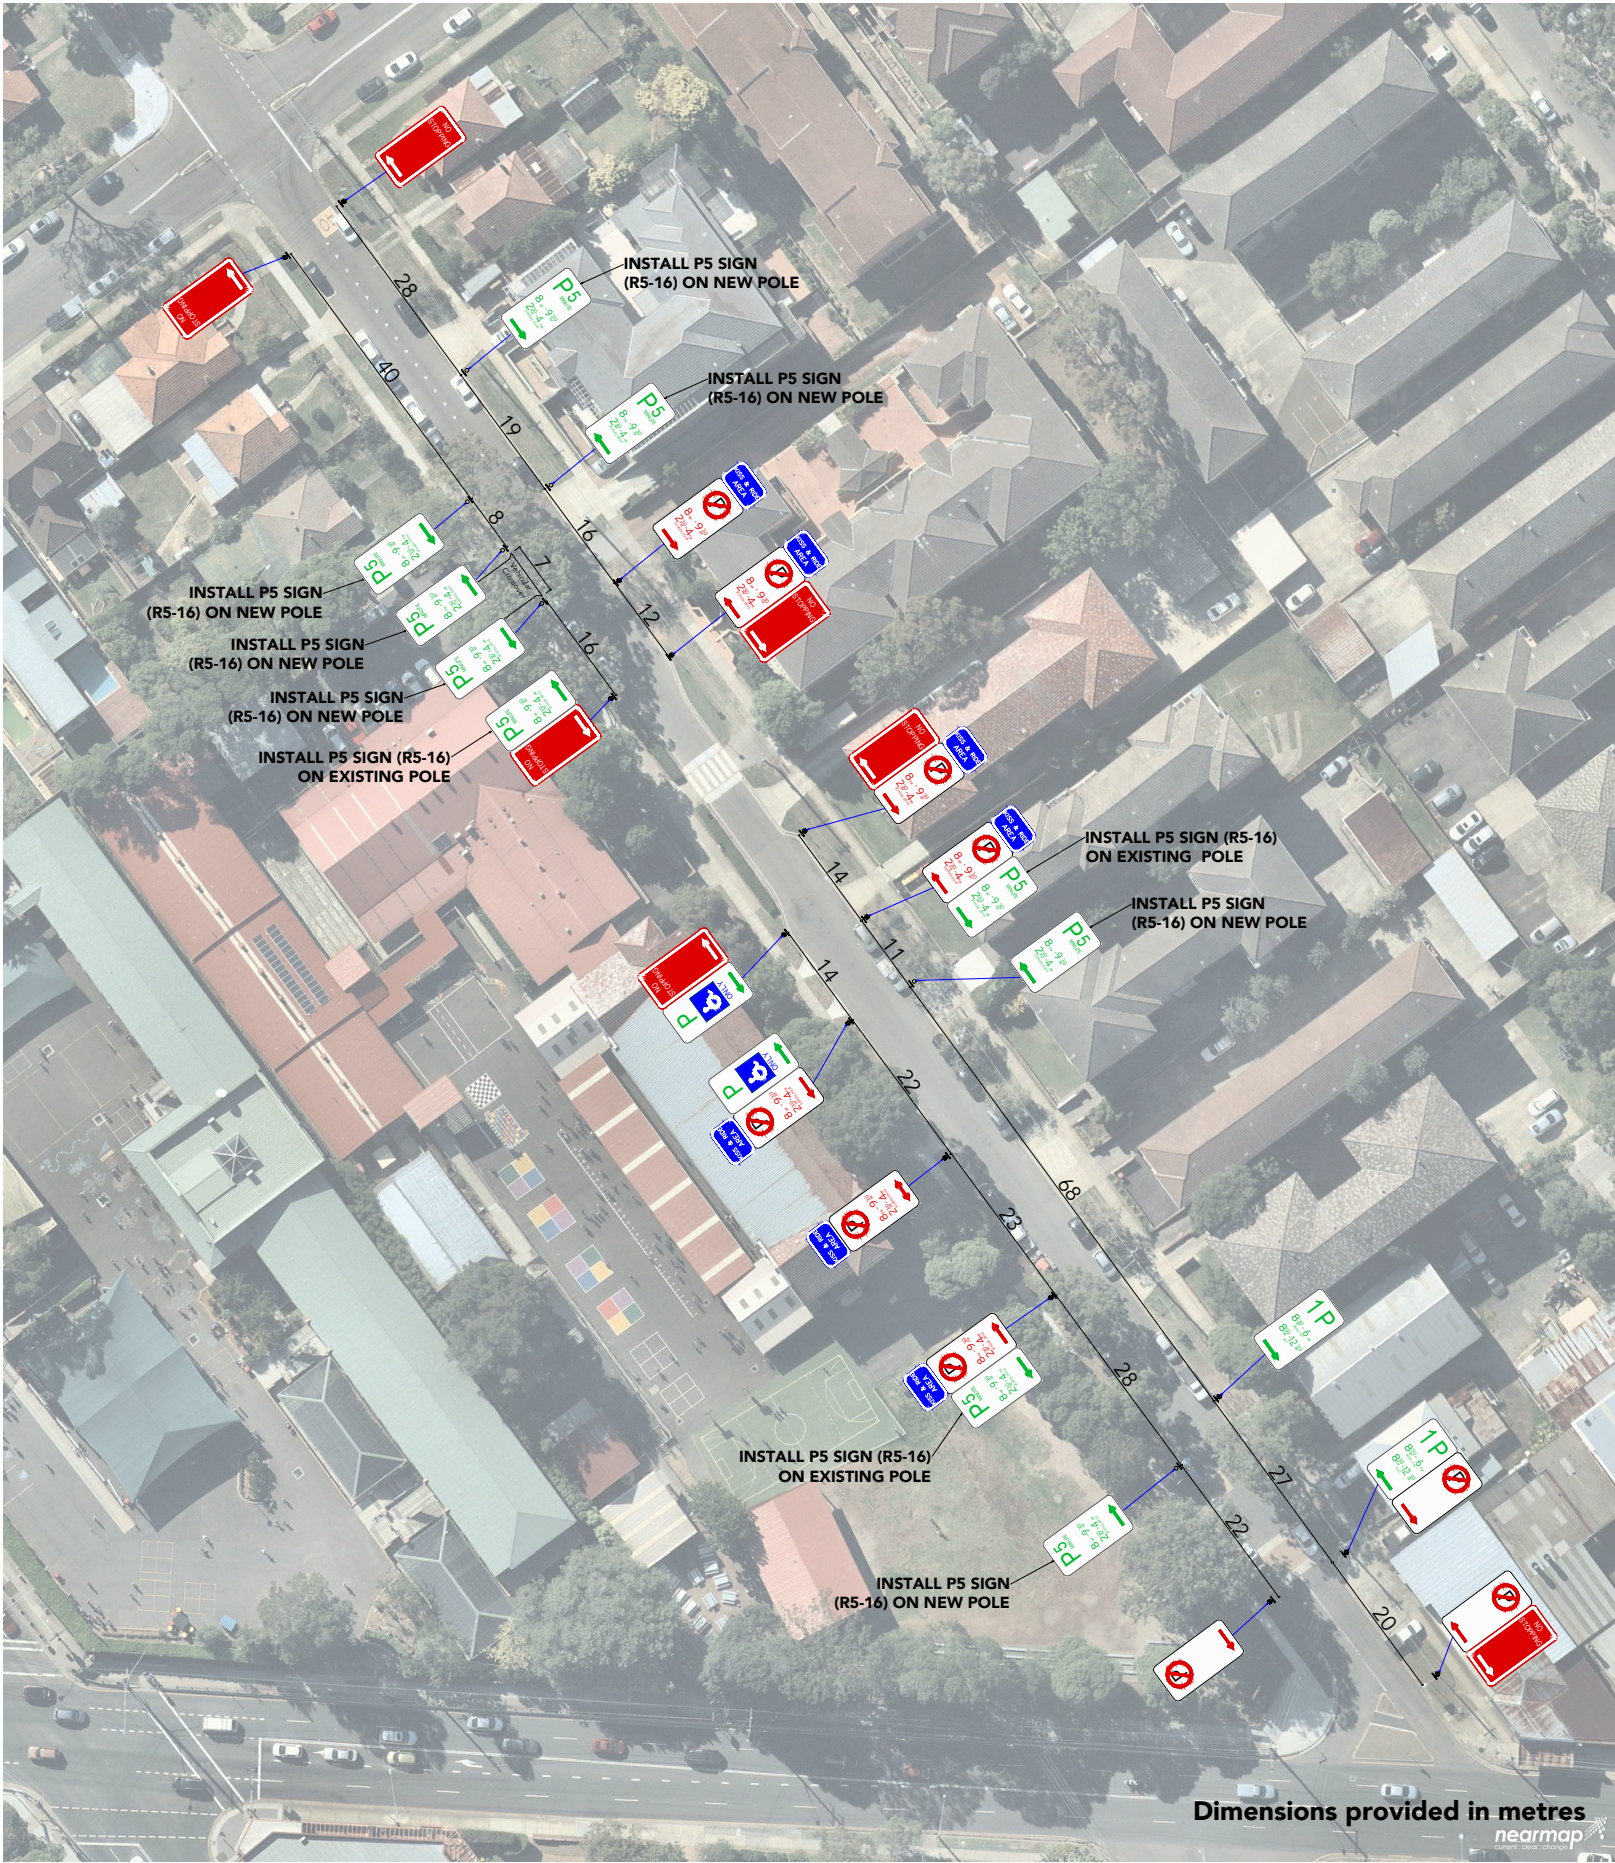


COMMENTS

A3



Suite 102, 506 Miller Street,
Cammeray NSW 2062
t +61 2 8920 0800
ptcconsultants.co

REV	DATE	COMMENT	DRAWN	REVIEWED	REV	DATE	COMMENT	DRAWN	REVIEWED
2	9/10/2018	For information	EY	AU					
1	14/09/2018	For information	EY	AU					

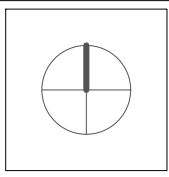

PROJECT:
Penshurst Public School

DRAWING TITLE:
Arcadia Street - Proposed
Signage

CLIENT: **SINSW**
DRG. #: **PTC-002**
PROJECT #: **T2-2422A**
SCALE: **1:1000**

REV: 2