
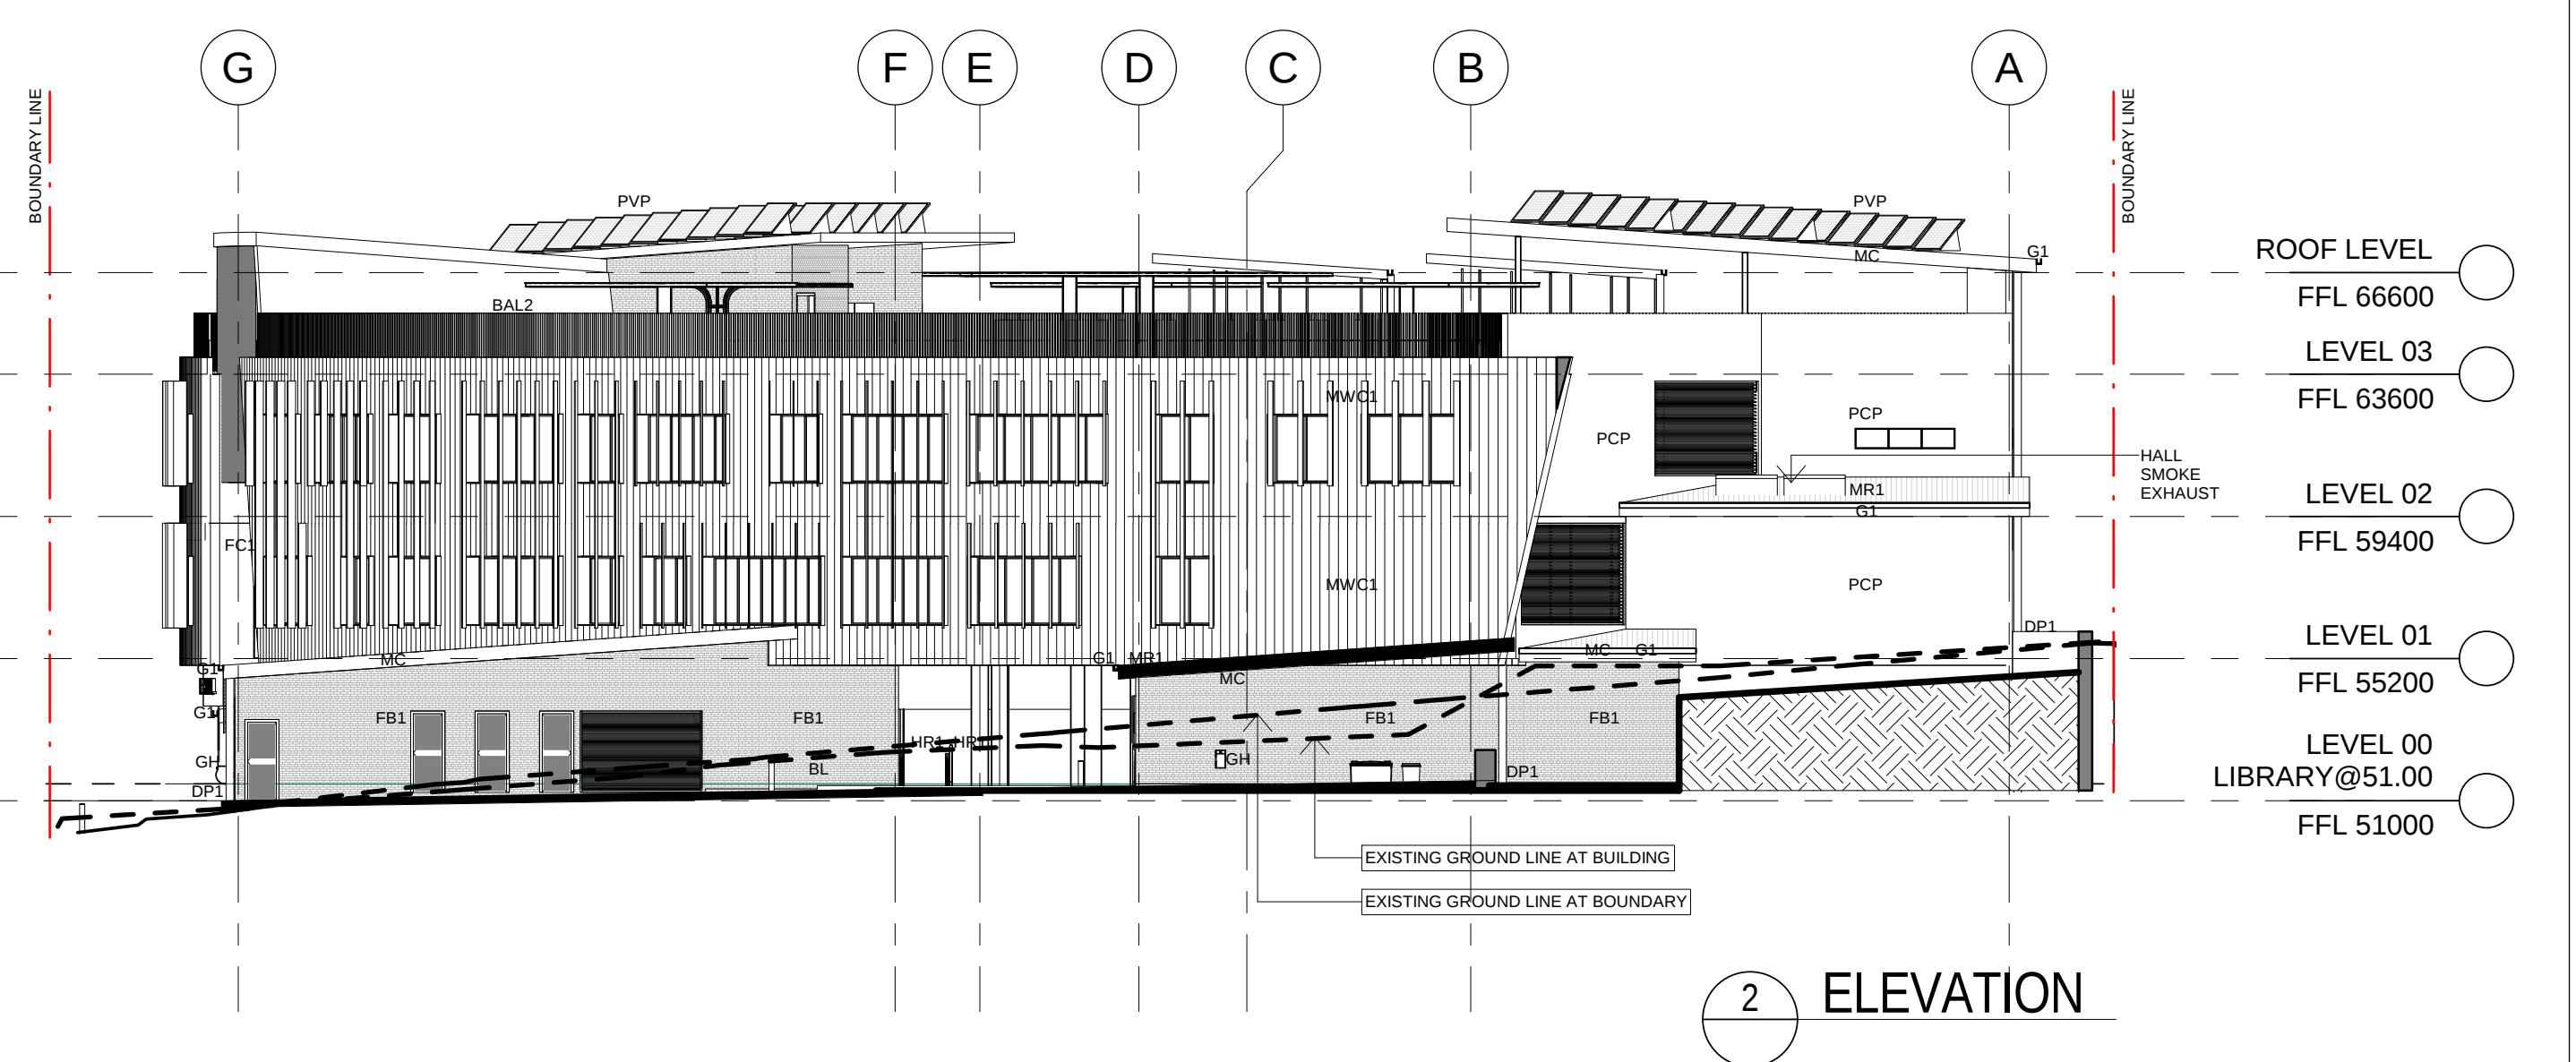
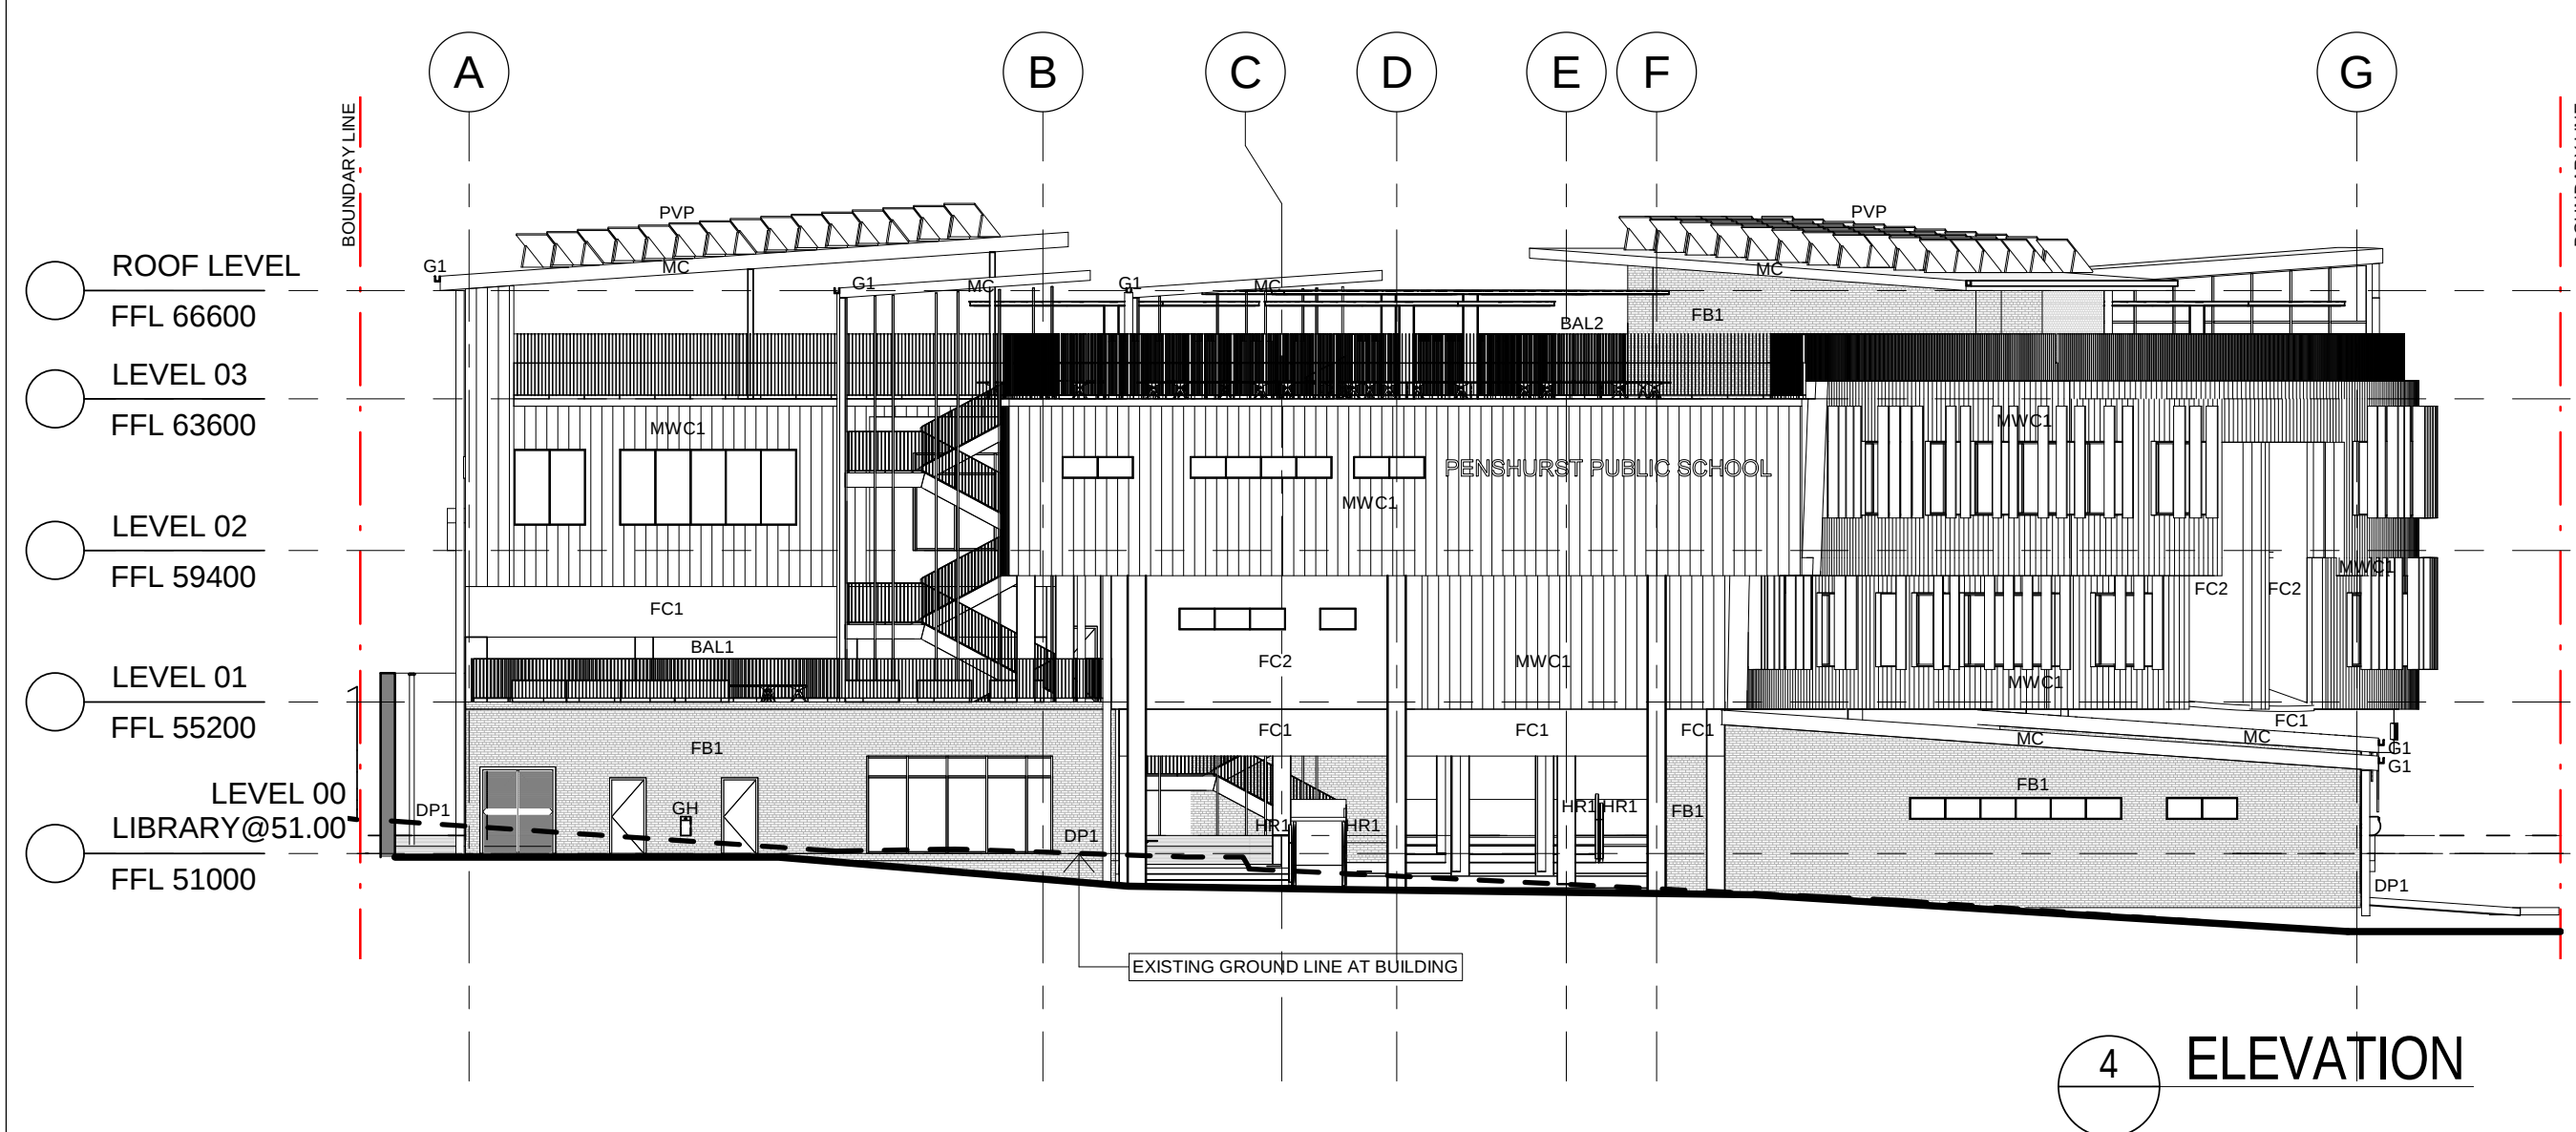
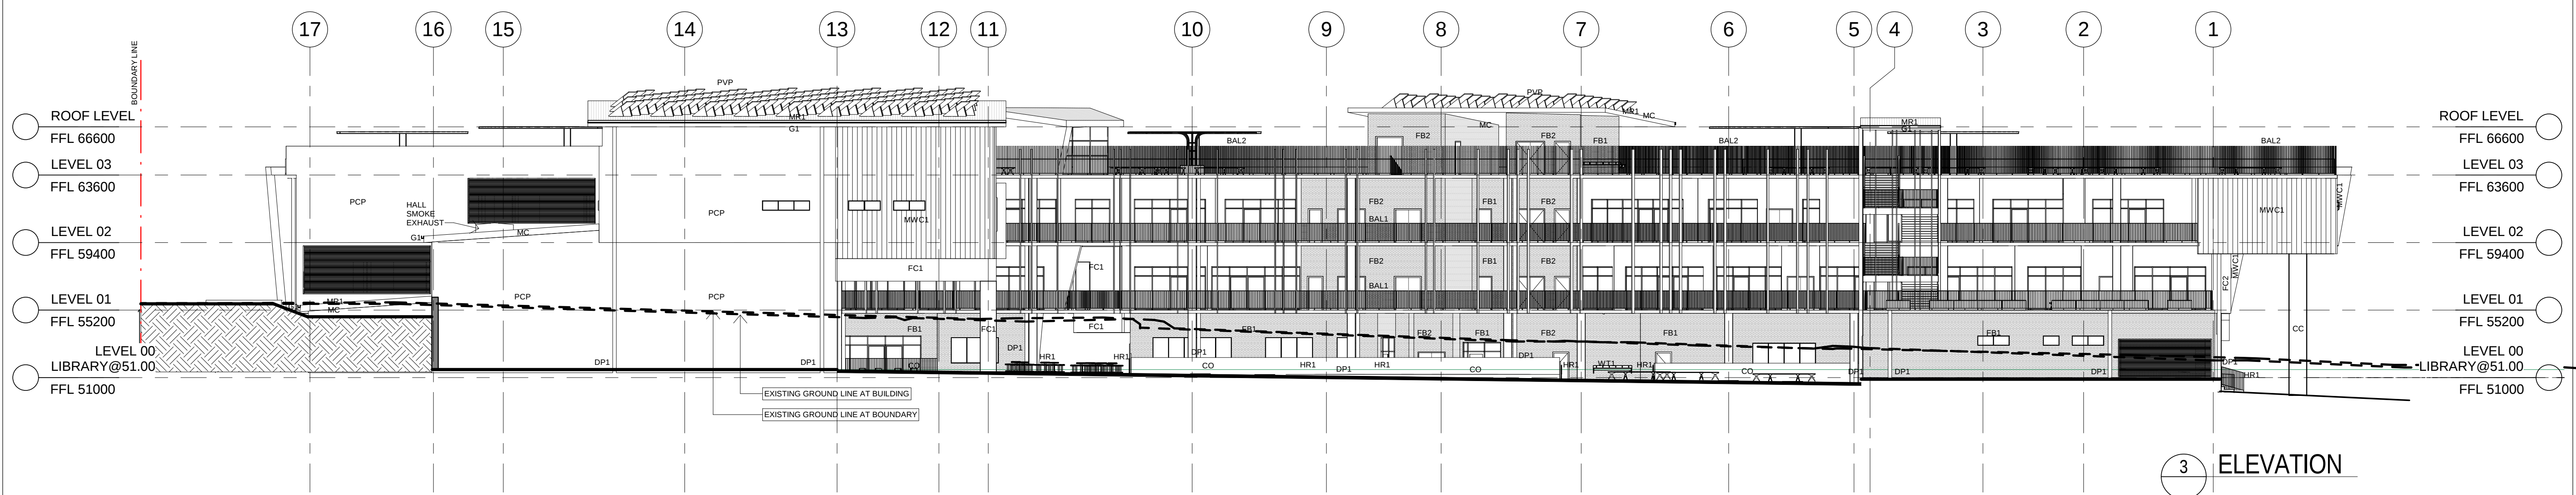


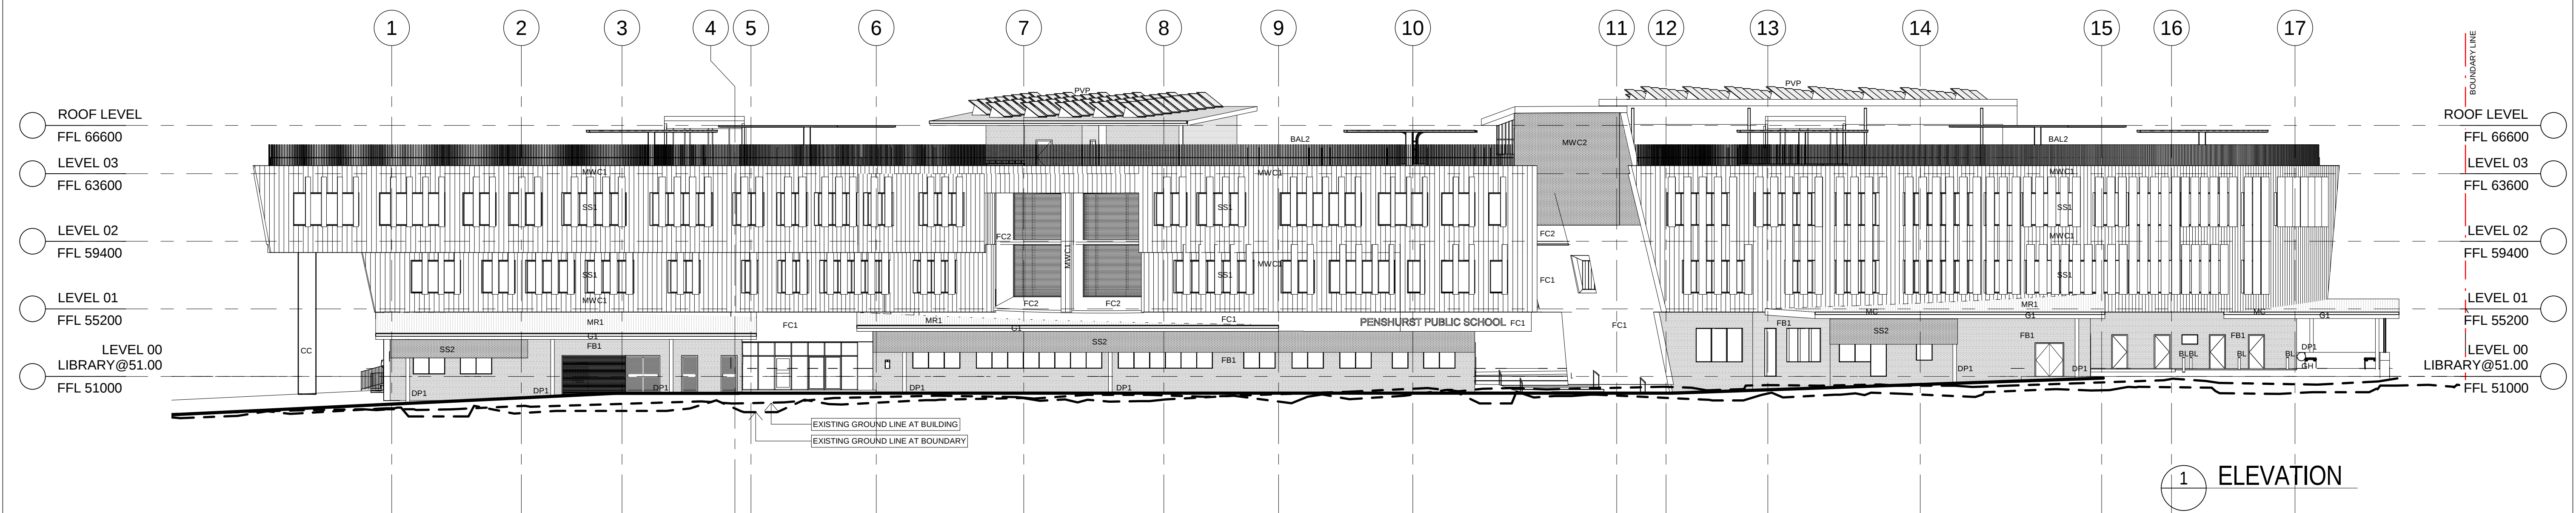

ISSUE FOR DA

[illegible][illegible]

STRUC. CIVIL & HYD WOOLACOTTS ENGINEERS T: 02 8341 9900
MECH, ELEC, IT, COMMS & SEA CONSULTING T: 02 9437 1000
BCA GROUP DLA T: 02 8355 3160
LANDSCAPE LORNA HARRISON P/L T: 02 9555 1147

	PERUMAL PEDAVOLI ARCHITECTS T: 02 9291 0000 WEB: www.pp-a.com.au Nominated Architect: Vince Pedavoli NSW reg No.5045
	STATUTORY PLANNER DON FOX PLANNING P/L T: 02 9473 4914

PERUMAL
PEDAVOLI

ARCHITECTS

PENSHURST PUBLIC SCHOOL

18 Arcadia Street, Penshurst

DRAWING NAME

ELEVATIONS

PROJECT NORTH

