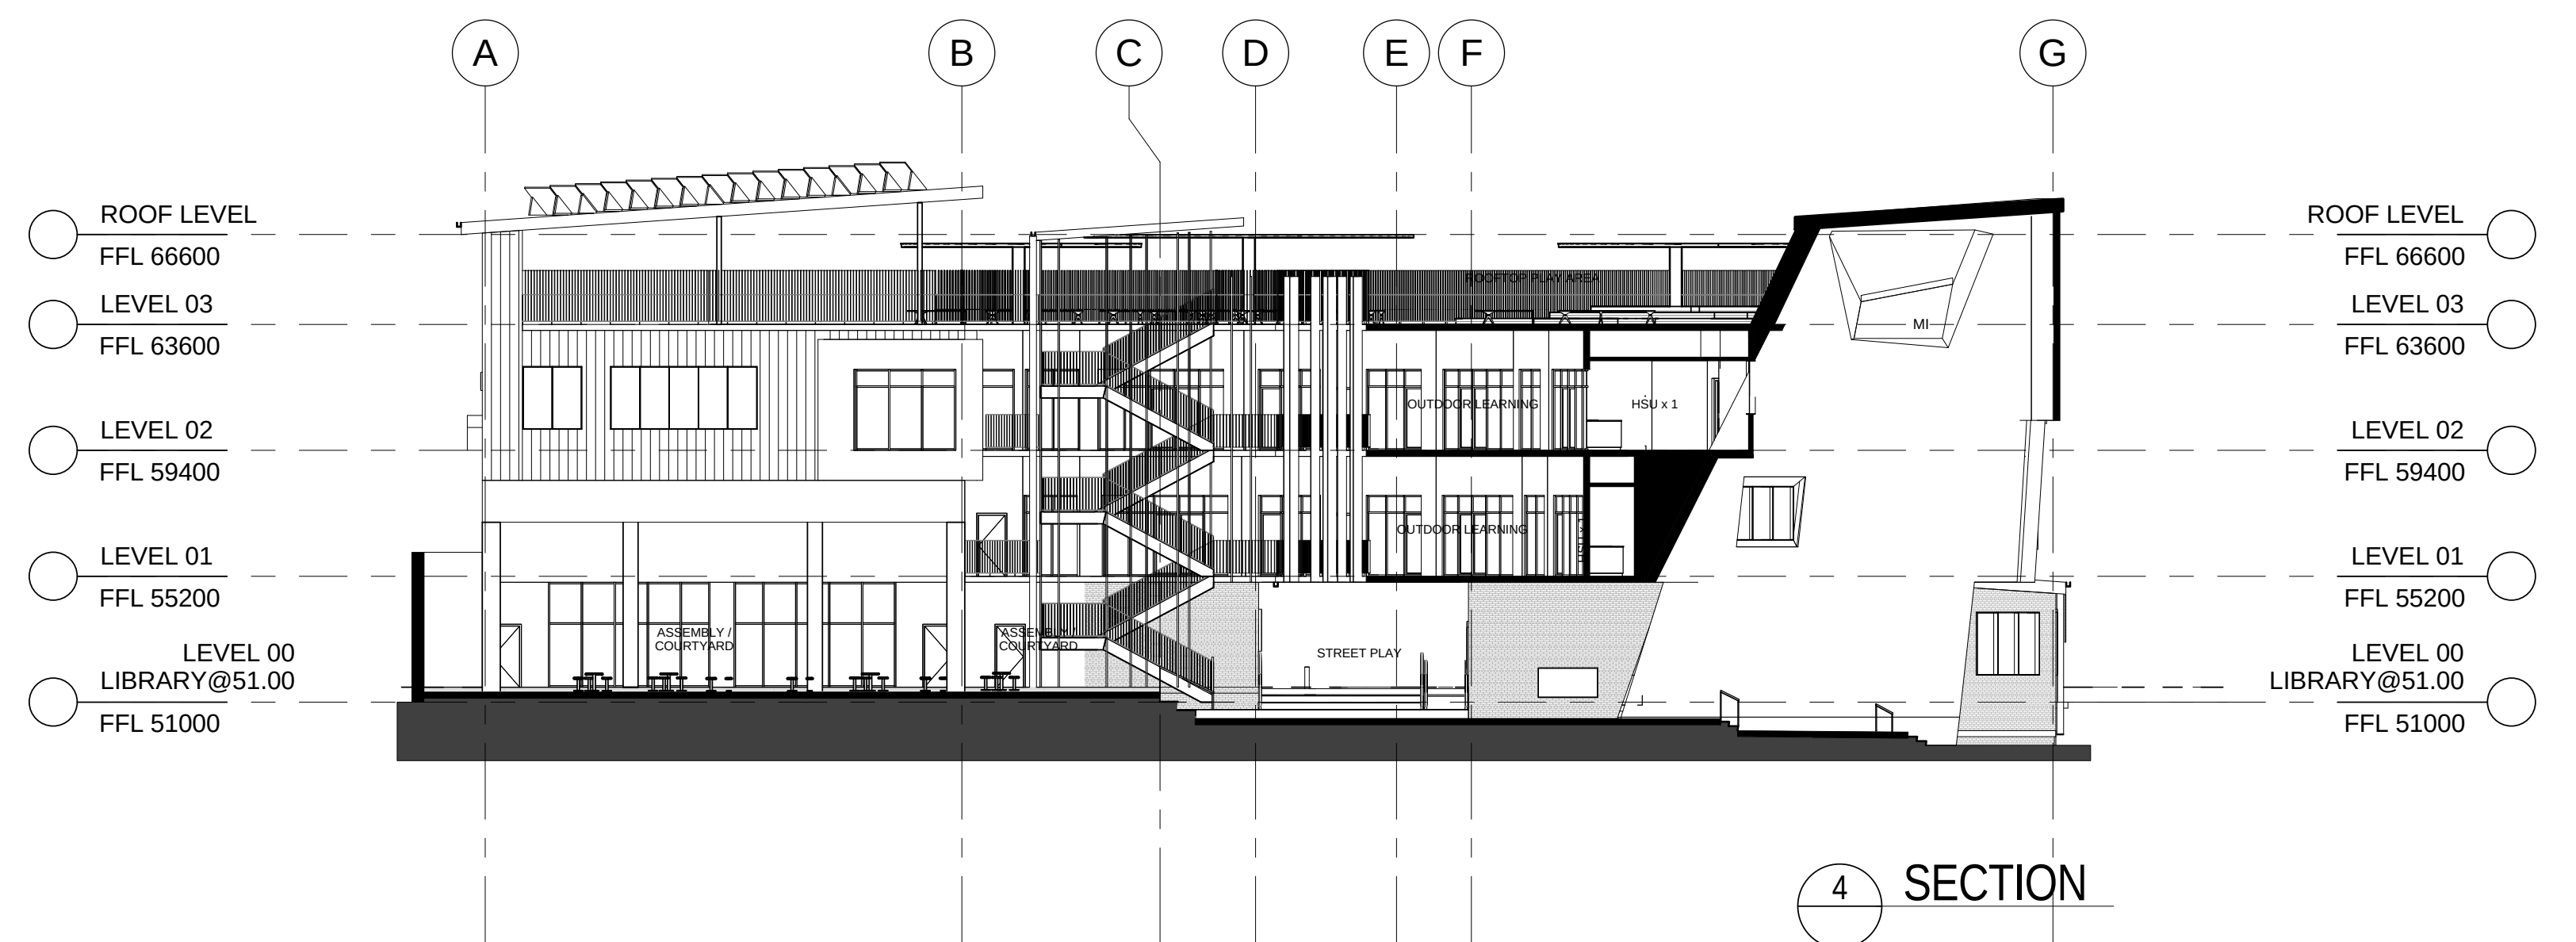
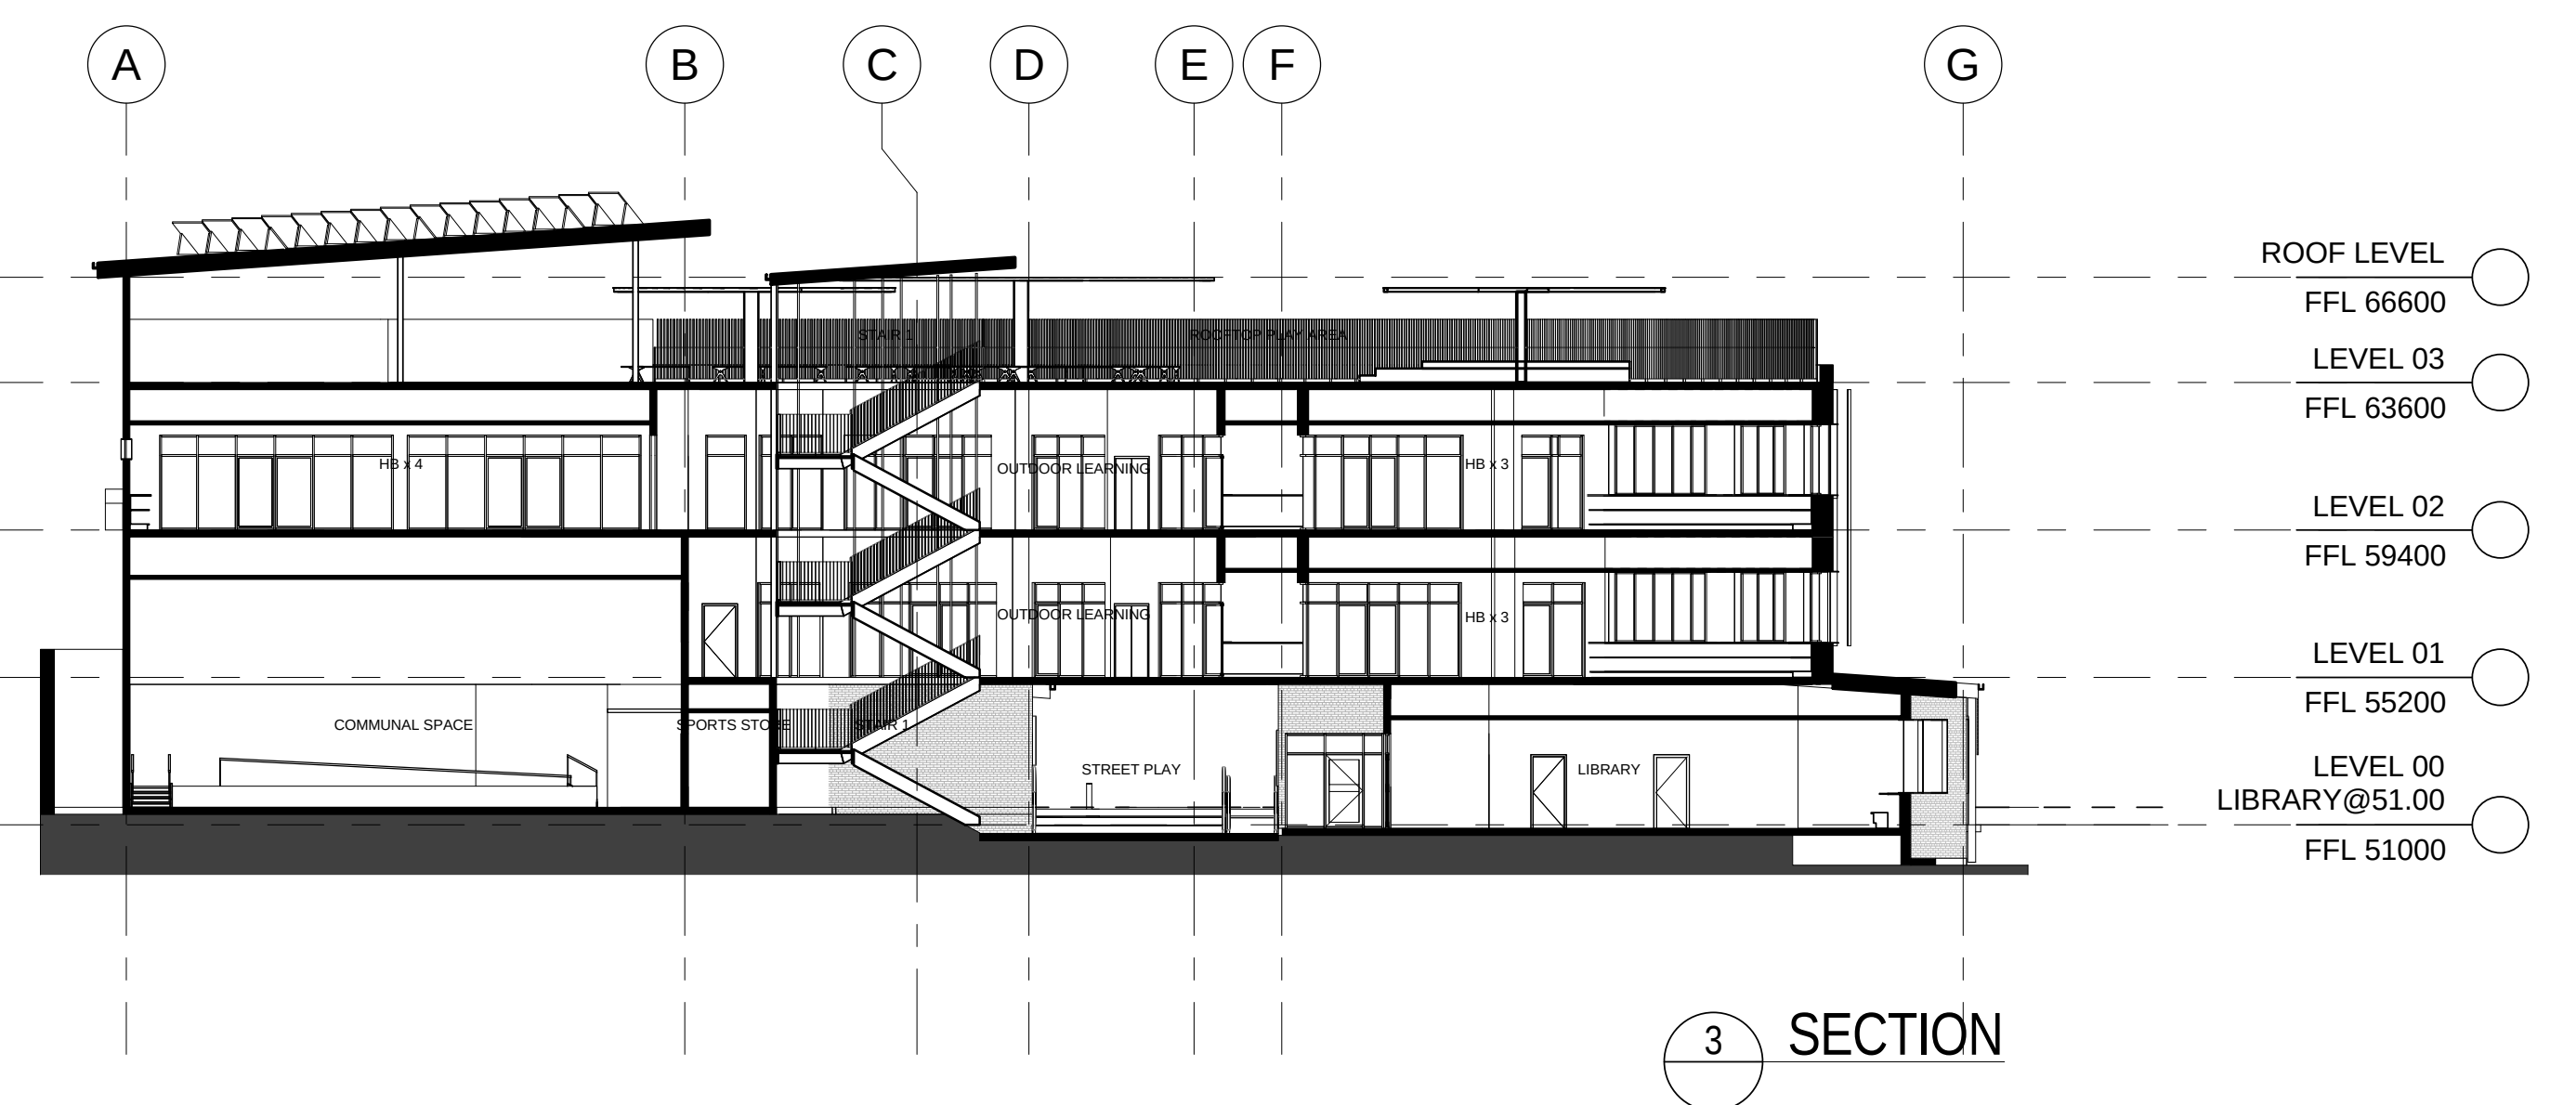
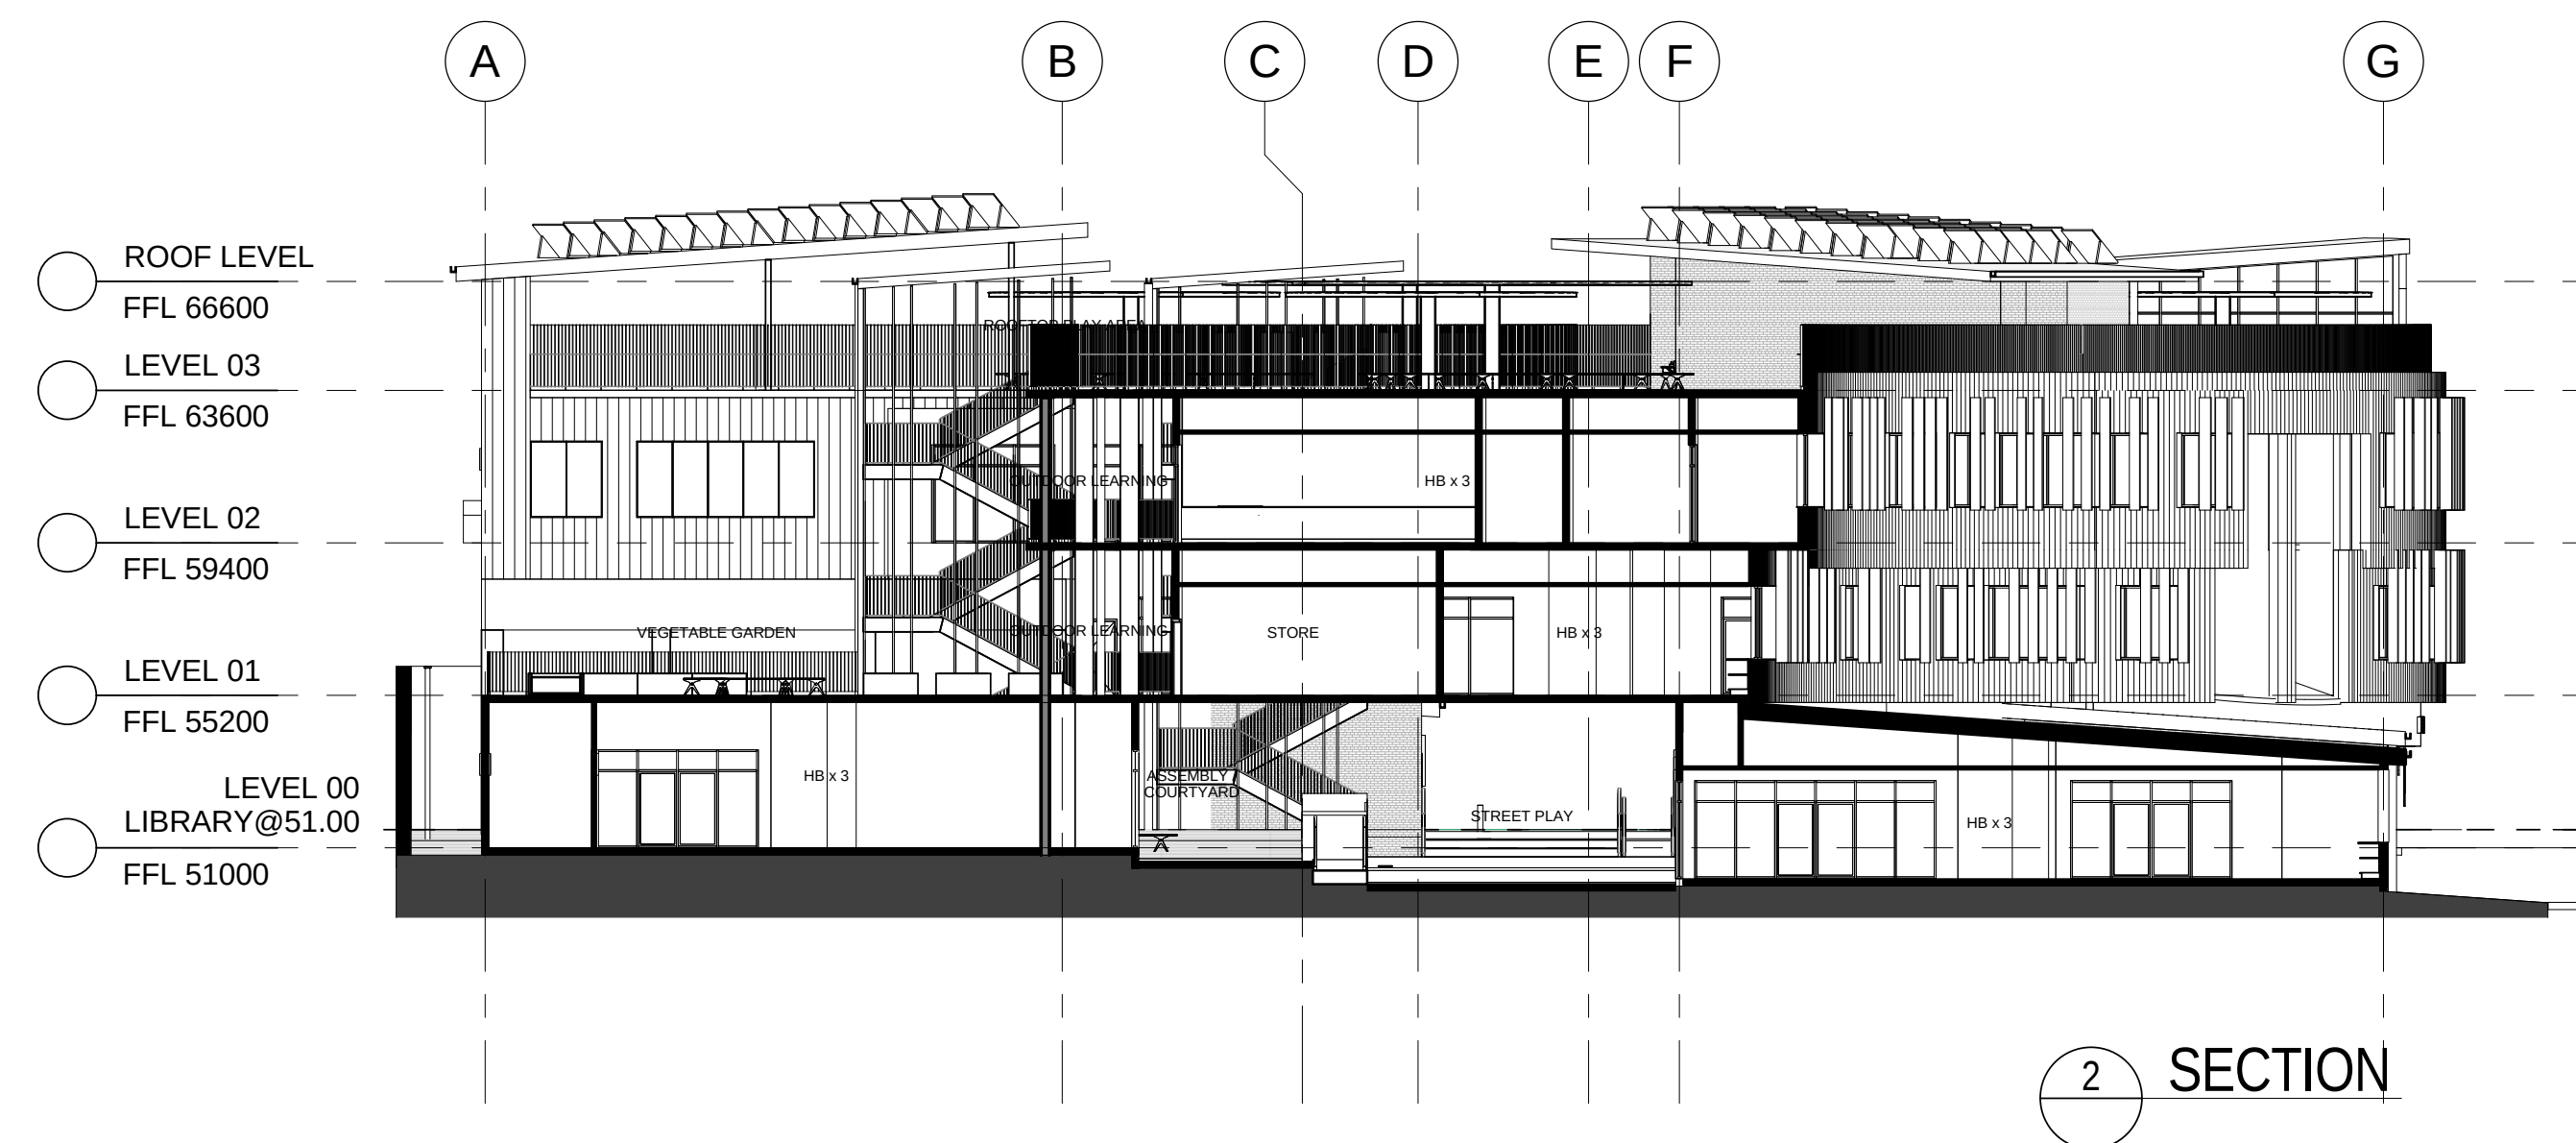
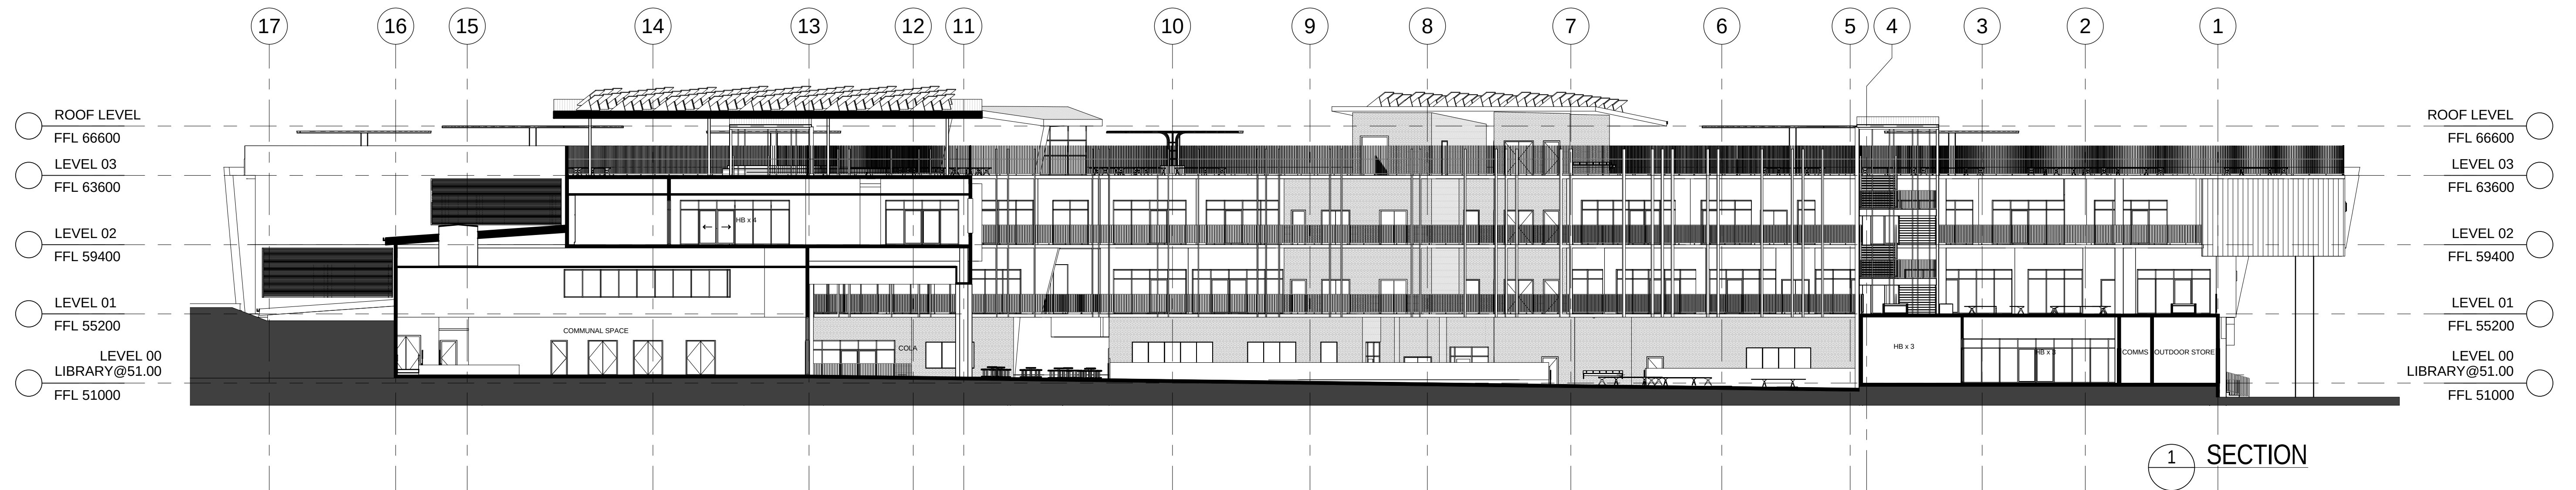


[illegible][illegible]

STRUC. CIVIL & HYD WOOLACOTTS ENGINEERS T: 02 8341 990
MECH, ELEC, IT, COMMS & SEA CONSULTING T: 02 9437 1000
BCA GROUP DLA T: 02 8355 3160
LANDSCAPE LORNA HARRISON P/L T: 02 9555 1142

	PERUMAL PEDAVOLI ARCHITECTS T: 02 9291 0000 WEB: www.pp-a.com.au Nominated Architect: Vince Pedavoli NSW reg No.5045
	STATUTORY PLANNER DON FOX PLANNING P/L T: 02 9473 4914

PERUMAL
PEDAVOLI

ARCHITECTS

PENSHURST PUBLIC SCHOOL
18 Arcadia Street, Penshurst

DRAWING NAME

SECTIONS

[illegible]

				SCALE 1 : 200 @ A1
DRAWN	CHECKED	VERIFIED	DATE	
CH	DW	-	28-03-18	
DRAWING NUMBER				REVISION
PROJECT CODE	DISCIPLINE	PHASE	SERIES NUMBER	
3199-ARC-DA 01 201 -				