

LEGENDS

EXTERNAL FINISHES

AL	ALUMINIUM SCREEN
CC	CONCRETE COLUMN
CO	CONCRETE
CT	CERAMIC TILE
FB1	FACE BRICK - TYPE 1
FB2	FACE BRICK - TYPE 2
FC1	FIBRE CEMENT LINING - TYPE 1
FC2	FIBRE CEMENT LINING - TYPE 2
MC	METAL CAPPING
MI	MIRROR
MR1	METAL ROOFING - TYPE 1
MR2	METAL ROOFING - TYPE 2
MWC1	METAL WALL CLADDING - TYPE 1
MWC2	METAL WALL CLADDING - TYPE 2
PCP	PRECAST CONCRETE PANEL
SC	STEEL COLUMN
SF1	SOFT FALL - TYPE 1
SF2	SOFT FALL - TYPE 2
SL1	SOFFIT LINING - TYPE 1
SS1	SUNSHADE - TYPE 1
SS2	SUNSHADE - TYPE 2
SSR1	SHADE STRUCTURE - TYPE 1
SSR2	SHADE STRUCTURE - TYPE 2
SSR3	SHADE STRUCTURE - TYPE 3
SPS1	SPORTS SURFACE - TYPE 1
SPS2	SPORTS SURFACE - TYPE 2
TC	TIMBER CLADDING
TFM	TRAFFICABLE MEMBRANE
TH	TREE HOLE


INTERNAL FINISHES

C	CARPET
CD	CONCRETE DUST SEAL
CT1	CERAMIC TILE FLOOR - TYPE 1
CT2	CERAMIC TILE WALL - TYPE 1
FC	FIBRE CEMENT 9mm
LAT	LAY-IN ACOUSTIC TILE
OGF	OPAQUE GLAZING FILM
P	PAINT
PB1	PLASTERBOARD 13mm
PB2	PLASTERBOARD IMPACT RESISTANT
PB3	PLASTERBOARD MOISTURE RESISTANT
PL1	PLYWOOD
PL2	PERFORATED PLYWOOD
PL3	VENEER PANEL
PB-X	PERFORATED PLASTERBOARD
R	RENDER
RF	RESILIENT FLOORING
SK1	SKIRTING STANDARD (VINYL FEATHER EDGE)
SK2	SKIRTING COVED TILE (TO MATCH CT1)
SK3	SKIRTING COVED VINYL
SK4	SKIRTING TIMBER
TI	TACTILE INDICATOR
TF1	TIMBER FLOORING
WPP	WALL PANEL PINBOARD OVER WALL LINING
WPW	WALL PANEL WHITEBOARD OVER WALL LINING

GENERAL LEGEND

ARV	AIR VENT
BAL1	BALUSTRADE TYPE 1
BAL2	BALUSTRADE TYPE 2
BL	BOLLARD
BS1	BENCH SEAT - ALUMINIUM
BS2	BENCH SEAT - TIMBER
BSN1	BASIN - STAFF
BSN2	BASIN - STUDENT
BSN3	BASIN - ACCESS
CH	HEATER
DP	DOWNPIPE
DM	DOOR MAT
FG	FIXED GLAZING
FW	FLOOR WASTE
FP	FLAG POLE
GH	GARDEN HOSE
G1	GUTTER
HC	HOOK - CLOTHES
HR1	HANDRAIL - TYPE 1
HR2	HANDRAIL - TYPE 2
JN	JOINERY
LKR	STAFF LOCKERS
LV	LOUVRE
ODS1	OUTDOOR SEATING TYPE 1
ODS2	OUTDOOR SEATING TYPE 2
ODS3	OUTDOOR SEATING TYPE 3
PBX1	PLANTER BOX TYPE 1
PBX2	PLANTER BOX TYPE 2
PVP	PHOTOVOLTAIC PANELS
RL	ROOF LIGHT
RS	ROLLER SHUTTER
RW	RETAINING WALL
SPH	SPORTS POLE / HOOP
SWR	SHOWER
TBD	TIMBER DECK
UR	URINAL
WC1	WATER CLOSET - STAFF
WC2	WATER CLOSET - STUDENT
WC3	WATER CLOSET - ACCESS
WS	WHEEL STOP
WT1	DRINKING TROUGH
WT2	WASH TROUGH

CONTEXT PLAN N.T.S.

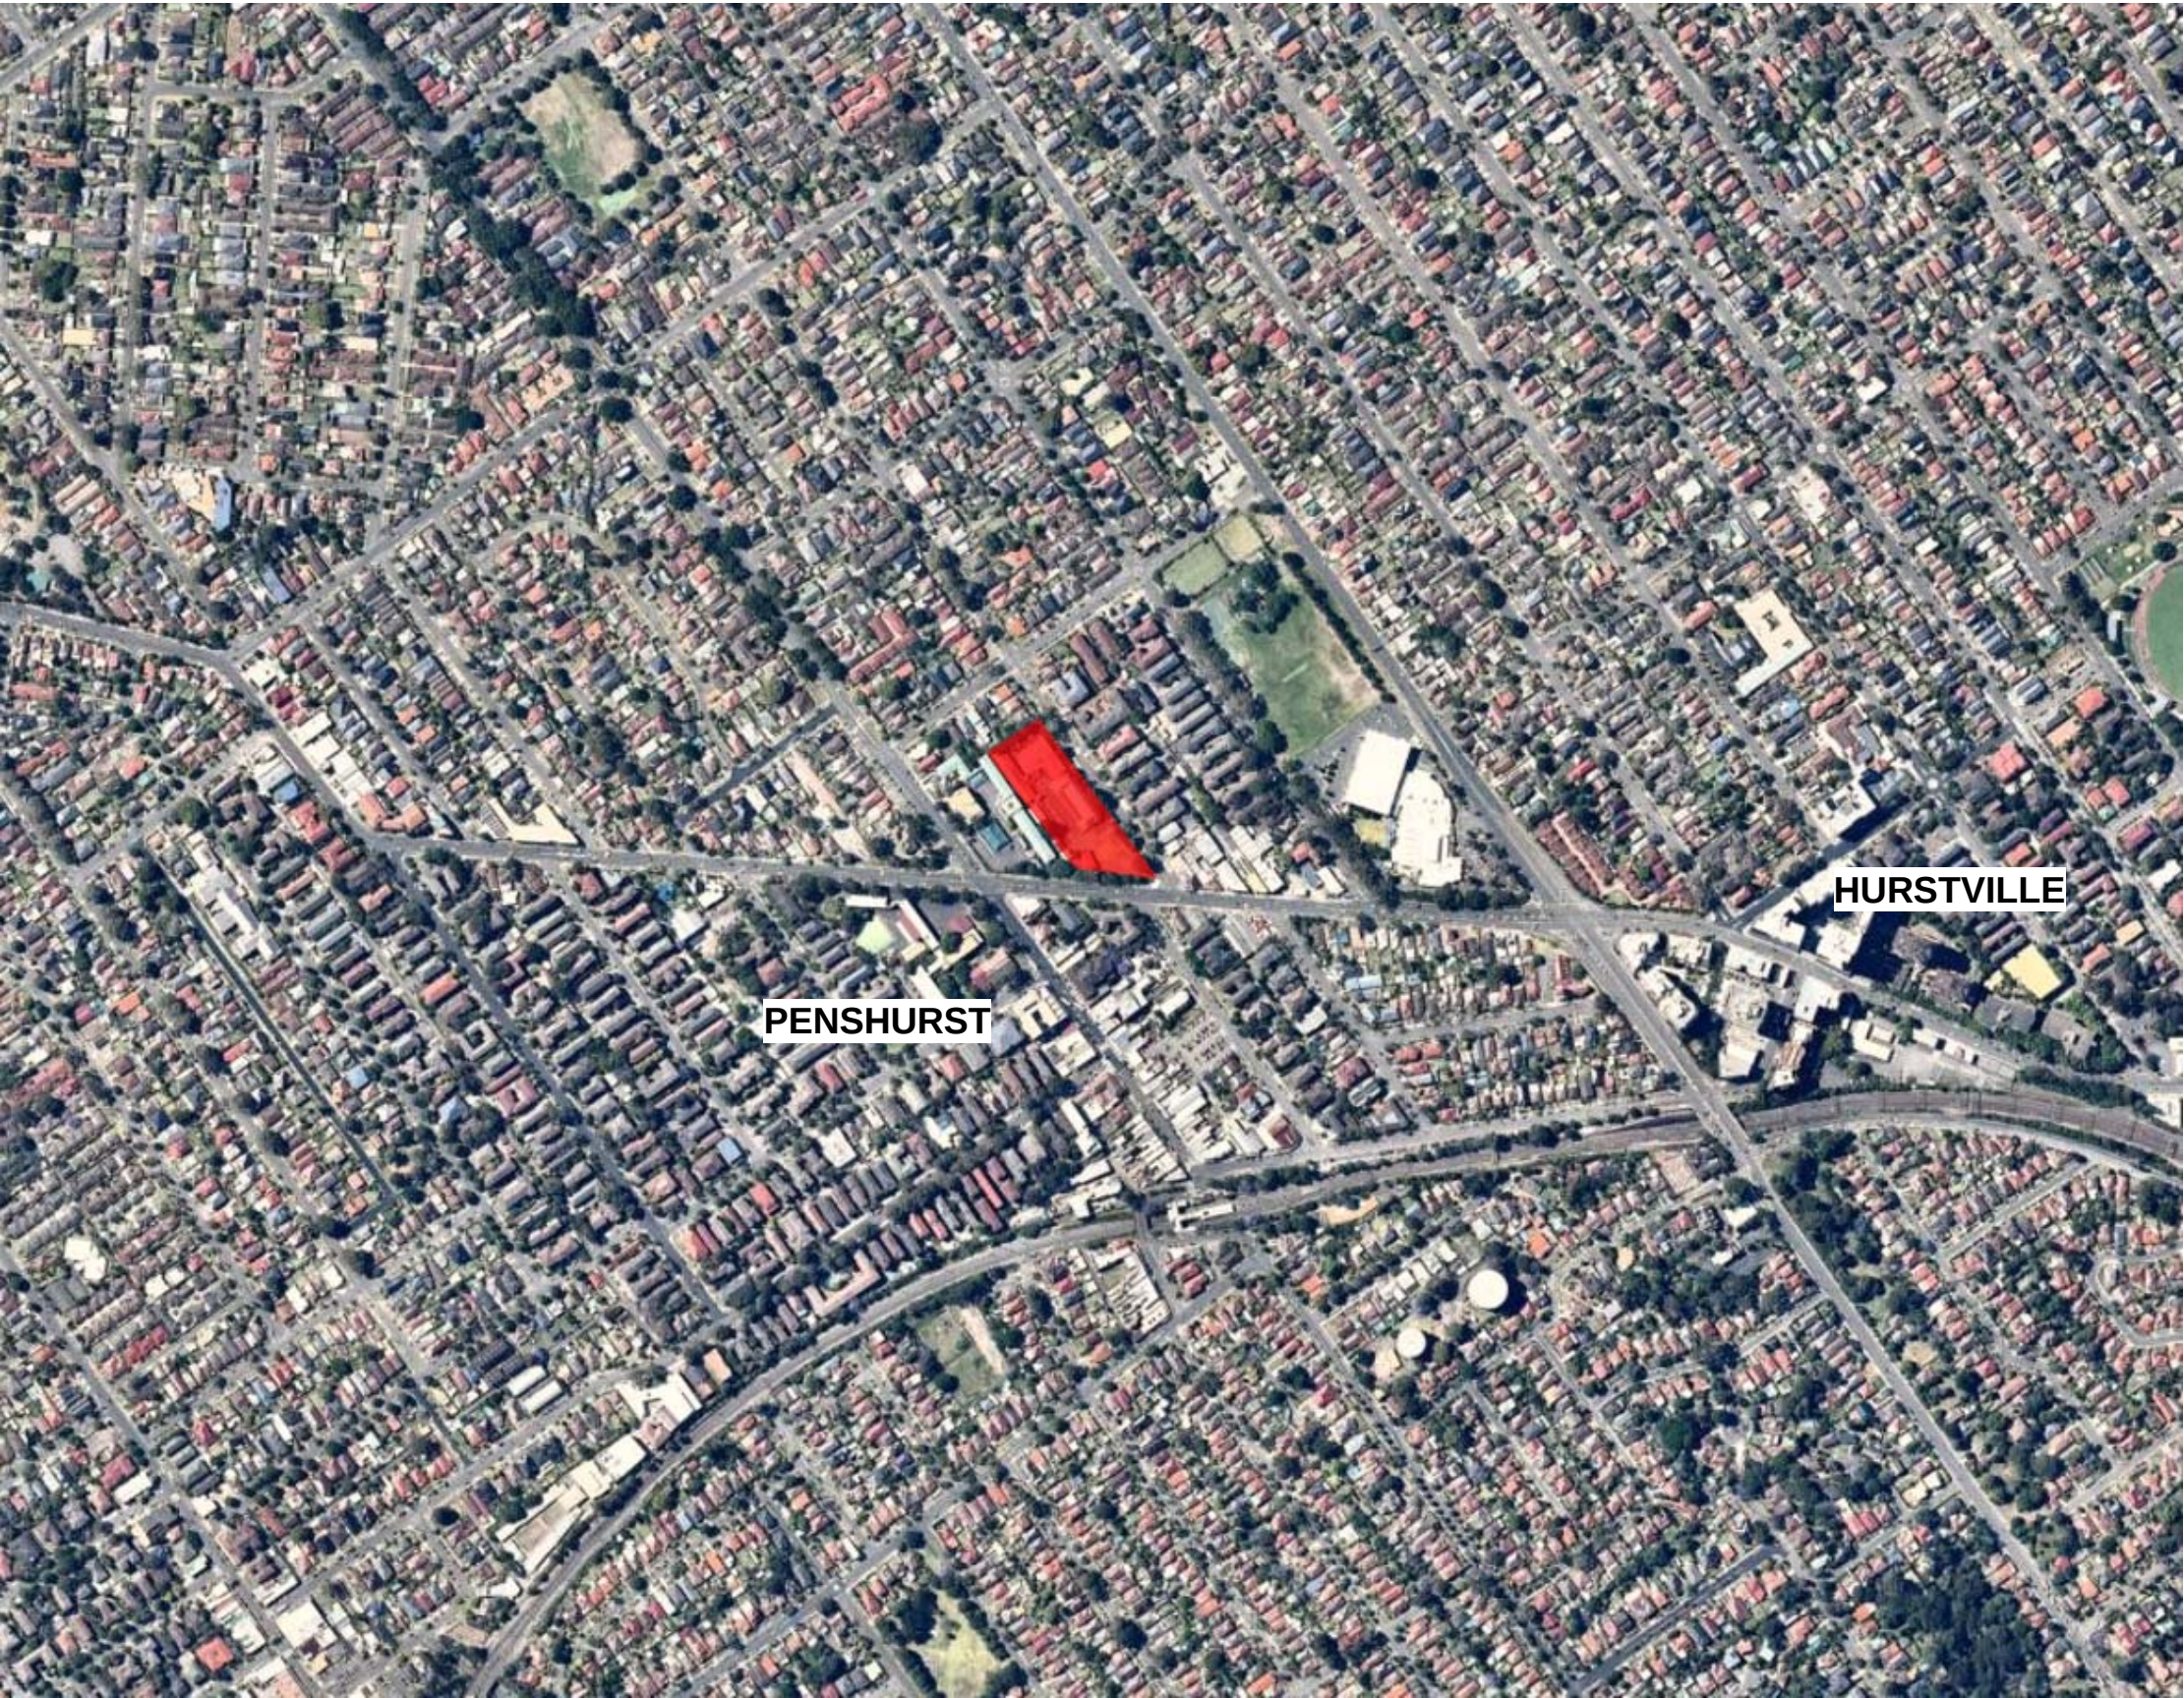

LOCATION PLAN N.T.S.



29/03/2018 10:37:31 AM

AMMENDMENTS				LEGEND
REV	BY	DATE	DESCRIPTION	
-	CH	28-03-18	ISSUE FOR DA	



STRUC. CIVIL & HYD WOOLACOTT'S ENGINEERS T: 02 8341 990 MECH. ELEC. IT, COMMS & S&B CONSULTING T: 02 9437 1000 BCA GROUP DLA T: 02 8355 3160 LANDSCAPE LORNA HARRISON P/L T: 02 9555 1147	PERUMAL PEDAVOLI ARCHITECTS T: 02 9291 0000 WEB: www.pp-a.com.au Nominated Architect Vince Pedavoli NSW reg No.5045 STATUTORY PLANNER DON FOX PLANNING P/L T: 02 9473 4914
--	--

PERUMAL
PEDAVOLI
ARCHITECTS

PERSHURST PUBLIC SCHOOL
18 Arcadia Street, Penshurst

DRAWING NAME
LEGEND & LOCATION PLAN

PROJECT NORTH		SCALE As indicated @ A3	
DRAWN	CHECKED	VERIFIED	DATE
CH	DW	-	28-03-18
DRAWING NUMBER		REVISION	
PROJECT CODE	DISCIPLINE	PHASE	SERIES NUMBER
3199-ARC-DA_00_001		-	

ISSUE FOR DA