


PLOTFILE DATE: 30/05/2017 PLOTFILE TIME: 2:03:03 PM

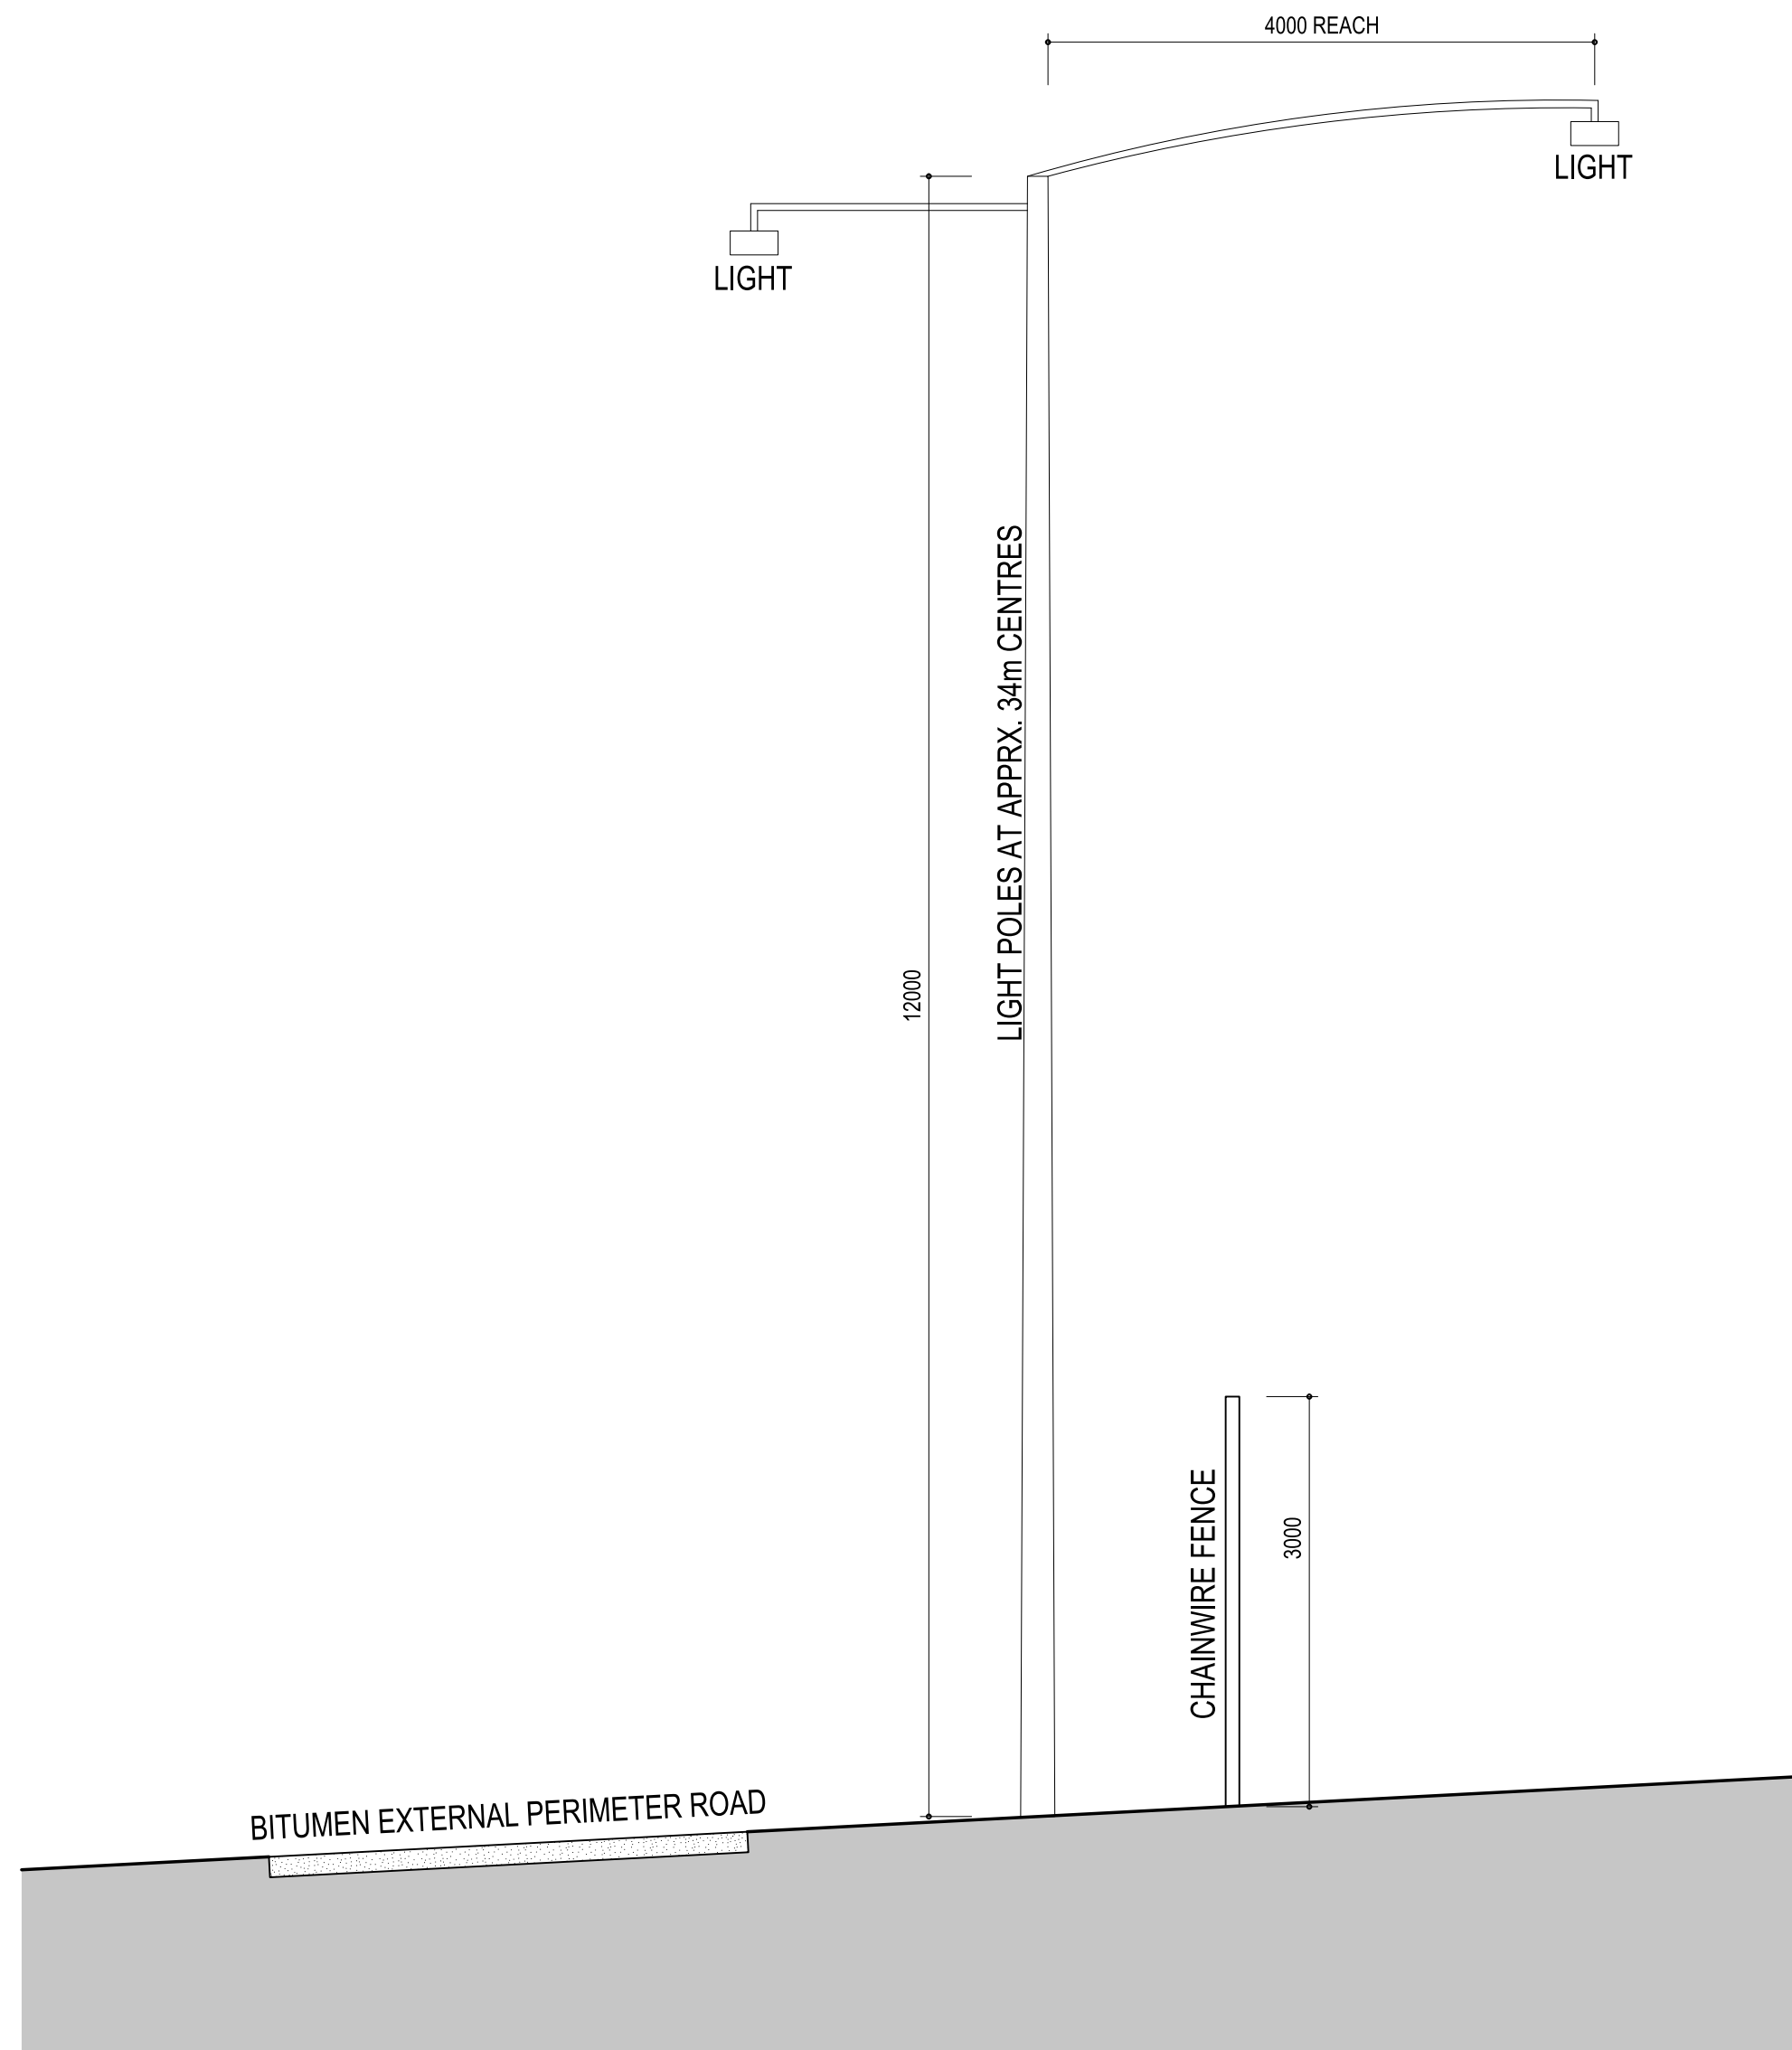

SECTION 01
SCALE 1: 50

AMENDMENTS			
REV	BY	DATE	DESCRIPTION
A	MT	26/05/17	ISSUED FOR DA APPROVAL

LEGEND	
CFC	COMPRESSED FIBRE CEMENT
DP	DOWNPIPE
G	GUTTER
MC	METAL CLADDING
MR	METAL ROOFING
PC	PRECAST CONCRETE



NORTHERNpathways
building communities improving lives



PERUMAL PEDAVOLI ARCHITECTS
T: +61 2 9291 0000
WEB: www.pp-a.com.au
Nominated Architect:
Vince Pedavoli NSW reg No. 5045

**PERUMAL
PEDAVOLI**

ARCHITECTS

NEW GRAFTON CORRECTIONAL
CENTRE
313 Avenue Rd, Lavadia NSW 2462

SECURE PERIMETER
MAXIMUM
SECTION

0 1 2 5m
SCALE 1: 50 @ A1
26 MAY 2017

DRAWING NUMBER	DISCIPLINE	PHASE	SHEET NUMBER	REVISION
3206	ARC	DA2	_00_007	A

PLOTFILE DATE: 30/05/2017 PLOTFILE TIME: 2:54:48 PM



AMENDMENTS			
REV	BY	DATE	DESCRIPTION
A	MT	26/05/17	ISSUED FOR DA APPROVAL

LEGEND

CFC	COMPRESSED FIBRE CEMENT
DP	DOWNPIPE
G	GUTTER
MC	METAL CLADDING
MR	METAL ROOFING
PC	PRECAST CONCRETE



NORTHERNpathways
building communities improving lives




PERUMAL PEDAVOLI ARCHITECTS
T: +61 2 9291 0000
WEB: www.pp-a.com.au
Nominated Architect:
Vince Pedavoli NSW reg No. 5045

**PERUMAL
PEDAVOLI**
ARCHITECTS


NEW GRAFTON CORRECTIONAL
CENTRE
313 Avenue Rd, Lavadia NSW 2462

SITE SECTIONS - SHEET 1


SCALE NTS @ A1				
26 MAY 2017				
DRAWING NUMBER	DESCRIPTION	FRAME	SHEET NUMBER	REVISION
3206	ARC	DA2	_00_010	A

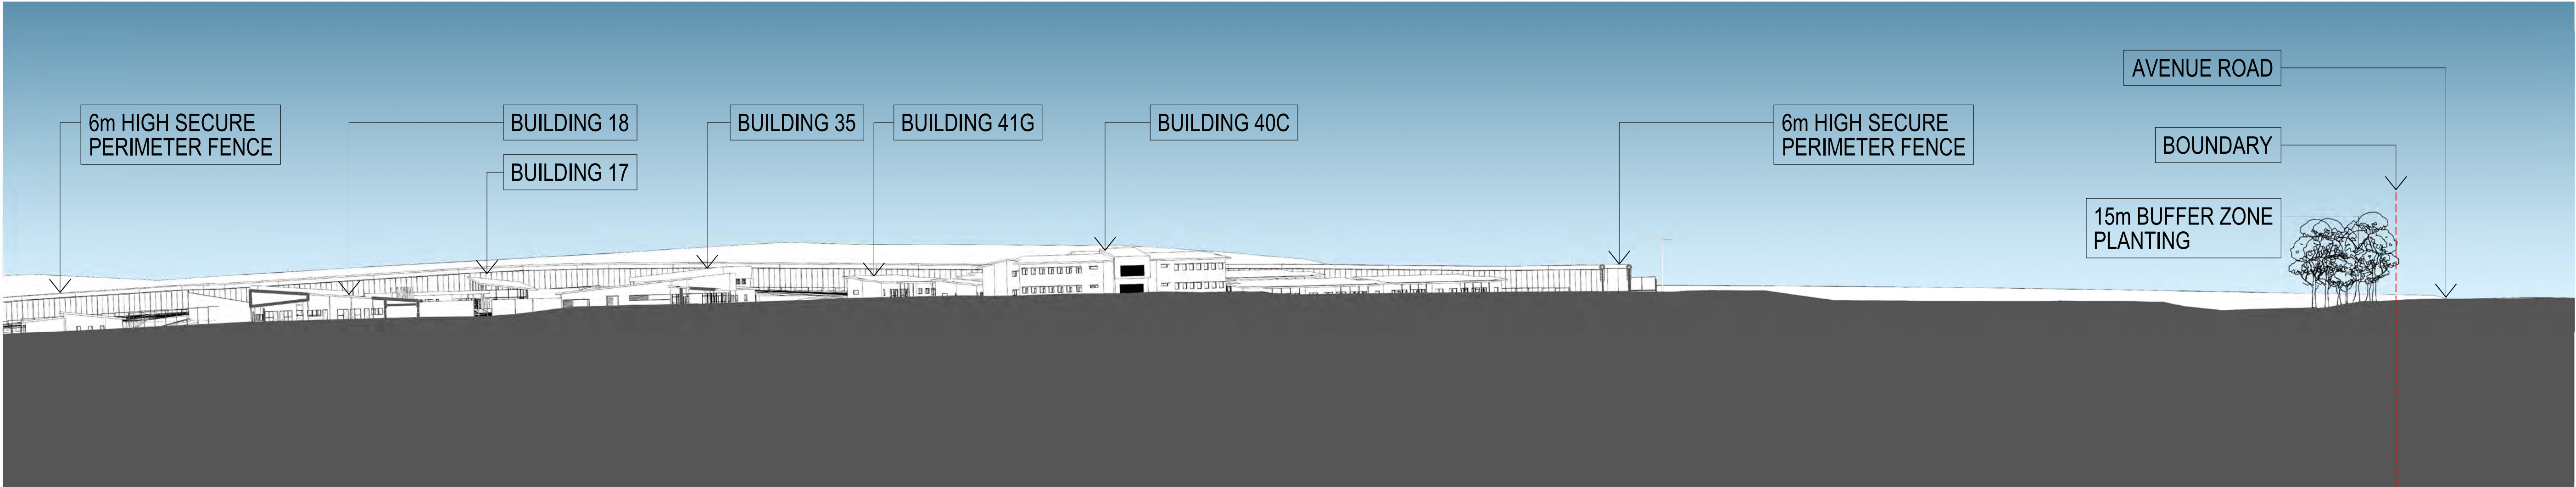

SECTION 01

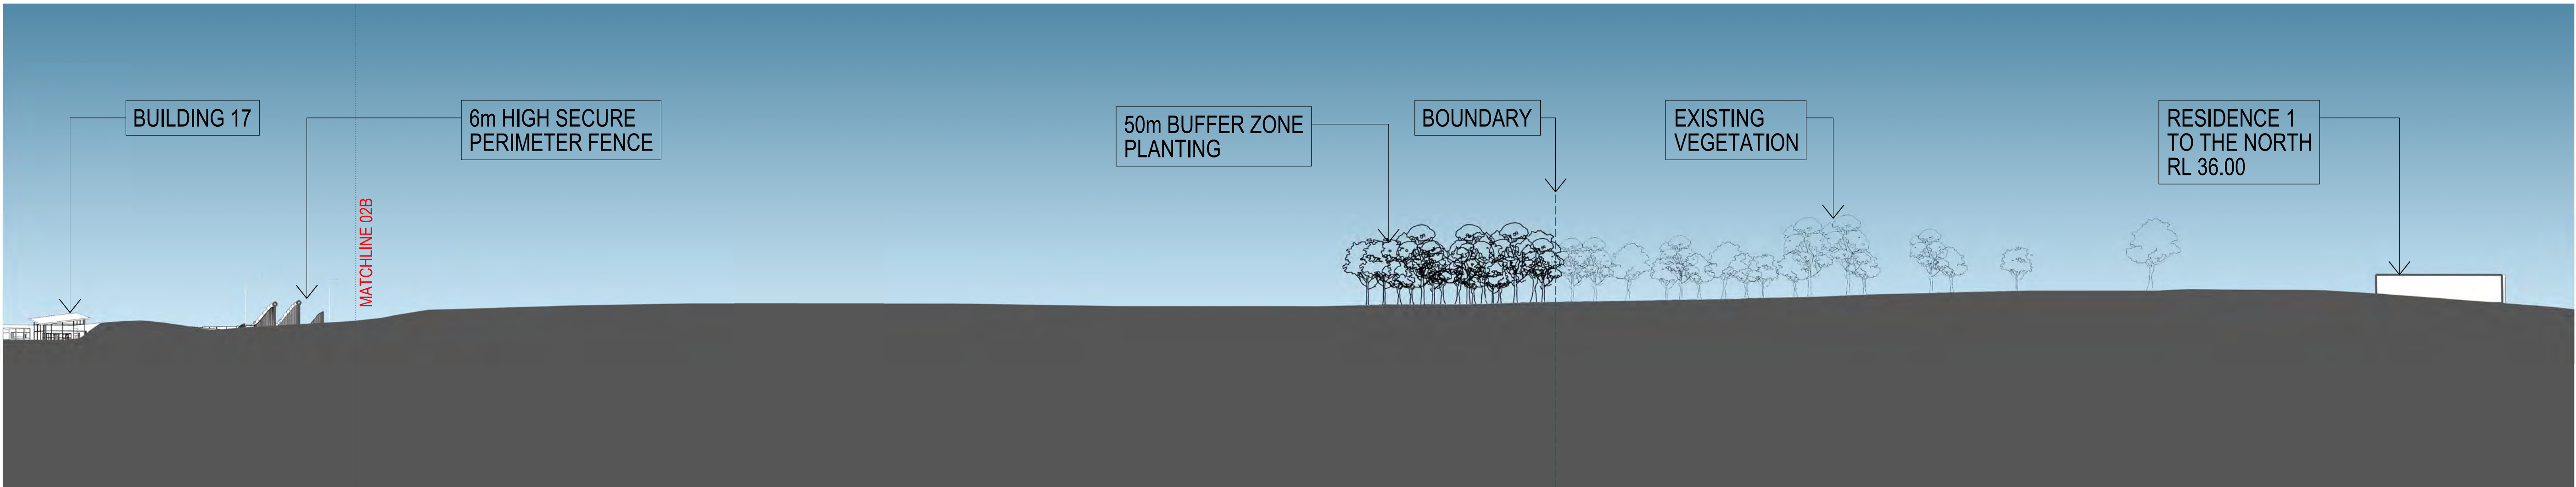

SECTION 02A

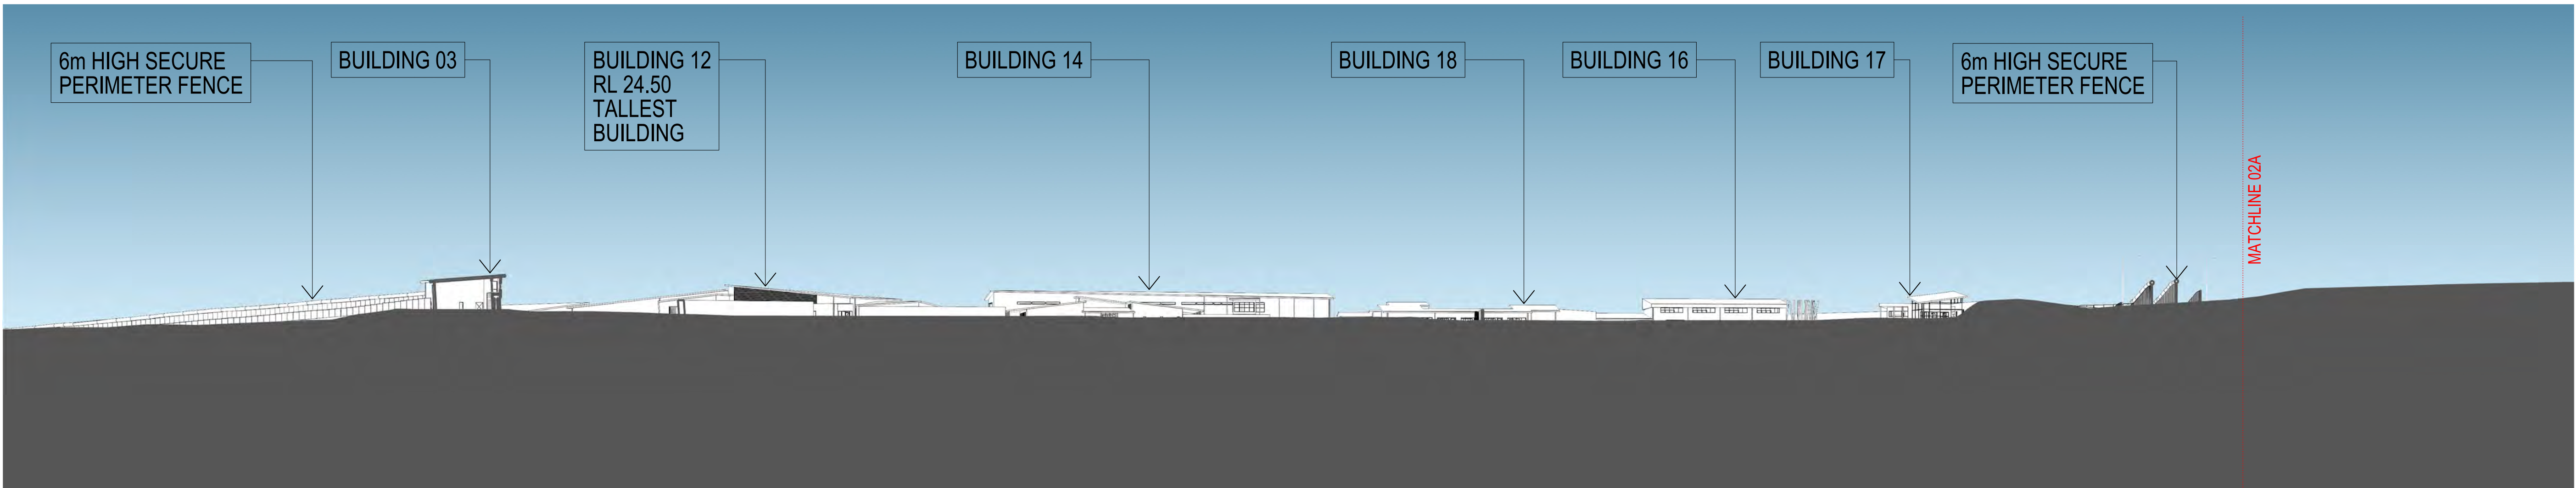

SECTION 02B

PLOTFILE DATE: 30/05/2017 PLOTFILE TIME: 2:05:14 PM

AMENDMENTS			
REV	BY	DATE	DESCRIPTION
A	MT	26/05/17	ISSUED FOR DA APPROVAL

LEGEND

CFC	COMPRESSED FIBRE CEMENT
DP	DOWNPIPE
G	GUTTER
MC	METAL CLADDING
MR	METAL ROOFING
PC	PRECAST CONCRETE



NORTHERNpathways
building communities improving lives




PERUMAL PEDAVOLI ARCHITECTS
T: +61 2 9291 0000
WEB: www.pp-a.com.au
Nominated Architect:
Vince Pedavoli NSW reg No. 5045

**PERUMAL
PEDAVOLI**
ARCHITECTS


NEW GRAFTON CORRECTIONAL
CENTRE
313 Avenue Rd, Lavadia NSW 2462

SITE SECTIONS - SHEET 2


SCALE NTS @ A1				
26 MAY 2017				
DRAWING NUMBER	DISCIPLINE	FRAME	SHEET NUMBER	REVISION
3206	ARC	DA2	_00_011	A

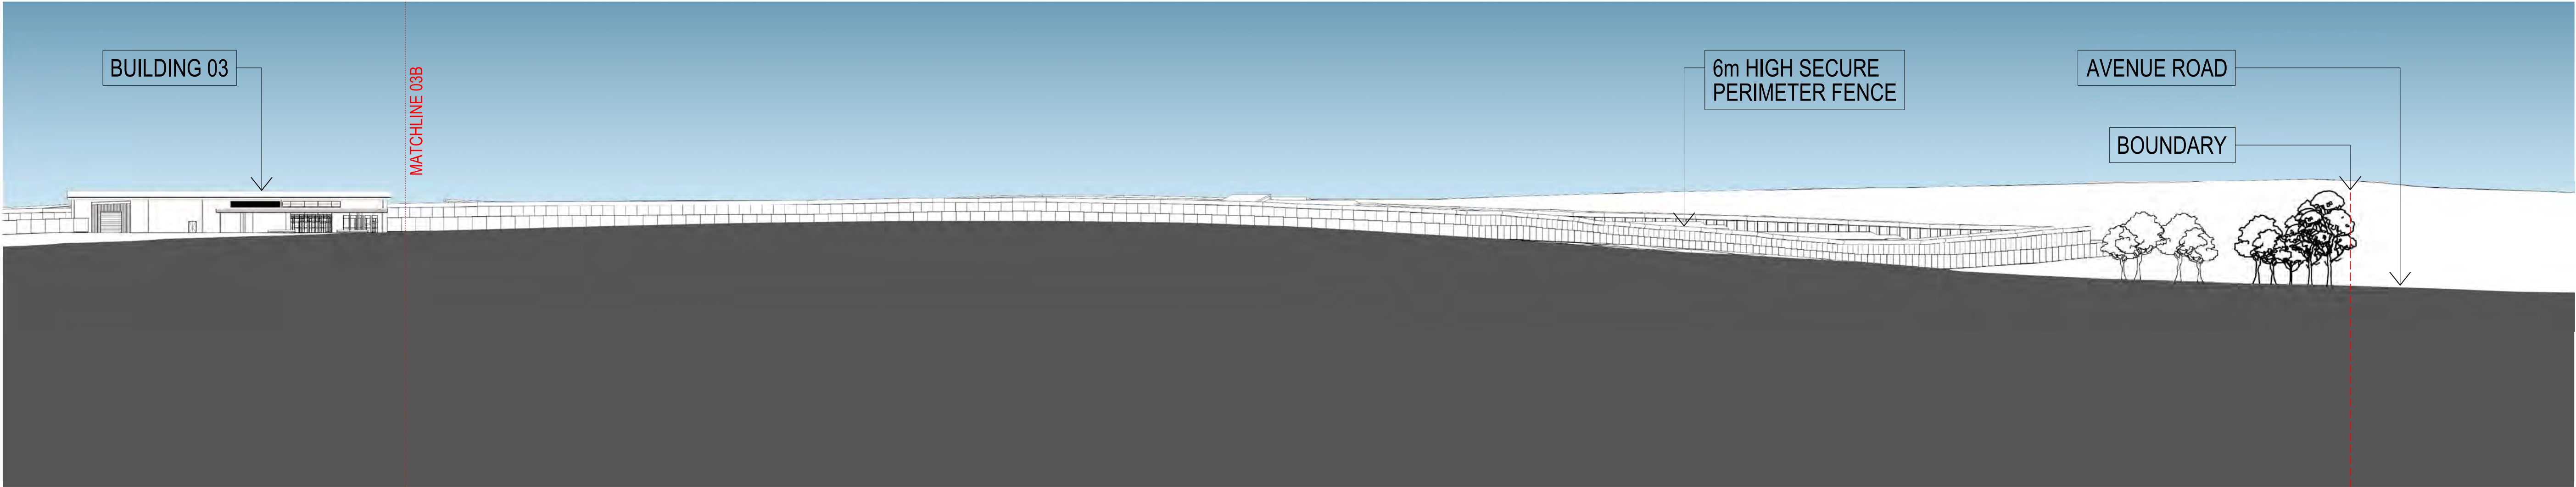

SECTION 03A

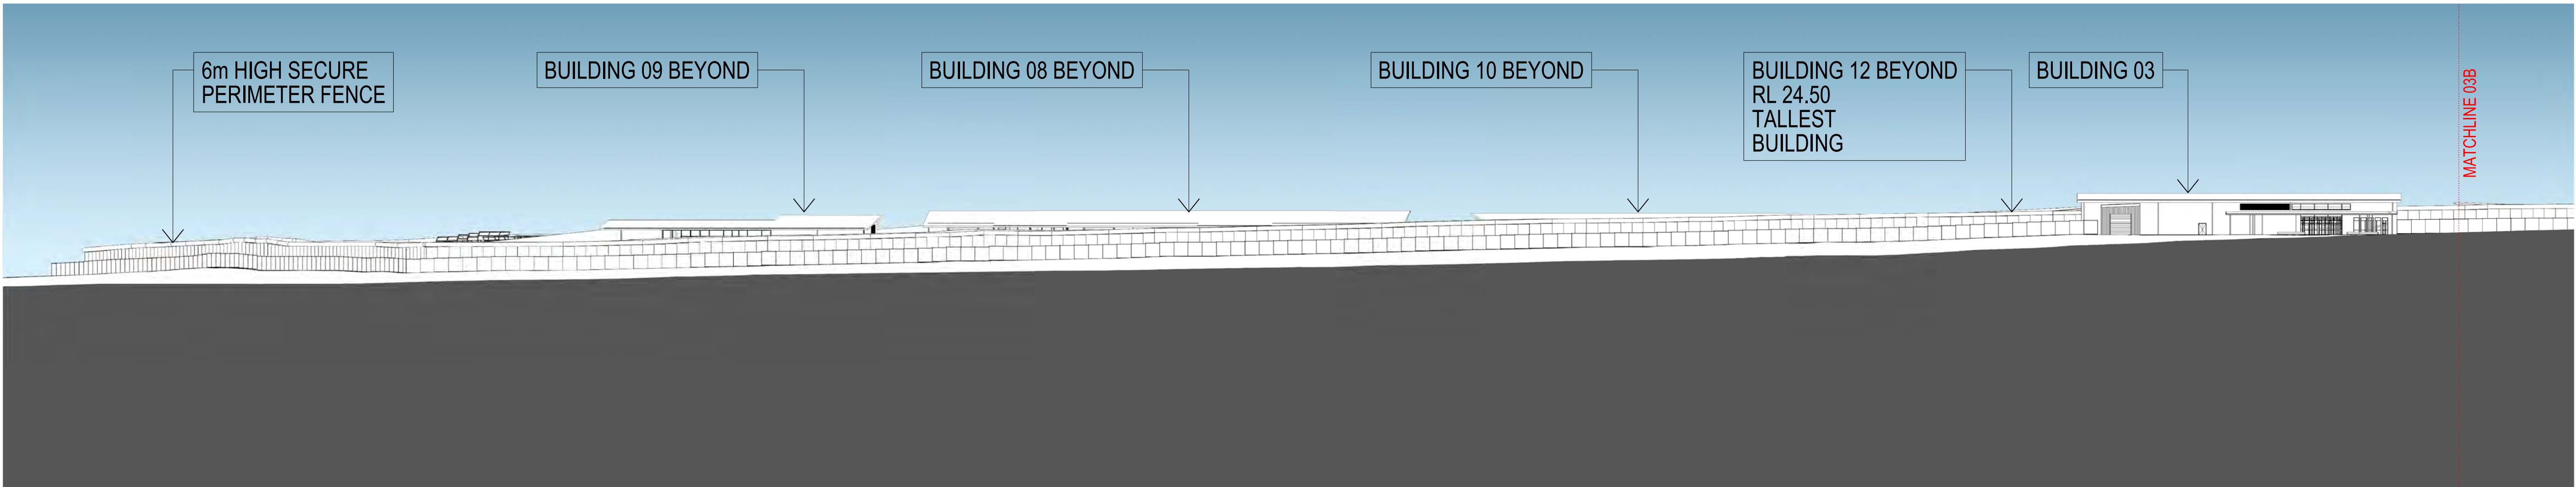

SECTION 03B

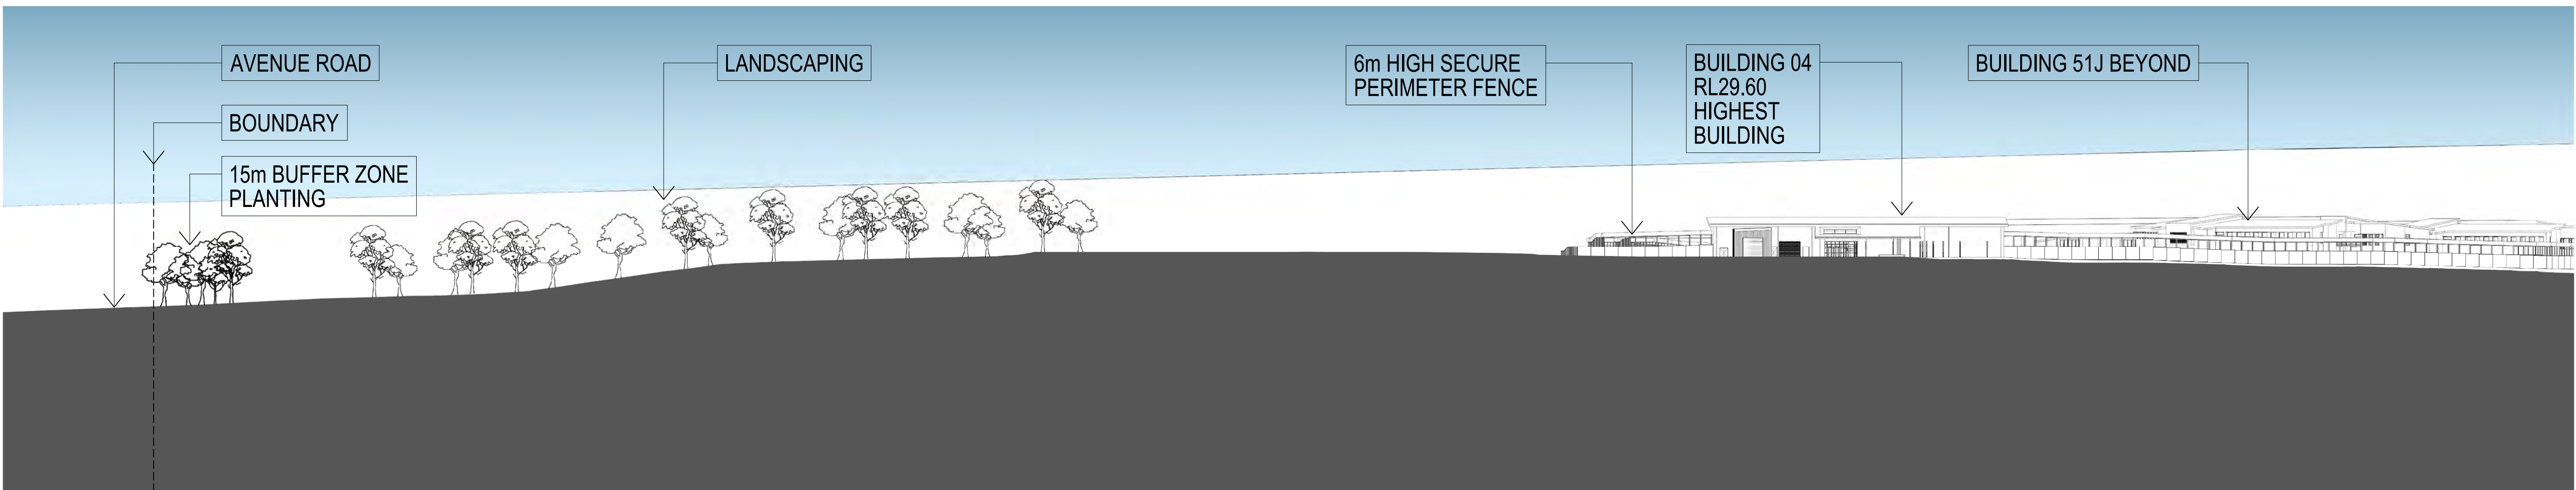

SECTION 04

PLOTFILE DATE: 30/05/2017 PLOTFILE TIME: 2:08:29 PM

AMENDMENTS			
REV	BY	DATE	DESCRIPTION
A	MT	26/05/17	ISSUED FOR DA APPROVAL

LEGEND	
CFC	COMPRESSED FIBRE CEMENT
DP	DOWNPIPE
G	GUTTER
MC	METAL CLADDING
MR	METAL ROOFING
PC	PRECAST CONCRETE



NORTHERNpathways
building communities improving lives



PERUMAL PEDAVOLI ARCHITECTS
T: +61 2 9291 0000
WEB: www.pp-a.com.au
Nominated Architect:
Vince Pedavoli NSW reg No. 5045

**PERUMAL
PEDAVOLI**
ARCHITECTS

NEW GRAFTON CORRECTIONAL
CENTRE
313 Avenue Rd, Lavadia NSW 2462

SITE SECTIONS - SHEET 3

SCALE NTS @ A1				
26 MAY 2017				
DRAWING NUMBER	DESCRIPTION	FRAME	SHEET NUMBER	REVISION
3206	ARC	DA2	_00_012	A