


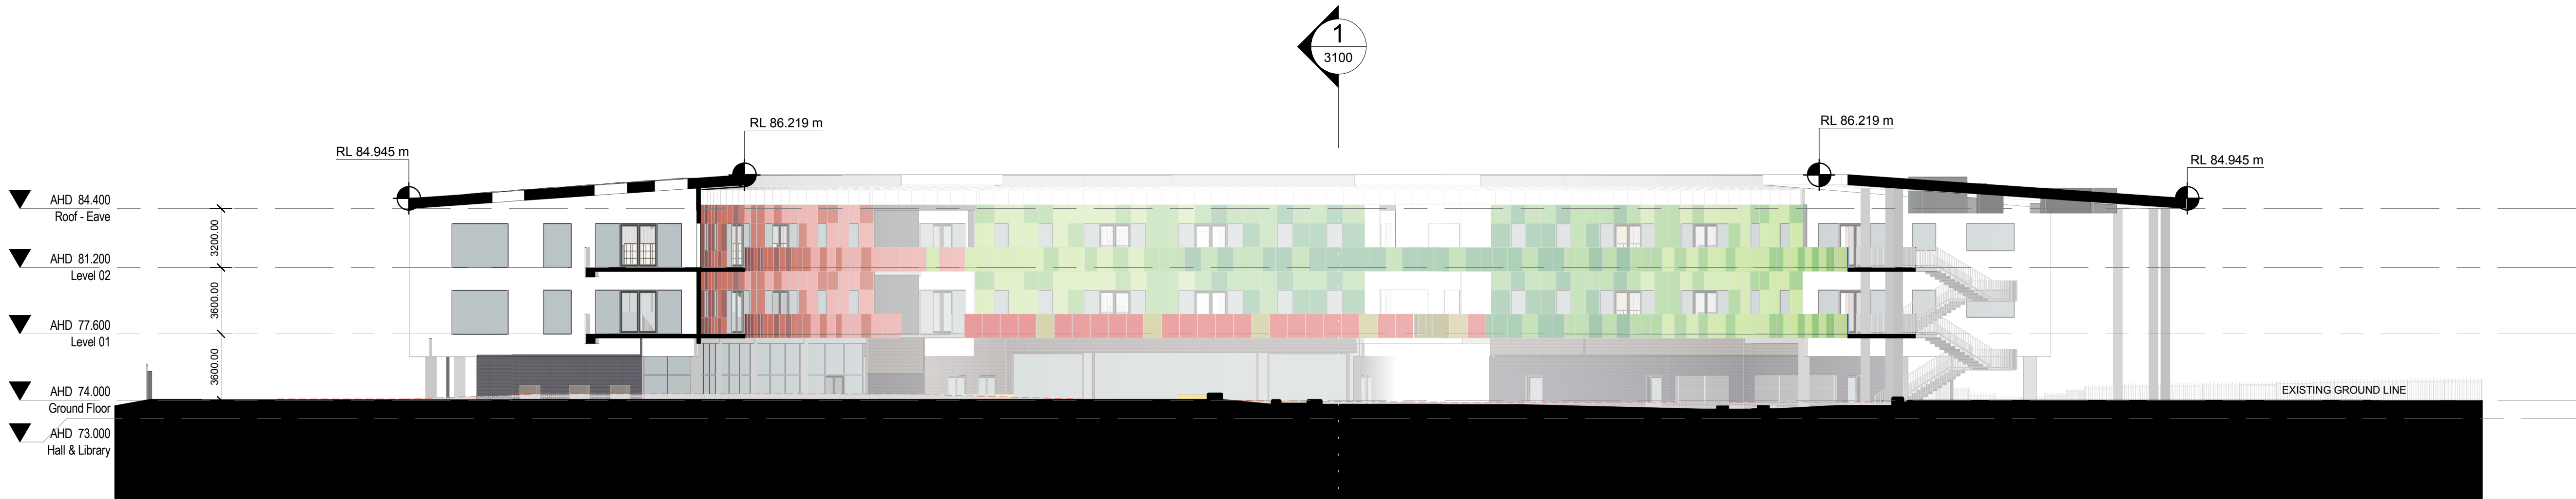

1 BUILDING SECTION 1
2100 1:200



2 BUILDING SECTION 2
2100 1:200

SCALE 1:1 @ A1
mm
© CONRAD GARGETT ANCHER MORTLOCK WOOLLEY
mail@conradgargett.com.au ABN 49 325 121 350
DO NOT SCALE DRAWING & VERIFY ALL DIMENSIONS AND LEVELS ON SITE
NOMINATED ARCHITECT: BRUCE WOLFE NSW Reg. 6969
REV DESCRIPTION DATE APPD
A For Information 17/05/17
B For Information 16/05/17
C For Information 27/07/17
D Consultant Issue 12/09/17
E PRG Meeting 21/09/17
F DA ISSUE 29/09/17

DATE:

ARCHITECT

CONRAD GARGETT | ANCHER MORTLOCK WOOLLEY

INTERNAL PROJECT No:
16321

CLIENT / APPLICANT

NSW GOVERNMENT | Education

PROJECT MANAGER

coffey
A TETRA TECH COMPANY

PROJECT
DoEAMD-16-14 Smalls
Road, Ryde Public
School

DRAWING
Sections

A1 SCALE
1:200

SCHOOL ID BLDG ID STAGE DISCIPLINE DRAWING No: REV:
SR - 01 -SD -AR -3100 -F