


1 Notification - South East Elevation
 -- 1 : 500

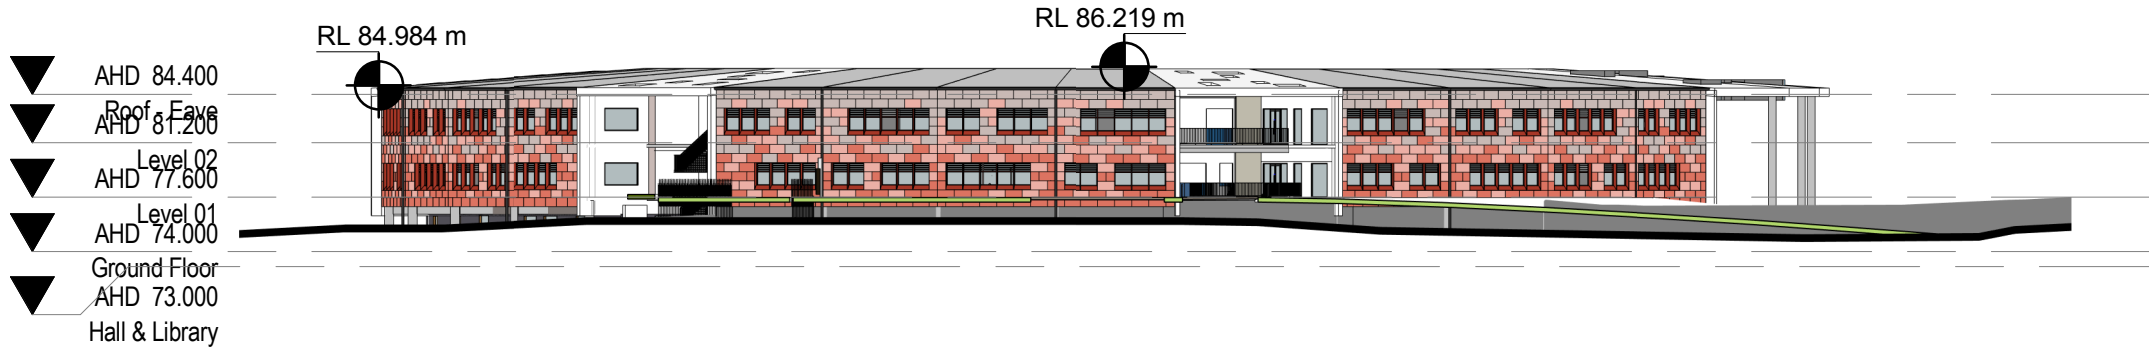

2 Notification - South West Elevation
 -- 1 : 500