




1 SECTION AA
SCALE: 1:75 @ A1

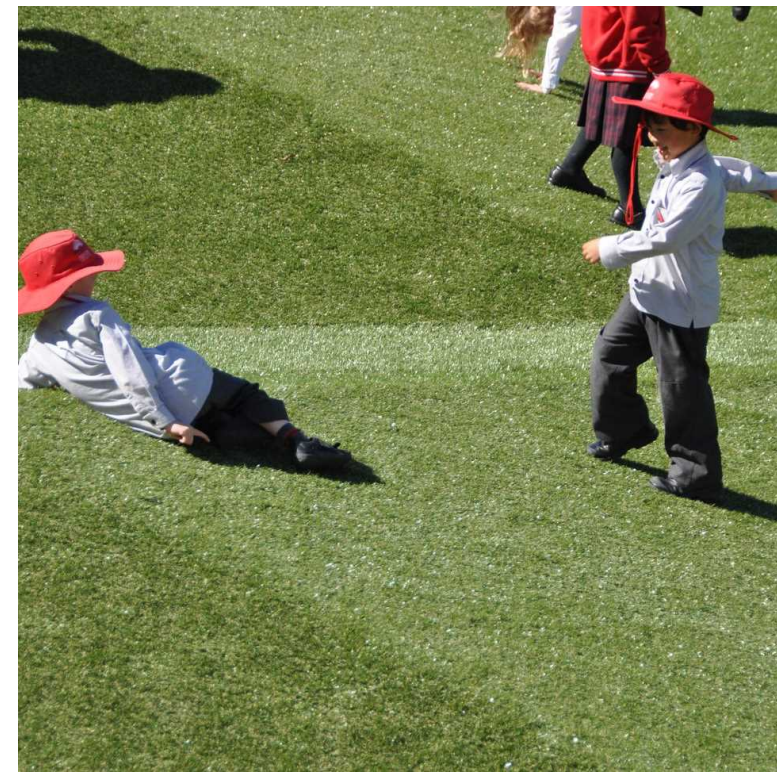


context

Context Landscape Design Pty Ltd
Level 2, 52-58 William Street, East Sydney NSW 2011
PO Box A866 Sydney South NSW 1235
T. 61 2 8244 8900 F. 61 2 8244 8988
E. context@context.net.au W. www.context.net.au
ABN: 14 074 411 288

CLIENT
DEPARTMENT OF EDUCATION

PROJECT
ALEXANDRIA PARK COMMUNITY SCHOOL
PARK ROAD, ALEXANDRIA NSW 2015

DRAWING TITLE
LANDSCAPE SECTION - LEARNING LAWN

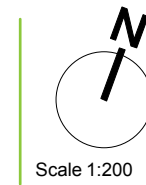

ISSUE	DESCRIPTION	DATE
1.	DRAFT ISSUE	8/31/17
2.	DRAFT PRELIMINARY ISSUE FOR SSDA	9/14/17
3.	PRELIMINARY ISSUE FOR SSDA	9/15/17
4.	PRELIMINARY ISSUE FOR SSDA	30/11/17

NOT FOR CONSTRUCTION

CREATED	DATE	CHECKED	PROJECT STAGE	SHEET SIZE
SM	03.11.17	HD	SD	A1
PROJECT NUMBER		DRAWING NUMBER	ISSUE	
16585		L-SD-211-00	P4	

A.P.C.S_DA.vwx 30/11/17