


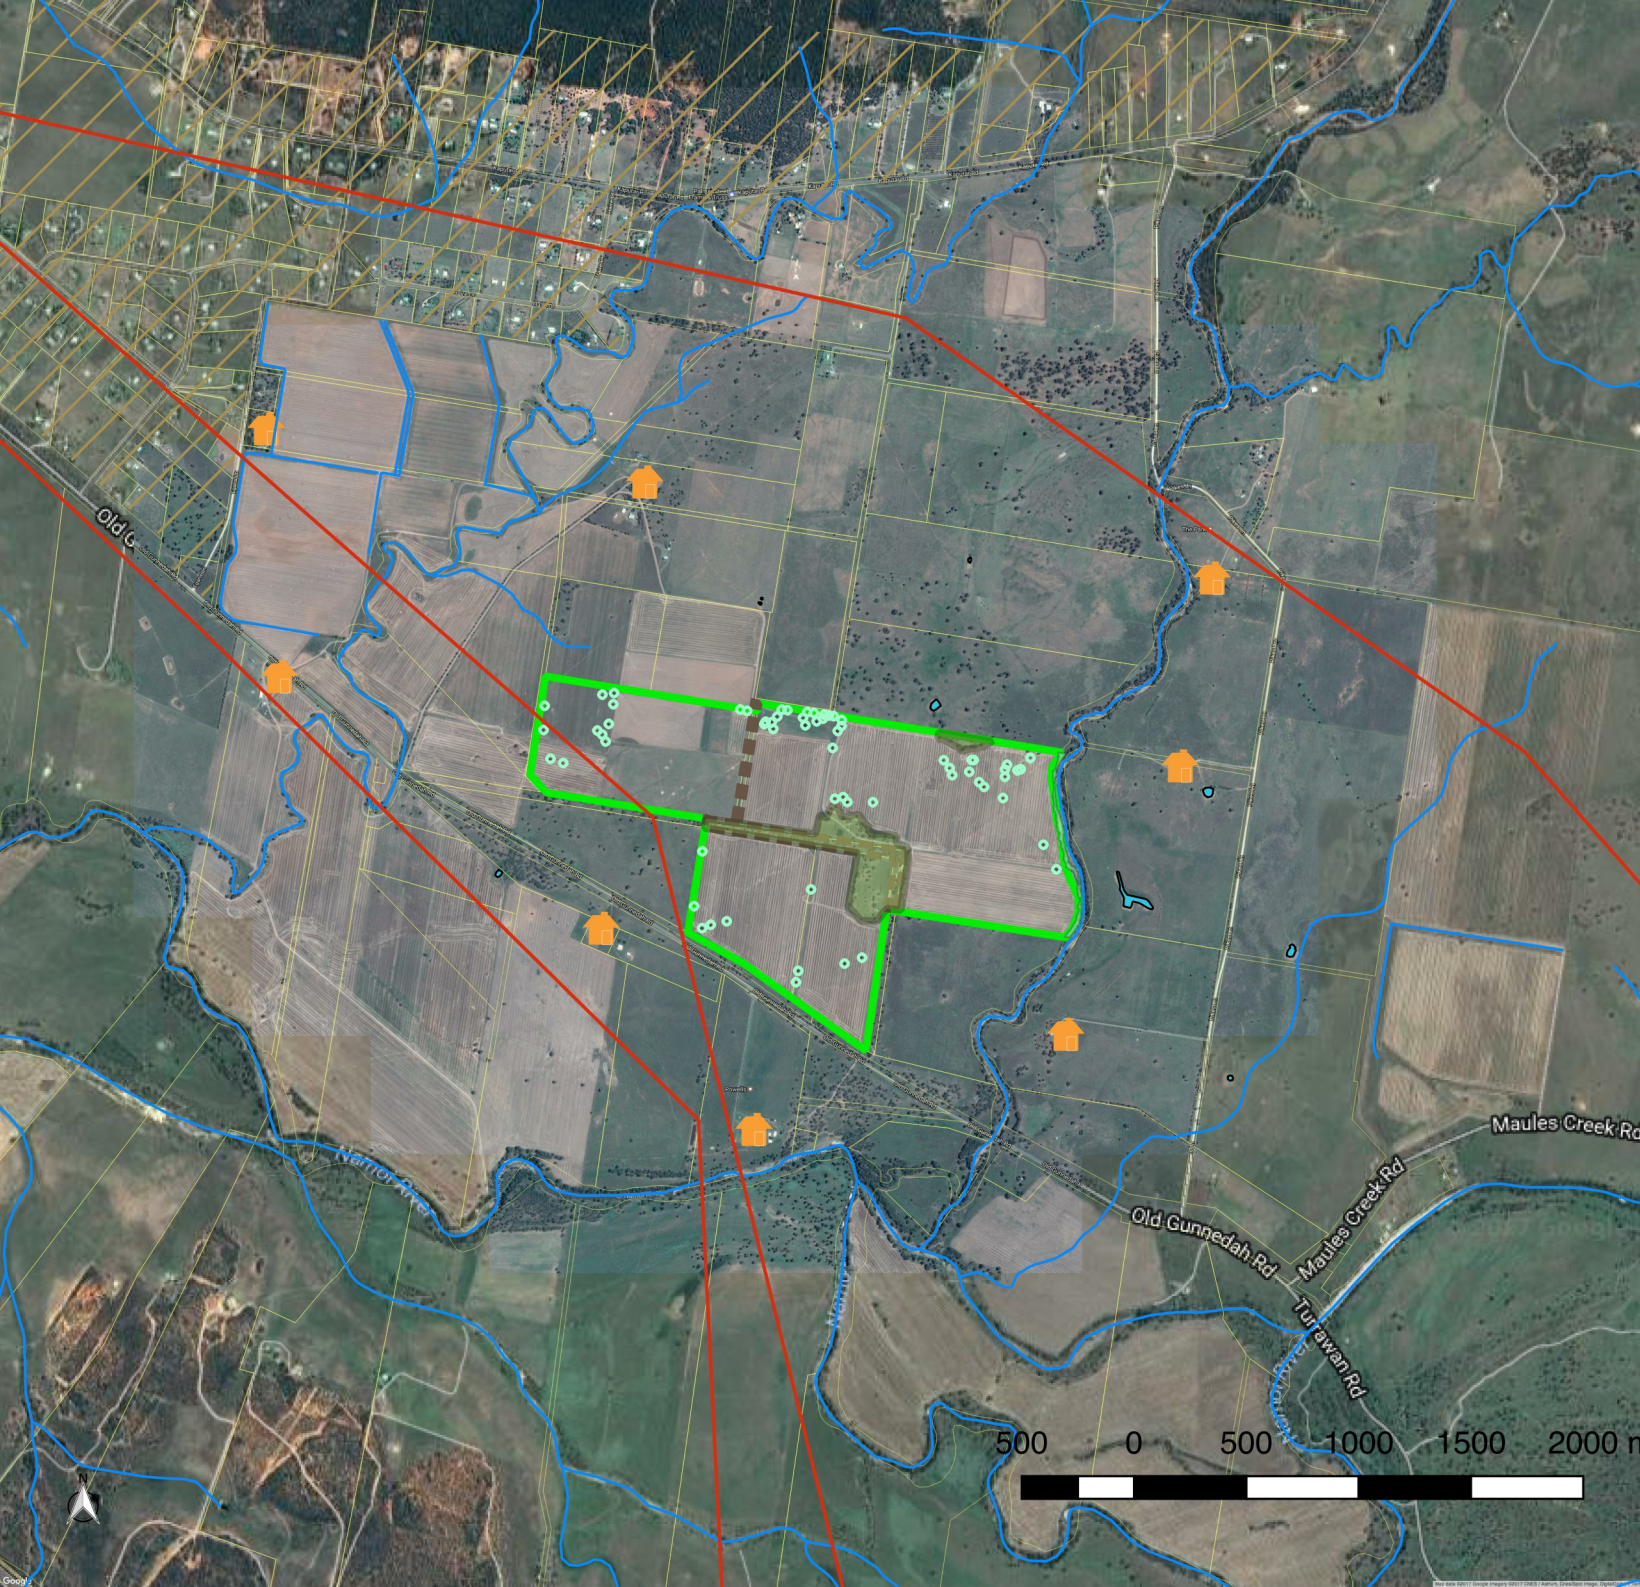

Legend

- Elec_Transmission_Line_66Kv
- Riparian_Interface_Vegetation
- Isolated_Paddock_Tree
- Remnant_Vegetation
- Dam
- Waterway
- Former_Road_Reserve
- Rural_Residential_Area
- Existing_Dwelling
- Site_Boundary
- Lot_Boundaries

Google Hybrid

NARRABRI SOUTH SOLAR FARM SITE CONSTRAINTS PLAN

Prepared By: Melotte Consulting
Reference:
CASAU_ESF_Site_Constraints_V1b
Date: 17/04/2016

