


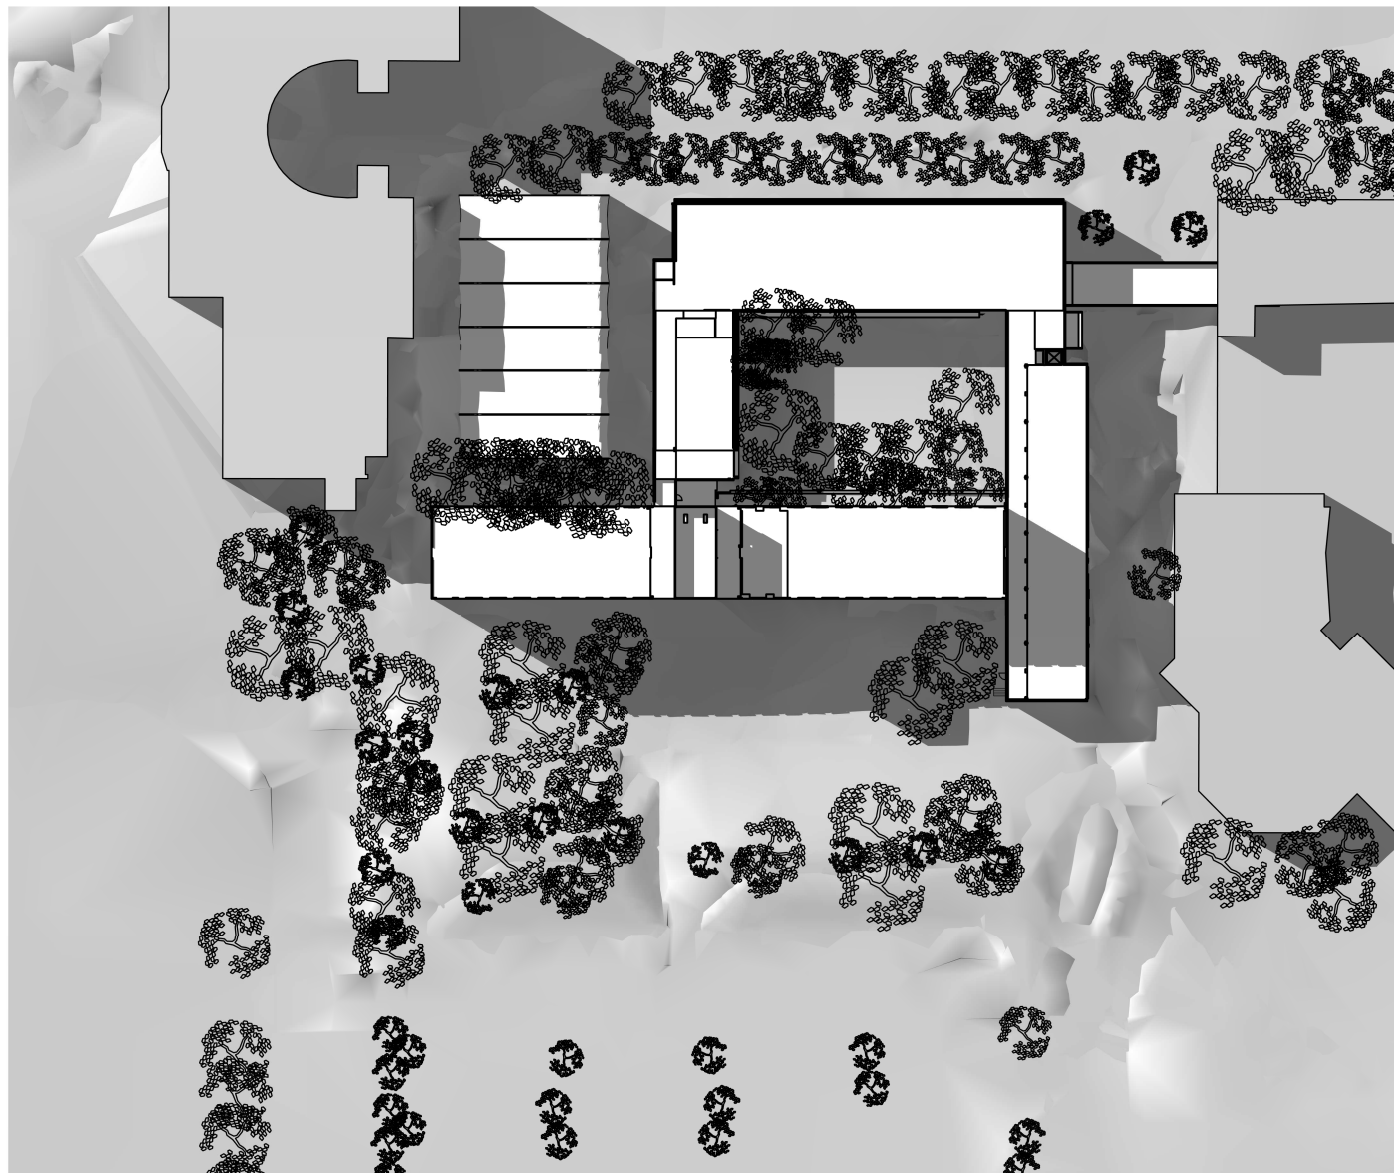


1 Existing_Spring/Fall Equinox_900
SCALE: 1 : 1000



3 Existing_Spring/Fall Equinox_1200
SCALE: 1 : 1000



5 Existing_Spring/Fall Equinox_1500
SCALE: 1 : 1000

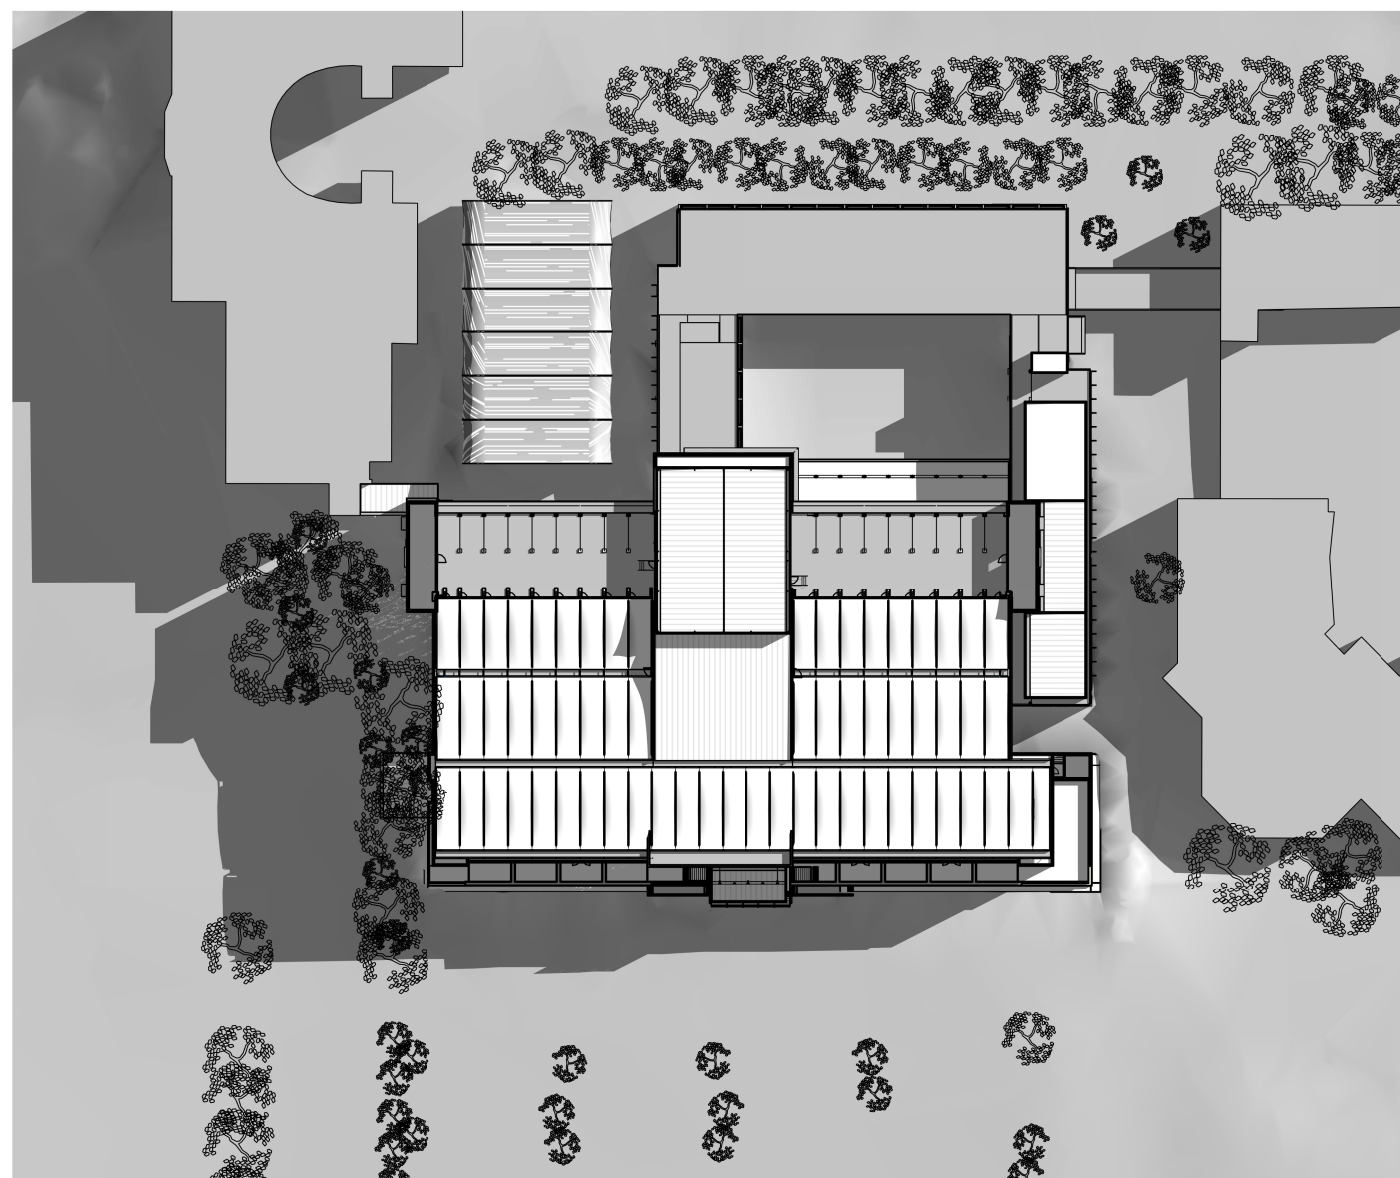

2 Proposed_Spring/Fall Equinox_900
SCALE: 1 : 1000



4 Proposed_Spring/Fall Equinox_1200
SCALE: 1 : 1000



6 Proposed_Spring/Fall Equinox_1500
SCALE: 1 : 1000