



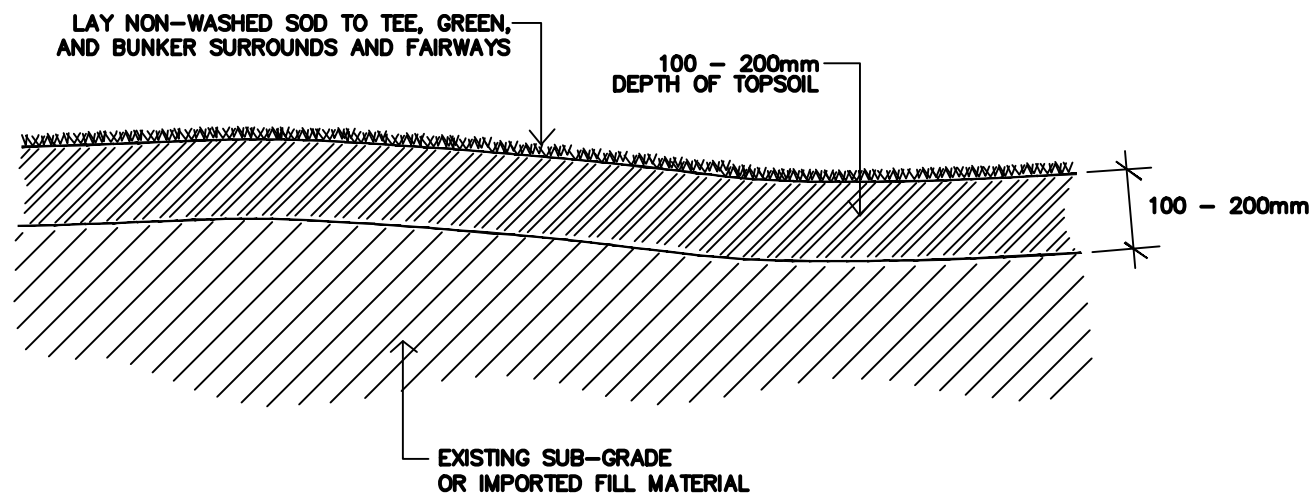

Typical Profile of Tee, Green and
Bunker Surrounds and Fairways

DRAWING STATUS: DRAFT

REV	DESCRIPTION	DATE	DWG BY	CHECK BY
A	Draft- For DA application	17/02/14	J Wilcher	M Wylie

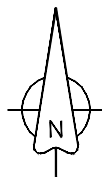

LEGEND

PREPARED BY



GOLF DESIGN

Suite D, 124-130 Pacific Highway, Roseville NSW 2059 Australia
 Phone (61-2) 9416 4894
 Mob to 0407 832 770
 Web: www.golfdesign.com.au
 Email: jamos@golfdesign.com.au

GOLF COURSE DESIGN - PROJECT MANAGEMENT - LAND PLANNING

TITLE		PROJECT	
Typical Constuction Detail- Green and tee surrounds		CULBURRA GOLF COURSE	
CLIENT THE HALLORAN TRUST	DRAWING No. 1202-10-05		DRAWING REV A
	SCALE Not to Scale		START DATE 14th Feb 2014