



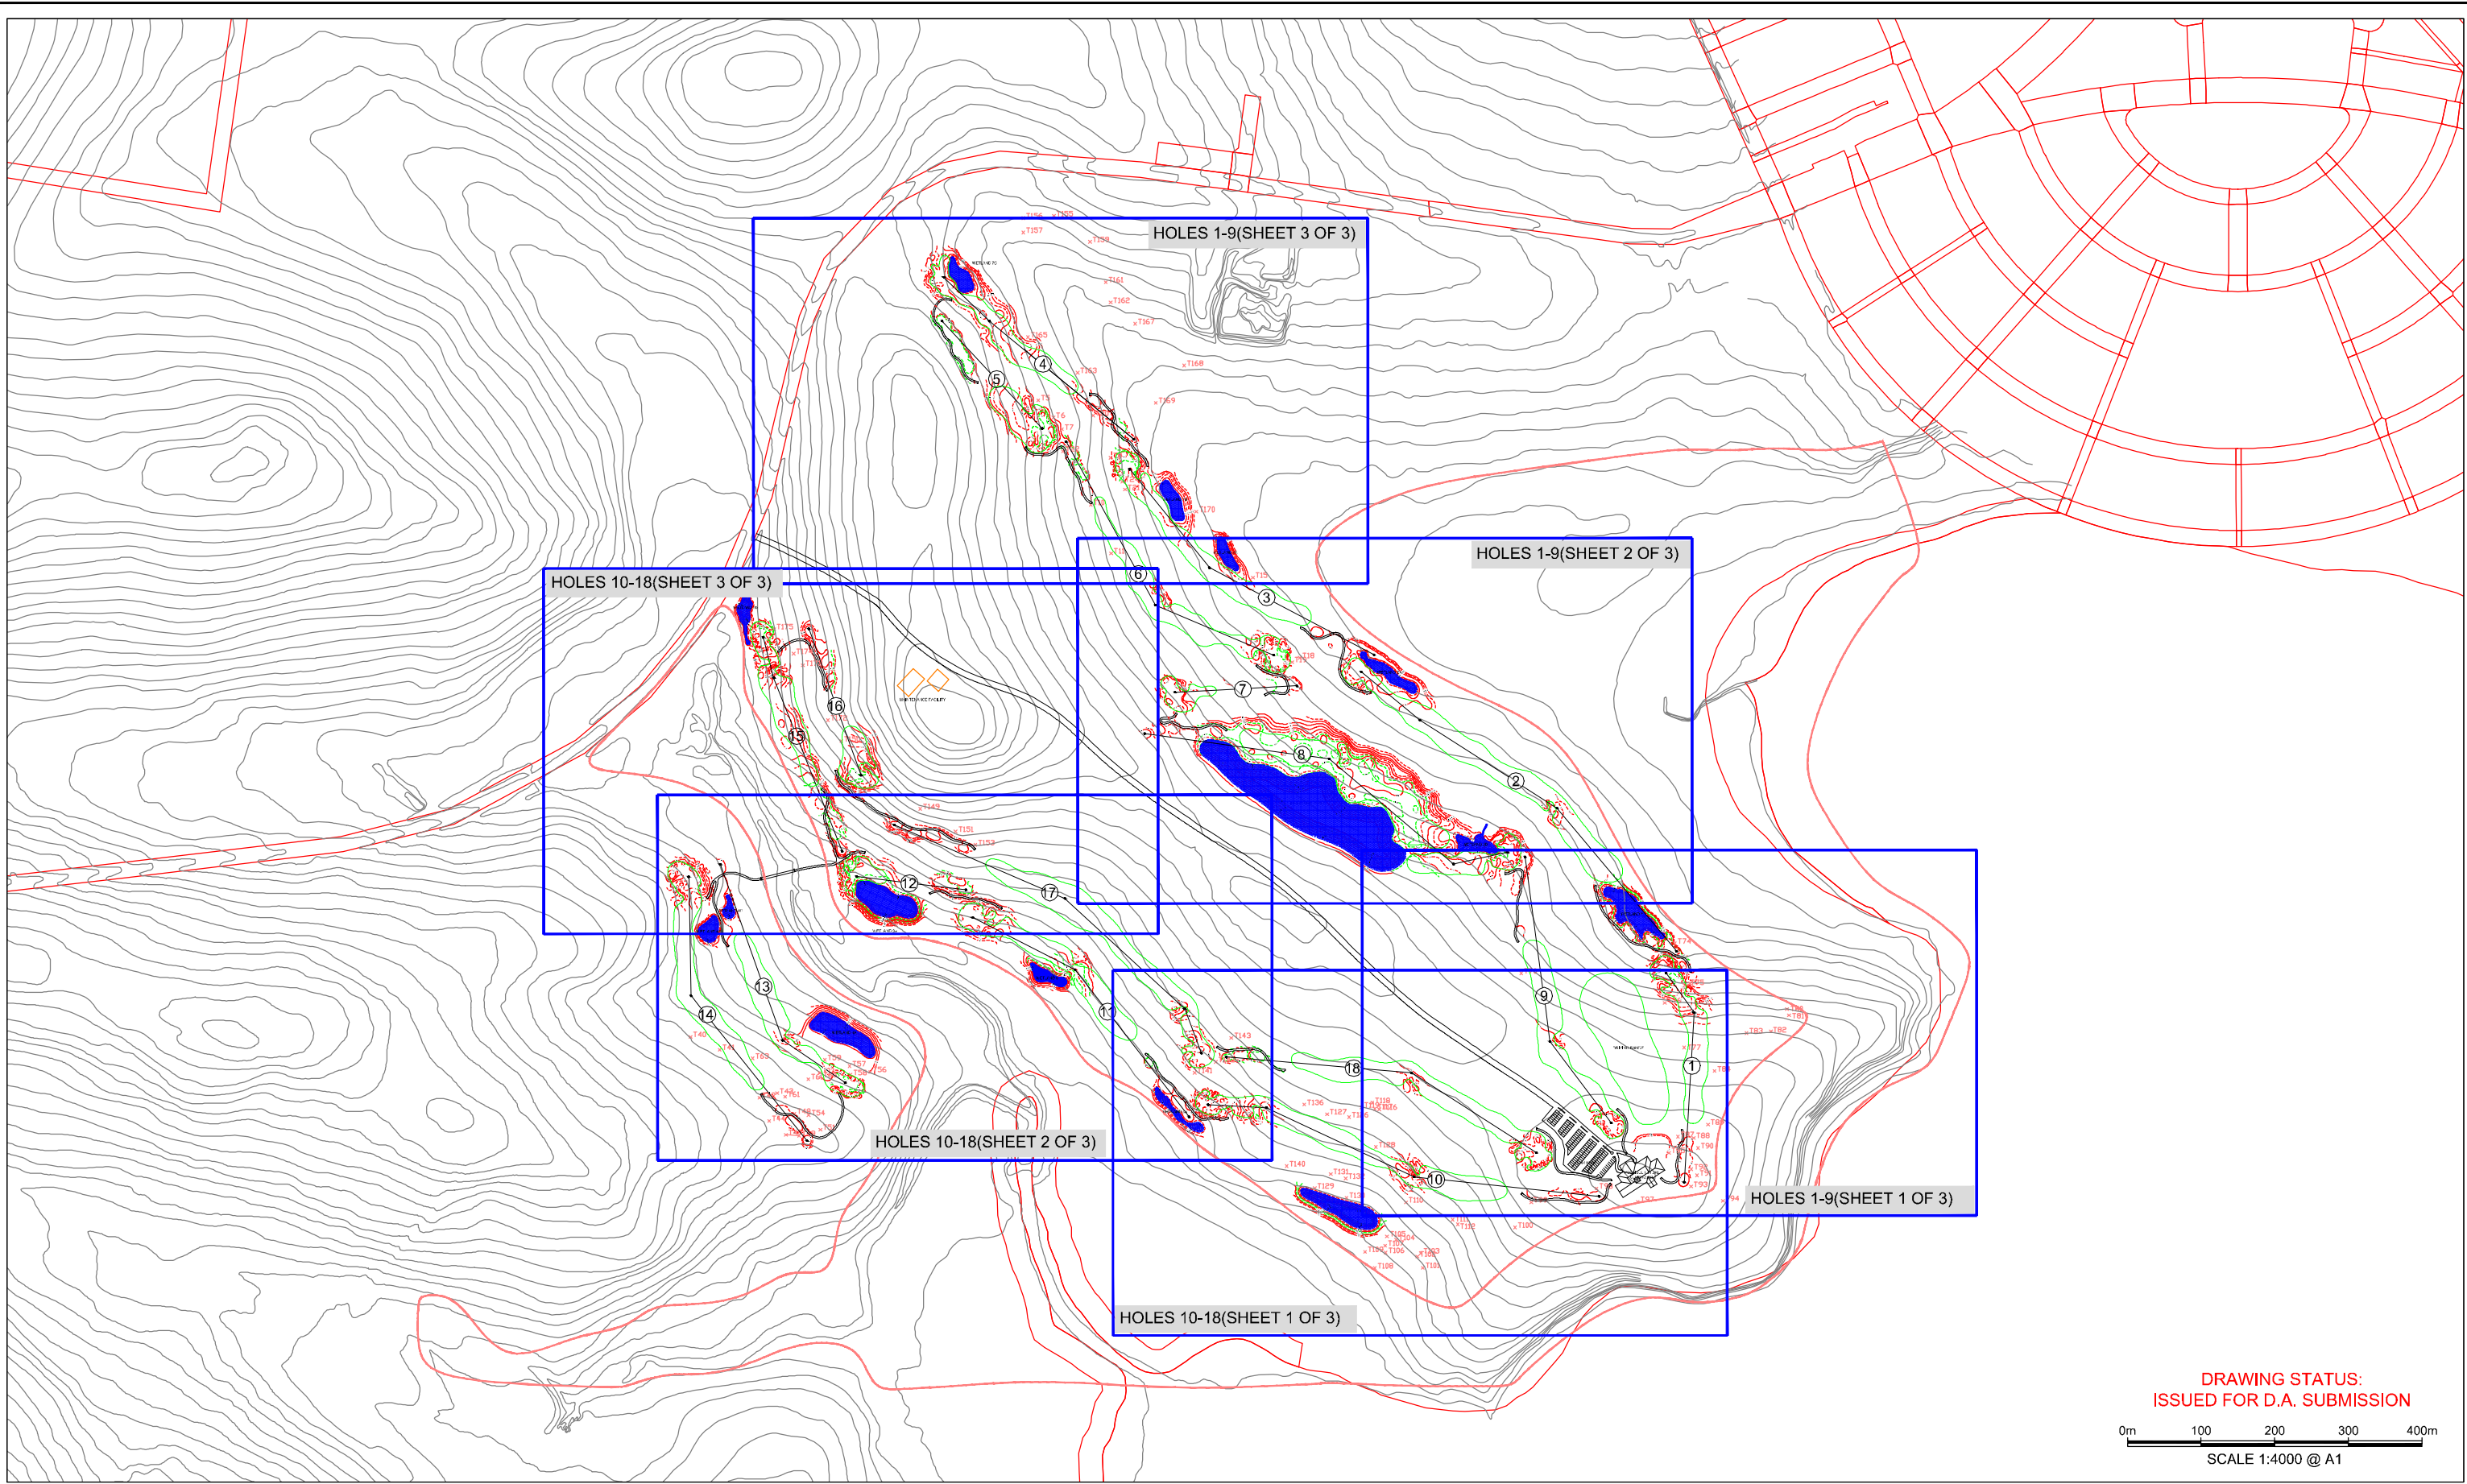


DRAWING STATUS:
ISSUED FOR D.A. SUBMISSION

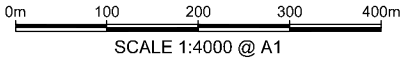

REV	DESCRIPTION	DATE	DRG BY	CHKD BY
DR	DRAFT ISSUE FOR REVIEW	02/05/13	J.WILCHER	M.WYLIE
A	DA ISSUE	29/05/13	J.WILCHER	M.WYLIE
B	ADJUSTMENTS MADE TO ENSURE CLEARANCE FROM 7(a) ZONING BOUNDARY	20/06/13	J.WILCHER	M.WYLIE
C	DESIGN ADJUSTMENTS MADE TO A ENSURE 10 METRE CLEARANCE FROM THE 7(a) ZONING BOUNDARY, ISSUED FOR D.A. SUBMISSION	17/09/13	M.WYLIE	J.WILCHER
D	DESIGN ADJUSTMENTS	14/10/13	M.WYLIE	J.WILCHER

REV	DESCRIPTION	DATE	DRG BY	CHKD BY
E	WETLAND DESIGN ADJ.	24/06/15	A.MUNRO	J.WILCHER
F	CHANGES IN LAYOUT DISPLAY	13/11/17	PRAWAL	J.WILCHER

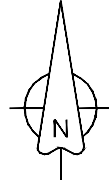

LEGEND

×

T108

STORMWATER PIT

SPOT HEIGHT

EDGE OF EARTHWORKS

HOLLOW BEARING TREES

DESIGN CONTOURS AND LABELS

—

—

—

EDGE OF FAIRWAYS

EDGE OF CLEARING

7(a) ZONING BOUNDARY

NOTES

1. DESIGN LEVELS ARE SUBJECT TO MORE DETAILED DESIGN SURVEY - TO BE DONE ONLY WHEN CLEARING IS COMPLETED.

2. EARTHWORKS HAVE BEEN BALANCED WITHIN EACH NINE HOLES TO ALLOW CONSTRUCTION TO BE STAGED INDEPENDENT OF THE OTHER NINE HOLES.

PREPARED BY



GOLF DESIGN

Suite D, 124-130 Pacific Highway, Roseville NSW 2059 Australia

Phone (612) 8415 4604


Mobile 0427 152 770

Web: www.golfdesign.com.au

Email: james@golfdesign.com.au


GOLF COURSE DESIGN - PROJECT MANAGEMENT - LAND PLANNING

TITLE	PROJECT		
BULK EARTHWORKS PLAN (INDEX SHEET)	NEW 18-HOLE GOLF COURSE AT CULBURRA		
CLIENT	DRAWING NO.		DRAWING REV
	1202-03-00		F
	SCALE		START DATE
THE HALLORAN TRUST	1:4000 (@ A1)		5th DEC 2017

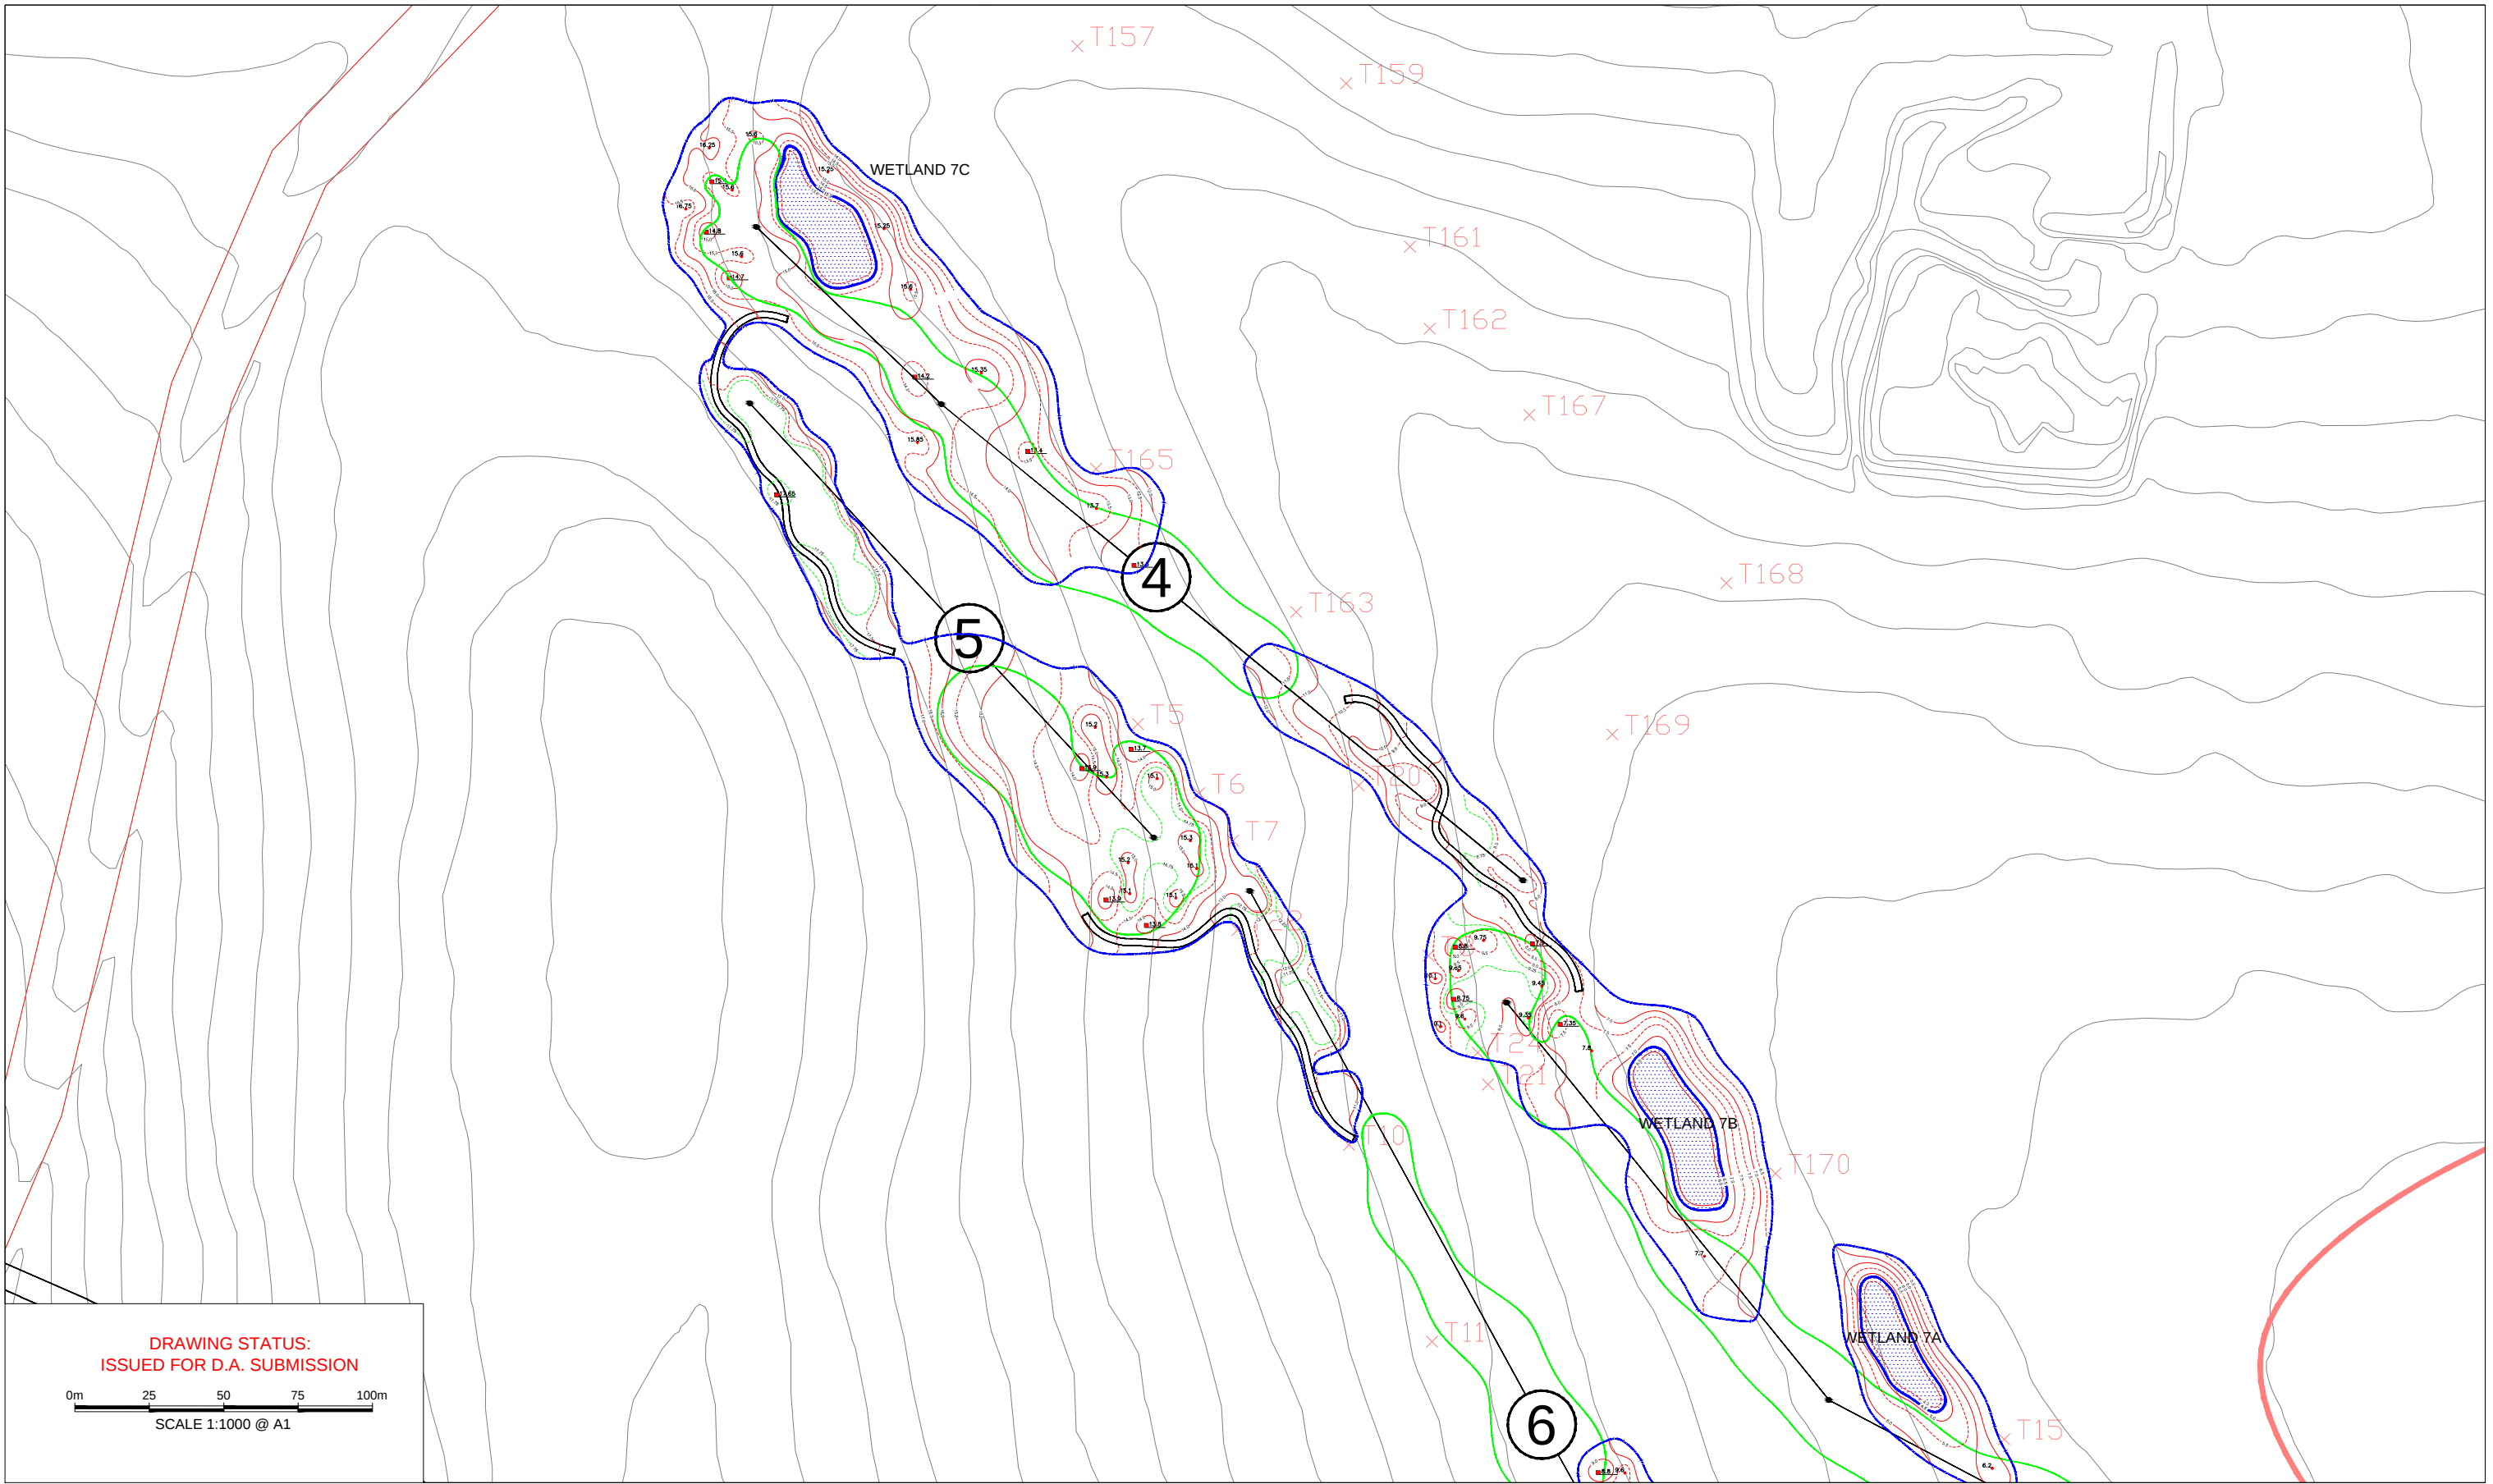

REV	DESCRIPTION	DATE	DRG BY	CHKD BY
DR	DRAFT ISSUE FOR REVIEW	02/05/13	J.WILCHER	M.WYLIE
A	DA ISSUE	29/05/13	J.WILCHER	M.WYLIE
B	ADJUSTMENTS MADE TO ENSURE CLEARANCE FROM 7(a) ZONING BOUNDARY	20/06/13	J.WILCHER	M.WYLIE
C	DESIGN ADJUSTMENTS MADE TO A ENSURE 10 METRE CLEARANCE FROM THE 7(a) ZONING BOUNDARY. ISSUED FOR D.A. SUBMISSION	17/09/13	M.WYLIE	J.WILCHER
D	DESIGN ADJUSTMENTS	14/10/13	M.WYLIE	J.WILCHER

REV	DESCRIPTION	DATE	DRG BY	CHKD BY
E	WETLAND DESIGN ADJ.	24/06/15	A.MUNRO	J.WILCHER

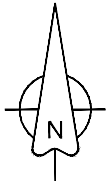

LEGEND

STORMWATER PIT

SPOT HEIGHT

EDGE OF EARTHWORKS

HOLLOW BEARING TREES

DESIGN CONTOURS AND LABELS

EDGE OF FAIRWAYS

EDGE OF CLEARING

7(a) ZONING BOUNDARY

NOTES

1. DESIGN LEVELS ARE SUBJECT TO MORE DETAILED DESIGN SURVEY - TO BE DONE ONLY WHEN CLEARING IS COMPLETED.

2. EARTHWORKS HAVE BEEN BALANCED WITHIN EACH NINE HOLES TO ALLOW CONSTRUCTION TO BE STAGED INDEPENDENT OF THE OTHER NINE HOLES.


PREPARED BY

Suite G, 124-130 Pacific Highway, Newcastle NSW 2060 Australia

Phone (013) 9416 404
Mobile 0407 932 770
Web: www.golfdesign.com.au
Email: james@golfdesign.com.au


GOLF COURSE DESIGN - PROJECT MANAGEMENT - LAND PLANNING

TITLE	PROJECT	
BULK EARTHWORKS PLAN: HOLES 1 - 9 (Sheet 3 of 3)	NEW 18-HOLE GOLF COURSE AT CULBURRA	
CLIENT THE HALLORAN TRUST	DRAWING No. 1202-03-03	DRAWING REV E
	SCALE 1:1000 (@ A1)	START DATE 12th APRIL 2013

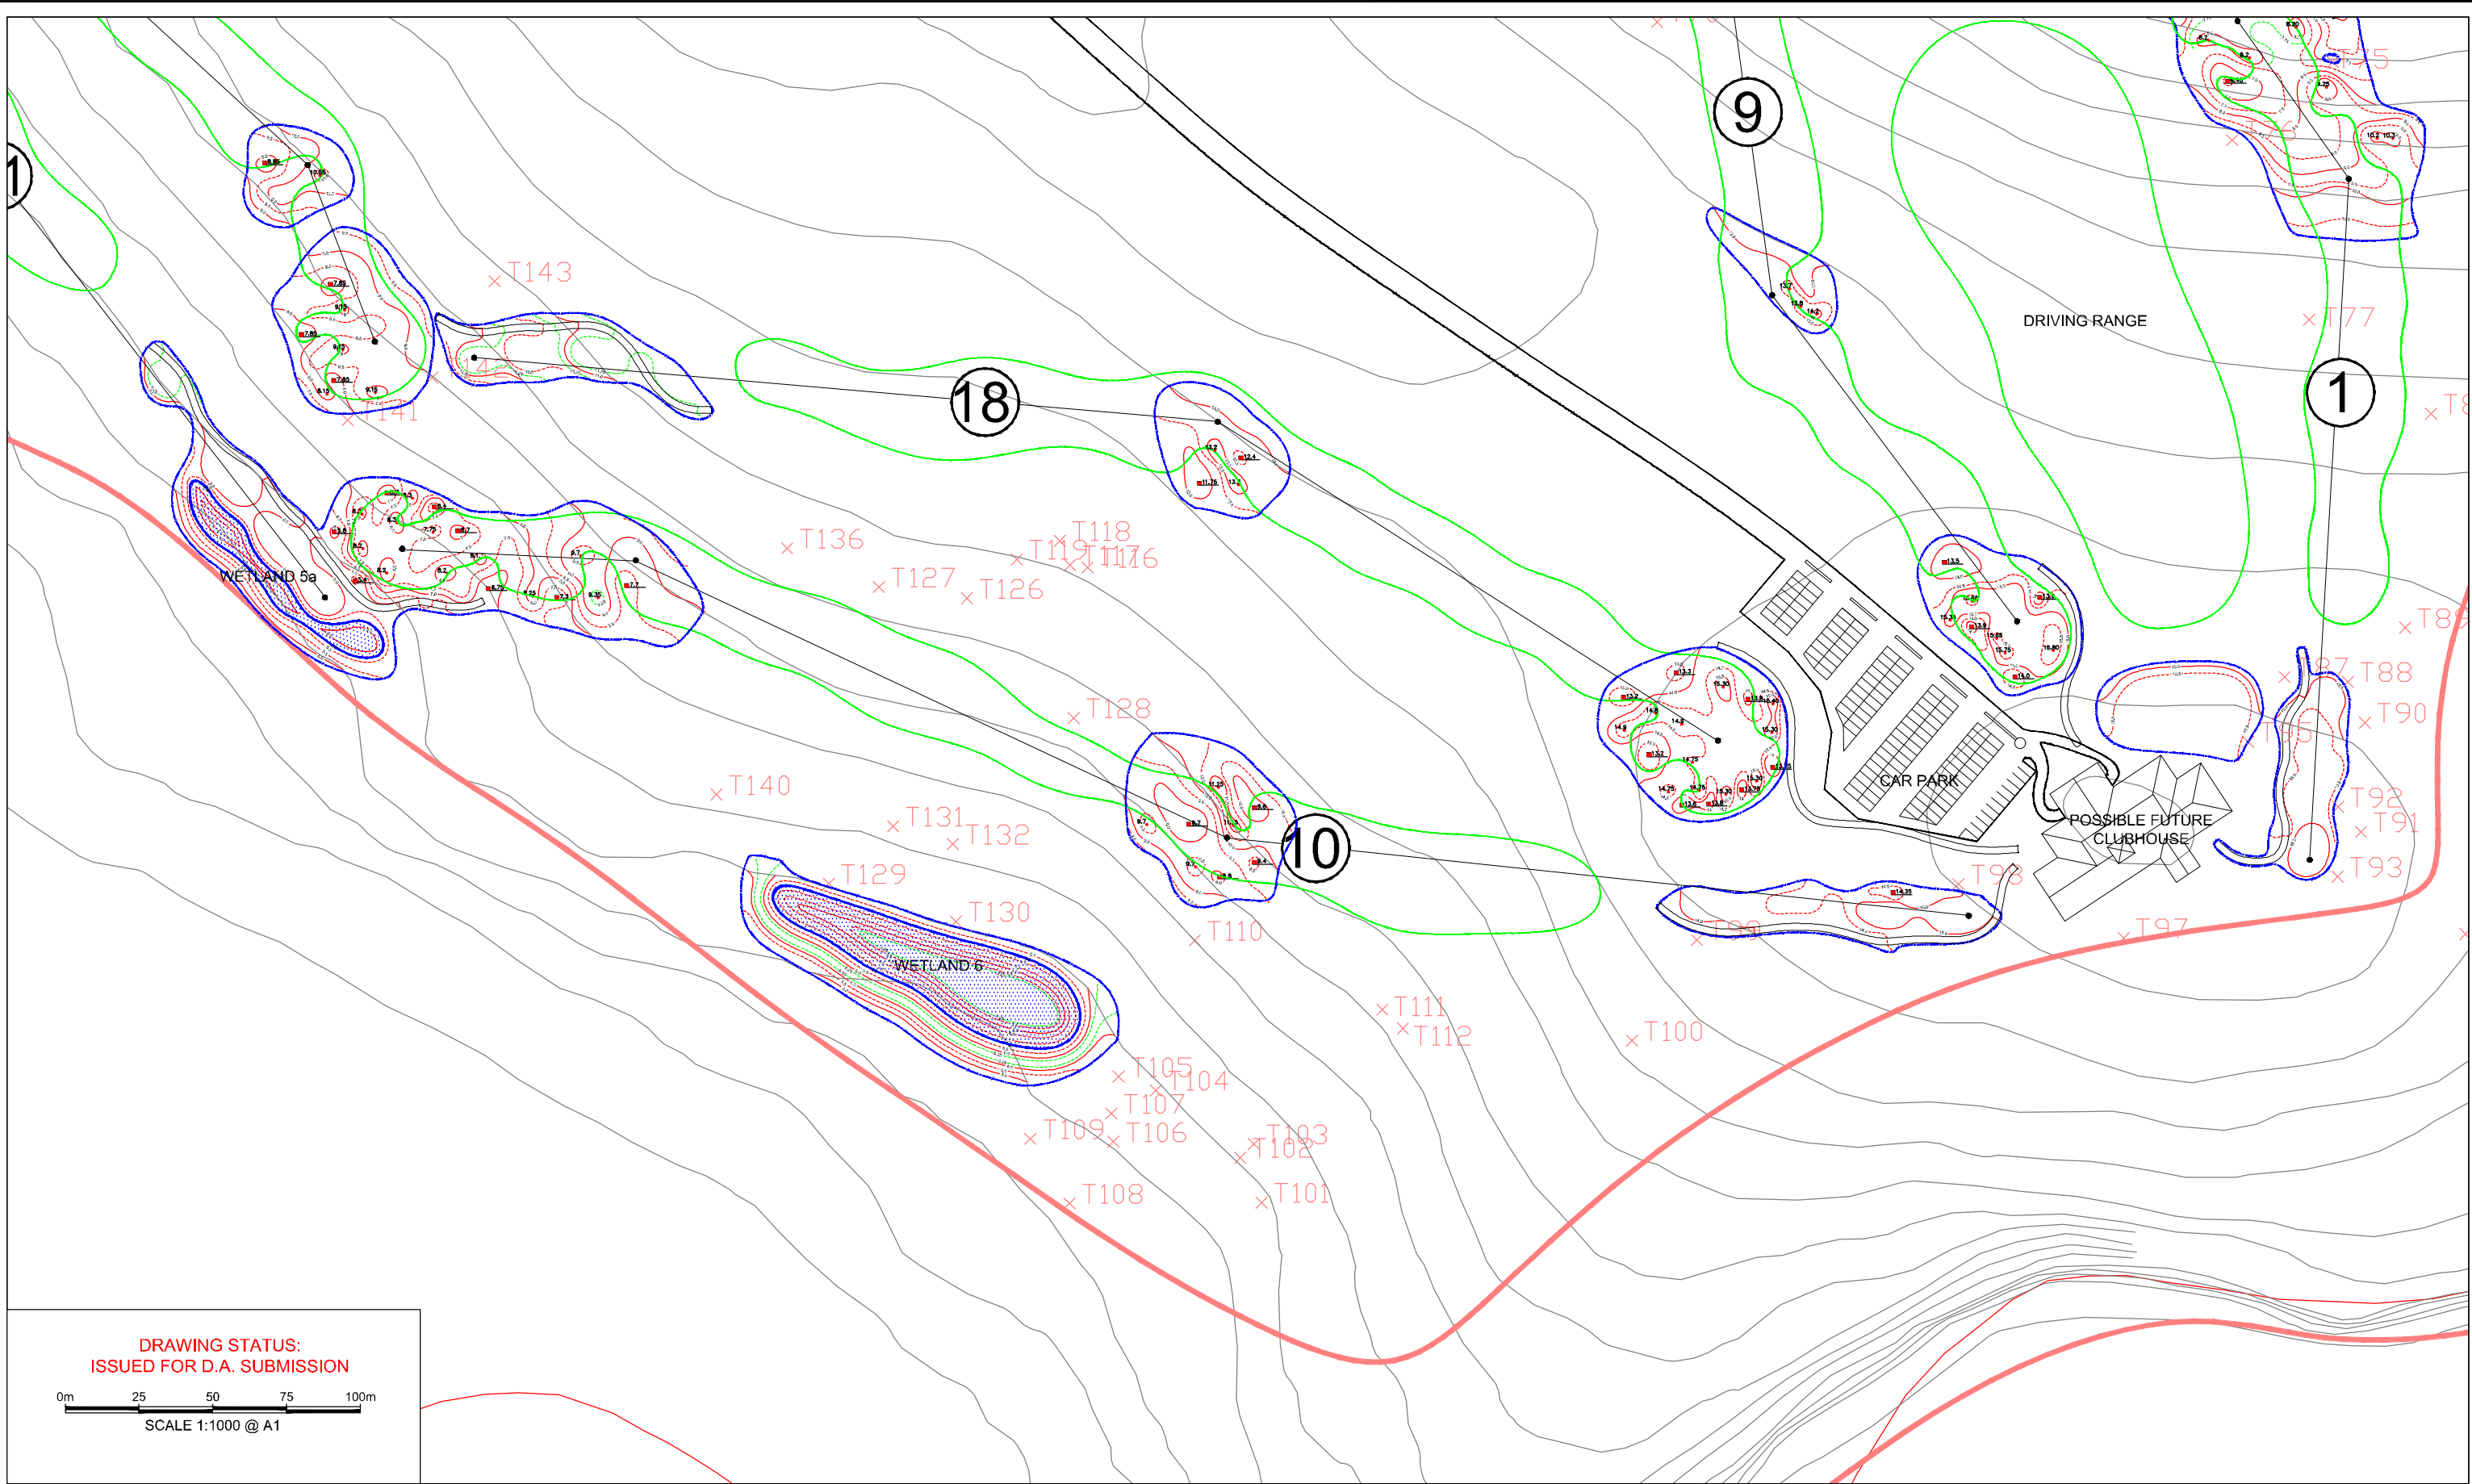

REV	DESCRIPTION	DATE	DRG BY	CHKD BY
DR	DRAFT ISSUE FOR REVIEW	02/05/13	J.WILCHER	M.WYLLIE
A	DA ISSUE	29/05/13	J.WILCHER	M.WYLLIE
B	ADJUSTMENTS MADE TO ENSURE CLEARANCE FROM 7(a) ZONING BOUNDARY	20/06/13	J.WILCHER	M.WYLLIE
C	DESIGN ADJUSTMENTS MADE TO A ENSURE 10 METRE CLEARANCE FROM THE 7(a) ZONING BOUNDARY ISSUED FOR D.A. SUBMISSION	17/09/13	M.WYLLIE	J.WILCHER
D	DESIGN ADJUSTMENTS	14/10/13	M.WYLLIE	J.WILCHER

REV	DESCRIPTION	DATE	DRG BY	CHKD BY
E	WETLAND DESIGN ADJ.	24/06/15	A.MUNRO	J.WILCHER
F	CHANGES IN LAYOUT DISPLAY	13/11/17	PRAWAL	J.WILCHER

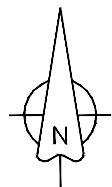

LEGEND

STORMWATER PIT

SPOT HEIGHT

EDGE OF EARTHWORKS

HOLLOW BEARING TREES

DESIGN CONTOURS AND LABELS

EDGE OF FAIRWAYS

EDGE OF CLEARING

7(a) ZONING BOUNDARY

NOTES

1. DESIGN LEVELS ARE SUBJECT TO MORE DETAILED DESIGN SURVEY - TO BE DONE ONLY WHEN CLEARING IS COMPLETED.

2. EARTHWORKS HAVE BEEN BALANCED WITHIN EACH NINE HOLES TO ALLOW CONSTRUCTION TO BE STAGED INDEPENDENT OF THE OTHER NINE HOLES.

PREPARED BY

GOLF DESIGN

Suite D, 124-130 Pacific Highway, Roseville NSW 2059 Australia

Phone: (612) 8415 4604


Mobile: 0487 162 770

Web: www.golfdesign.com.au

Email: james@golfdesign.com.au


GOLF COURSE DESIGN - PROJECT MANAGEMENT - LAND PLANNING

TITLE	BULK EARTHWORKS PLAN: HOLES 10 - 18 (Sheet 1 of 3)	PROJECT	NEW 18-HOLE GOLF COURSE AT CULBURRA
CLIENT	THE HALLORAN TRUST	DRAWING NO.	1202-03-04
		DRAWING REV	F
		SCALE	1:1000 (@ A1)
		START DATE	13th NOV 2017

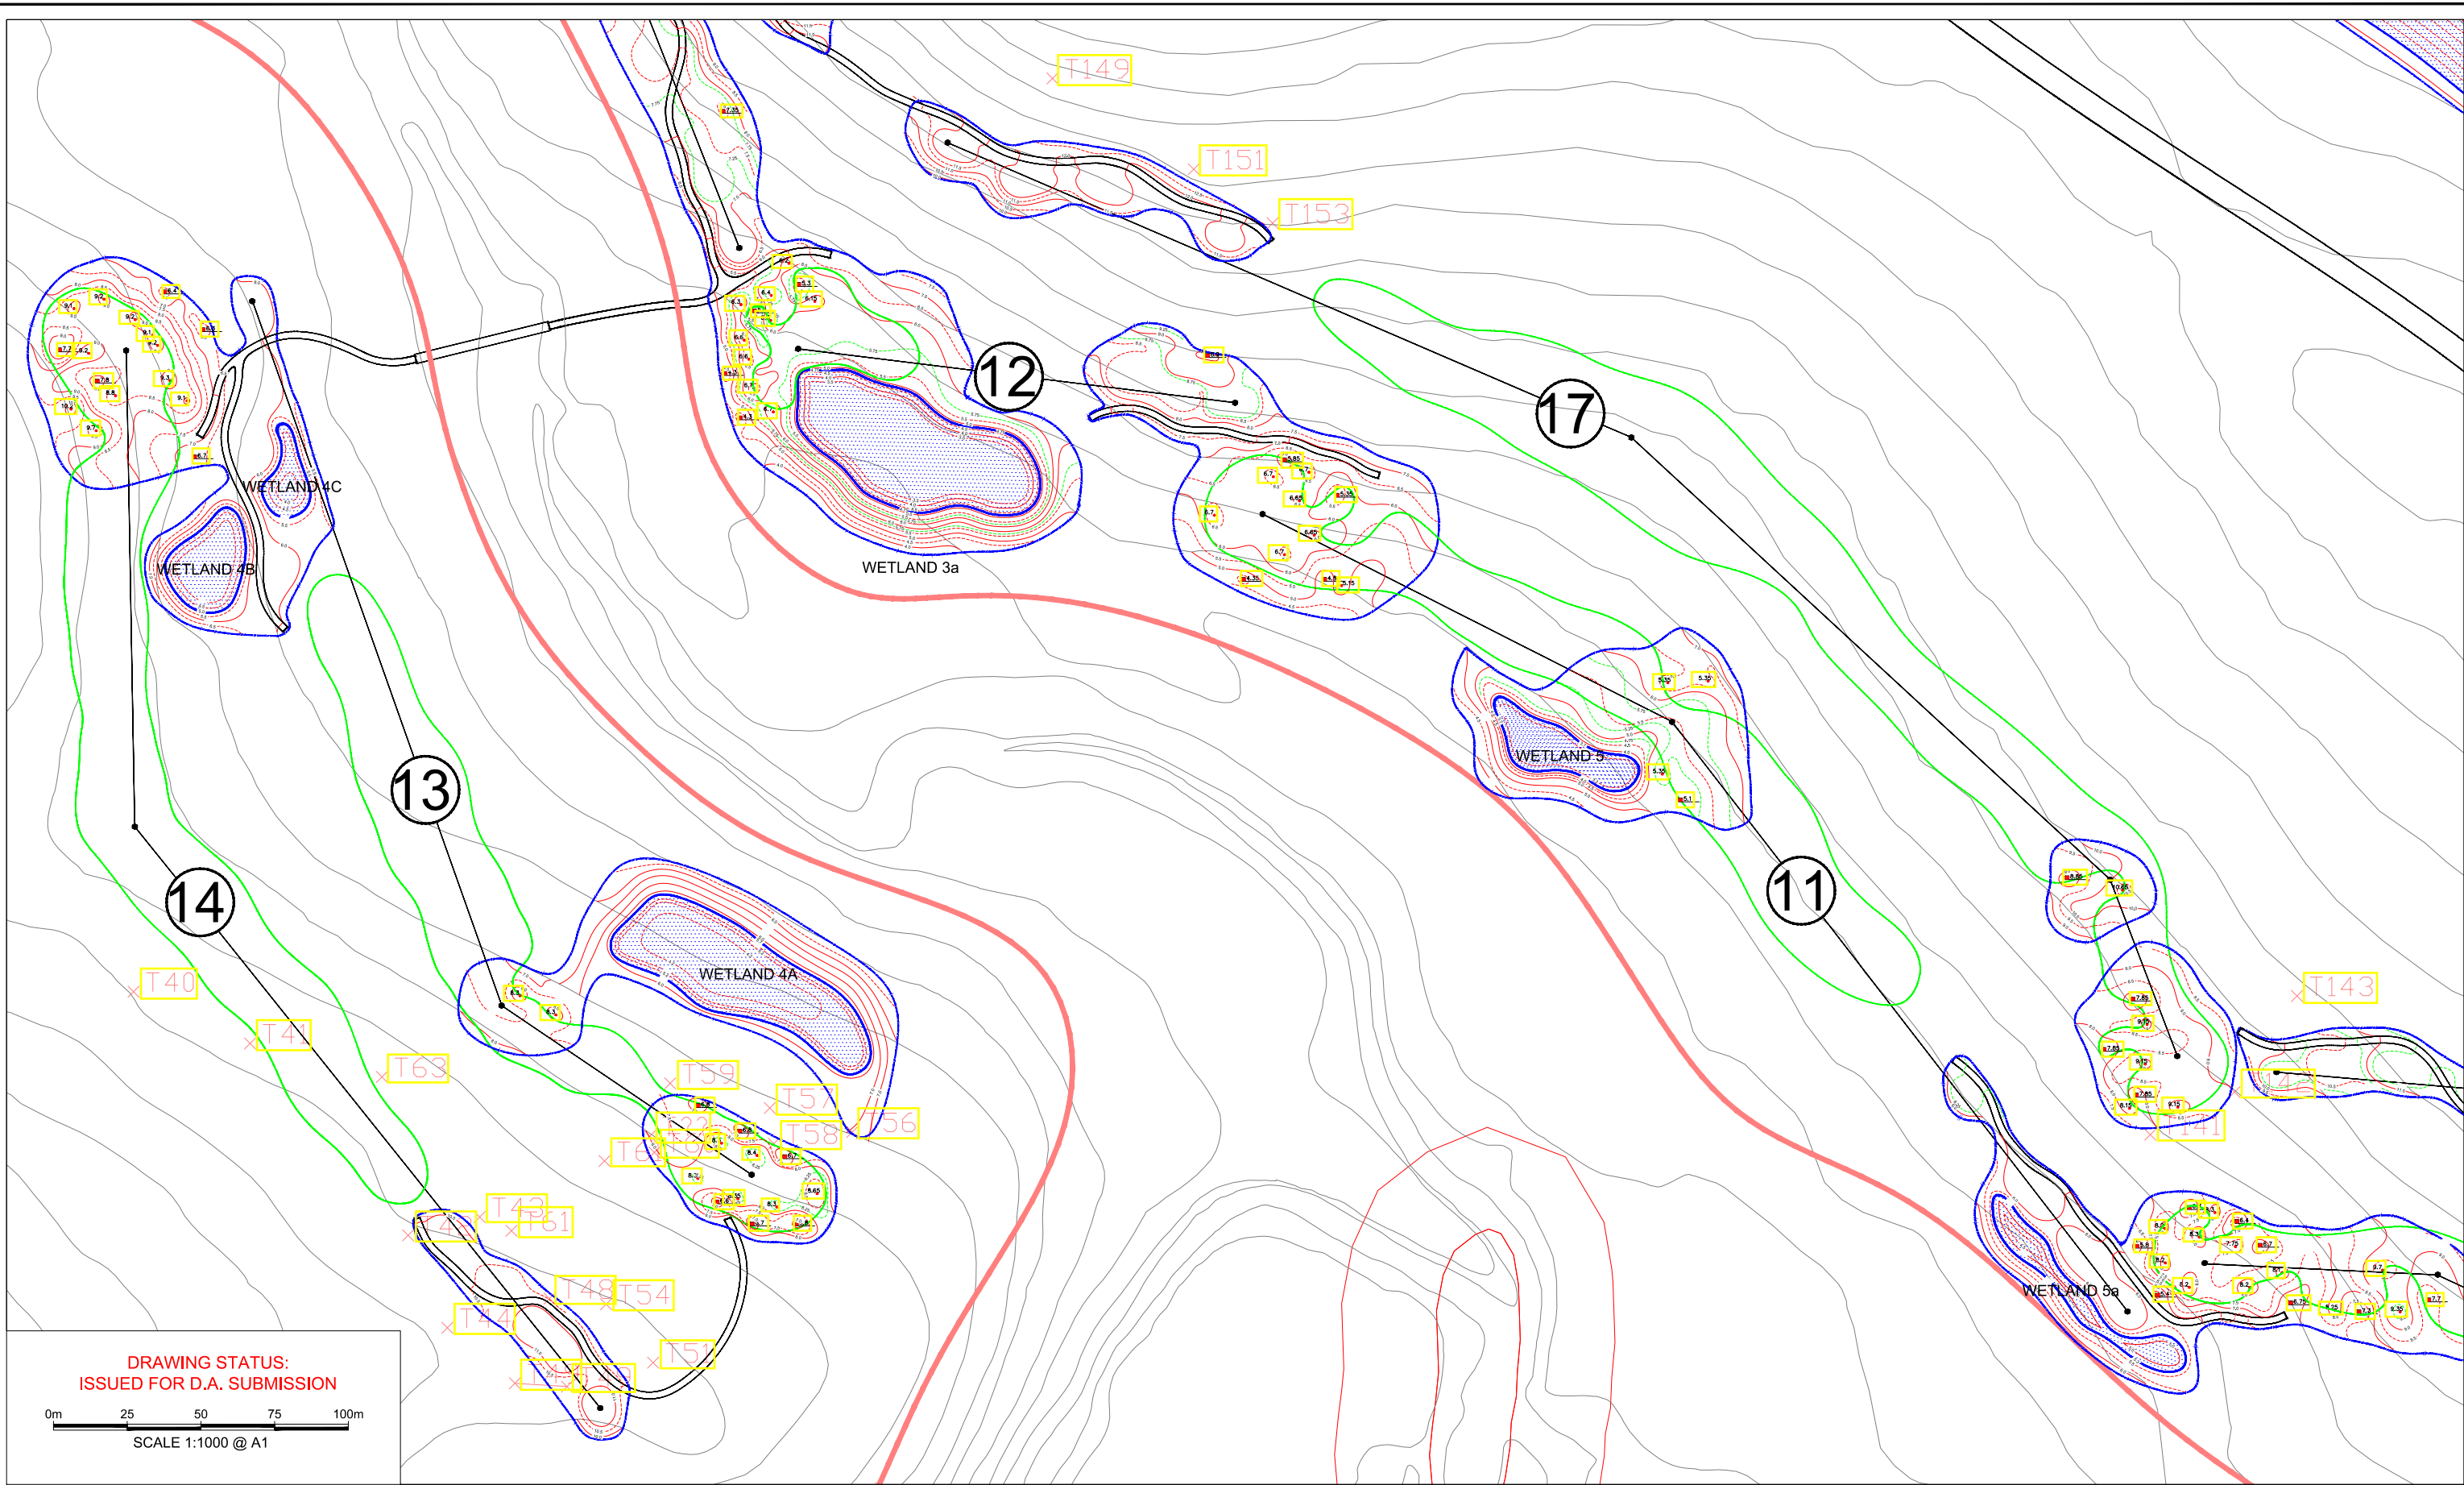

REV	DESCRIPTION	DATE	DRG BY	CHKD BY
DR	DRAFT ISSUE FOR REVIEW	02/05/13	J.WILCHER	M.WYLIE
A	DA ISSUE	29/05/13	J.WILCHER	M.WYLIE
B	ADJUSTMENTS MADE TO ENSURE CLEARANCE FROM 7(a) ZONING BOUNDARY	20/06/13	J.WILCHER	M.WYLIE
C	DESIGN ADJUSTMENTS MADE TO A ENSURE 10 METRE CLEARANCE FROM THE 7(a) ZONING BOUNDARY, ISSUED FOR D.A. SUBMISSION	17/09/13	M.WYLIE	J.WILCHER
D	DESIGN ADJUSTMENTS	14/10/13	M.WYLIE	J.WILCHER

REV	DESCRIPTION	DATE	DRG BY	CHKD BY
E	WETLAND DESIGN ADJ.	24/06/15	A.MUNRO	J.WILCHER

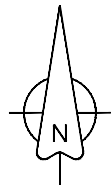

LEGEND	
	STORMWATER PIT
	SPOT HEIGHT
	EDGE OF EARTHWORKS
	EDGE OF FAIRWAYS
	EDGE OF CLEARING
	7(a) ZONING BOUNDARY
	DESIGN CONTOURS AND LABELS

NOTES
1. DESIGN LEVELS ARE SUBJECT TO MORE DETAILED DESIGN SURVEY - TO BE DONE ONLY WHEN CLEARING IS COMPLETED.
2. EARTHWORKS HAVE BEEN BALANCED WITHIN EACH NINE HOLES TO ALLOW CONSTRUCTION TO BE STAGED INDEPENDENT OF THE OTHER NINE HOLES.

PREPARED BY


GOLF DESIGN

Suite D, 124-130 Pacific Highway, Roseville NSW 2059 Australia

Phone (0)2 9418 4884
Mobile 0407 522 776
Web: www.golfdesign.com.au
Email: james@golfdesign.com.au


GOLF COURSE DESIGN - PROJECT MANAGEMENT - LAND PLANNING

TITLE		PROJECT	
BULK EARTHWORKS PLAN: HOLES 10 - 18 (Sheet 2 of 3)		NEW 18-HOLE GOLF COURSE AT CULBURRA	
CLIENT	DRAWING No.	DRAWING REV	
THE HALLORAN TRUST	1202-03-05	E	
SCALE	START DATE		
1:1000 (@ A1)	12th APRIL 2013		

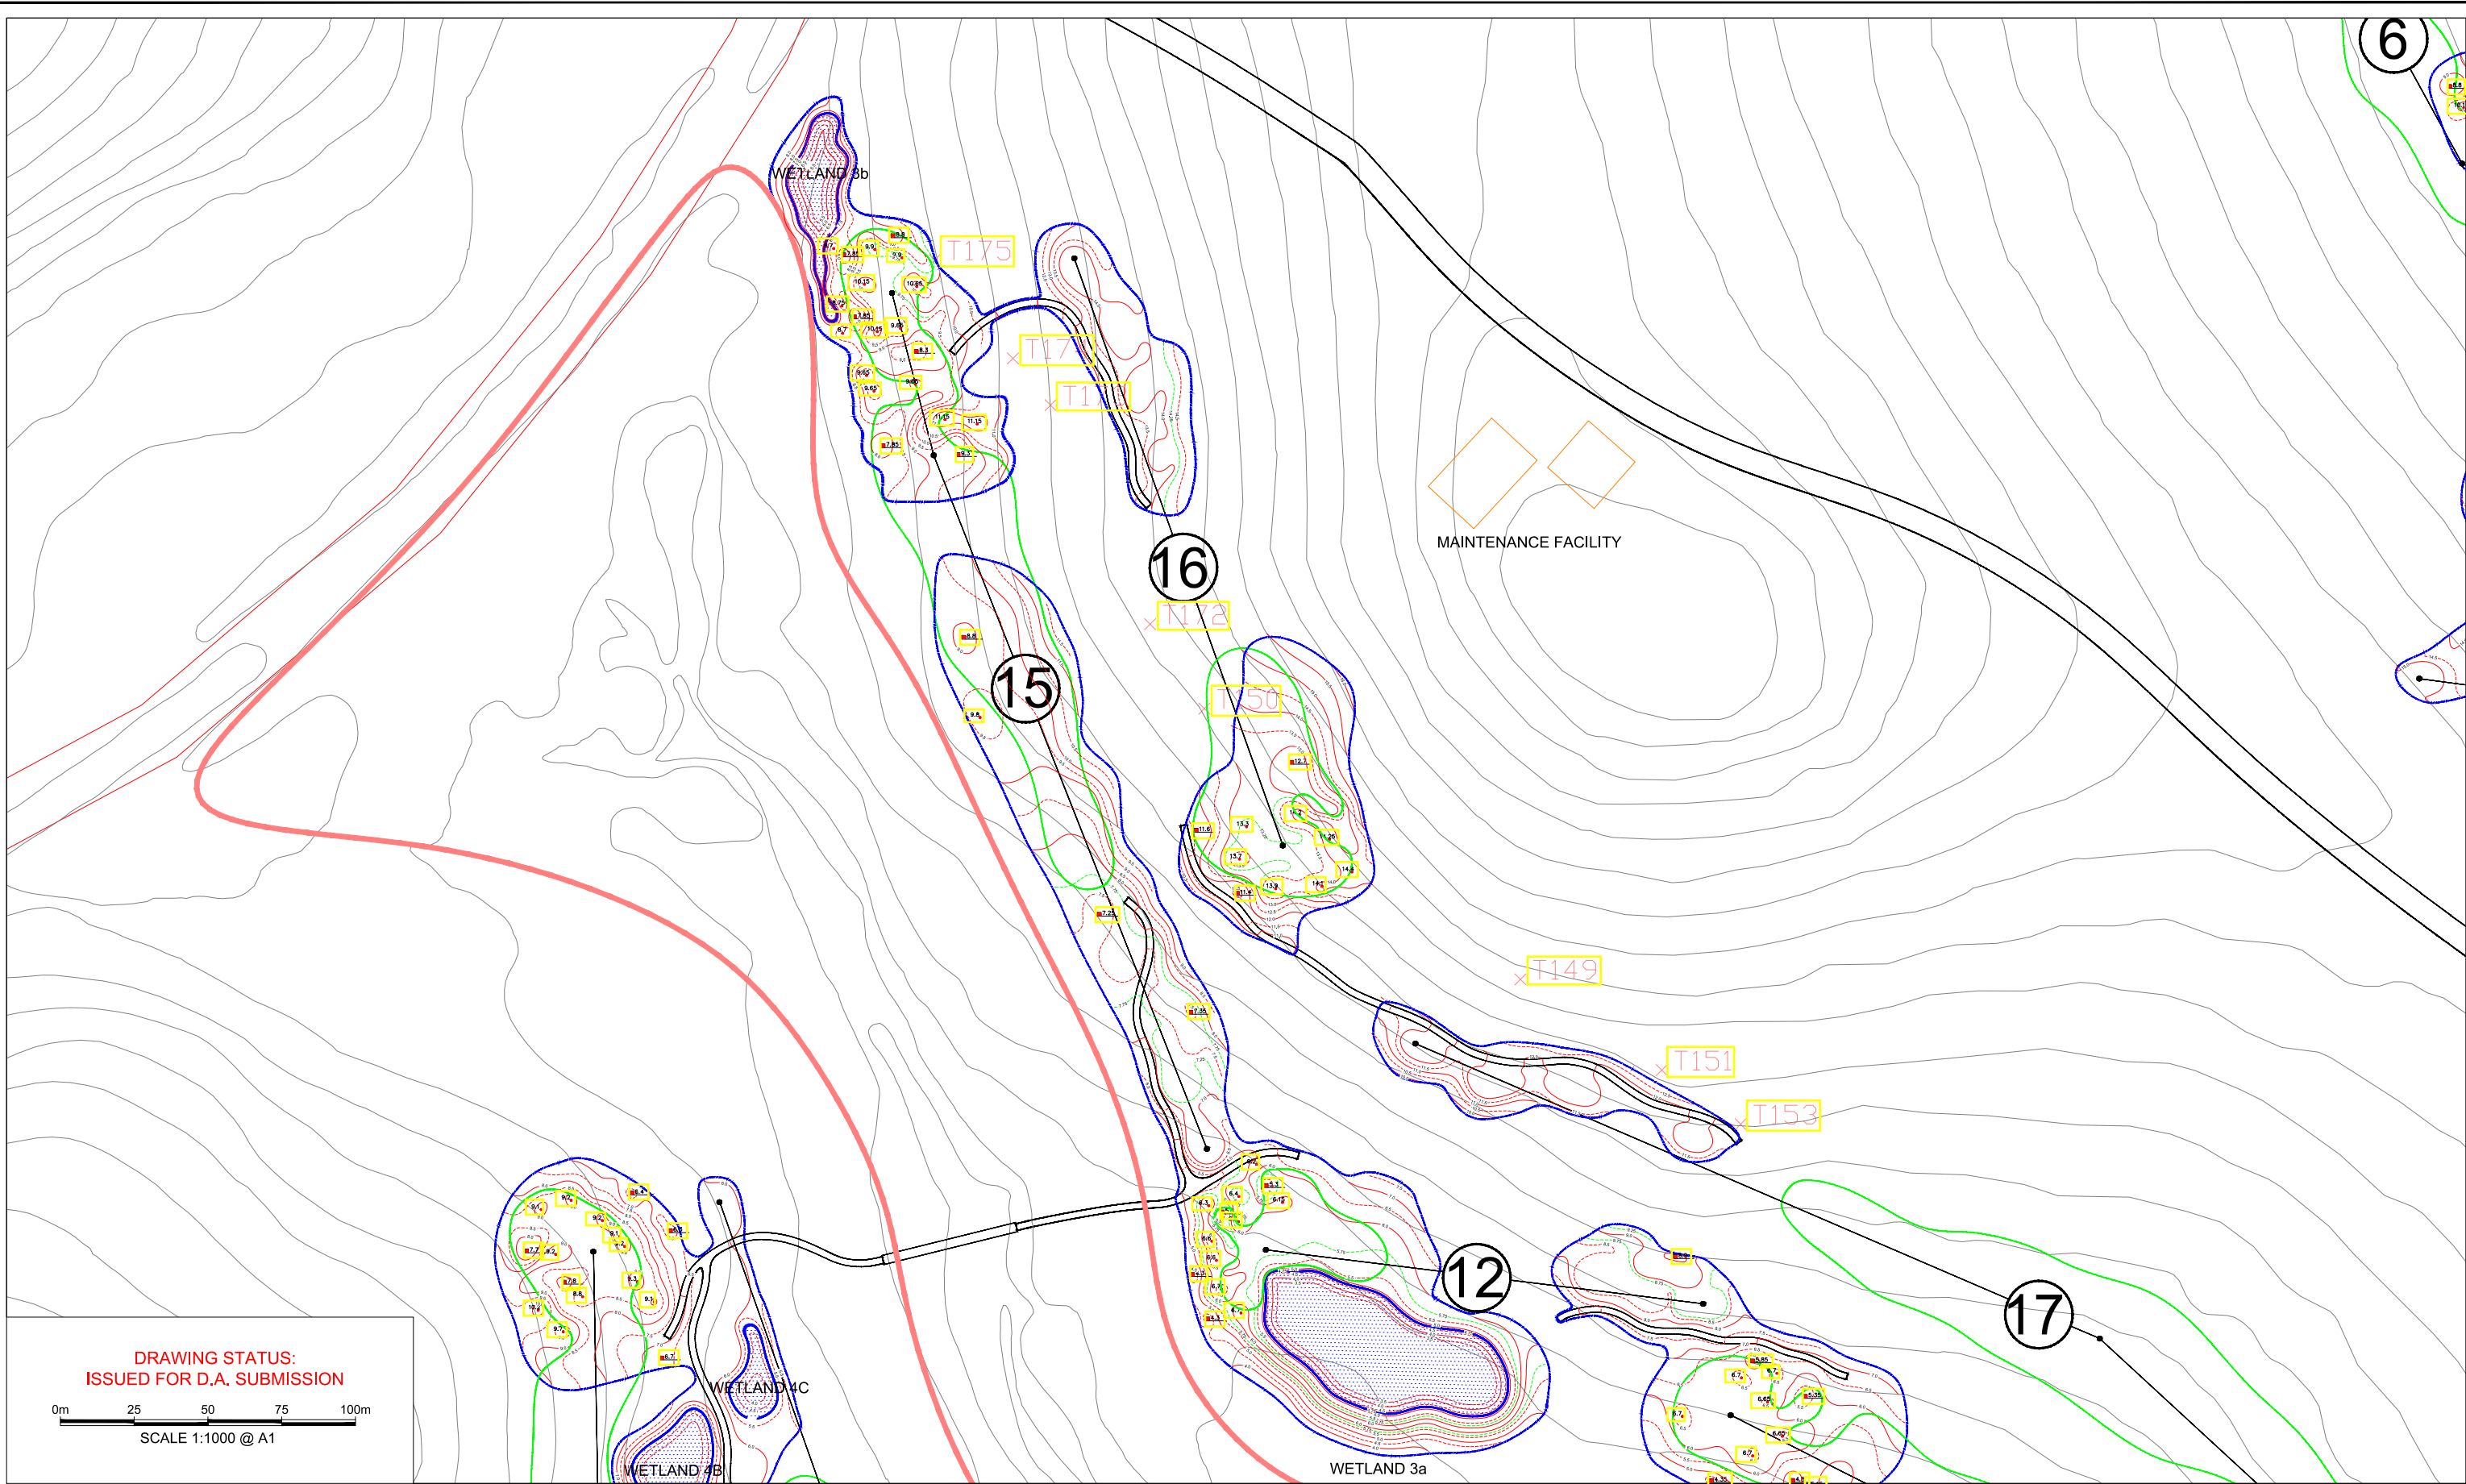

REV	DESCRIPTION	DATE	DRG BY	CHKD BY
DR	DRAFT ISSUE FOR REVIEW	02/05/13	J.WILCHER	M.WYLIE
A	DA ISSUE	29/05/13	J.WILCHER	M.WYLIE
B	ADJUSTMENTS MADE TO ENSURE CLEARANCE FROM 7(a) ZONING BOUNDARY	20/06/13	J.WILCHER	M.WYLIE
C	DESIGN ADJUSTMENTS MADE TO A ENSURE 10 METRE CLEARANCE FROM THE 7(a) ZONING BOUNDARY, ISSUED FOR D.A. SUBMISSION	17/09/13	M.WYLIE	J.WILCHER
D	DESIGN ADJUSTMENTS	14/10/13	M.WYLIE	J.WILCHER

REV	DESCRIPTION	DATE	DRG BY	CHKD BY
E	WETLAND DESIGN ADJ.	24/06/15	A.MUNRO	J.WILCHER

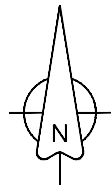

LEGEND	
T108	HOLLOW BEARING TREES
	DESIGN CONTOURS AND LABELS
2.25	STORMWATER PIT
8.5	SPOT HEIGHT
	EDGE OF EARTHWORKS
	EDGE OF FAIRWAYS
	EDGE OF CLEARING
	7(a) ZONING BOUNDARY

NOTES

1. DESIGN LEVELS ARE SUBJECT TO MORE DETAILED DESIGN SURVEY - TO BE DONE ONLY WHEN CLEARING IS COMPLETED.

2. EARTHWORKS HAVE BEEN BALANCED WITHIN EACH NINE HOLES TO ALLOW CONSTRUCTION TO BE STAGED INDEPENDENT OF THE OTHER NINE HOLES.

PREPARED BY

GOLF DESIGN

Suite D, 124-130 Pacific Highway, Roseville NSW 2059 Australia

Phone (01-2) 9418 4884
Mobile 0407 522 770
Web: www.golfdesign.com.au
Email: james@golfdesign.com.au

GOLF COURSE DESIGN - PROJECT MANAGEMENT - LAND PLANNING

TITLE		PROJECT	
BULK EARTHWORKS PLAN: HOLES 10 - 18 (Sheet 3 of 3)		NEW 18-HOLE GOLF COURSE AT CULBURRA	
CLIENT	DRAWING No.	DRAWING REV	
THE HALLORAN TRUST	1202-03-06	E	
SCALE	START DATE		
1:1000 (@ A1)	12th APRIL 2013		