



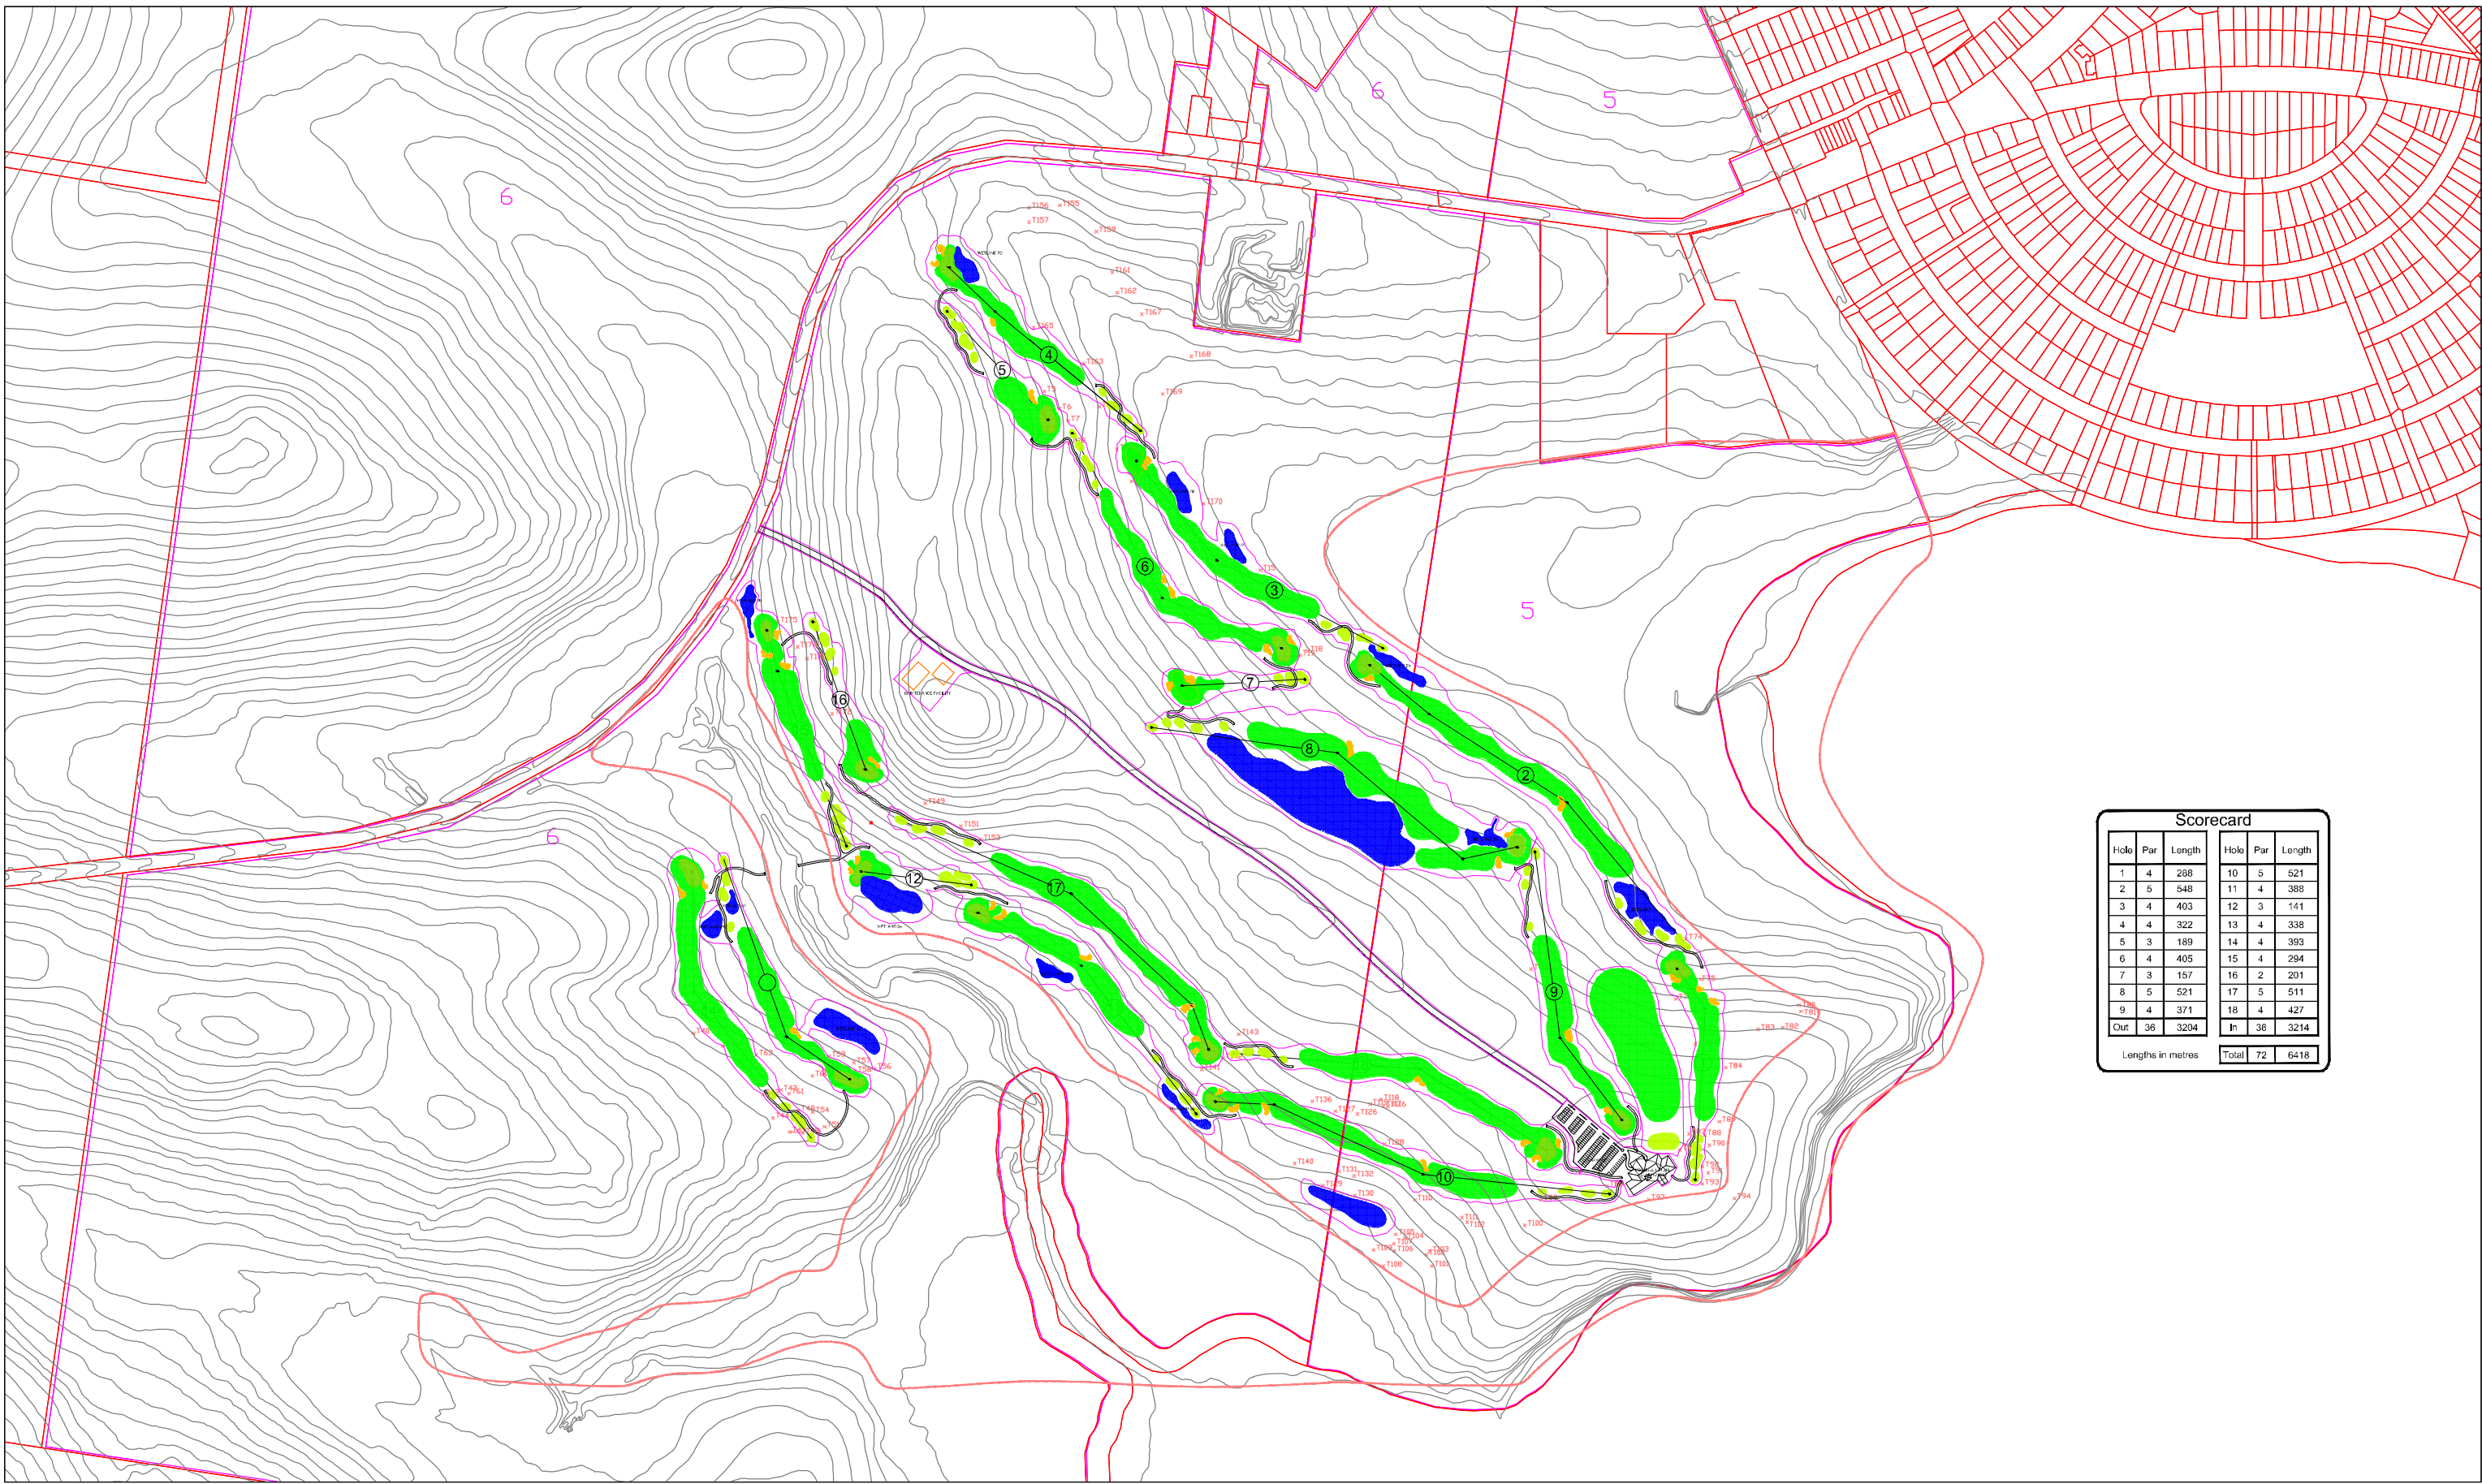

Scorecard								
Hole	Par	Length	Hole	Par	Length			
1	4	288	10	5	521			
2	5	548	11	4	388			
3	4	403	12	3	141			
4	4	322	13	4	338			
5	3	189	14	4	393			
6	4	405	15	4	294			
7	3	157	16	2	201			
8	5	521	17	5	511			
9	4	371	18	4	427			
Out	36	3204	In	36	3214			
Lengths in metres						Total	72	6418

REV	DESCRIPTION	DATE	DWG BY	CHK'D BY
A	DA ISSUE	19/11/13	J.WILCHER	M.WYLIE
B	WETLANDS DESIGN ADJ.	23/06/15	A.MUNRO	J.WILCHER
C	HOLE 10 CLEARING ADJUSTED	09/07/15	A.MUNRO	J.WILCHER
D	OVERALL CLEARING ADJUSTED	13/11/17	PRAWAL	J.WILCHER

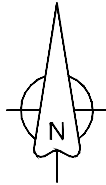

DRAWING STATUS:
ISSUED FOR D.A. SUBMISSION

0m 100 200 300 400m

SCALE 1:4000 @ A1

LEGEND

TEE AREAS

FAIRWAY AREAS

BUNKERS

WETLANDS/PONDS

GOLF HOLE CENTRE LINES

HOLLOW BEARING TREES

EDGE OF CLEARING

NOTES

1. AREAS WITHIN THE CLEARING LINE NOT NOTED AS FAIRWAYS, GREENS, TEES, LAKES OR REVEGETATED AREAS ARE TO BE PLANTED IN NATIVE TURF TYPE GRASSES FOR USE AS SHORT ROUGHS.

2. REVEGETATED AREAS NOTED ABOVE ARE TO BE PLANTED IN NATIVE TYPE GRASSES AND SHRUBS AND WILL REQUIRE VERY LITTLE MAINTENANCE.

3. CLEARED AREAS WILL REQUIRE A LITTLE FLEXIBILITY DURING CONSTRUCTION TO ENSURE RETENTION OF SPECIMEN TREES.

PREPARED BY



GOLF DESIGN

Suite D, 124-130 Pacific Highway, Roseville NSW 2059 Australia

Phone (612) 8415 4604
Mobile 0487 162 770
Web: www.golfdesign.com.au
Email: james@golfdesign.com.au

GOLF COURSE DESIGN - PROJECT MANAGEMENT - LAND PLANNING

GOLF COURSE LAYOUT PLAN		NEW 18-HOLE GOLF COURSE AT CULBURRA	
CLIENT THE HALLORAN TRUST	DRAWING NO. 1202-01-01		DRAWING REV D
	SCALE 1:4000 (@ A1)		START DATE 13th NOV 2017