



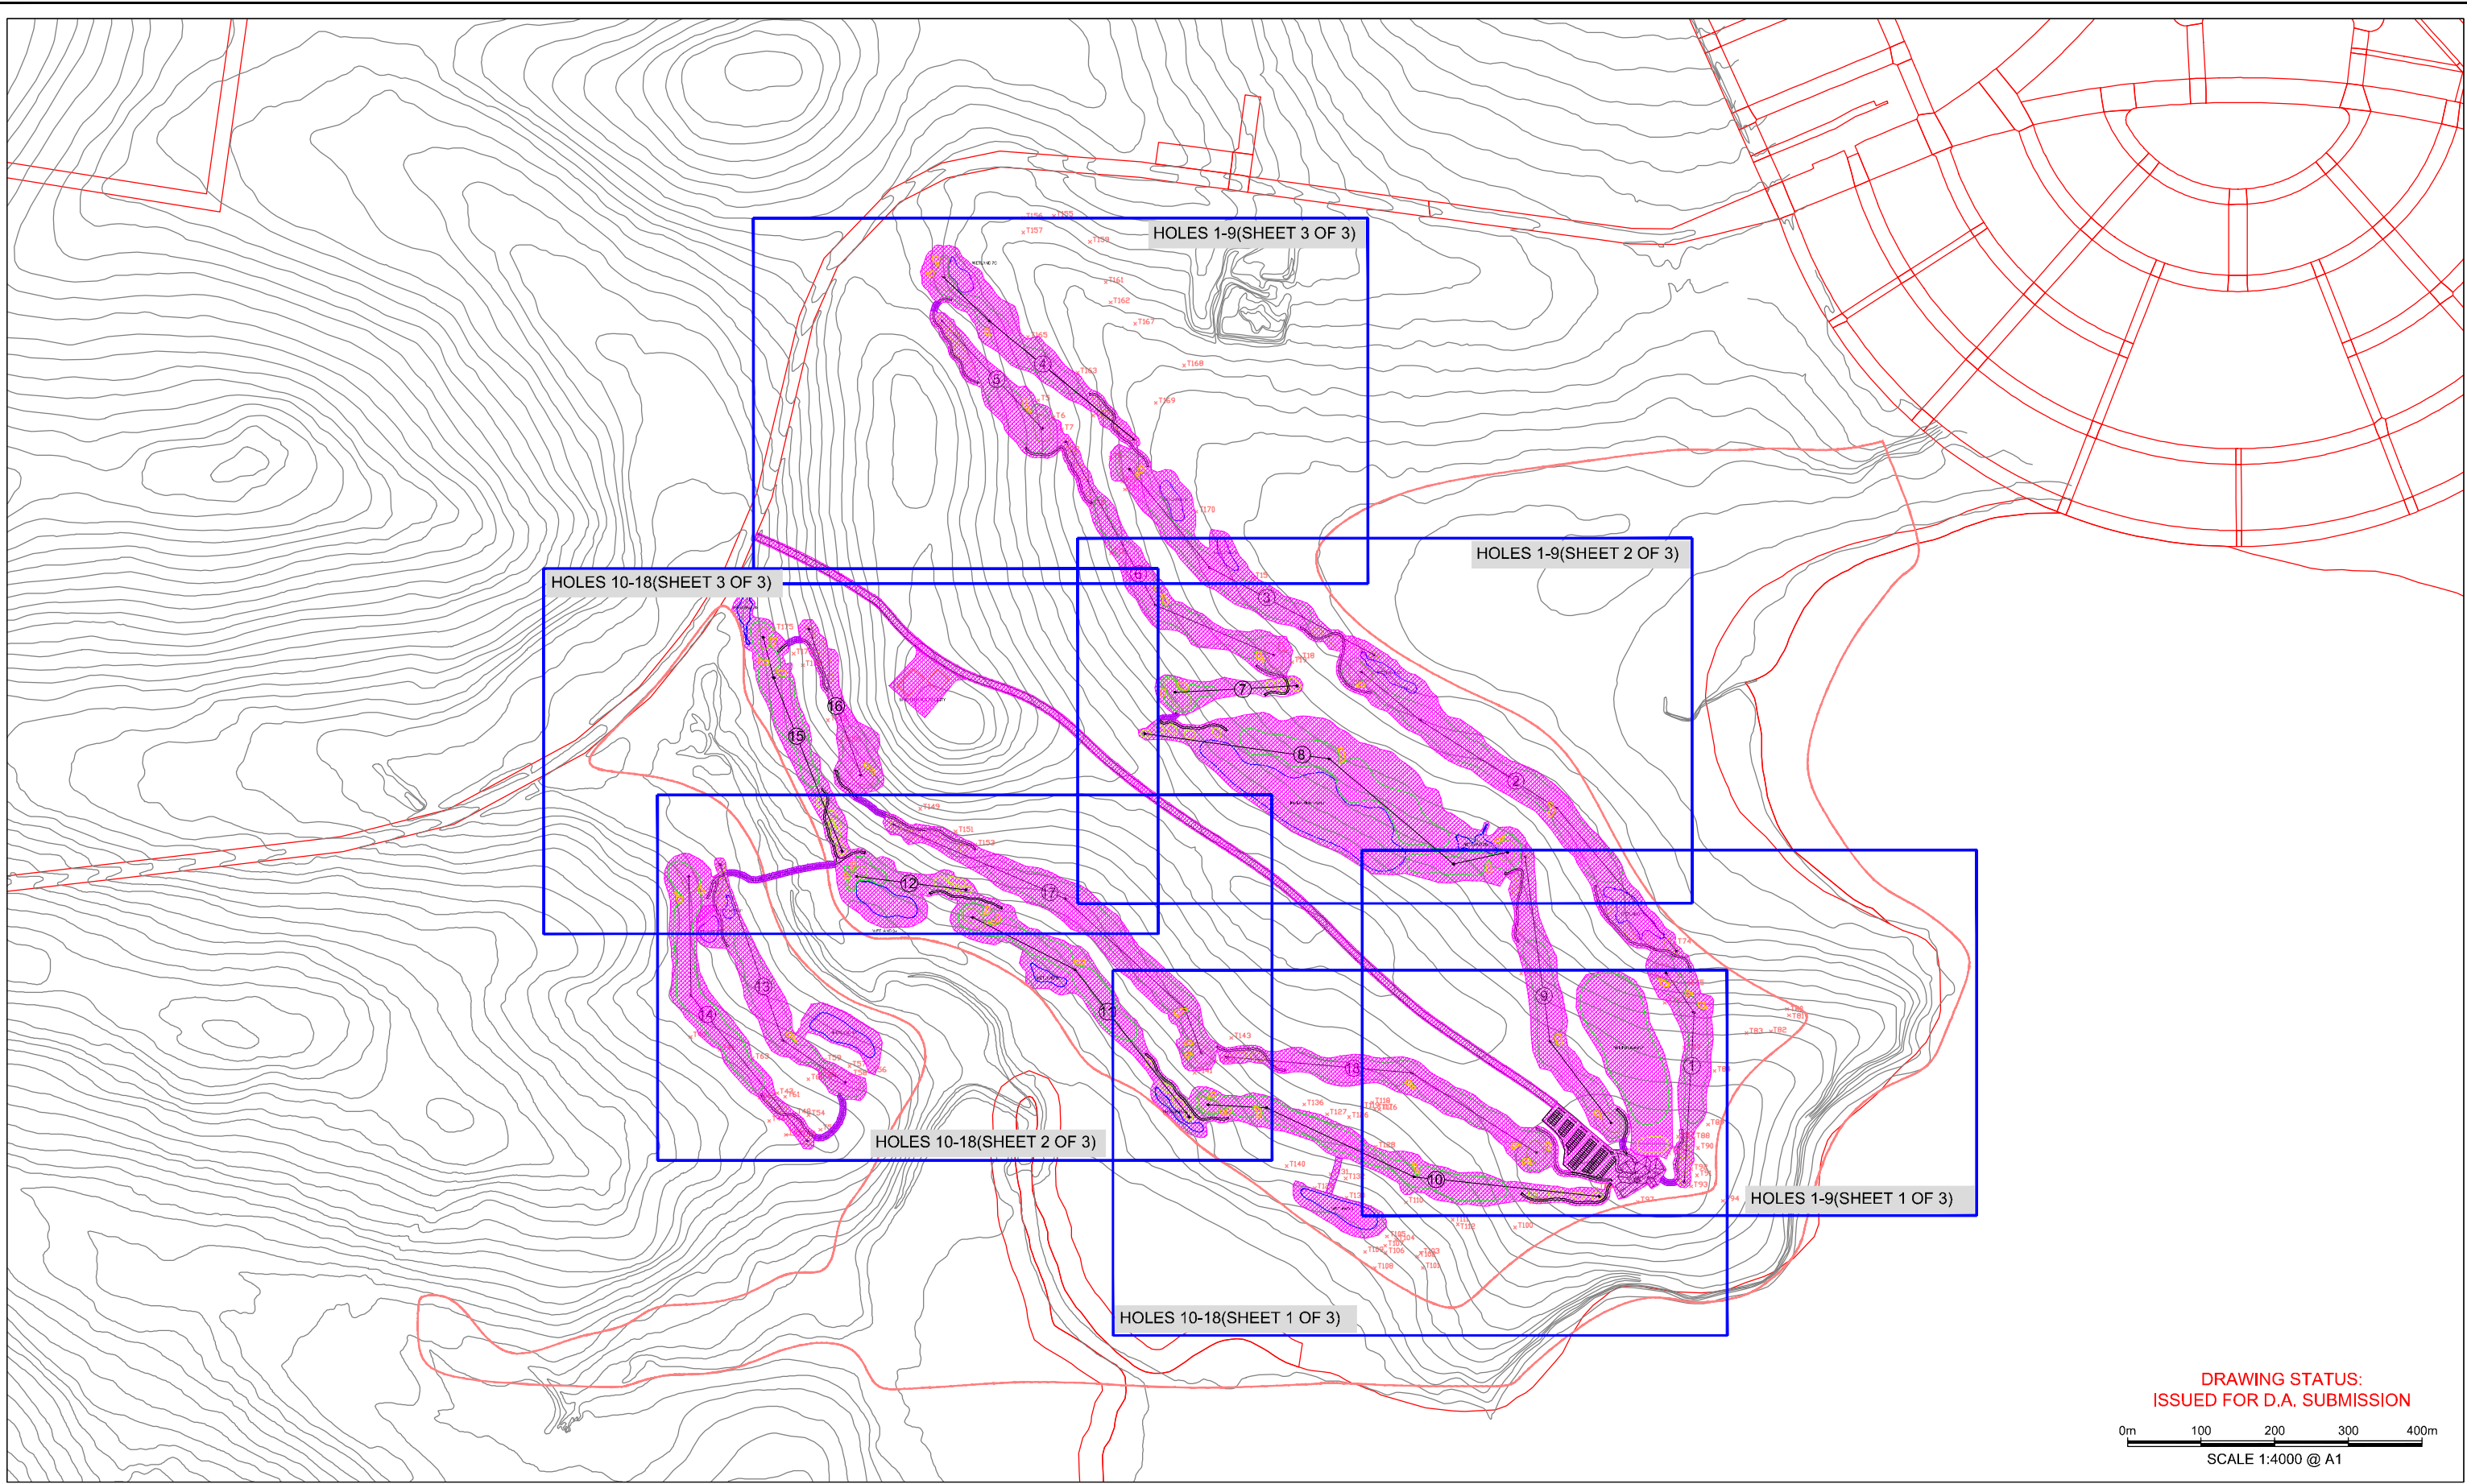

REV	DESCRIPTION	DATE	DRG BY	CHKD BY
DR	DRAFT ISSUE FOR REVIEW	1/05/13	J.WILCHER	M.WYLIE
A	DA ISSUE	29/05/13	J.WILCHER	M.WYLIE
B	INCLUSION OF CART PATHS	3/06/13	J.WILCHER	M.WYLIE
C	DESIGN ADJUSTMENTS TO HOLES ADJACENT TO 7A ZONING BOUNDARY	20/06/13	J.WILCHER	M.WYLIE
D	DESIGN ADJUSTMENTS TO HOLES	17/09/13	J.WILCHER	M.WYLIE
E	DESIGN ADJUSTMENTS	11/10/13	J.WILCHER	M.WYLIE
F	ADJUSTED VEGETATIONS BOYS	26/02/14	J.WILCHER	M.WYLIE

REV	DESCRIPTION	DATE	DRG BY	CHKD BY
G	WETLAND BOUNDARIES ADJ.	1/05/15	A.MUNRO	J.WILCHER
H	OVERALL CLEARING ADJUSTED	13/11/17	PRAWAL	J.WILCHER

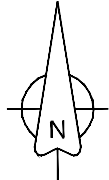

LEGEND

CLEARED AREAS

T108 HOLLOW BEARING TREES

EDGE OF CLEARING

CLEARED AREAS FOR CART PATHS

7(a) ZONE BOUNDARY

NOTES

1. EXTENT OF CLEARING SHALL BE SUBJECT TO FURTHER GROUND TRUTH DURING CONSTRUCTION. AREAS NOTED ON THE PLANS ARE TO BE CONSIDERED AS AN ACCURATE GUIDE ONLY. WHERE POSSIBLE ALL NOTABLE TREES WITHIN THE CLEARING EXTENTS WILL BE CONSIDERED FOR RETENTION.


2. CART PATHS LINKING HOLES HAVE BEEN SHOWN. THESE PATHS WILL BE LOCATED ACCURATELY ON SITE DURING CONSTRUCTION TO AVOID ANY NOTABLE VEGETATION ALONG ITS ALIGNMENT.

PREPARED BY


GOLF DESIGN
Suite D, 124-130 Pacific Highway, Roseville NSW 2059 Australia
Phone (612) 8415 4604
Mobile 0487 152 770
Web: www.golfdesign.com.au
Email: james@golfdesign.com.au


GOLF COURSE DESIGN - PROJECT MANAGEMENT - LAND PLANNING

TITLE	PROJECT	
CLEARING PLAN (INDEX SHEET)	NEW 18-HOLE GOLF COURSE AT CULBURRA	
CLIENT	DRAWING NO.	DRAWING REV.
THE HALLORAN TRUST	1202-02-00	H
SCALE	START DATE	
1:4000 (@ A1)	5th DEC 2017	

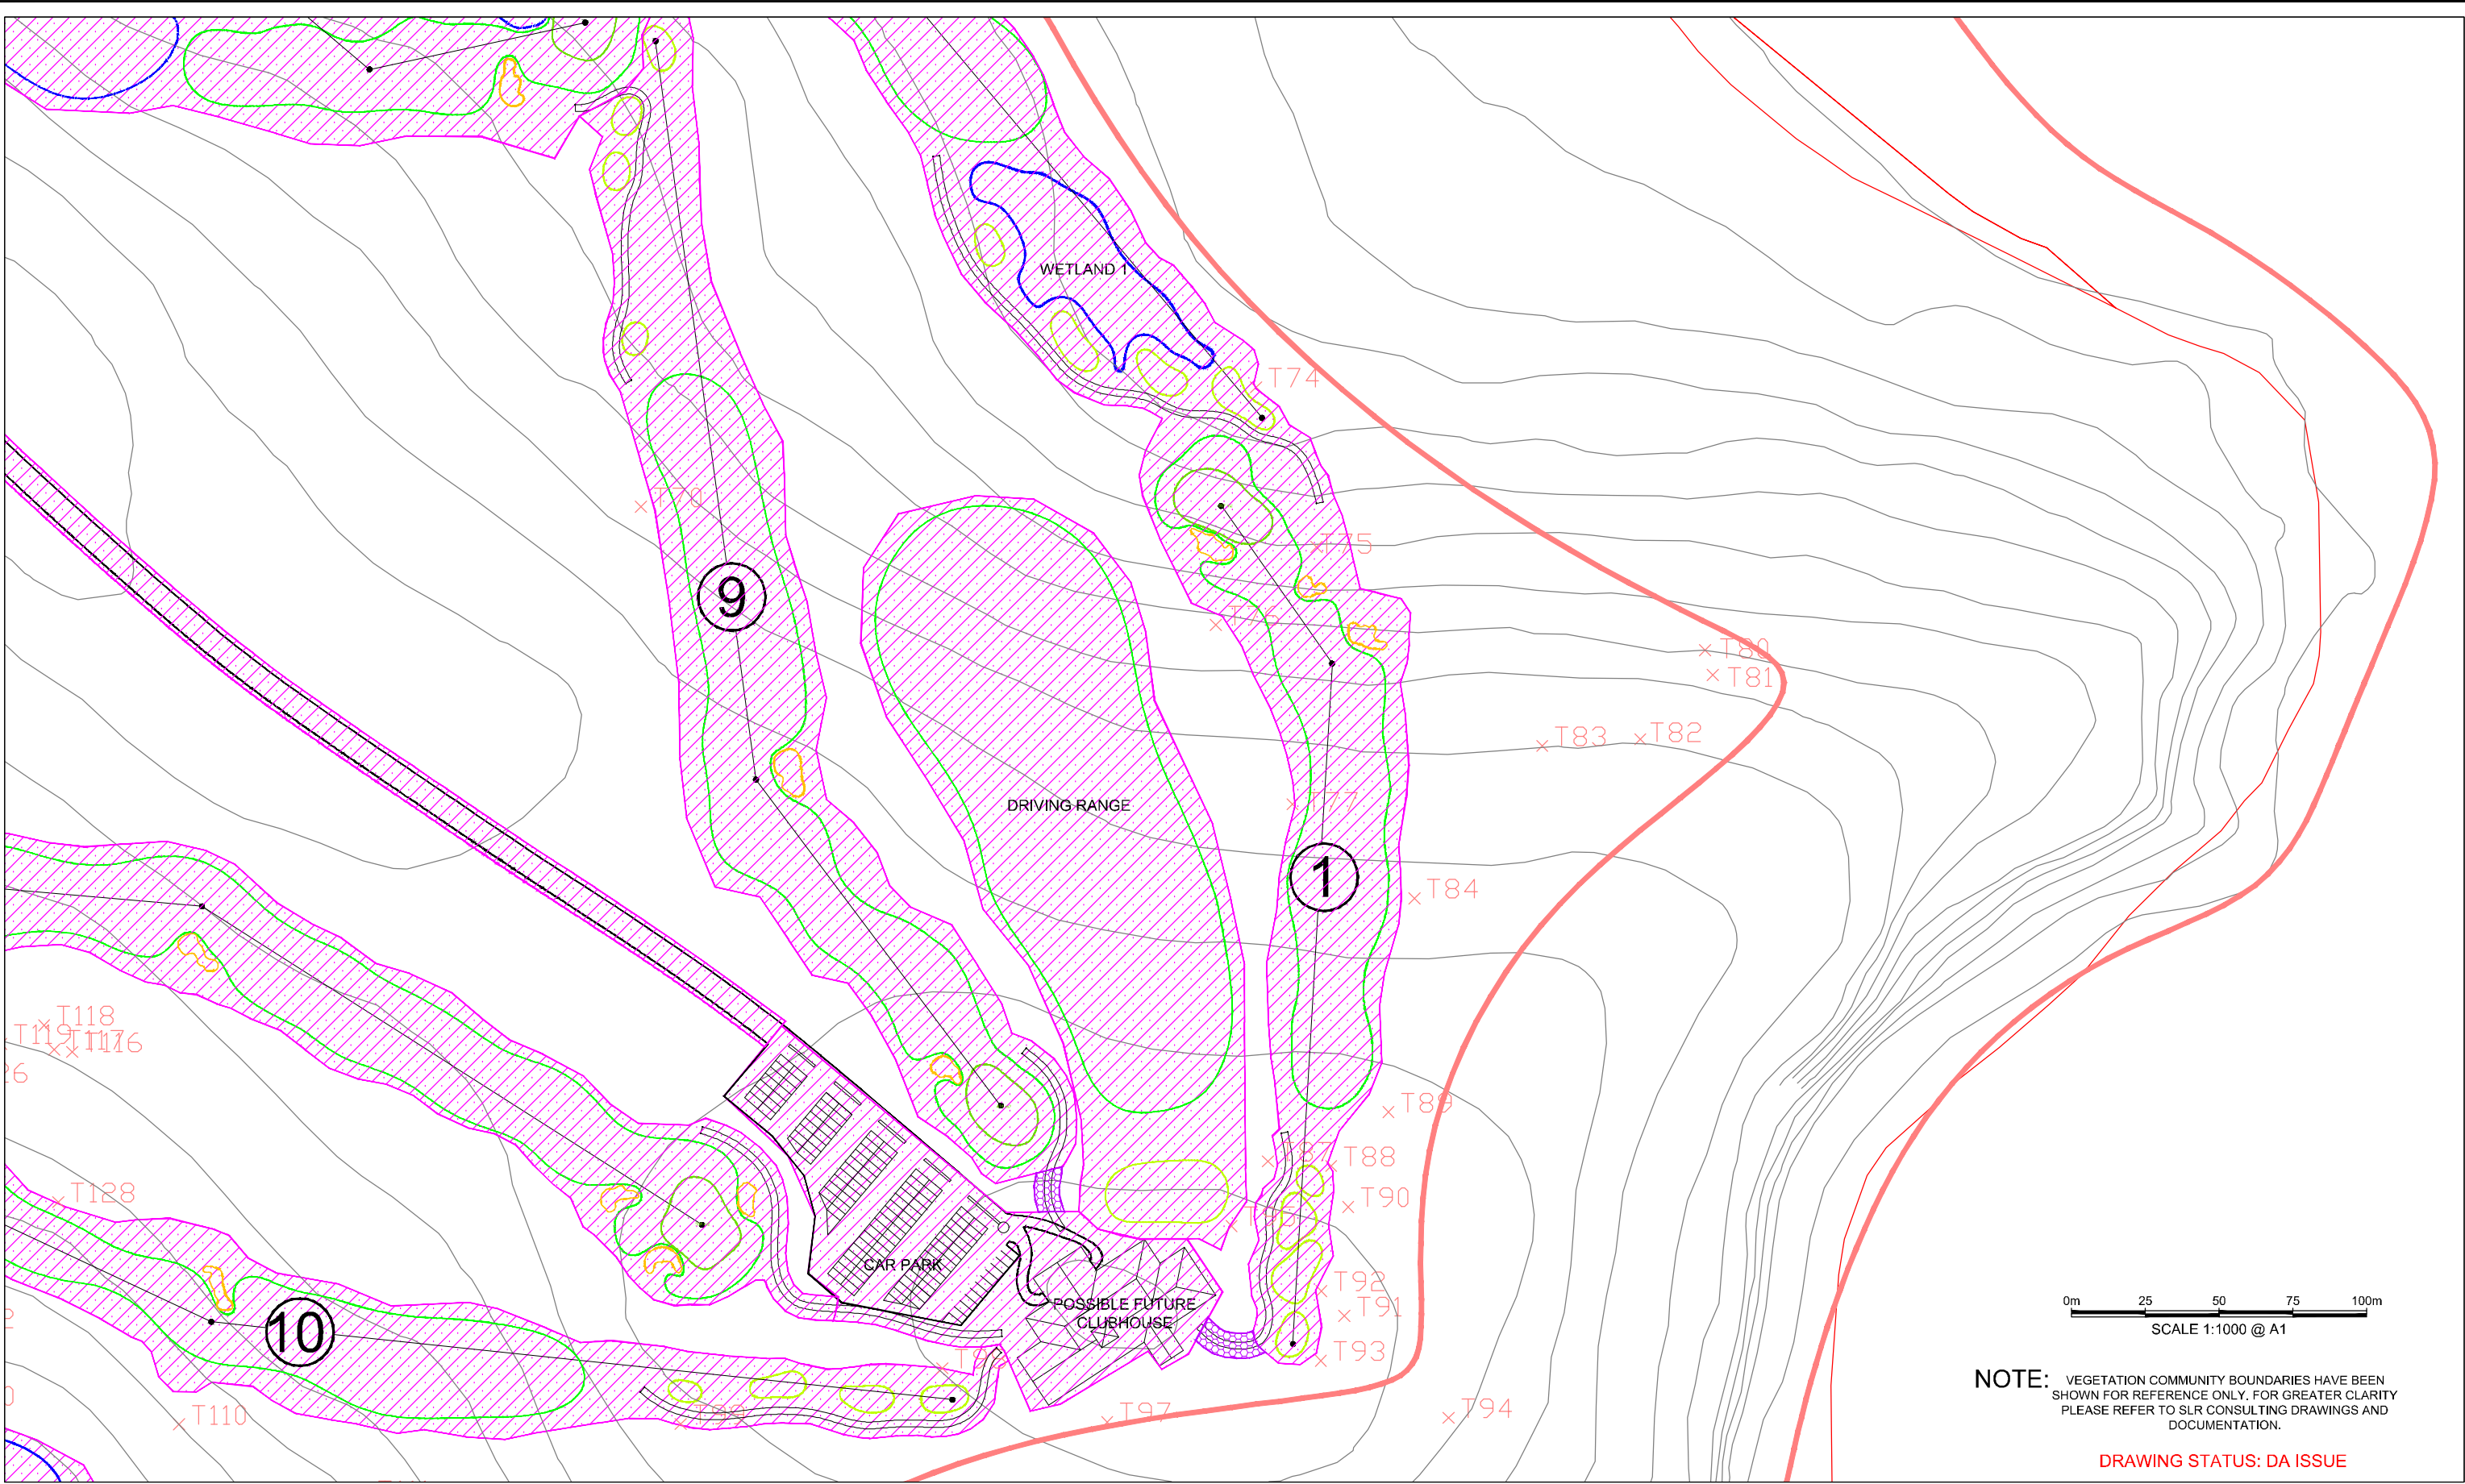

REV	DESCRIPTION	DATE	DRG BY	CHKD BY
DR	DRAFT ISSUE FOR REVIEW	1/05/13	J.WILCHER	M.WYLIE
A	DA ISSUE	29/05/13	J.WILCHER	M.WYLIE
B	INCLUSION OF CART PATHS	3/06/13	J.WILCHER	M.WYLIE
C	DESIGN ADJUSTMENTS TO HOLES ADJACENT TO 7A ZONING BOUNDARY	20/06/13	J.WILCHER	M.WYLIE
D	DESIGN ADJUSTMENTS TO HOLES	17/09/13	J.WILCHER	M.WYLIE
E	DESIGN ADJUSTMENTS	11/10/13	J.WILCHER	M.WYLIE
F	ADJUSTED VEGETATIONS BOYS	26/02/14	J.WILCHER	M.WYLIE

REV	DESCRIPTION	DATE	DRG BY	CHKD BY
G	WETLAND BOUNDARIES ADJ.	1/05/15	A.MUNRO	J.WILCHER
H	OVERALL CLEARING ADJUSTED	13/11/17	PRAWAL	J.WILCHER

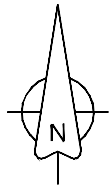

LEGEND

- CLEARED AREAS
- CLEARED AREAS FOR CART PATHS
- xT108 HOLLOW BEARING TREES
- EDGE OF CLEARING
- 7(a) ZONE BOUNDARY

NOTES

- EXTENT OF CLEARING SHALL BE SUBJECT TO FURTHER GROUND TRUTH DURING CONSTRUCTION. AREAS NOTED ON THE PLANS ARE TO BE CONSIDERED AS AN ACCURATE GUIDE ONLY. WHERE POSSIBLE ALL NOTABLE TREES WITHIN THE CLEARING EXTENTS WILL BE CONSIDERED FOR RETENTION.
- CART PATHS LINKING HOLES HAVE BEEN SHOWN. THESE PATHS WILL BE LOCATED ACCURATELY ON SITE DURING CONSTRUCTION TO AVOID ANY NOTABLE VEGETATION ALONG ITS ALIGNMENT.

PREPARED BY


GOLF DESIGN

Suite D, 124-130 Pacific Highway, Roseville NSW 2059 Australia

Phone (0121) 8415 4604
Mobile 0487 152 775
Web: www.golfdesign.com.au
Email: james@golfdesign.com.au


GOLF COURSE DESIGN - PROJECT MANAGEMENT - LAND PLANNING

VEGETATION CLEARING PLAN: HOLES 1 - 9 (Sheet 1 of 3)		NEW 18-HOLE GOLF COURSE AT CULBURRA	
THE HALLORAN TRUST	CLIENT	DRAWING NO.	DRAWING REV.
		1202-02-01	H
	SCALE	1:1000 (@ A1)	START DATE
			13th NOV 2017

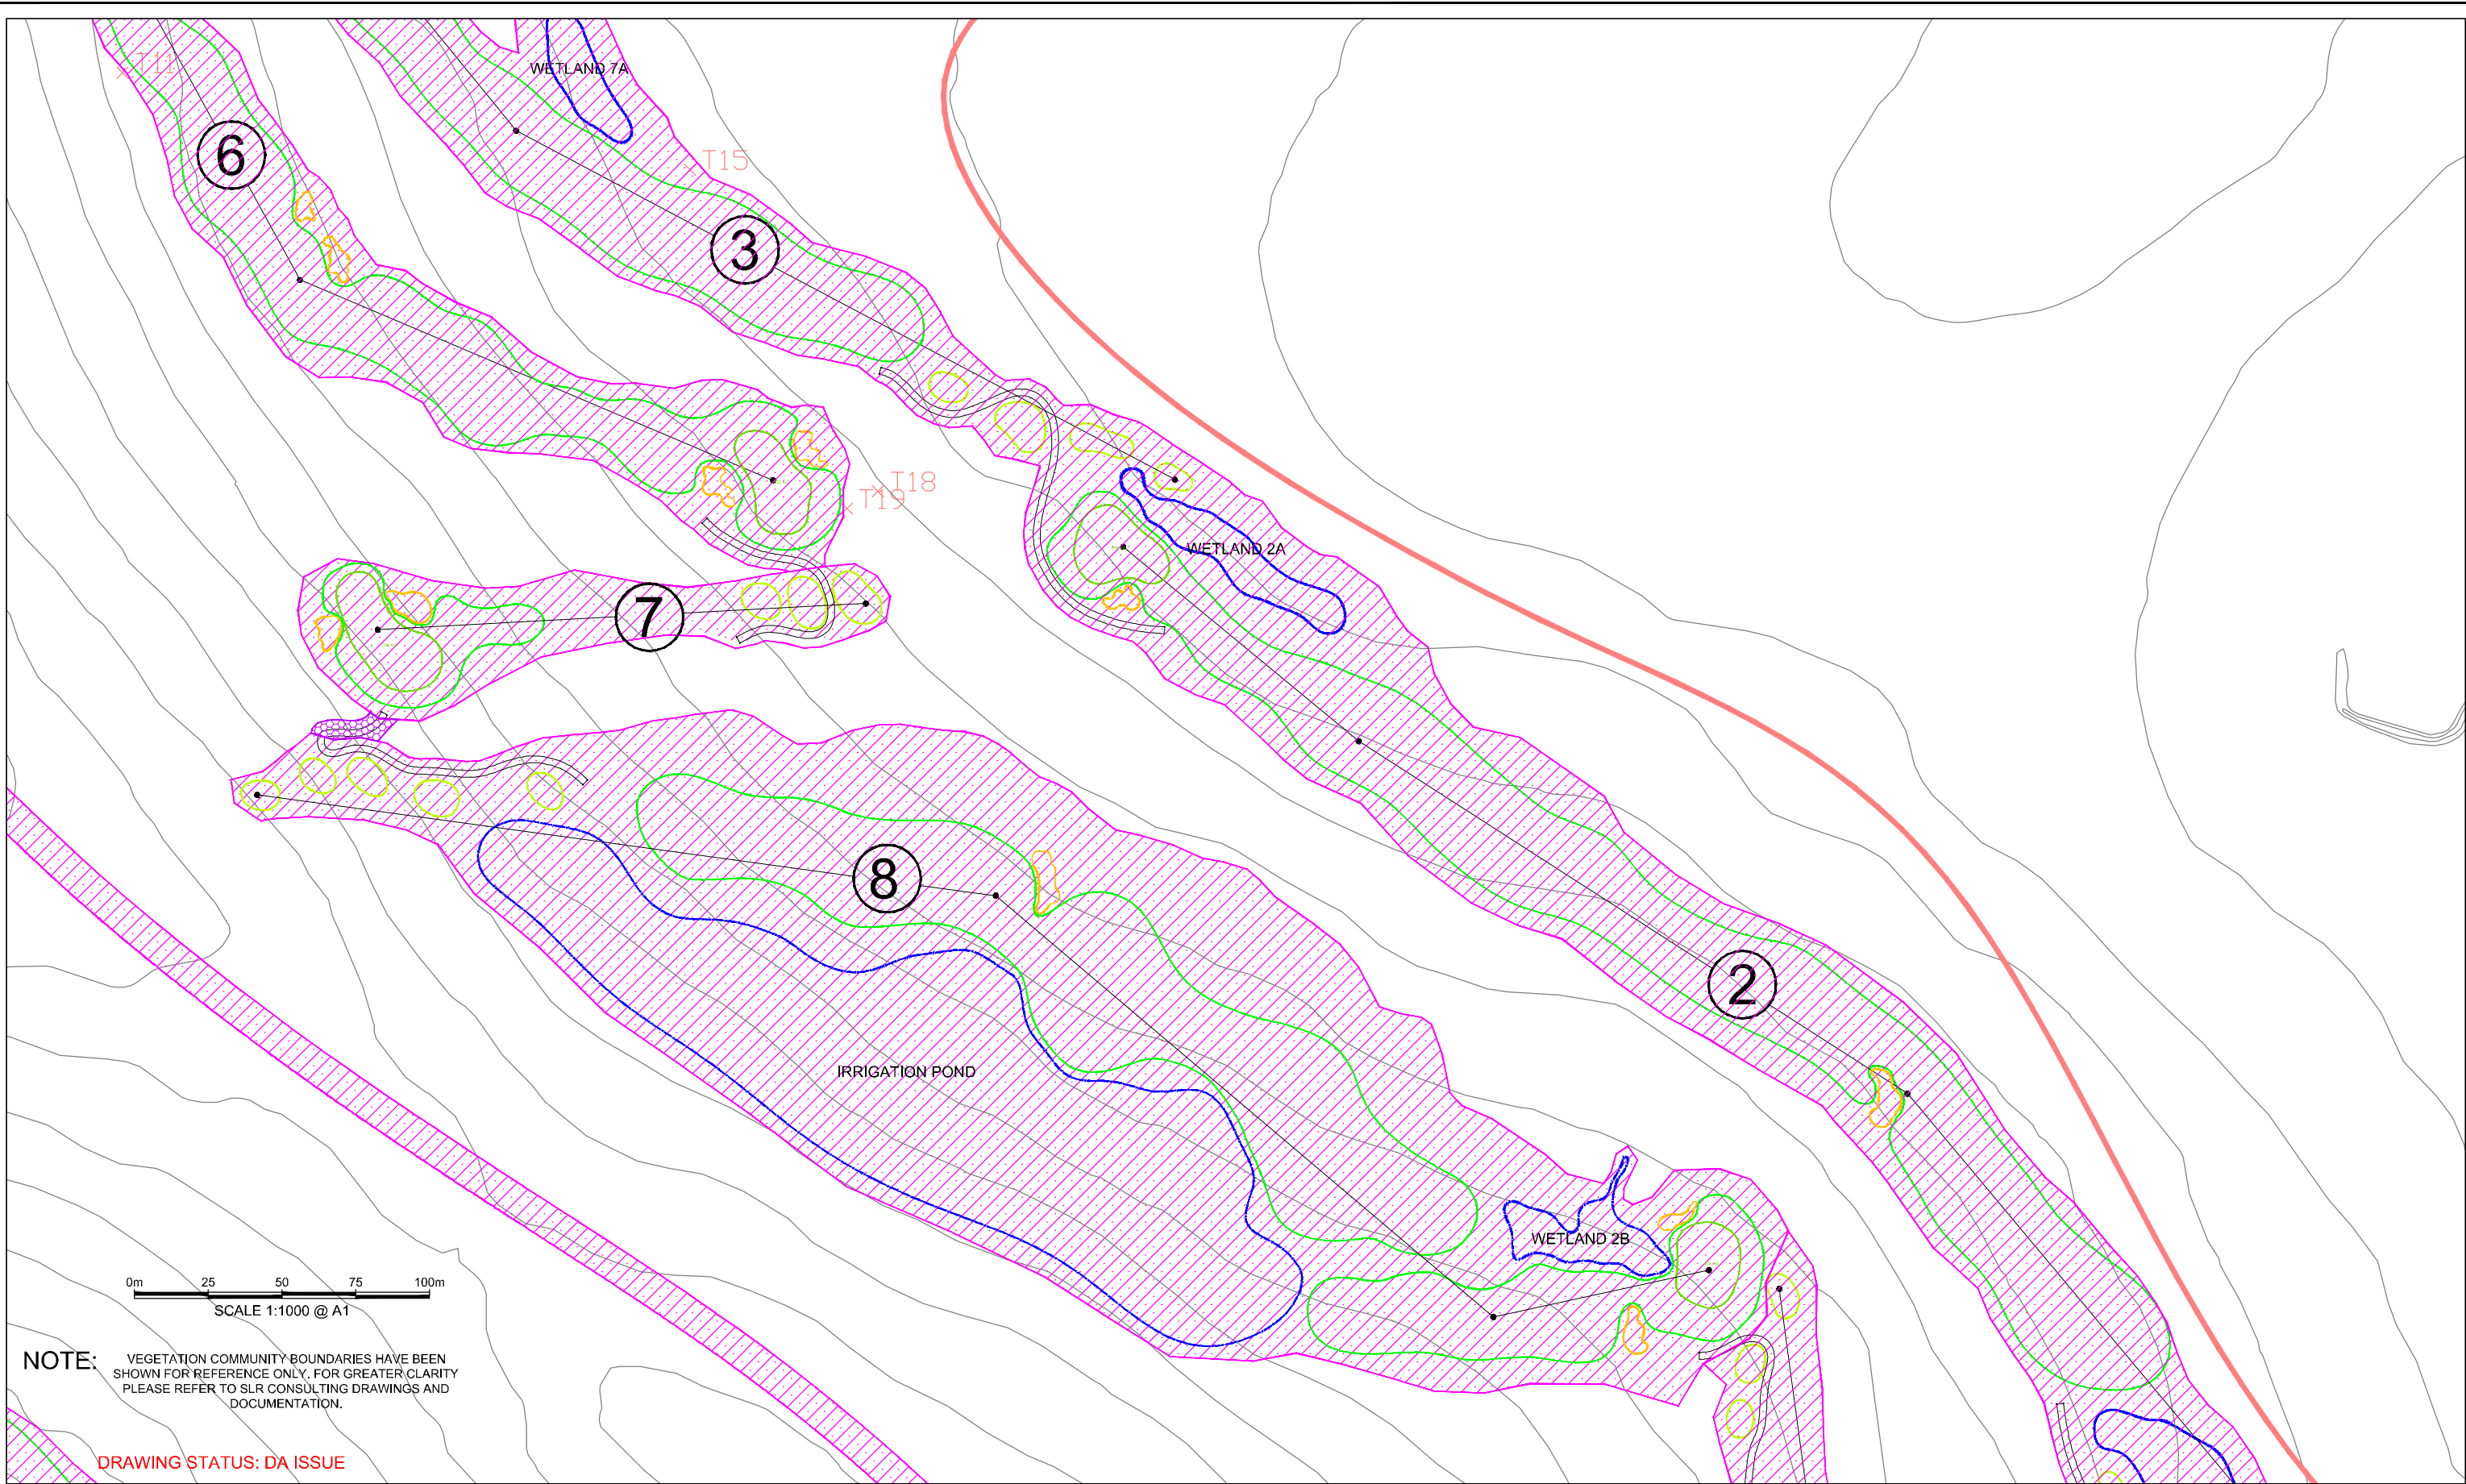

REV	DESCRIPTION	DATE	DWG BY	CHKD BY
DR	DRAFT ISSUE FOR REVIEW	1/05/13	J.WILCHER	M.WYLIE
A	DA ISSUE	29/05/13	J.WILCHER	M.WYLIE
B	INCLUSION OF CART PATHS	3/06/13	J.WILCHER	M.WYLIE
C	DESIGN ADJUSTMENTS TO HOLES ADJACENT TO 7A ZONING BOUNDARY	20/06/13	J.WILCHER	M.WYLIE
D	DESIGN ADJUSTMENTS TO HOLES	17/09/13	J.WILCHER	M.WYLIE
E	DESIGN ADJUSTMENTS	11/10/13	J.WILCHER	M.WYLIE
F	ADJUSTED VEGETATIONS BOYS	26/02/14	J.WILCHER	M.WYLIE

REV	DESCRIPTION	DATE	DWG BY	CHKD BY
G	WETLAND BOUNDARIES ADJ.	1/05/15	A.MUNRO	J.WILCHER
H	OVERALL CLEARING ADJUSTED	13/11/17	PRAWAL	J.WILCHER

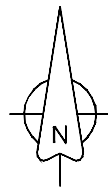

LEGEND

CLEARED AREAS

CLEARED AREAS FOR CART PATHS

xT108 HOLLOW BEARING TREES

EDGE OF CLEARING

7(a) ZONE BOUNDARY

NOTES

1. EXTENT OF CLEARING SHALL BE SUBJECT TO FURTHER GROUND TRUTH DURING CONSTRUCTION. AREAS NOTED ON THE PLANS ARE TO BE CONSIDERED AS AN ACCURATE GUIDE ONLY. WHERE POSSIBLE ALL NOTABLE TREES WITHIN THE CLEARING EXTENTS WILL BE CONSIDERED FOR RETENTION.

2. CART PATHS LINKING HOLES HAVE BEEN SHOWN. THESE PATHS WILL BE LOCATED ACCURATELY ON SITE DURING CONSTRUCTION TO AVOID ANY NOTABLE VEGETATION ALONG ITS ALIGNMENT.

PREPARED BY

GOLF COURSE DESIGN • PROJECT MANAGEMENT • LAND PLANNING

TITLE

VEGETATION CLEARING PLAN:
HOLES 1-9 (Sheet 2 of 3)

CLIENT

THE HALLORAN TRUST

PROJECT

NEW 18-HOLE GOLF COURSE AT CULBURRA

DRAWING NO.

1202-02-02

DRAWING REV


H

SCALE

1:1000 (@ A1)


START DATE

13th NOV 2017

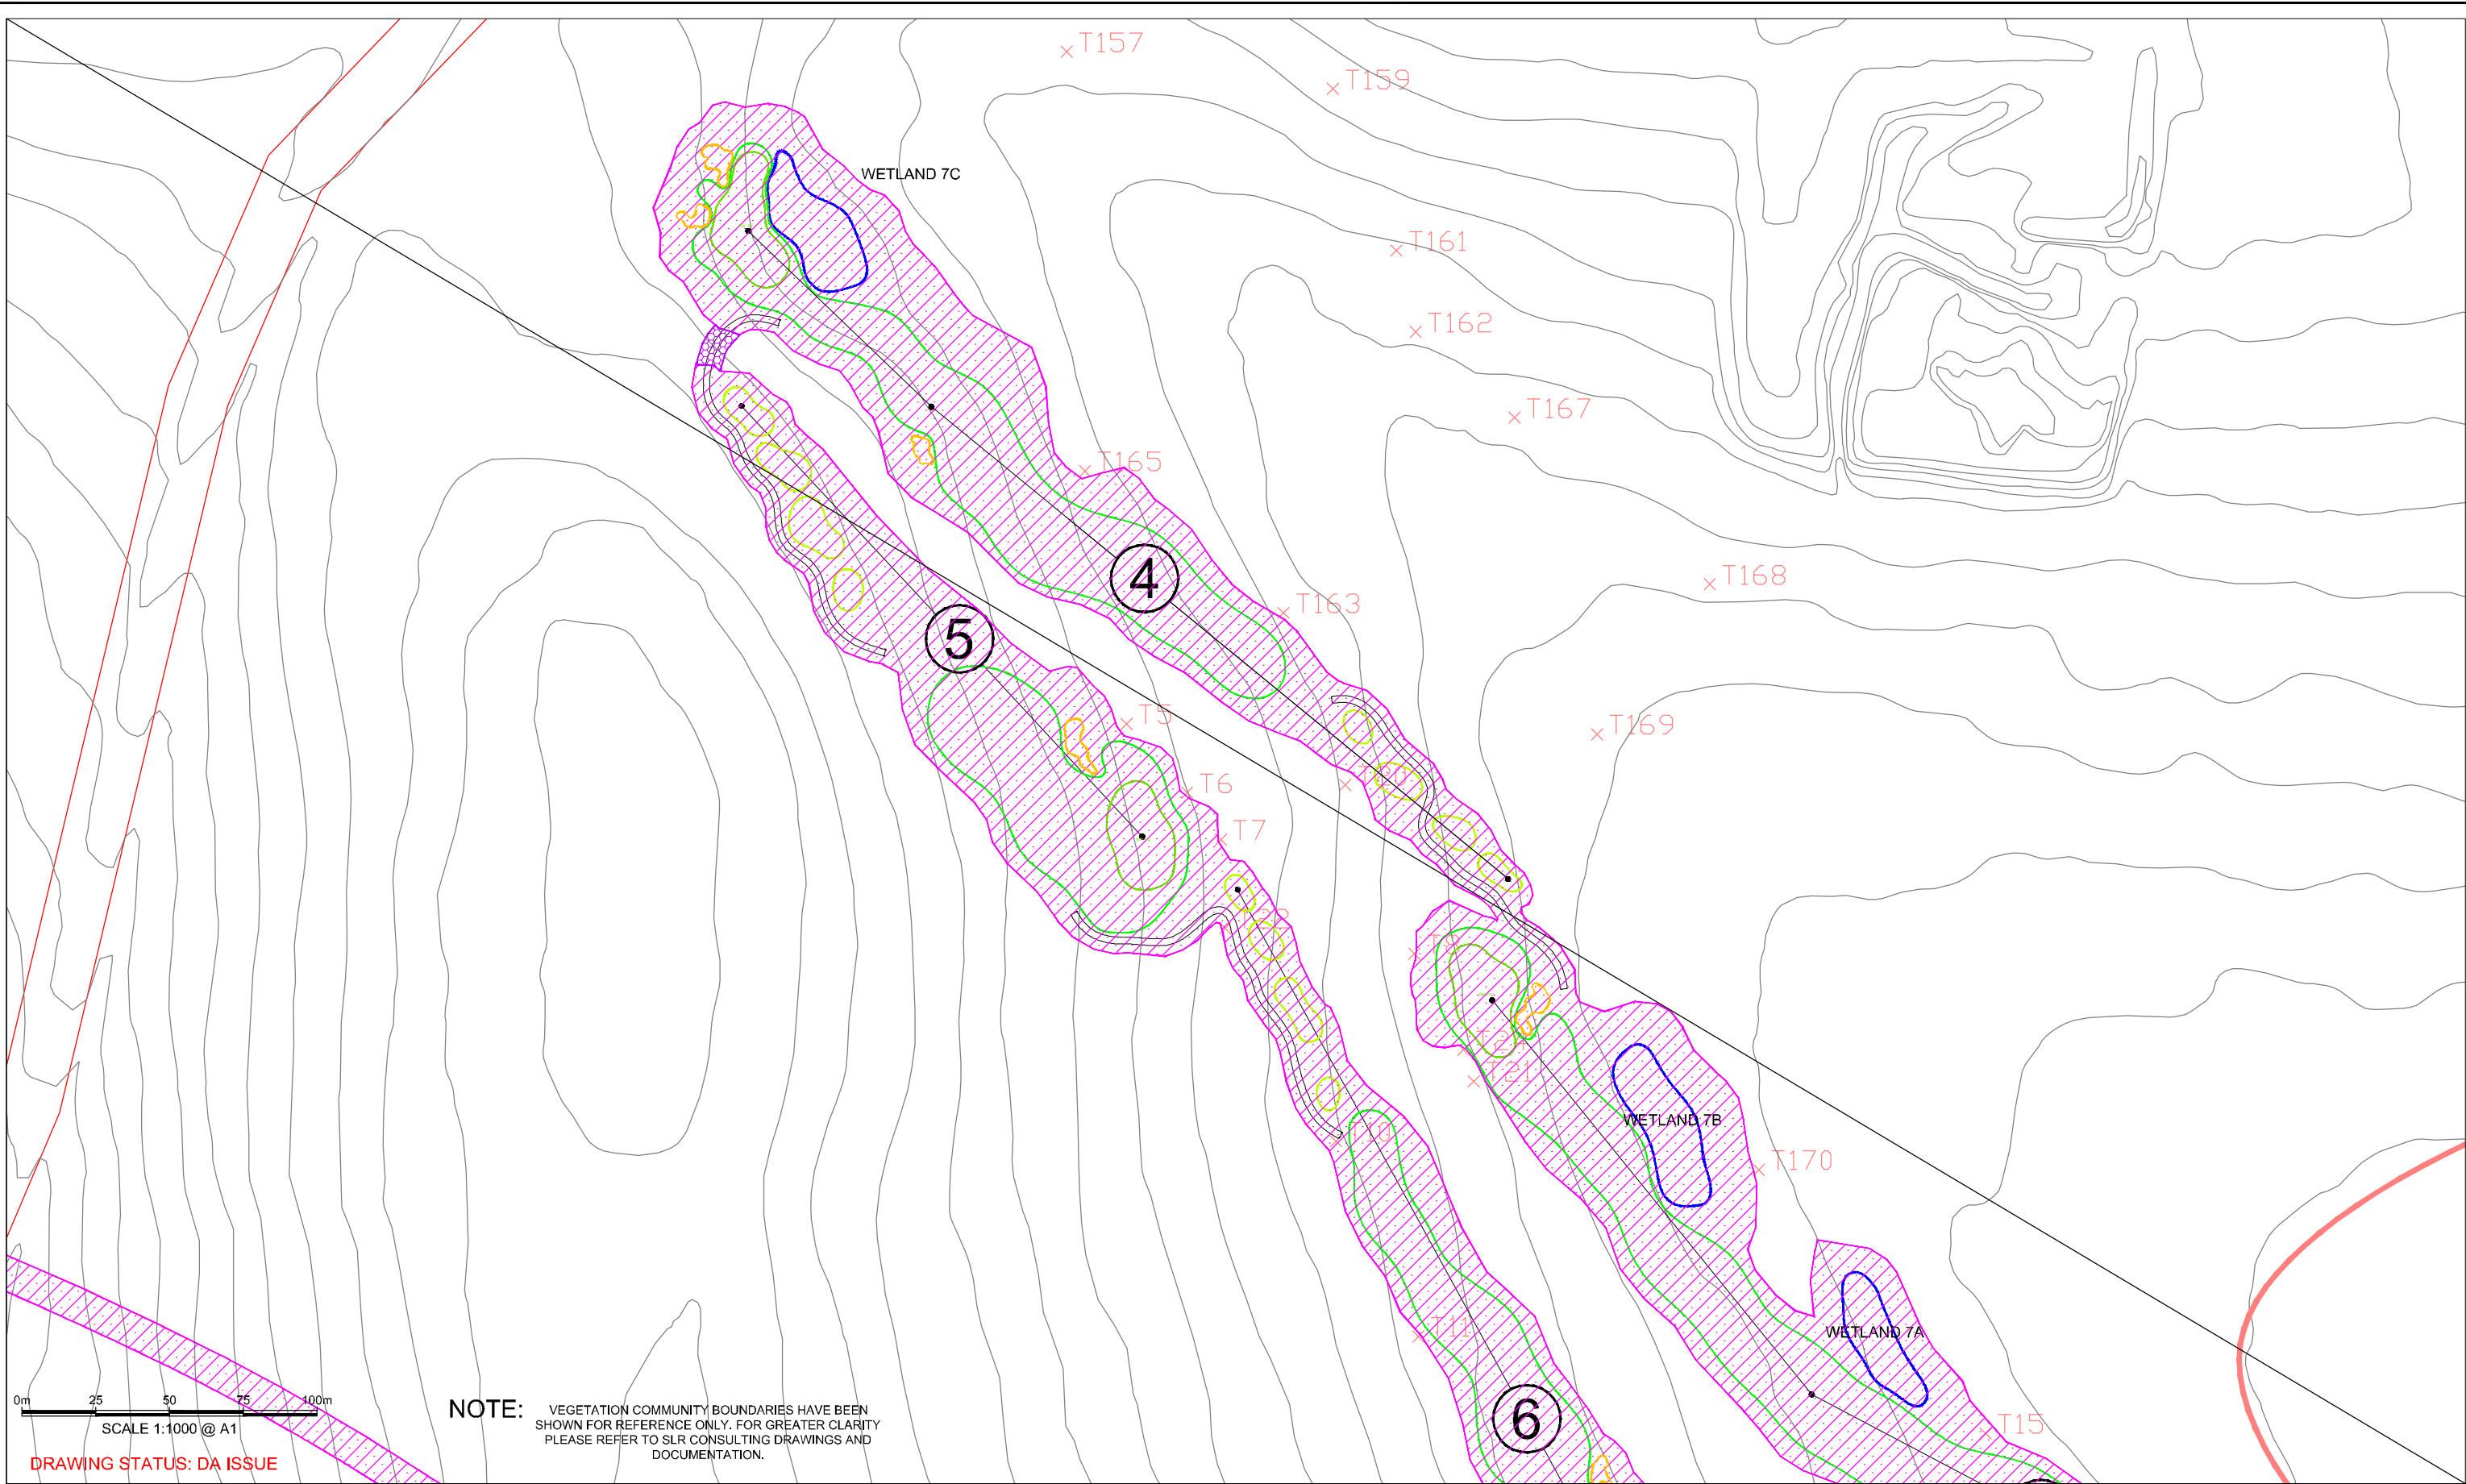

REV	DESCRIPTION	DATE	DRG BY	CHKD BY
DR	DRAFT ISSUE FOR REVIEW	1/05/13	J.WILCHER	M.WYLIE
A	DA ISSUE	29/05/13	J.WILCHER	M.WYLIE
B	INCLUSION OF CART PATHS	3/06/13	J.WILCHER	M.WYLIE
C	DESIGN ADJUSTMENTS TO HOLES ADJACENT TO 7A ZONING BOUNDARY	20/06/13	J.WILCHER	M.WYLIE
D	DESIGN ADJUSTMENTS TO HOLES	17/09/13	J.WILCHER	M.WYLIE
E	DESIGN ADJUSTMENTS	11/10/13	J.WILCHER	M.WYLIE
F	ADJUSTED VEGETATIONS BOYS	28/02/14	J.WILCHER	M.WYLIE

REV	DESCRIPTION	DATE	DRG BY	CHKD BY
G	WETLAND BOUNDARIES ADJ.	1/05/15	A.MUNRO	J.WILCHER
H	OVERALL CLEARING ADJUSTED	13/11/17	PRAWAL	J.WILCHER

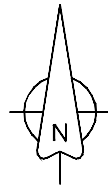


LEGEND	
	CLEARED AREAS
	CLEARED AREAS FOR CART PATHS
	xT108 HOLLOW BEARING TREES
	EDGE OF CLEARING
	7(a) ZONE BOUNDARY

NOTES
1. EXTENT OF CLEARING SHALL BE SUBJECT TO FURTHER GROUND TRUTH DURING CONSTRUCTION. AREAS NOTED ON THE PLANS ARE TO BE CONSIDERED AS AN ACCURATE GUIDE ONLY. WHERE POSSIBLE ALL NOTABLE TREES WITHIN THE CLEARING EXTENTS WILL BE CONSIDERED FOR RETENTION.
2. CART PATHS LINKING HOLES HAVE BEEN SHOWN. THESE PATHS WILL BE LOCATED ACCURATELY ON SITE DURING CONSTRUCTION TO AVOID ANY NOTABLE VEGETATION ALONG ITS ALIGNMENT.


PREPARED BY
GOLF DESIGN
Suite D, 124-130 Pacific Highway, Roseville NSW 2059 Australia
Phone (01-2) 8416 4004
Mobile 0407 132 778
Web: www.golfdesign.com.au
Email: james@golfdesign.com.au
GOLF COURSE DESIGN • PROJECT MANAGEMENT • LAND PLANNING

TITLE	PROJECT	
VEGETATION CLEARING PLAN: HOLES 1-9 (Sheet 3 of 3)	NEW 18-HOLE GOLF COURSE AT CULBURRA	
CLIENT	DRAWING No.	DRAWING REV
THE HALLORAN TRUST	1202-02-03	H
SCALE	START DATE	
1:1000 (@ A1)	13th NOV 2017	

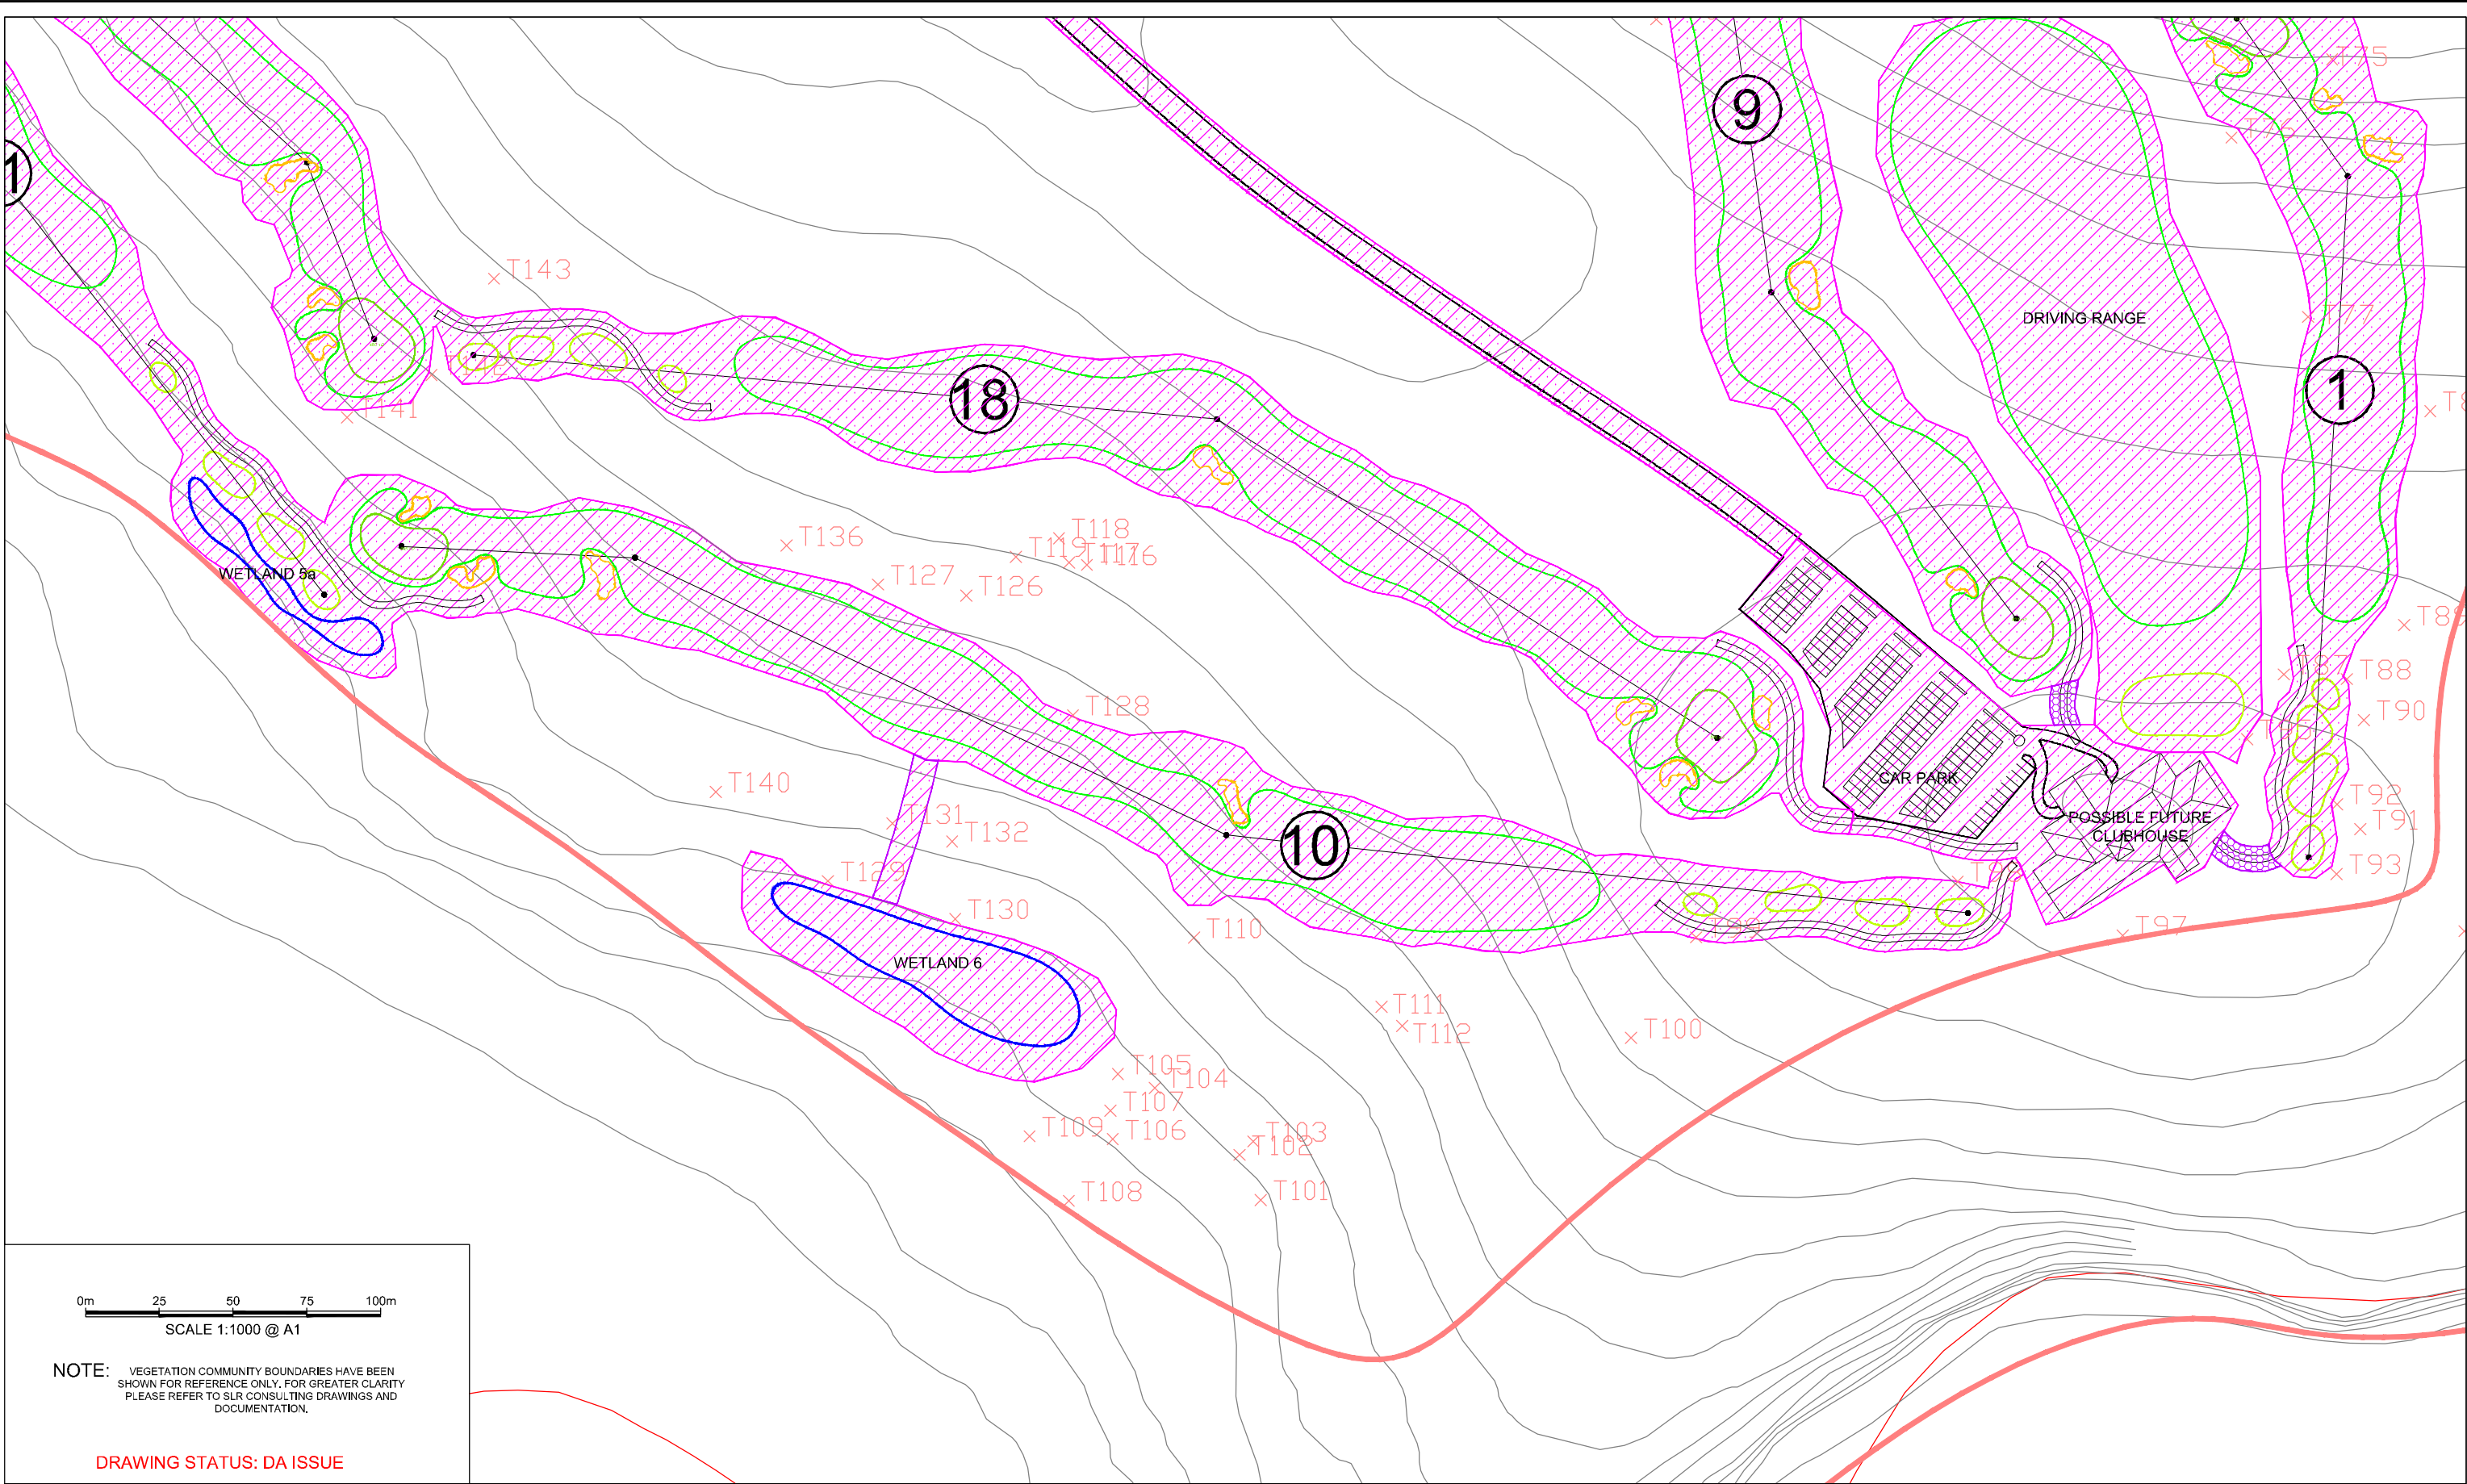

REV	DESCRIPTION	DATE	DRG BY	CHKD BY
DR	DRAFT ISSUE FOR REVIEW	1/05/13	J.WILCHER	M.WYLIE
A	DA ISSUE	29/05/13	J.WILCHER	M.WYLIE
B	INCLUSION OF CART PATHS	3/06/13	J.WILCHER	M.WYLIE
C	DESIGN ADJUSTMENTS TO HOLES ADJACENT TO 7A ZONING BOUNDARY	20/06/13	J.WILCHER	M.WYLIE
D	DESIGN ADJUSTMENTS TO HOLES	17/09/13	J.WILCHER	M.WYLIE
E	DESIGN ADJUSTMENTS	11/10/13	J.WILCHER	M.WYLIE
F	ADJUSTED VEGETATIONS BOYS	26/02/14	J.WILCHER	M.WYLIE

REV	DESCRIPTION	DATE	DRG BY	CHKD BY
G	WETLAND BOUNDARIES ADJ.	23/06/15	A.MUNRO	J.WILCHER
H	HOLE 10 CLEARING ADJ.	09/07/15	A.MUNRO	J.WILCHER
I	OVERALL CLEARING ADJUSTED	13/11/17	PRAWAL	J.WILCHER

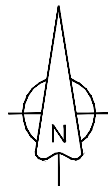

LEGEND

- CLEARED AREAS
- CLEARED AREAS FOR CART PATHS
- T108 HOLLOW BEARING TREES
- EDGE OF CLEARING
- 7(a) ZONE BOUNDARY


NOTES

1. EXTENT OF CLEARING SHALL BE SUBJECT TO FURTHER GROUND TRUTH DURING CONSTRUCTION. AREAS NOTED ON THE PLANS ARE TO BE CONSIDERED AS AN ACCURATE GUIDE ONLY. WHERE POSSIBLE ALL NOTABLE TREES WITHIN THE CLEARING EXTENTS WILL BE CONSIDERED FOR RETENTION.
2. CART PATHS LINKING HOLES HAVE BEEN SHOWN. THESE PATHS WILL BE LOCATED ACCURATELY ON SITE DURING CONSTRUCTION TO AVOID ANY NOTABLE VEGETATION ALONG ITS ALIGNMENT.

PREPARED BY

GOLF DESIGN
Suite D, 124-130 Pacific Highway, Roseville NSW 2059 Australia
Phone (612) 8415 4604
Mobile 0487 152 779
Web: www.golfdesign.com.au
Email: james@golfdesign.com.au
GOLF COURSE DESIGN - PROJECT MANAGEMENT - LAND PLANNING

VEGETATION CLEARING PLAN: HOLES 10 - 18 (Sheet 1 of 3)		NEW 18-HOLE GOLF COURSE AT CULBURRA	
CLIENT THE HALLORAN TRUST	DRAWING NO.	DRAWING REV	
	1202-02-04	I	
	SCALE	START DATE	
	1:1000 (@ A1)	13th NOV 2017	

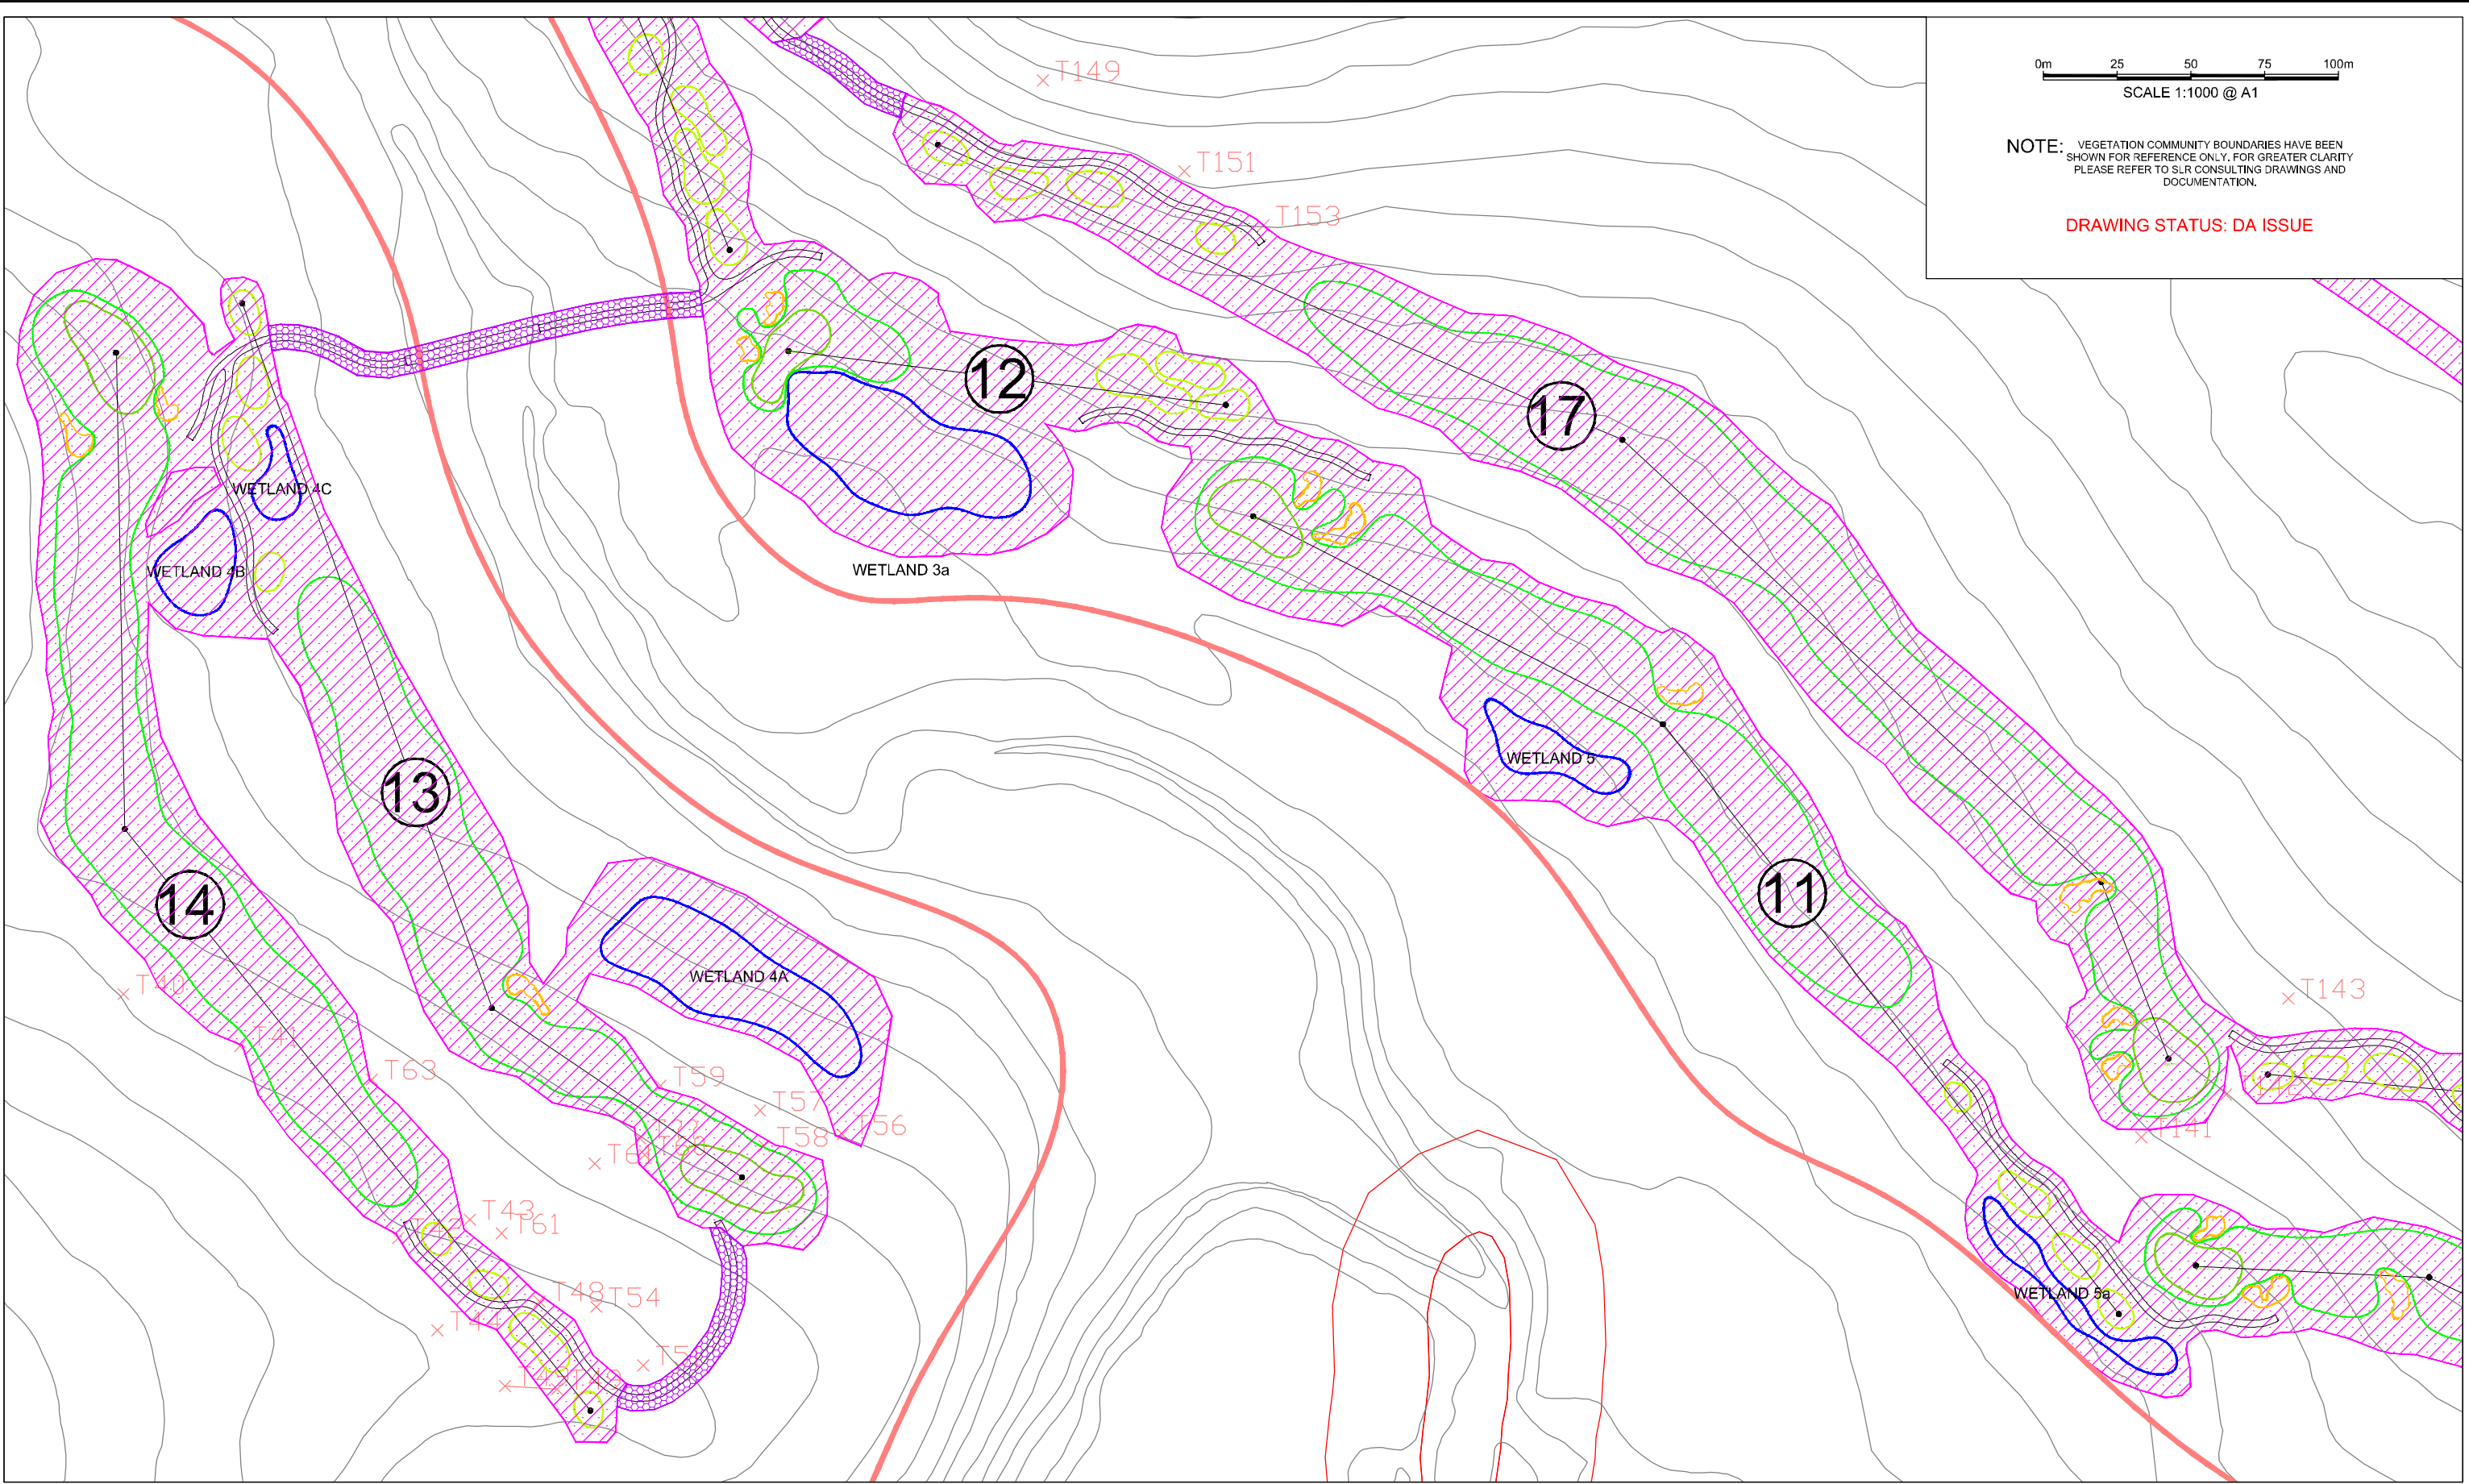

0m 25 50 75 100m


SCALE 1:1000 @ A1

NOTE: VEGETATION COMMUNITY BOUNDARIES HAVE BEEN SHOWN FOR REFERENCE ONLY. FOR GREATER CLARITY PLEASE REFER TO SLR CONSULTING DRAWINGS AND DOCUMENTATION.

DRAWING STATUS: DA ISSUE

REV	DESCRIPTION	DATE	DWG BY	CHKD BY
DR	DRAFT ISSUE FOR REVIEW	1/05/13	J.WILCHER	M.WYLIE
A	DA ISSUE	29/05/13	J.WILCHER	M.WYLIE
B	INCLUSION OF CART PATHS	3/06/13	J.WILCHER	M.WYLIE
C	DESIGN ADJUSTMENTS TO HOLES ADJACENT TO 7A ZONING BOUNDARY	20/06/13	J.WILCHER	M.WYLIE
D	DESIGN ADJUSTMENTS TO HOLES	17/09/13	J.WILCHER	M.WYLIE
E	DESIGN ADJUSTMENTS	11/10/13	J.WILCHER	M.WYLIE
F	ADJUSTED VEGETATIONS BOYS	28/02/14	J.WILCHER	M.WYLIE

REV	DESCRIPTION	DATE	DWG BY	CHKD BY
G	WETLAND BOUNDARIES ADJ.	23/06/15	A.MUNRO	J.WILCHER
H	OVERALL CLEARING ADJUSTED	13/11/17	PRAWAL	J.WILCHER

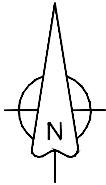

LEGEND

- CLEARED AREAS
- CLEARED AREAS FOR CART PATHS
- xT108** HOLLOW BEARING TREES
- EDGE OF CLEARING
- 7(a) ZONE BOUNDARY

NOTES

1. EXTENT OF CLEARING SHALL BE SUBJECT TO FURTHER GROUND TRUTH DURING CONSTRUCTION. AREAS NOTED ON THE PLANS ARE TO BE CONSIDERED AS AN ACCURATE GUIDE ONLY. WHERE POSSIBLE ALL NOTABLE TREES WITHIN THE CLEARING EXTENTS WILL BE CONSIDERED FOR RETENTION.
2. CART PATHS LINKING HOLES HAVE BEEN SHOWN. THESE PATHS WILL BE LOCATED ACCURATELY ON SITE DURING CONSTRUCTION TO AVOID ANY NOTABLE VEGETATION ALONG ITS ALIGNMENT.

PREPARED BY


GOLF DESIGN

Suite D, 124-130 Pacific Highway, Roseville NSW 2059 Australia

Phone (01-2) 8416 4004
Mobile 0407 132 776
Web: www.golfdesign.com.au
Email: james@golfdesign.com.au


GOLF COURSE DESIGN - PROJECT MANAGEMENT - LAND PLANNING

TITLE		PROJECT	
VEGETATION CLEARING PLAN: HOLES 10 - 18 (Sheet 2 of 3)		NEW 18-HOLE GOLF COURSE AT CULBURRA	
CLIENT		DRAWING NO.	DRAWING REV
THE HALLORAN TRUST		1202-02-05	H
SCALE		START DATE	
1:1000 (@ A1)		11th NOV 2017	

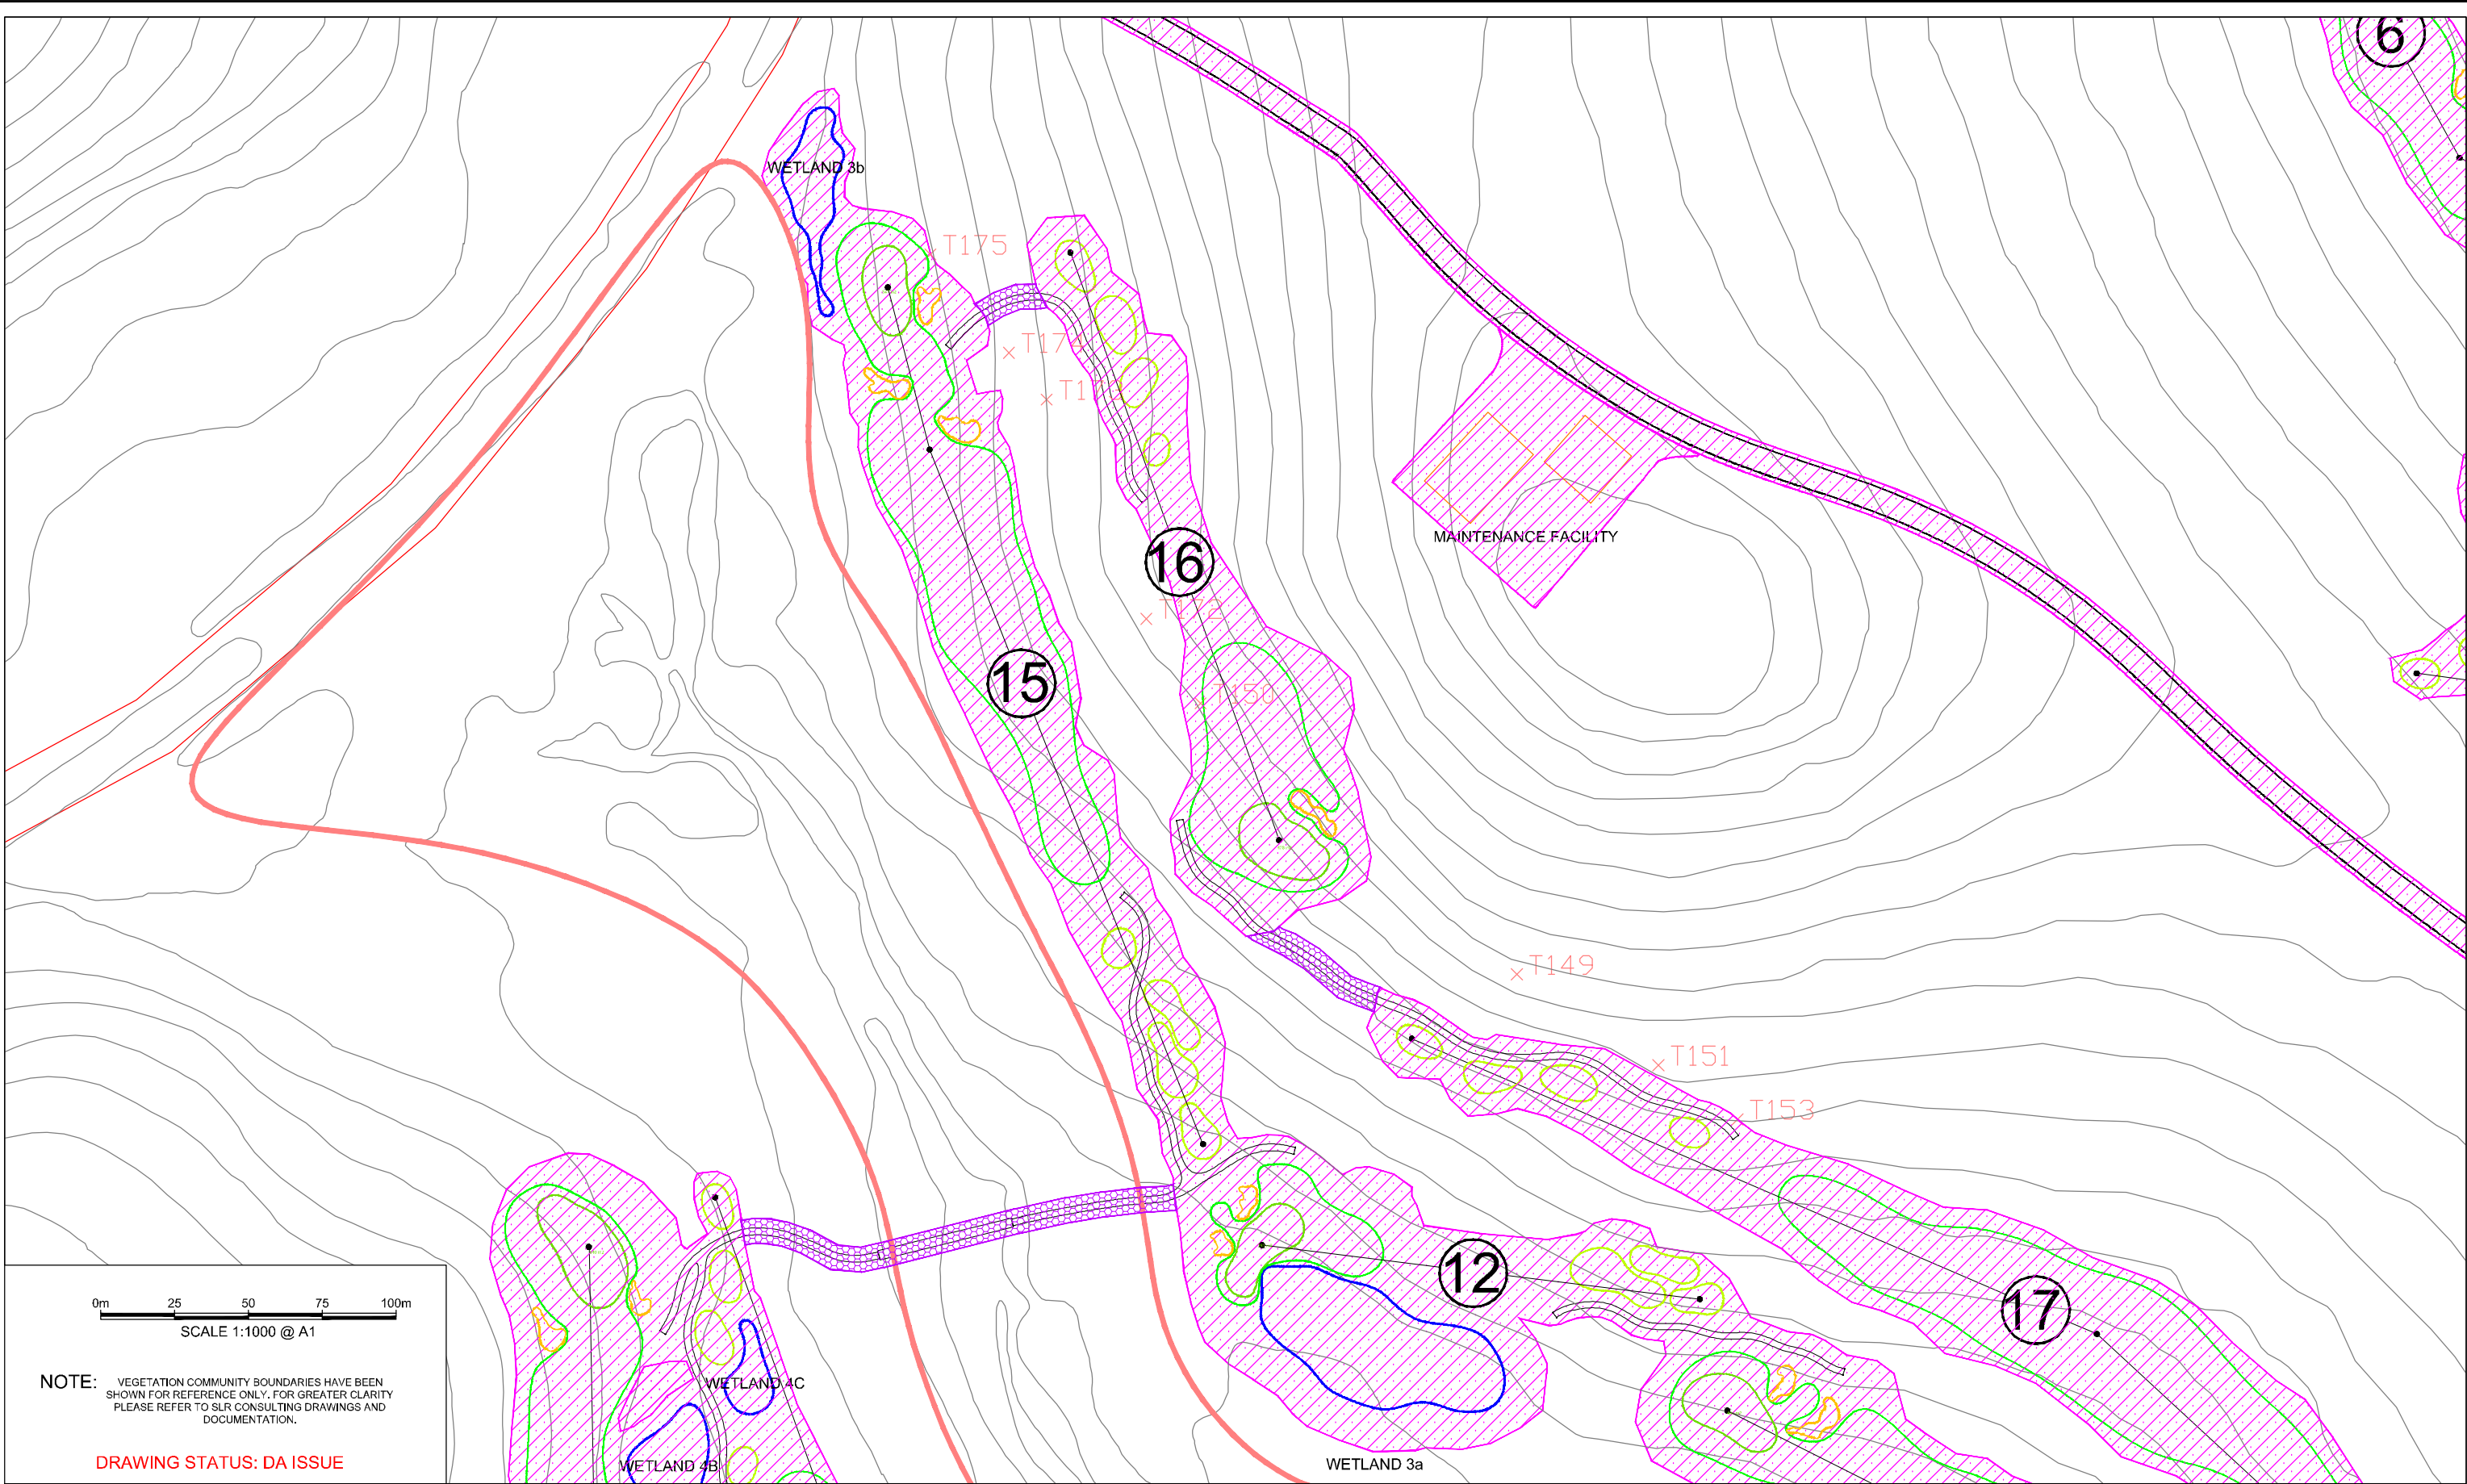

REV	DESCRIPTION	DATE	DRG BY	CHKD BY
DR	DRAFT ISSUE FOR REVIEW	1/05/13	J.WILCHER	M.WYLIE
A	DA ISSUE	29/05/13	J.WILCHER	M.WYLIE
B	INCLUSION OF CART PATHS	3/06/13	J.WILCHER	M.WYLIE
C	DESIGN ADJUSTMENTS TO HOLES ADJACENT TO 7A ZONING BOUNDARY	20/06/13	J.WILCHER	M.WYLIE
D	DESIGN ADJUSTMENTS TO HOLES	17/09/13	J.WILCHER	M.WYLIE
E	DESIGN ADJUSTMENTS	11/10/13	J.WILCHER	M.WYLIE
F	ADJUSTED VEGETATIONS BOYS	26/02/14	J.WILCHER	M.WYLIE

REV	DESCRIPTION	DATE	DRG BY	CHKD BY
G	WETLAND BOUNDARIES ADJ.	23/06/15	A.MUNRO	J.WILCHER
H	OVERALL CLEARING ADJUSTED	13/11/17	PRAWAL	J.WILCHER

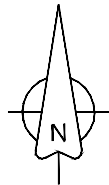

LEGEND	
CLEARED AREAS	CLEARED AREAS FOR CART PATHS
xT108 HOLLOW BEARING TREES	
EDGE OF CLEARING	7(a) ZONE BOUNDARY

NOTES
1. EXTENT OF CLEARING SHALL BE SUBJECT TO FURTHER GROUND TRUTH DURING CONSTRUCTION. AREAS NOTED ON THE PLANS ARE TO BE CONSIDERED AS AN ACCURATE GUIDE ONLY. WHERE POSSIBLE ALL NOTABLE TREES WITHIN THE CLEARING EXTENTS WILL BE CONSIDERED FOR RETENTION.
2. CART PATHS LINKING HOLES HAVE BEEN SHOWN. THESE PATHS WILL BE LOCATED ACCURATELY ON SITE DURING CONSTRUCTION TO AVOID ANY NOTABLE VEGETATION ALONG ITS ALIGNMENT.

PREPARED BY
GOLF DESIGN
Suite D, 124-130 Pacific Highway, Roseville NSW 2059 Australia
Phone (612) 8415 4604
Mobile 0487 152 779
Web: www.golfdesign.com.au
Email: james@golfdesign.com.au
GOLF COURSE DESIGN - PROJECT MANAGEMENT - LAND PLANNING

TITLE	VEGETATION CLEARING PLAN: HOLES 10 - 18 (Sheet 3 of 3)	
CLIENT	THE HALLORAN TRUST	
PROJECT	NEW 18-HOLE GOLF COURSE AT CULBURRA	
DRAWING NO.	1202-02-06	DRAWING REV
		H
SCALE	1:1000 (@ A1)	START DATE
		13th NOV 17